



SERIES 0000 CURTAIN WALL

TABLE OF CONTENTS:			REVISION			
SHEET	DWG	DESCRIPTION	1	2	3	4
1	1.00	COVER WITH PROJECT INFORMATION				
2	1.01	ELEVATION, SECTION VIEW AND PLAN VIEW - SCREW SPLINE ASSEMBLY - 2-7/8" BACK MEMBER - 1" & 1/4" GLASS				
3 & 4	1.02 & 1.03	DETAILS				
5	2.01	ELEVATION, SECTION VIEW AND PLAN VIEW - SCREW SPLINE ASSEMBLY - 2-7/8" BACK MEMBER - 1" GLASS				
6	2.02	DETAILS				
7	3.01	ELEVATION, SECTION VIEW AND PLAN VIEW - SCREW SPLINE ASSEMBLY - 4" BACK MEMBER - 1" & 1/4" GLASS				
8 & 9	3.02 & 3.03	DETAILS				
10	4.01	ELEVATION, SECTION VIEW AND PLAN VIEW - SCREW SPLINE ASSEMBLY - 4" BACK MEMBER - 1" GLASS				
11	4.02	DETAILS				
12	5.01	ELEVATION, SECTION VIEW AND PLAN VIEW - SCREW SPLINE ASSEMBLY - 5" BACK MEMBER - 1" & 1/4" GLASS				
13 & 14	5.02 & 5.03	DETAILS				
15	6.01	ELEVATION, SECTION VIEW AND PLAN VIEW - SCREW SPLINE ASSEMBLY - 5" BACK MEMBER - 1" GLASS				
16	6.02	DETAILS				
17	7.01	ELEVATION, SECTION VIEW AND PLAN VIEW - SHEAR BLOCK ASSEMBLY - 2-7/8" BACK MEMBER WITH CENTER-HUNG DOOR				
18	7.02	DETAILS				
19	8.01	ELEVATION, SECTION VIEW AND PLAN VIEW - SHEAR BLOCK ASSEMBLY - 2-7/8" BACK MEMBER WITH OFFSET-HUNG DOOR				
20	8.02	DETAILS				
21	9.01	ELEVATION, SECTION VIEW AND PLAN VIEW - SHEAR BLOCK ASSEMBLY - 2-7/8" BACK MEMBER - 1" & 1/4" GLASS				
22 & 23	9.02 & 9.03	DETAILS				
24	10.01	ELEVATION, SECTION VIEW AND PLAN VIEW - SHEAR BLOCK ASSEMBLY - 2-7/8" BACK MEMBER WITH 90 DEGREE CORNER				
25 & 26	10.02 & 10.03	DETAILS				
27	11.01	ELEVATION, SECTION VIEW AND PLAN VIEW - SHEAR BLOCK ASSEMBLY - 4" BACK MEMBER WITH CENTER-HUNG DOOR				
28 & 29	11.02 & 11.03	DETAILS				
30	12.01	ELEVATION, SECTION VIEW AND PLAN VIEW - SHEAR BLOCK ASSEMBLY - 4" BACK MEMBER WITH OFFSET-HUNG DOOR				
31 & 32	12.02 & 12.03	DETAILS				
33	13.01	ELEVATION, SECTION VIEW AND PLAN VIEW - SHEAR BLOCK ASSEMBLY - 4" BACK MEMBER - 1" & 1/4" GLASS				
34, 35 & 36	13.02, 13.03 & 13.04	DETAILS				
37	14.01	ELEVATION, SECTION VIEW AND PLAN VIEW - SHEAR BLOCK ASSEMBLY - 4" BACK MEMBER WITH 90 DEGREE CORNER				
38, 39 & 40	14.02, 14.03 & 14.04	DETAILS				
41	15.01	ELEVATION, SECTION VIEW AND PLAN VIEW - SHEAR BLOCK ASSEMBLY - 5" BACK MEMBER WITH CENTER-HUNG DOOR				
42 & 43	15.02 & 15.03	DETAILS				
44	16.01	ELEVATION, SECTION VIEW AND PLAN VIEW - SHEAR BLOCK ASSEMBLY - 5" BACK MEMBER WITH OFFSET-HUNG DOOR				
45 & 46	16.02 & 16.03	DETAILS				
47	17.01	ELEVATION, SECTION VIEW AND PLAN VIEW - SHEAR BLOCK ASSEMBLY - 5" BACK MEMBER - 1" & 1/4" GLASS				
48 & 49	17.02 & 17.03	DETAILS				
50	18.01	ELEVATION, SECTION VIEW AND PLAN VIEW - SHEAR BLOCK ASSEMBLY - 5" BACK MEMBER WITH 90 DEGREE CORNER				
51 & 52	18.02, 18.03 & 18.04	DETAILS				
53	19.01	ELEVATION, SECTION VIEW AND PLAN VIEW - PREASSEMBLED MULT-LITE ASSEMBLY, 2-7/8" BACK MEMBER - 1" GLASS				
54	19.02	DETAILS				
55	20.01	ELEVATION, SECTION VIEW AND PLAN VIEW - PREASSEMBLED MULT-LITE ASSEMBLY, 4" BACK MEMBER - 1" GLASS				
56	20.02	DETAILS				
57	21.01	ELEVATION, SECTION VIEW AND PLAN VIEW - PREASSEMBLED MULT-LITE ASSEMBLY, 5" BACK MEMBER - 1" GLASS				
58	21.02	DETAILS				
59	22.01	FLUSH FLOOR ADAPTOR JAMB DETAILS				
60	22.02	FLUSH DOOR ADAPTER HEAD & SILL DETAILS				

SERIES 2200 CURTAIN WALL SPECIFICATIONS

Series 2200 Curtain Wall System offers a reduced sightline for low to mid-rise applications where exterior glazing is desired. Complementing the efficiency of insulating glass, Series 2200 Curtain Walls are thermally improved by a continuous thermal spacer interlocked with the horizontal and vertical pressure plates. Dual colors can be achieved by specifying different finishes for the exterior face covers and interior mullions.

Extruded aluminum Shear Blocks with concealed mechanical attachment allows for a concealed horizontal to vertical joinery without exposed screws. These joint intersections also have concealed Injection Molded End Dams for controlling any infiltrated water.


Series 2200 Curtain Walls are designed for both Shear Block and Screw Spline installation.

The Screw Spline System incorporates a unique split vertical mullion for straight-in installation of each bay, special perimeter members for easy anchorage to the structure, and the option to shop install and seal end dams. Three mullion depths are offered to accommodate various structural loads.

STANDARD ABBREVIATIONS

RO	ROUGH OPENING
FD	FRAME DIMENSION
DLO	DAYLIGHT OPENING
DO	DOOR OPENING
DD	DOOR DIMENSION

Revisions By:

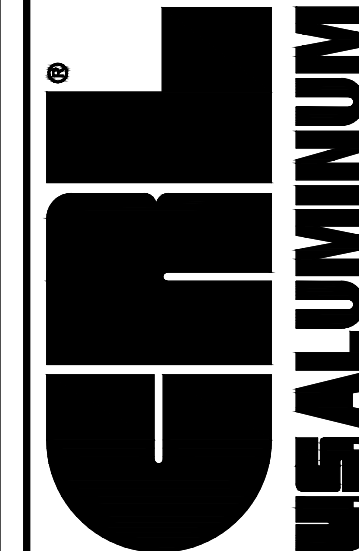

C.R.LAURENCE CO. ARCHITECTURAL PRODUCTS
2503 E. Vernon Avenue, Los Angeles, C.A. 90058-1897
PH (800) 421-6144 FX: 800-587-7501 www.crlaurence.com

Discription:

CRL U.S. ALUMINUM
CURTAIN WALL
SERIES 2200

Drawn By: RP

Date: 2/24/17



Scale:	AS NOTED
--------	----------

File Name:

Series 2200.dwg

Sheet

1.00

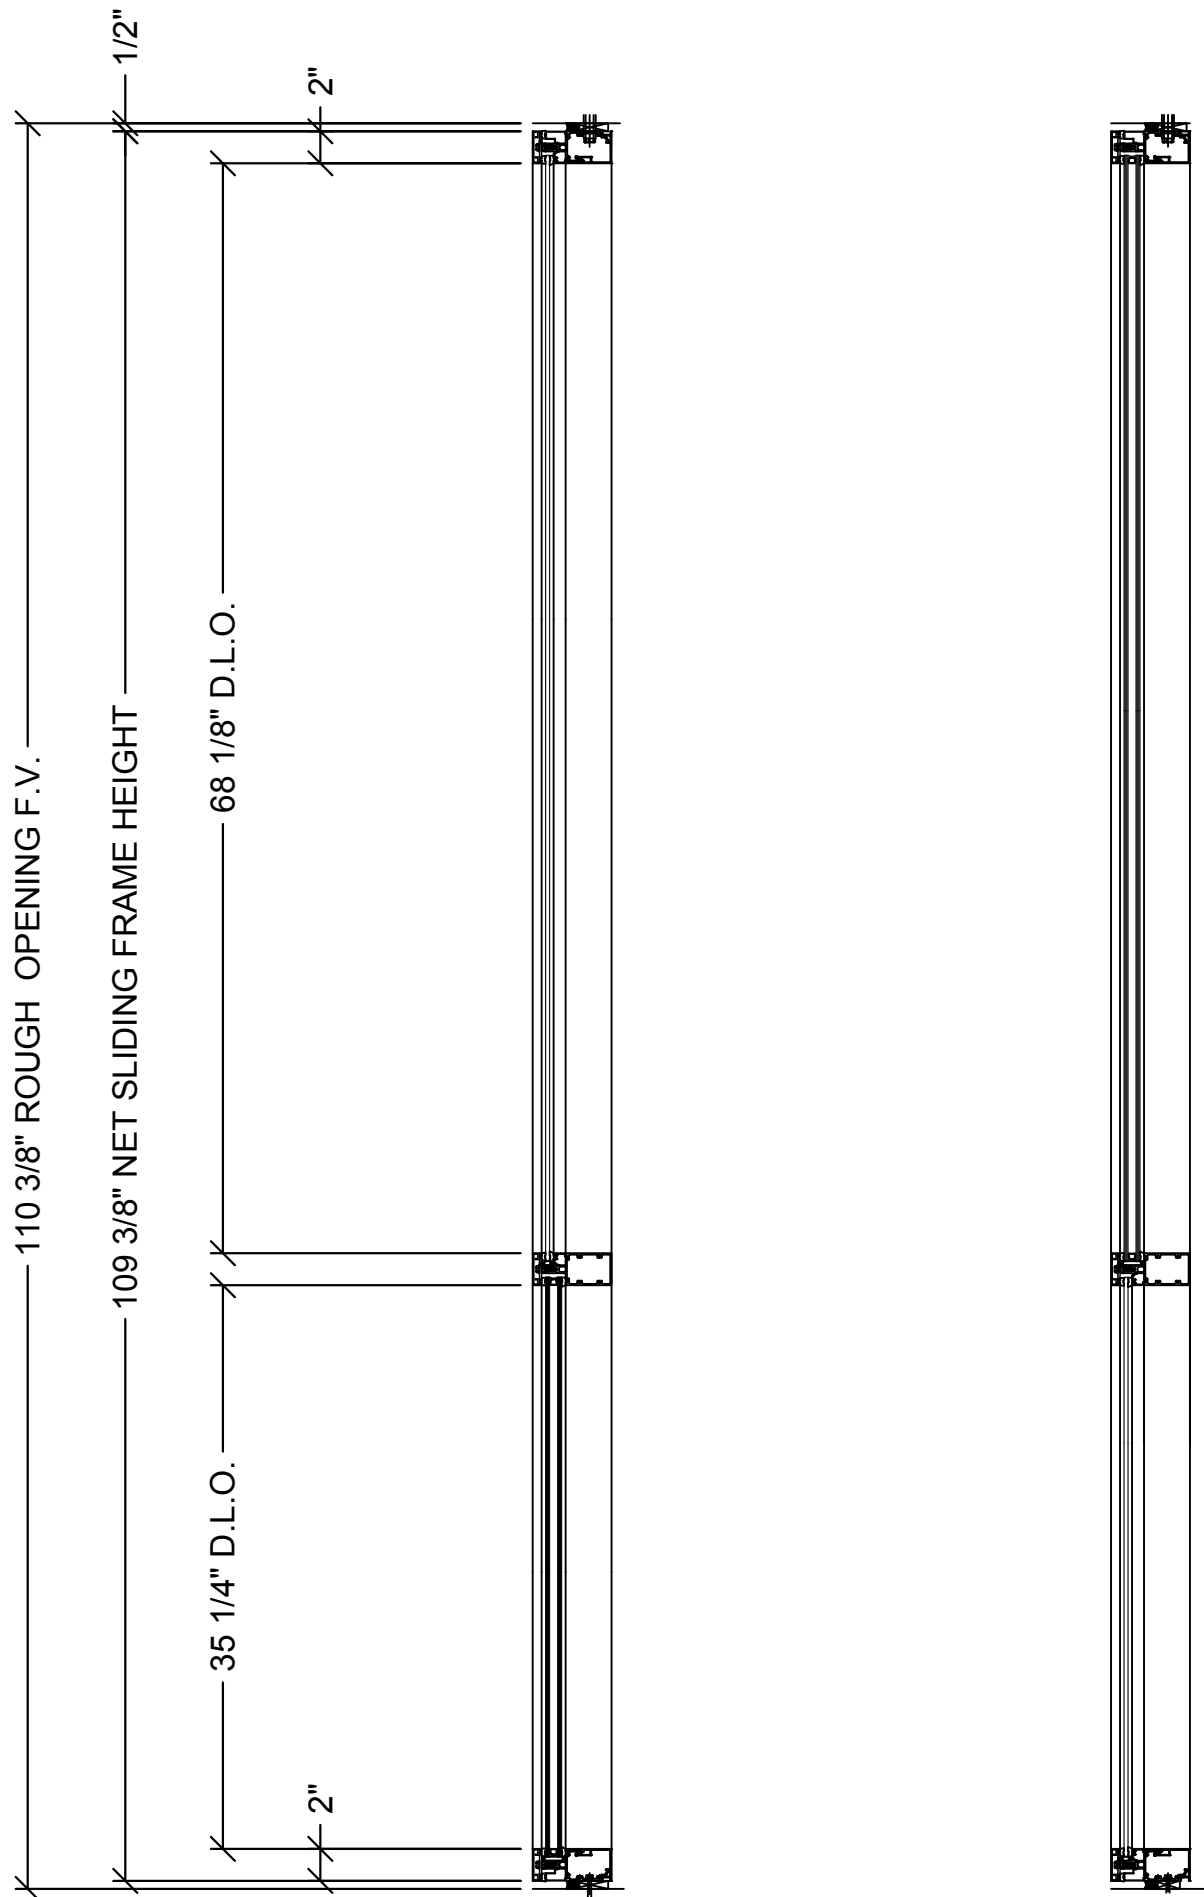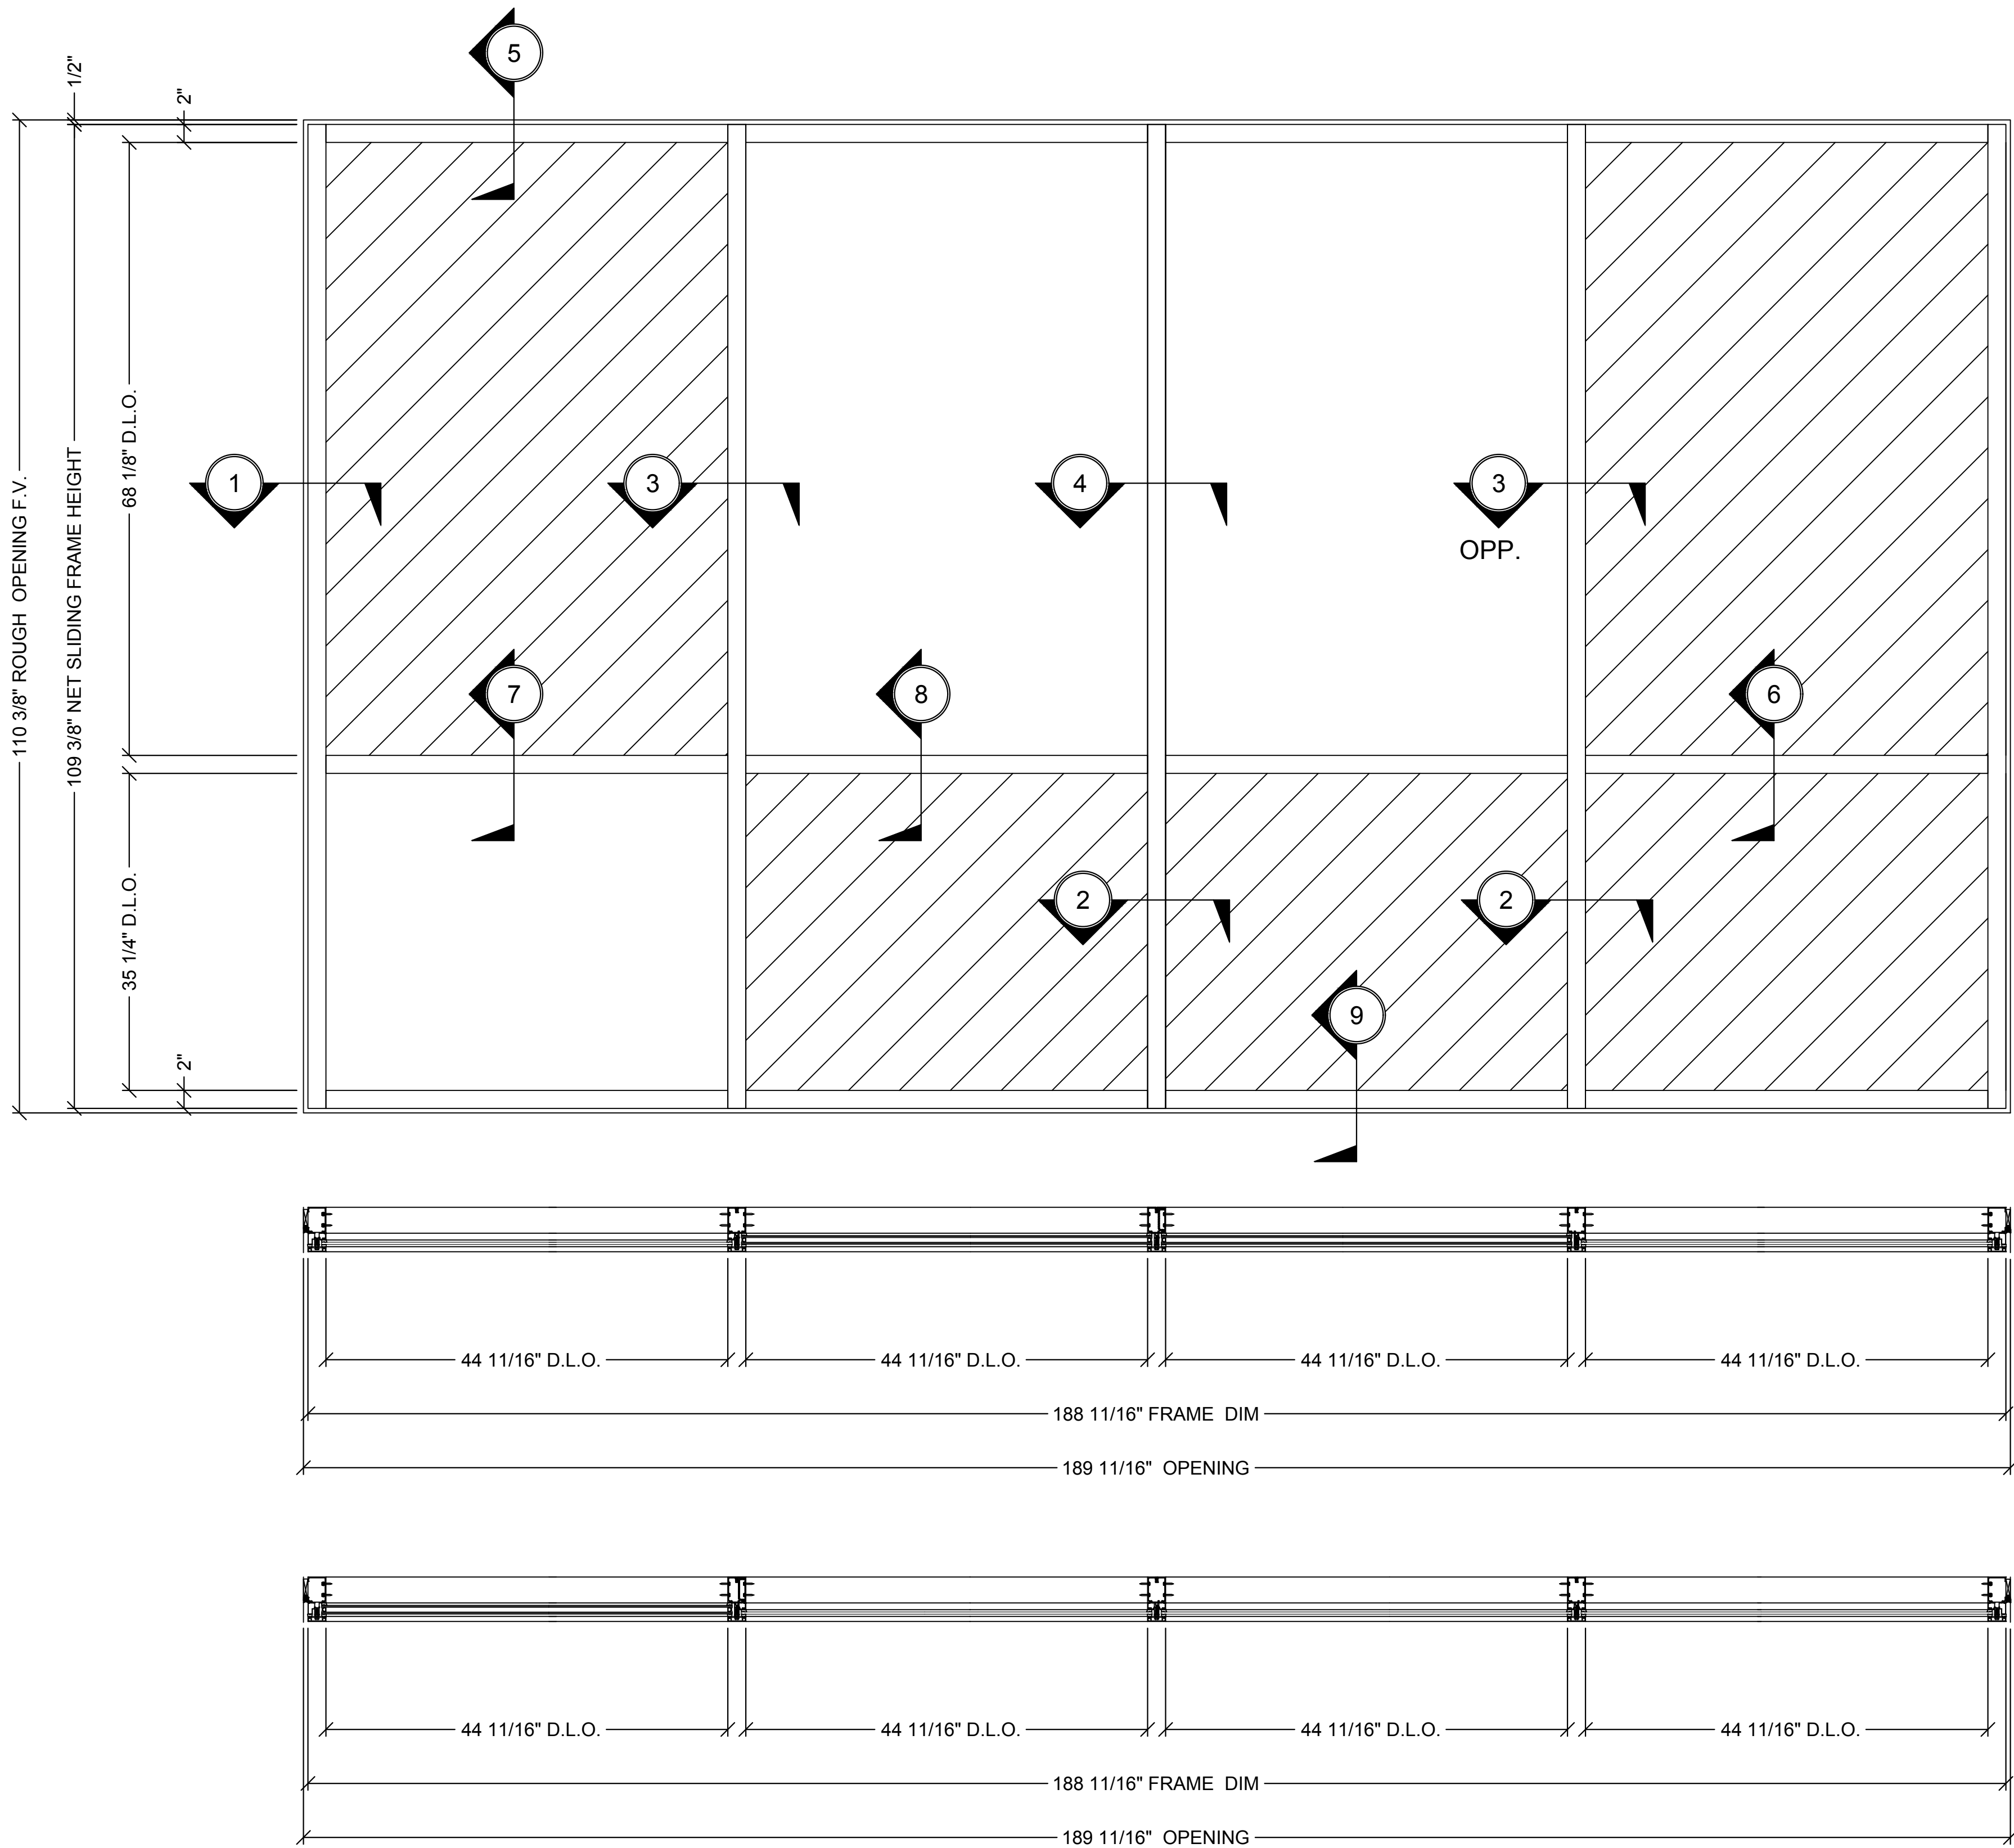

1 SERIES 2200 CURTAIN WALL - ELEVATION, SECTION VIEW AND PLAN VIEW - SCREW SPLINE ASSEMBLY - 2-7/8" BACK MEMBER - 1" & 1/4" GLASS

1"=1'-0"

Revisions By:


C.R. LAURENCE CO. ARCHITECTURAL PRODUCTS
2503 E. Vernon Avenue, Los Angeles, CA 90058-1897
PH (800) 421-6144 FX 800-587-7301 www.crlaurence.com

Discription:

CRL U.S. ALUMINUM
CURTAIN WALL
SERIES 2200


Drawn By: RP
Date: 2/24/17
Scale: AS NOTED
File Name:
Series 2200.dwg
Sheet

1.01

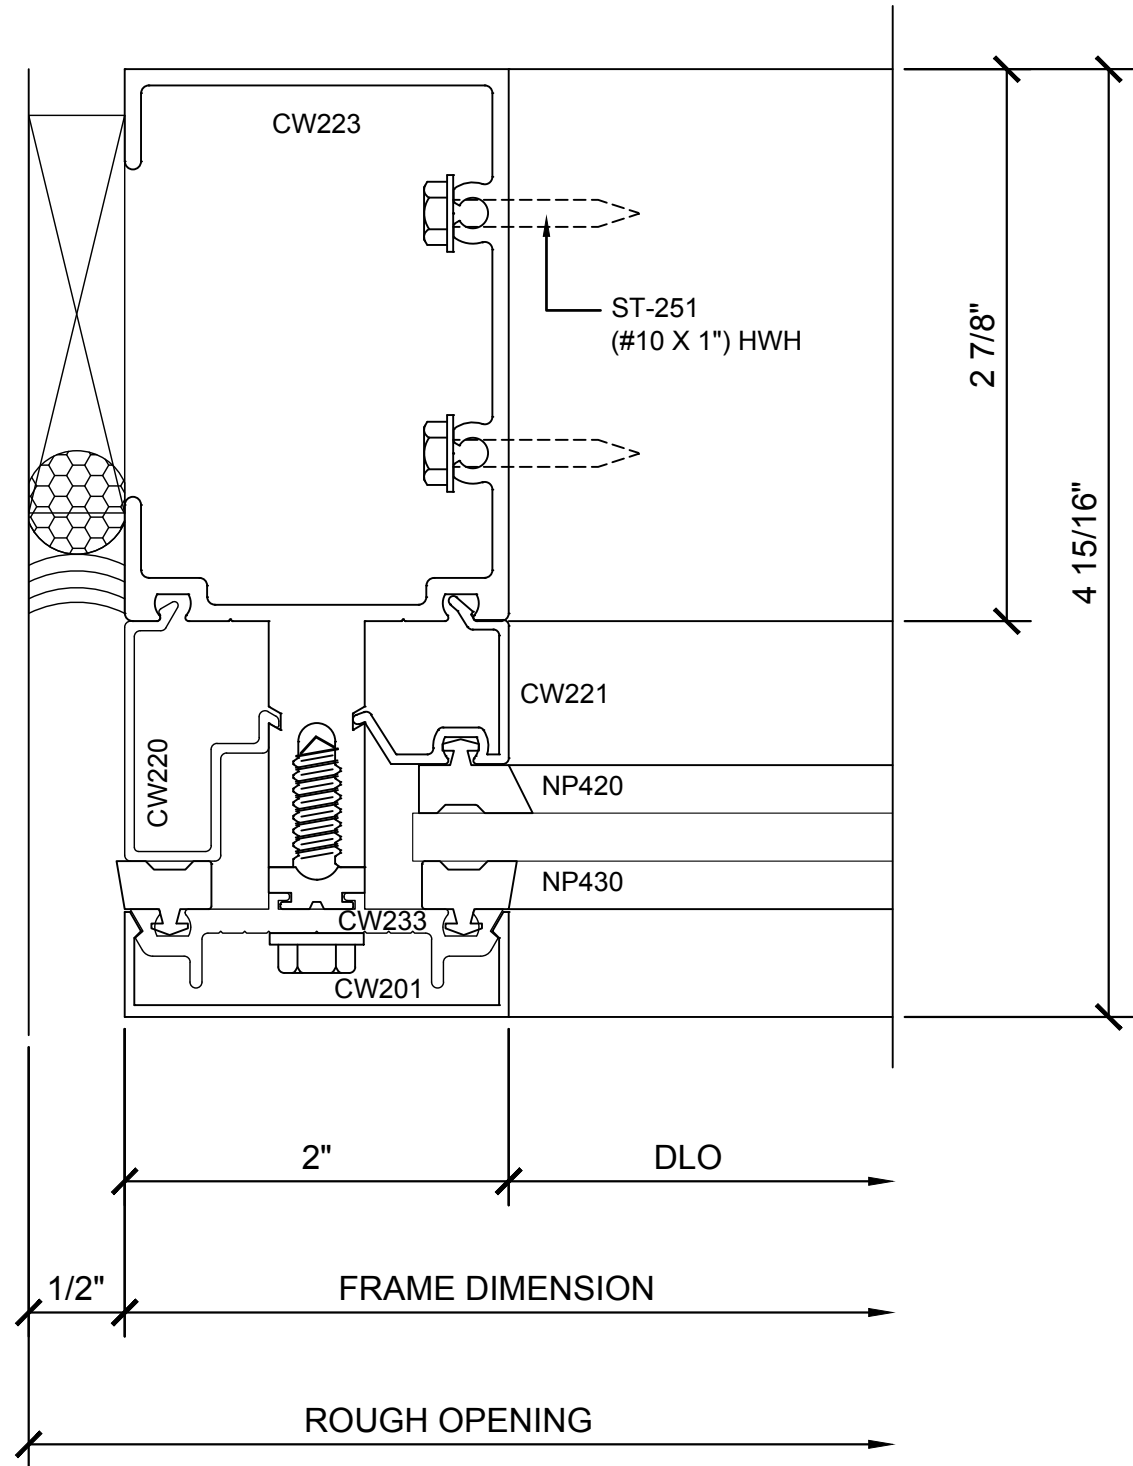


① SECTION DETAIL @ JAMB

1'-0"=1'-0"

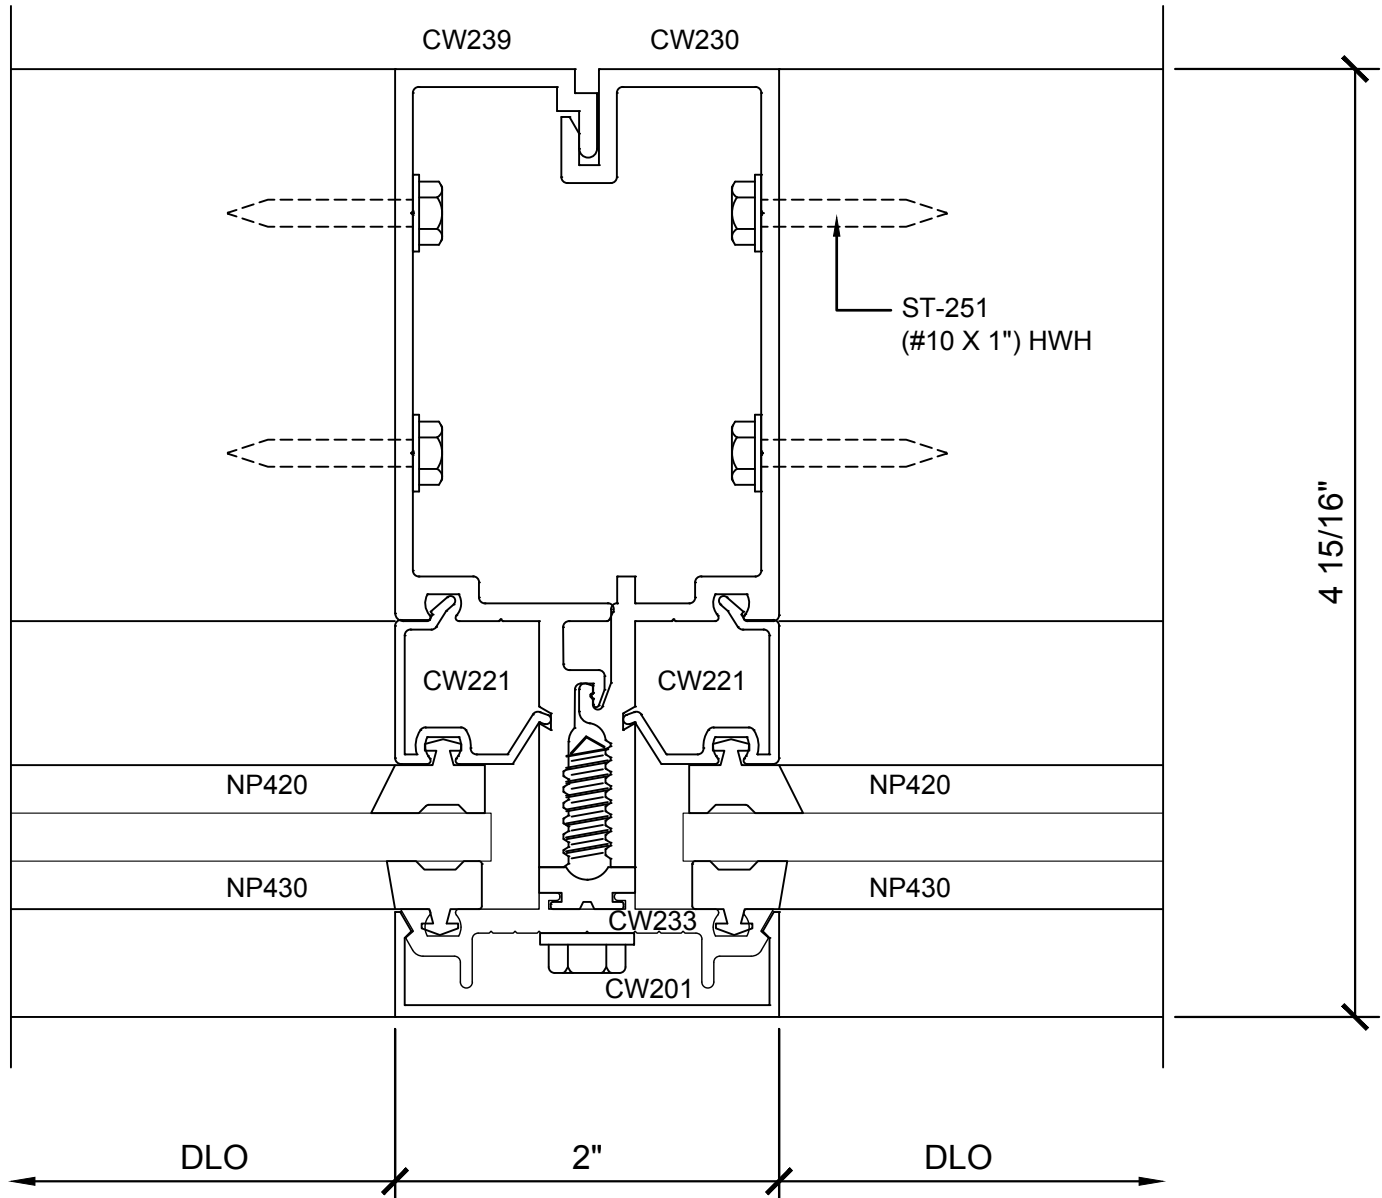


② SECTION DETAIL @ INT. VERTICAL

1'-0"=1'-0"

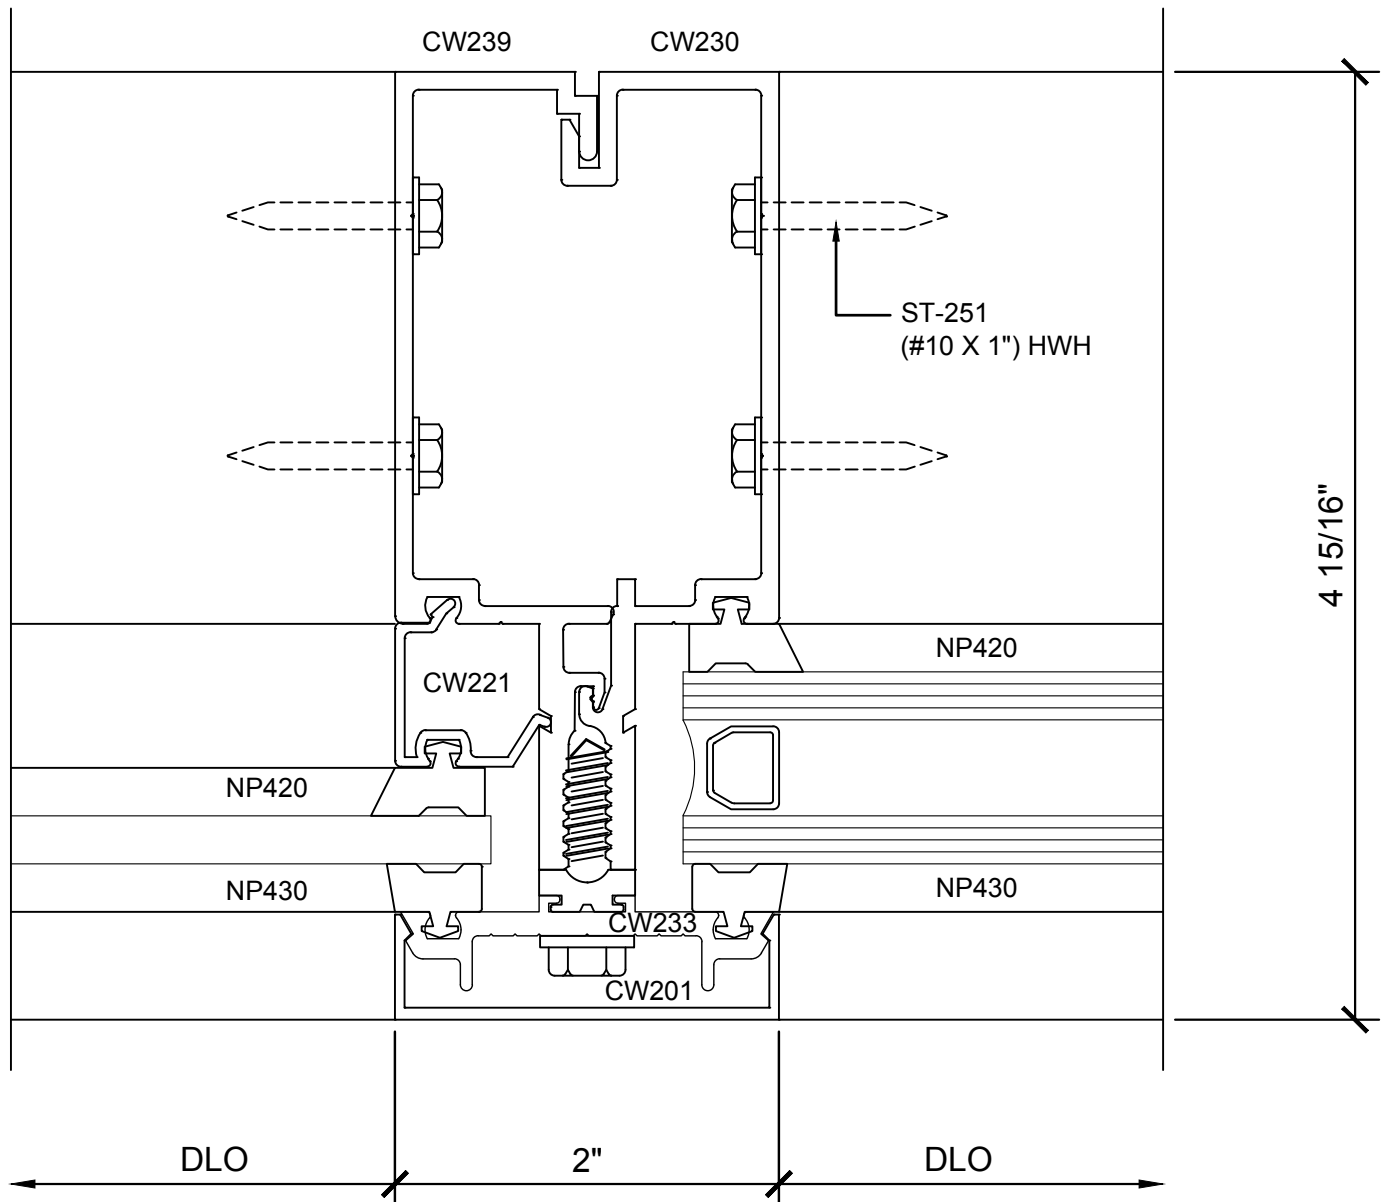

③ SECTION DETAIL @ INT. VERTICAL

1'-0"=1'-0"

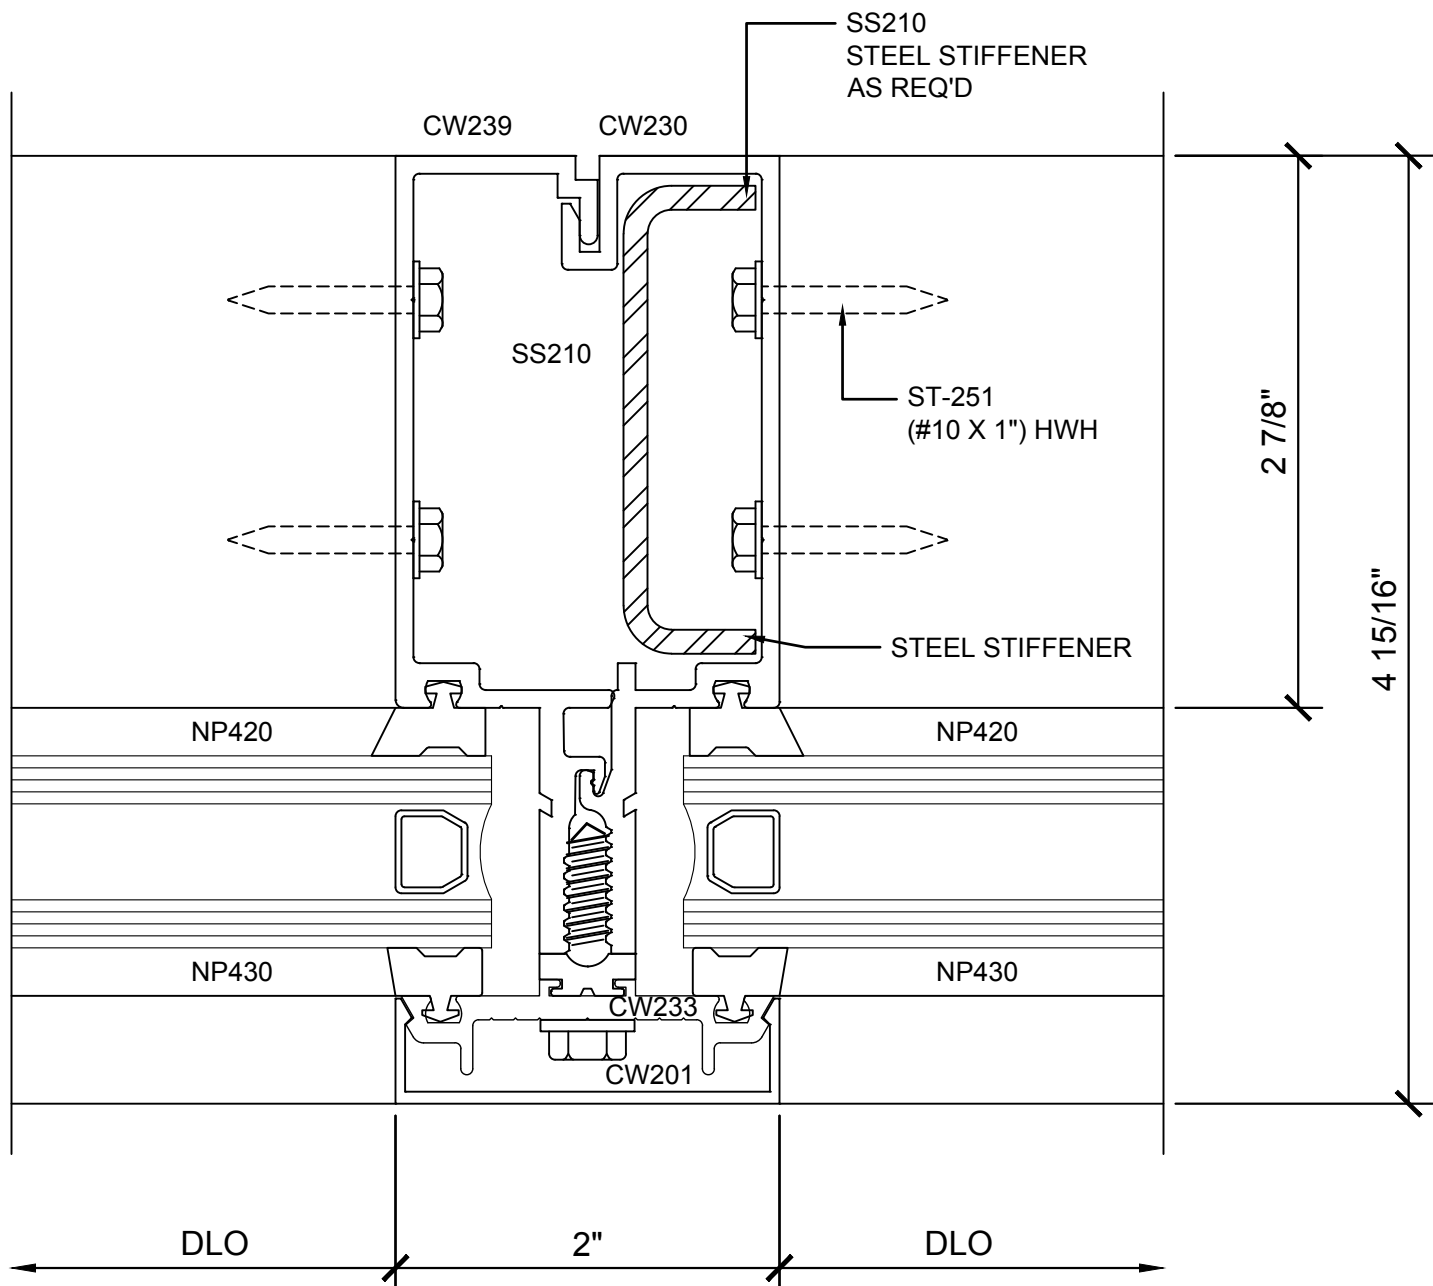

④ SECTION DETAIL @ INT. VERTICAL

1'-0"=1'-0"

Revisions By:



Discription:
CRL U.S. ALUMINUM
CURTAIN WALL
SERIES 2200

Drawn By: RP


Date: 2/24/17

Scale: AS NOTED

File Name:


Series 2200.dwg

Sheet

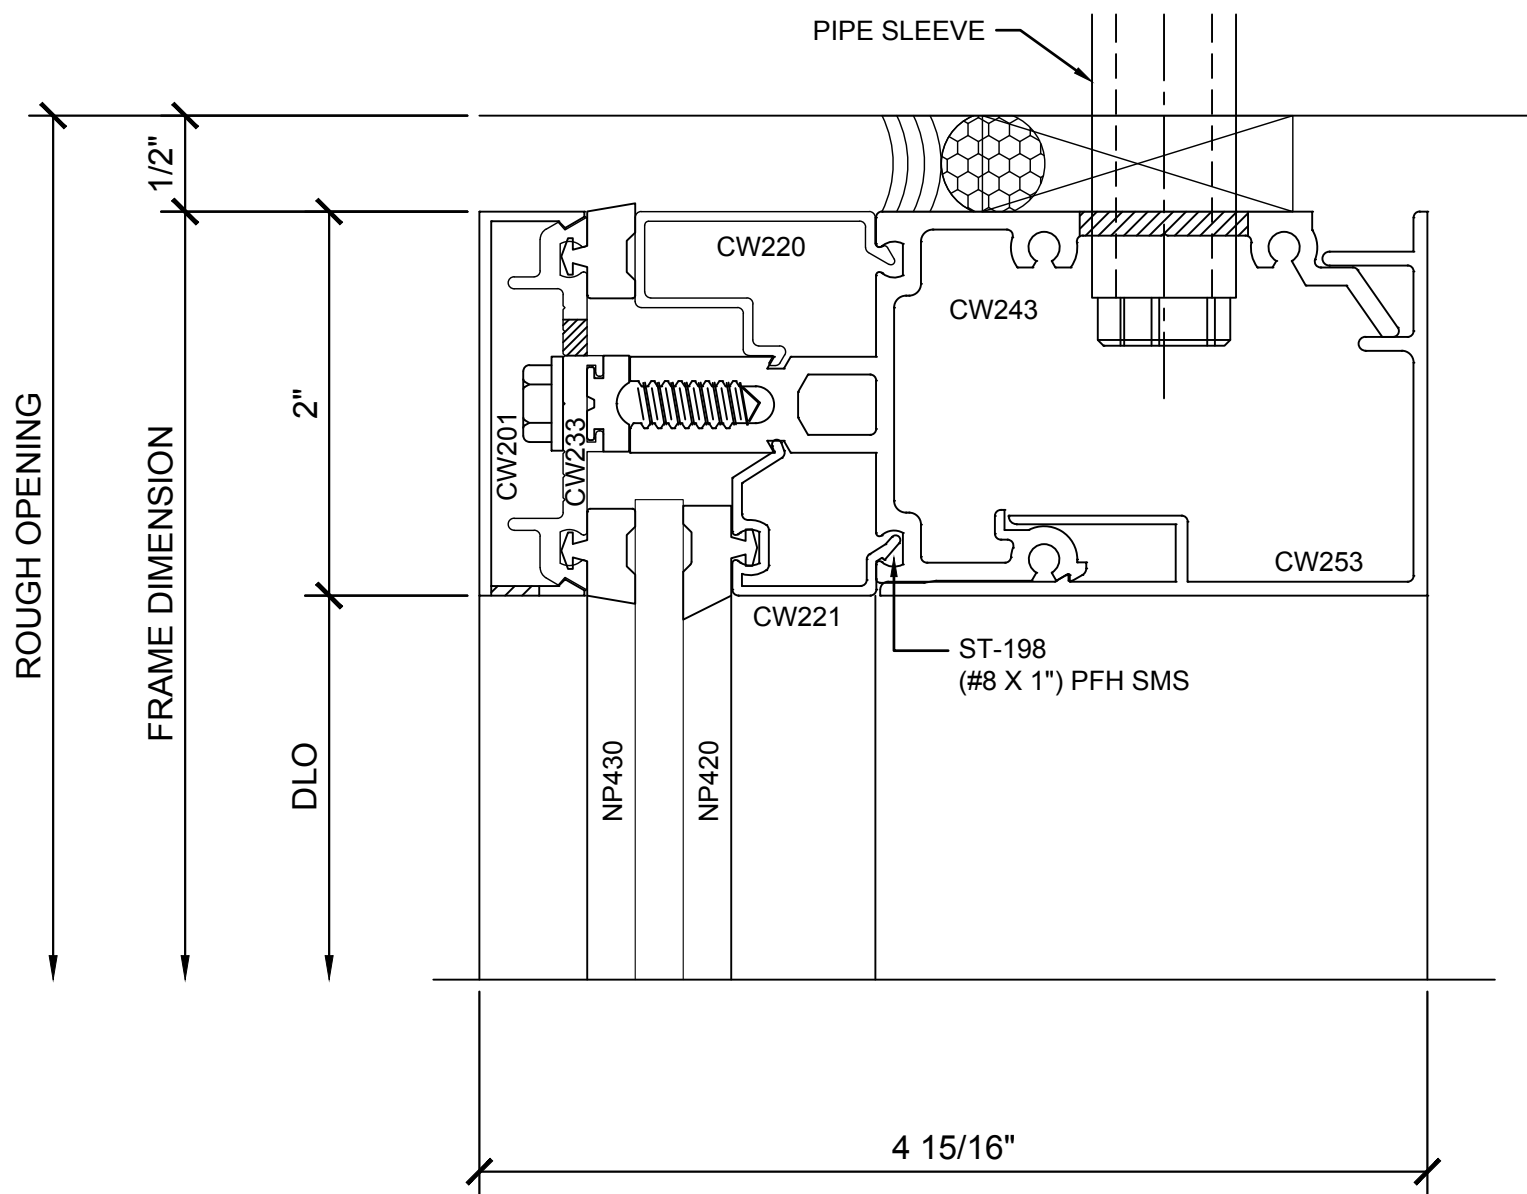


⑤ SECTION DETAIL @ HEAD

1'-0"=1'-0"

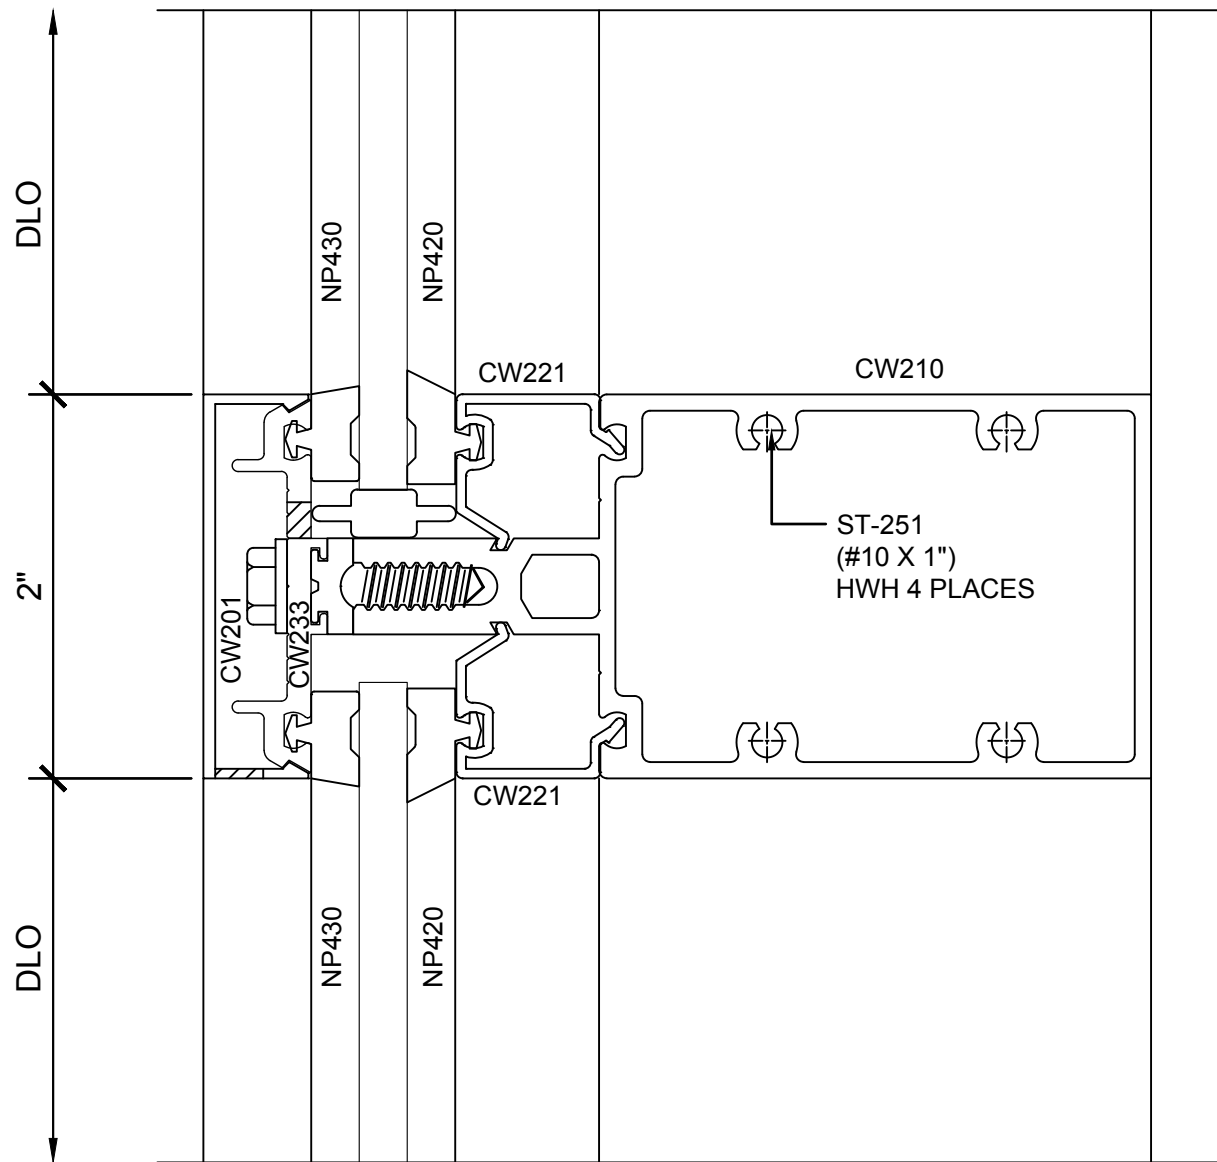


⑥ SECTION DETAIL @ INT. HORIZONTAL

1'-0"=1'-0"

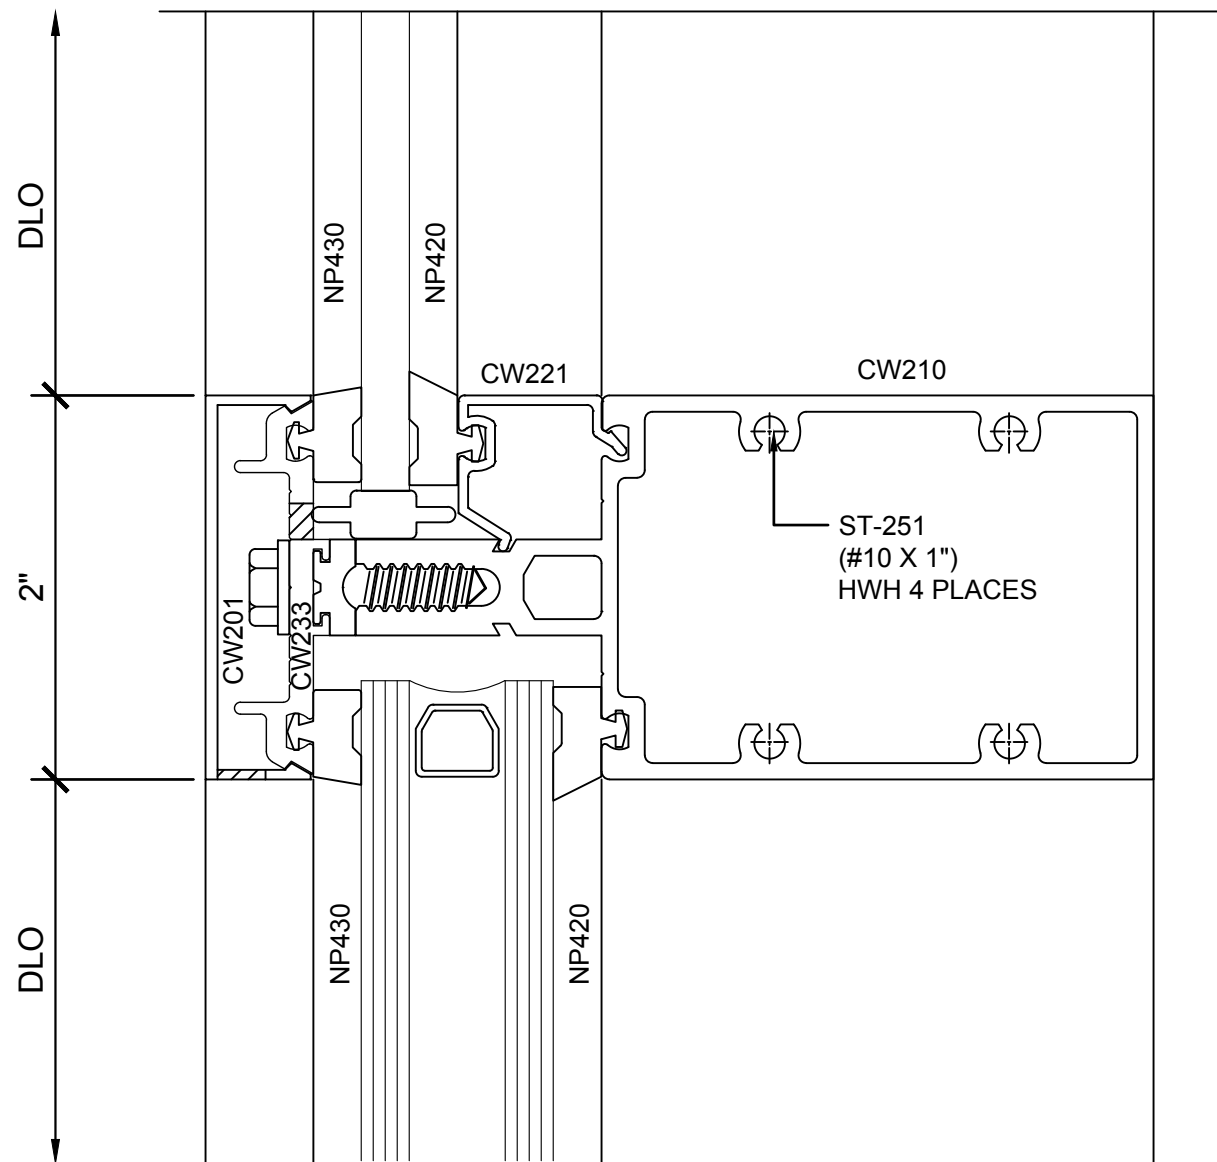


⑦ SECTION DETAIL @ INT. HORIZONTAL

1'-0"=1'-0"

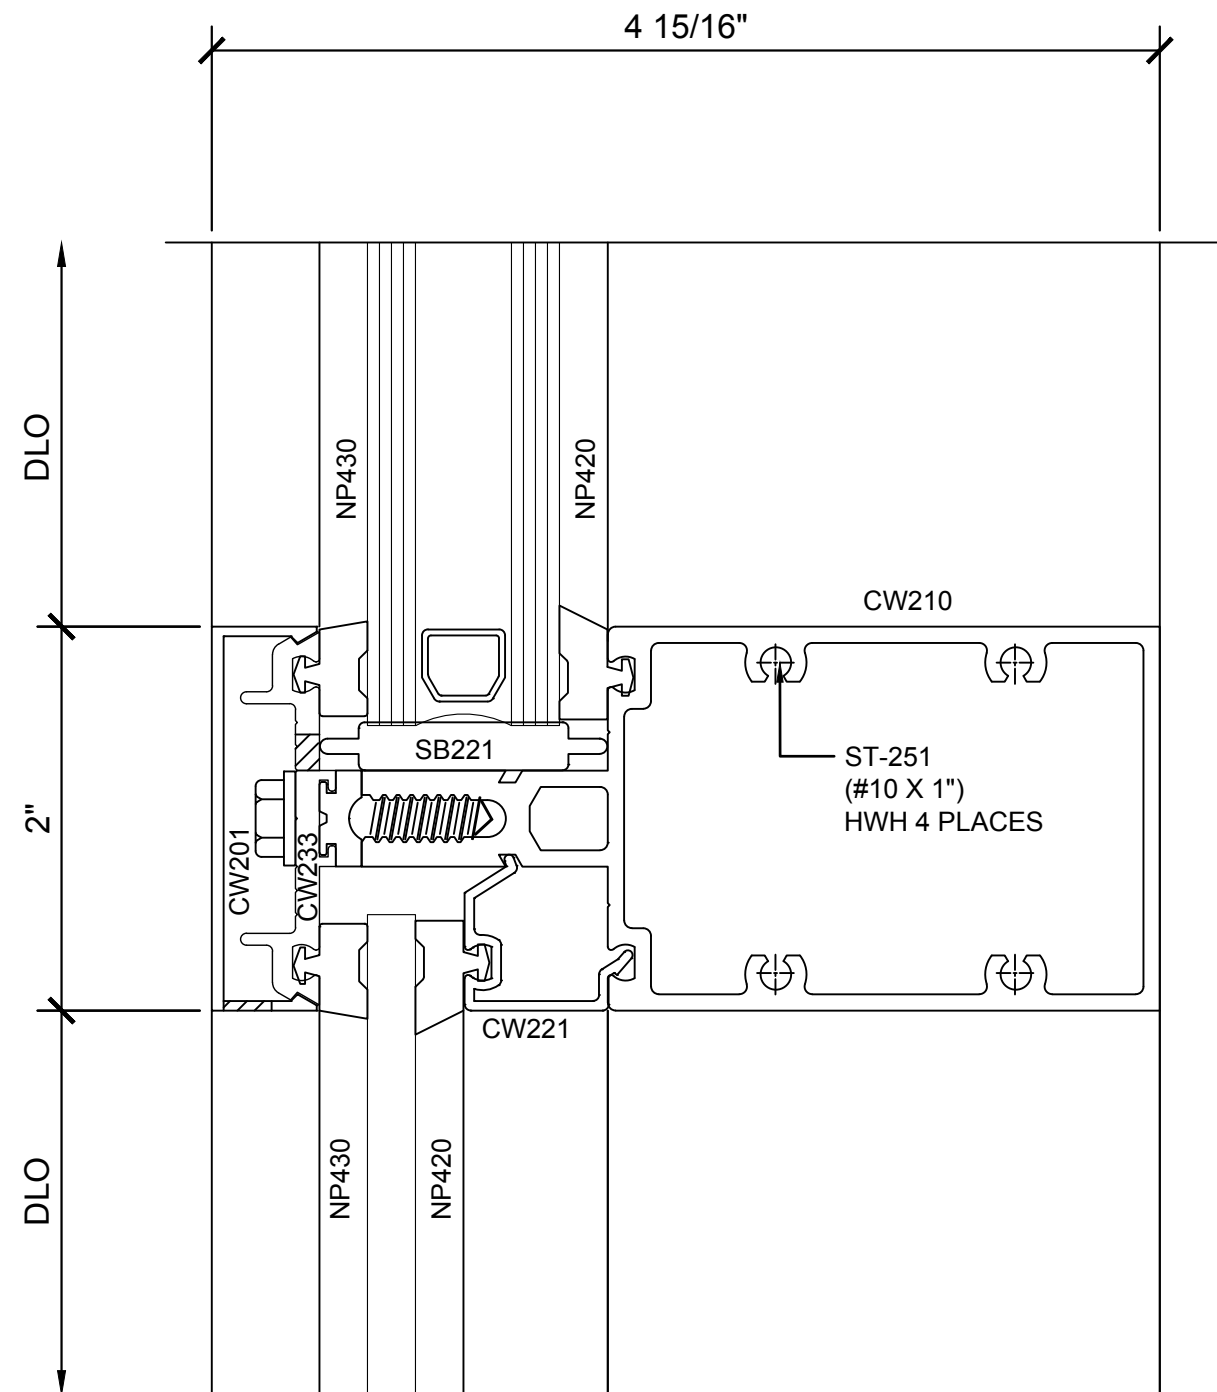

⑧ SECTION DETAIL @ INT. HORIZONTAL


1'-0"=1'-0"

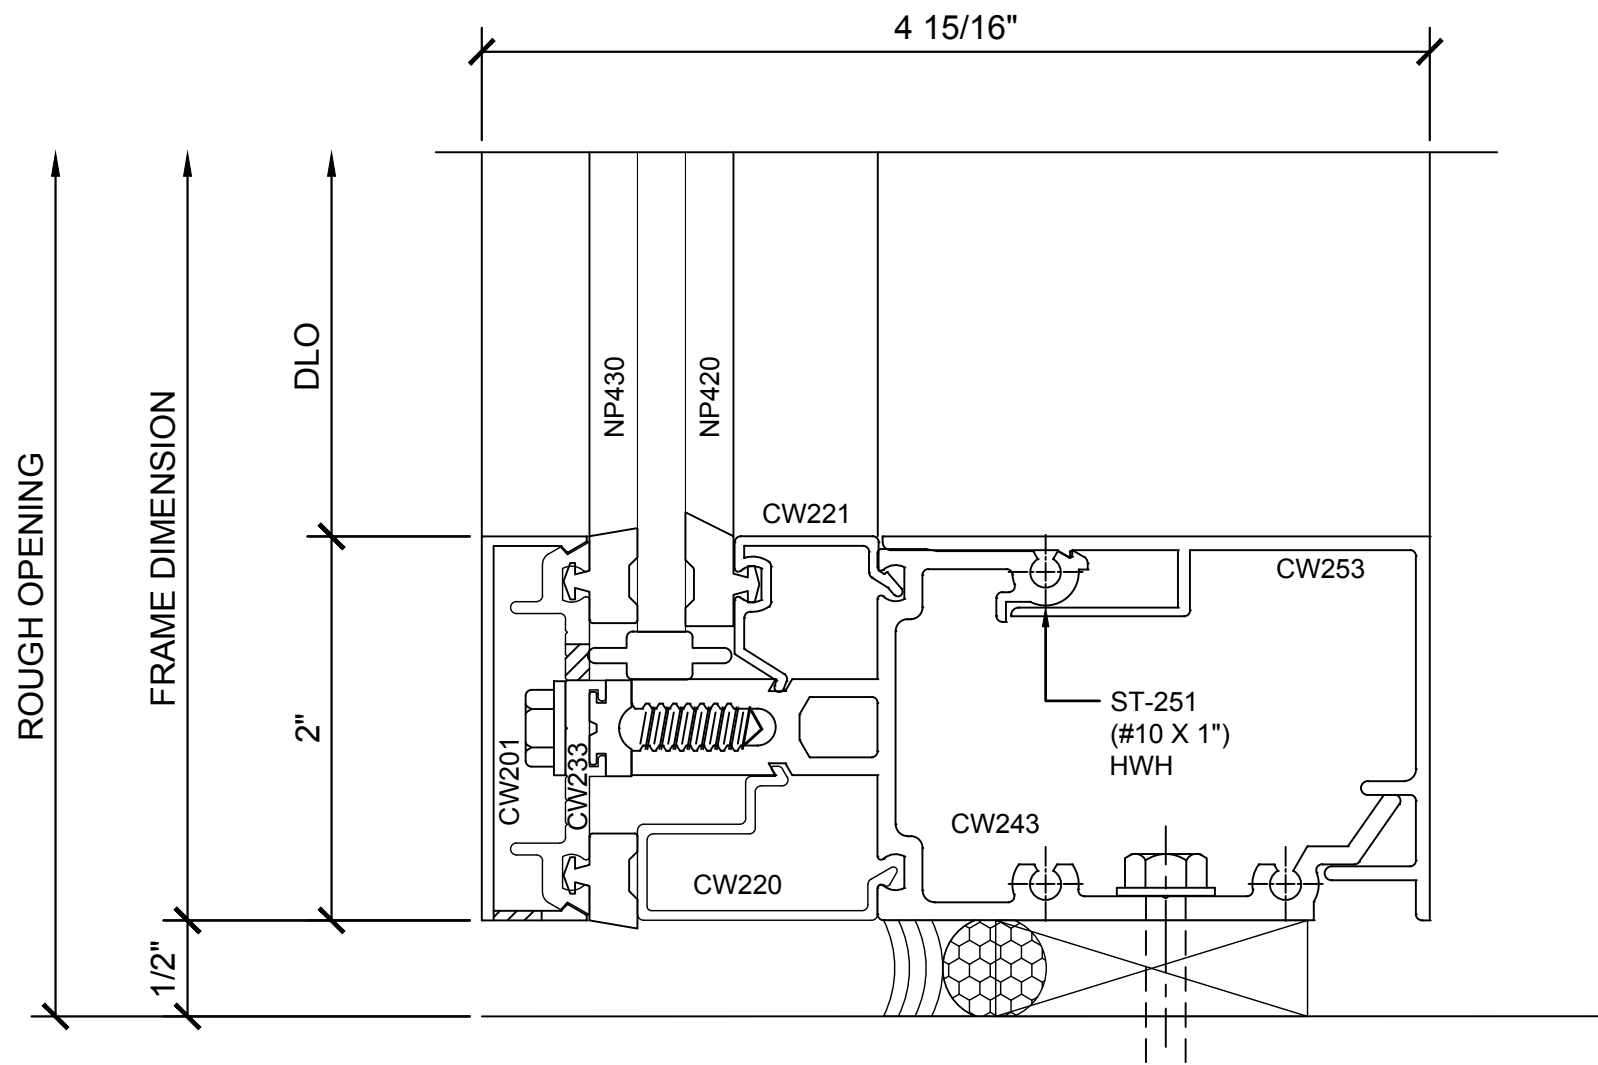

⑨ SECTION DETAIL @ SILL


1'-0"=1'-0"

Revisions By:

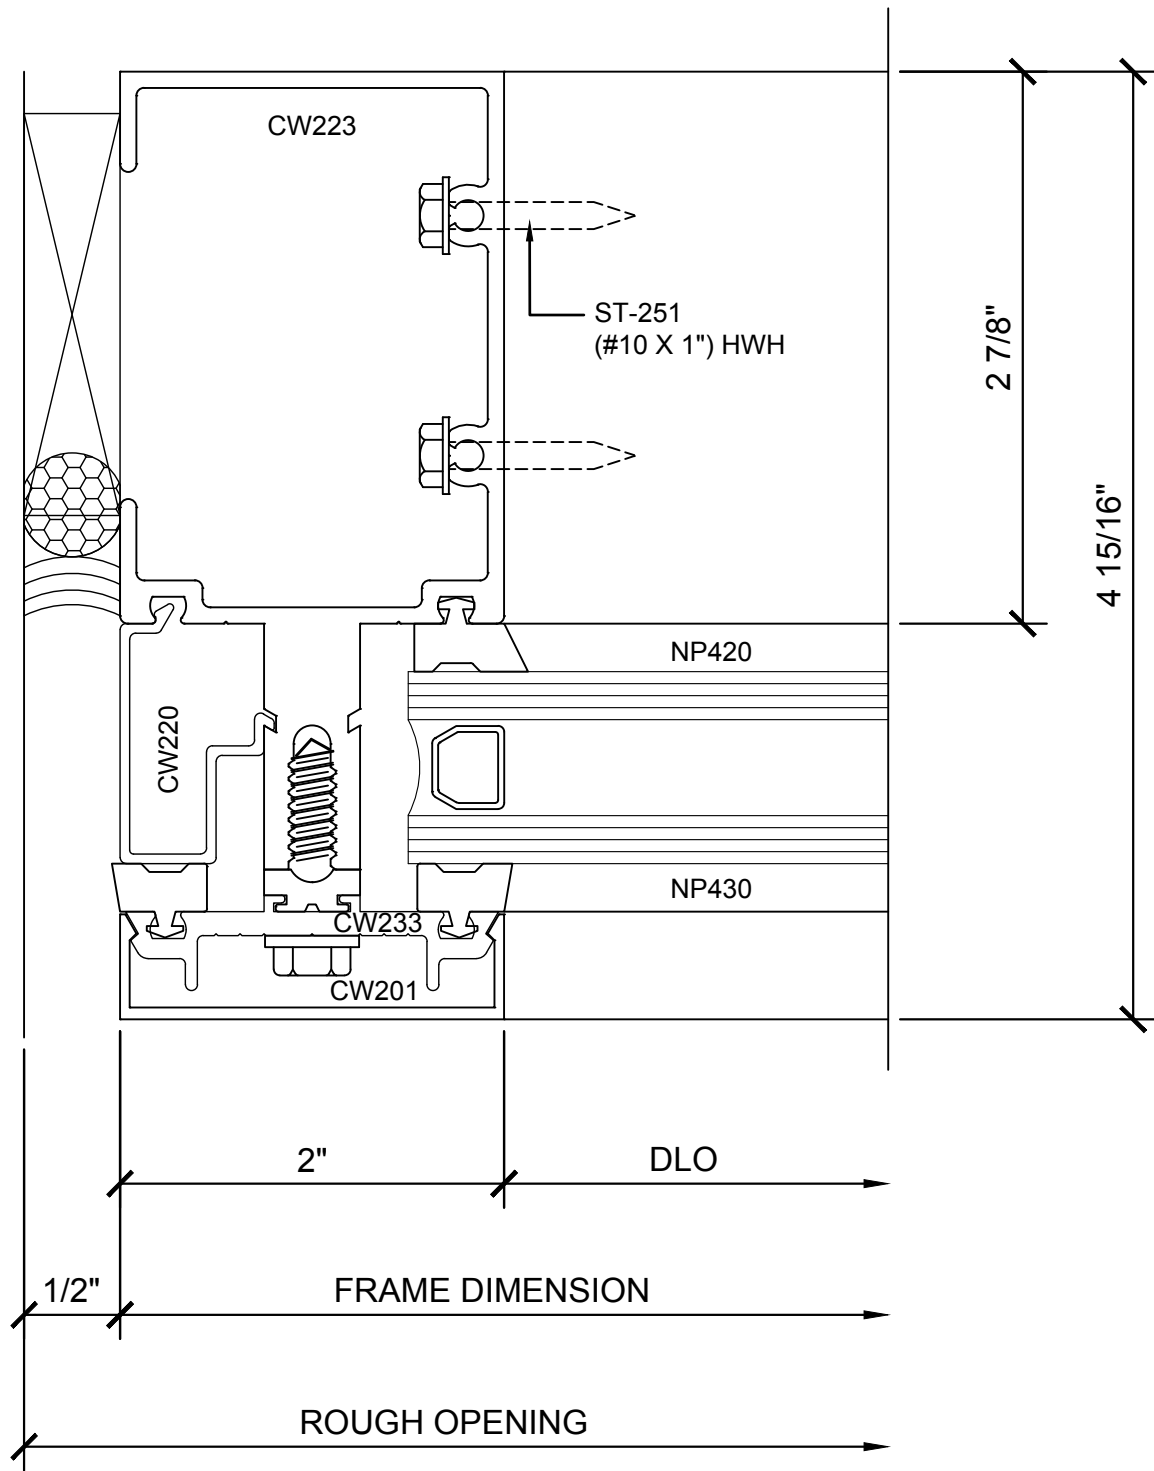


① SECTION DETAIL @ JAMB

1'-0"=1'-0"

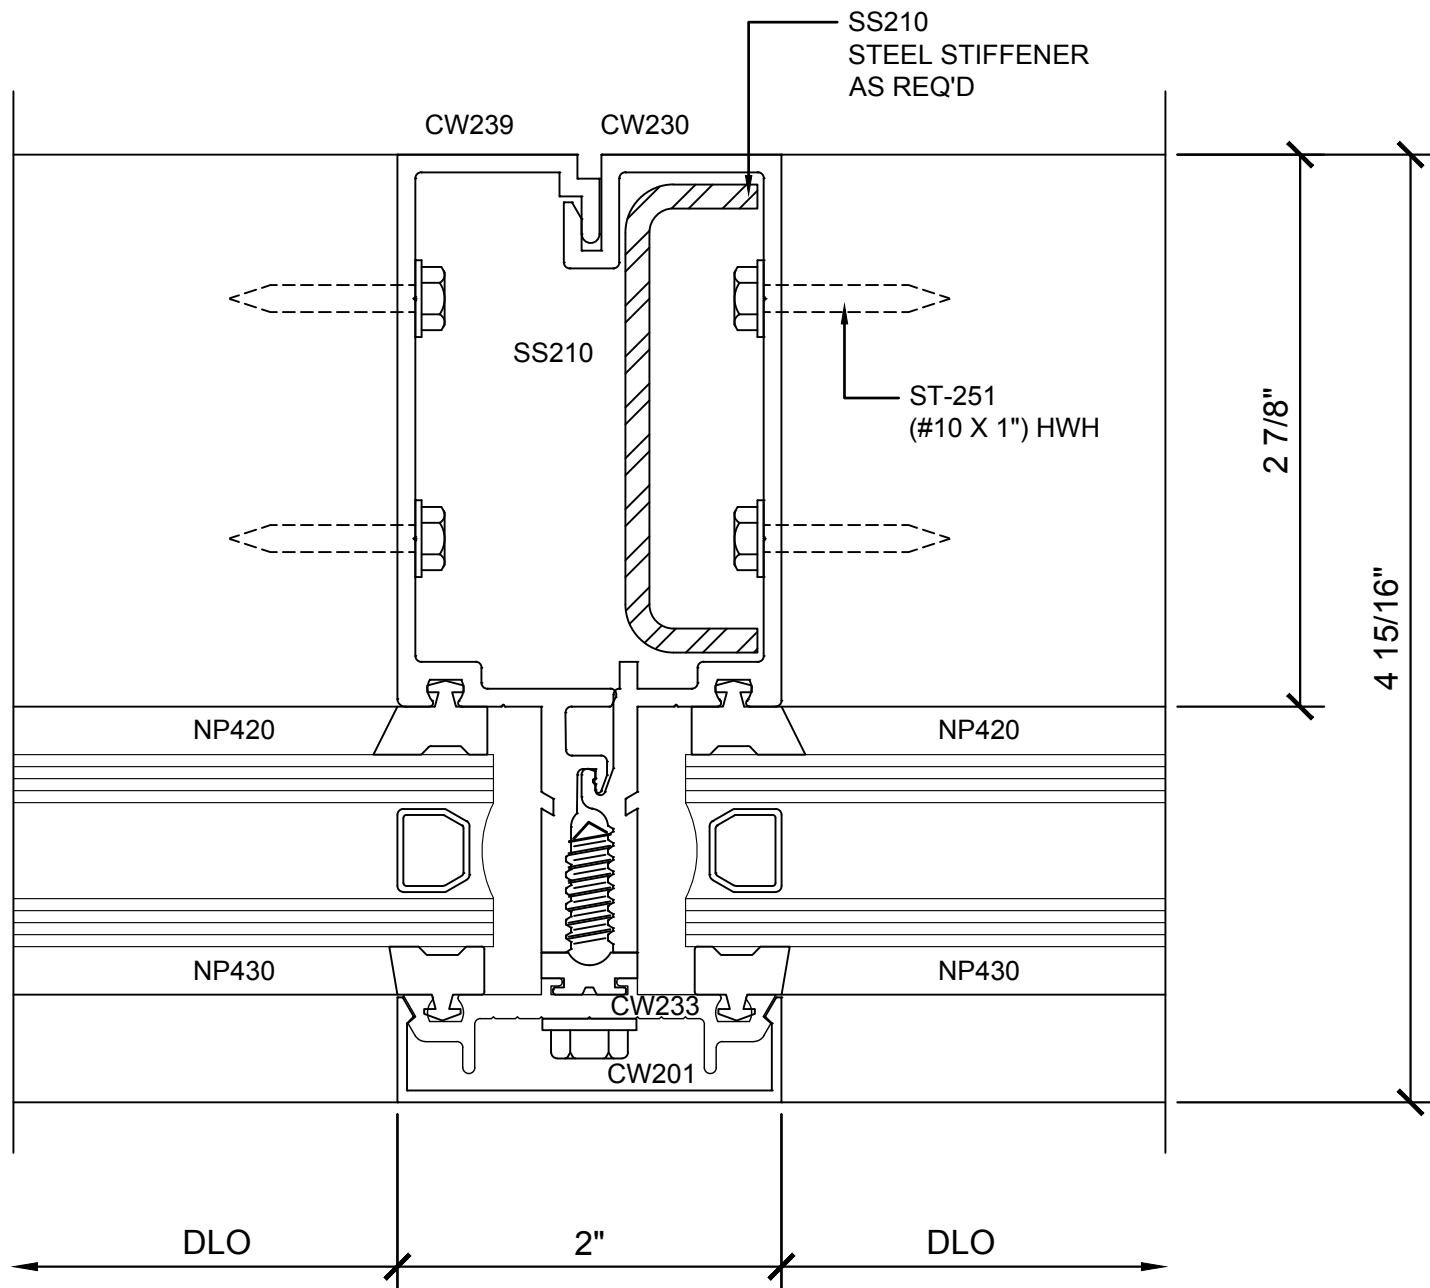


② SECTION DETAIL @ INT. VERTICAL

1'-0"=1'-0"

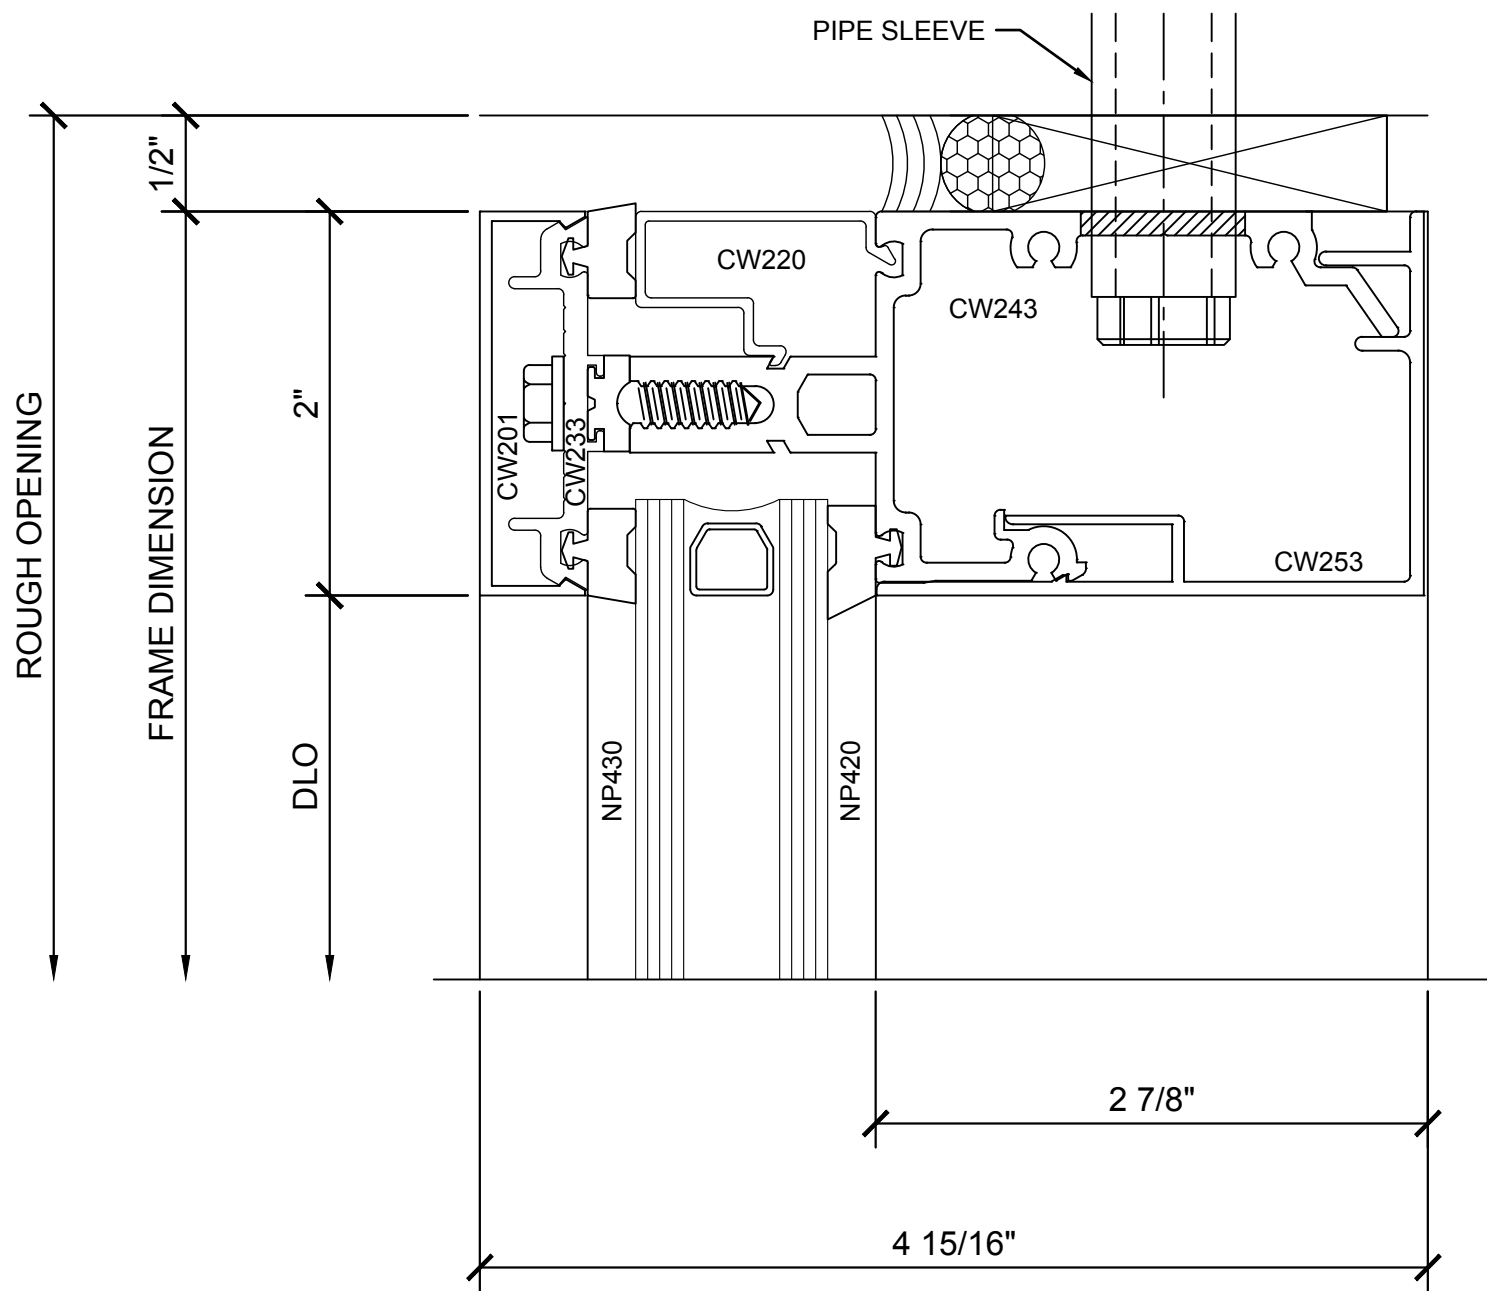


③ SECTION DETAIL @ HEAD

1'-0"=1'-0"

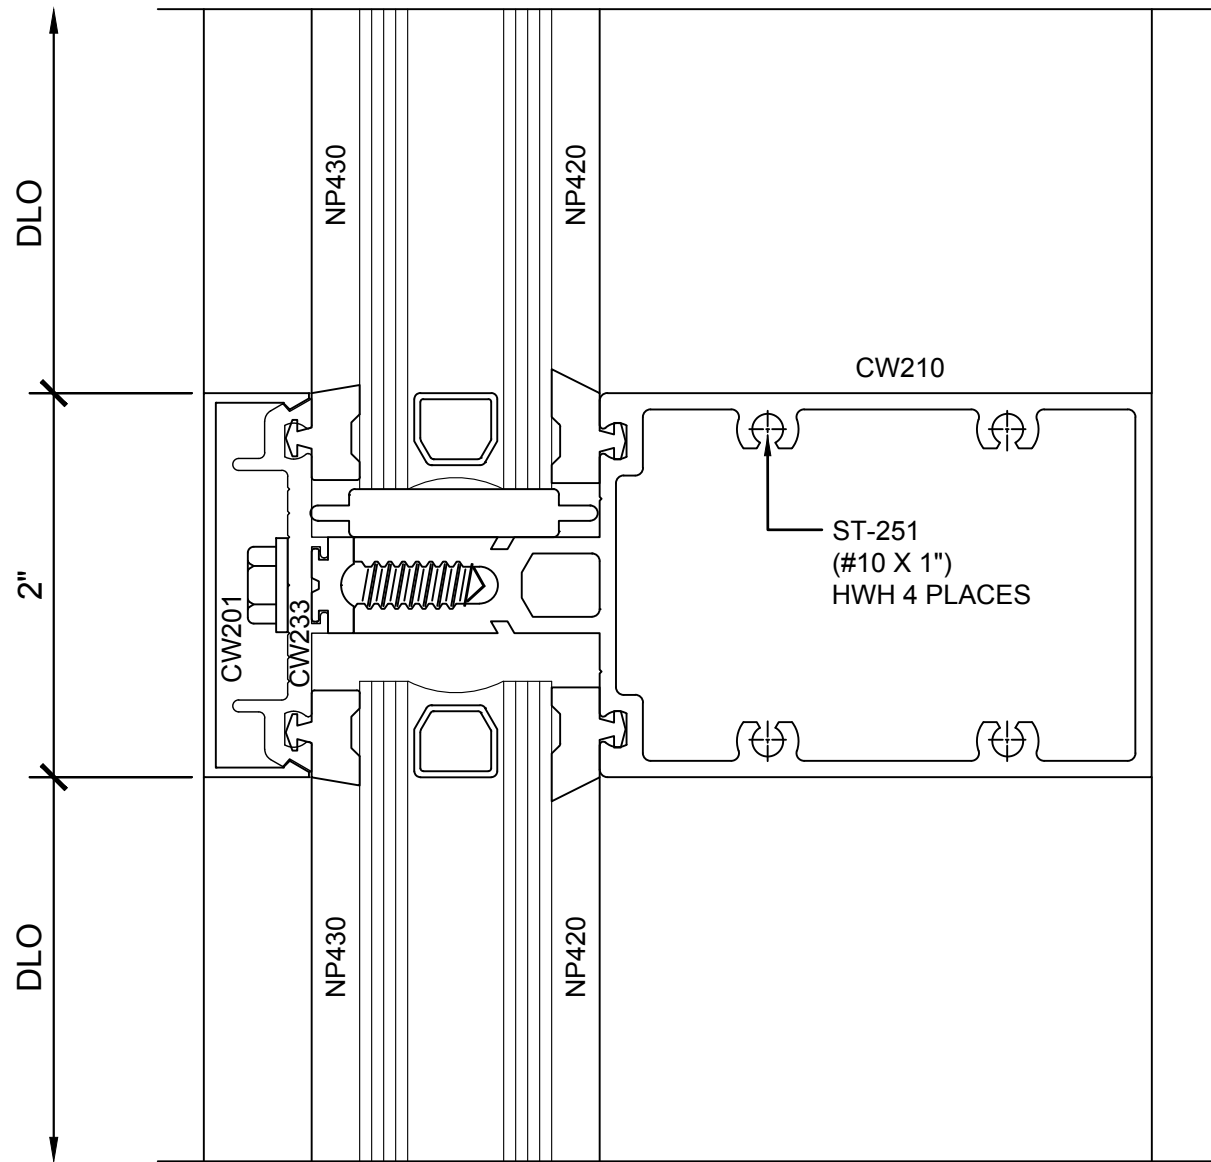

④ SECTION DETAIL @ INT. HORIZONTAL




1'-0"=1'-0"

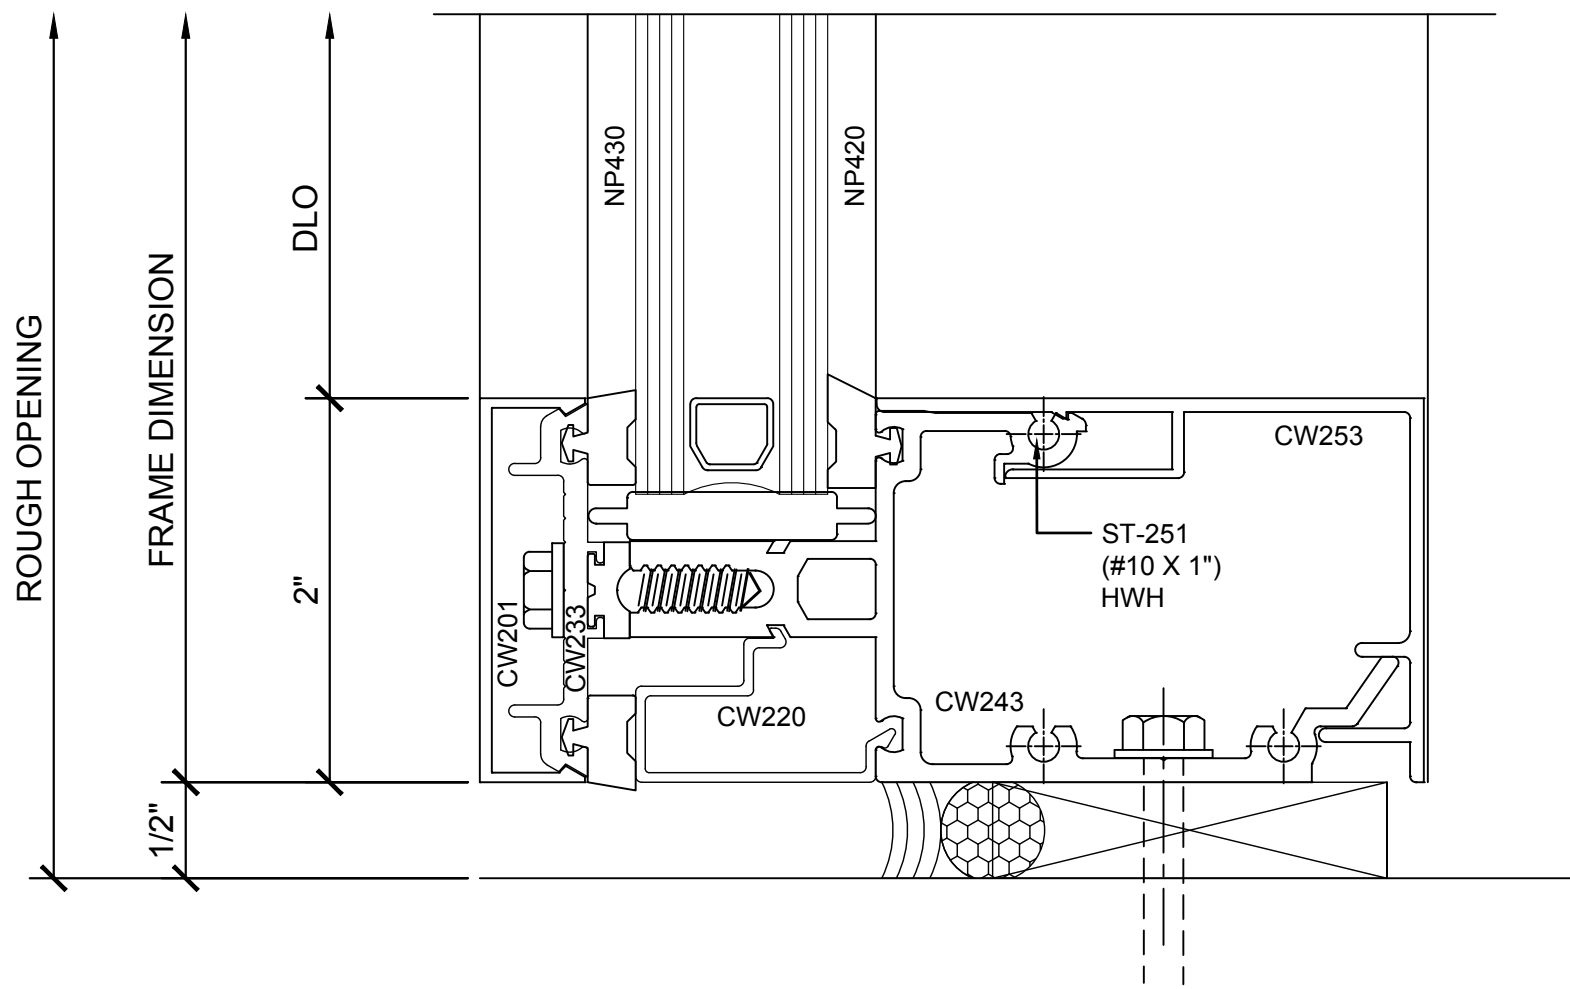


⑤ SECTION DETAIL @ SILL

1'-0"=1'-0"

Revisions By:

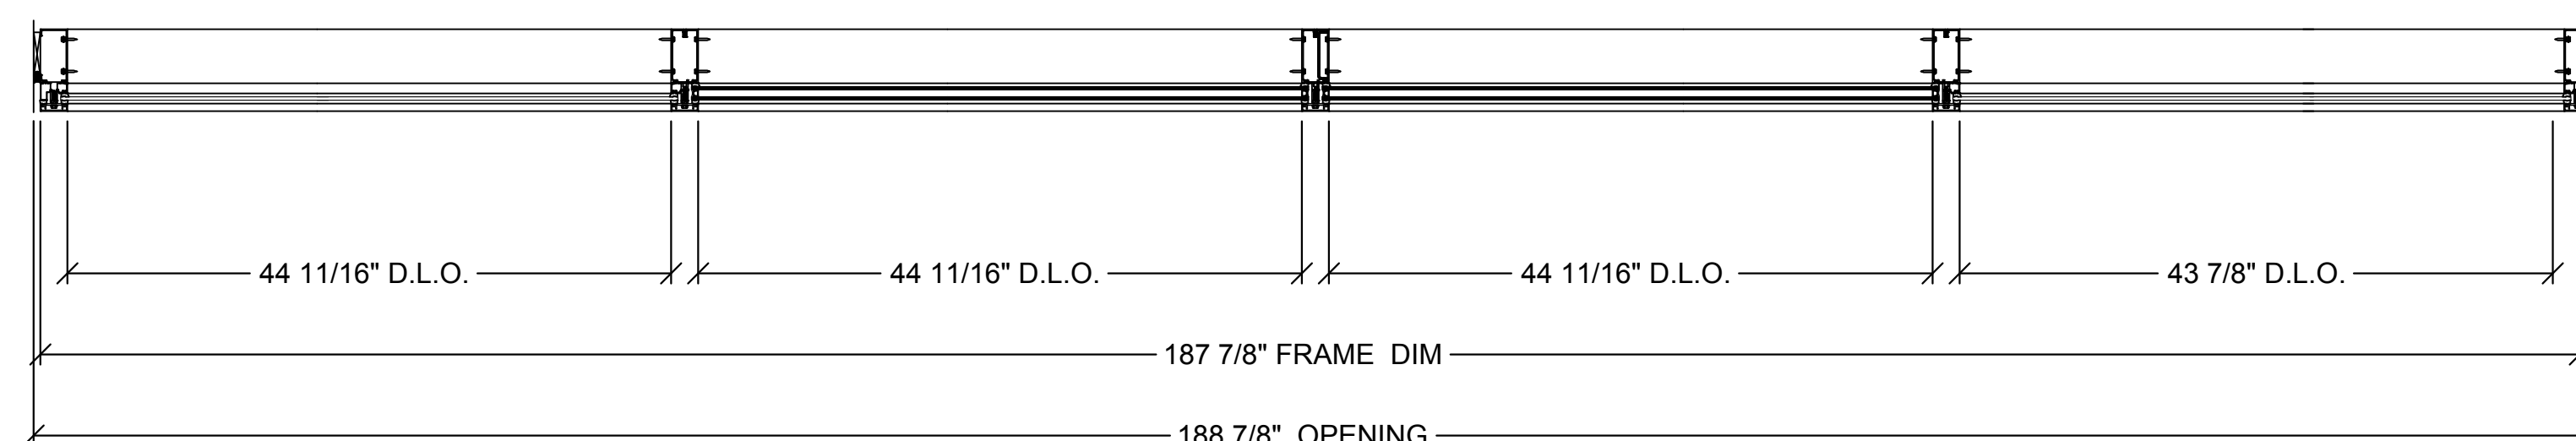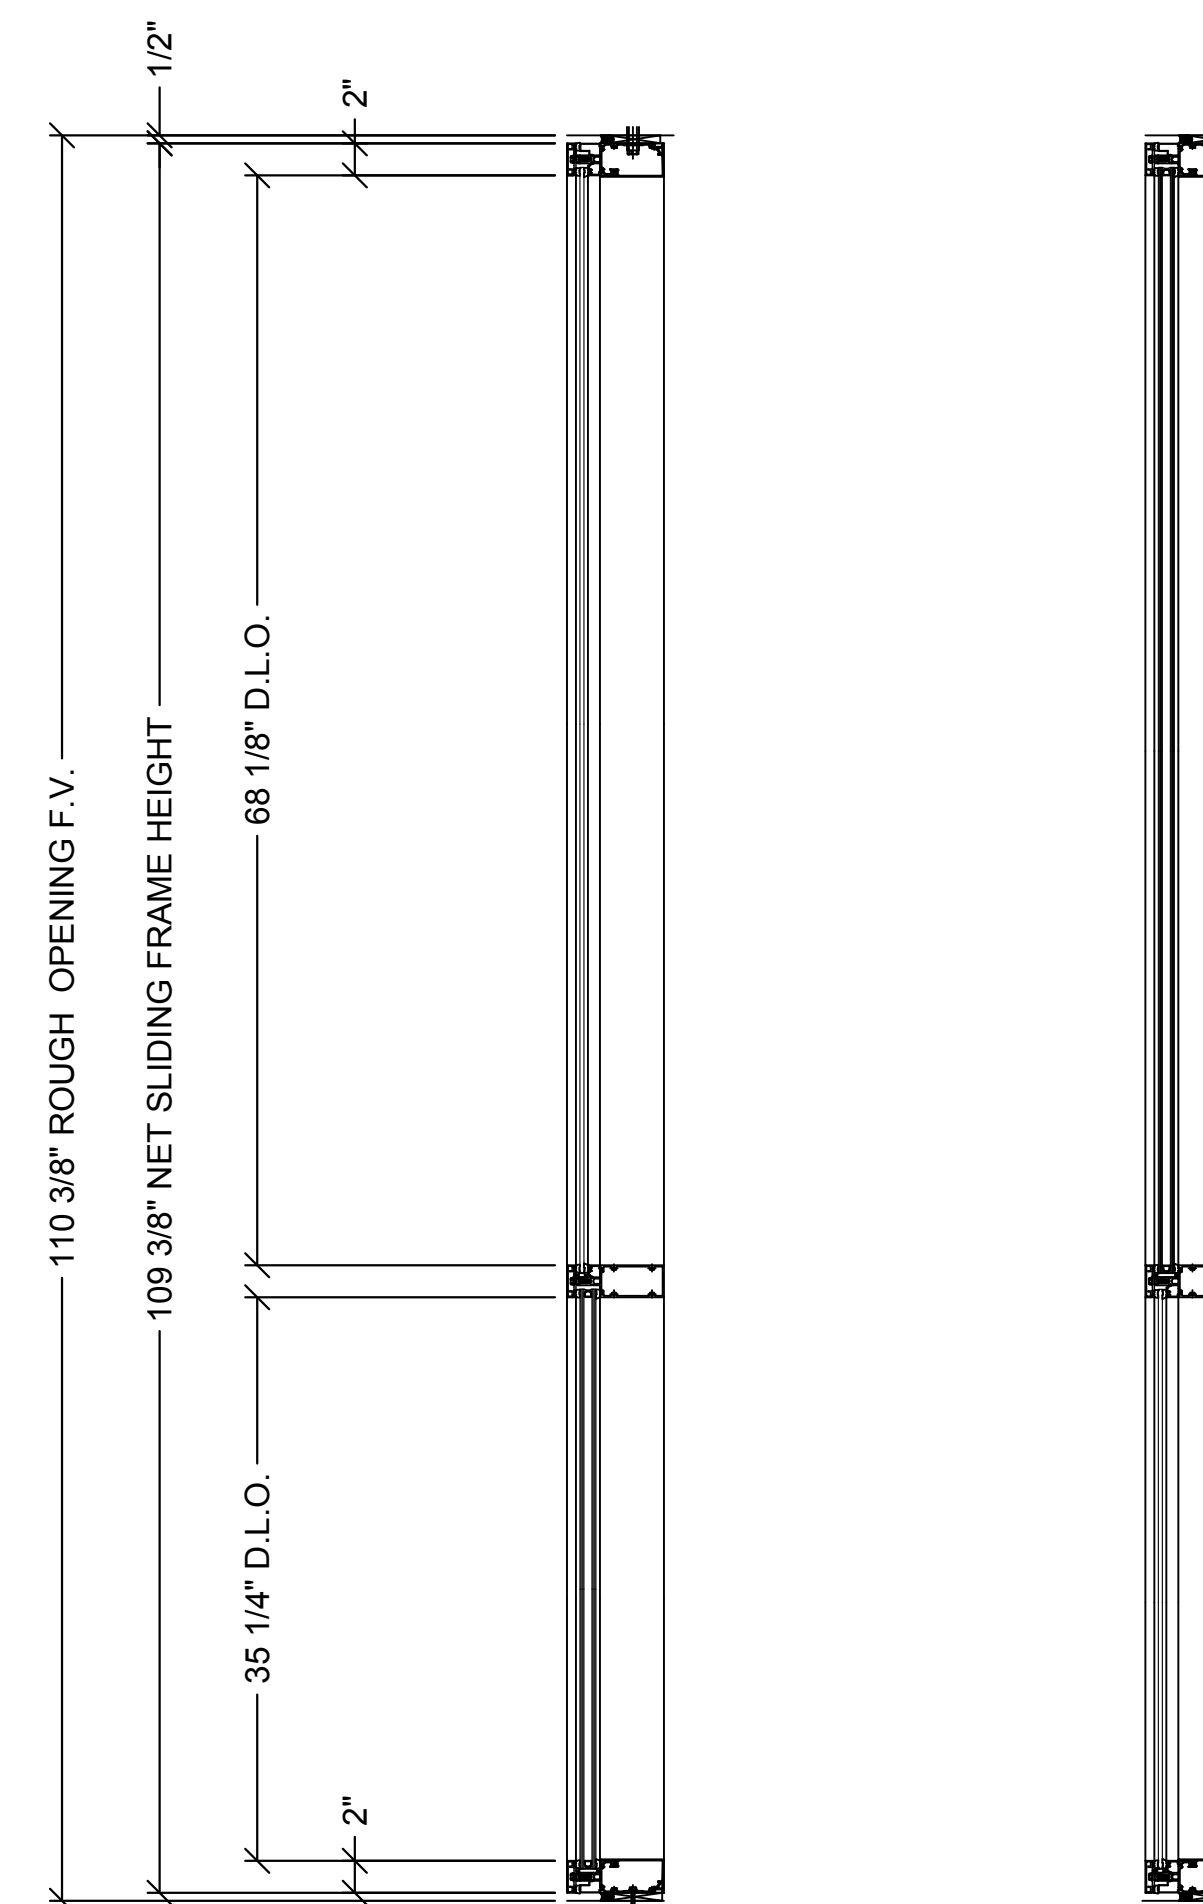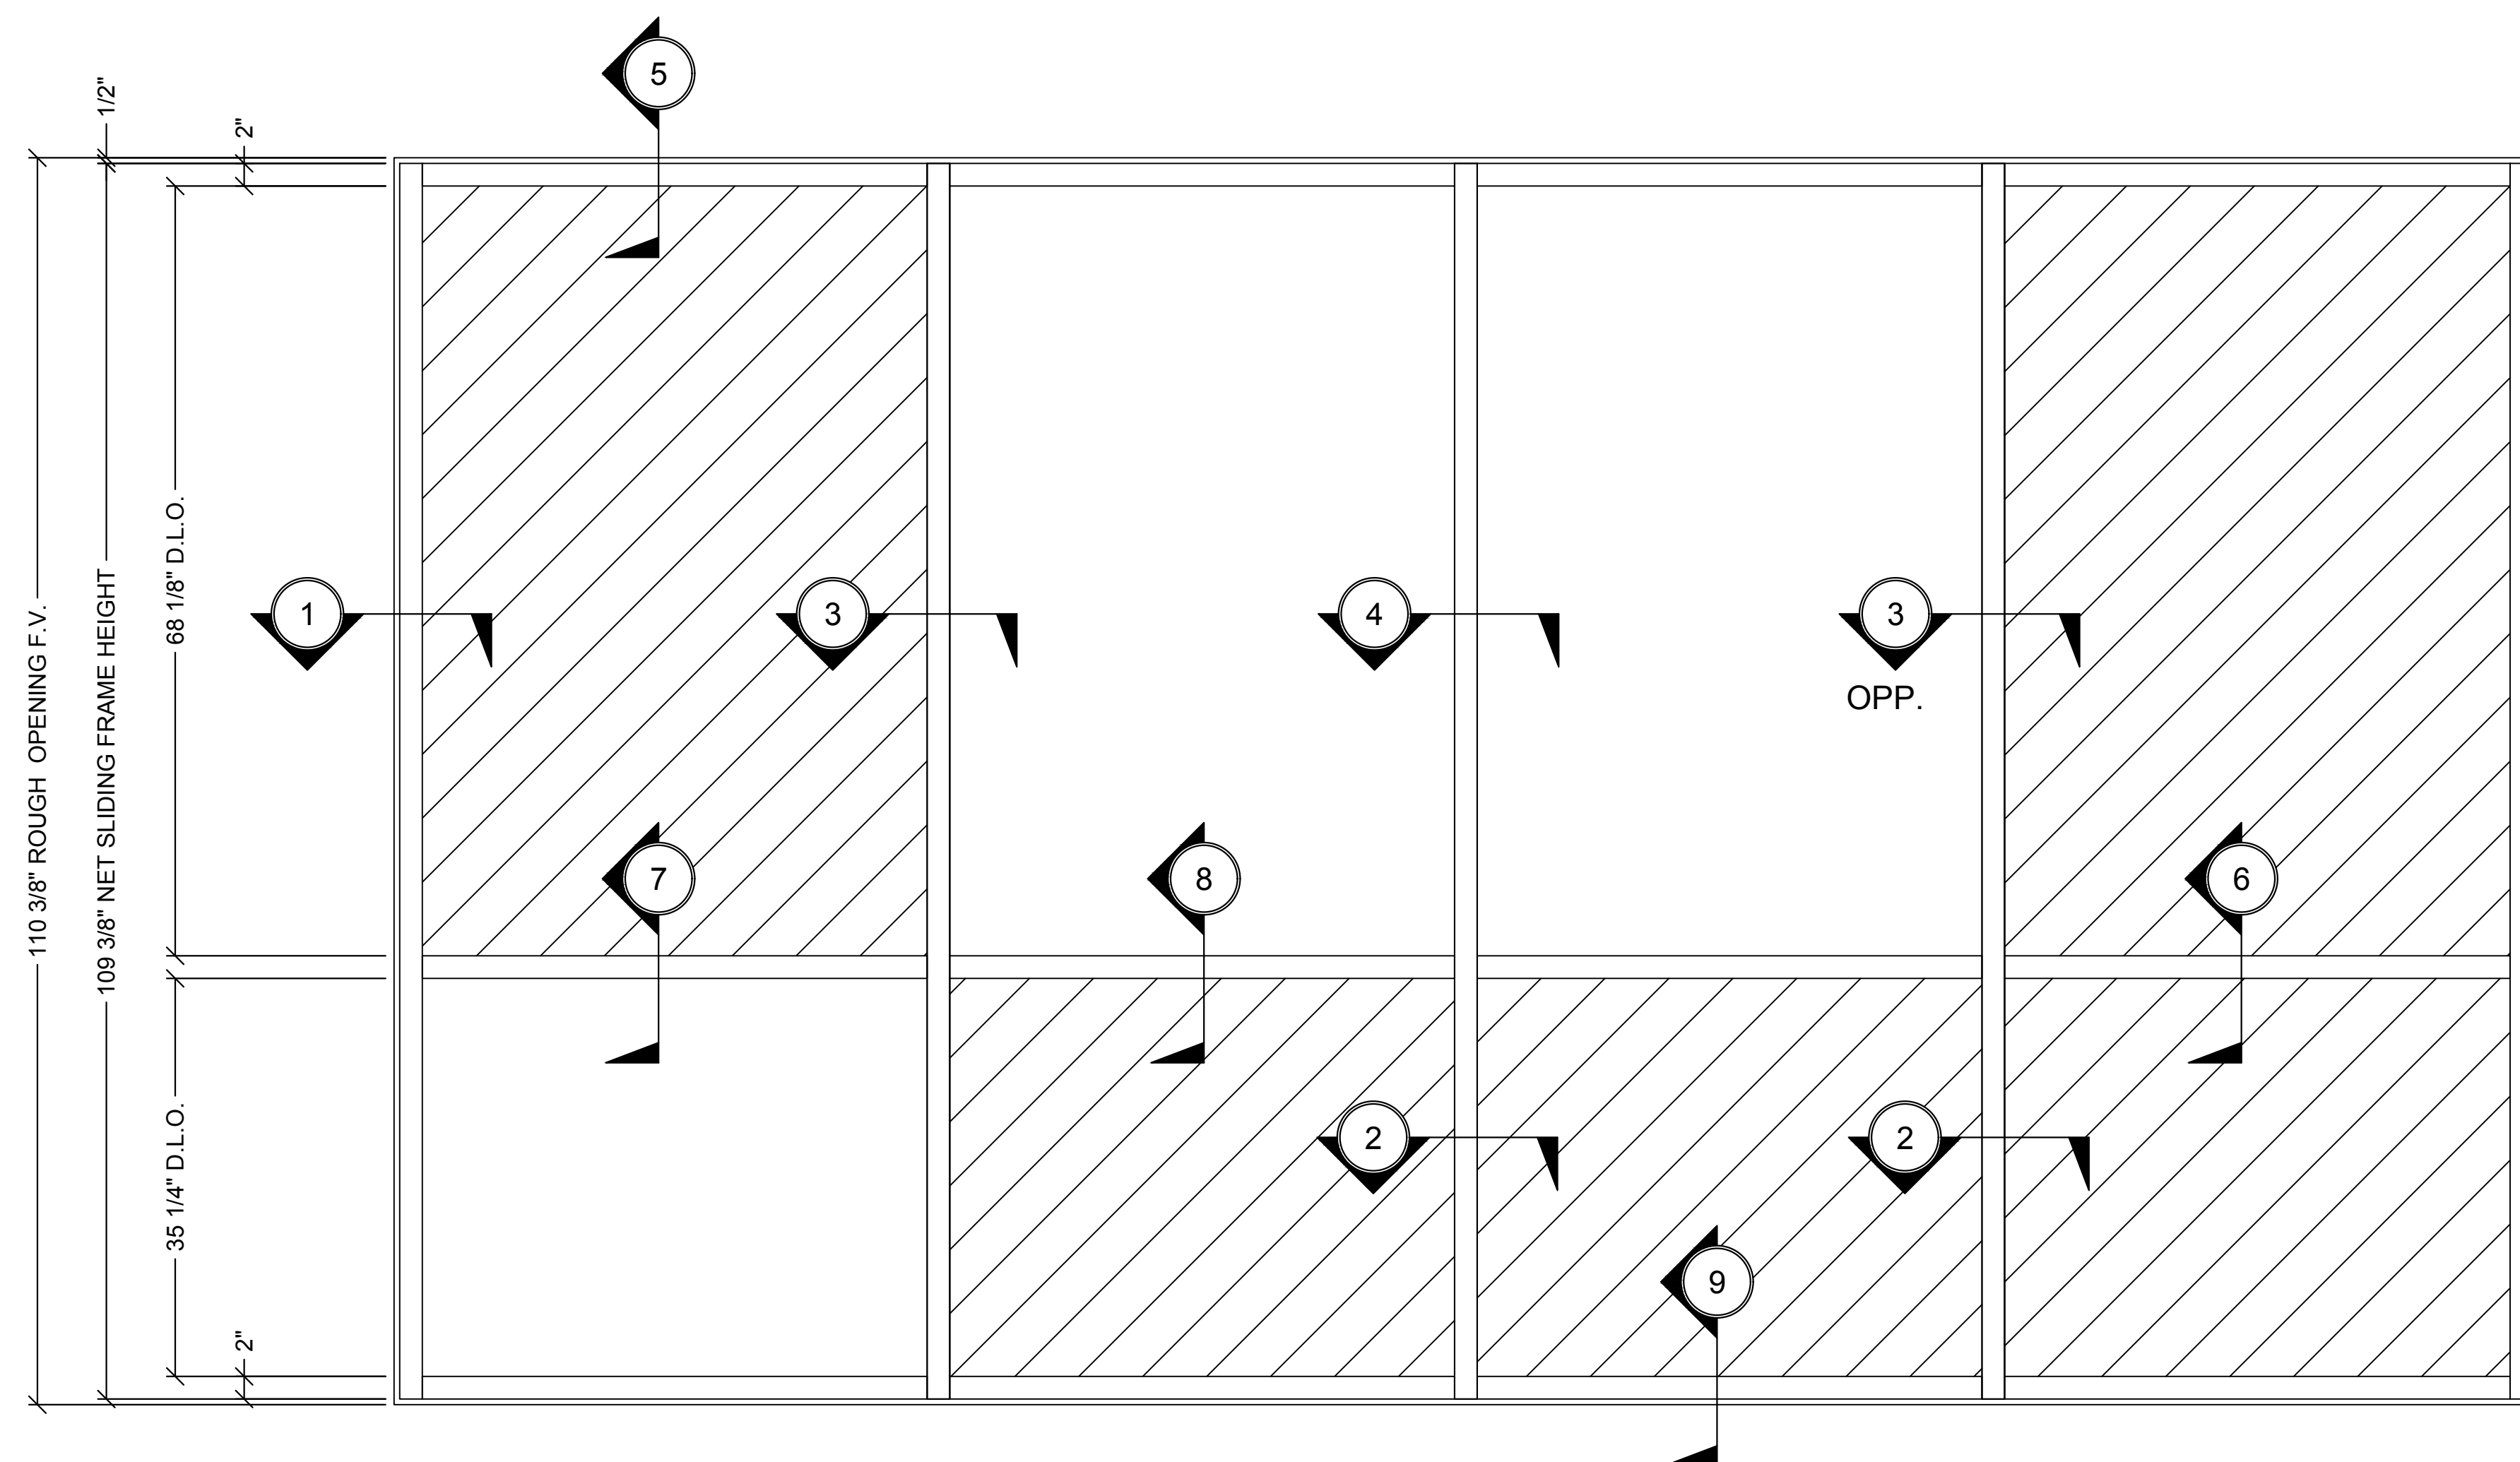

Revisions By:

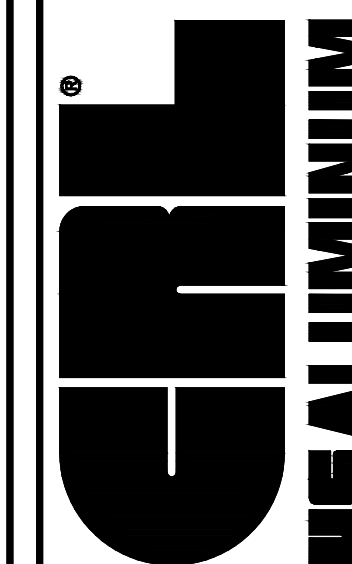

ALUMINUM
C.R. LAURENCE CO. ARCHITECTURAL PRODUCTS
2503 E. Vernon Avenue, Los Angeles, CA 90058-1897
PH (800)-421-6144 FX: 800-587-7501 www.crlaurence.com

Discription:

CRL U.S. ALUMINUM
CURTAIN WALL
SERIES 2200

Drawn By: RP

Date: 2/24/17

Scale:	AS NOTED
--------	----------

File Name:


Series 2200.dwg

Sheet

3.01


① SERIES 2200 CURTAIN WALL - ELEVATION, SECTION VIEW AND PLAN VIEW - SCREW SPLINE ASSEMBLY - 4" BACK MEMBER - 1" & 1/4" GLASS

$$1'' = 1' - 0''$$

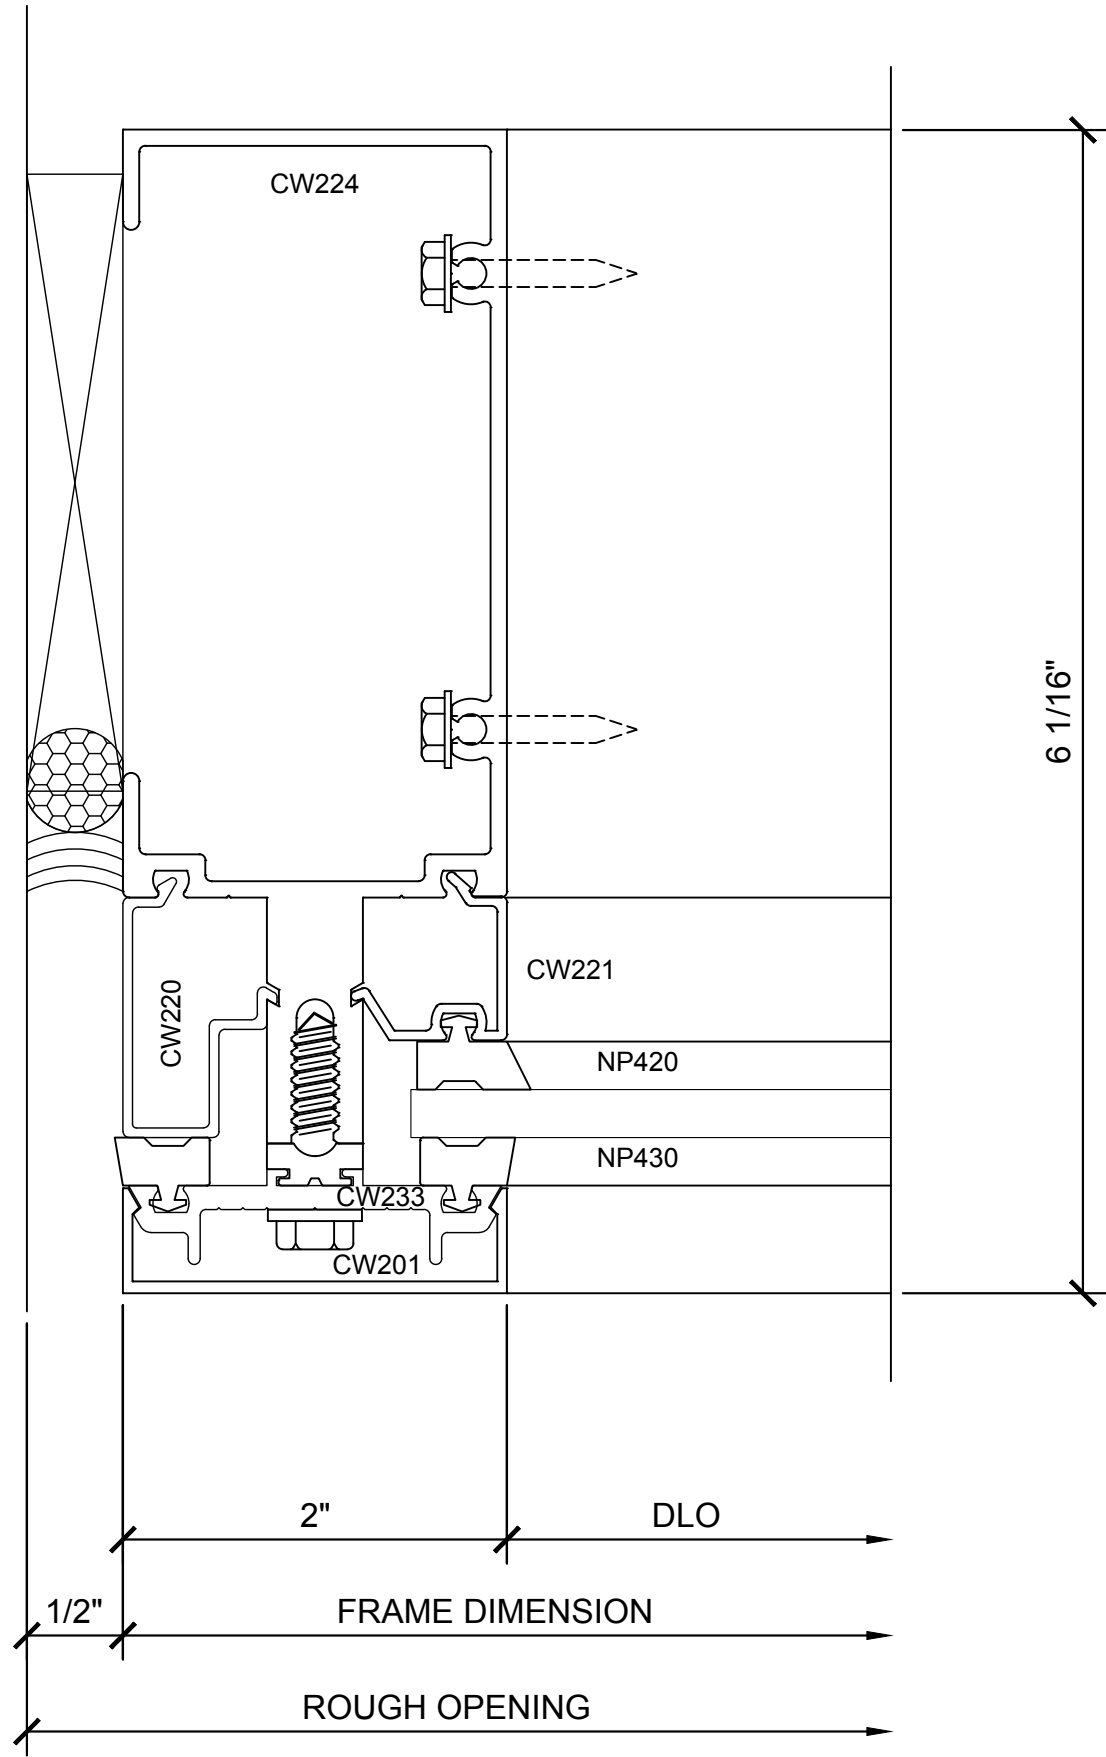


① SECTION DETAIL @ JAMB

1'-0"=1'-0"

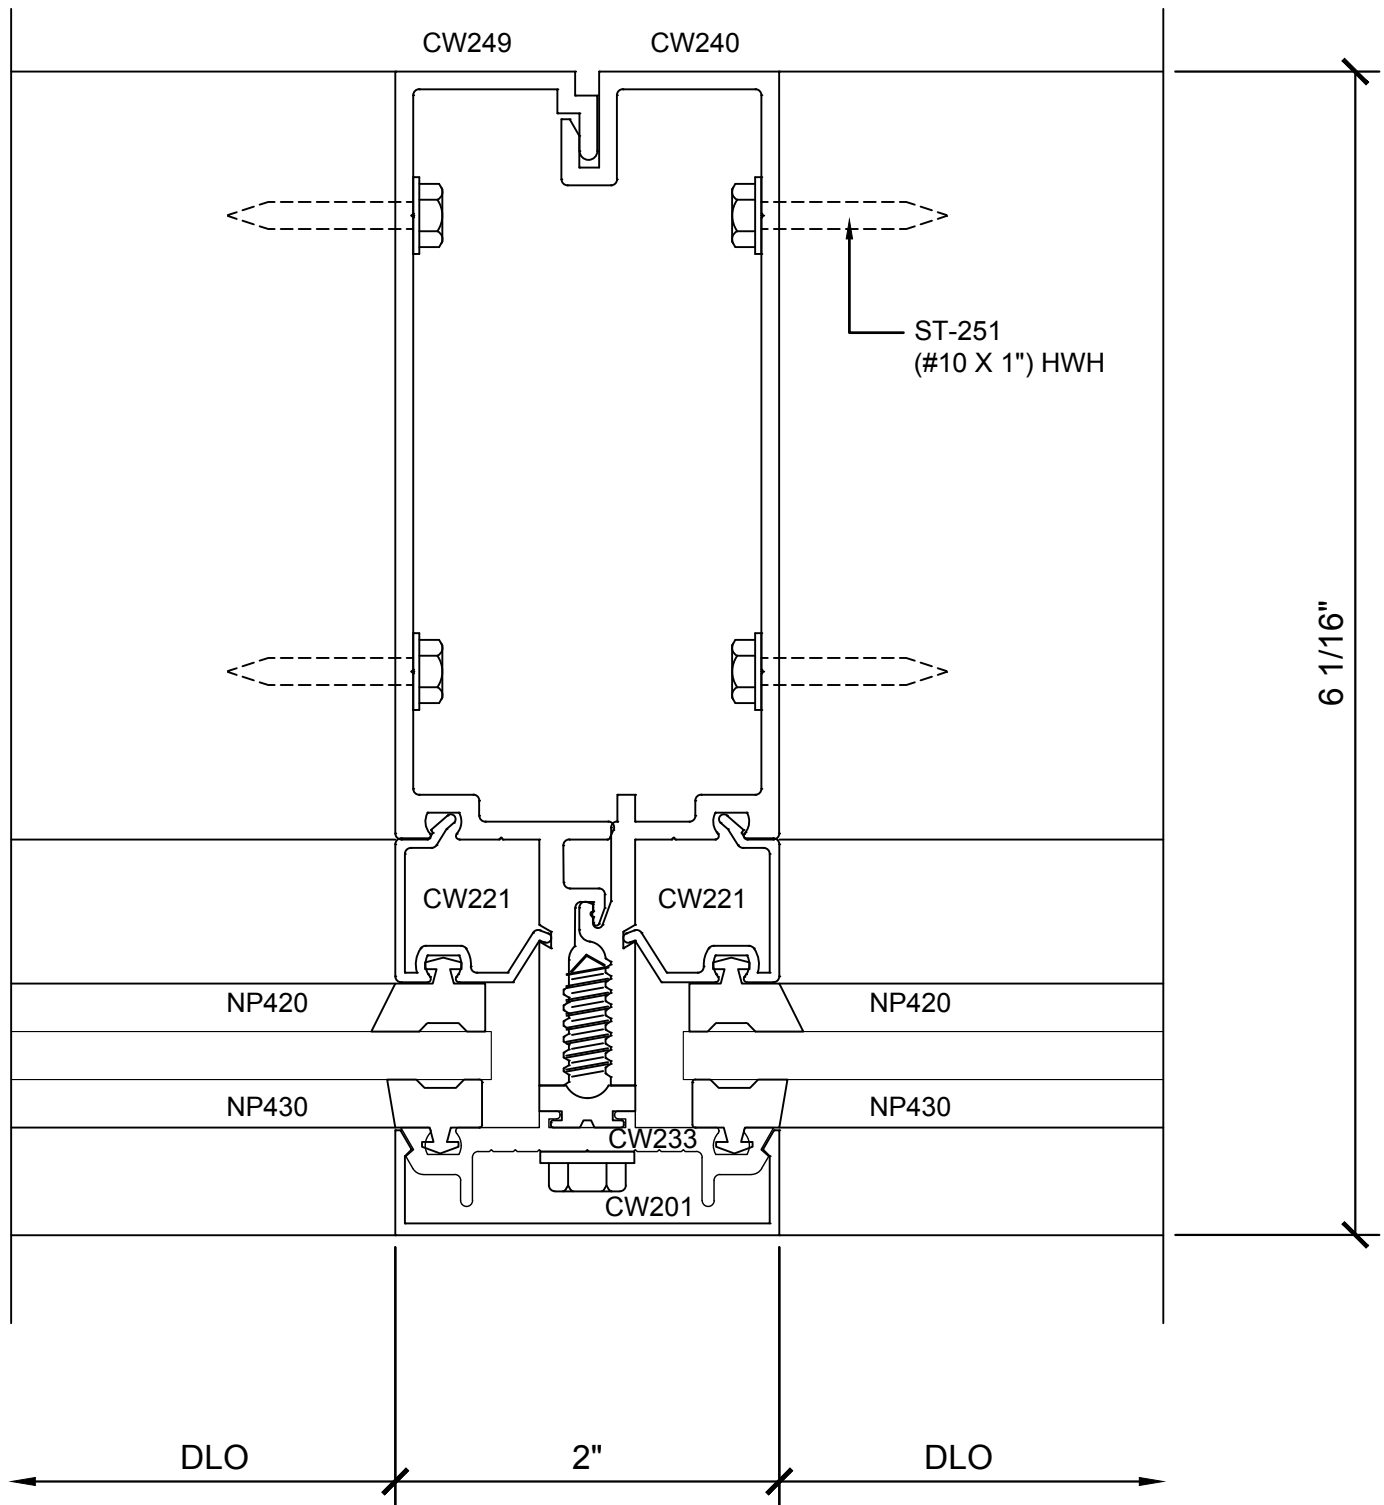


② SECTION DETAIL @ INT.VERTICAL

1'-0"=1'-0"

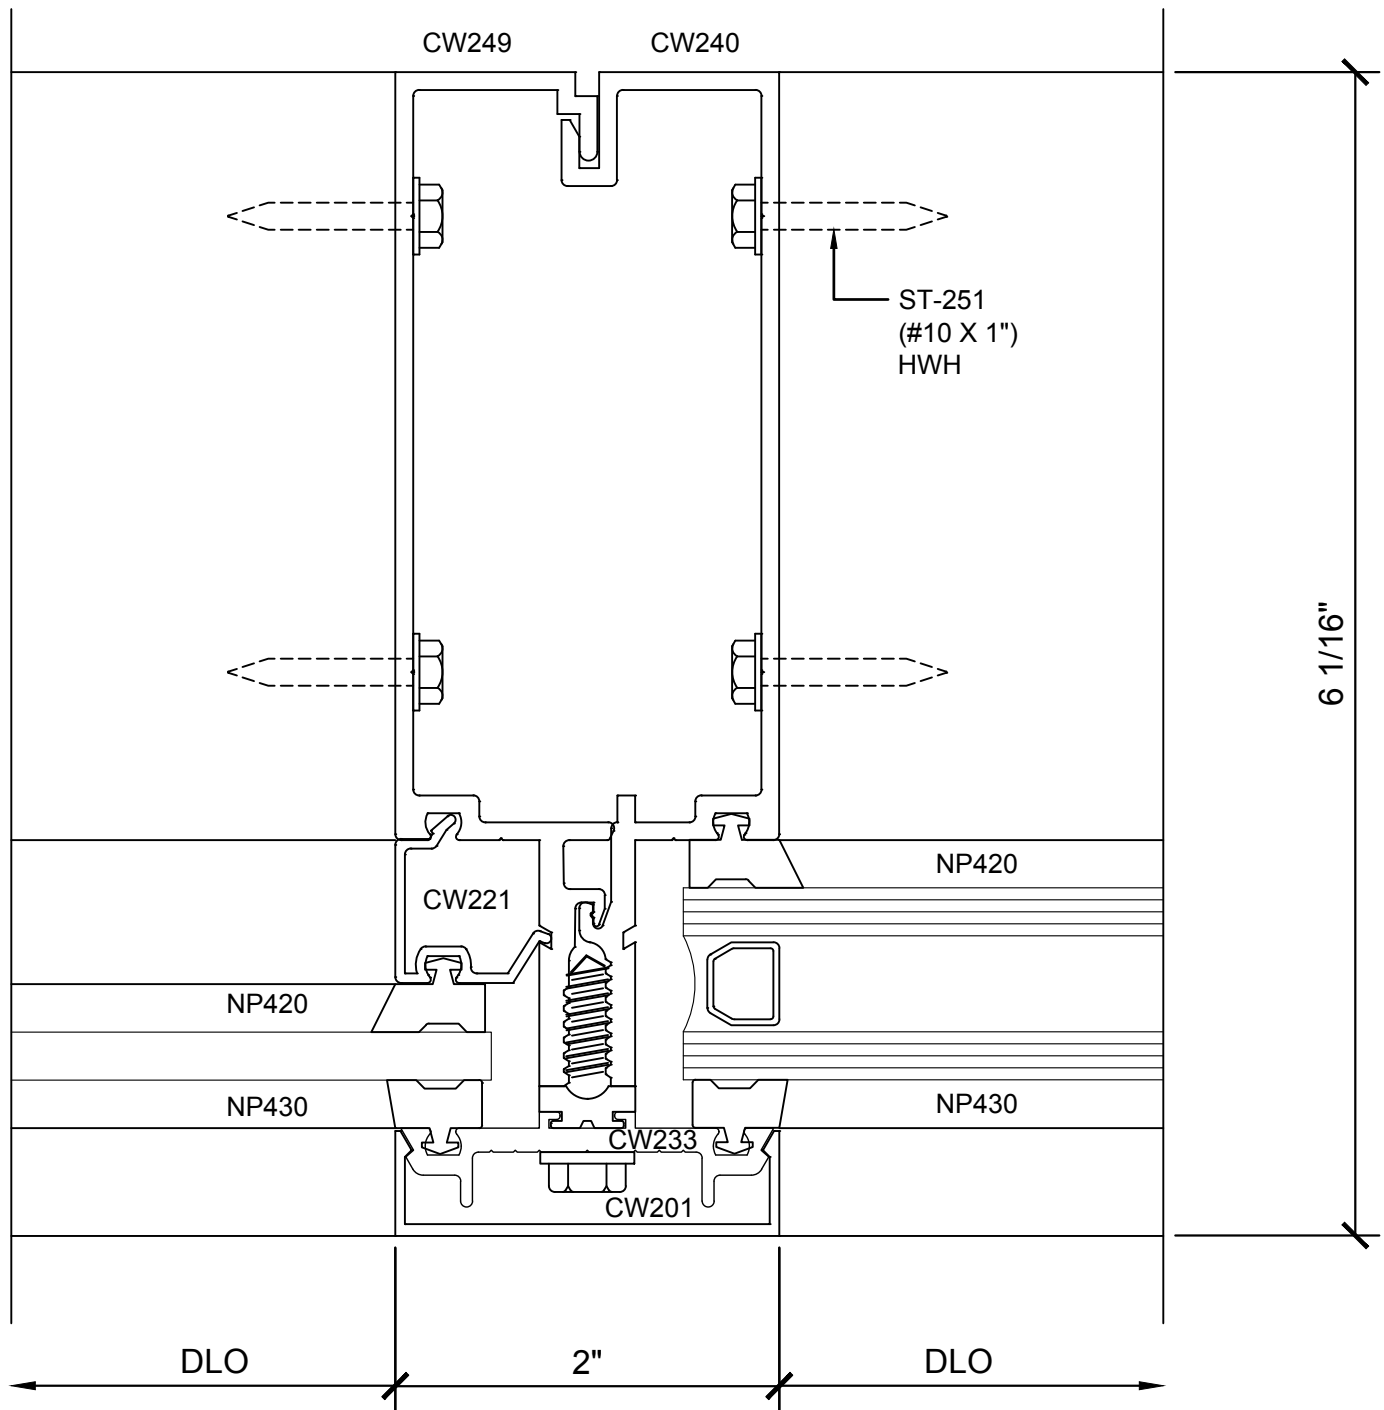

③ SECTION DETAIL @ INT. VERTICAL

1'-0"=1'-0"

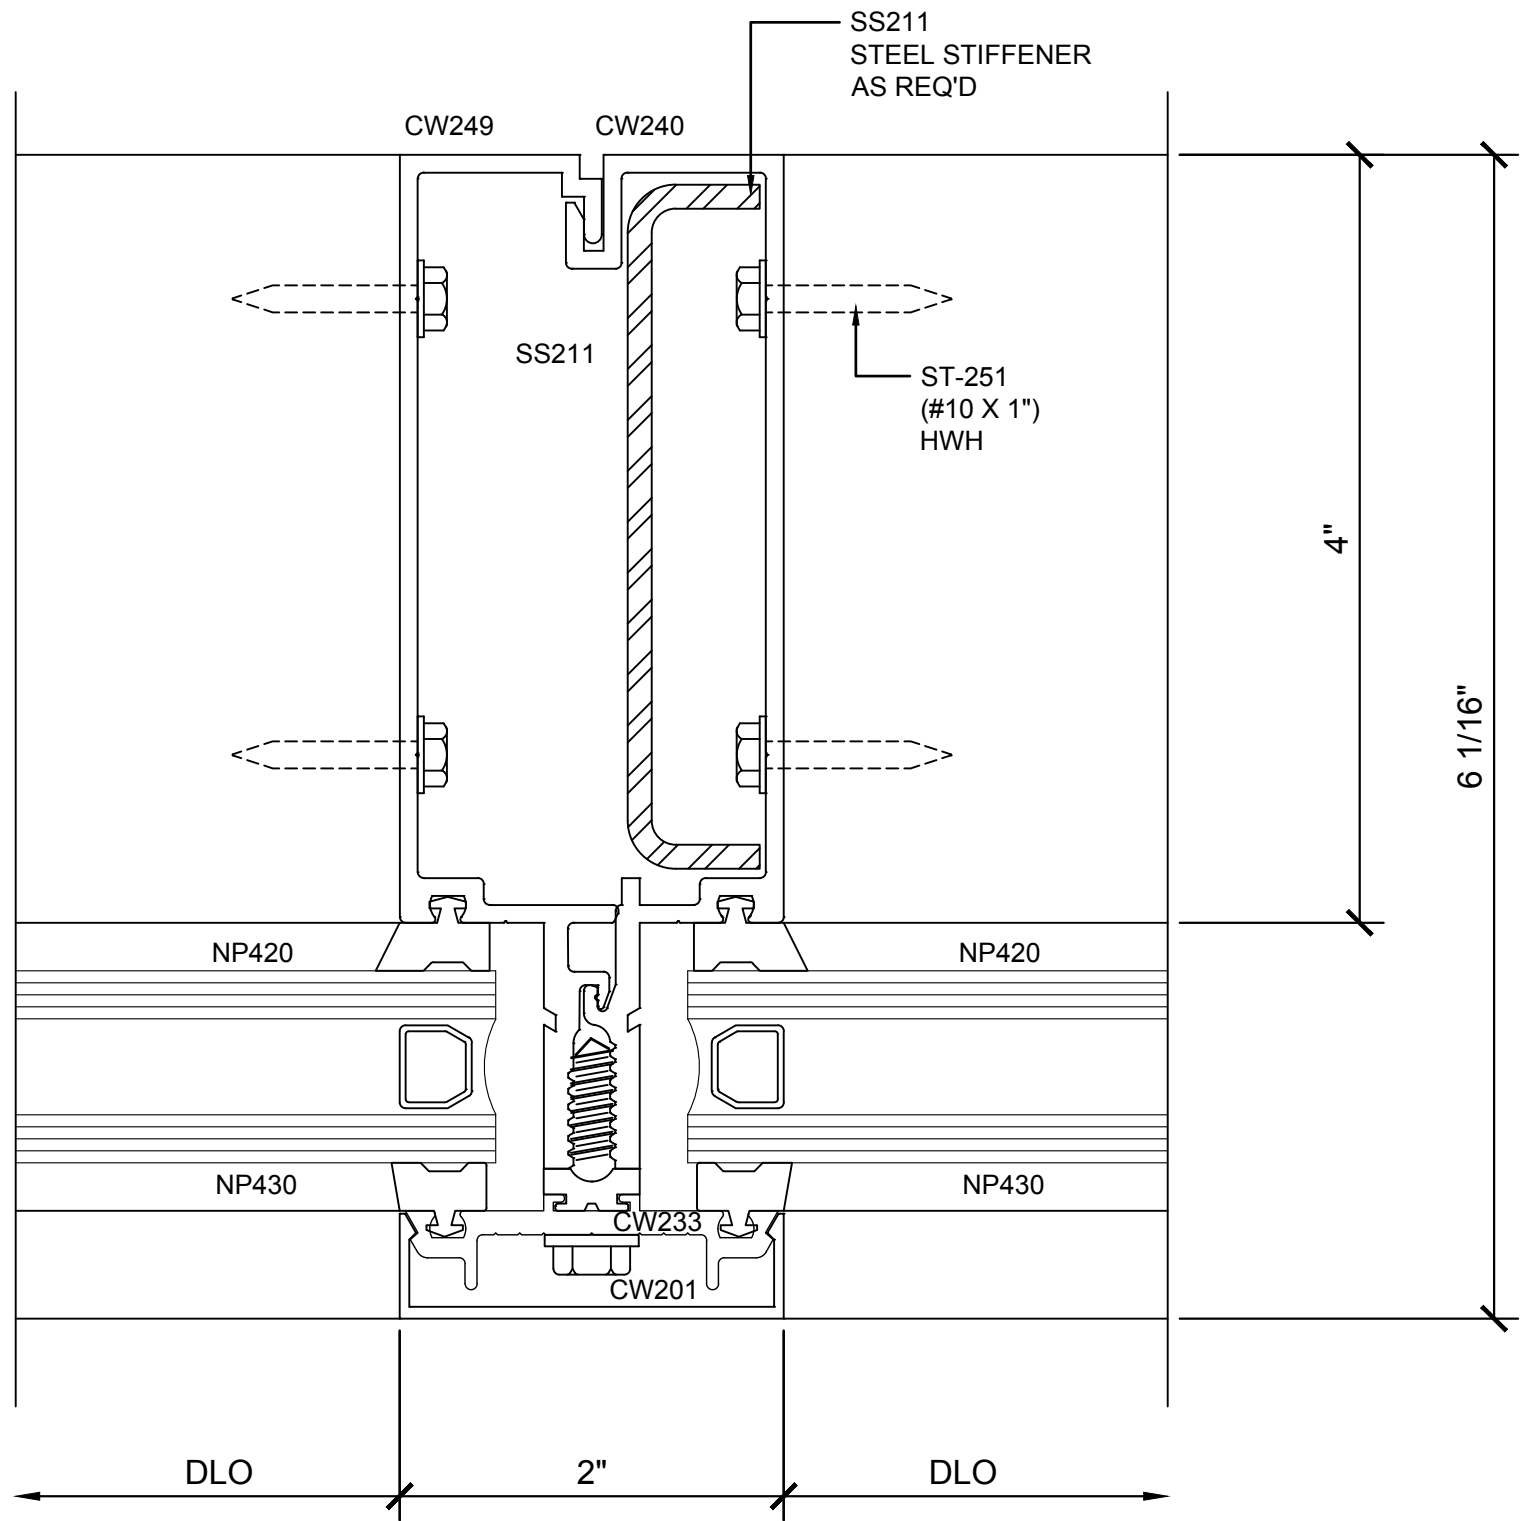

④ SECTION DETAIL @ INT. VERTICAL

1'-0"=1'-0"


Revisions By:



Discription:
CRL U.S. ALUMINUM
CURTAIN WALL
SERIES 2200


Drawn By: RP
Date: 2/24/17
Scale: AS NOTED
File Name:
Series 2200.dwg

Sheet

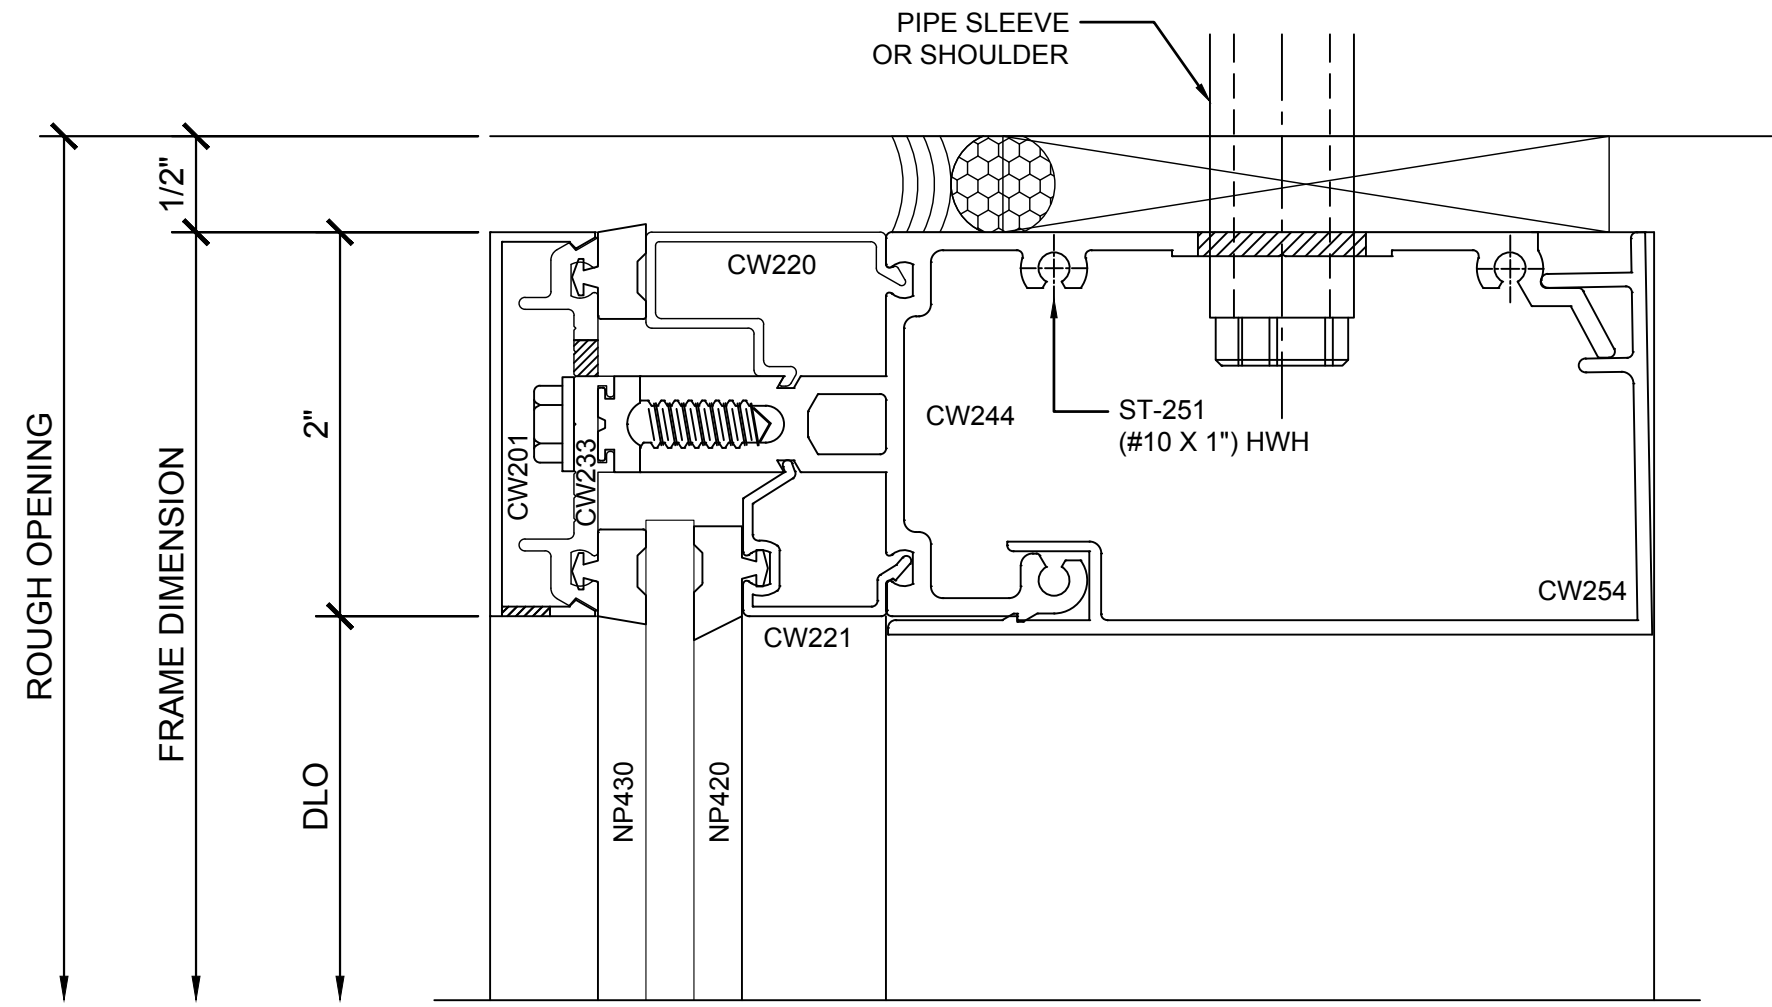


5 SECTION DETAIL @ HEAD

1'-0"=1'-0"

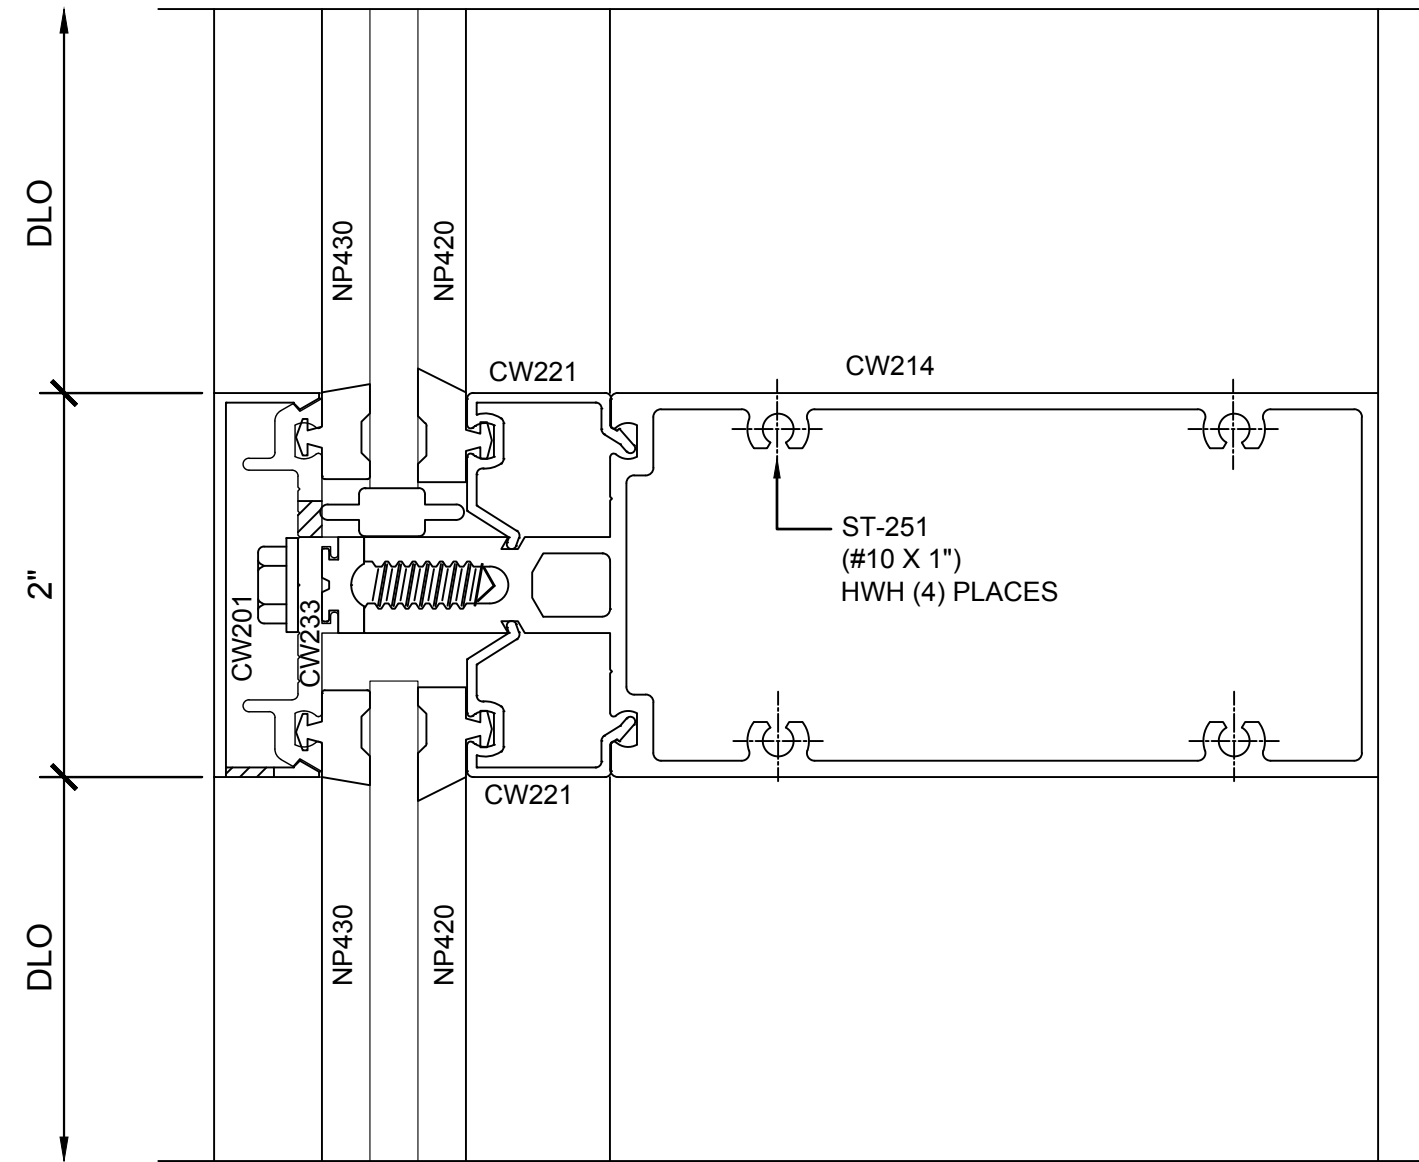


6 SECTION DETAIL @ INT. HORIZONTAL

1'-0"=1'-0"

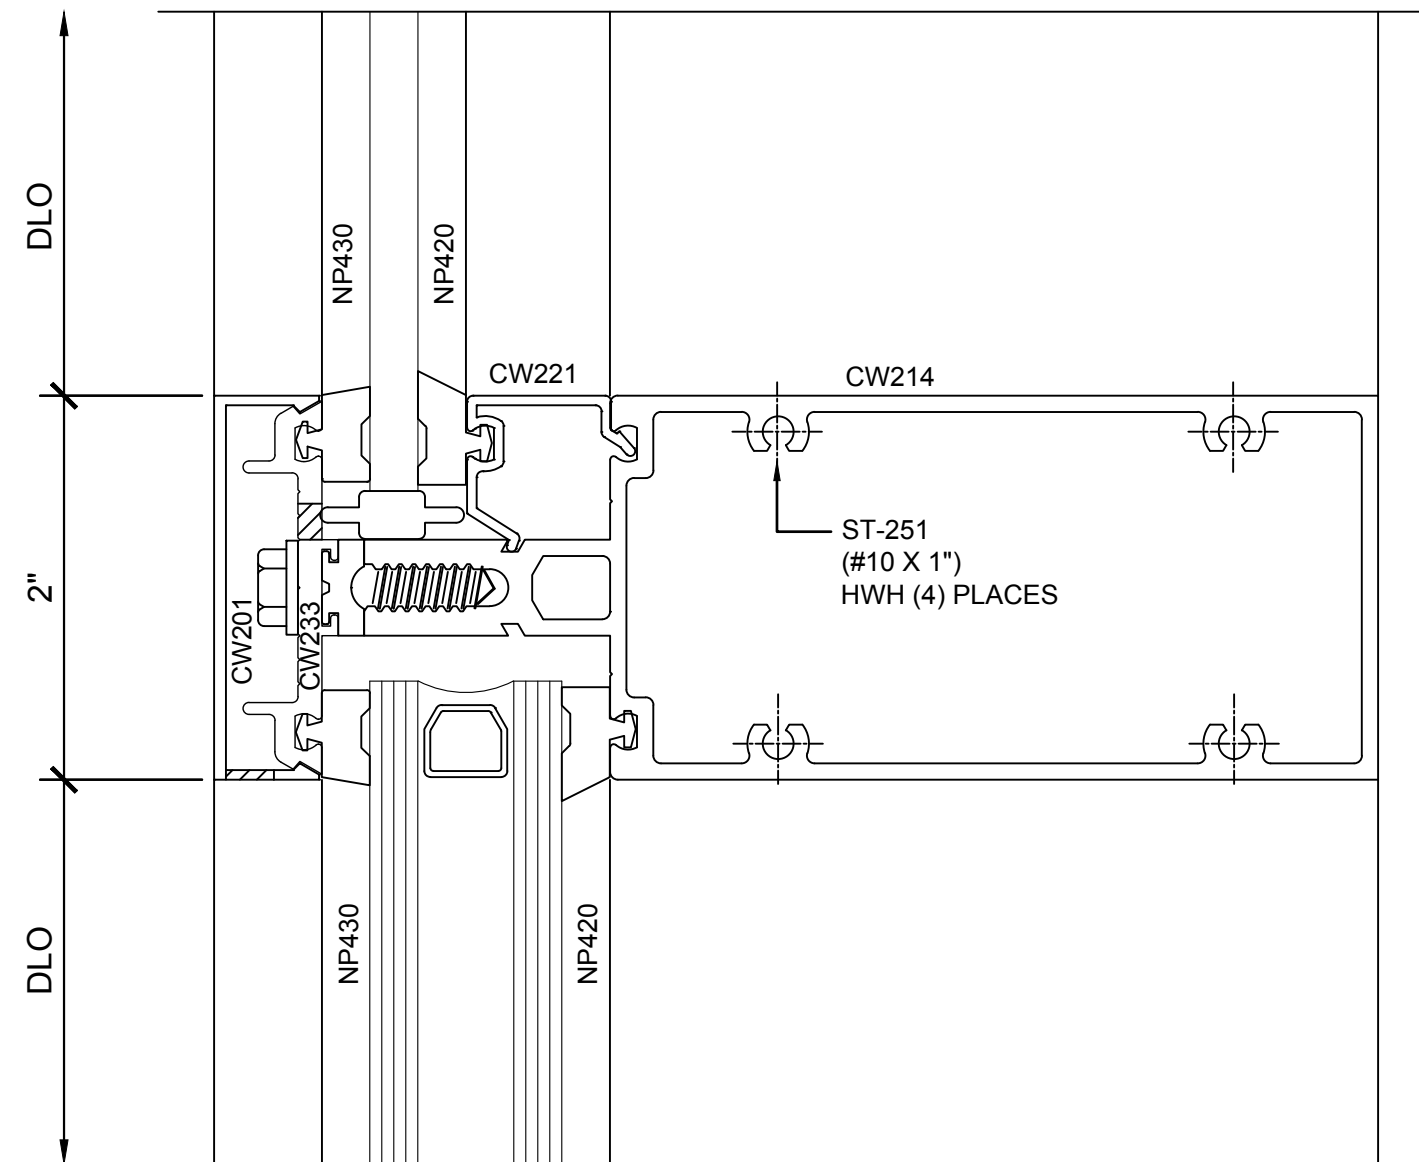


7 SECTION DETAIL @ INT. HORIZONTAL

1'-0"=1'-0"

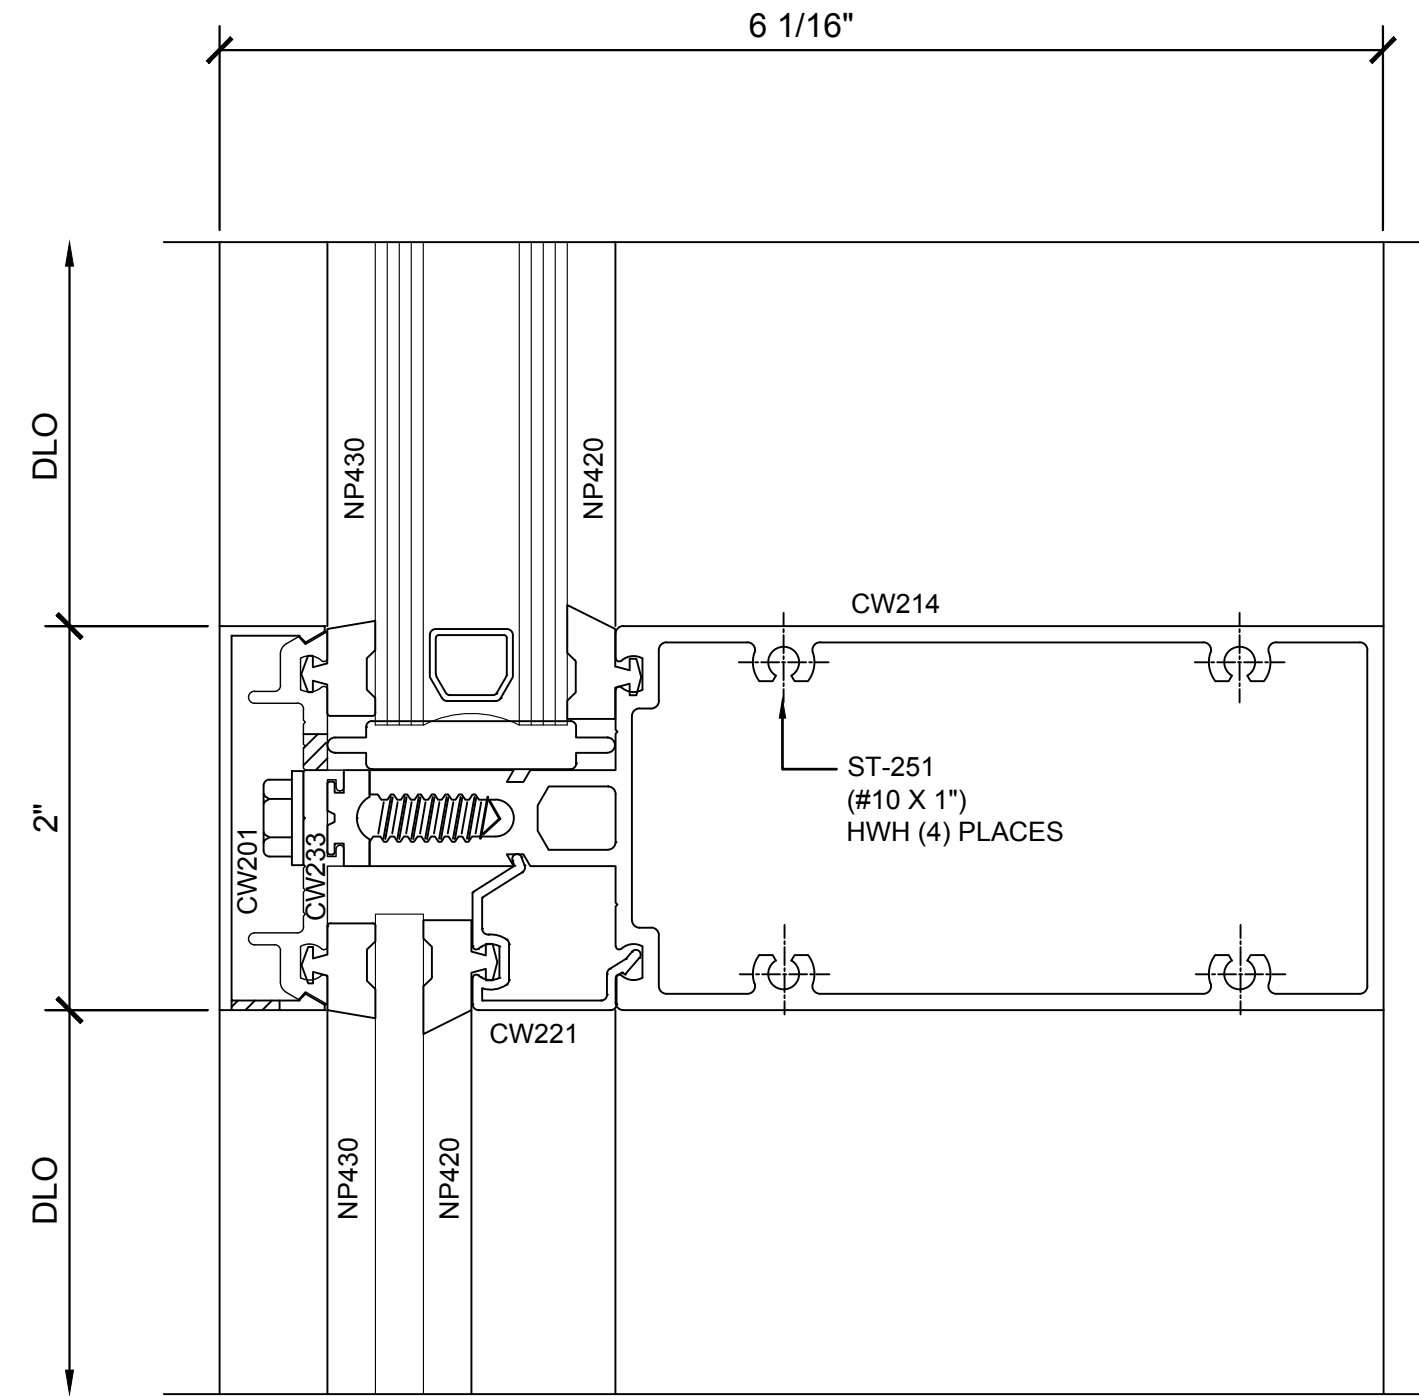

8 SECTION DETAIL @ INT. HORIZONTAL


1'-0"=1'-0"

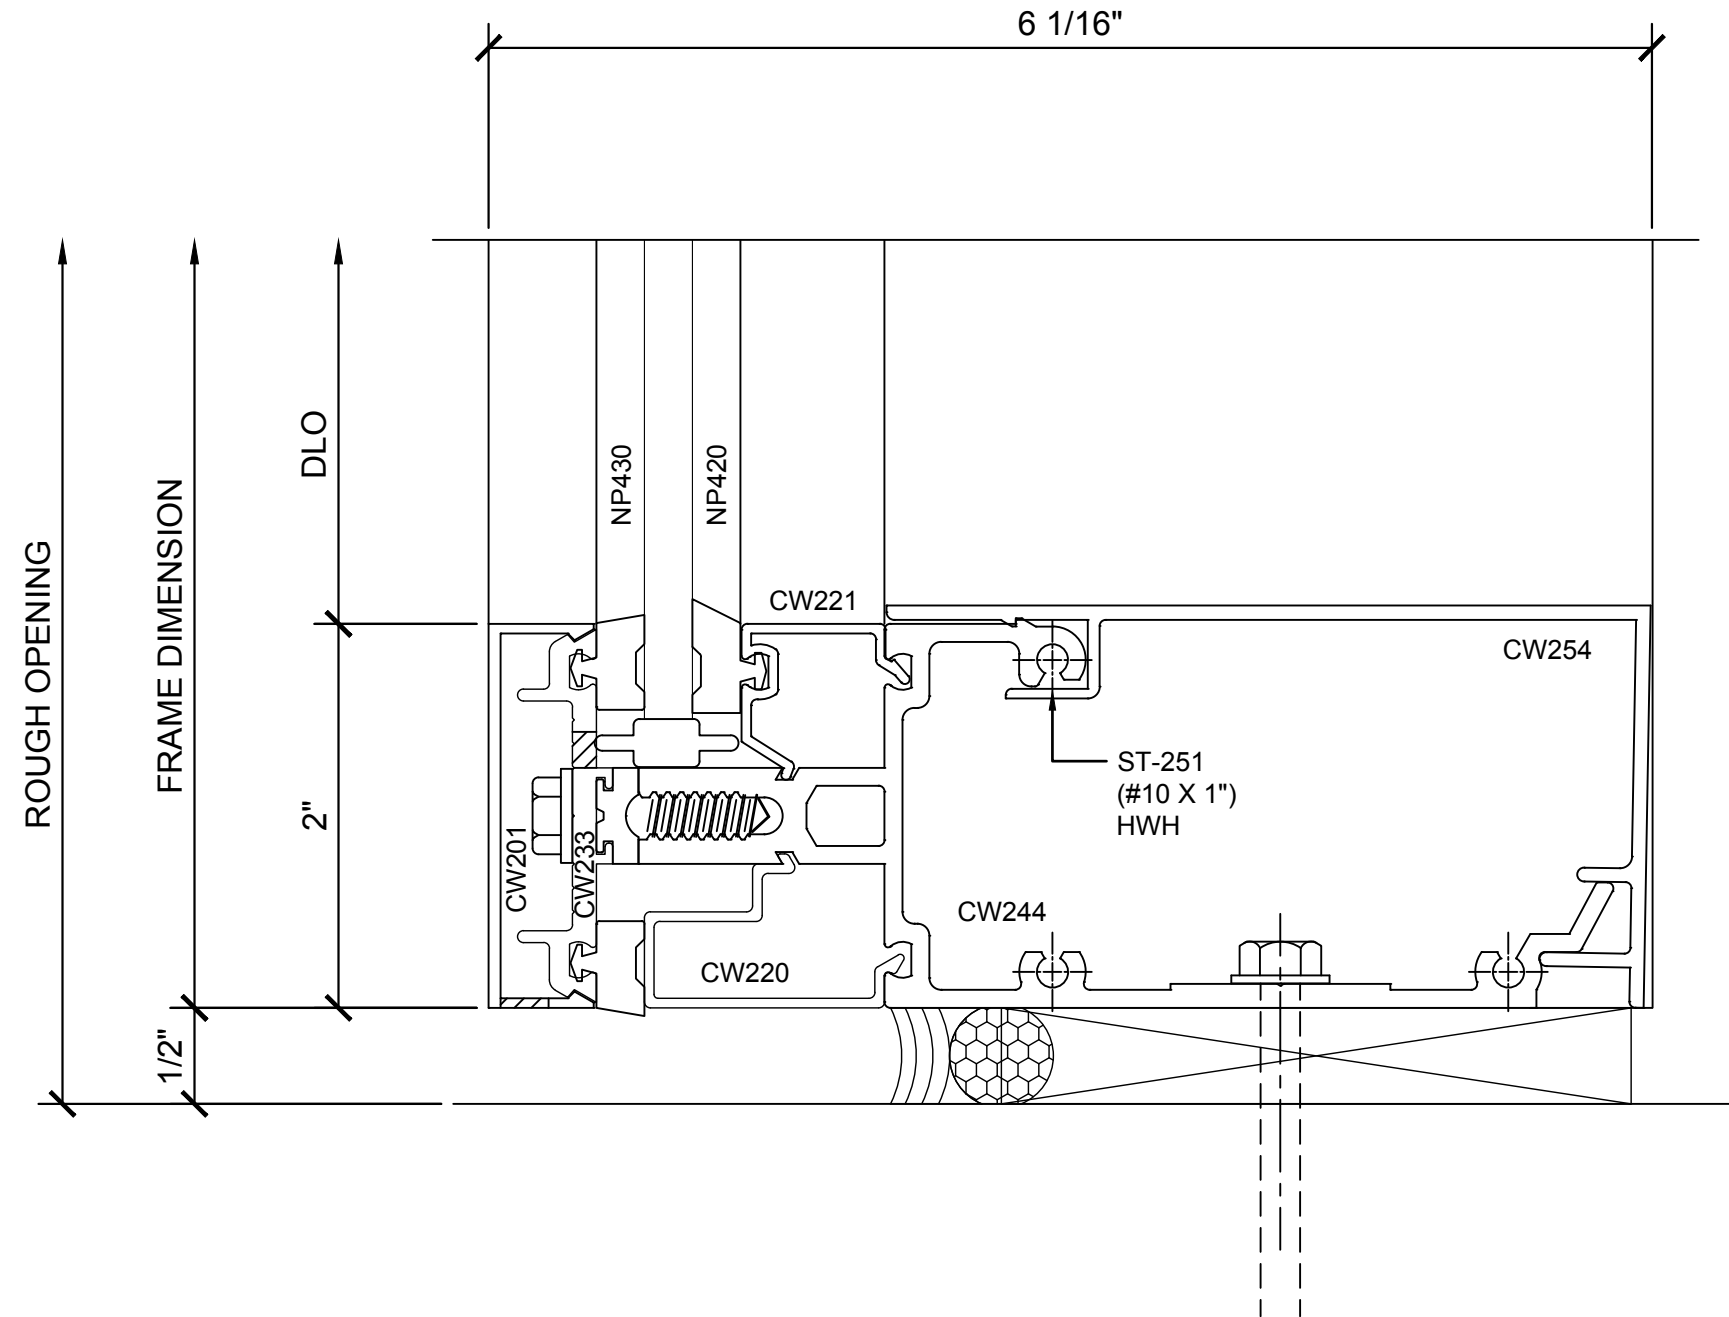

9 SECTION DETAIL @ SILL

1'-0"=1'-0"

Revisions By:

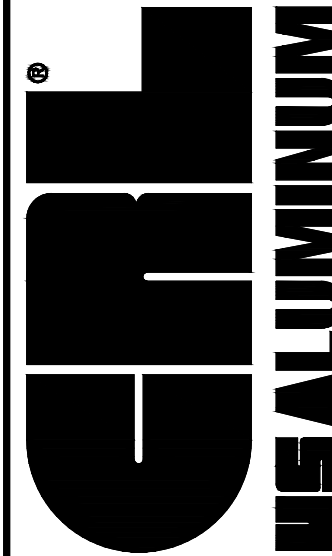

C.R. LAURENCE CO. ARCHITECTURAL PRODUCTS
2503 E. Vernon Avenue, Los Angeles, CA 90058-1897
PH (800) 421-6144 FX 800-567-7301 www.crlaurence.com

Discription:
CRL U.S. ALUMINUM
CURTAIN WALL
SERIES 2200

Drawn By: RP

Date: 2/24/17



Scale: AS NOTED

File Name:

Series 2200.dwg

Sheet

3.03

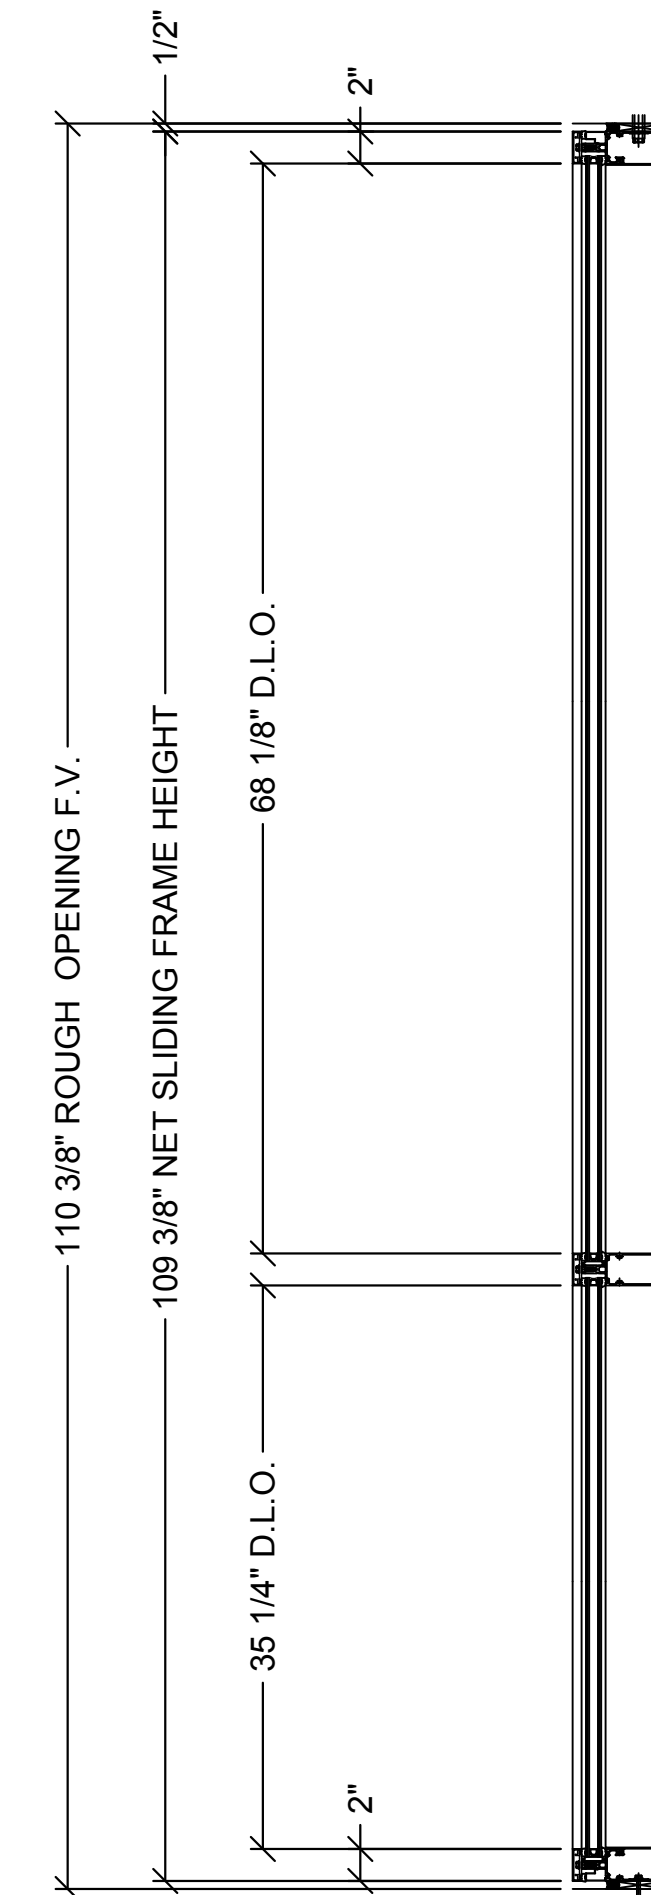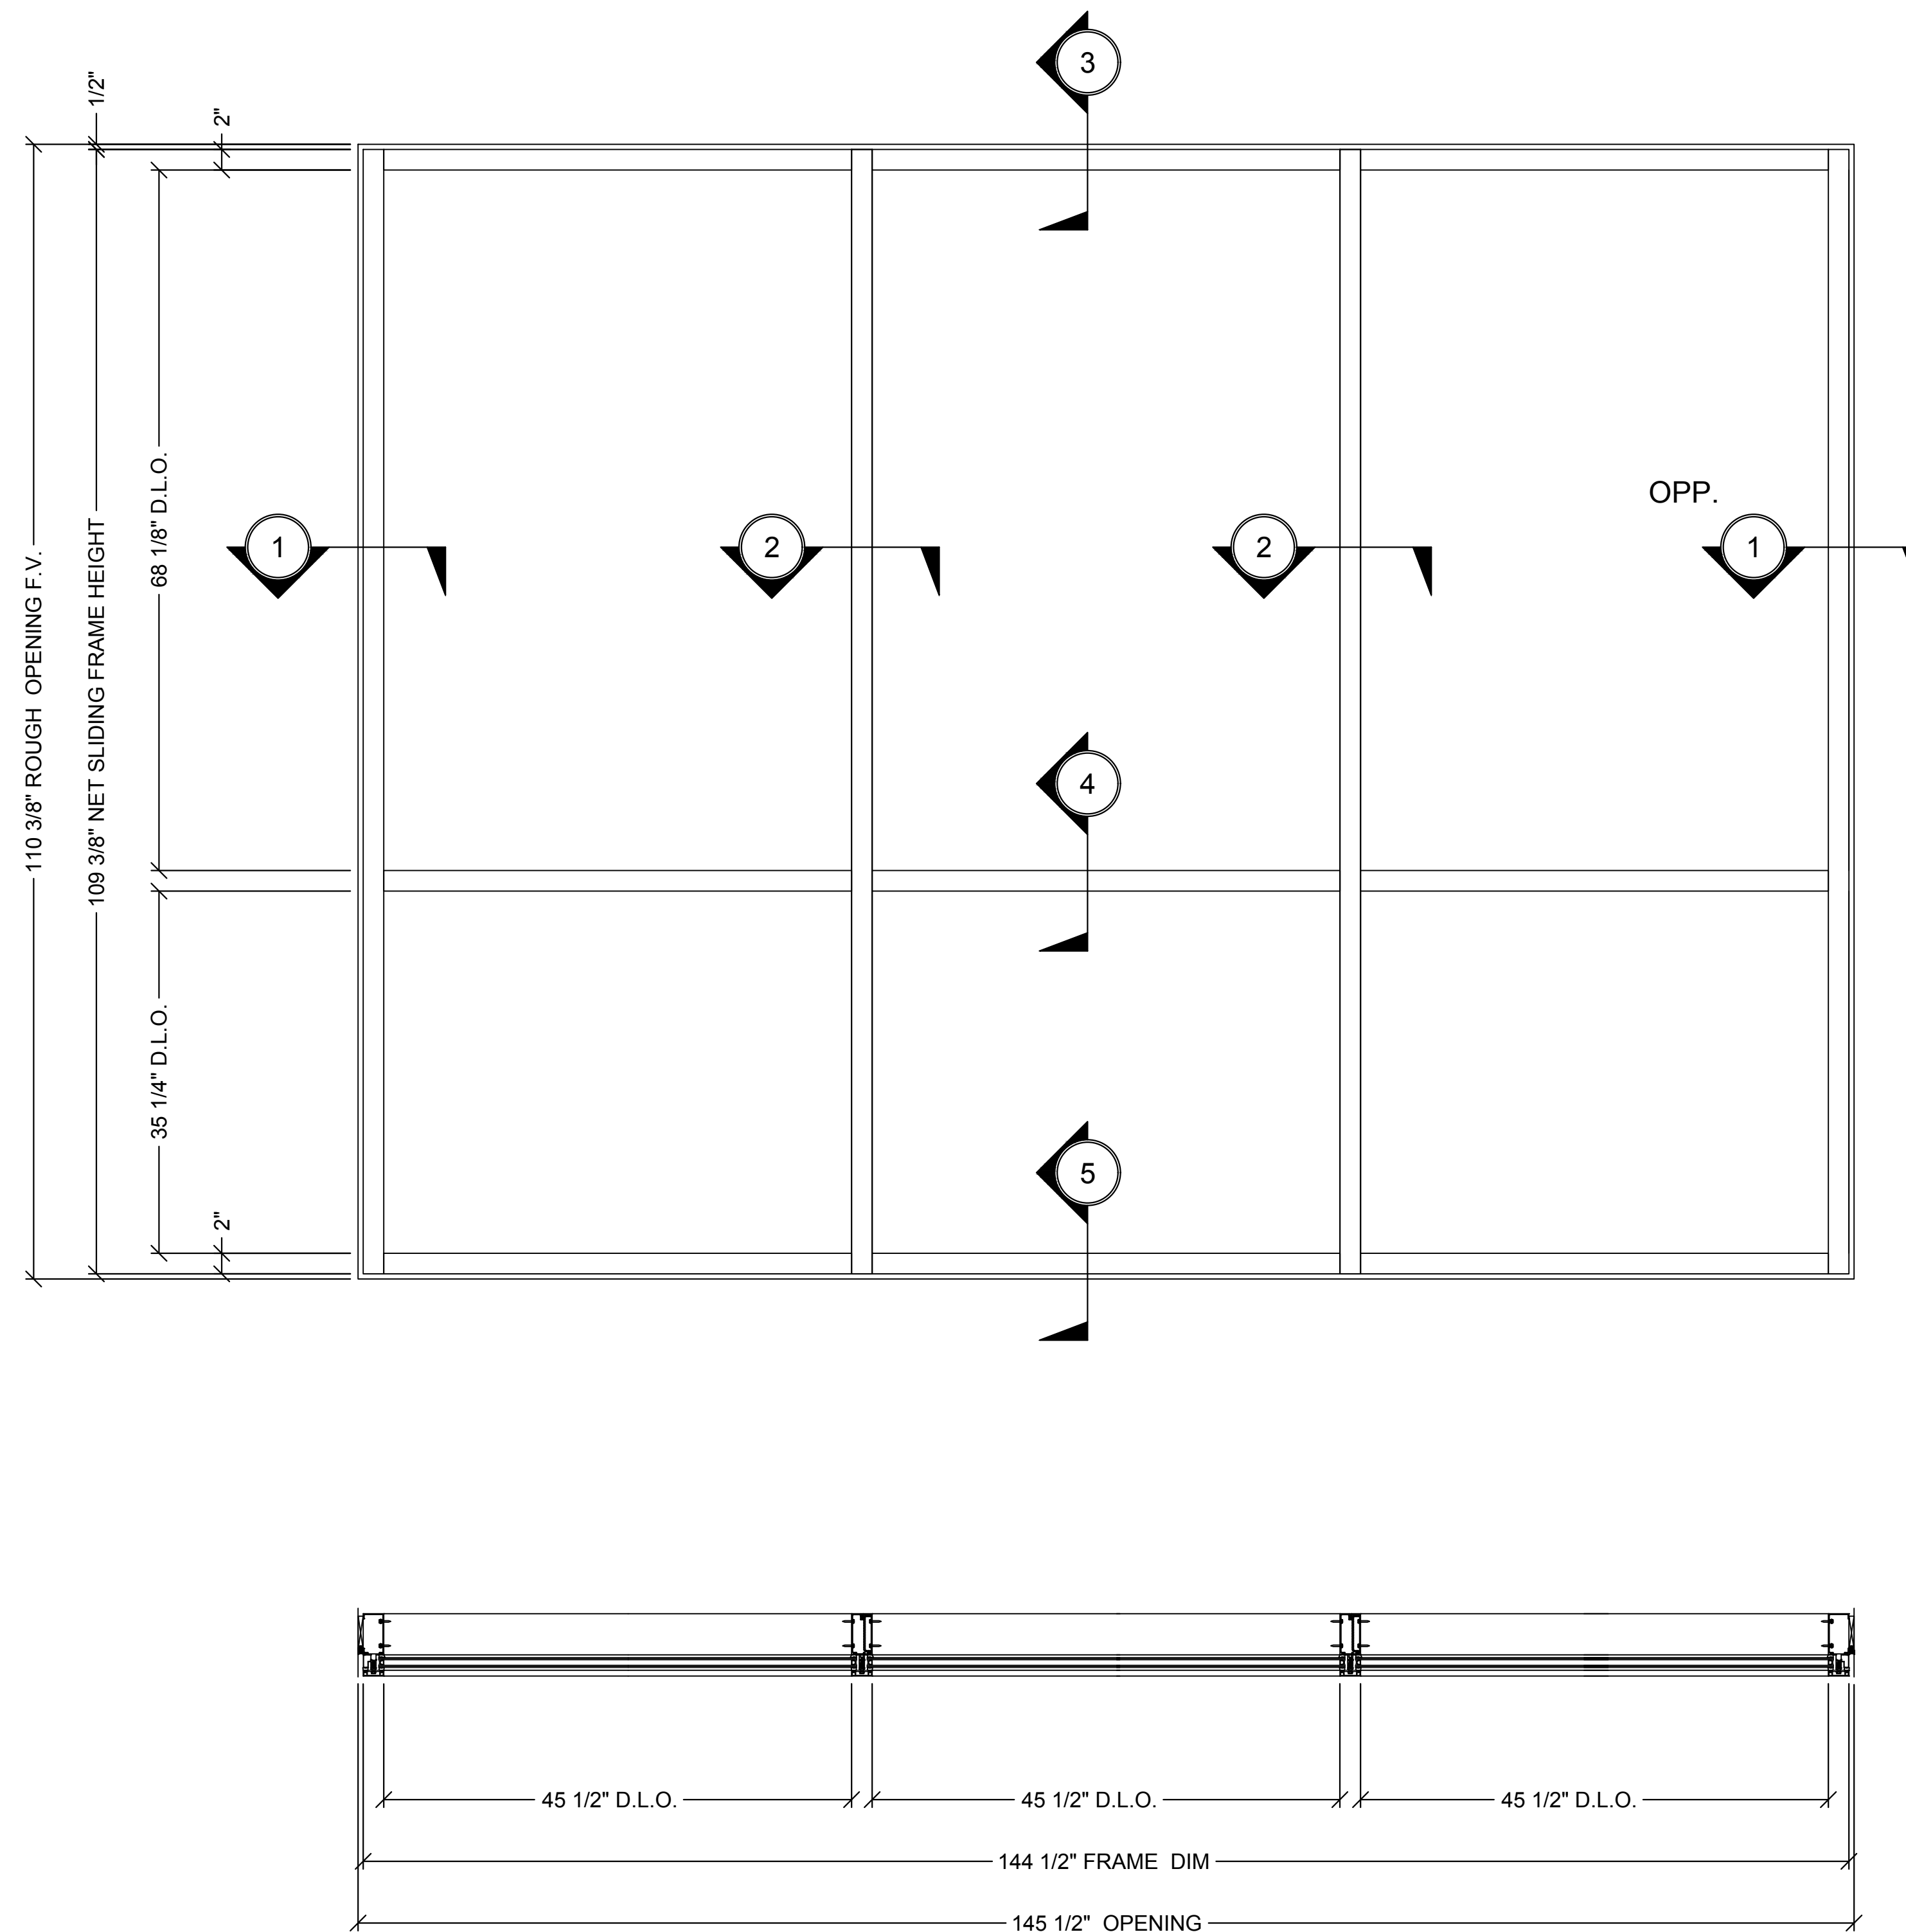

Revisions By:



PH (800)-421-6144 FX: 800-587-7501 www.crlaurence.com

Description:

CRL U.S. ALUMINUM
CURTAIN WALL
SERIES 2200

Drawn By: RP

Date: 2/24/17

Scale: AS NOTED

File Name:


series 2200.dwg

heet


4.01

① SERIES 2200 CURTAIN WALL - ELEVATION, SECTION VIEW AND PLAN VIEW - SCREW SPLINE ASSEMBLY - 4" BACK MEMBER - 1" GLASS


1"=1'-0"

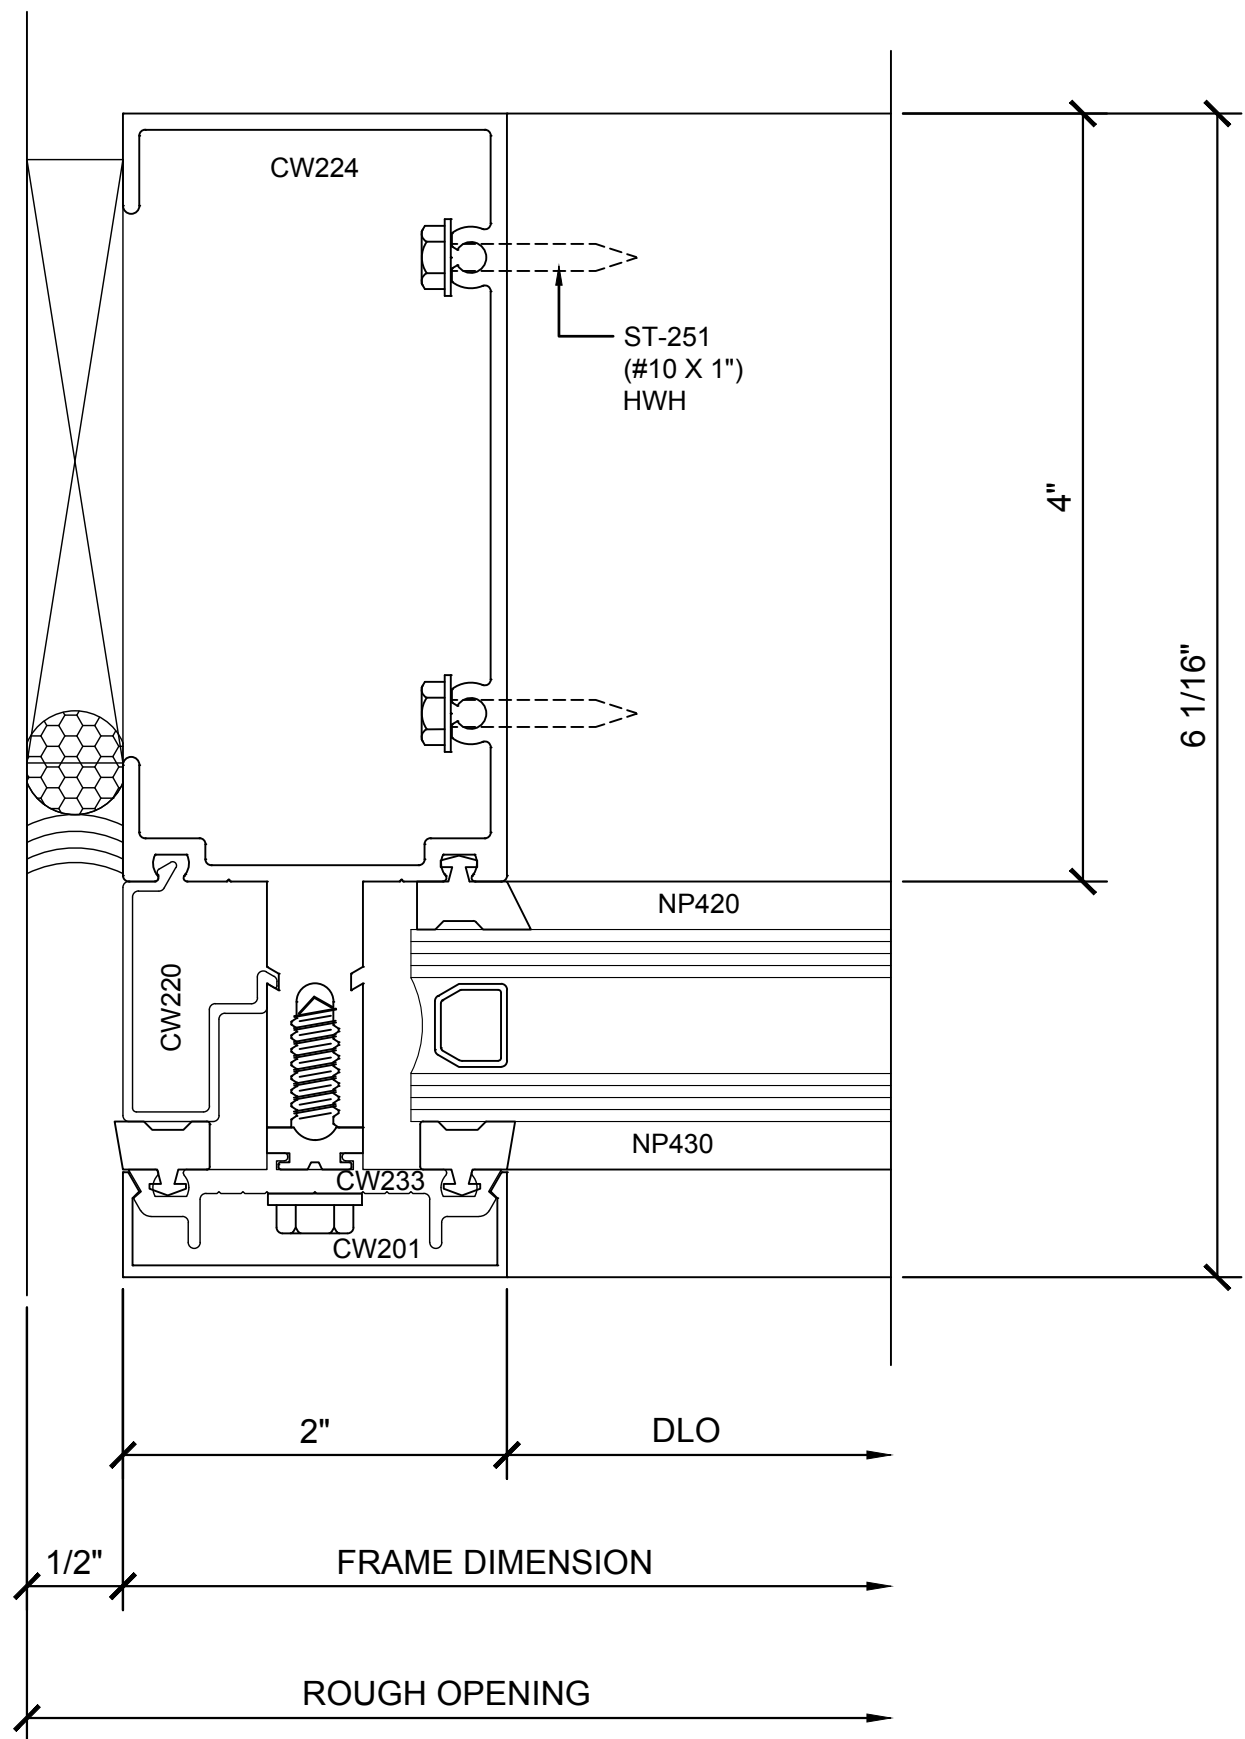


① SECTION DETAIL @ JAMB
1'-0"=1'-0"

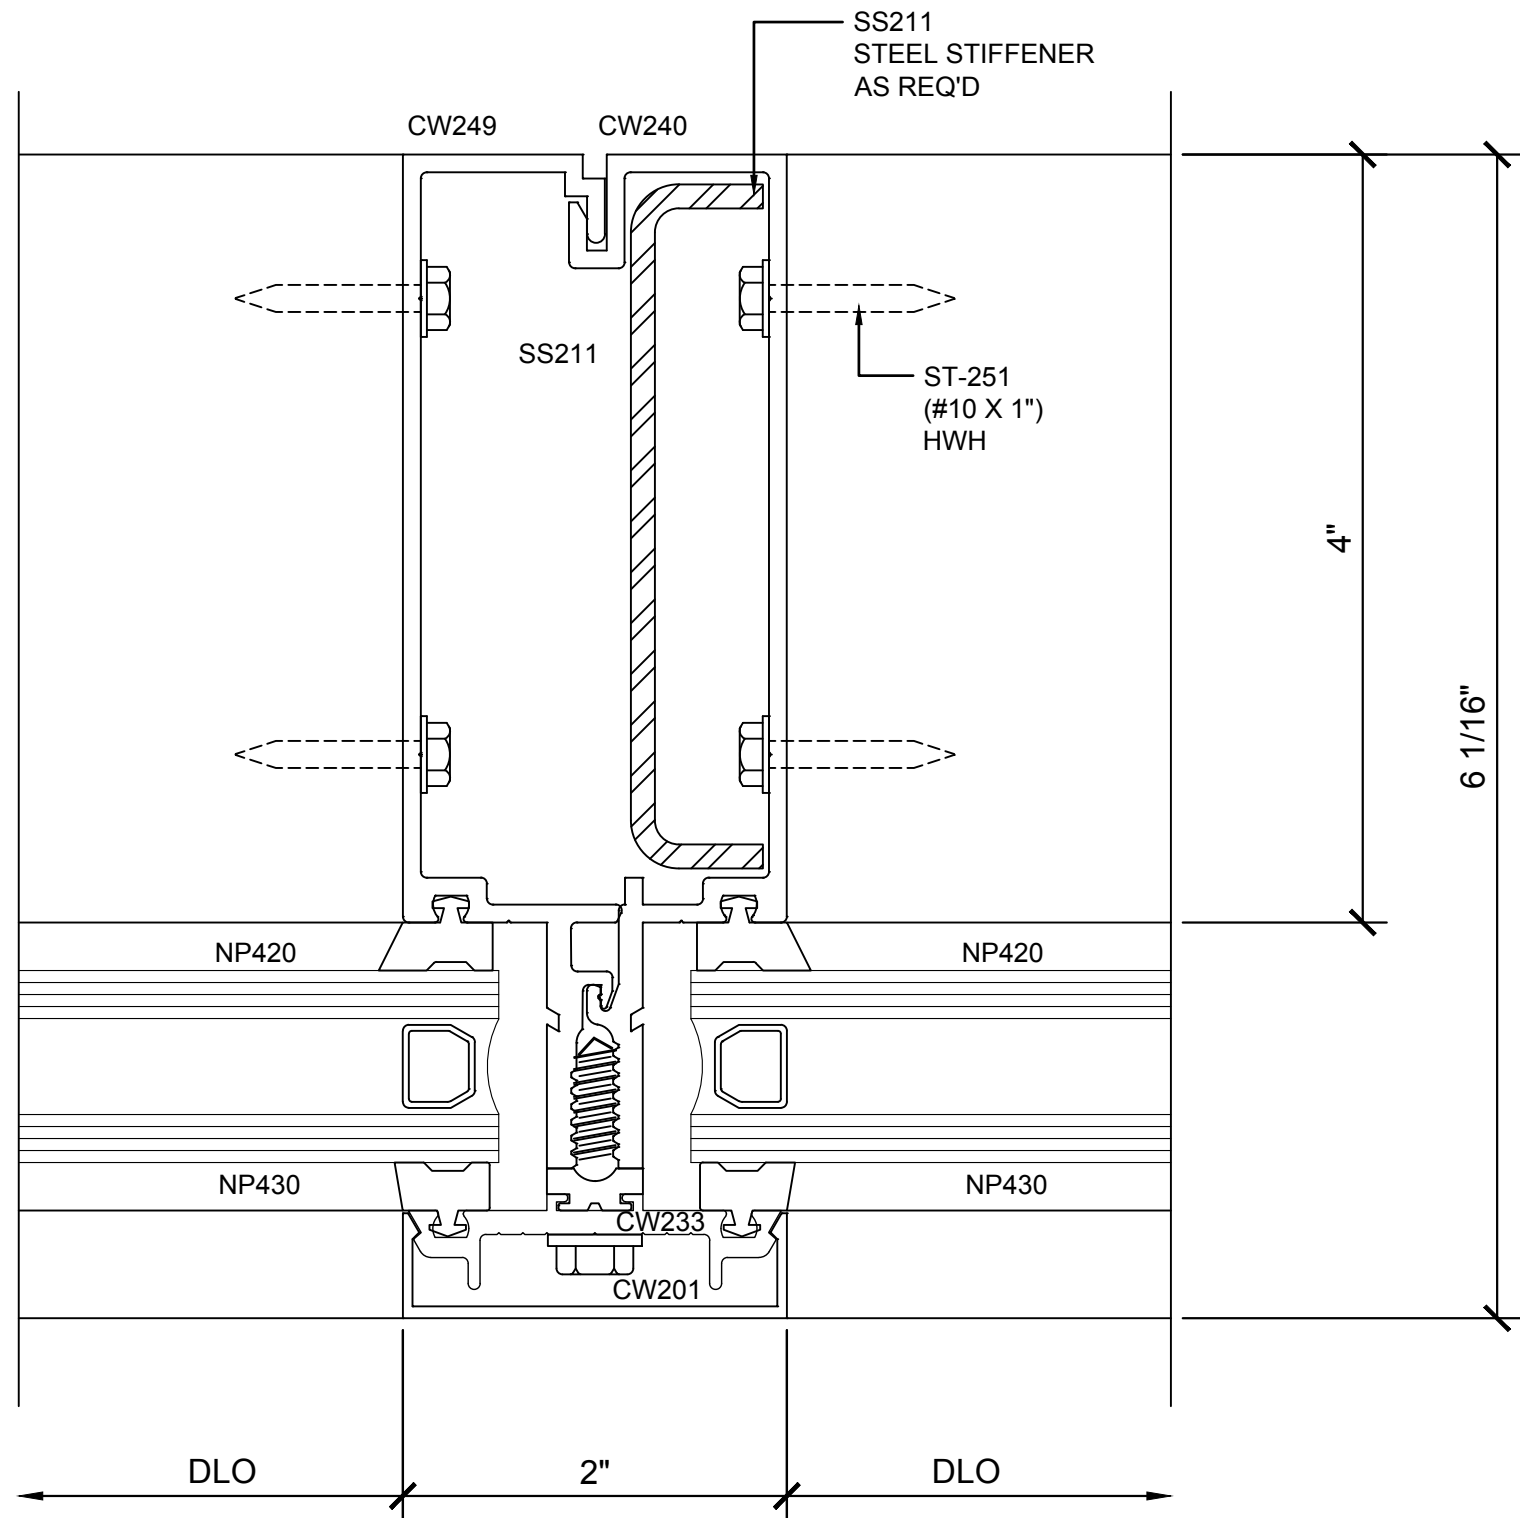


② SECTION DETAIL @ INT. VERTICAL
1'-0"=1'-0"

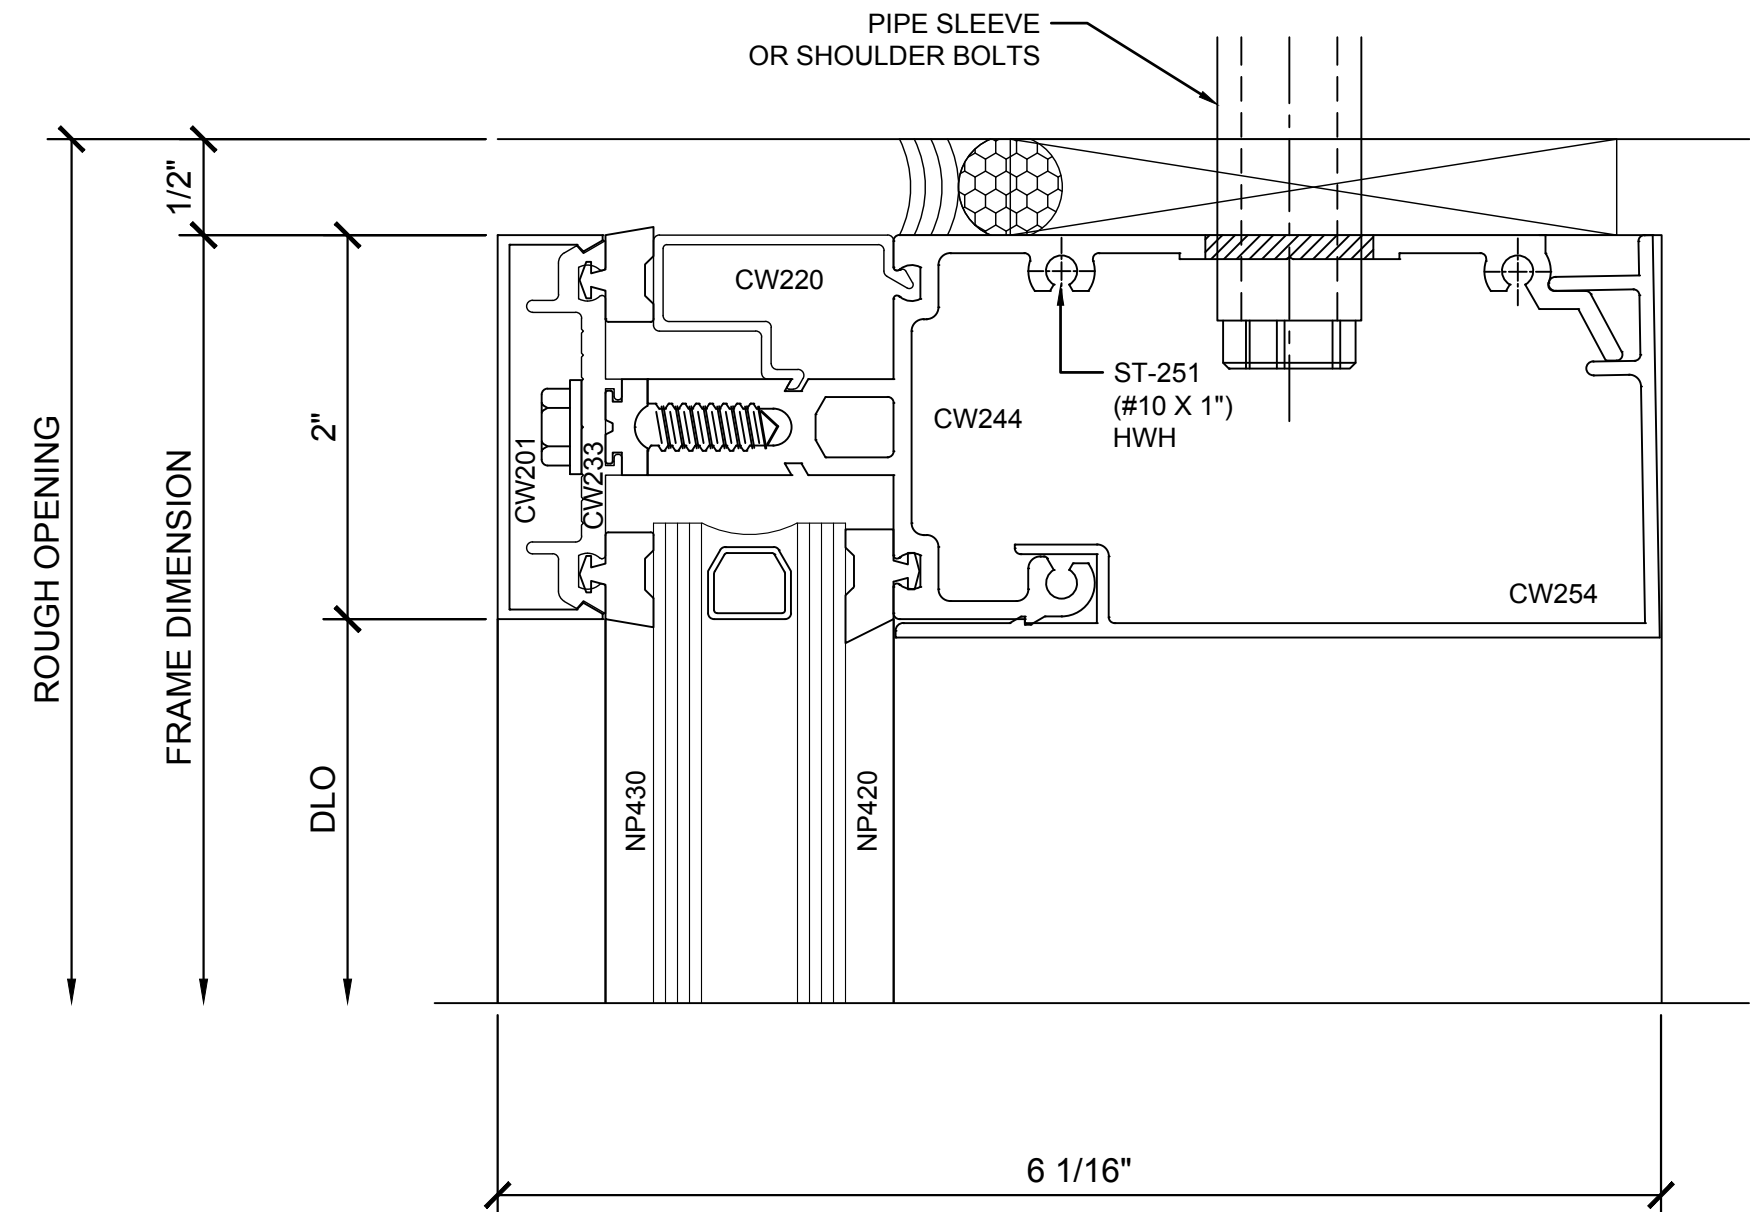

③ SECTION DETAIL @ HEAD
1'-0"=1'-0"



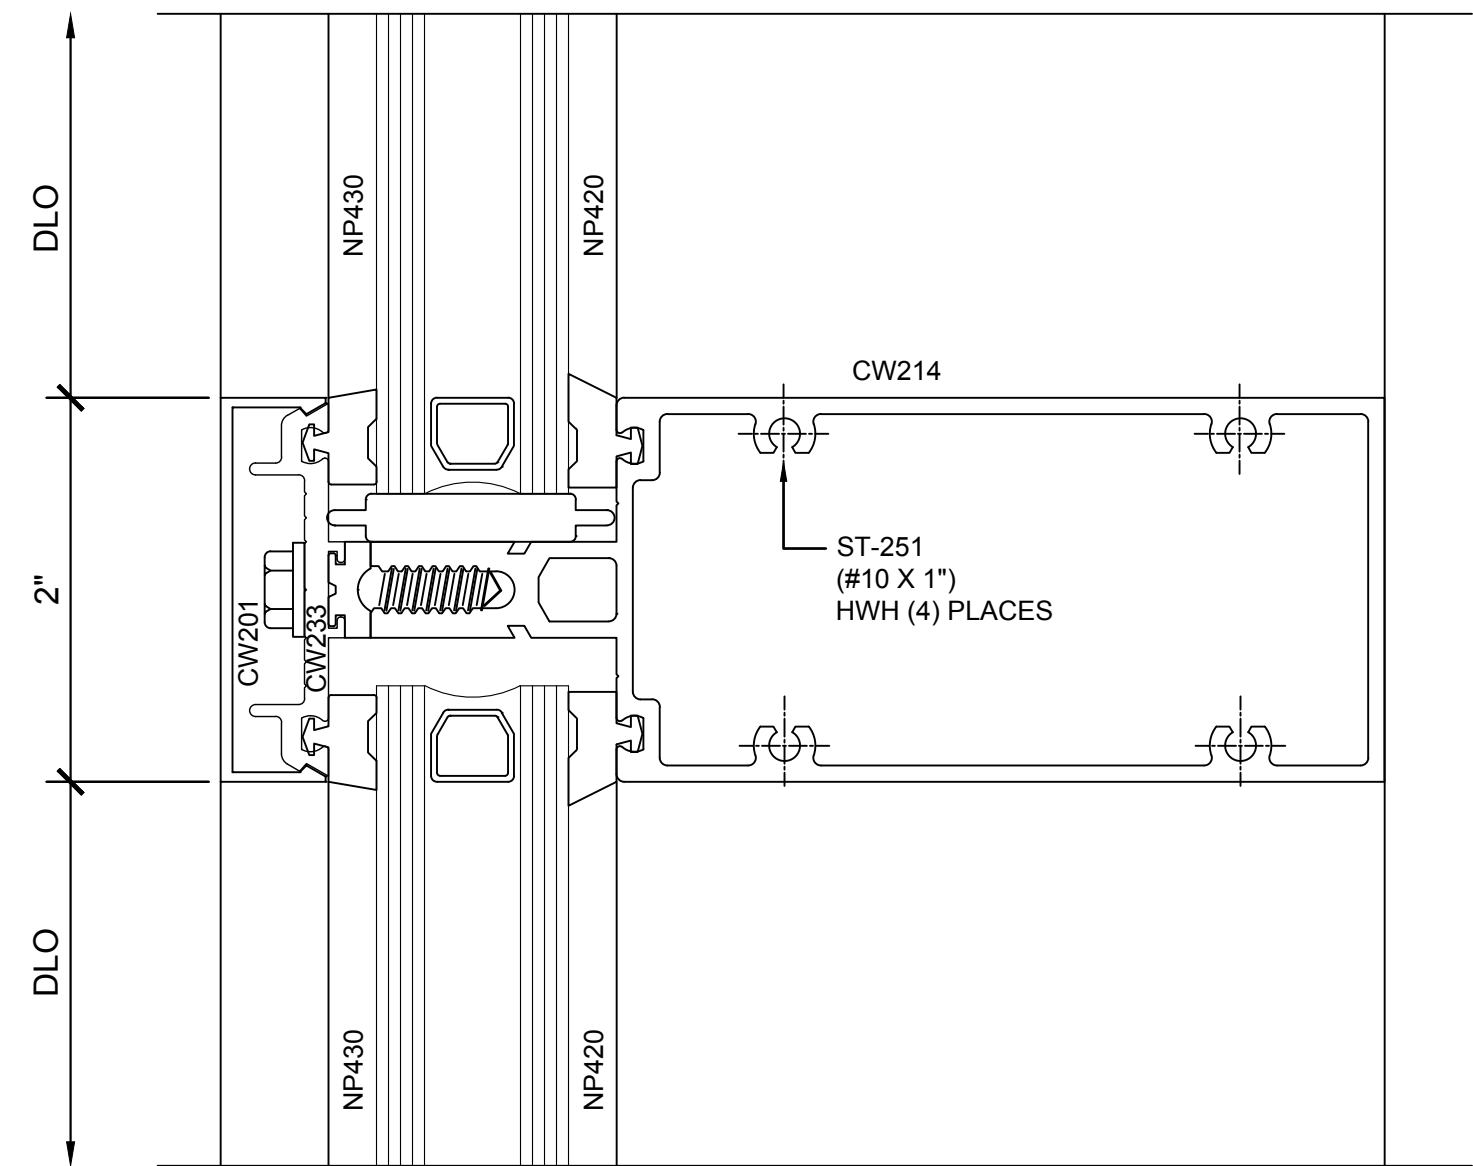


④ SECTION DETAIL @ INT. HORIZONTAL
1'-0"=1'-0"

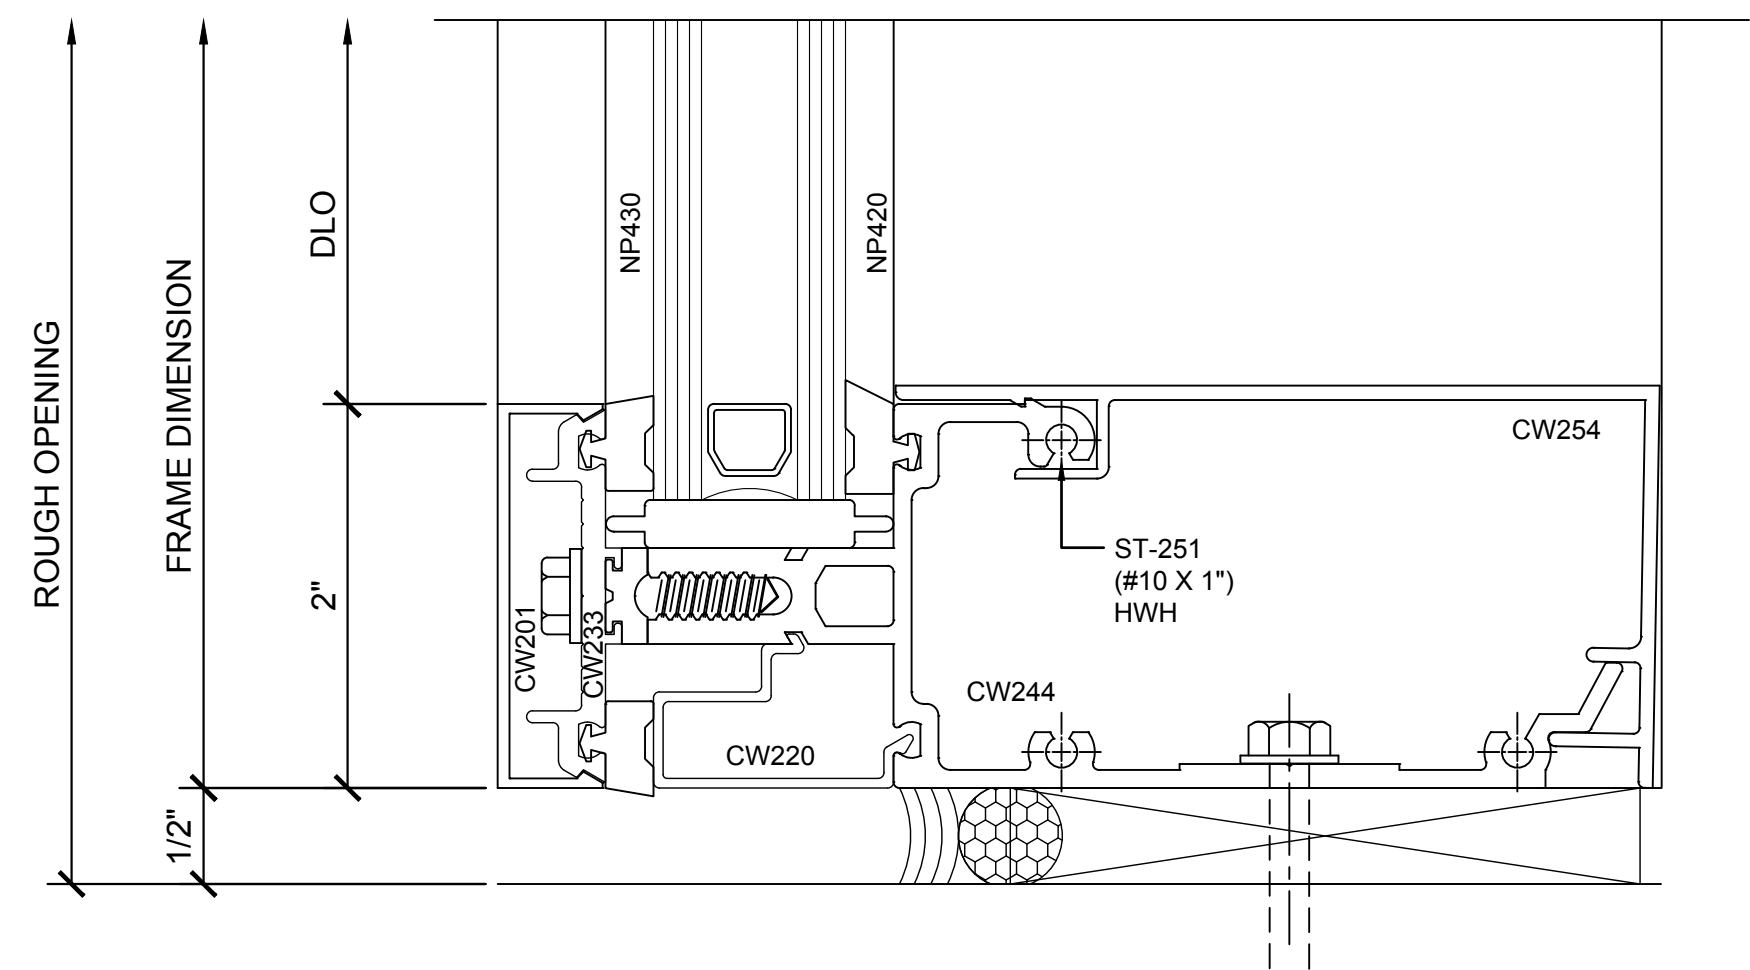

⑤ SECTION DETAIL @ SILL
1'-0"=1'-0"

Revisions By:

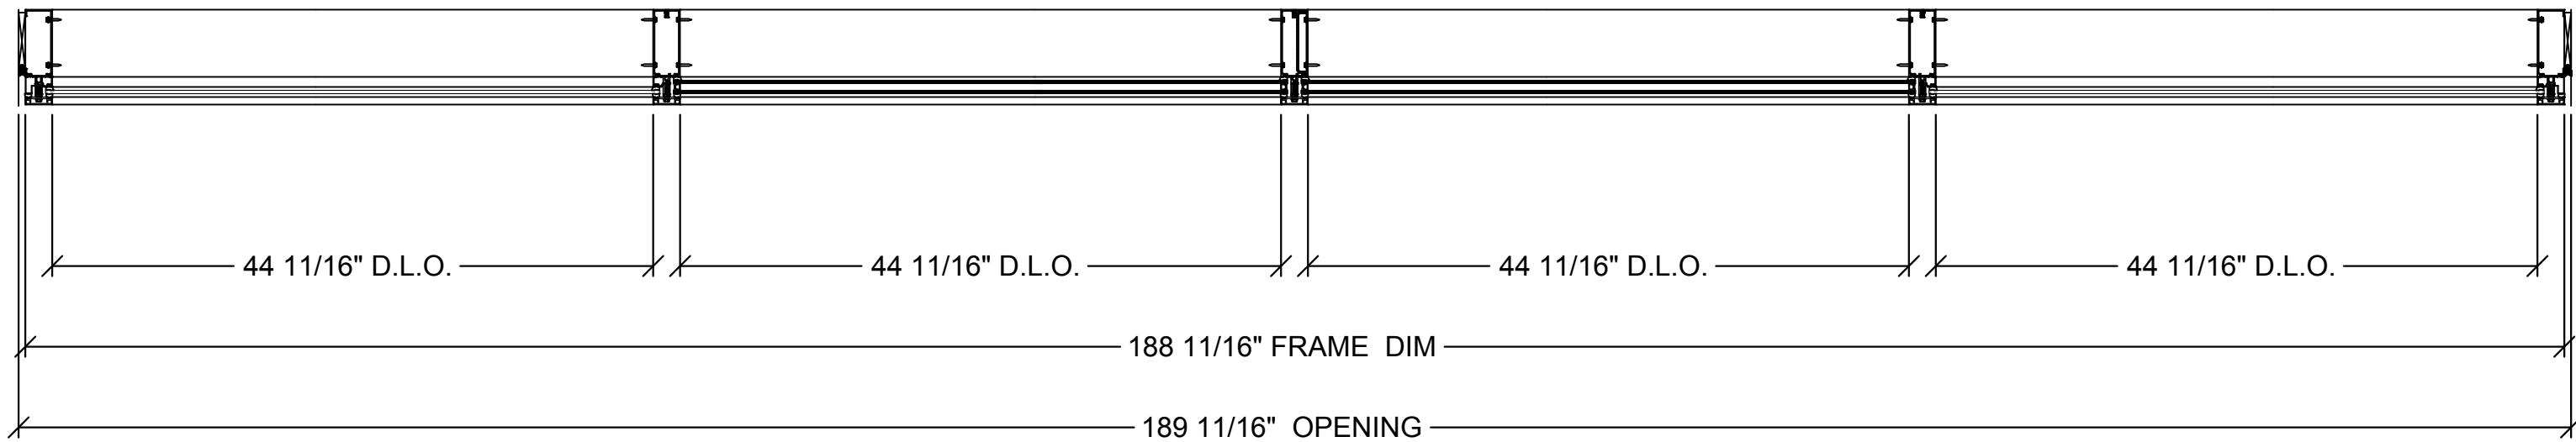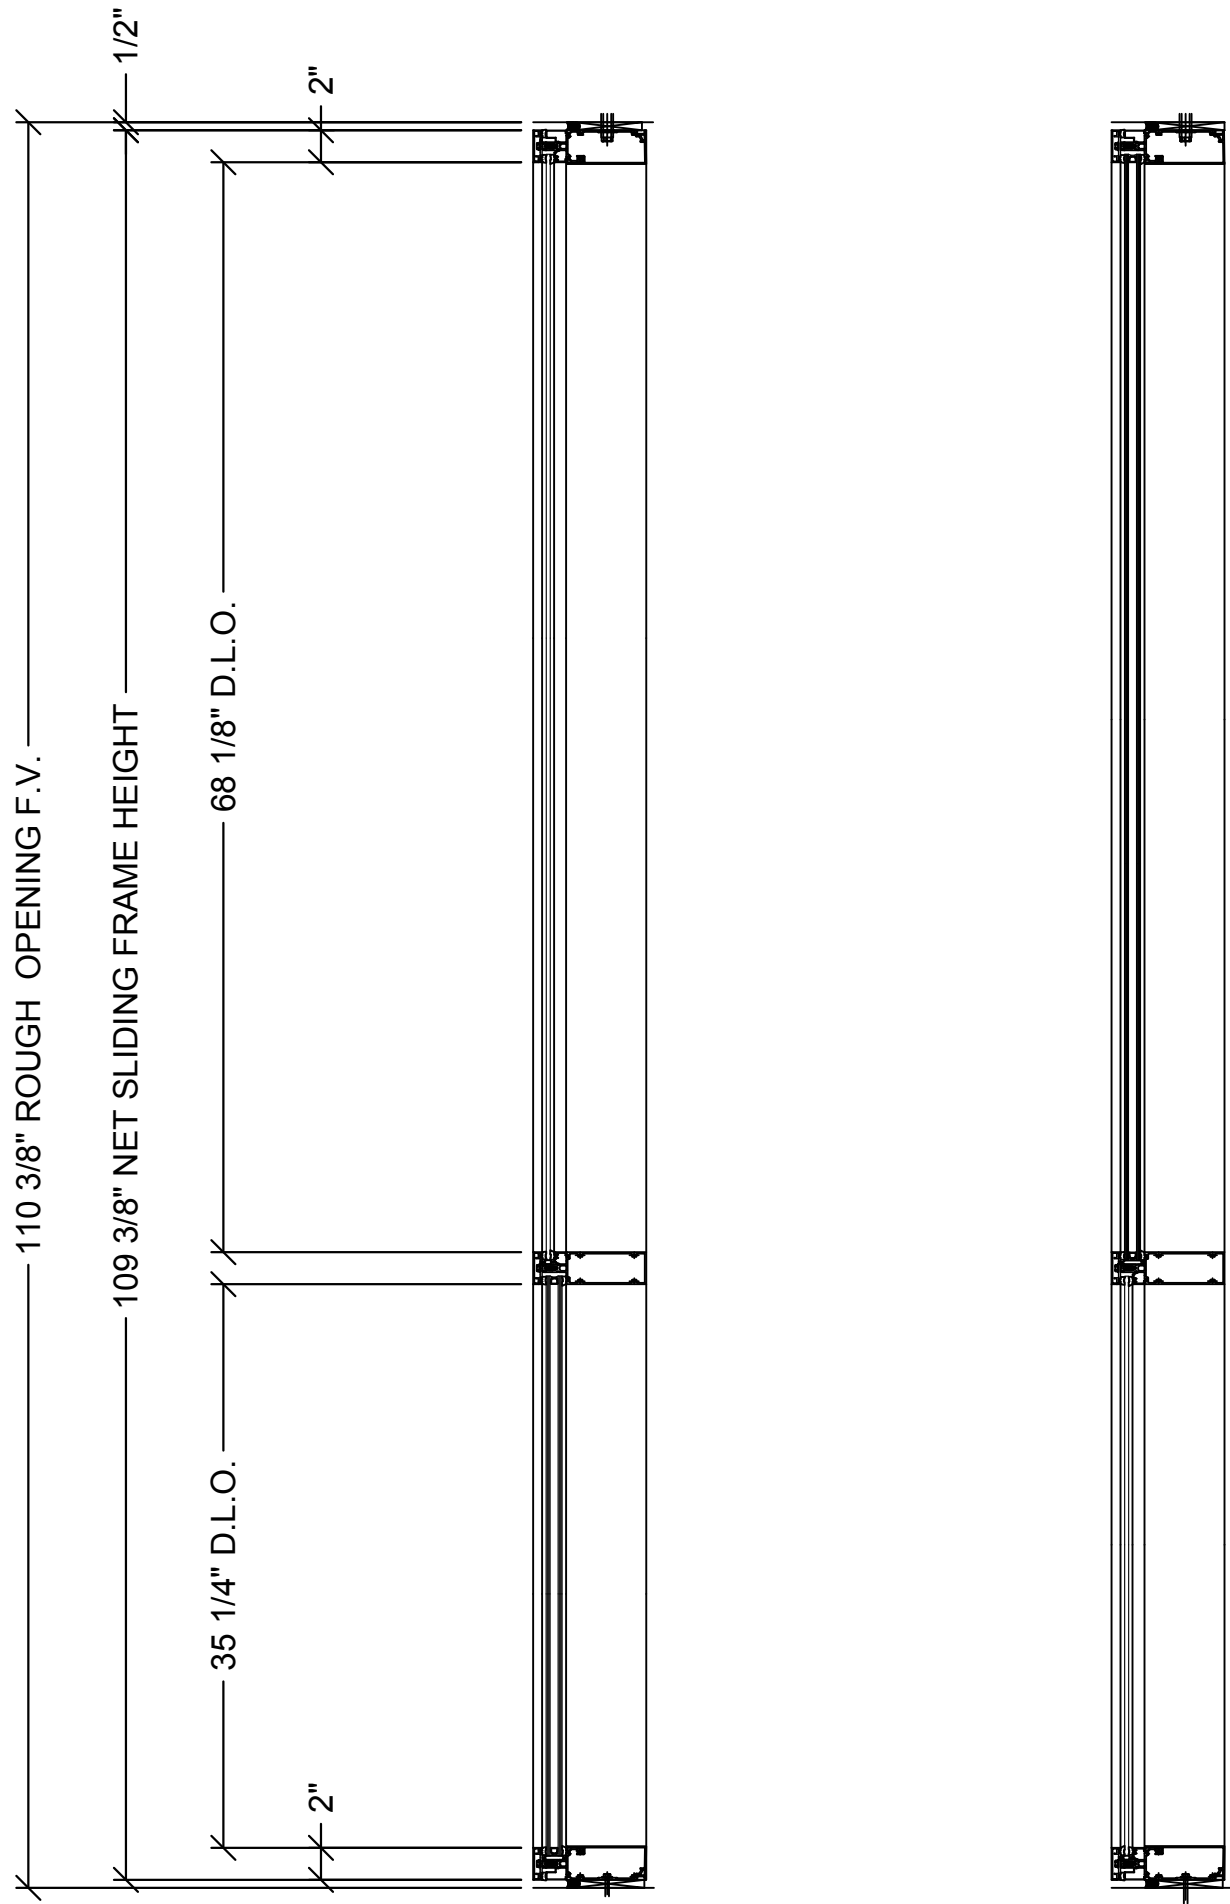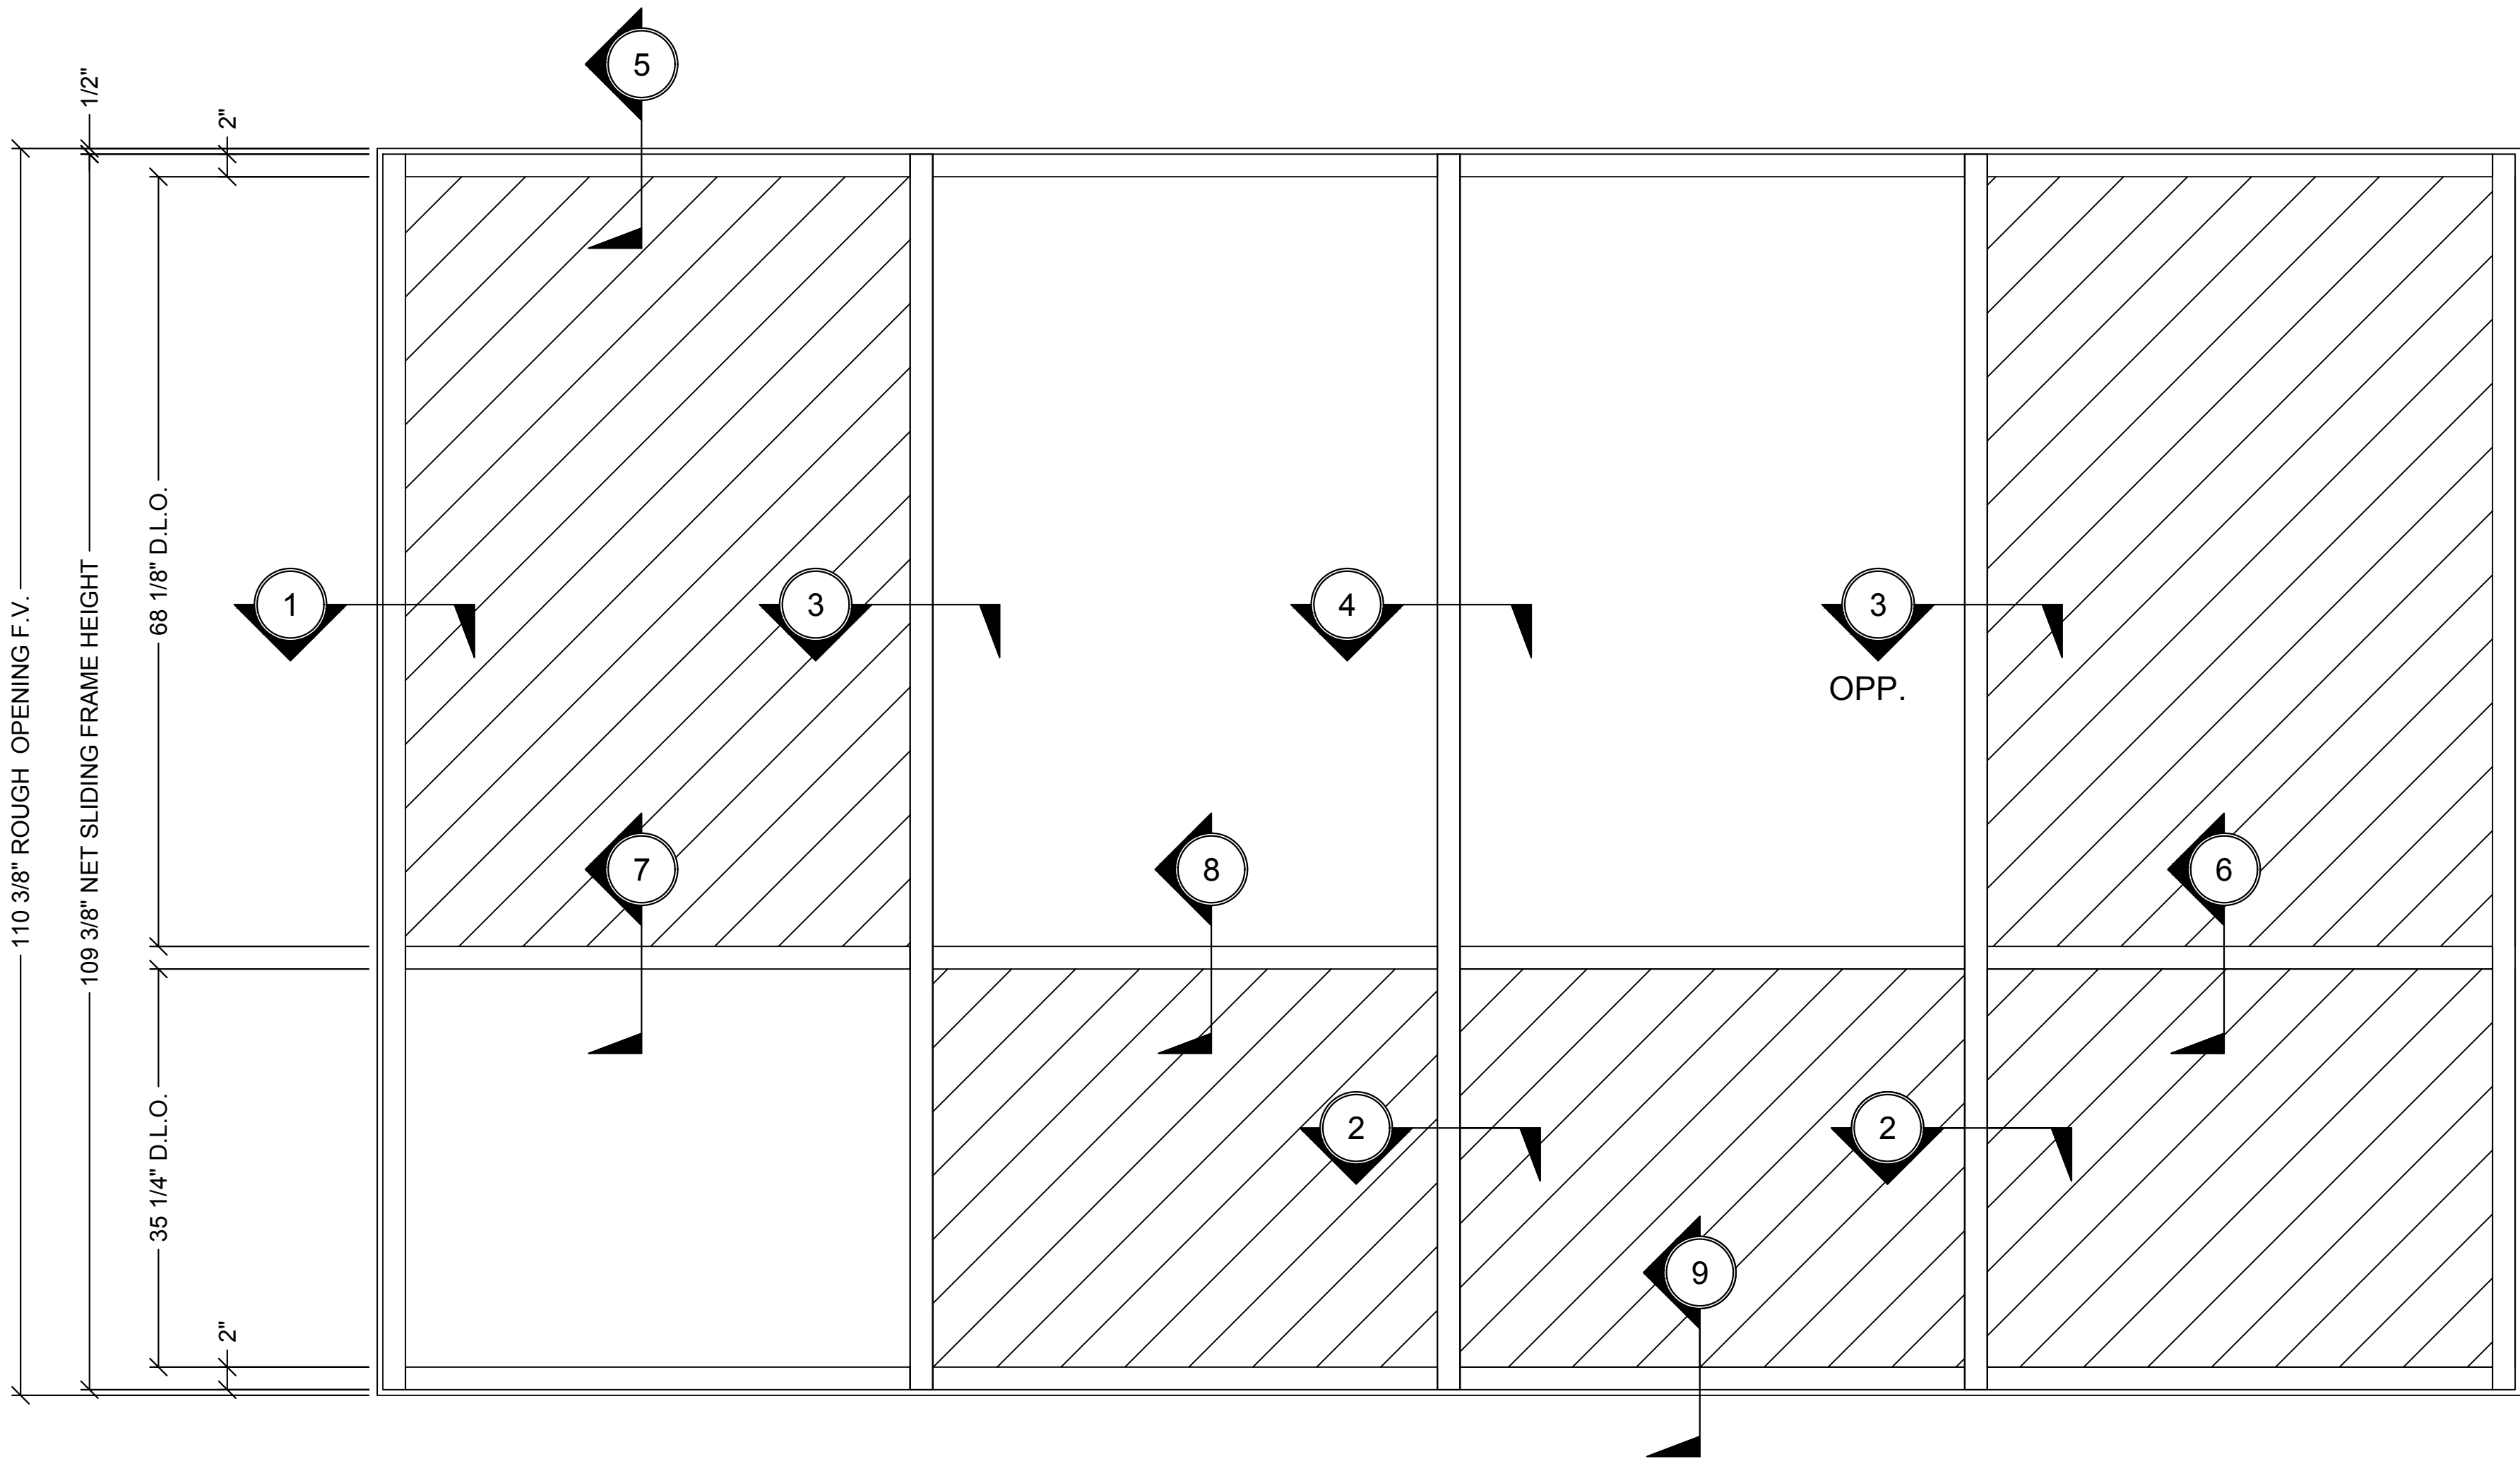

① SERIES 2200 CURTAIN WALL - ELEVATION, SECTION VIEW AND PLAN VIEW - SCREW SPLINE ASSEMBLY - 5" BACK MEMBER - 1" & 1/4" GLASS

1"=1'-0"


Revisions By:



Discription:
CRL U.S. ALUMINUM
CURTAIN WALL
SERIES 2200


Drawn By: RP
Date: 2/24/17
Scale: AS NOTED
File Name:
Series 2200.dwg

Sheet

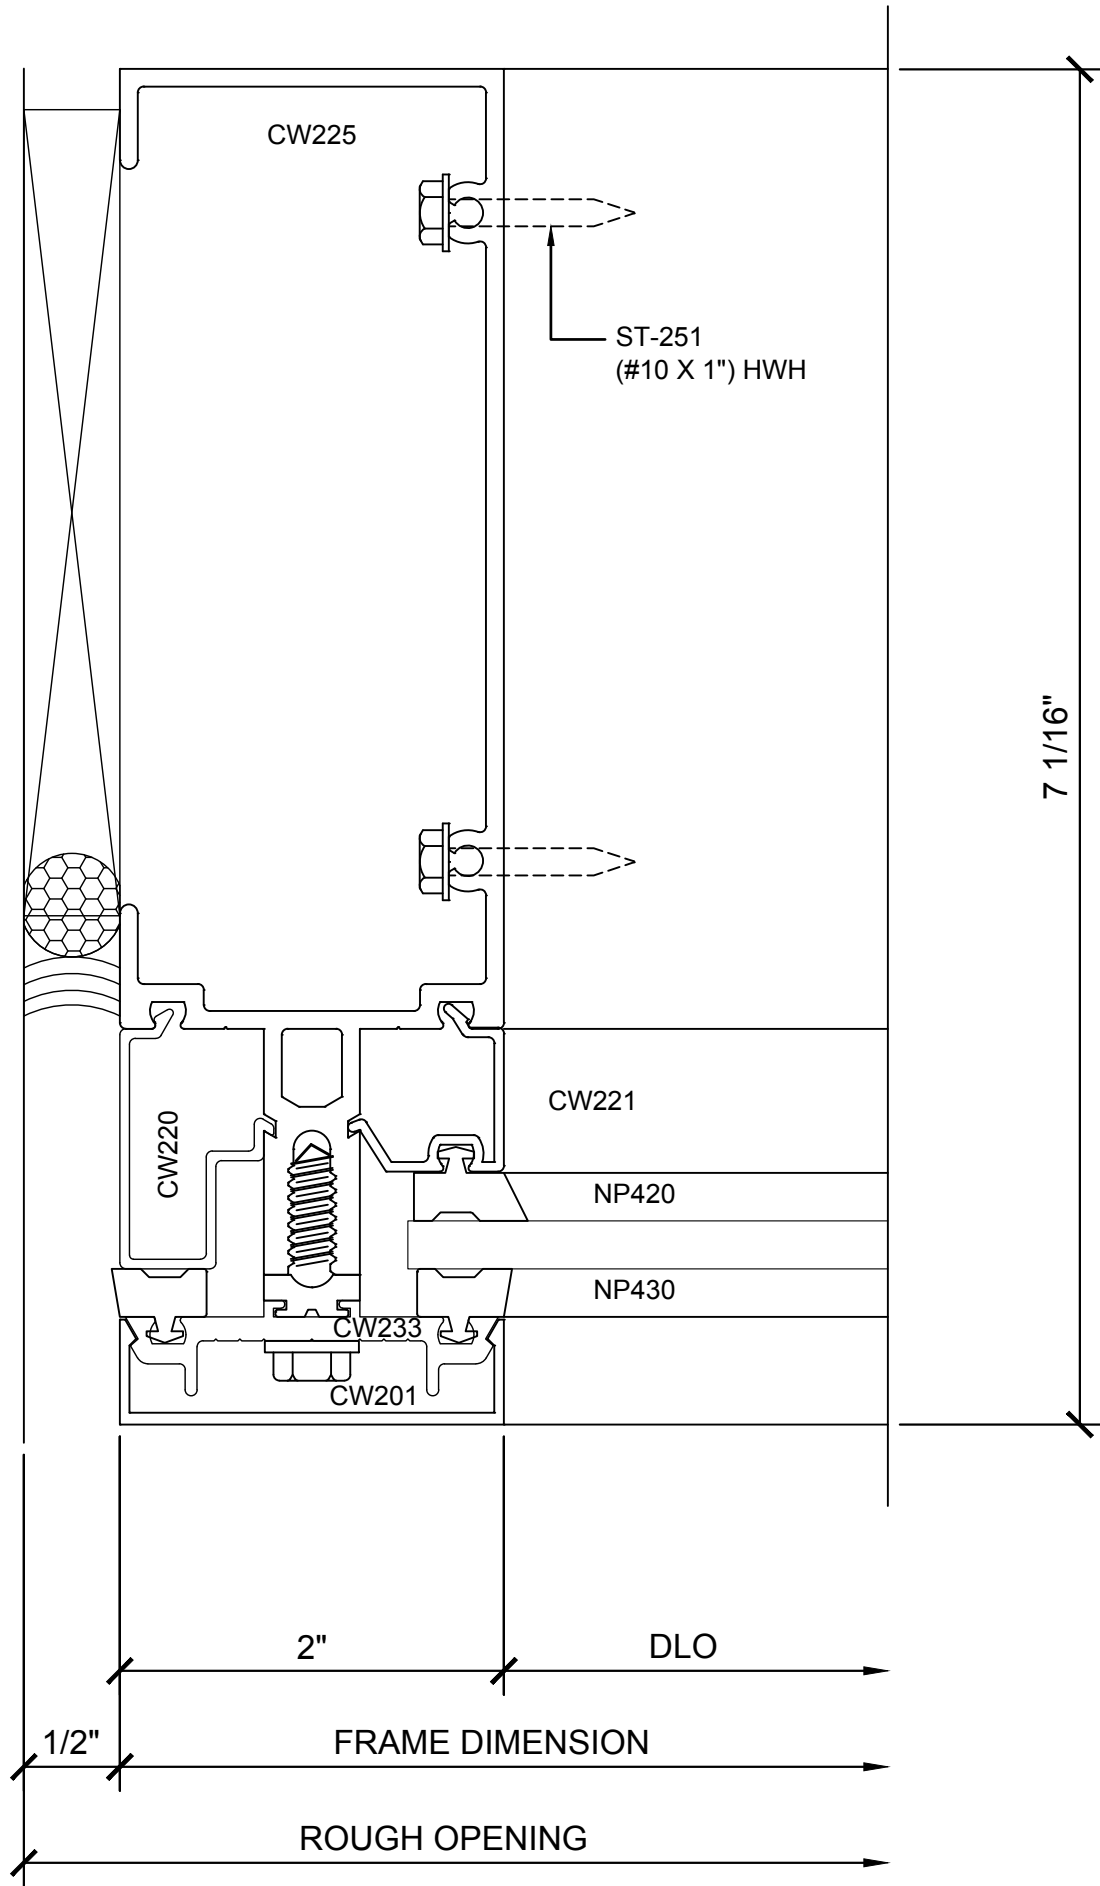


① SECTION DETAIL @ JAMB

1'-0"=1'-0"

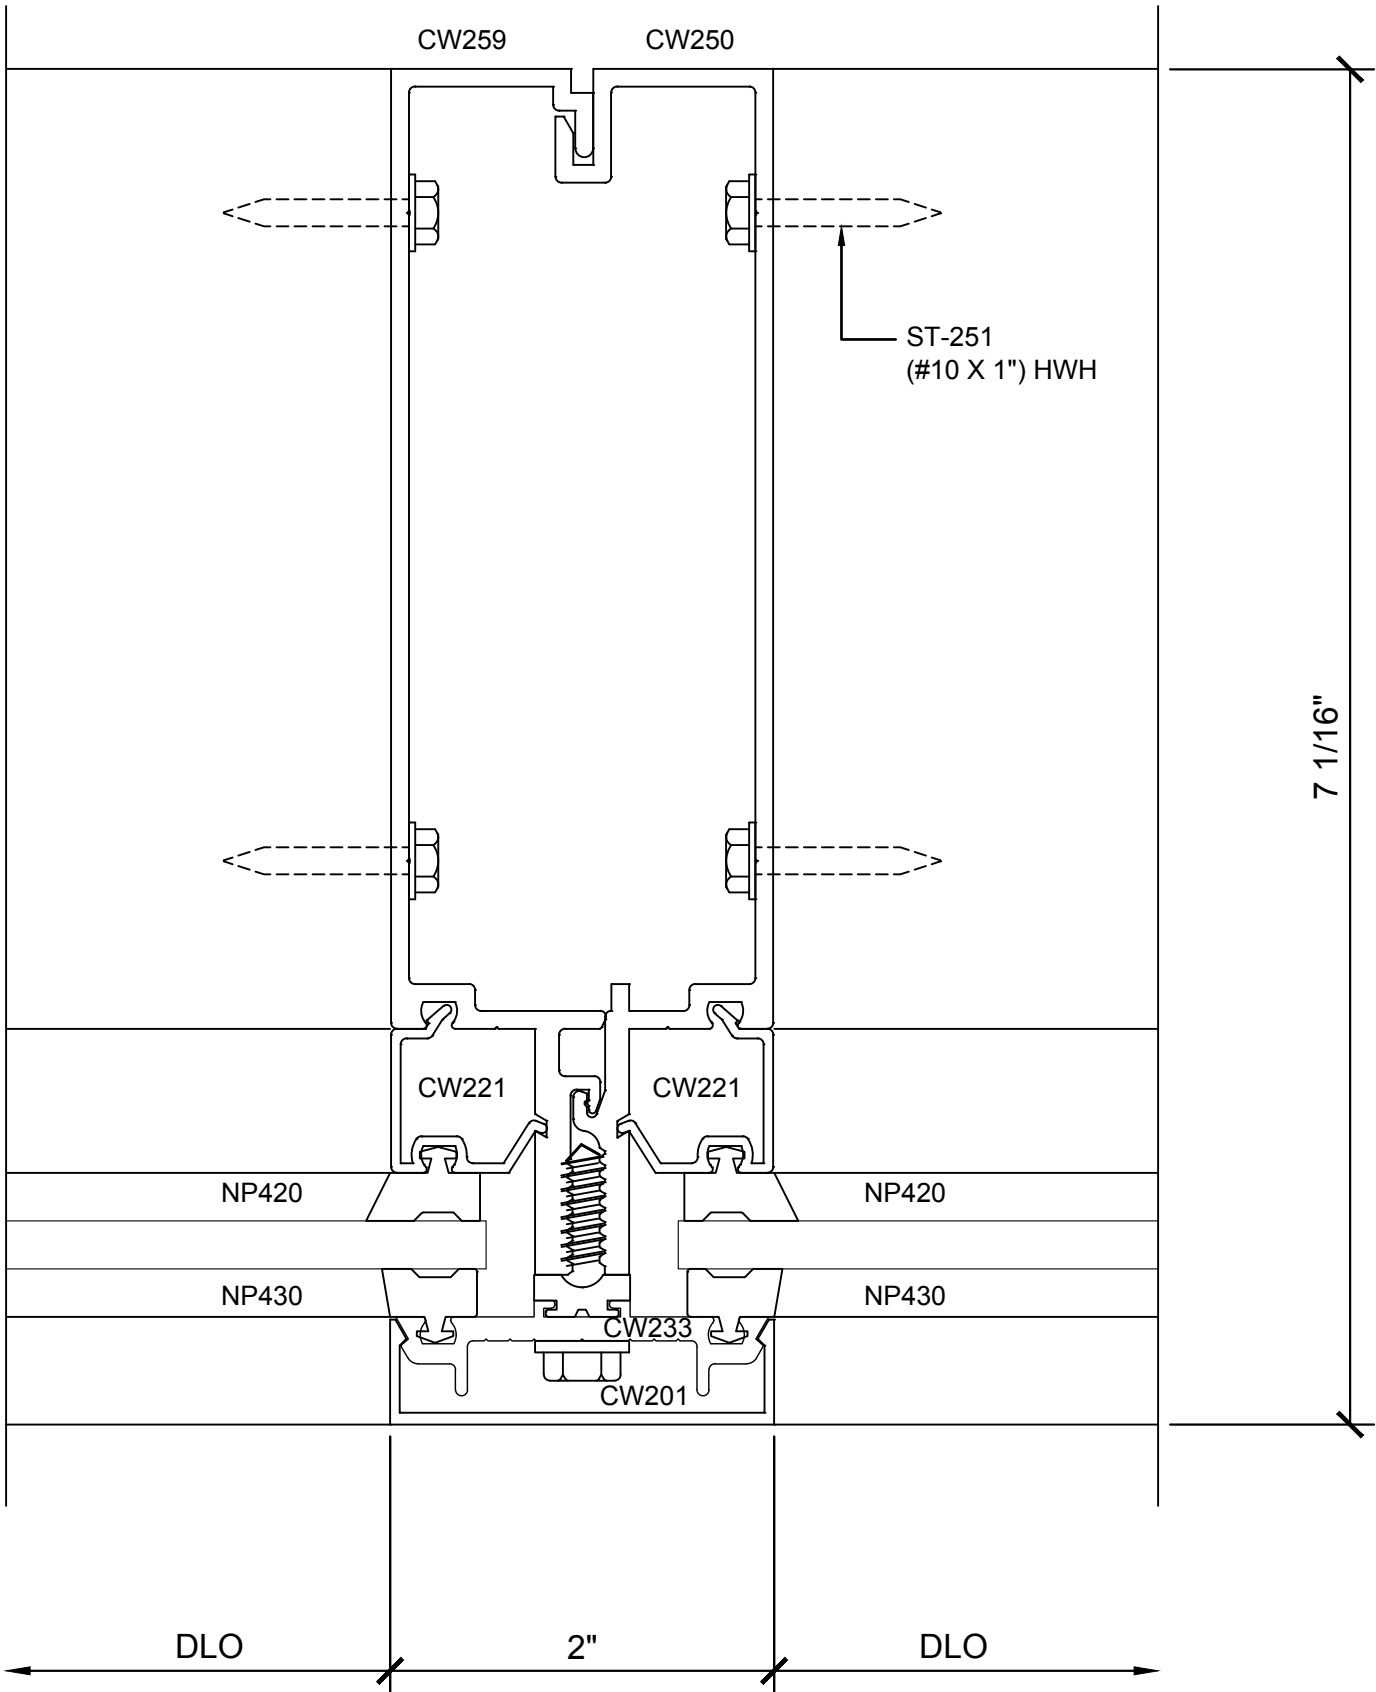


② SECTION DETAIL @ INT. VERTICAL

1'-0"=1'-0"

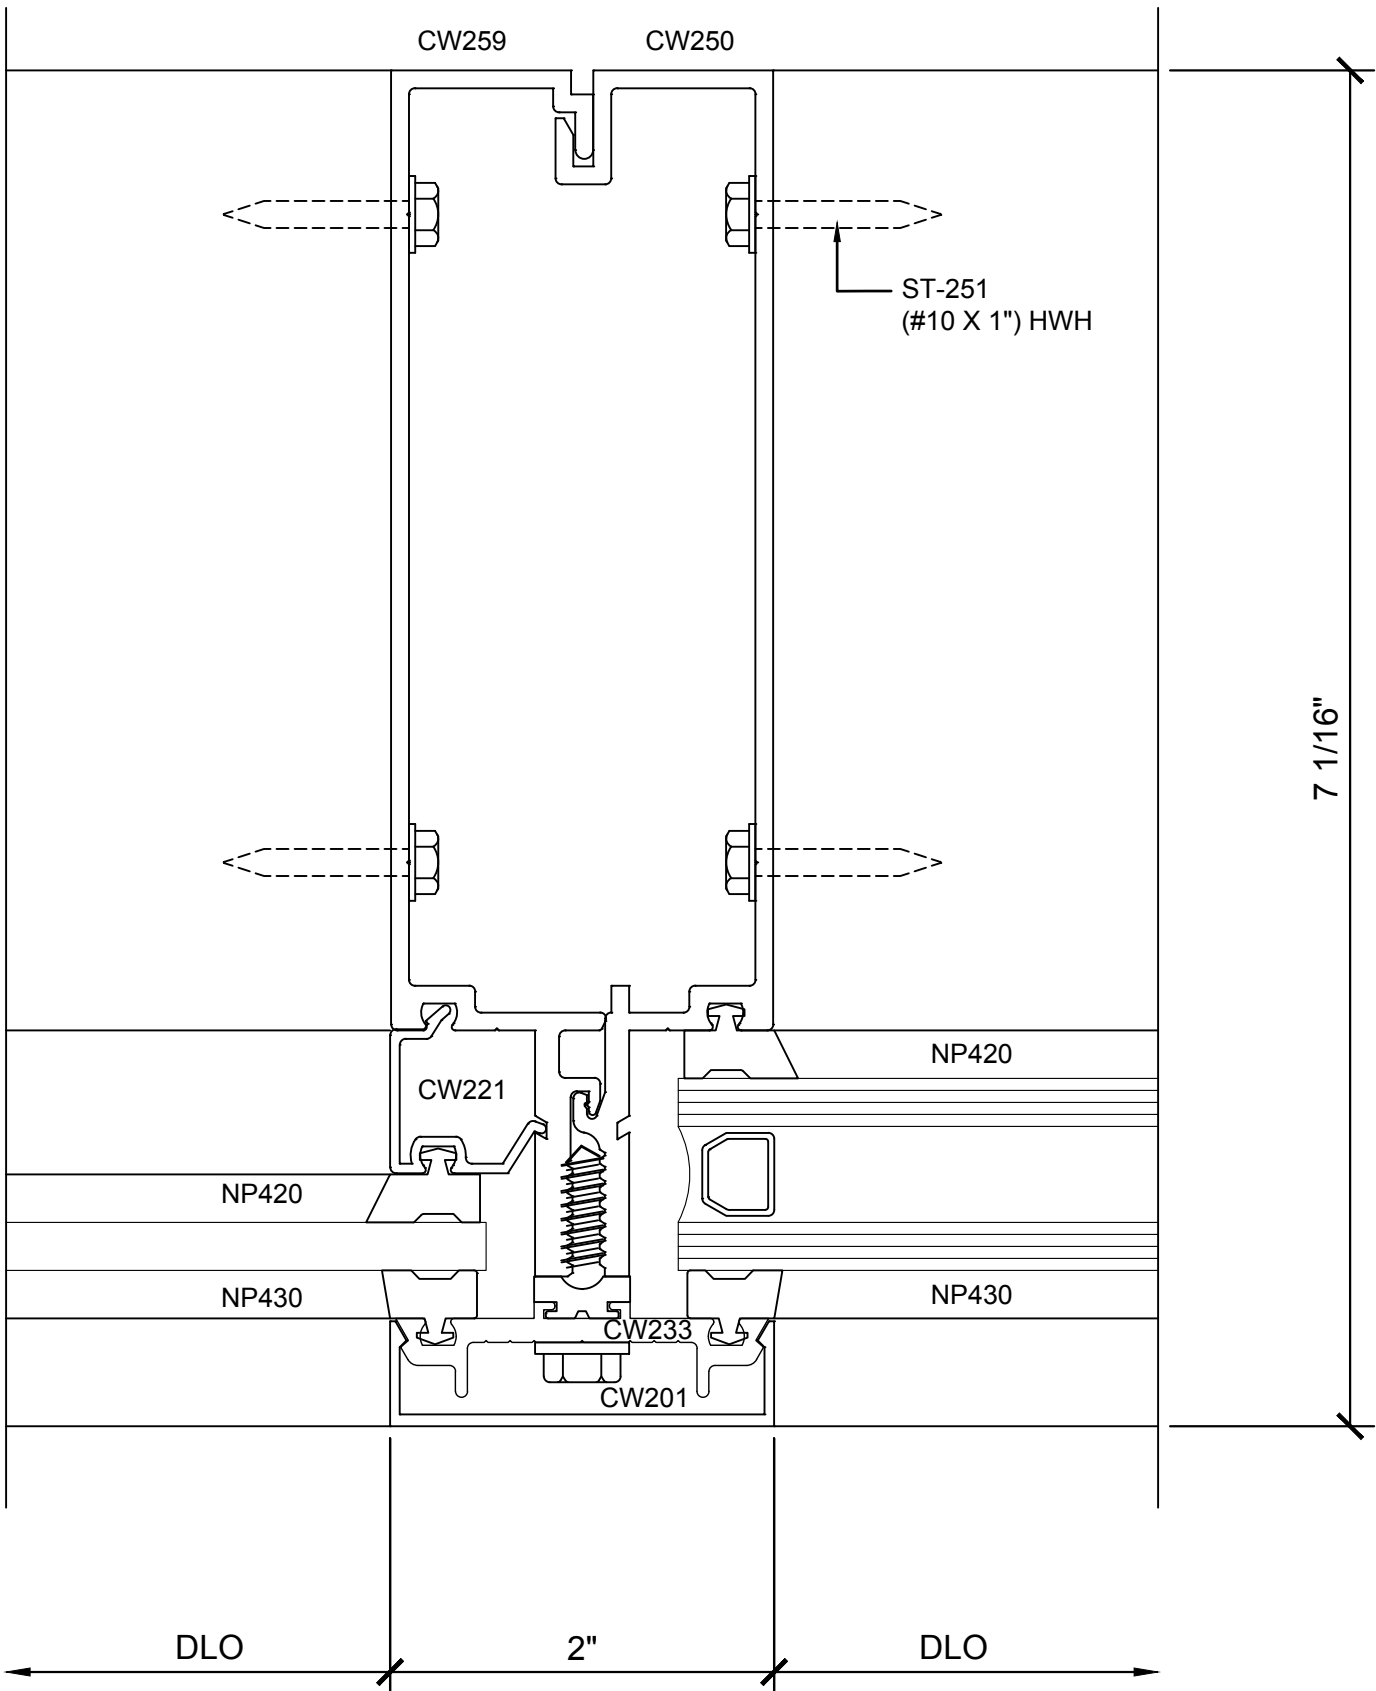

③ SECTION DETAIL @ INT. VERTICAL


1'-0"=1'-0"

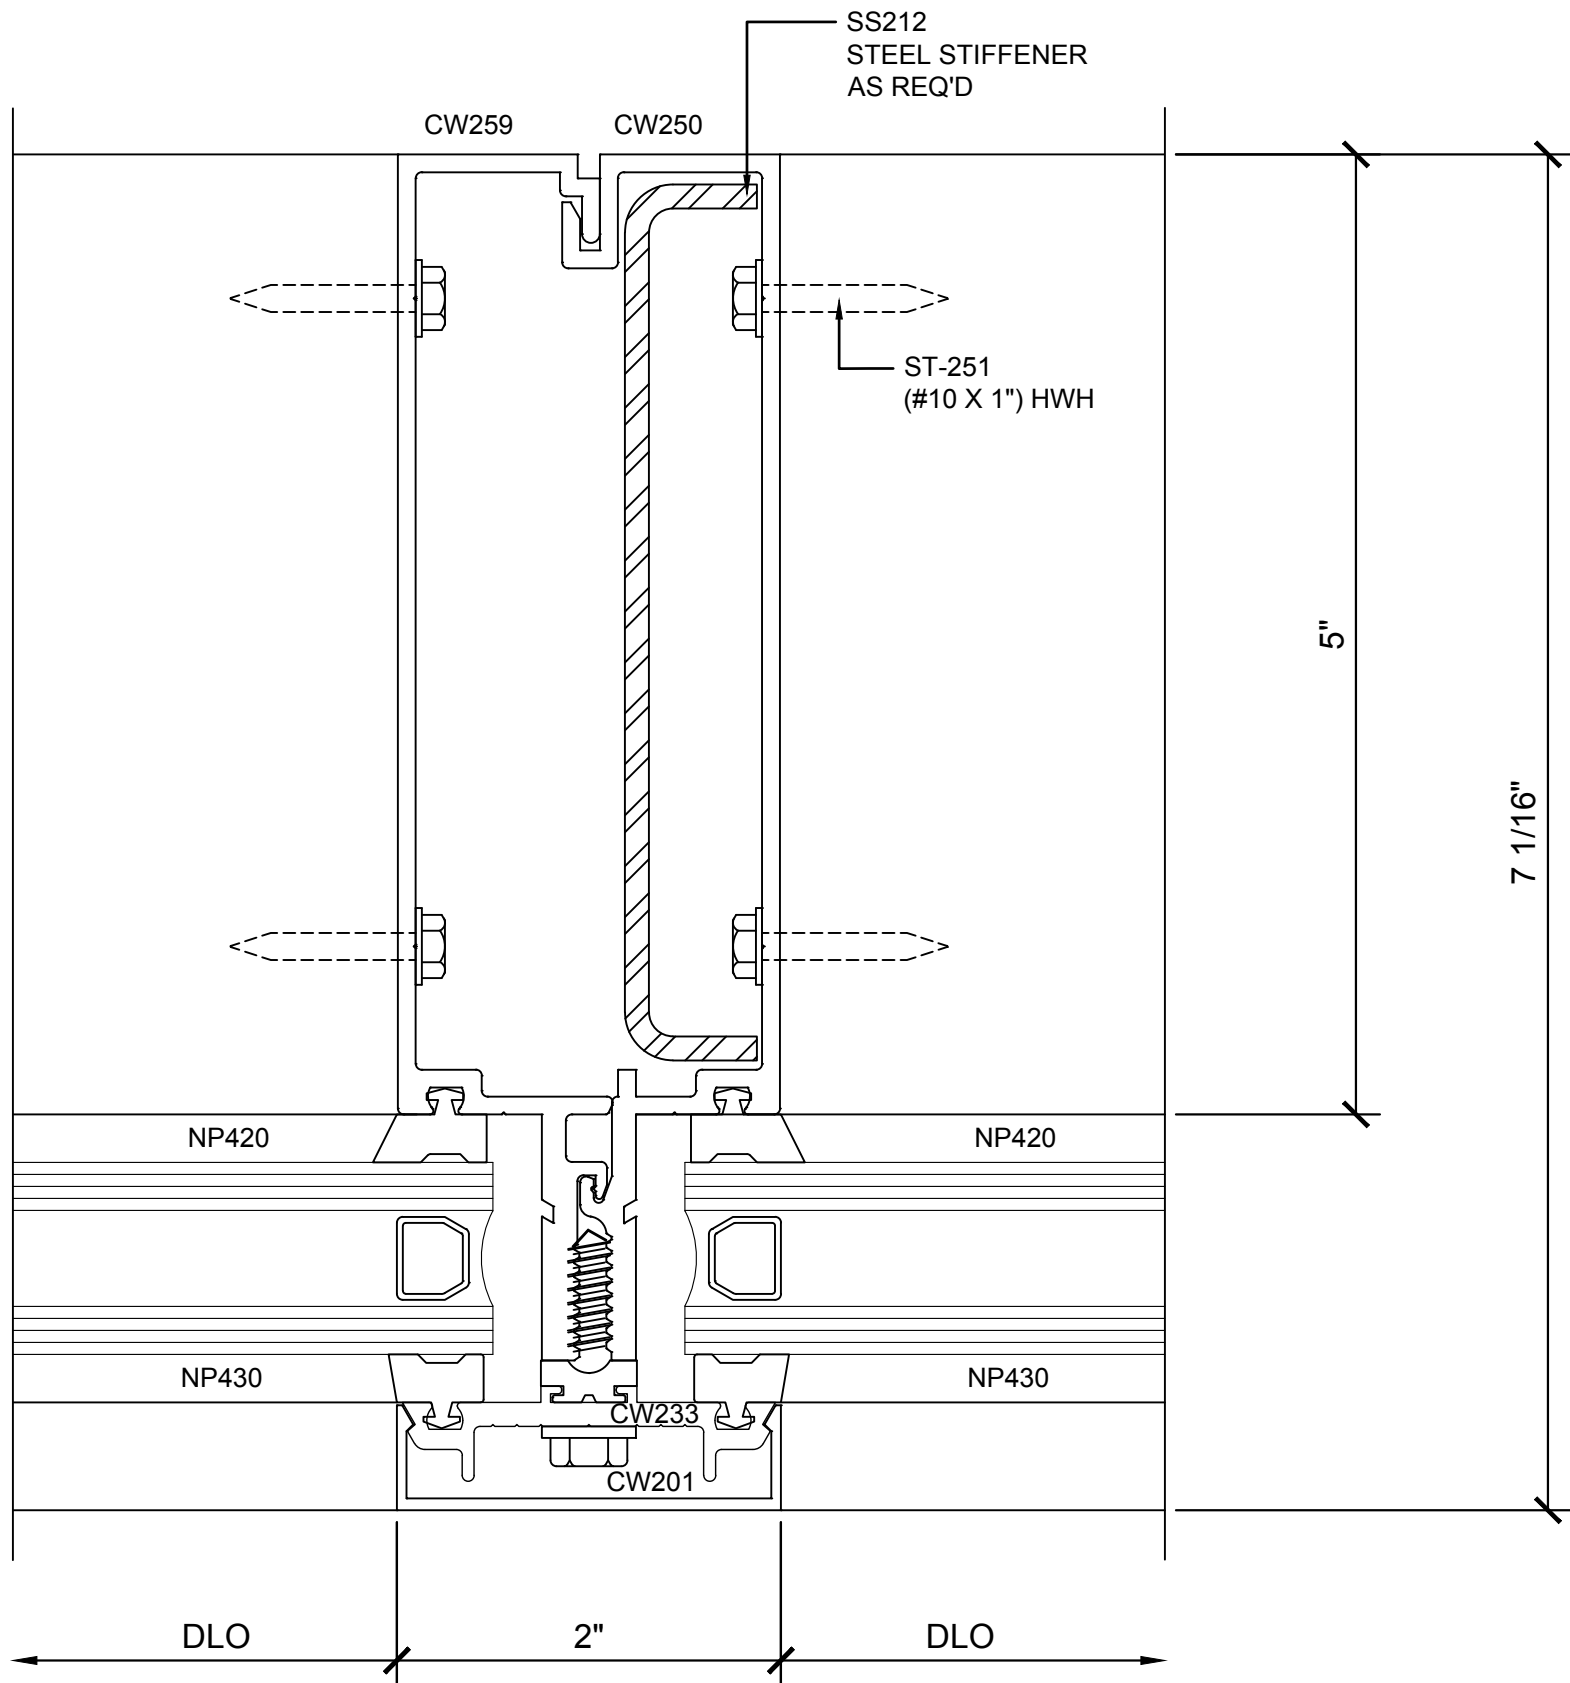

④ SECTION DETAIL @ INT. VERTICAL

1'-0"=1'-0"

Revisions By:

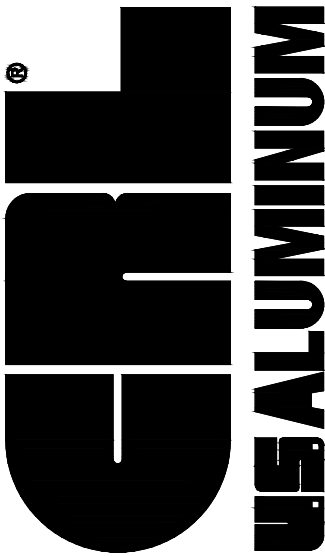

C.R. LAURENCE CO. ARCHITECTURAL PRODUCTS
2503 E. Vernon Avenue, Los Angeles, CA 90058-1897
PH (800) 421-6144 FX 800-567-7301 www.crlaurence.com

Discription:
CRL U.S. ALUMINUM
CURTAIN WALL
SERIES 2200

Drawn By: RP

Date: 2/24/17


Scale: AS NOTED

File Name:

Series 2200.dwg


Sheet

5.02

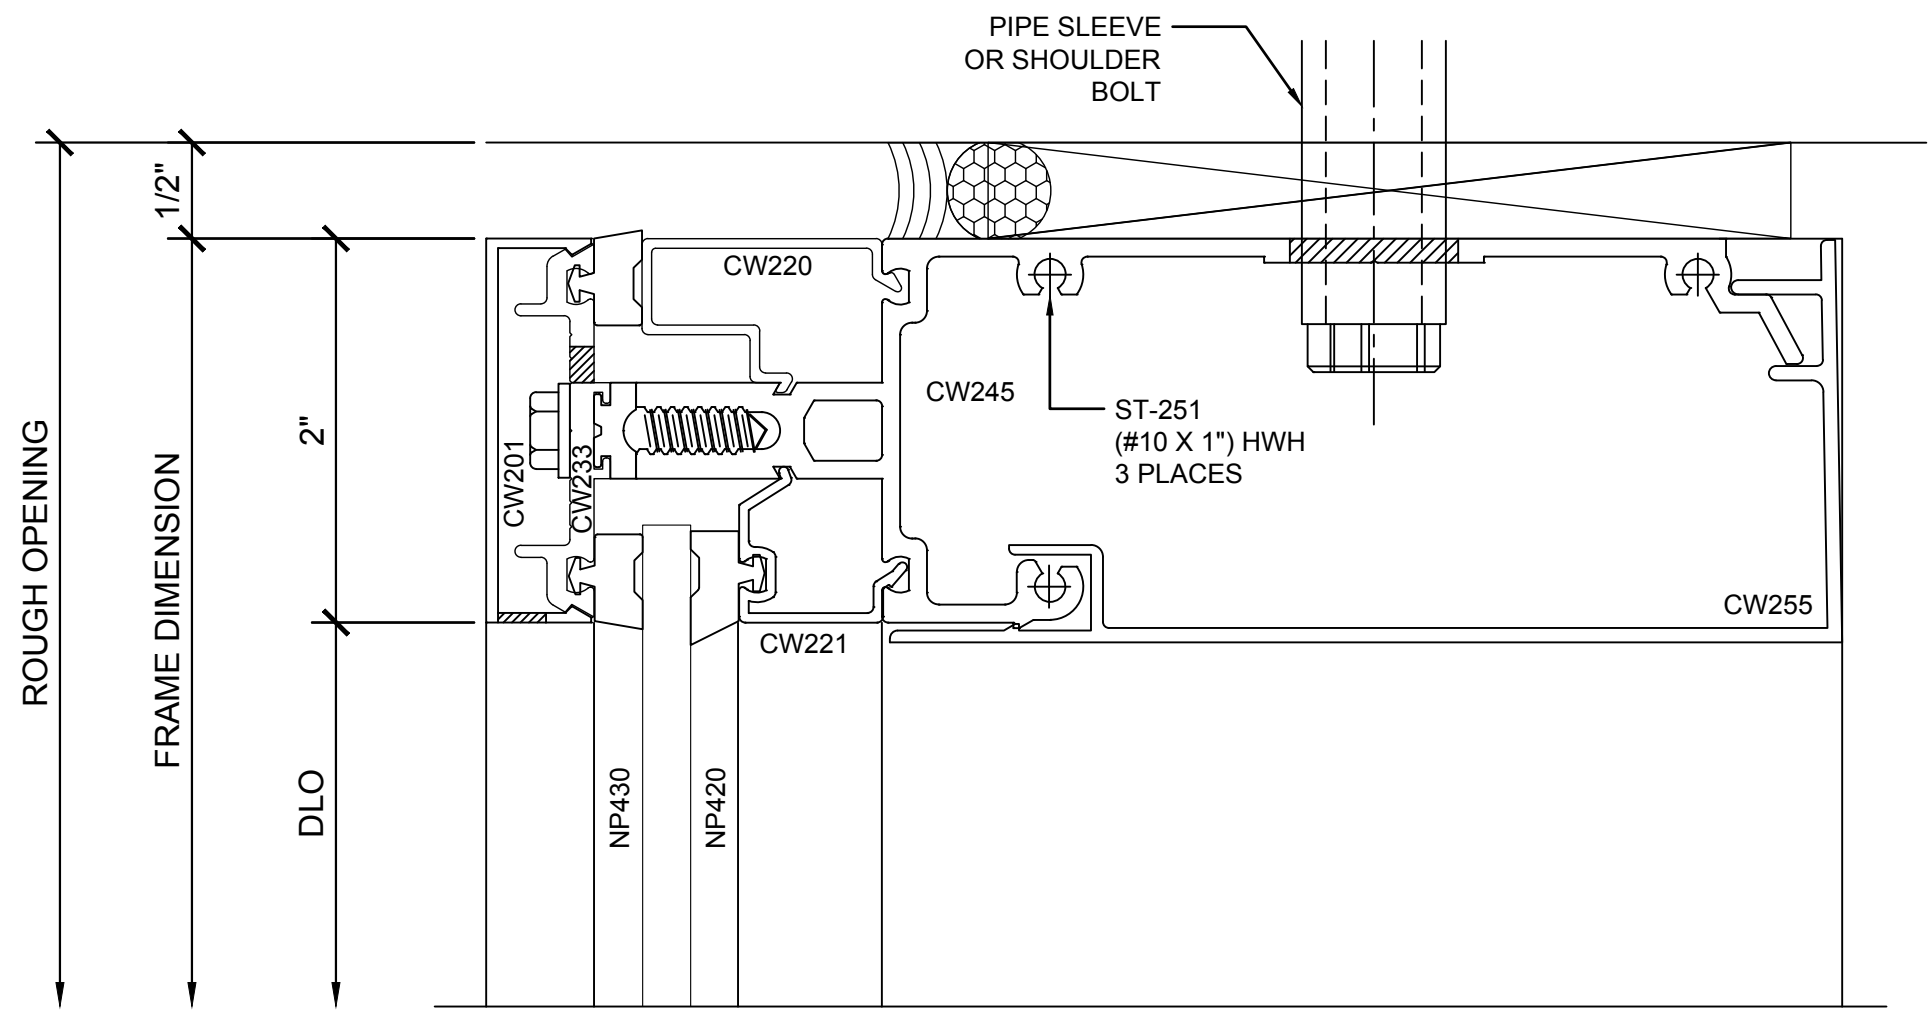


5 SECTION DETAIL @ HEAD

1'-0"=1'-0"

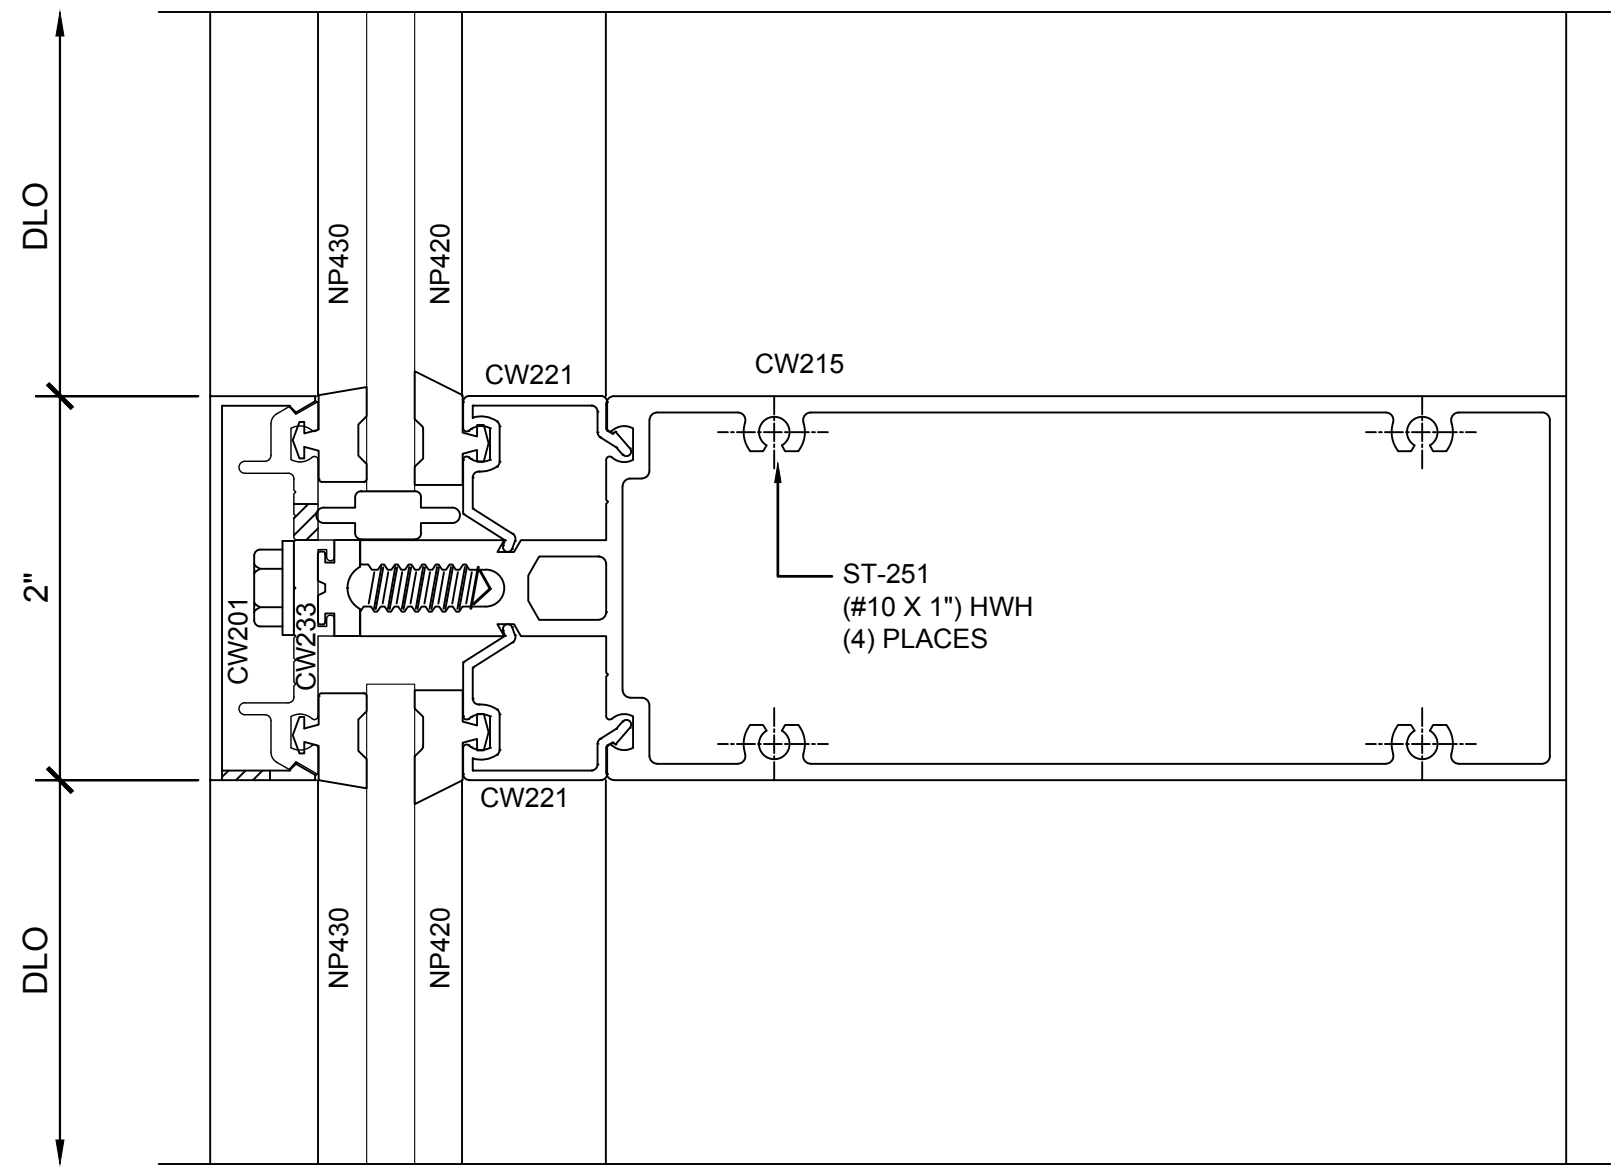


6 SECTION DETAIL @ INT. HORIZONTAL

1'-0"=1'-0"

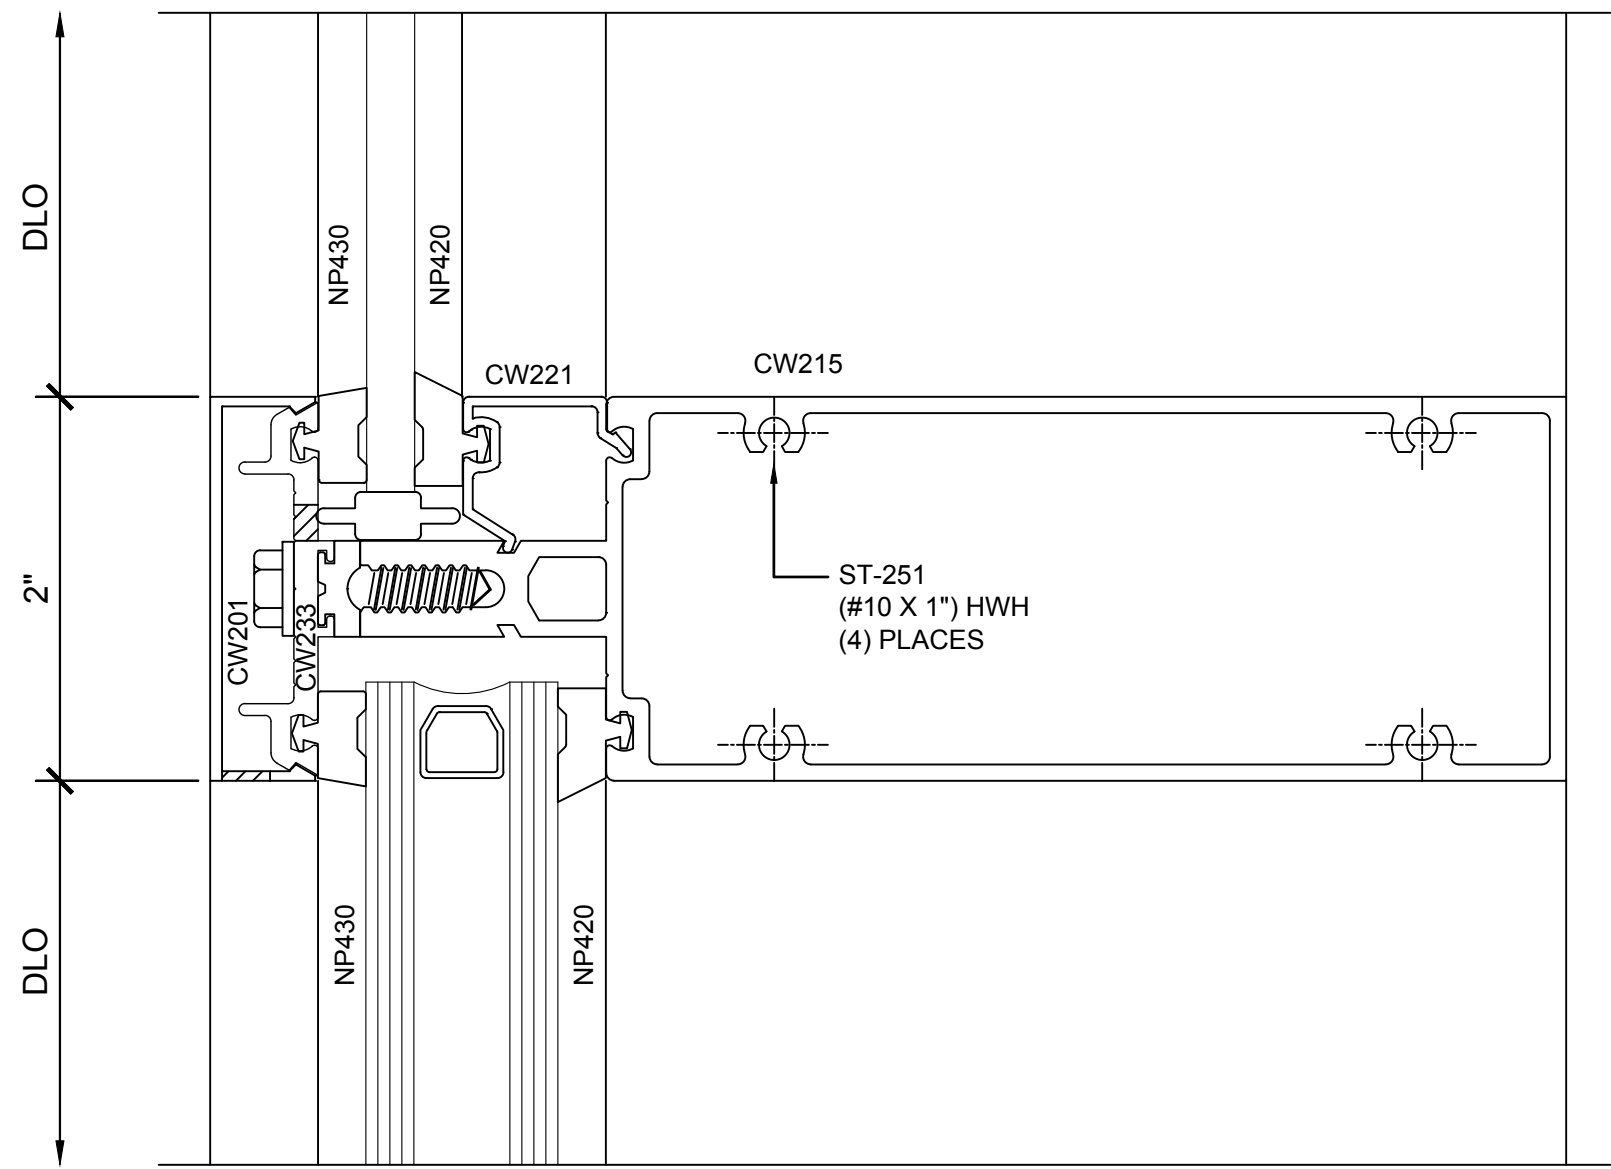


7 SECTION DETAIL @ INT. HORIZONTAL

1'-0"=1'-0"

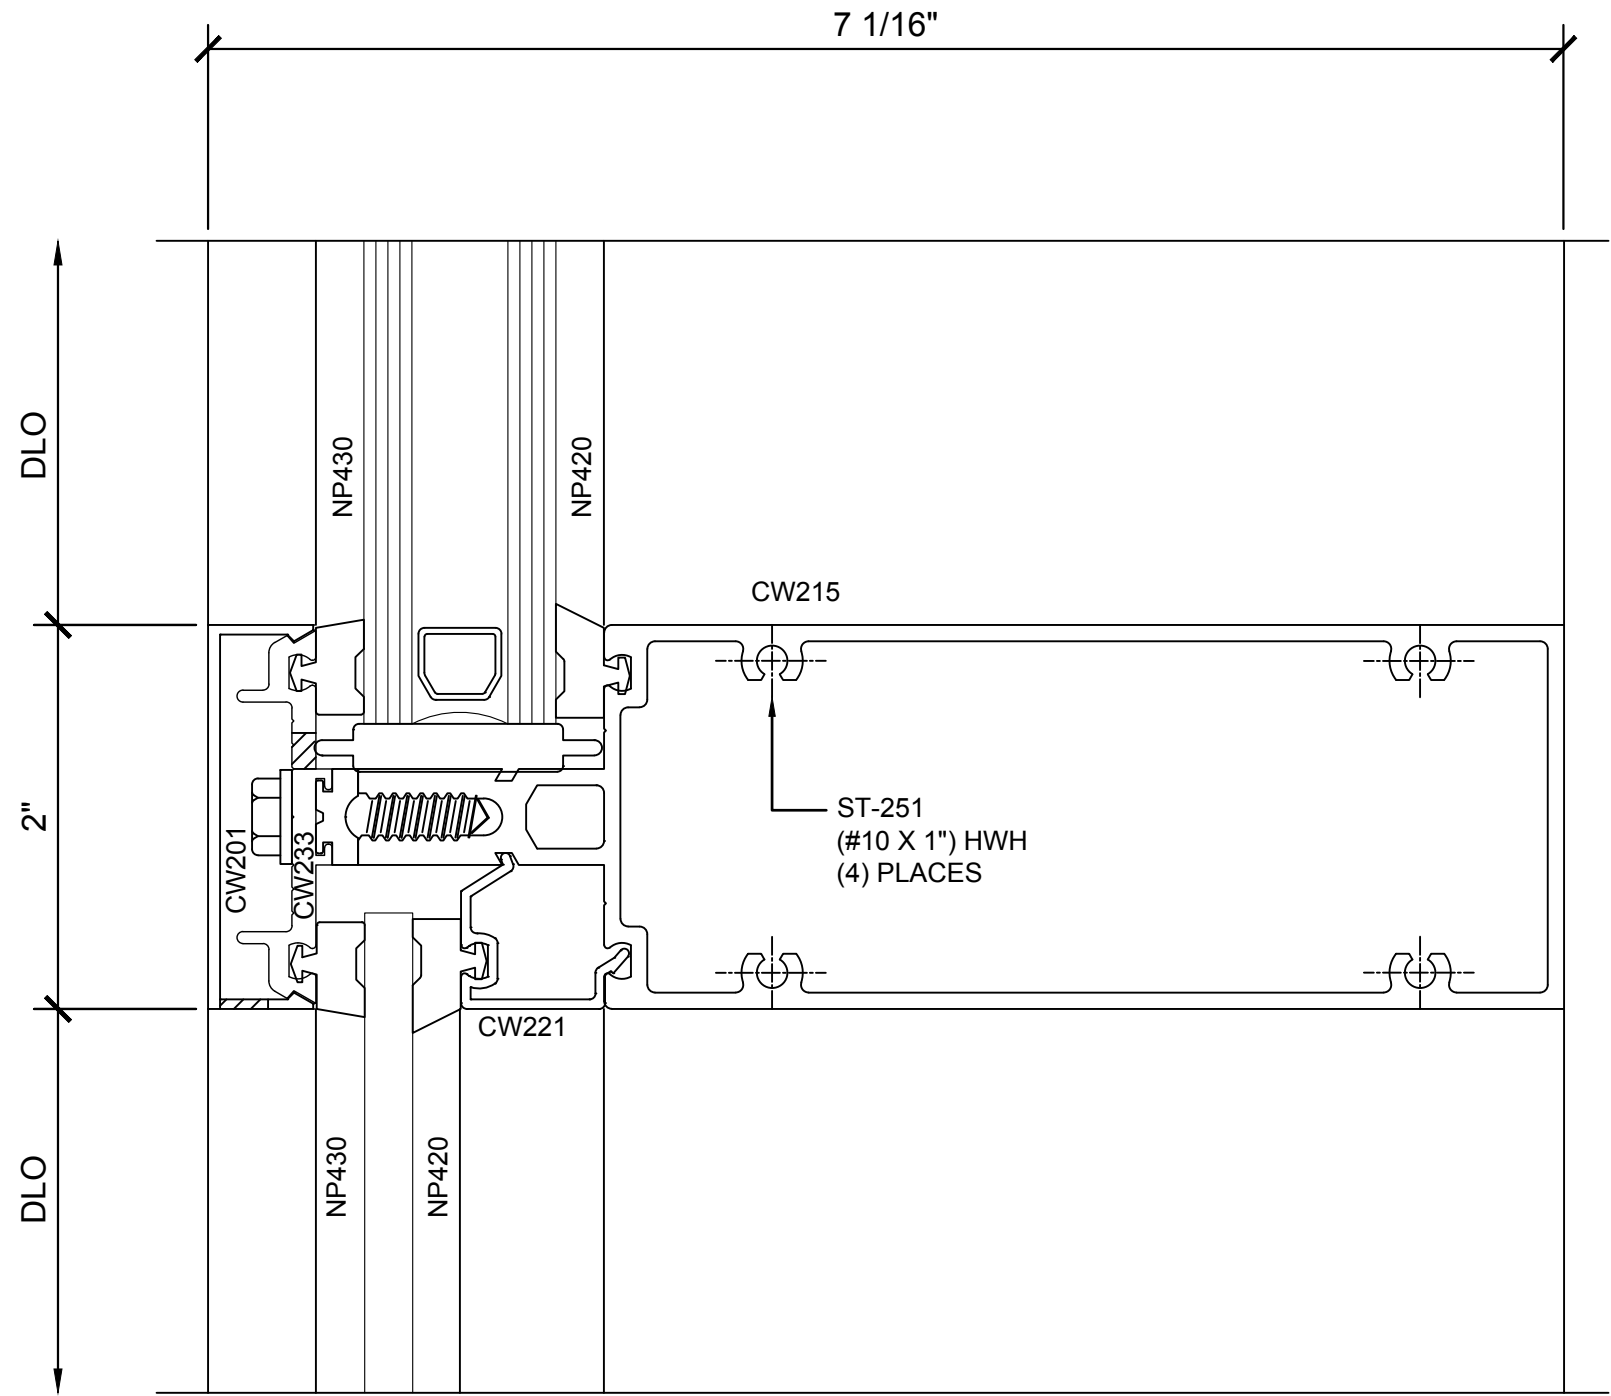

8 SECTION DETAIL @ INT. HORIZONTAL


1'-0"=1'-0"

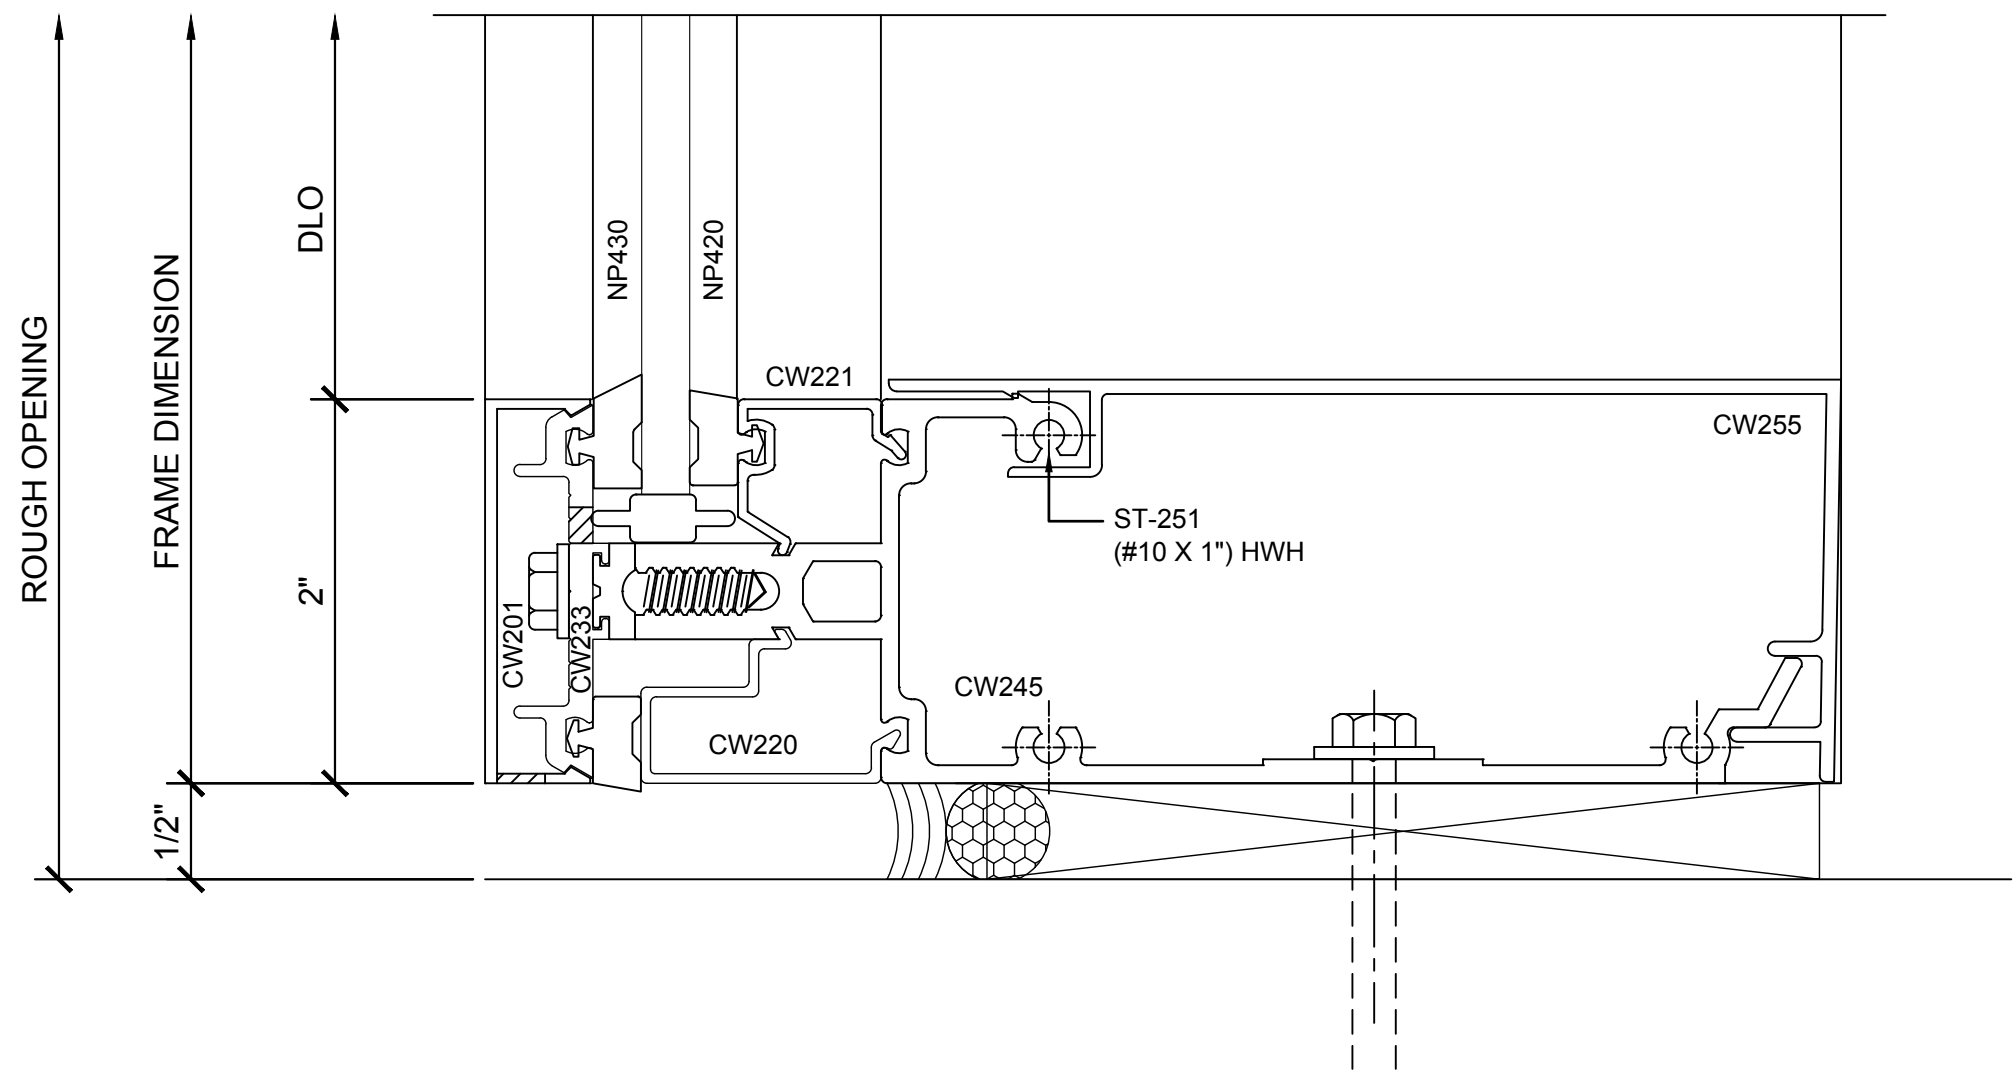

9 SECTION DETAIL @ INT. HORIZONTAL

1'-0"=1'-0"

Revisions By:

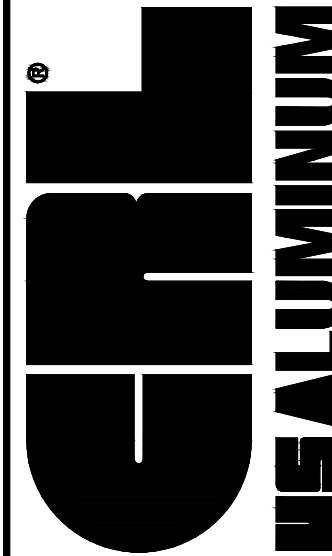

C.R. LAURENCE CO. ARCHITECTURAL PRODUCTS
2503 E. Vernon Avenue, Los Angeles, CA 90058-1897
PH (800) 421-6144 FX 800-587-7301 www.crlaurence.com

Discription:
CRL U.S. ALUMINUM
CURTAIN WALL
SERIES 2200

Drawn By: RP

Date: 2/24/17




Scale: AS NOTED

File Name:

Series 2200.dwg

Sheet


5.03

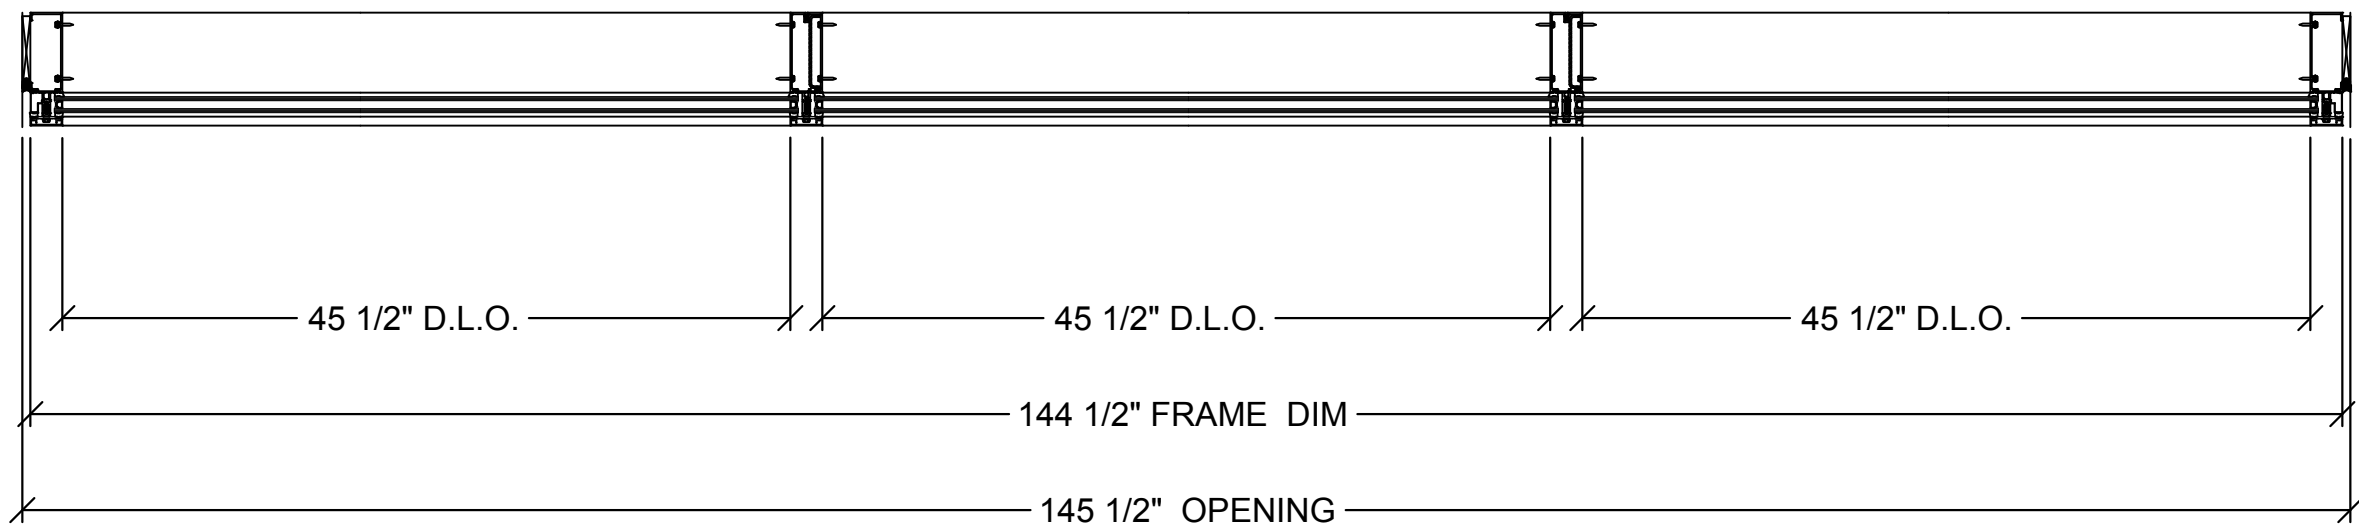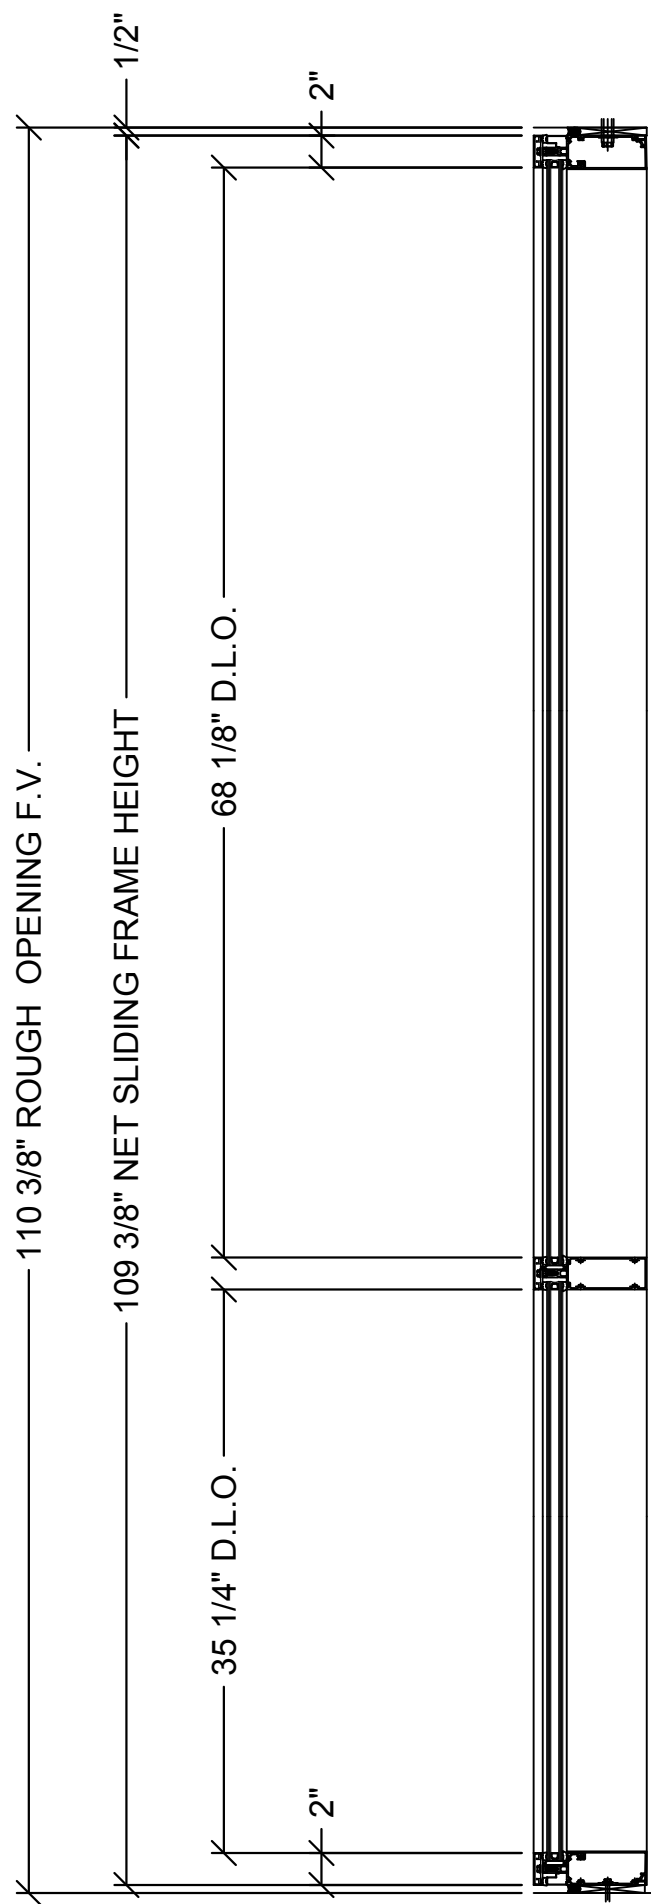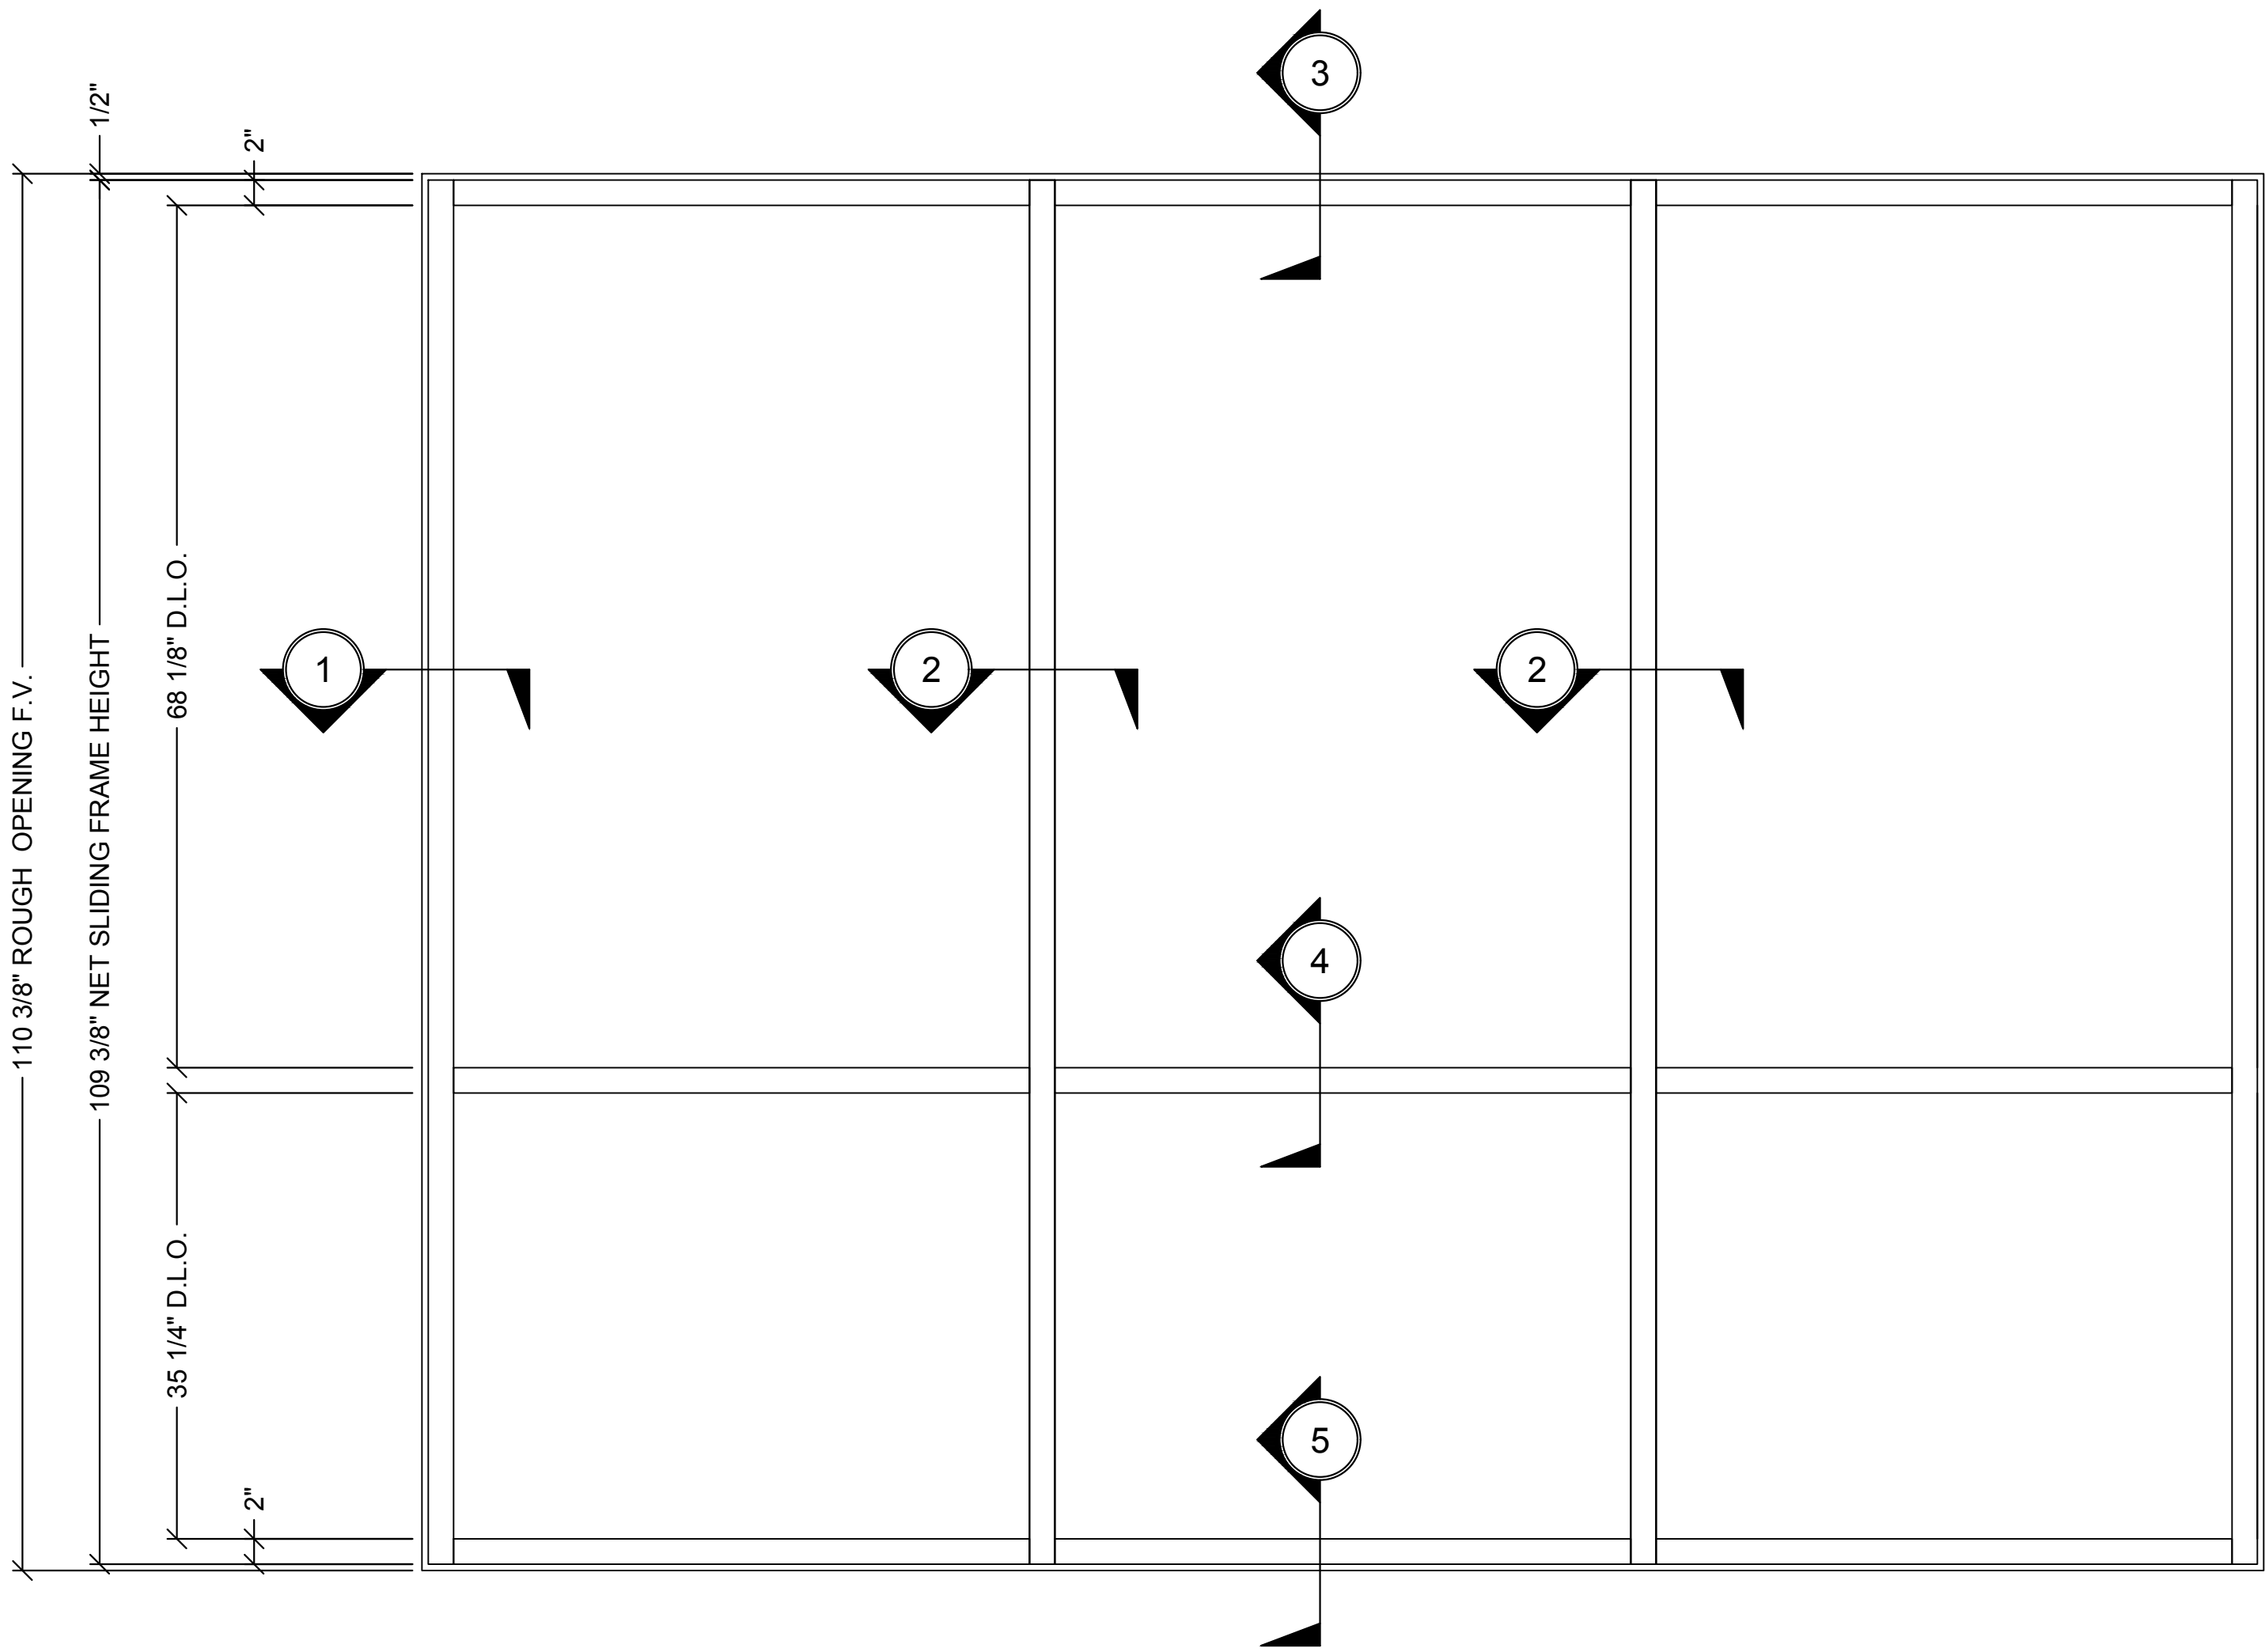

① SERIES 2200 CURTAIN WALL - ELEVATION, SECTION VIEW AND PLAN VIEW - SCREW SPLINE ASSEMBLY - 5" BACK MEMBER - 1" GLASS


1"=1'-0"

Revisions By:	
<div><div><div>CRL[®]</div><div>US ALUMINUM</div></div><div>C.R. LAURENCE CO. ARCHITECTURAL PRODUCTS 2503 E. Vernon Avenue, Los Angeles, CA 90058-1897 PH (800) 421-6144 FX 800-597-7301 www.crlaurence.com</div></div>	
Description: CRL U.S. ALUMINUM CURTAIN WALL SERIES 2200	
Drawn By: RP	
Date: 2/24/17	
Scale: AS NOTED	
File Name:	
Series 2200.dwg	
Sheet	
6.01	

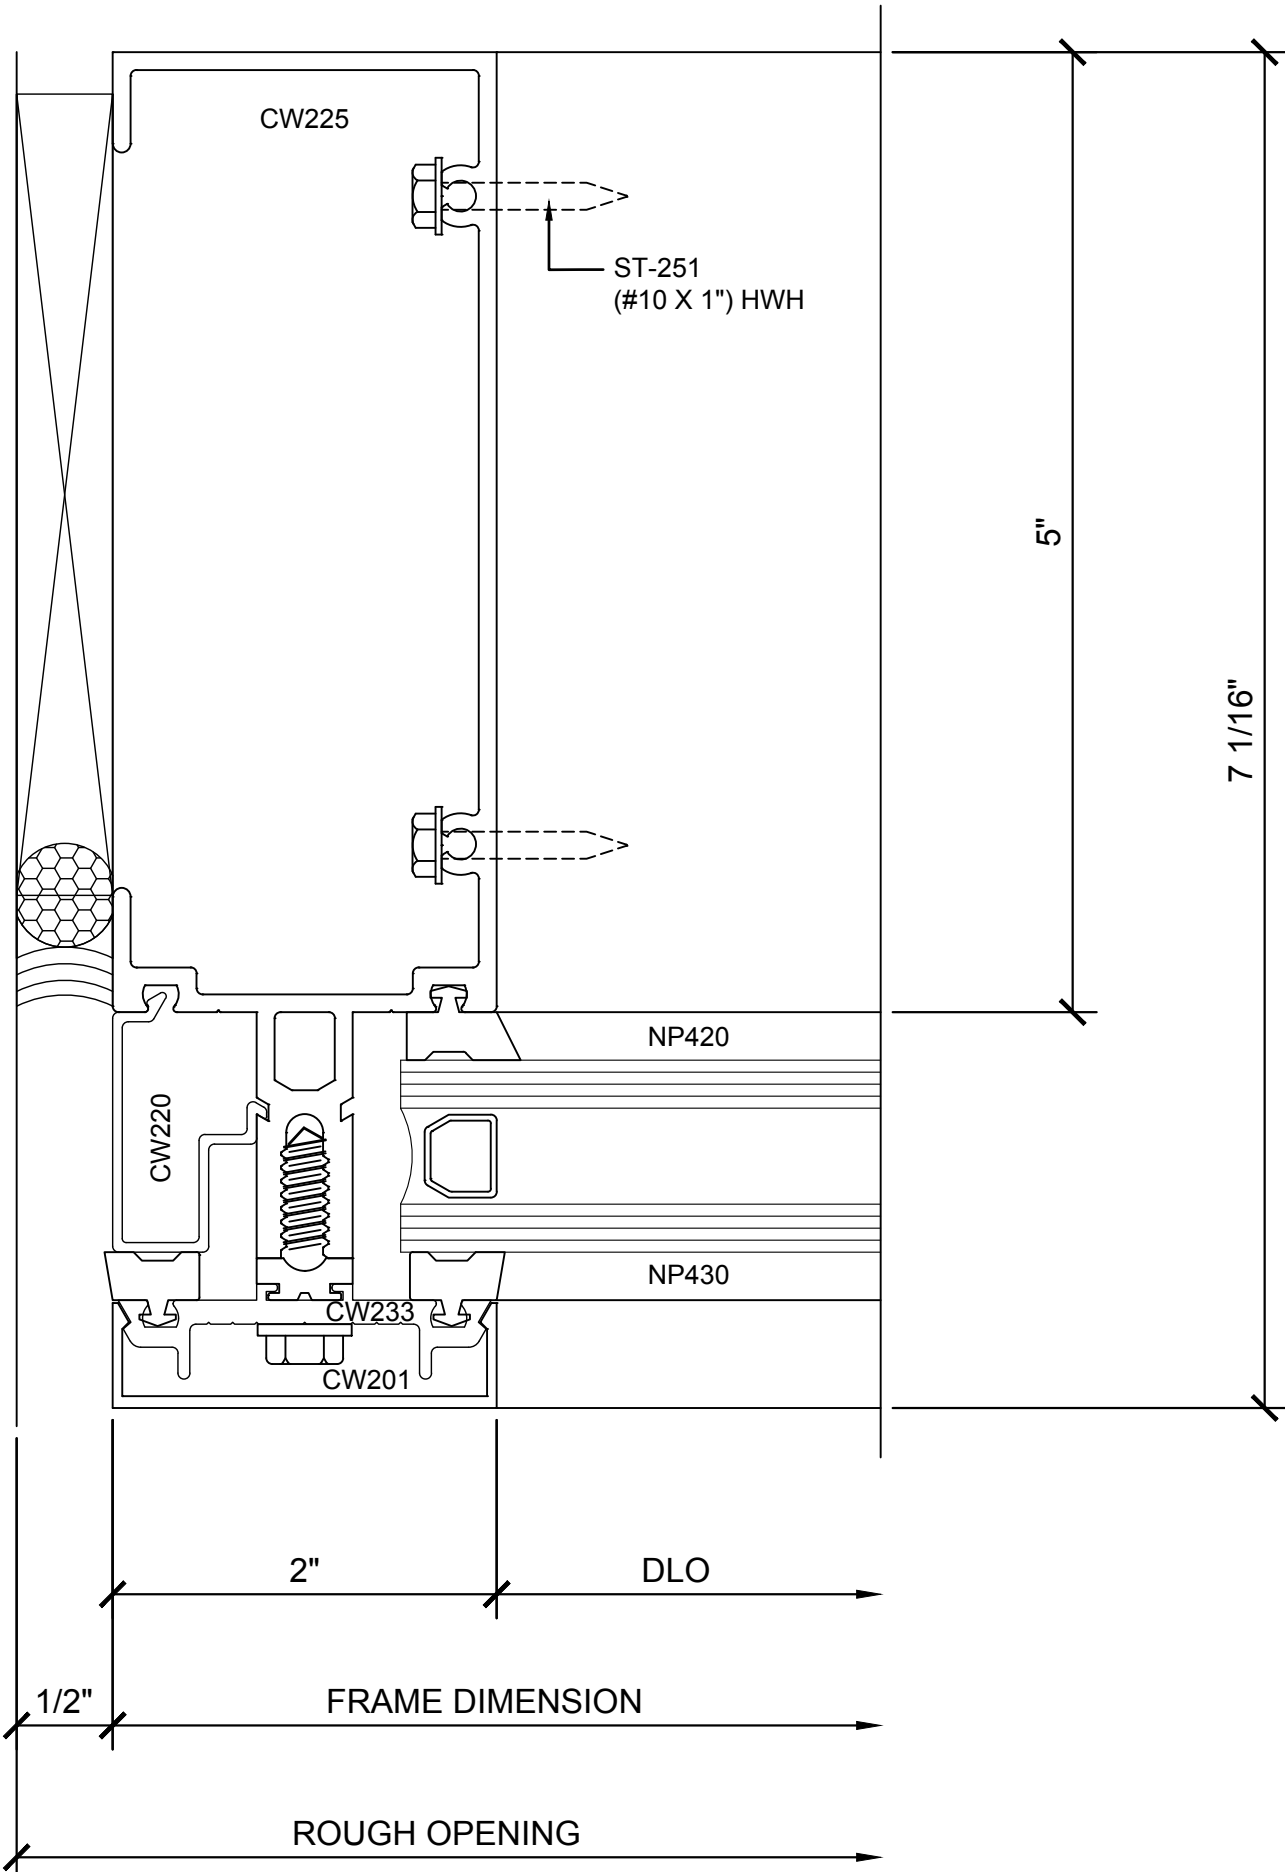


① SECTION DETAIL @ JAMB

1'-0"=1'-0"

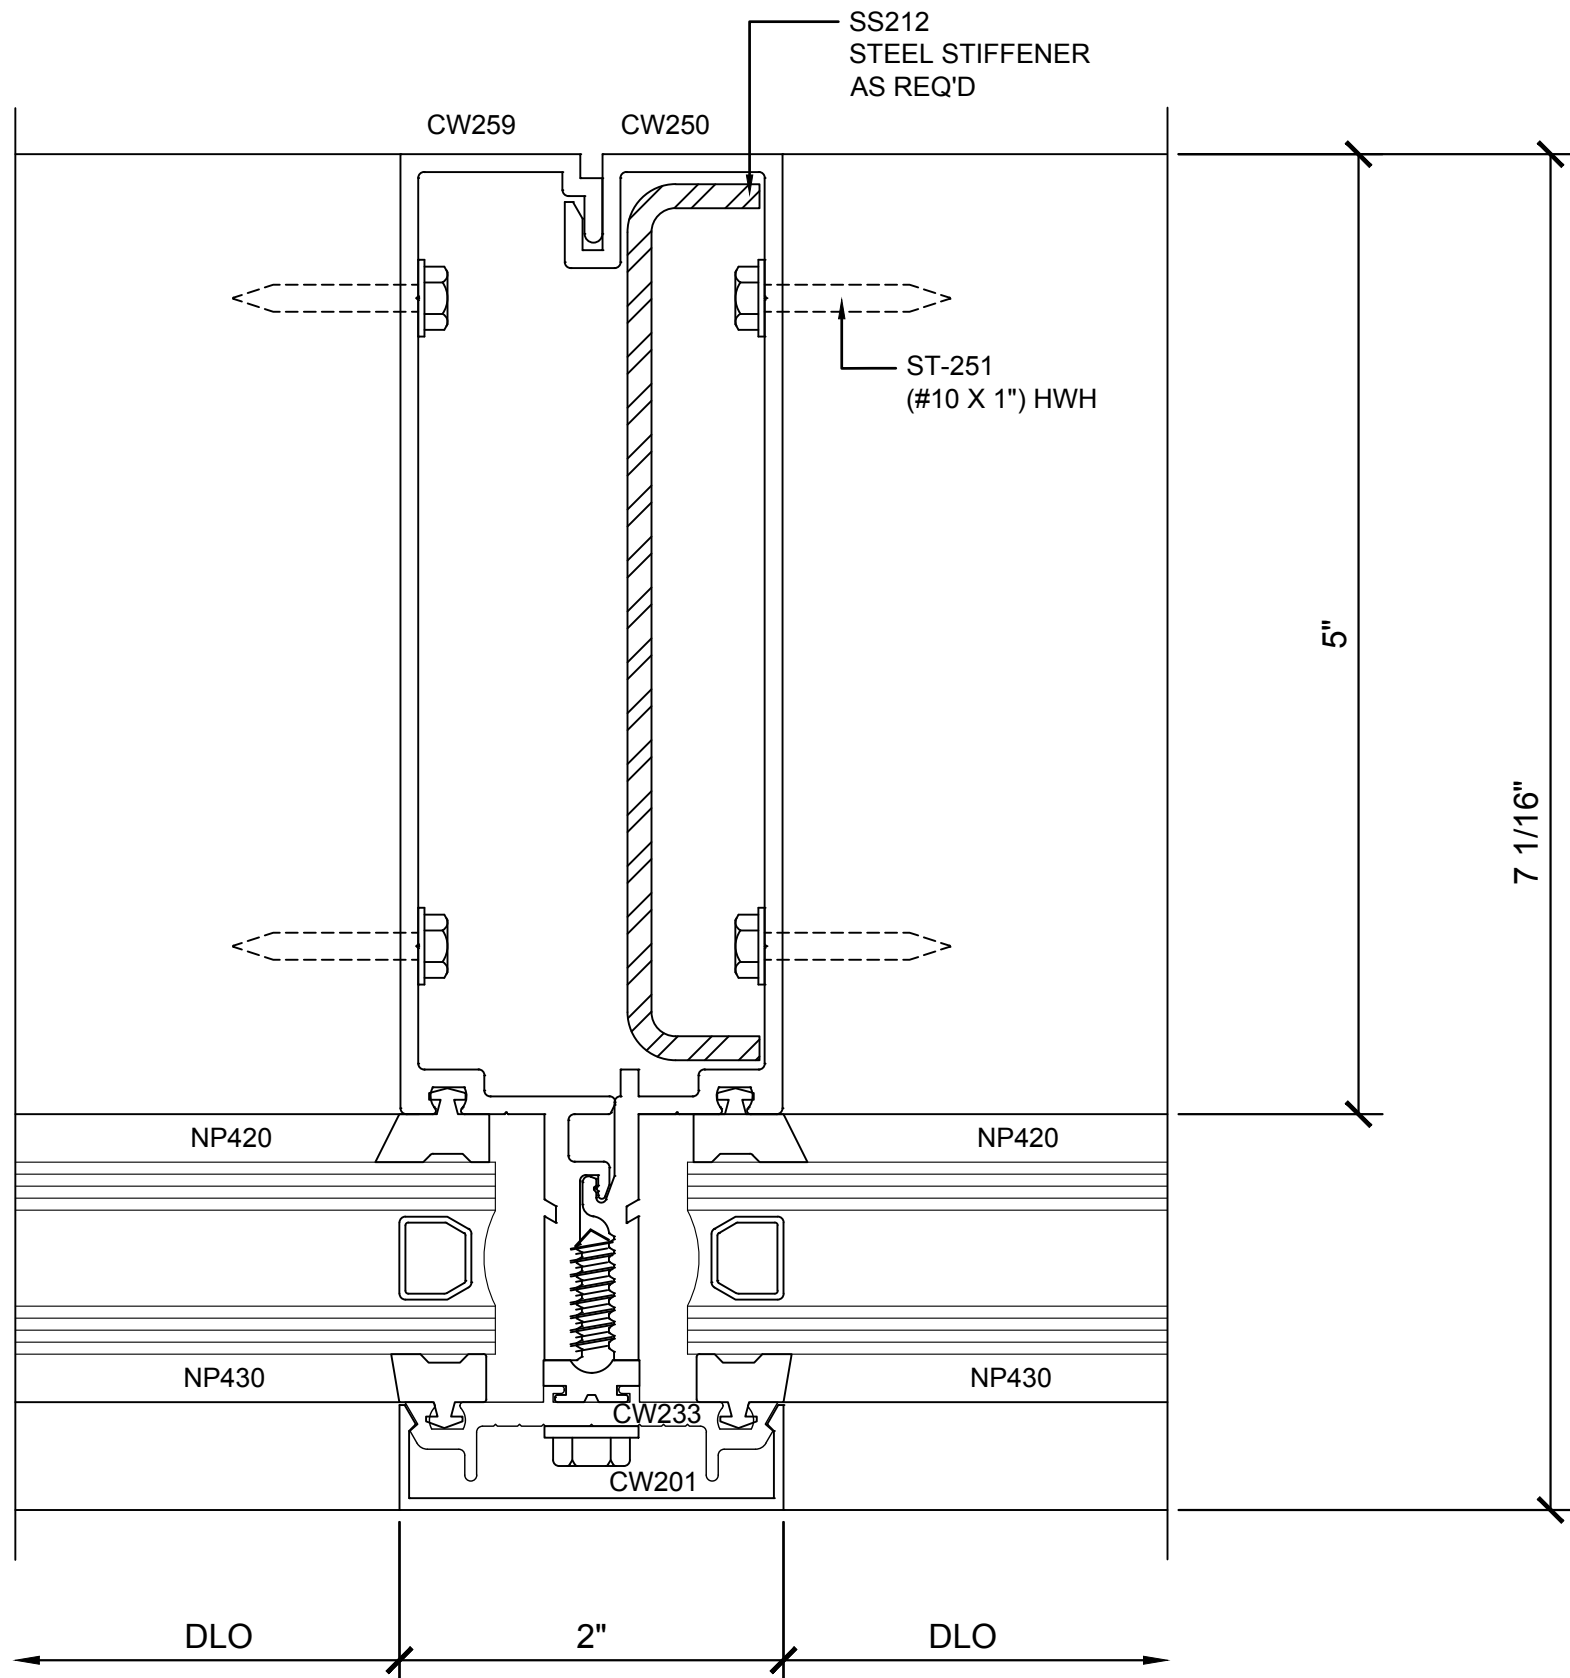


② SECTION DETAIL @ INT. VERTICAL

1'-0"=1'-0"

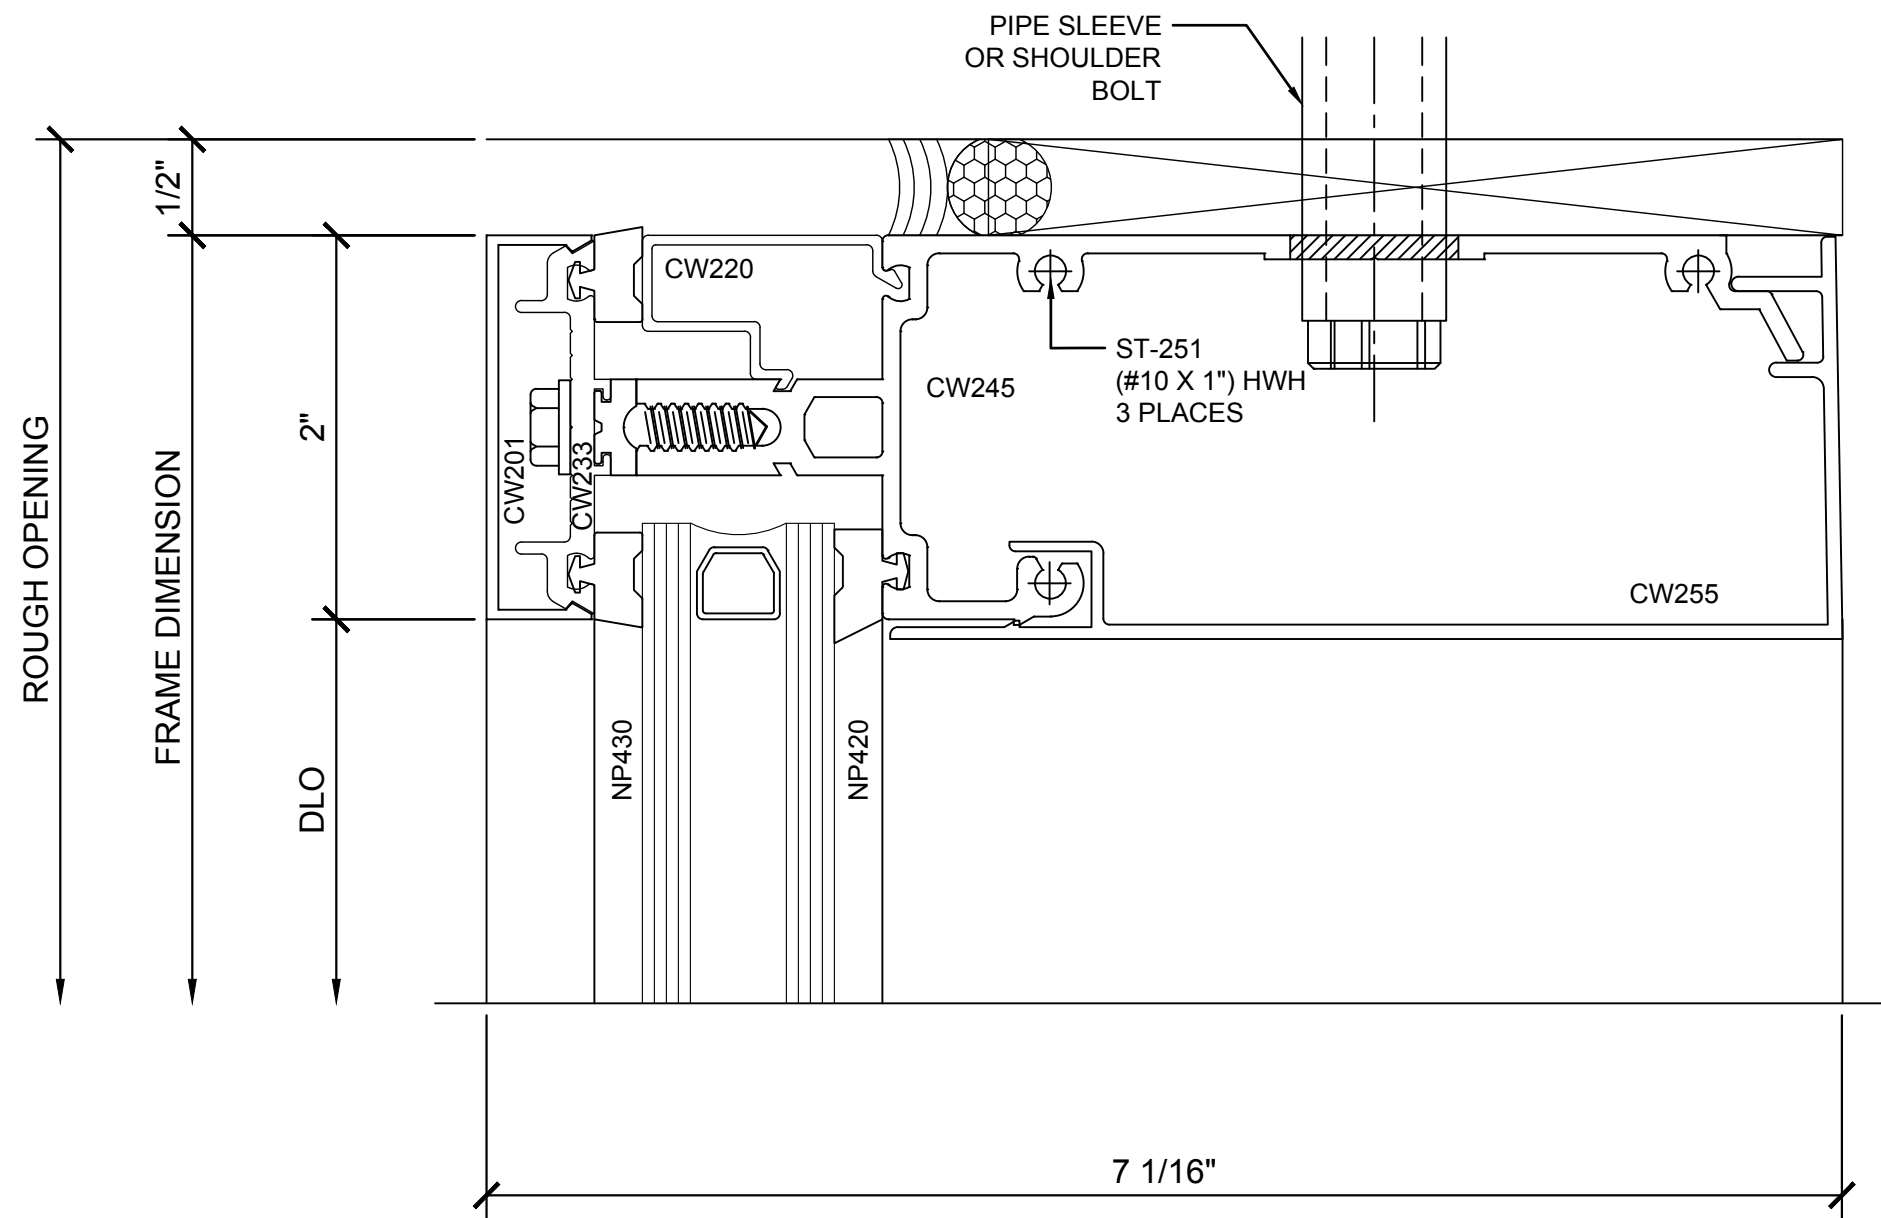


③ SECTION DETAIL @ HEAD

1'-0"=1'-0"

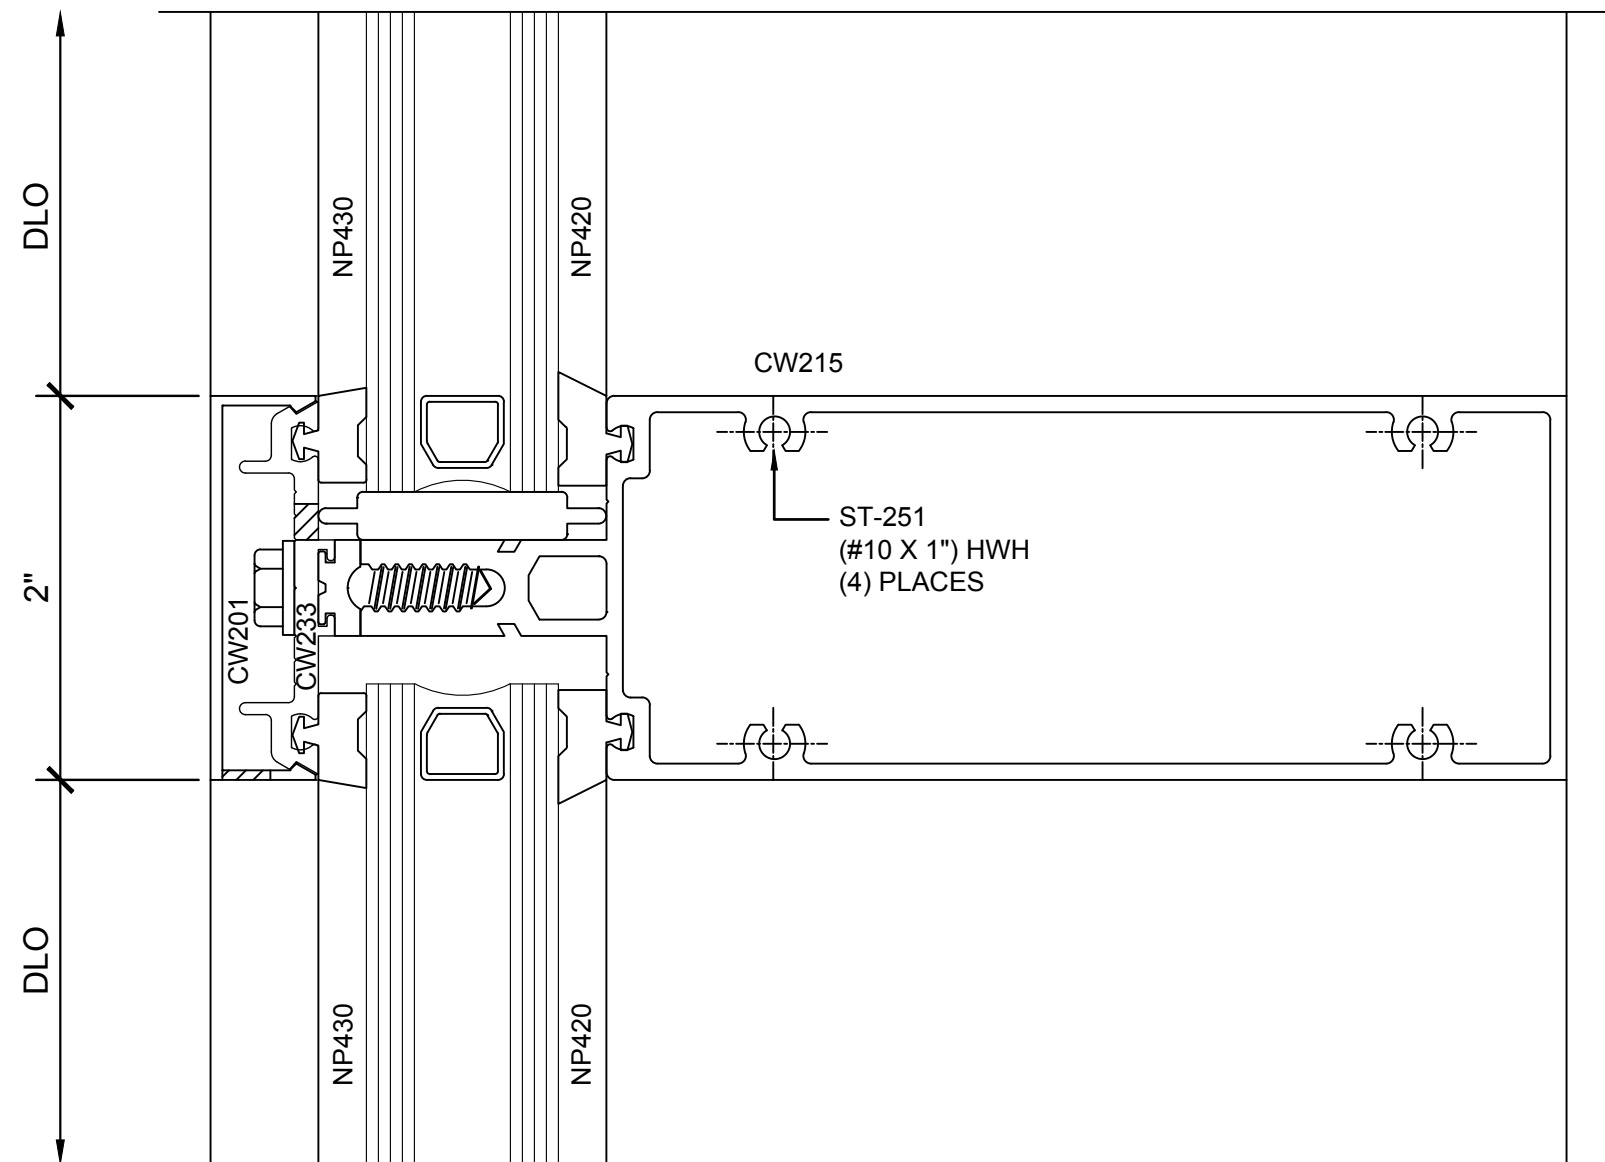

④ SECTION DETAIL @ INT. HORIZONTAL




1'-0"=1'-0"

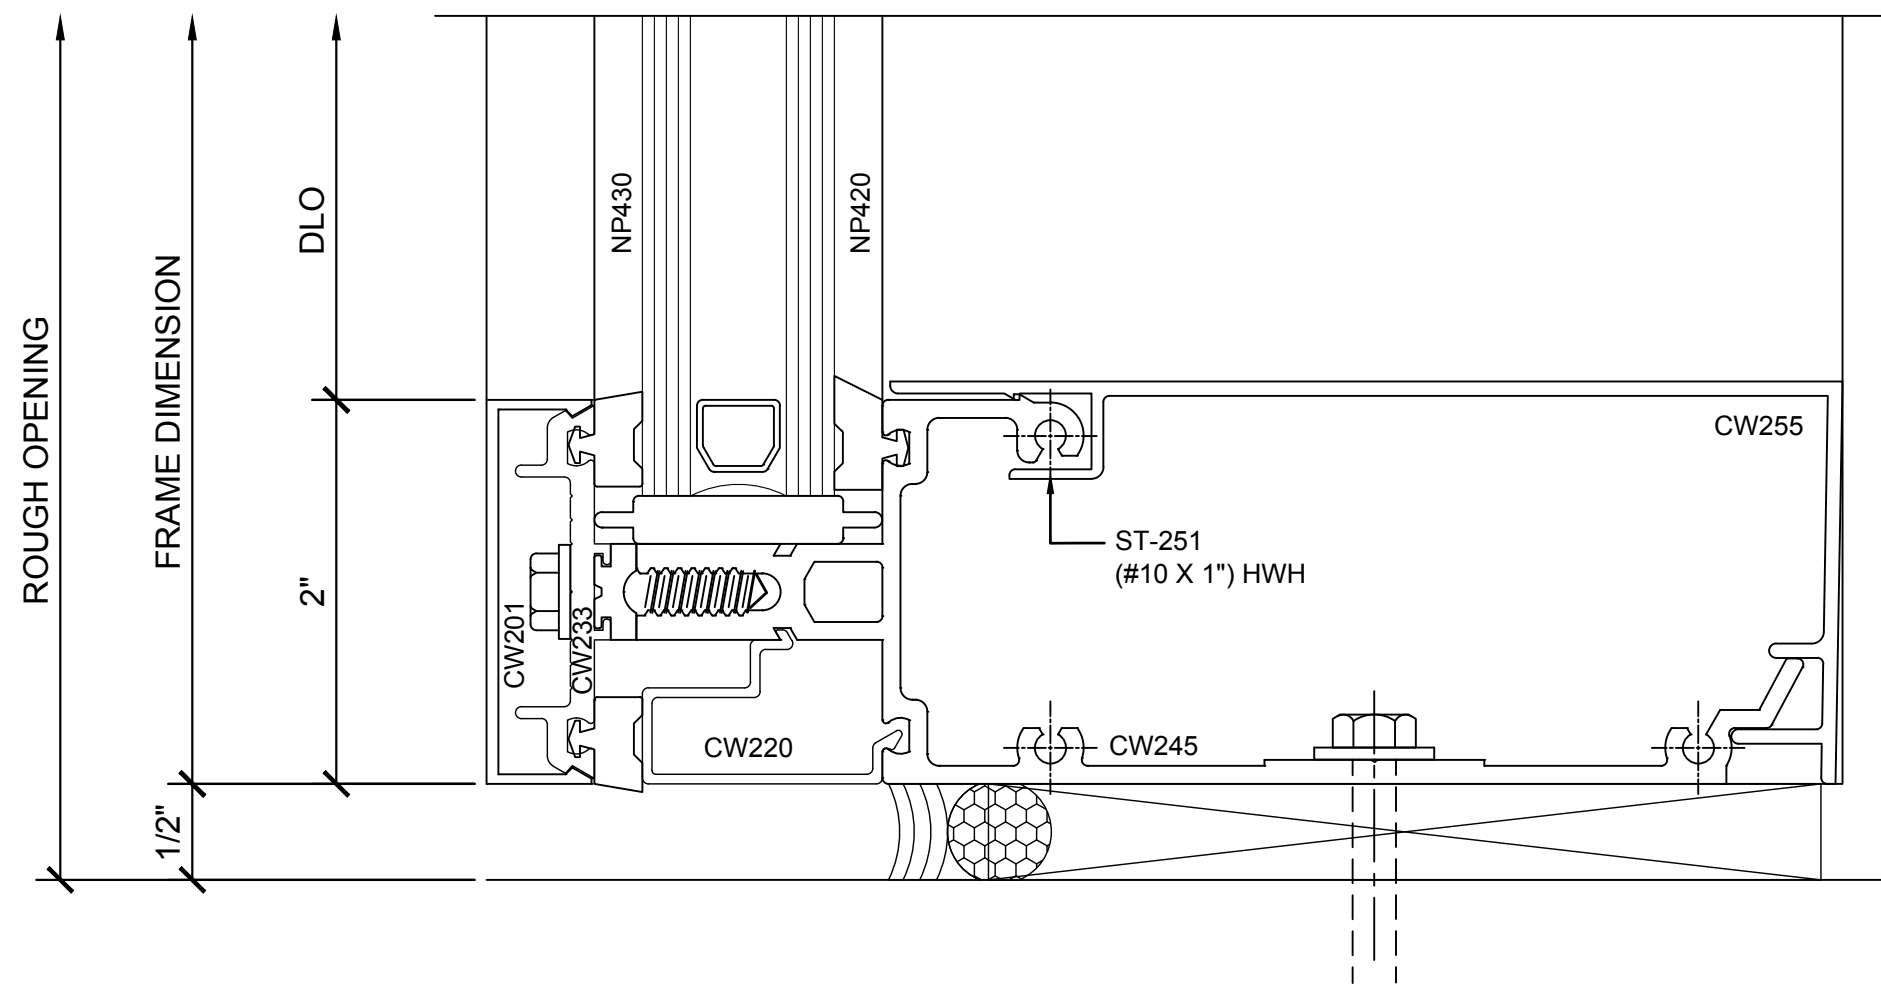

⑤ SECTION DETAIL @ SILL


1'-0"=1'-0"

Revisions By:

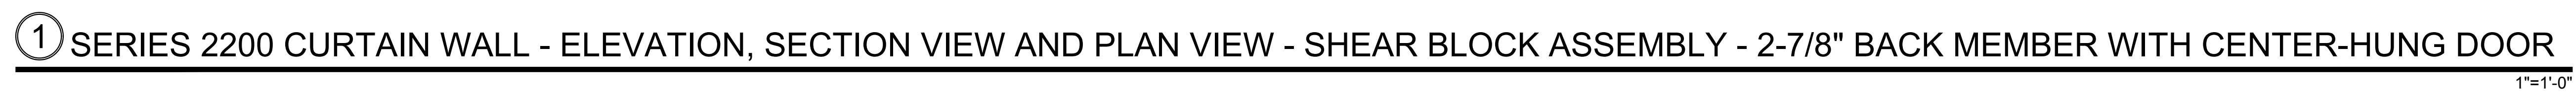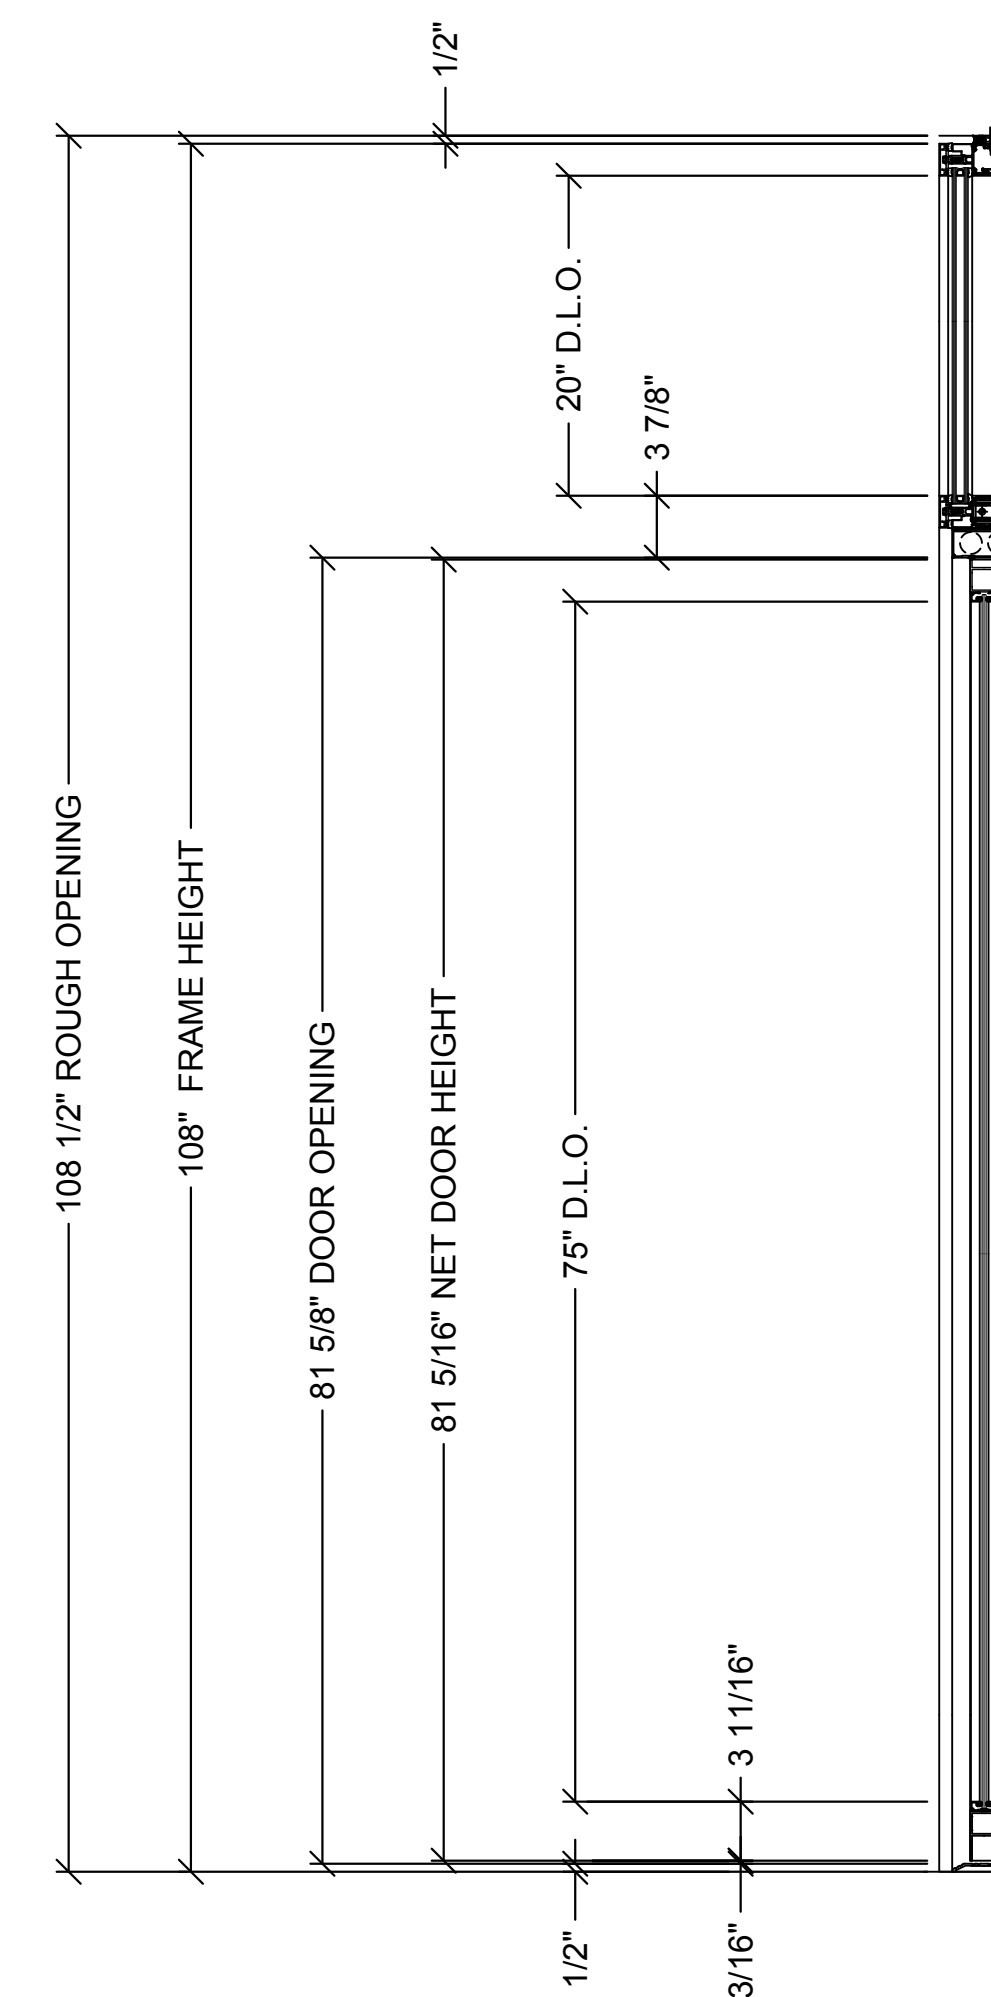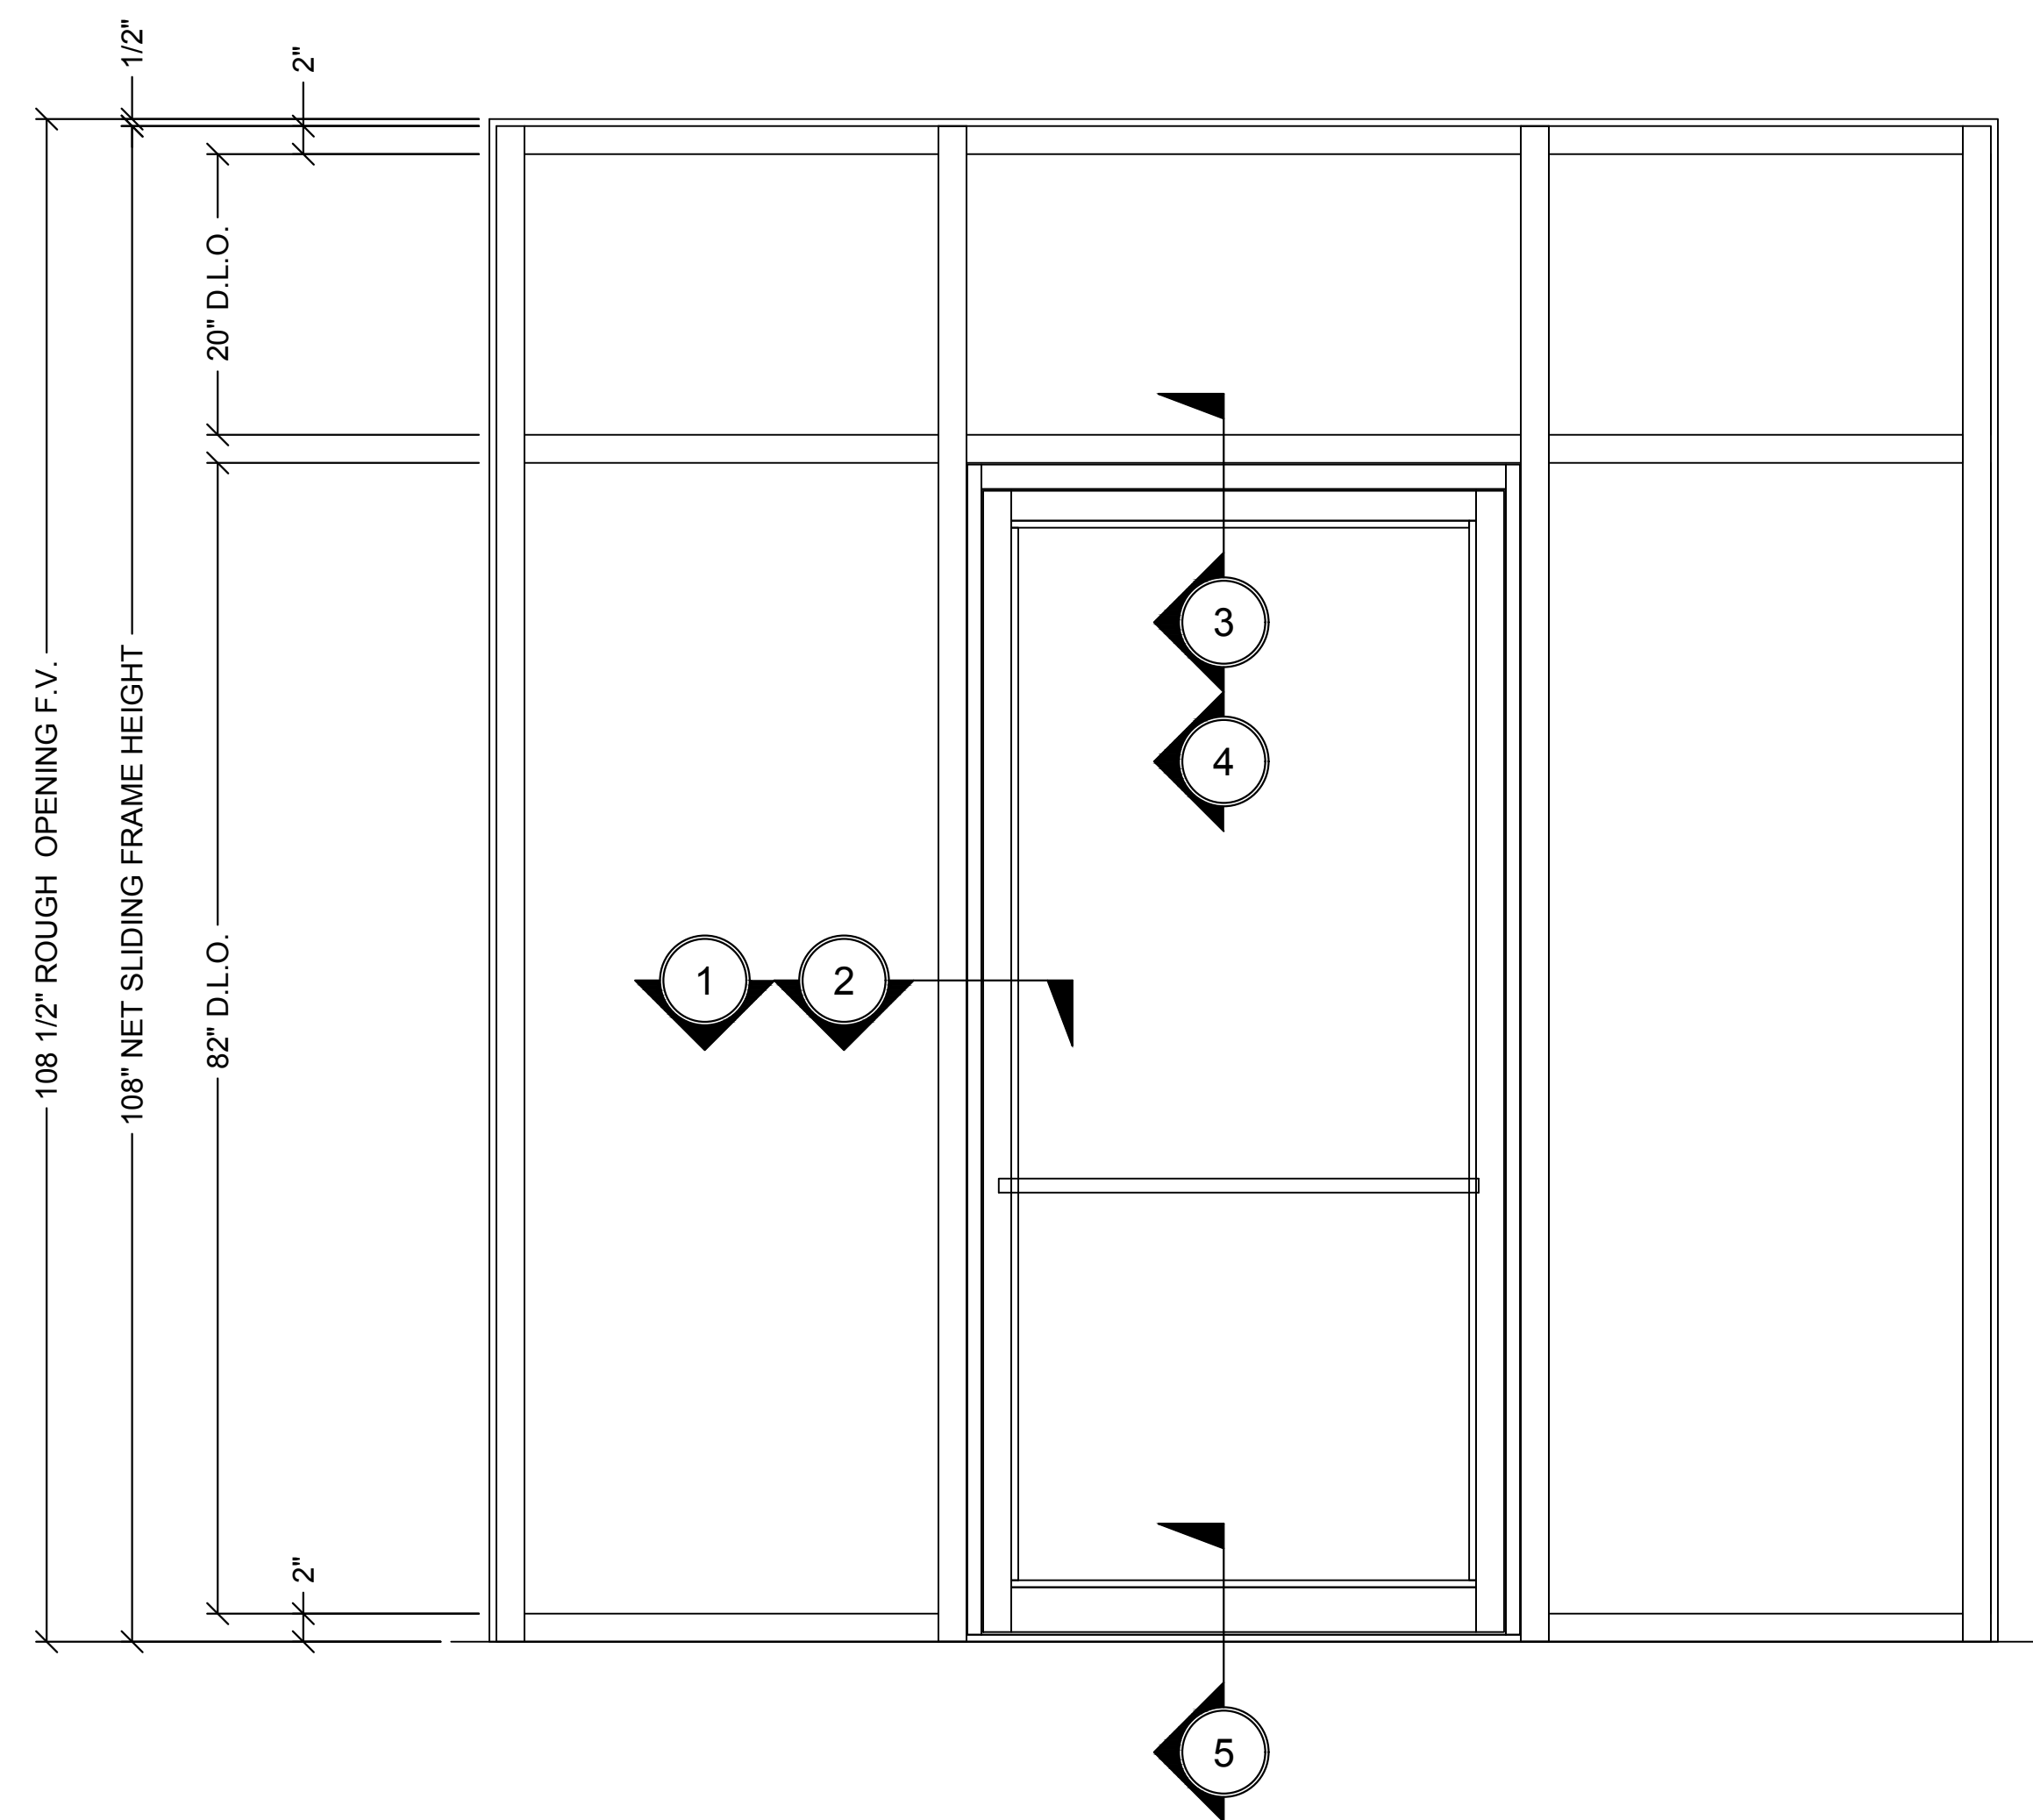


CRL®
US ALUMINUM

C.R. LAURENCE CO. ARCHITECTURAL PRODUCTS
2503 E. Vernon Avenue, Los Angeles, CA 90038-1897
PH (800) 421-6144 FX: 800-387-7501 www.clcureance.com

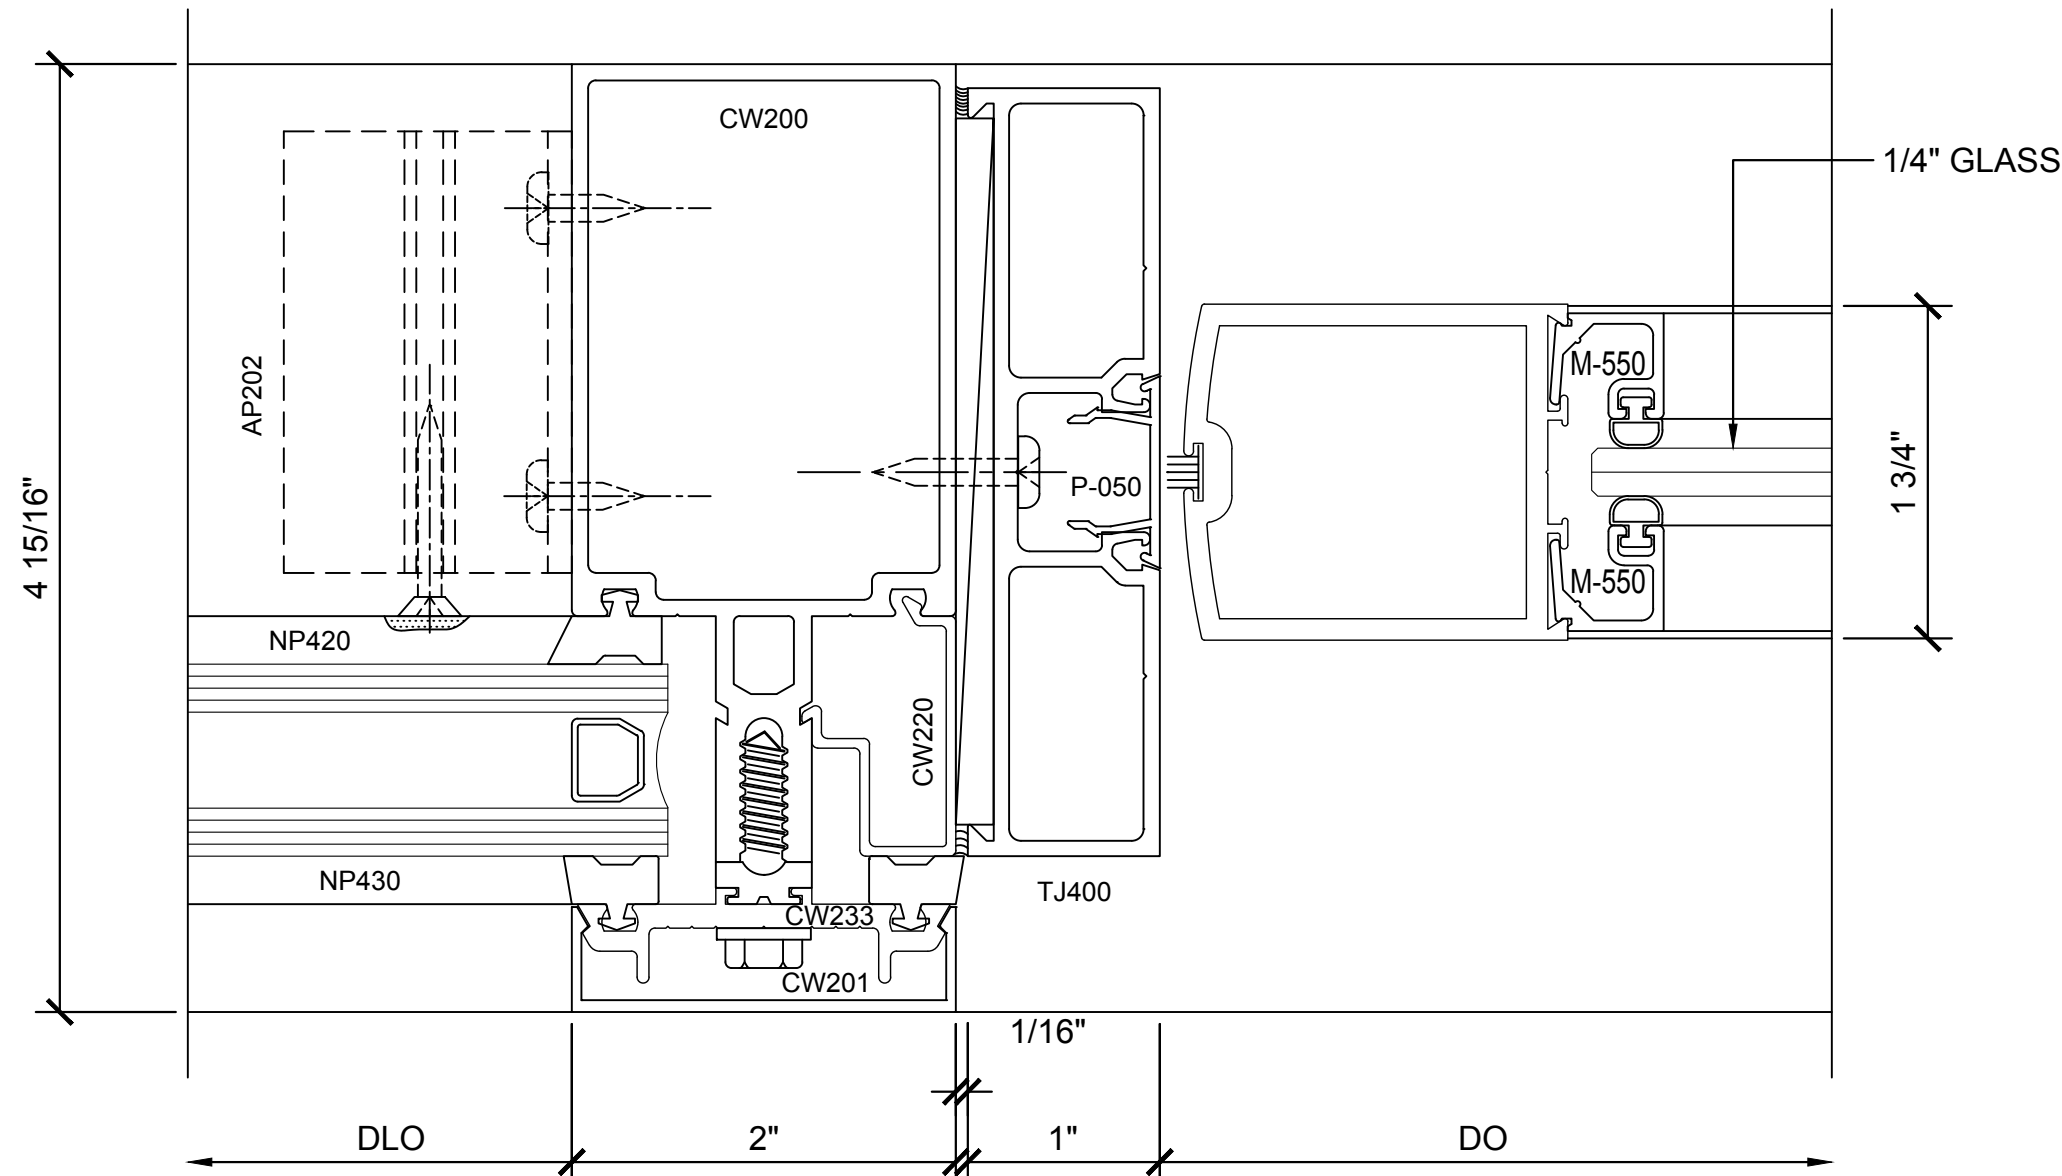


① SECTION DETAIL @ DOOR JAMB

1'-0"=1'-0"

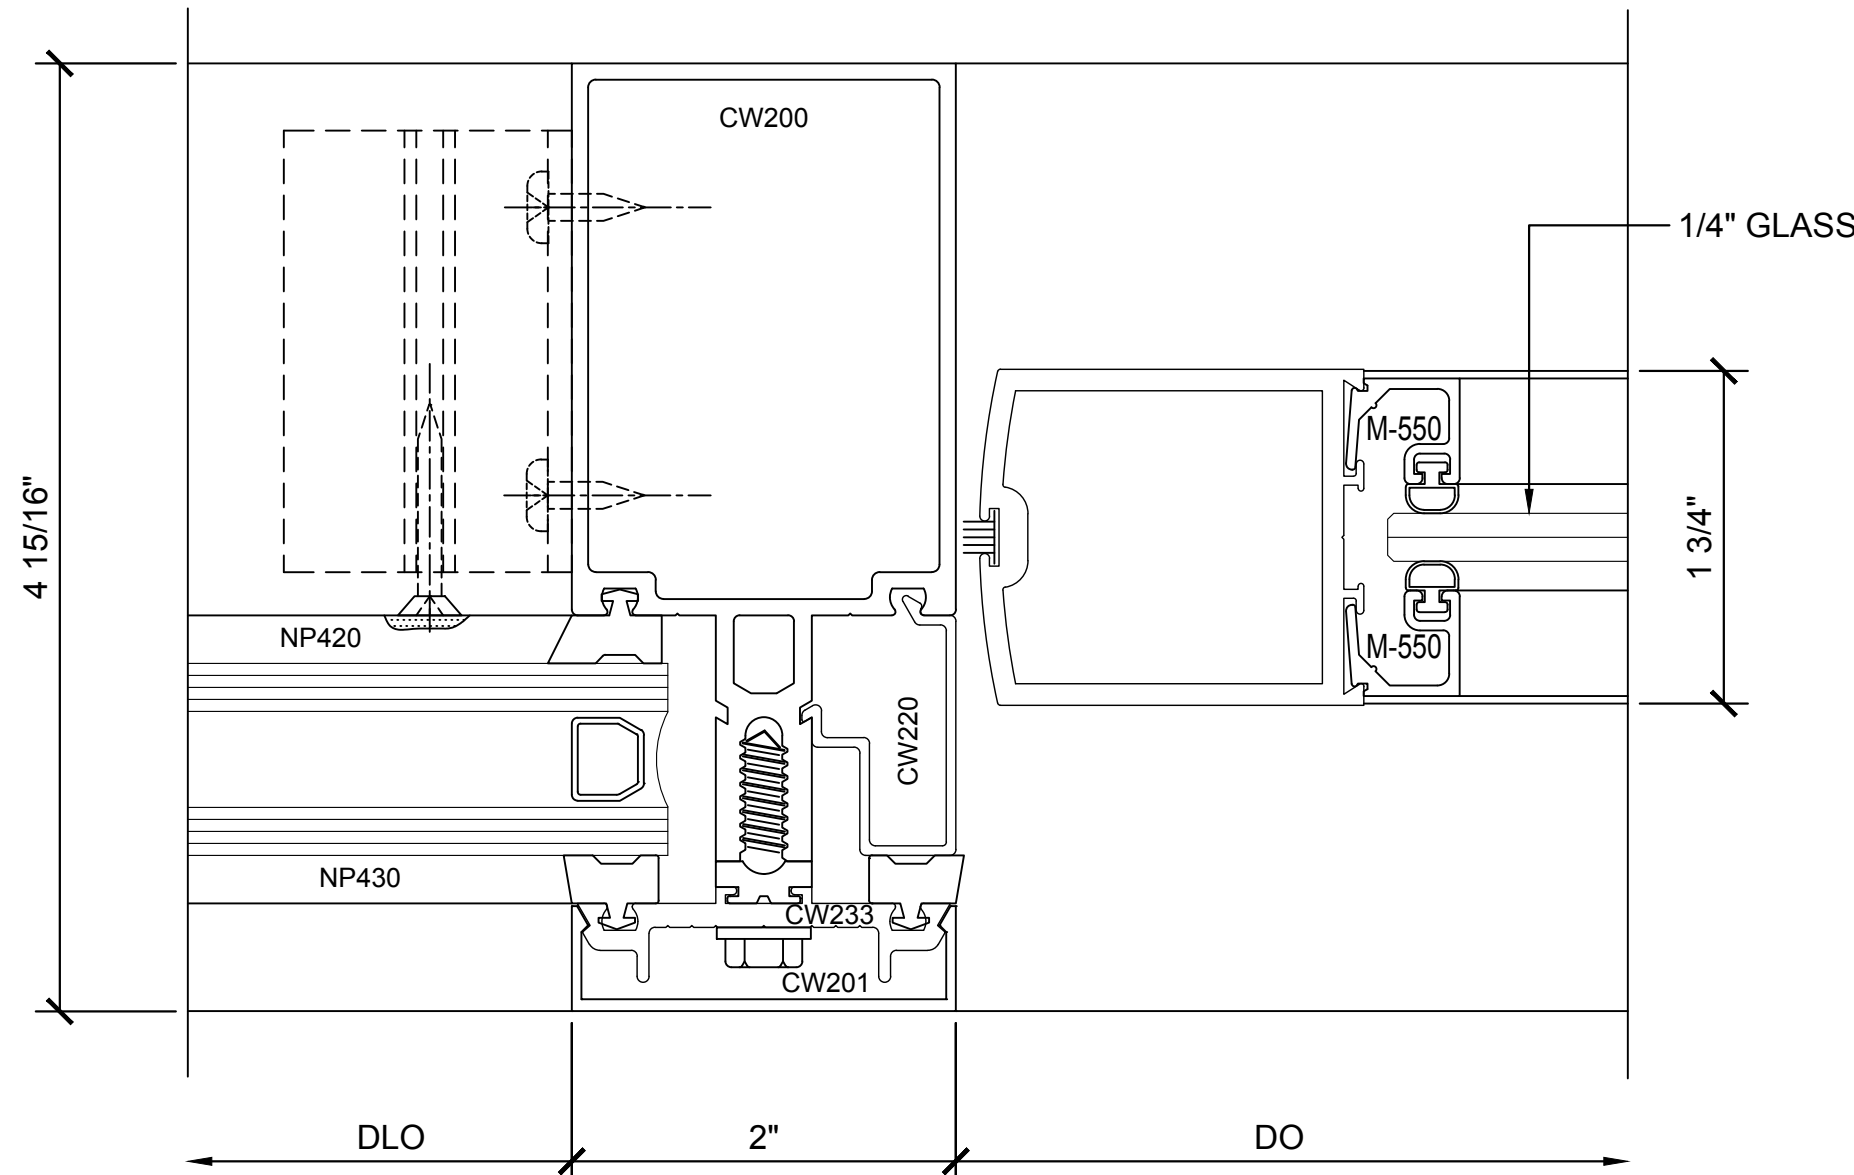


② SECTION DETAIL @ DOOR JAMB

1'-0"=1'-0"

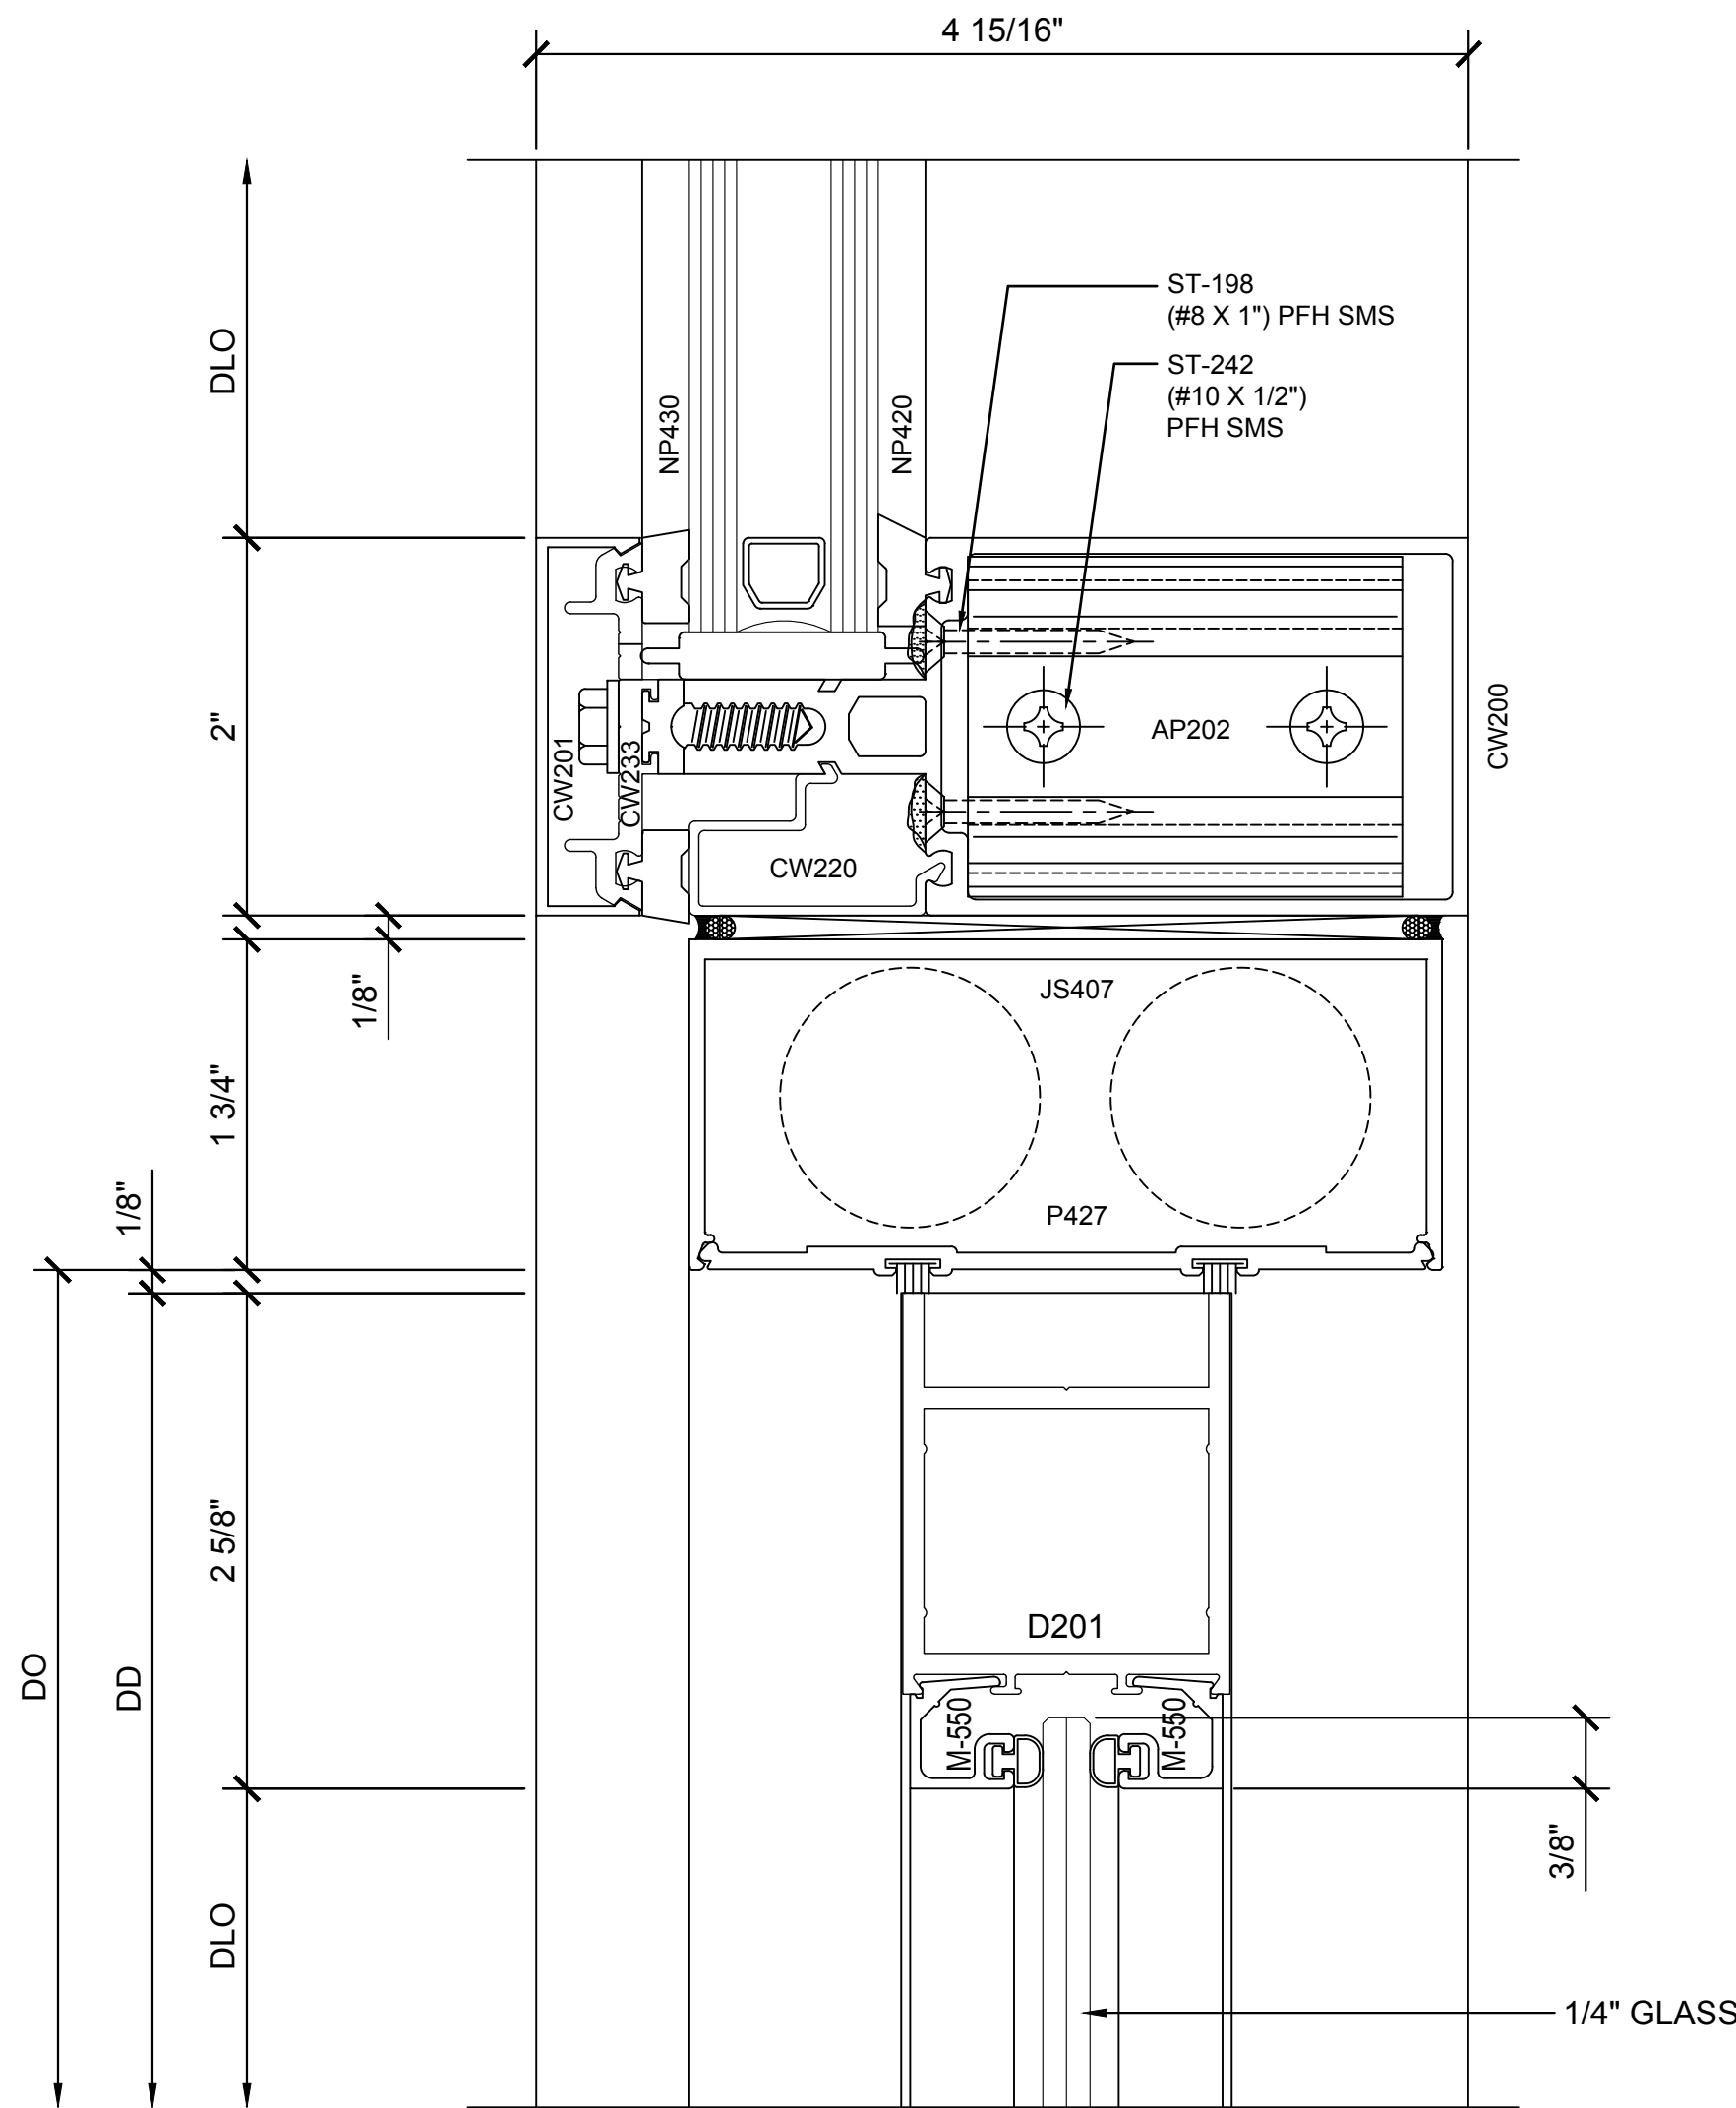


③ SECTION DETAIL @ DOOR HEAD

1'-0"=1'-0"

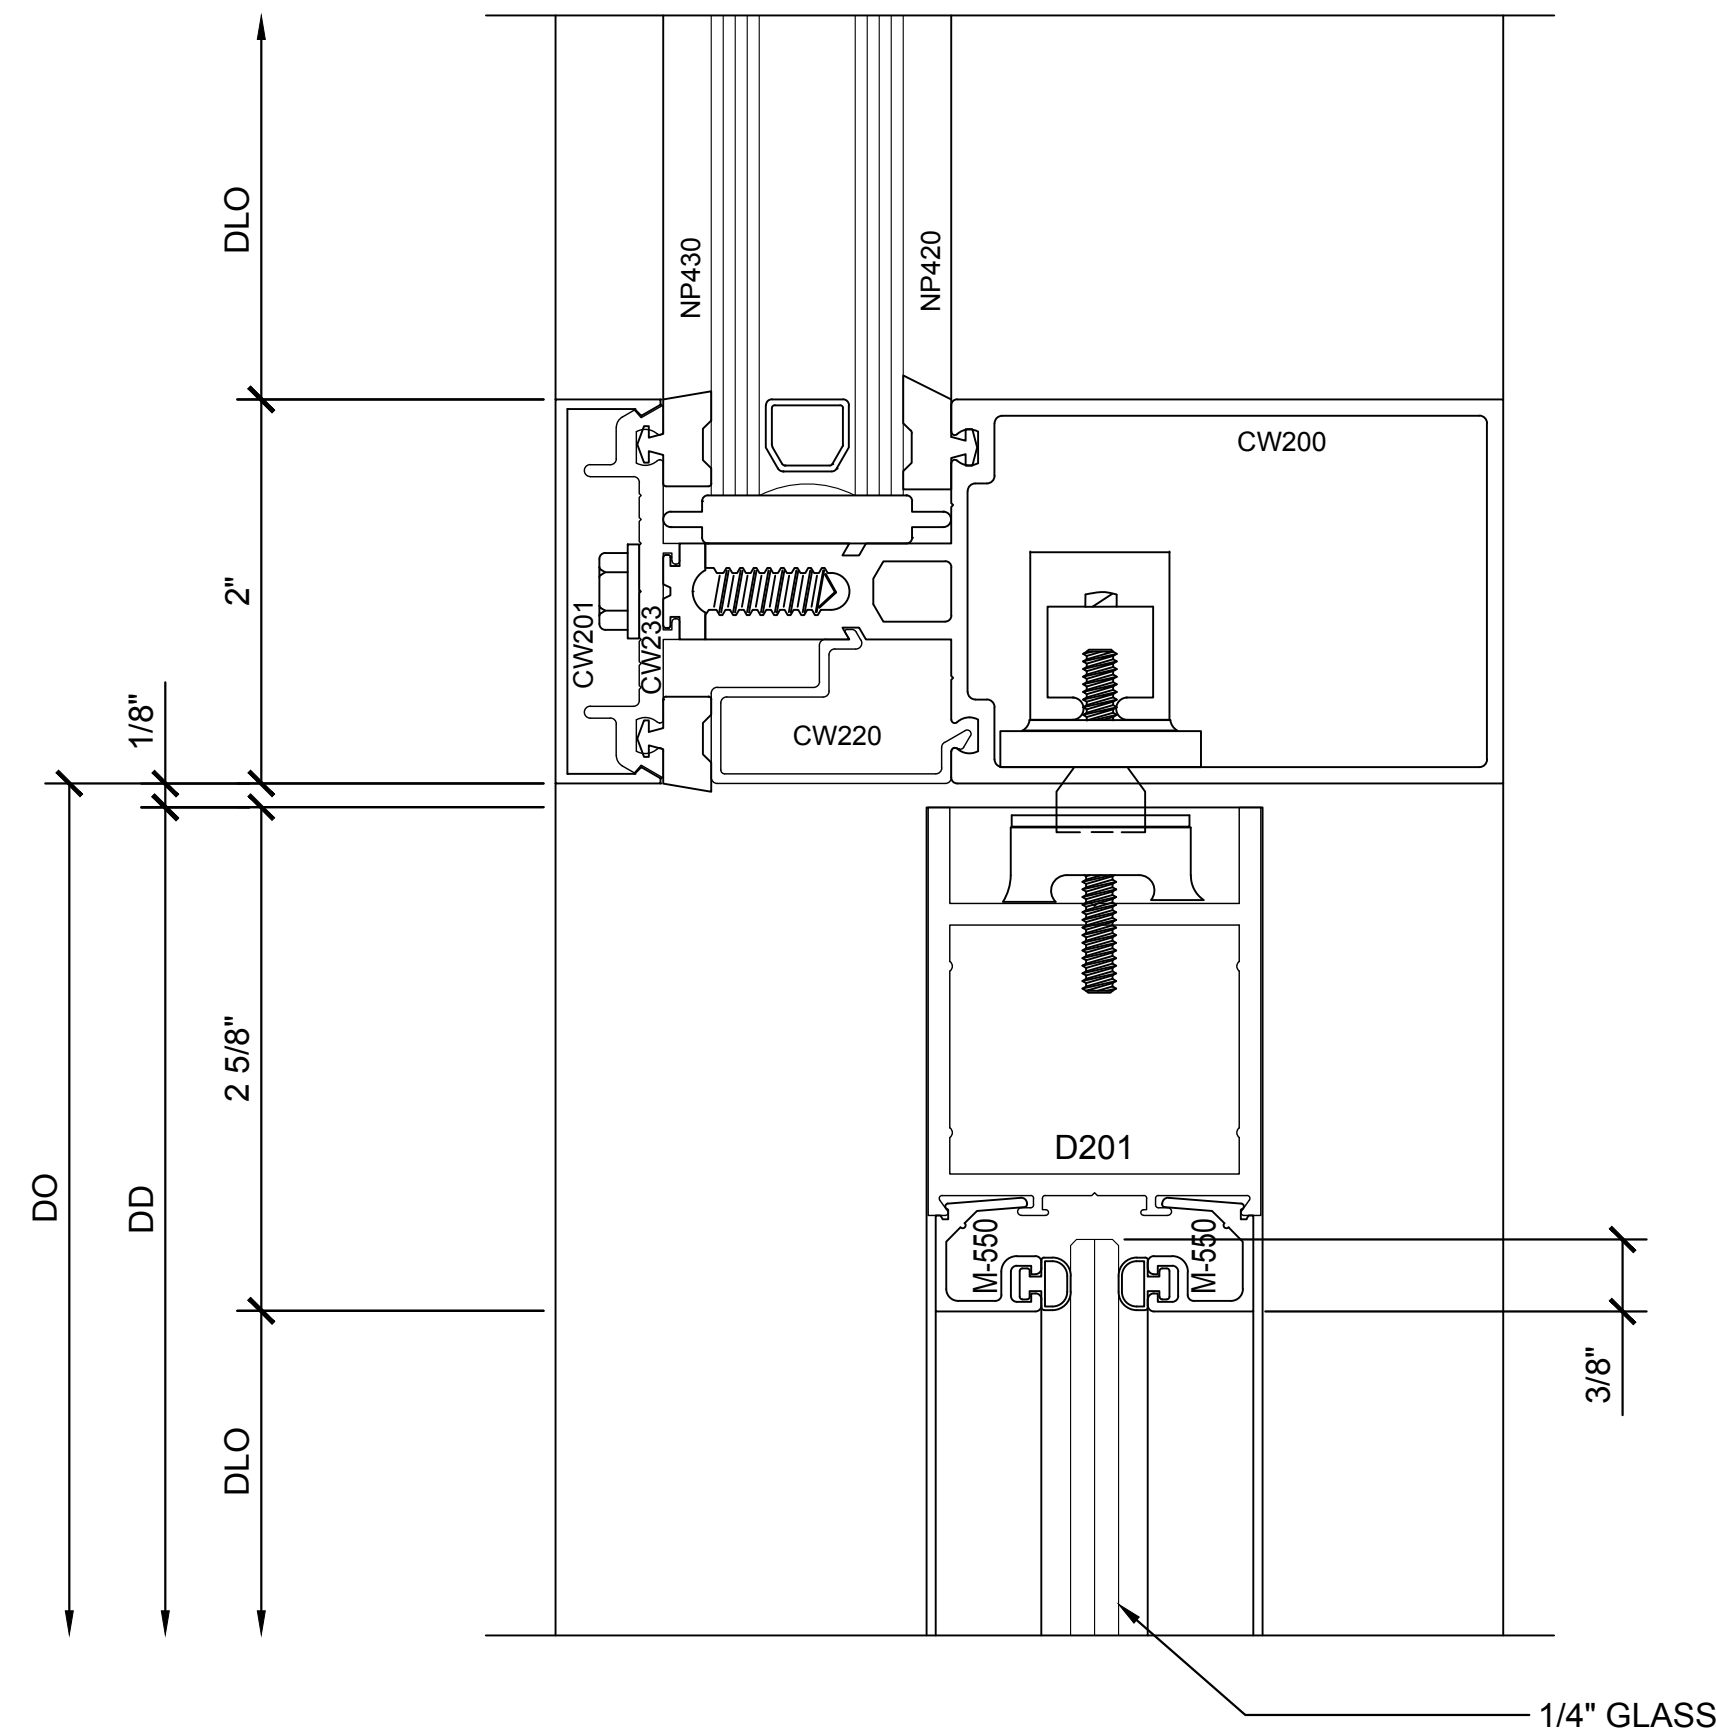

④ SECTION DETAIL @ DOOR HEAD

1'-0"=1'-0"

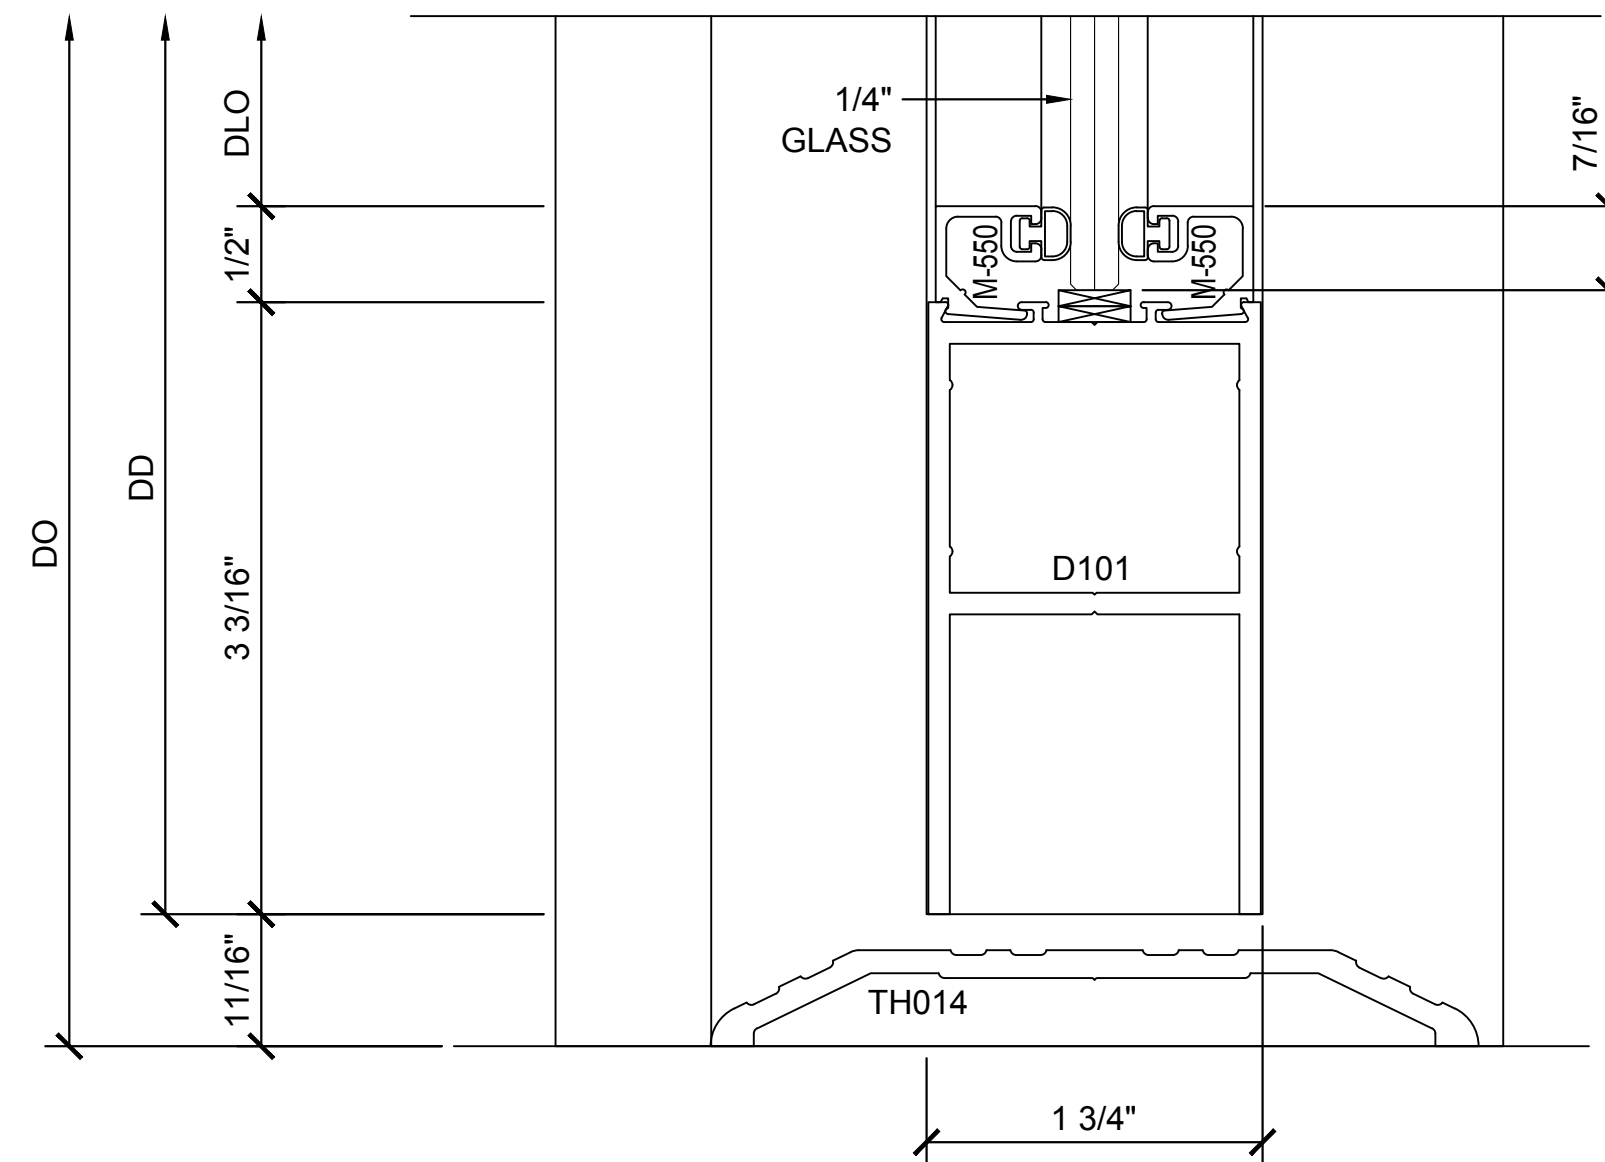

⑤ SECTION DETAIL @ DOOR SILL

1'-0"=1'-0"

Revisions By:



C.R. LAURENCE CO. ARCHITECTURAL PRODUCTS
2503 E. Vernon Avenue, Los Angeles, CA 90058-1897
PH (800) 421-6144 FX 800-587-7301 www.crlaurence.com

Discription:

CRL U.S. ALUMINUM
CURTAIN WALL
SERIES 2200

Drawn By: RP




Date: 2/24/17

Scale: AS NOTED

File Name:

Series 2200.dwg

Sheet

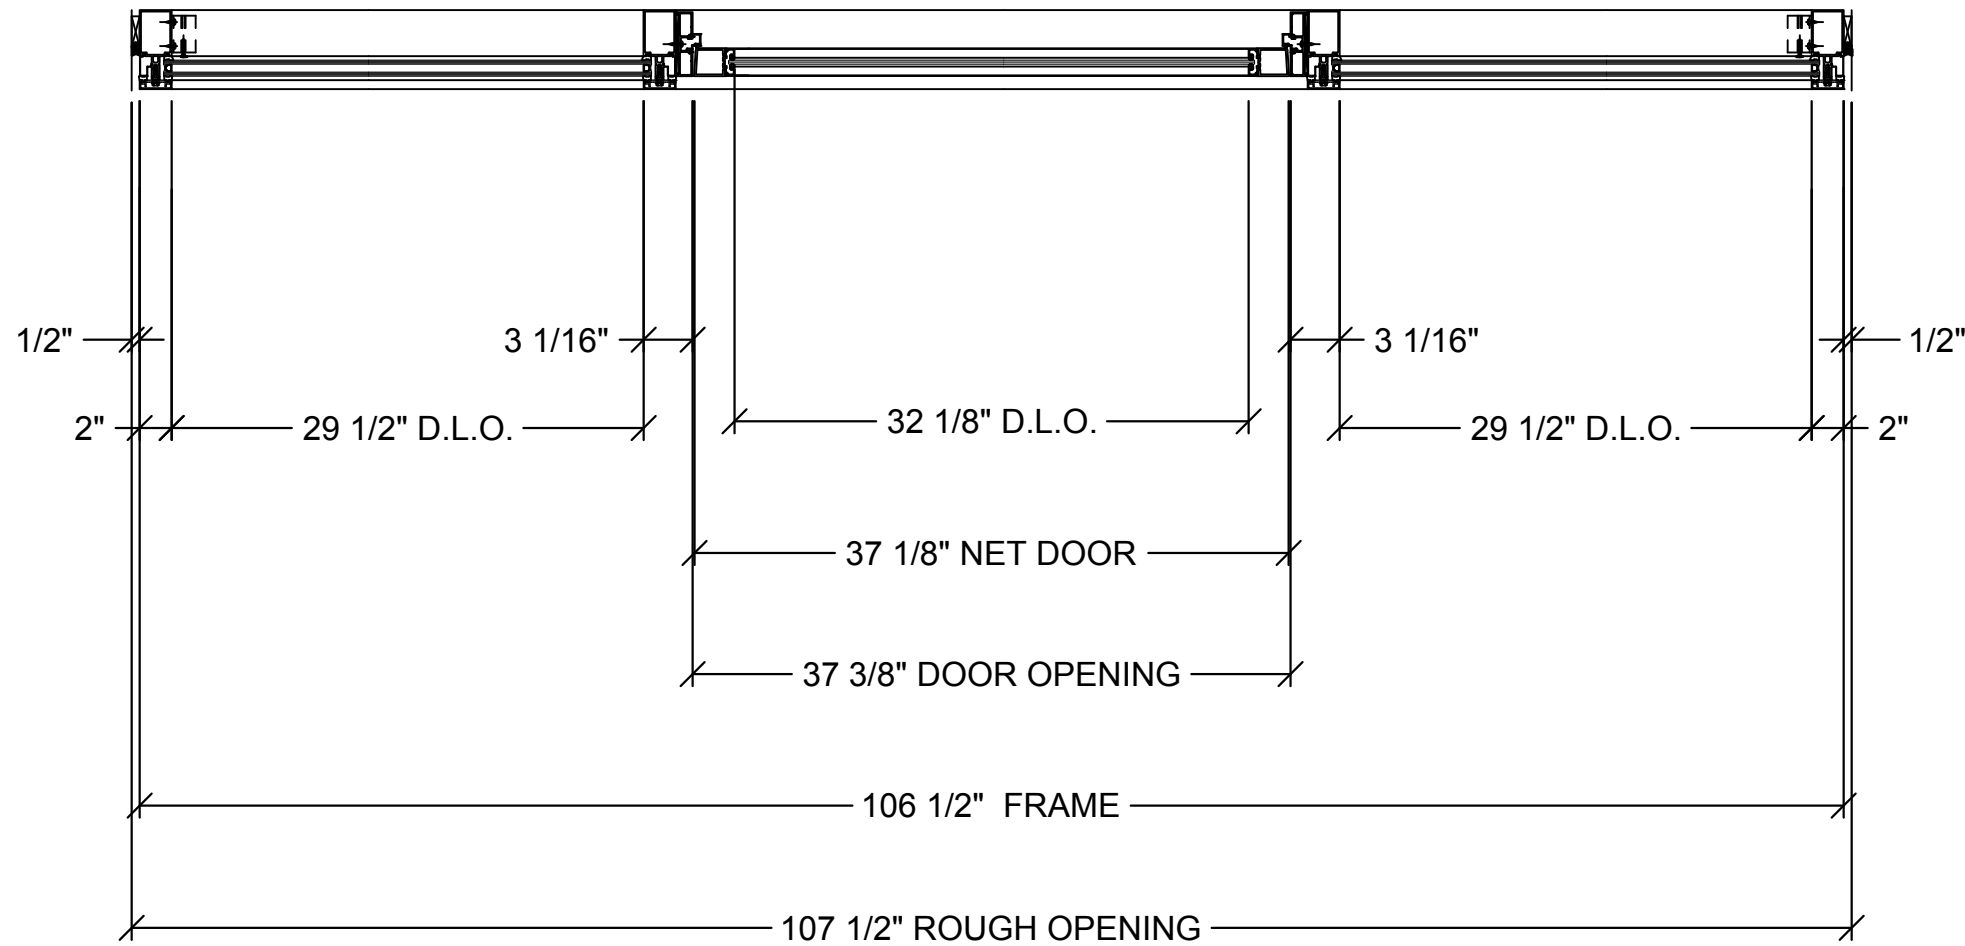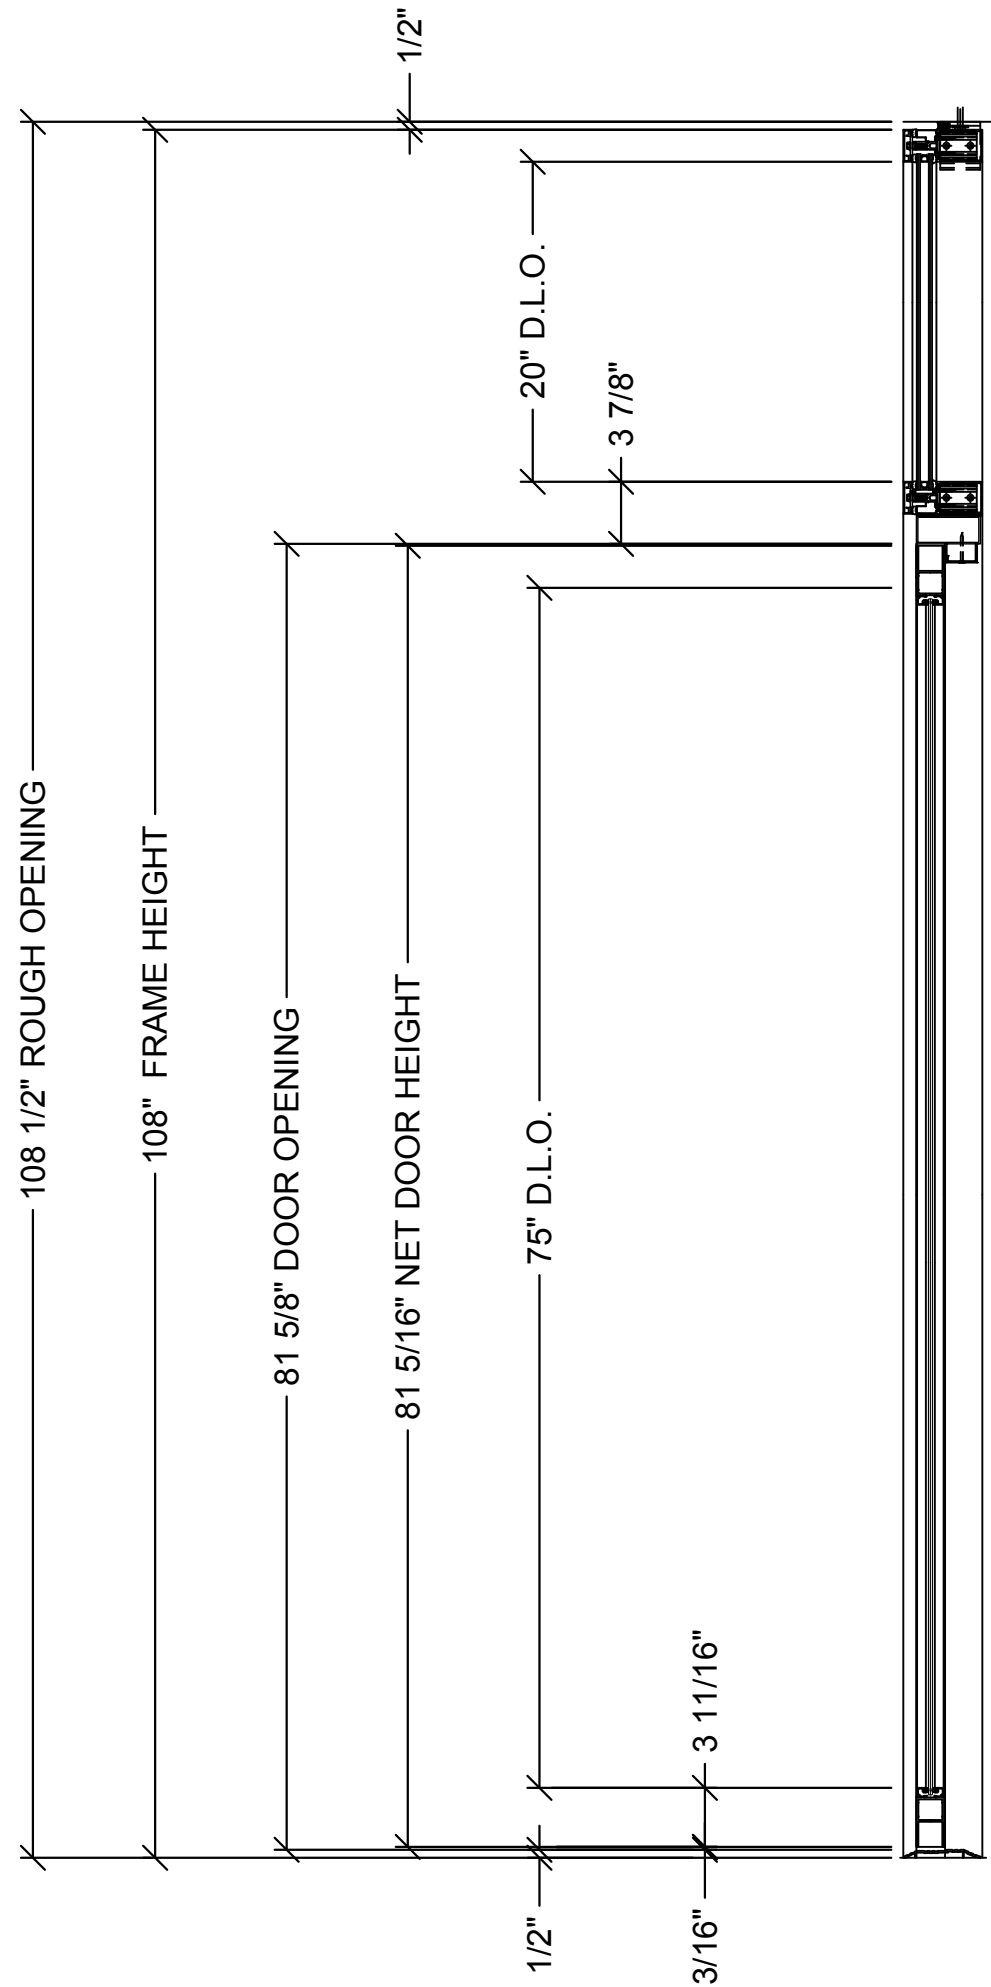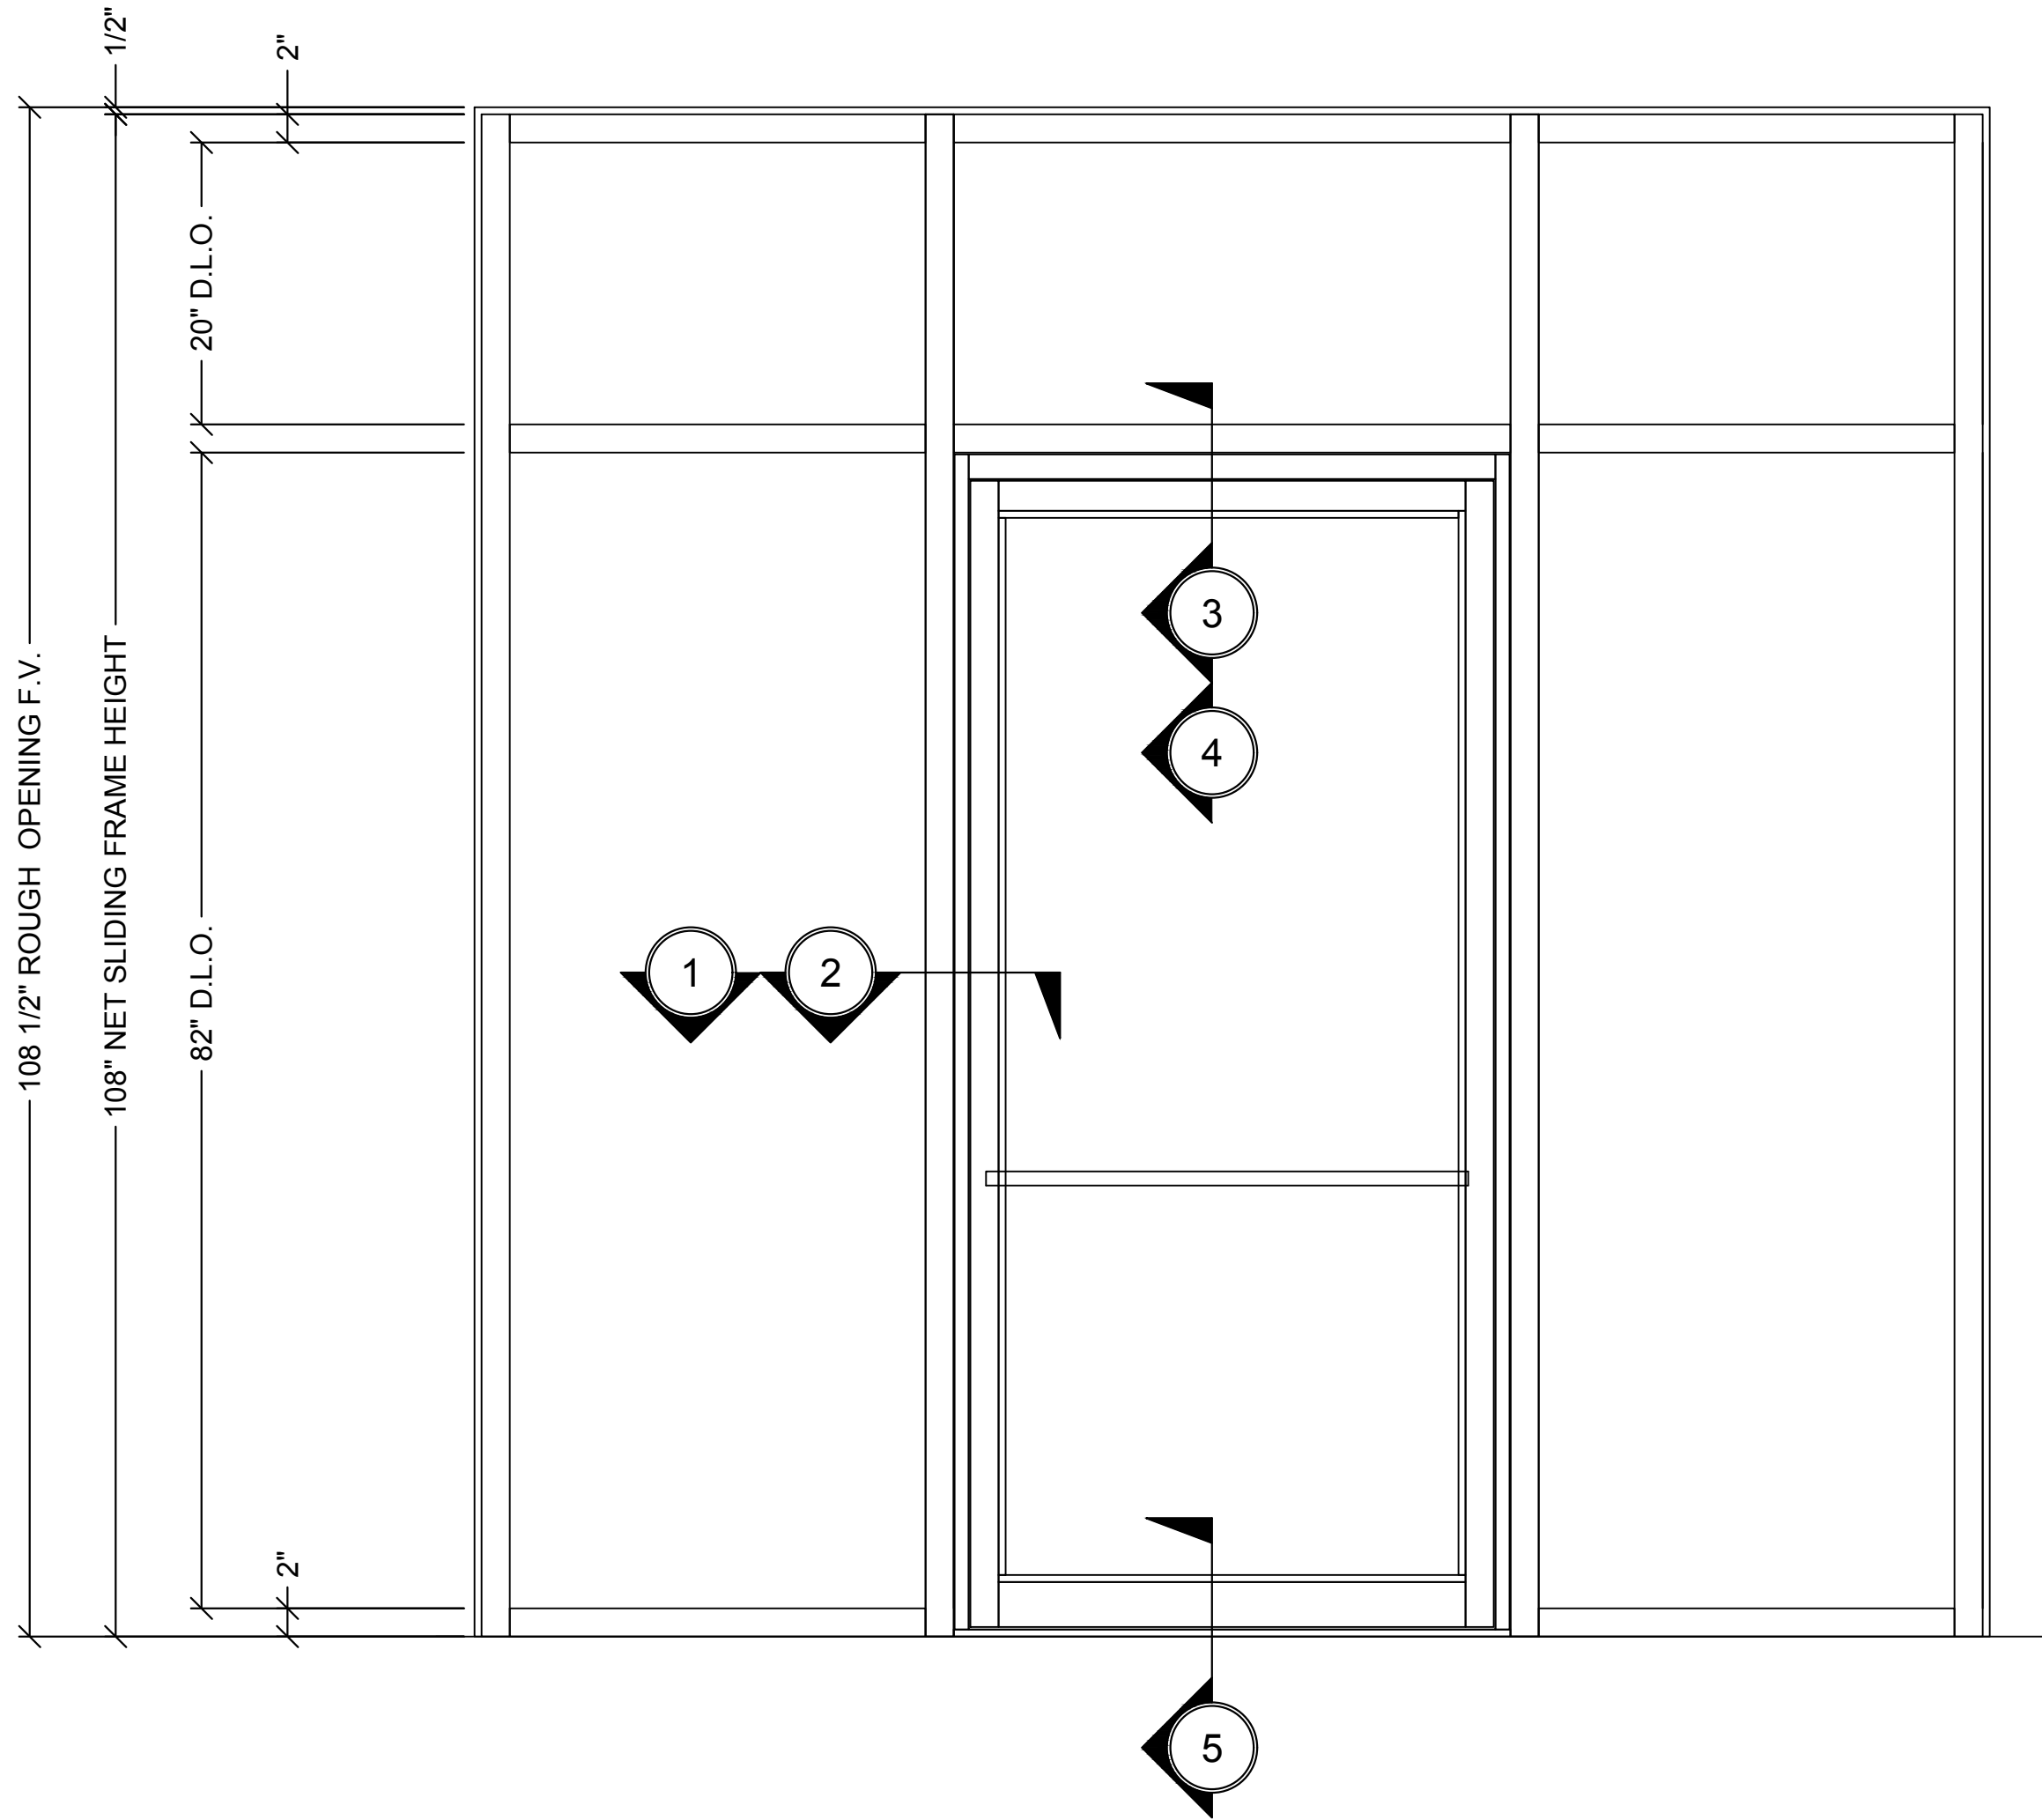

1 SERIES 2200 CURTAIN WALL - ELEVATION, SECTION VIEW AND PLAN VIEW - SHEAR BLOCK ASSEMBLY - 2-7/8" BACK MEMBER WITH OFFSET-HUNG DOOR

1"=1'-0"

Revisions By:



Description:
CRL U.S. ALUMINUM
CURTAIN WALL
SERIES 2200

Drawn By: RP

Date: 2/24/17


Scale: AS NOTED

File Name:

Series 2200.dwg


Sheet

8.01

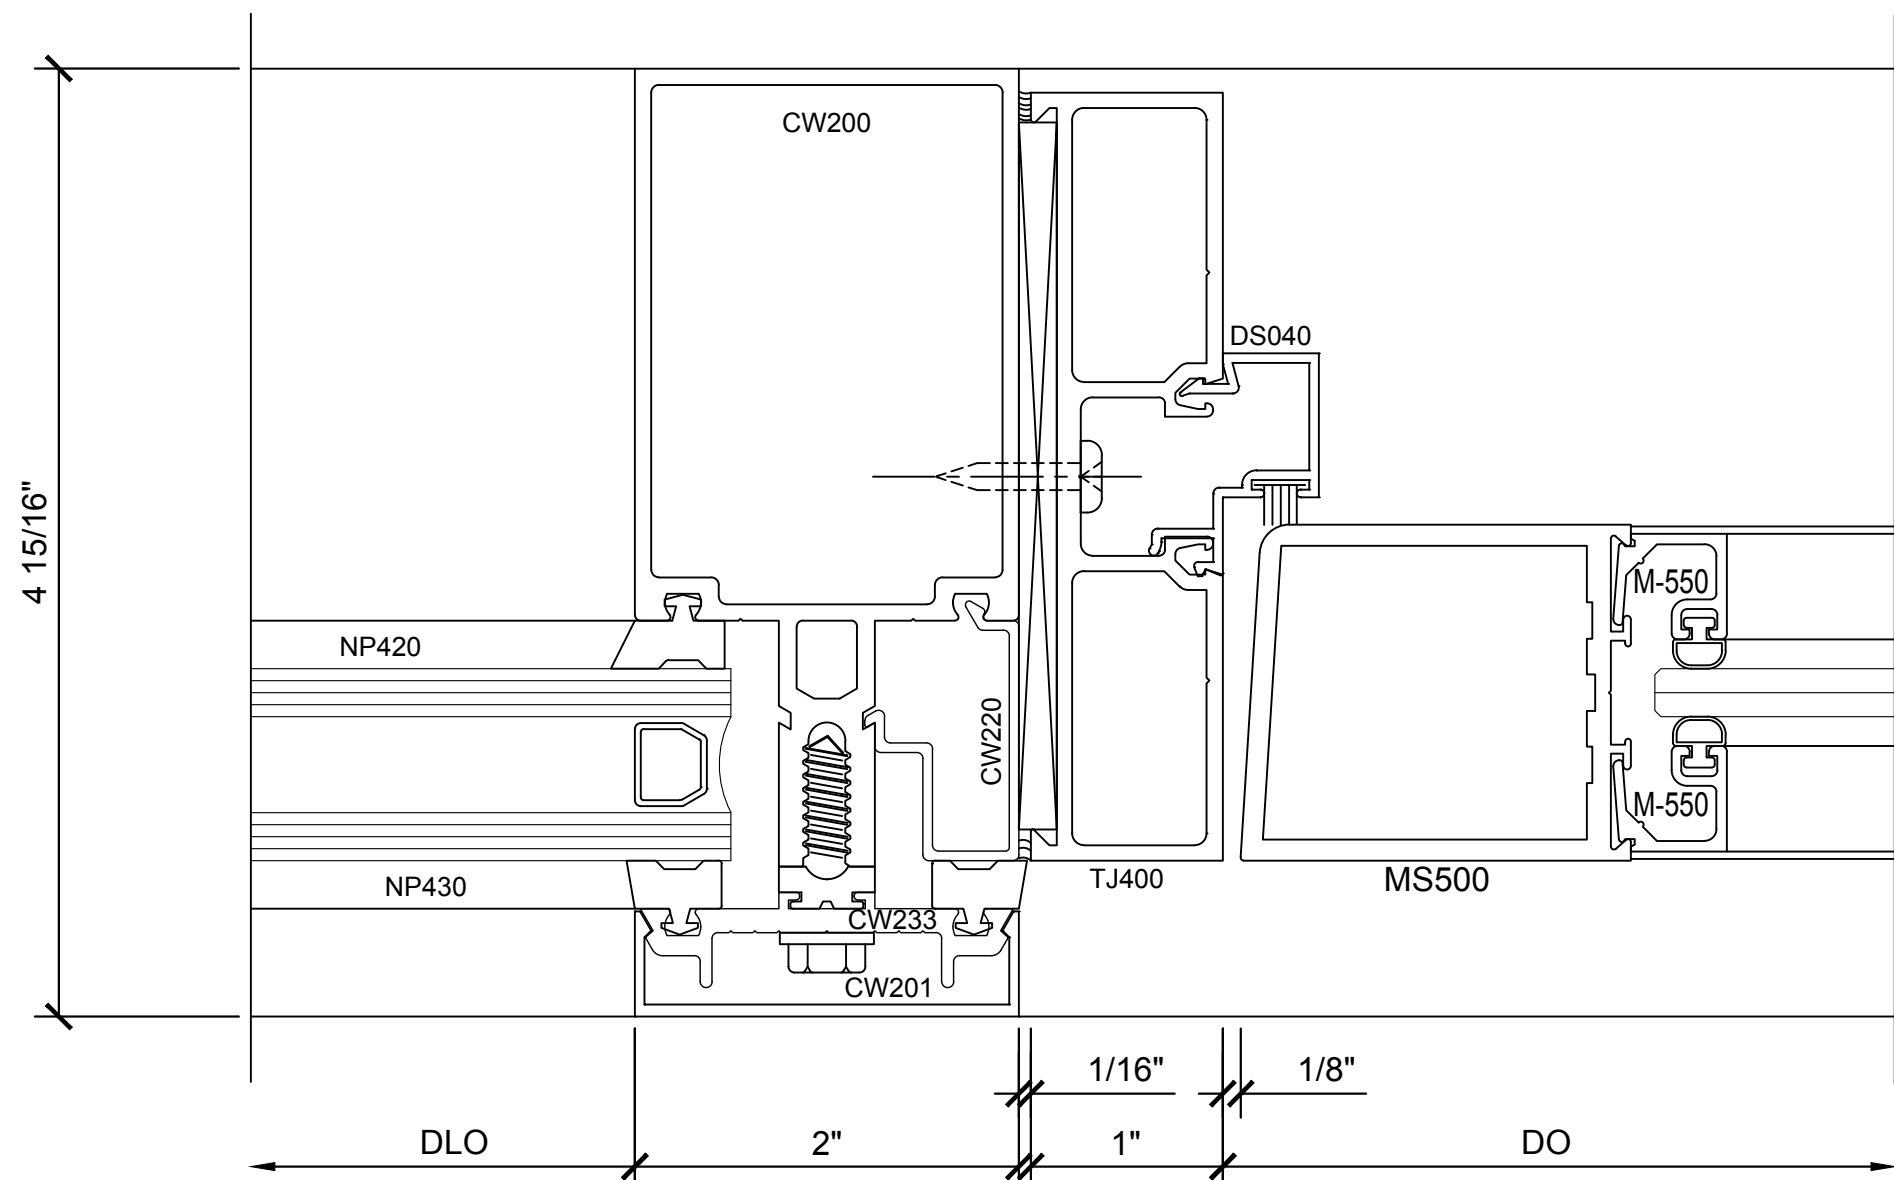


① SECTION DETAIL @ DOOR JAMB

1'-0"=1'-0"

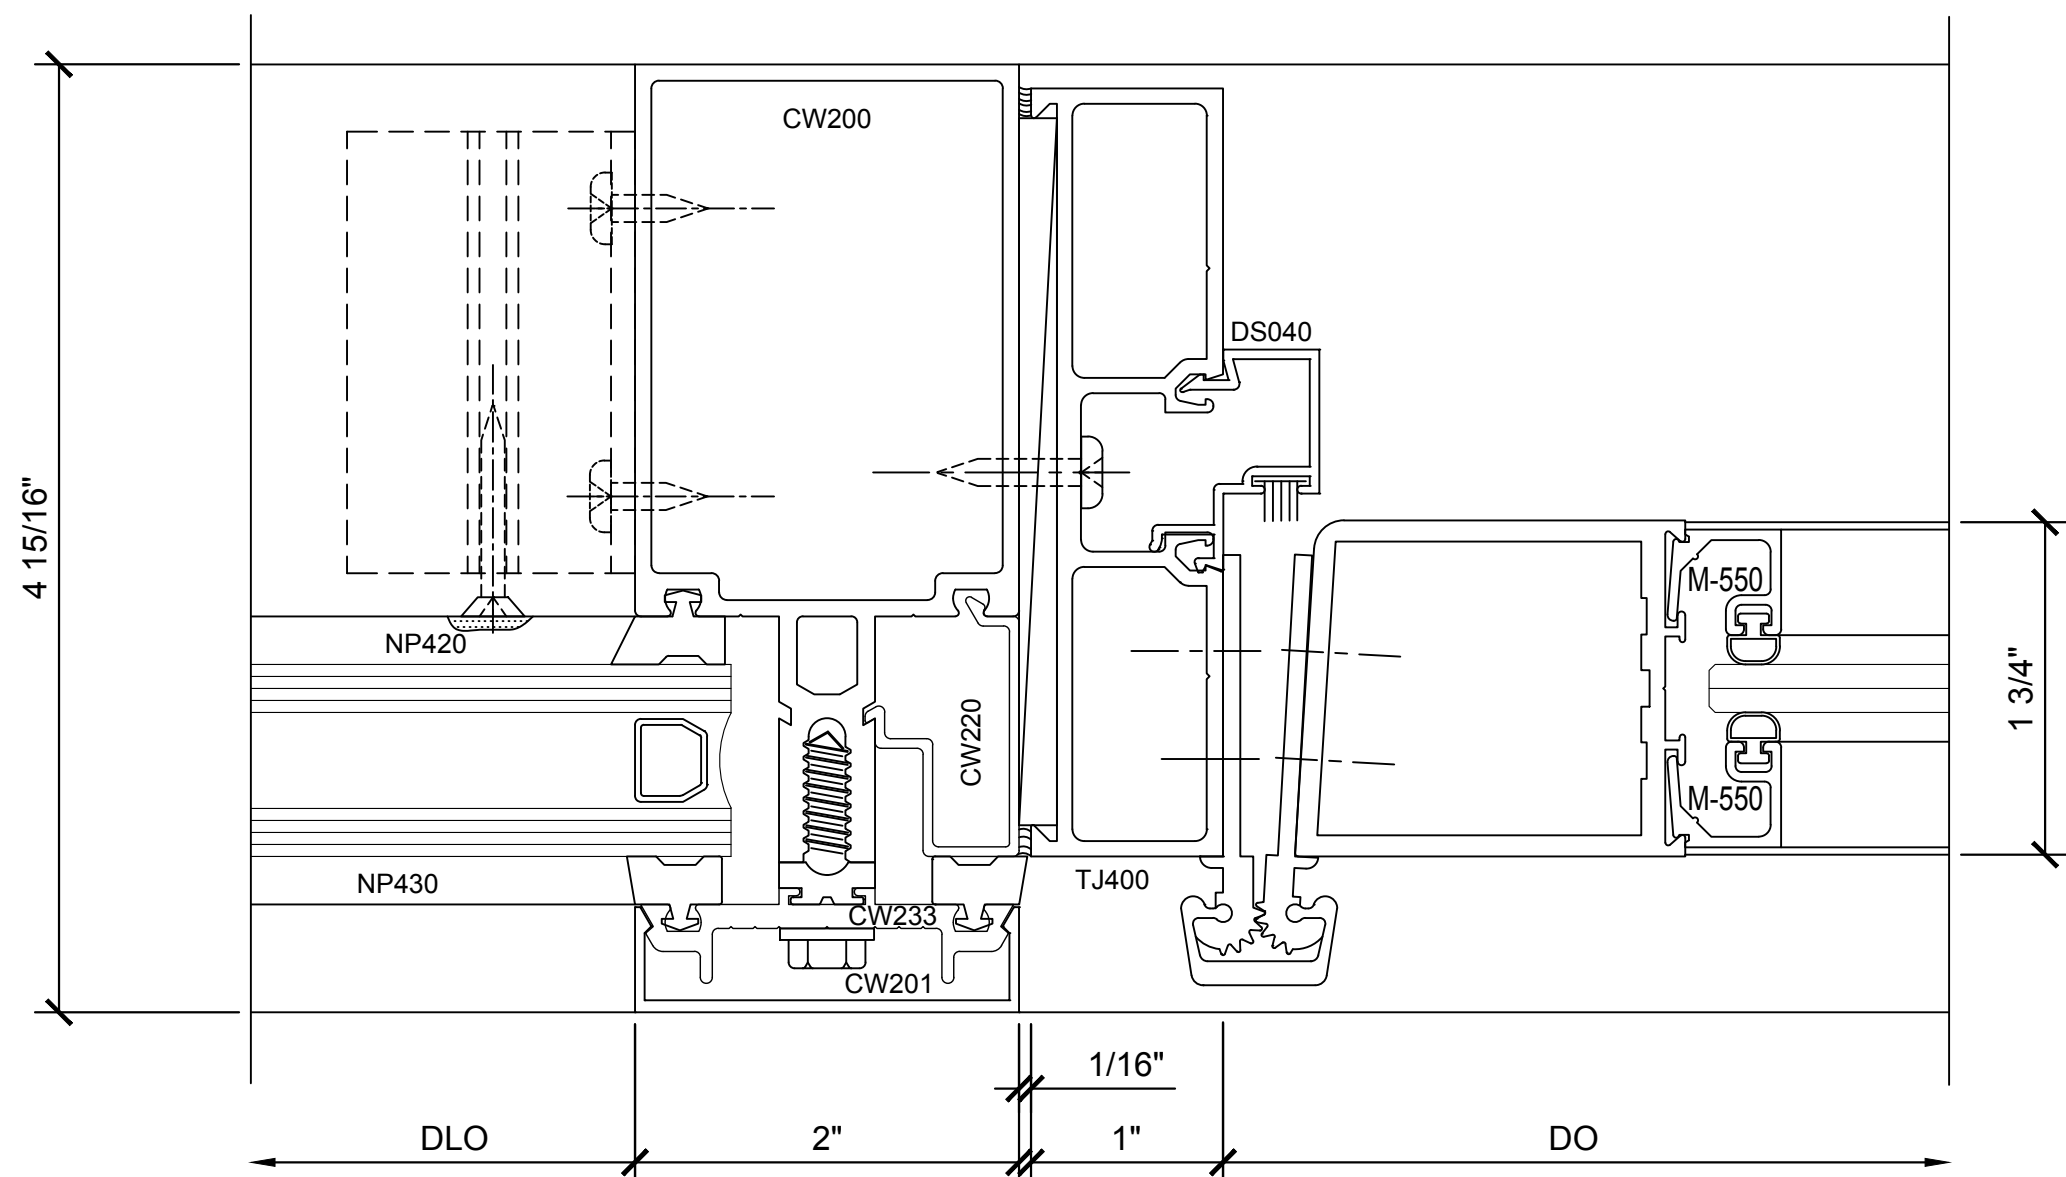


② SECTION DETAIL @ DOOR JAMB

1'-0"=1'-0"

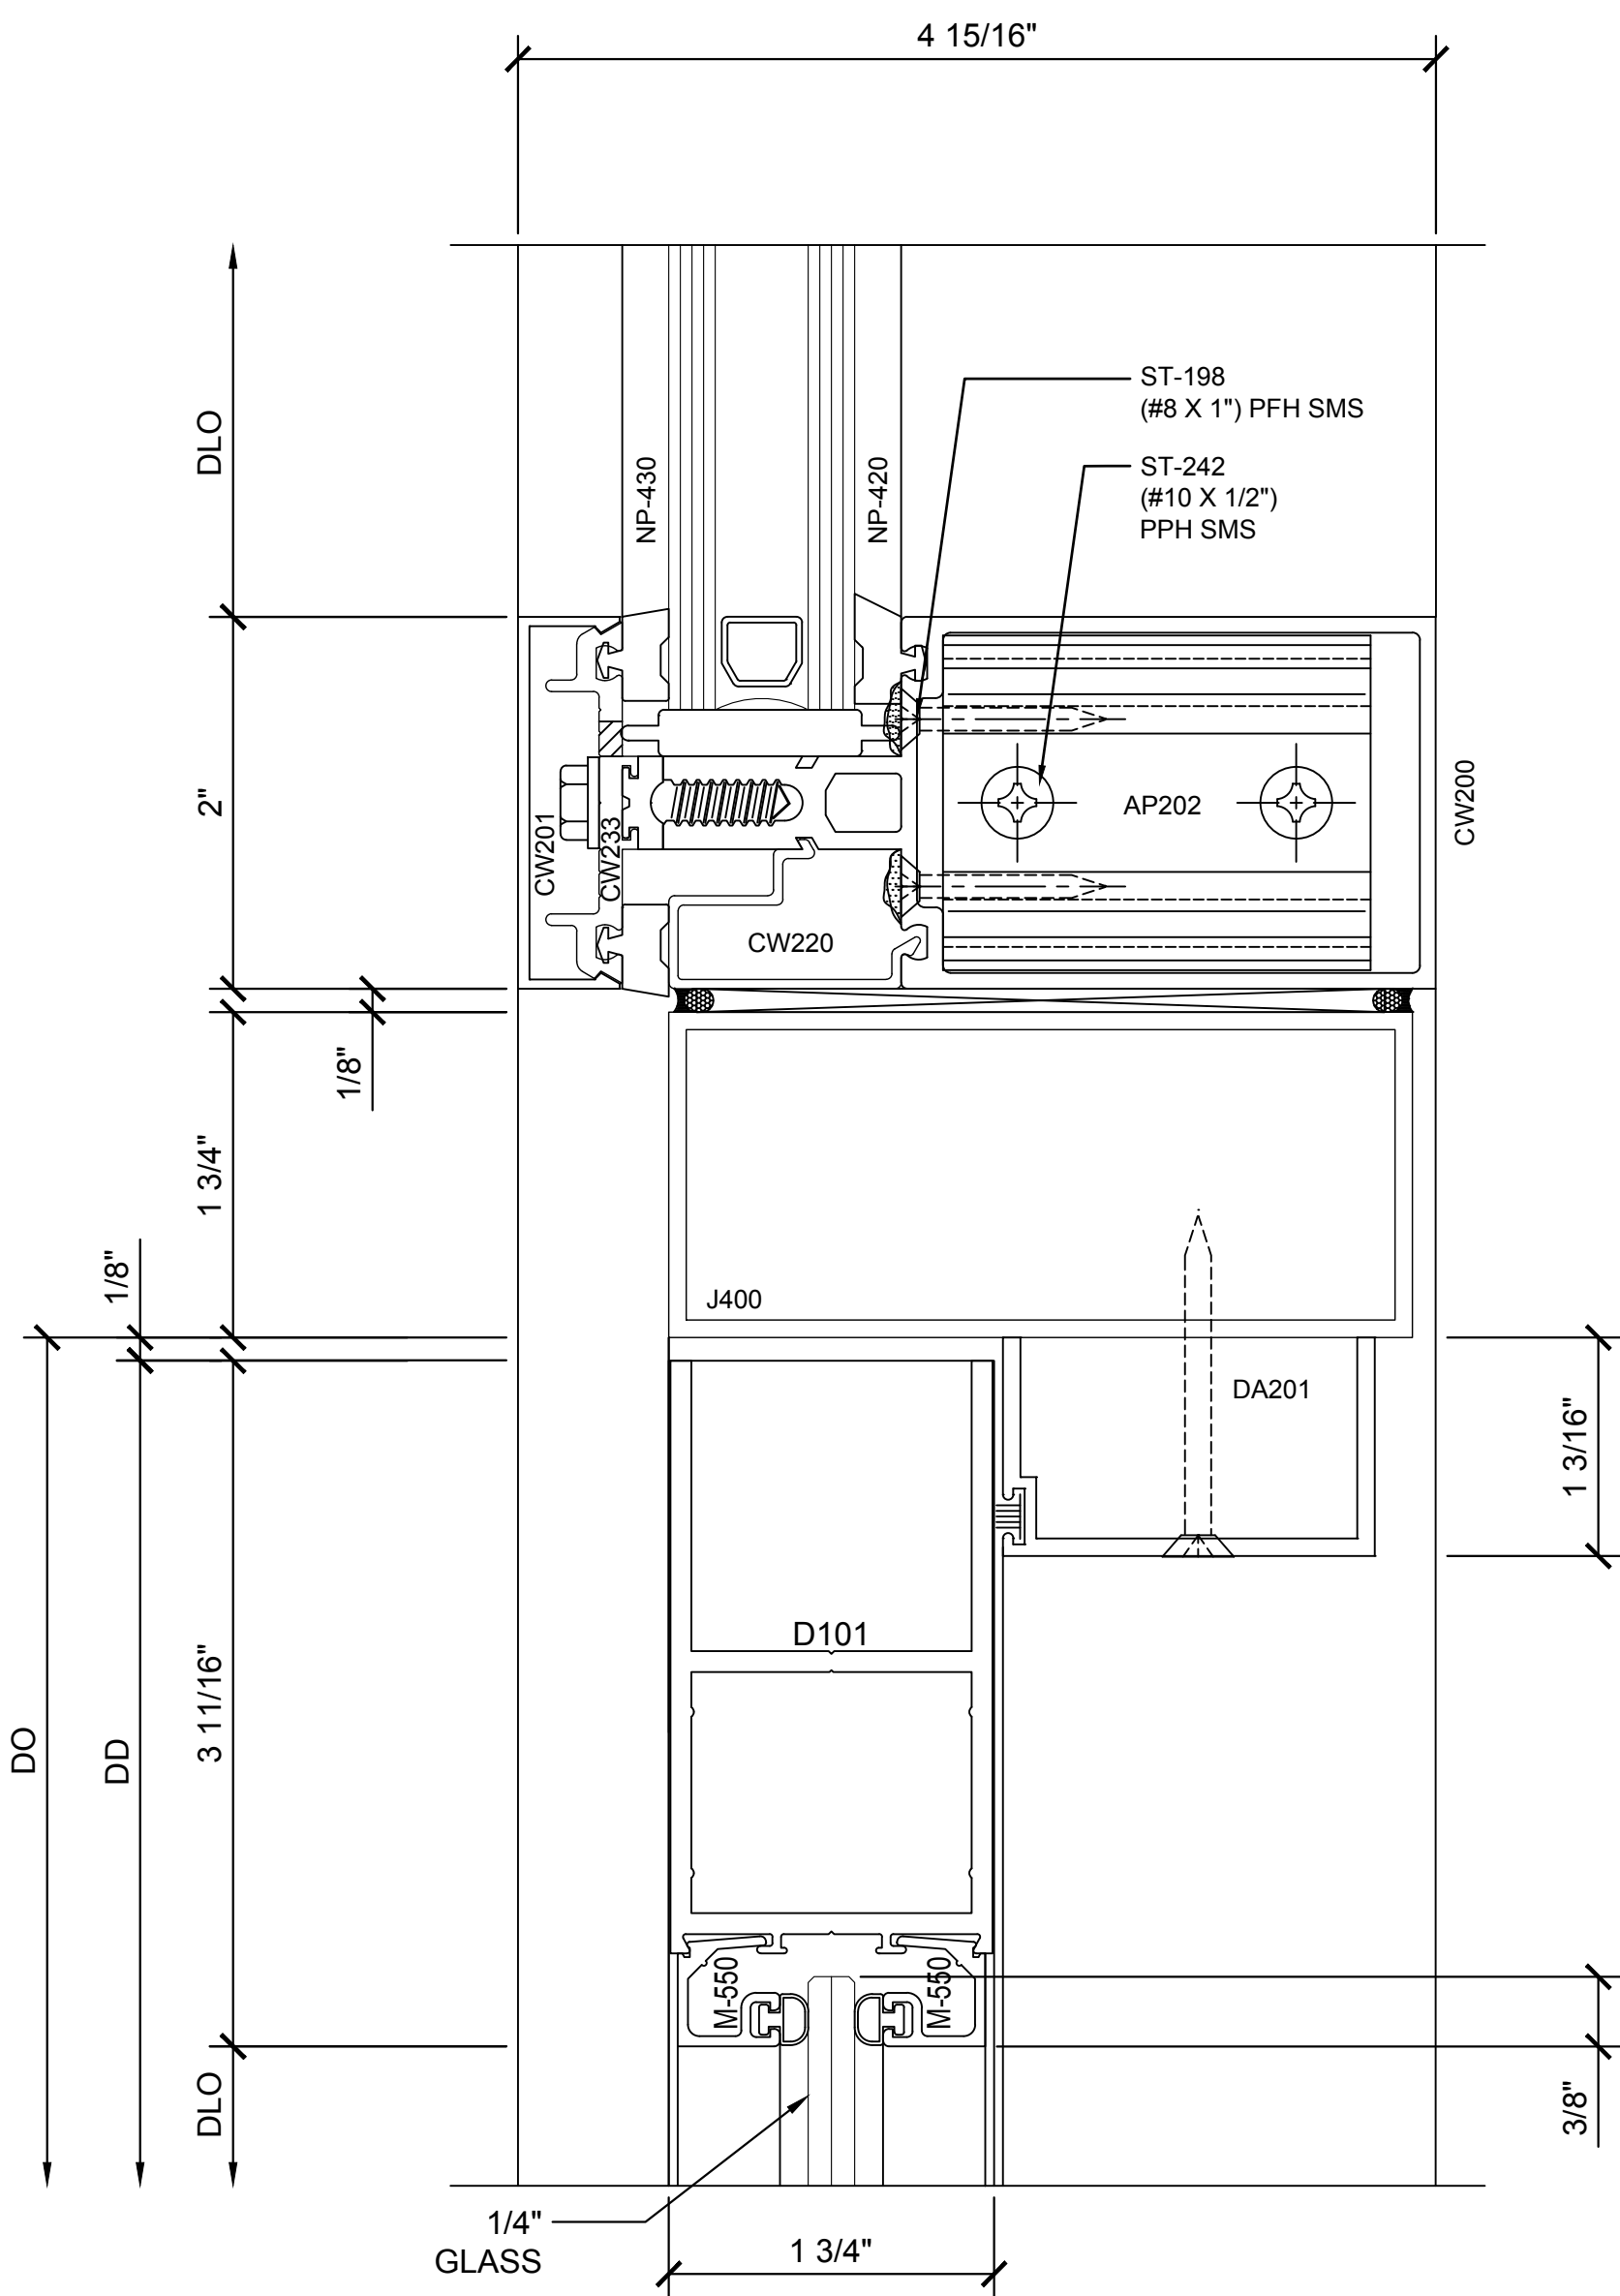


③ SECTION DETAIL @ DOOR HEAD

1'-0"=1'-0"

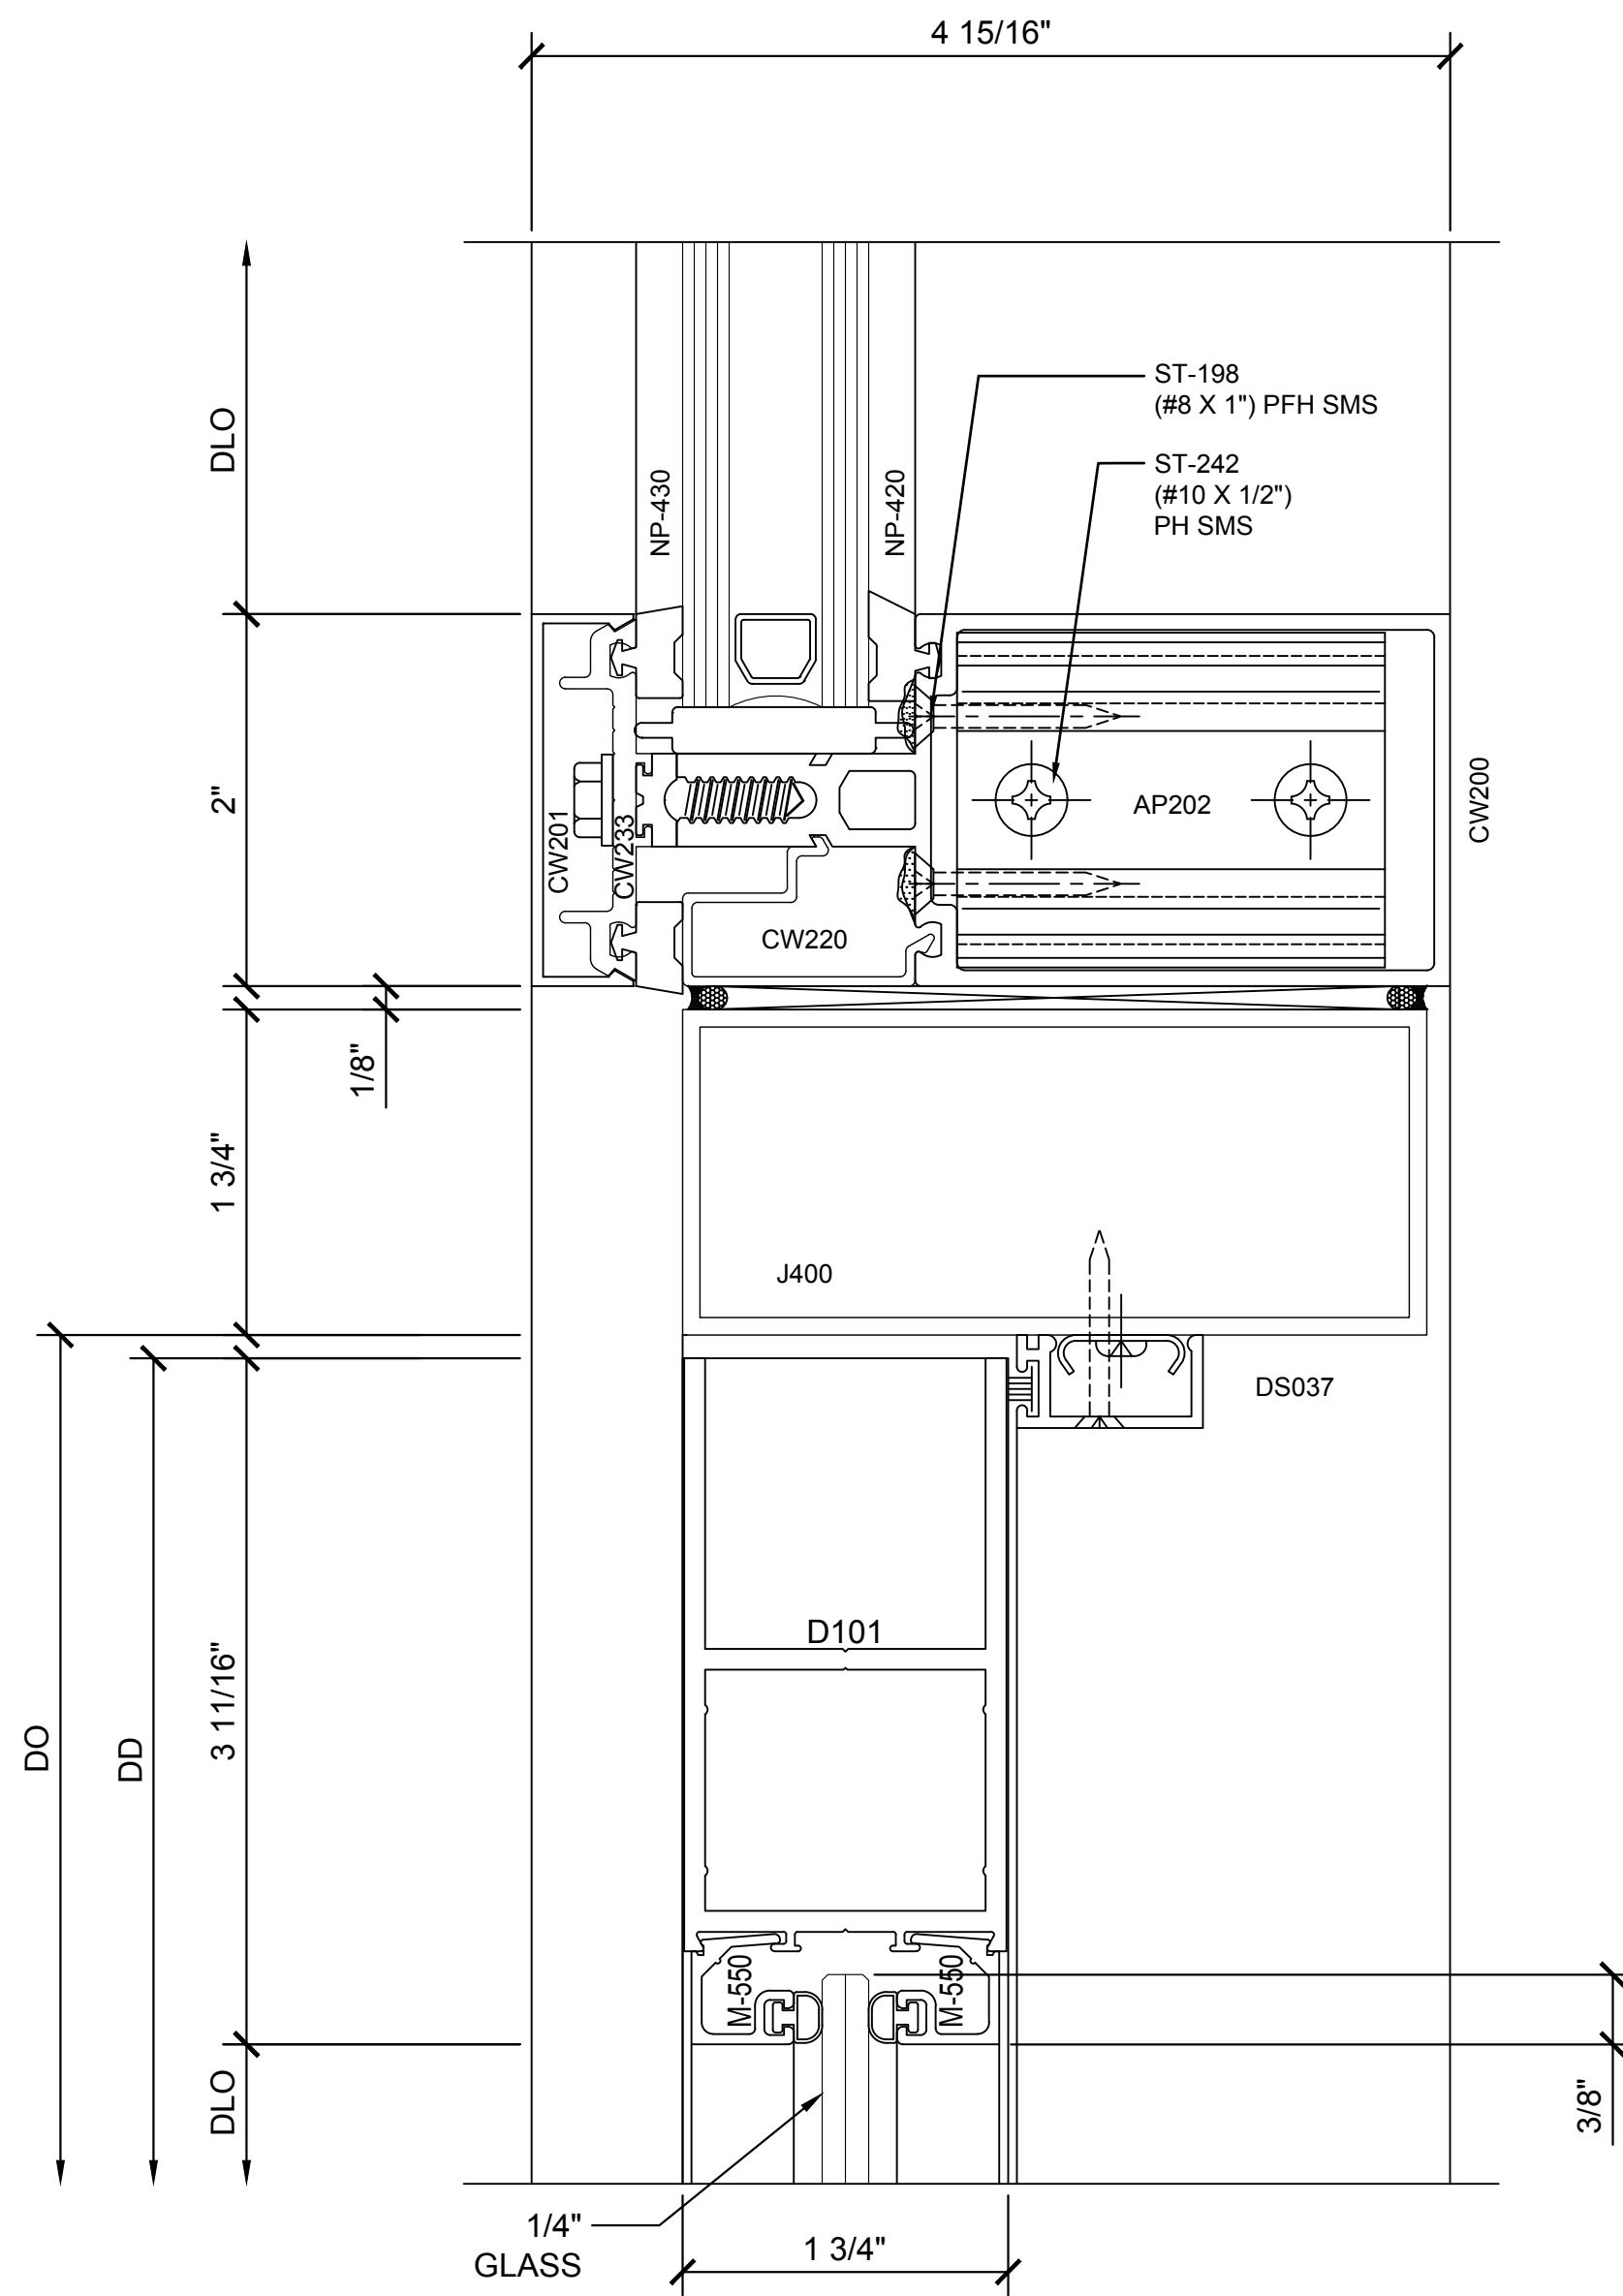

④ SECTION DETAIL @ DOOR HEAD

1'-0"=1'-0"

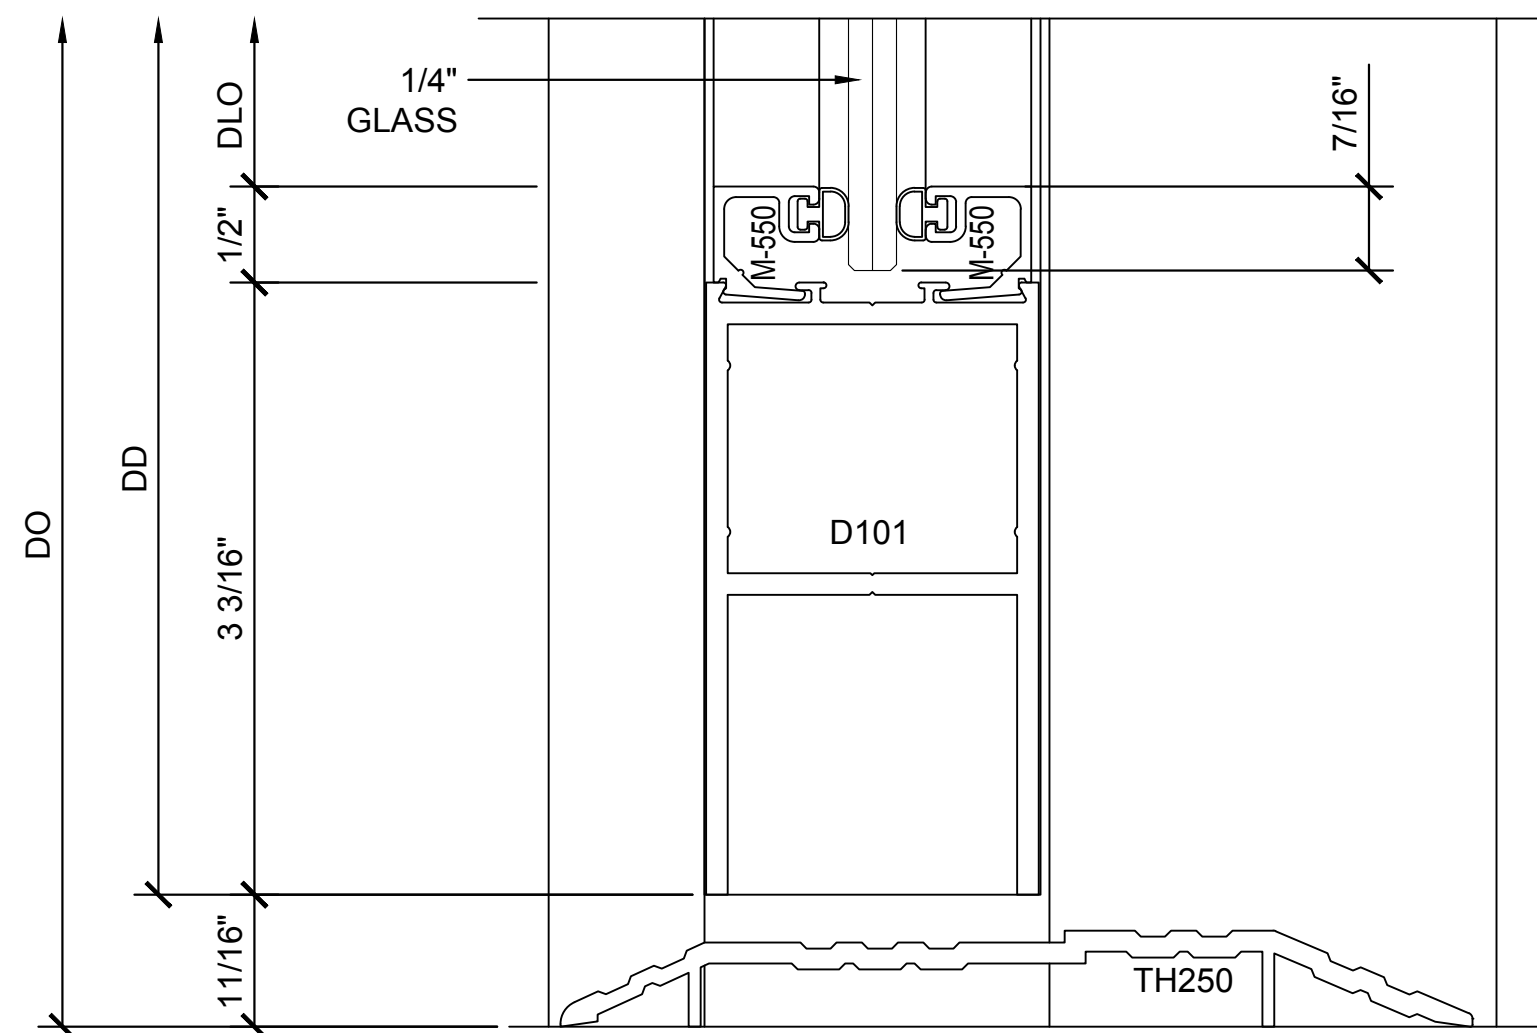

⑤ SECTION DETAIL @ DOOR SILL

1'-0"=1'-0"

Revisions By:

Discription:

CRL U.S. ALUMINUM
CURTAIN WALL
SERIES 2200

Drawn By: RP



Date: 2/24/17

Scale: AS NOTED

File Name:

Series 2200.dwg

Sheet

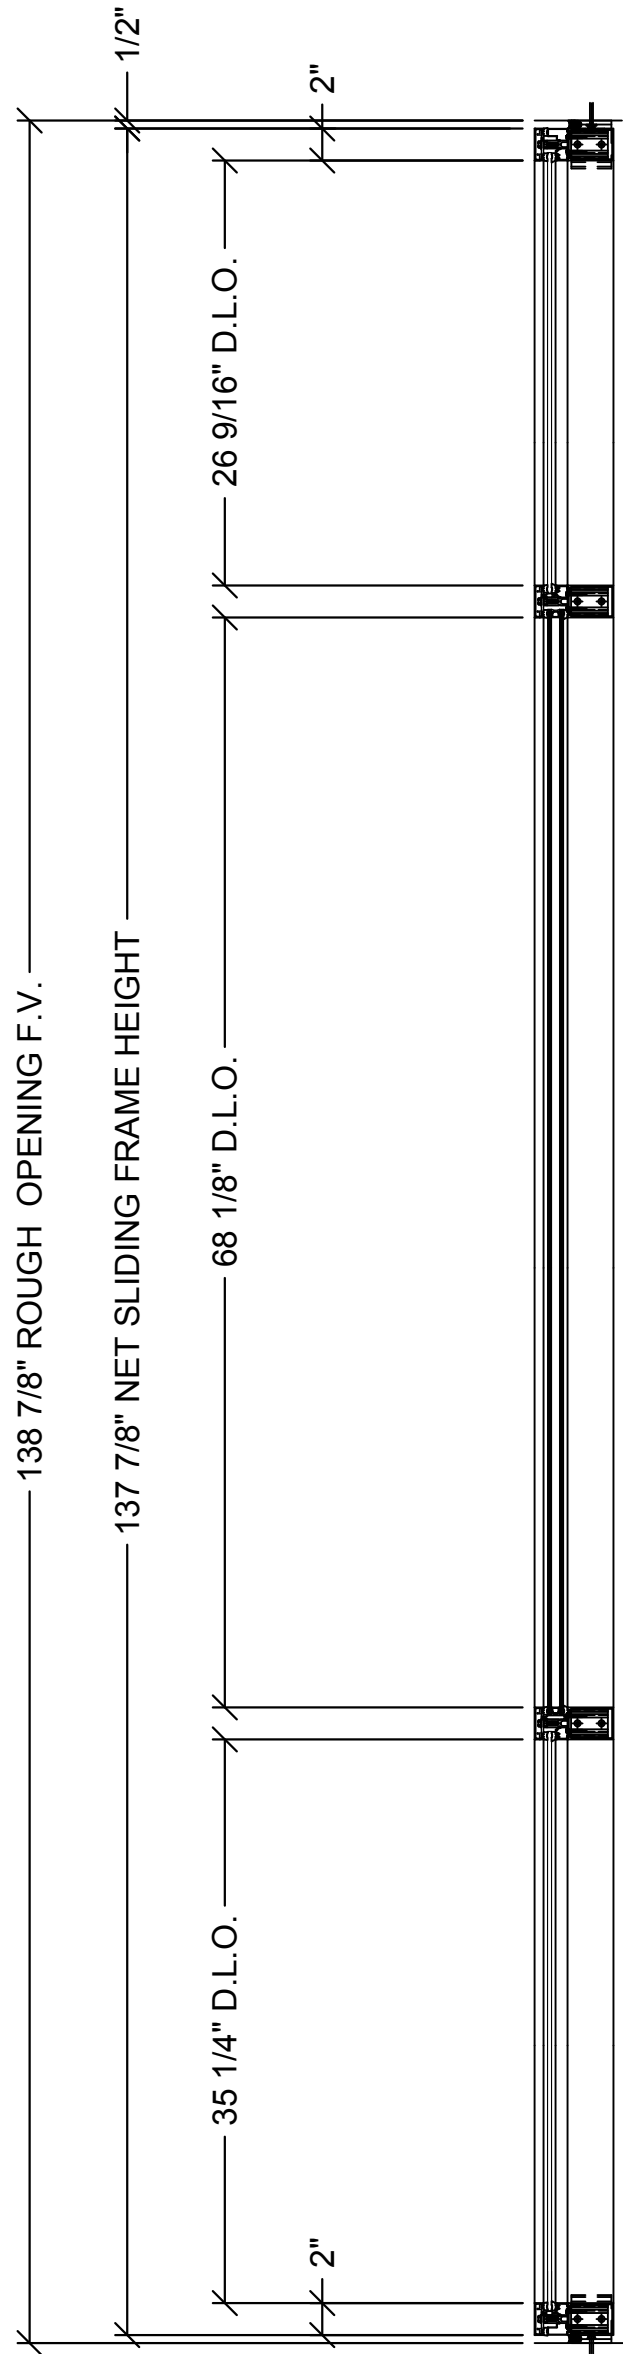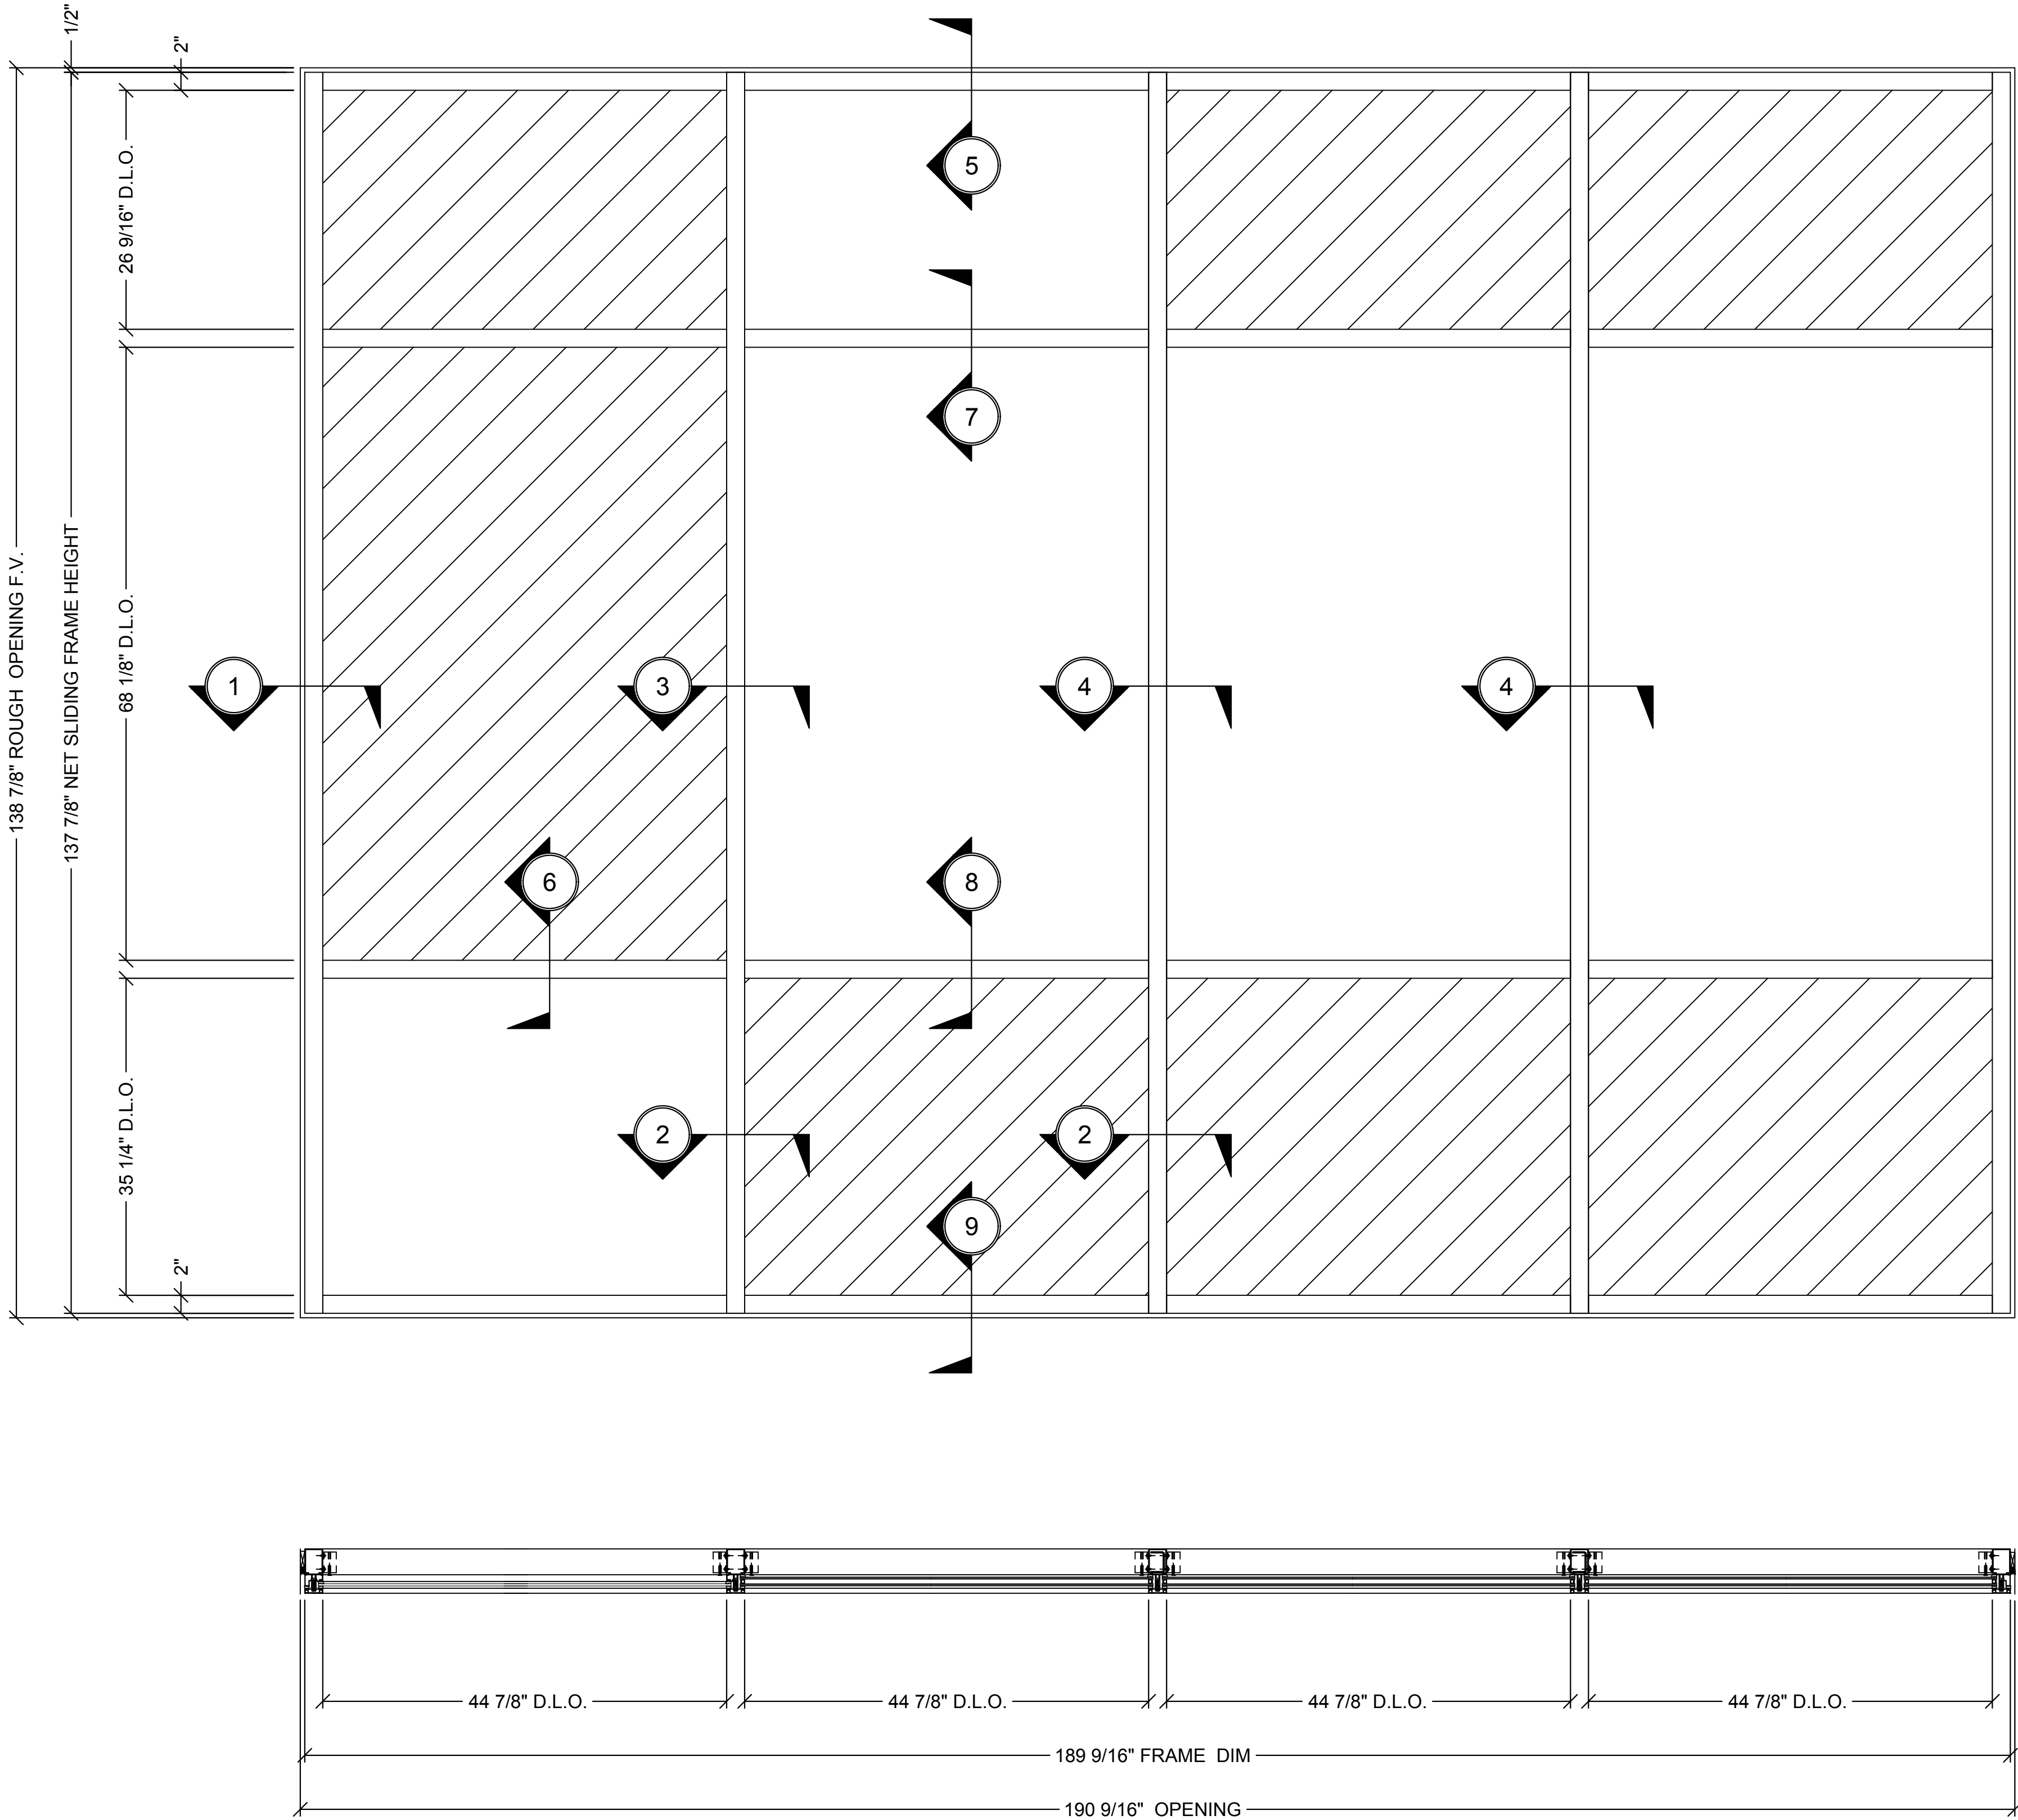

1 SERIES 2200 CURTAIN WALL - ELEVATION, SECTION VIEW AND PLAN VIEW - SHEAR BLOCK ASSEMBLY - 2-7/8" BACK MEMBER - 1" & 1/4" GLASS

1"=1'-0"


Revisions By:




Discription:
CRL U.S. ALUMINUM
CURTAIN WALL
SERIES 2200

Drawn By: RP
Date: 2/24/17
Scale: AS NOTED
File Name:
Series 2200.dwg


Sheet

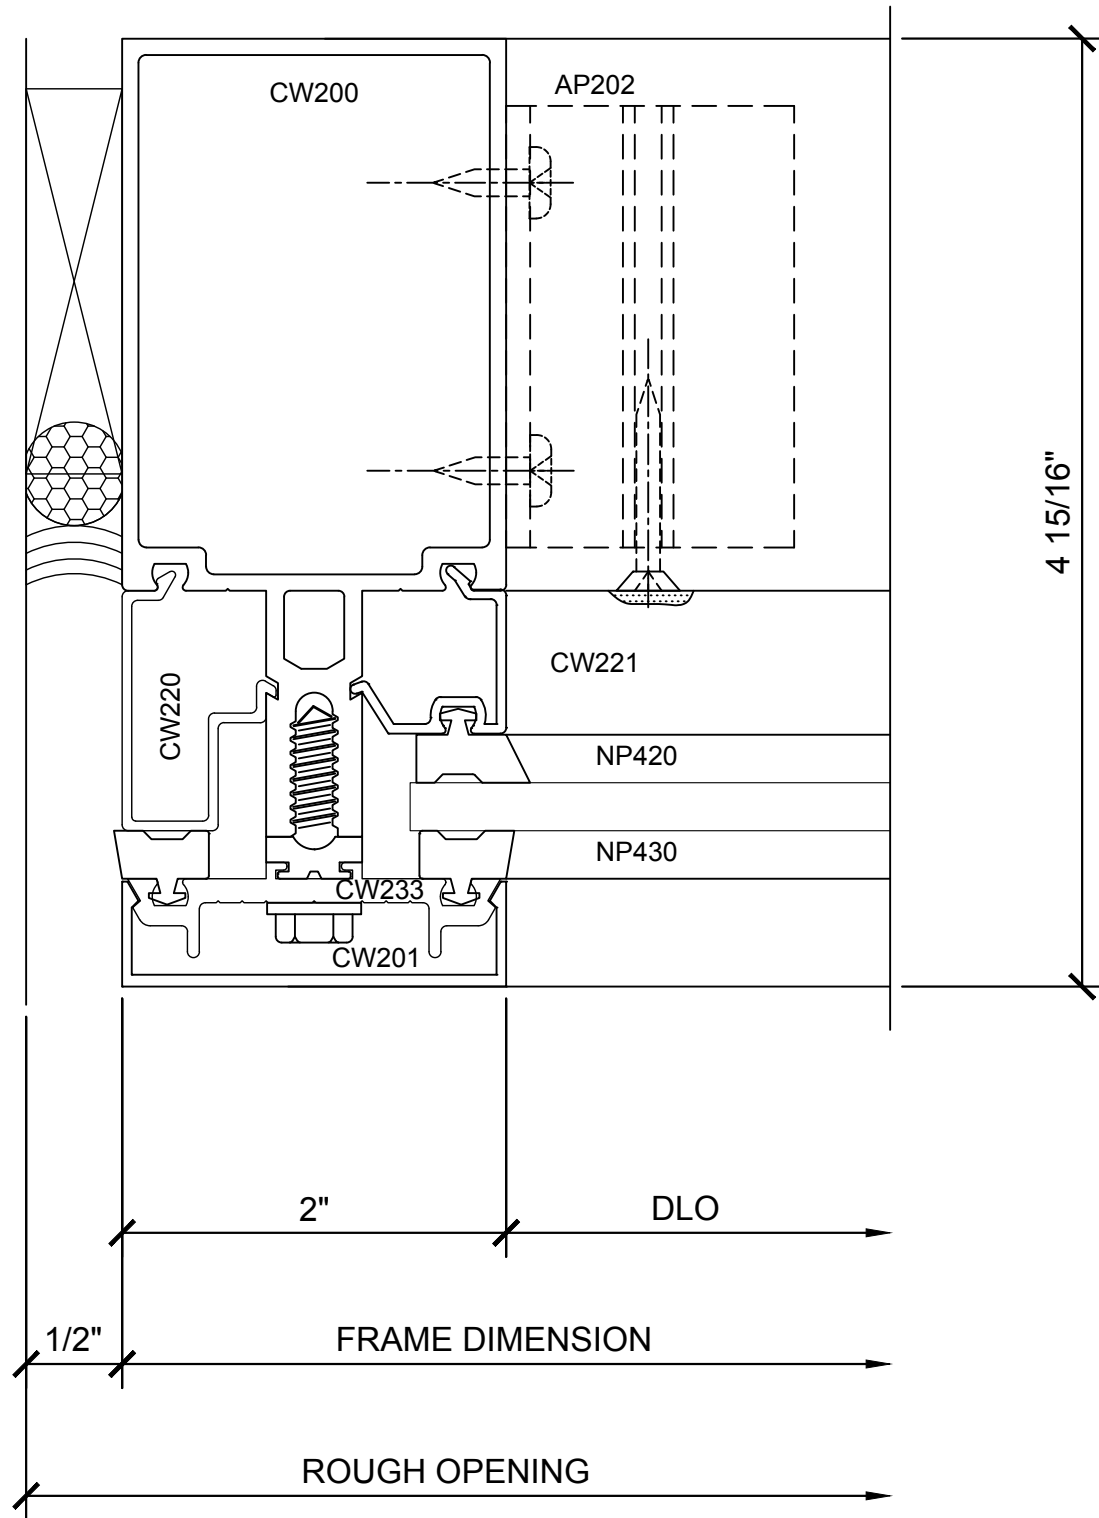


① SECTION DETAIL @ DOOR JAMB
1'-0"=1'-0"

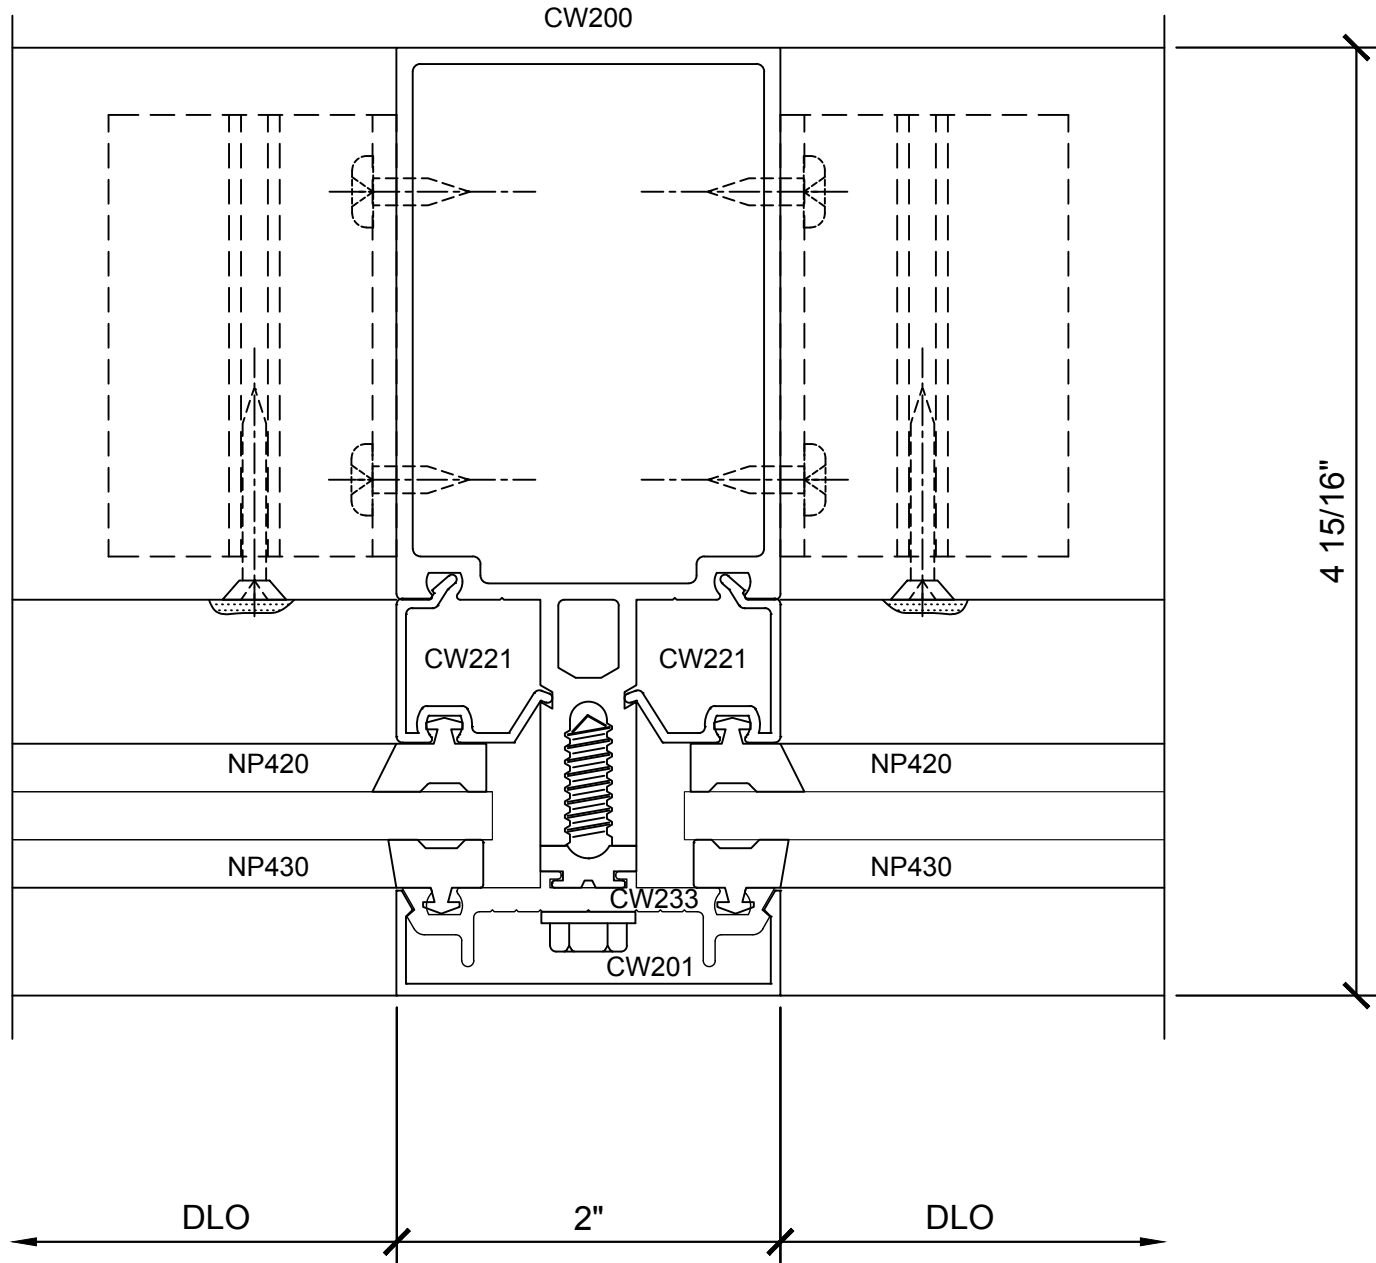

② SECTION DETAIL @ INT. VERTICAL
1'-0"=1'-0"

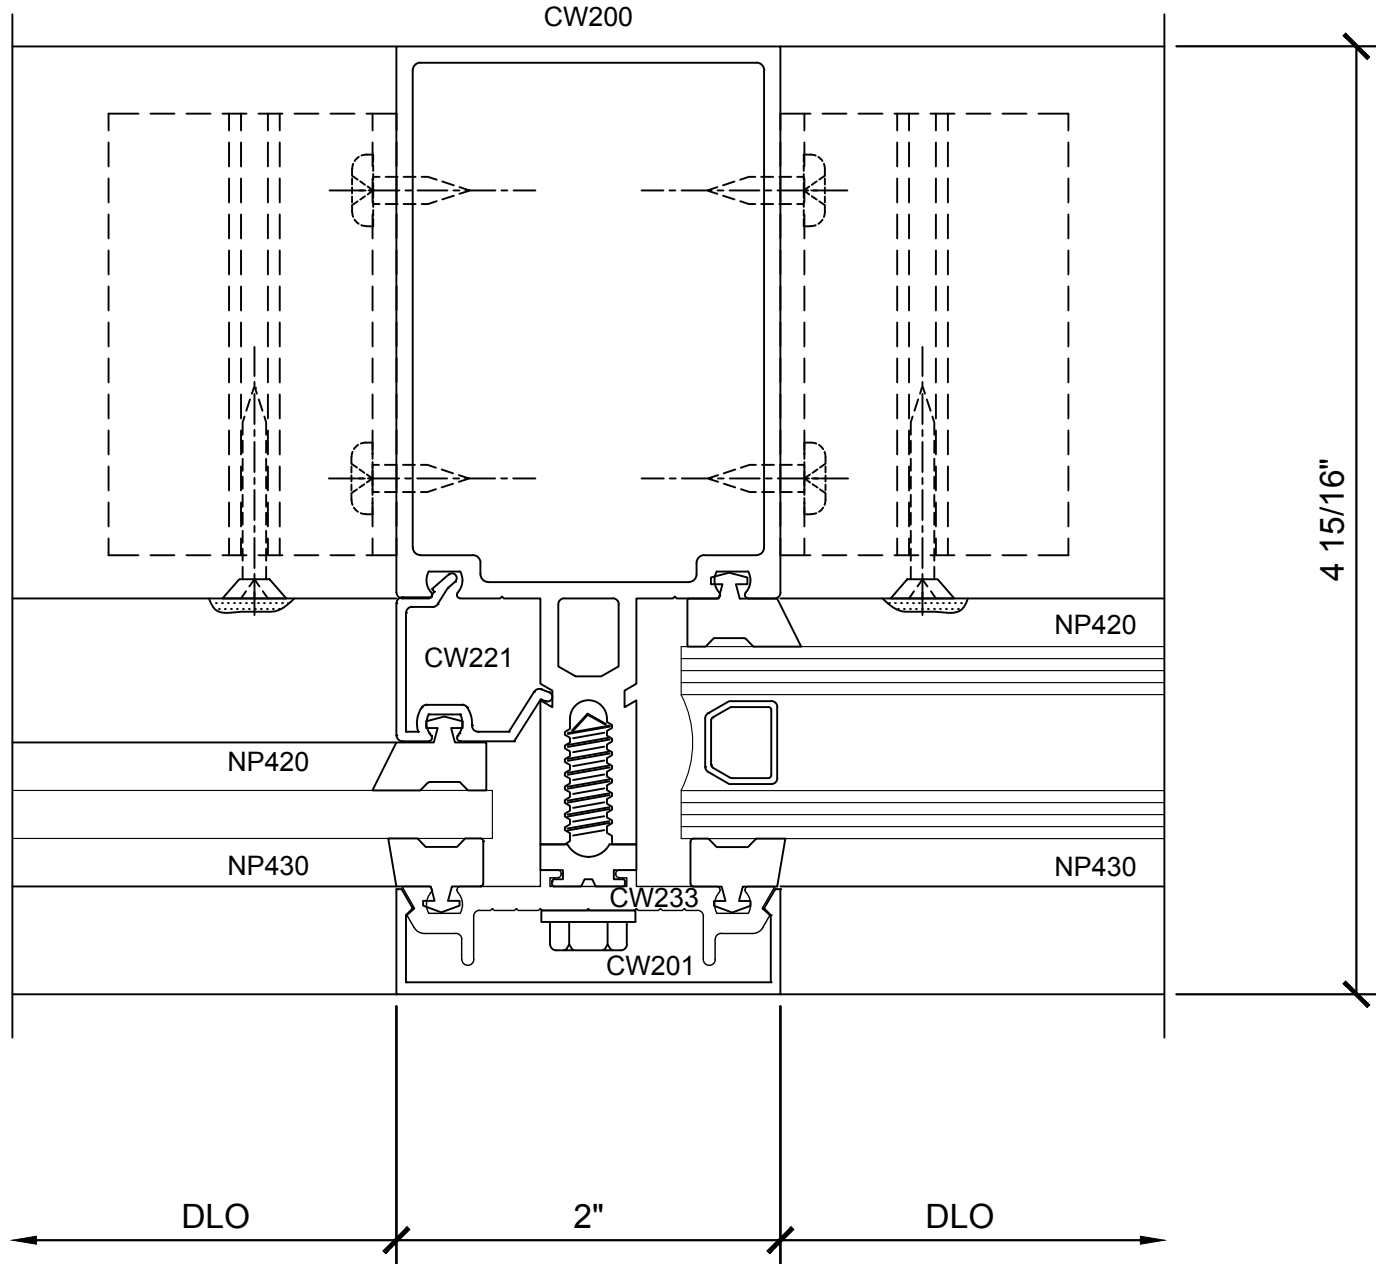


③ SECTION DETAIL @ INT. VERTICAL
1'-0"=1'-0"

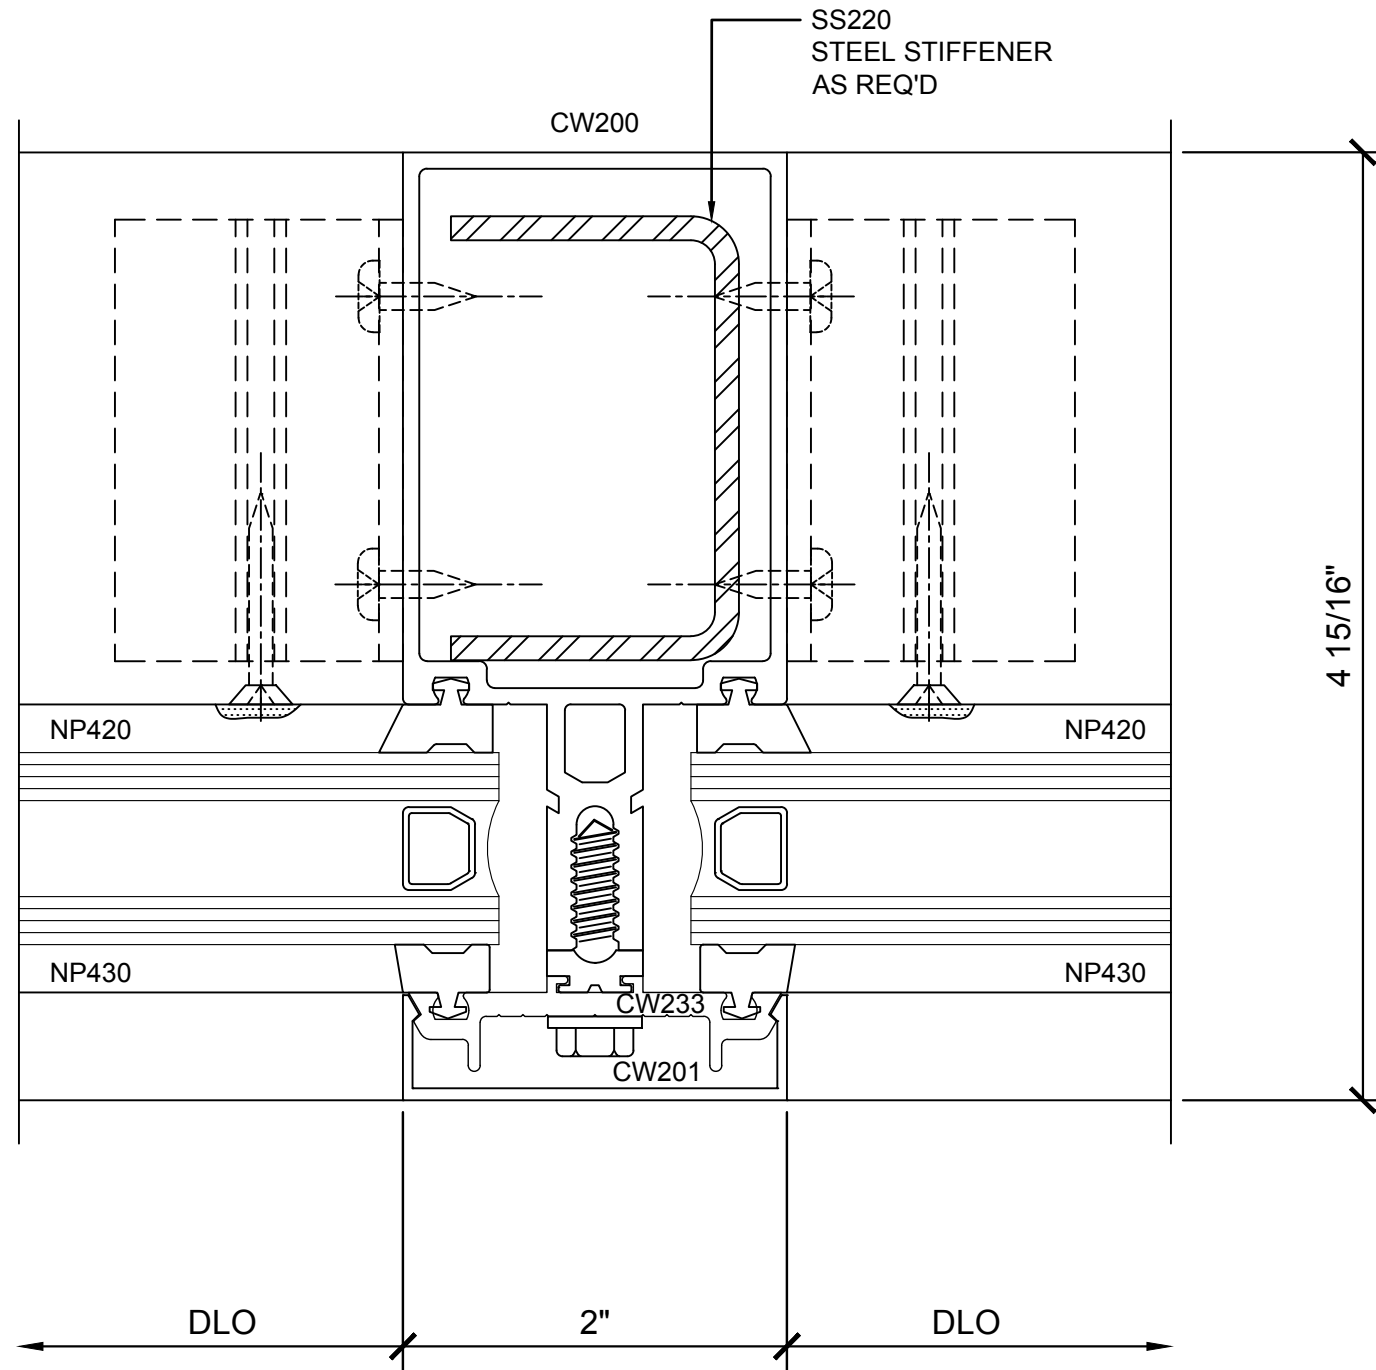


④ SECTION DETAIL @ INT. VERTICAL
1'-0"=1'-0"


Revisions By:	
 C.R. LAURENCE CO. ARCHITECTURAL PRODUCTS 2503 E. Vernon Avenue, Los Angeles, CA 90058-1897 PH (800) 421-6144 FX 800-597-7301 www.crlaurence.com	
Description: CRL U.S. ALUMINUM CURTAIN WALL SERIES 2200	
Drawn By: RP	
Date: 2/24/17	
Scale: AS NOTED	
File Name:	
Series 2200.dwg	
Sheet	
9.02	

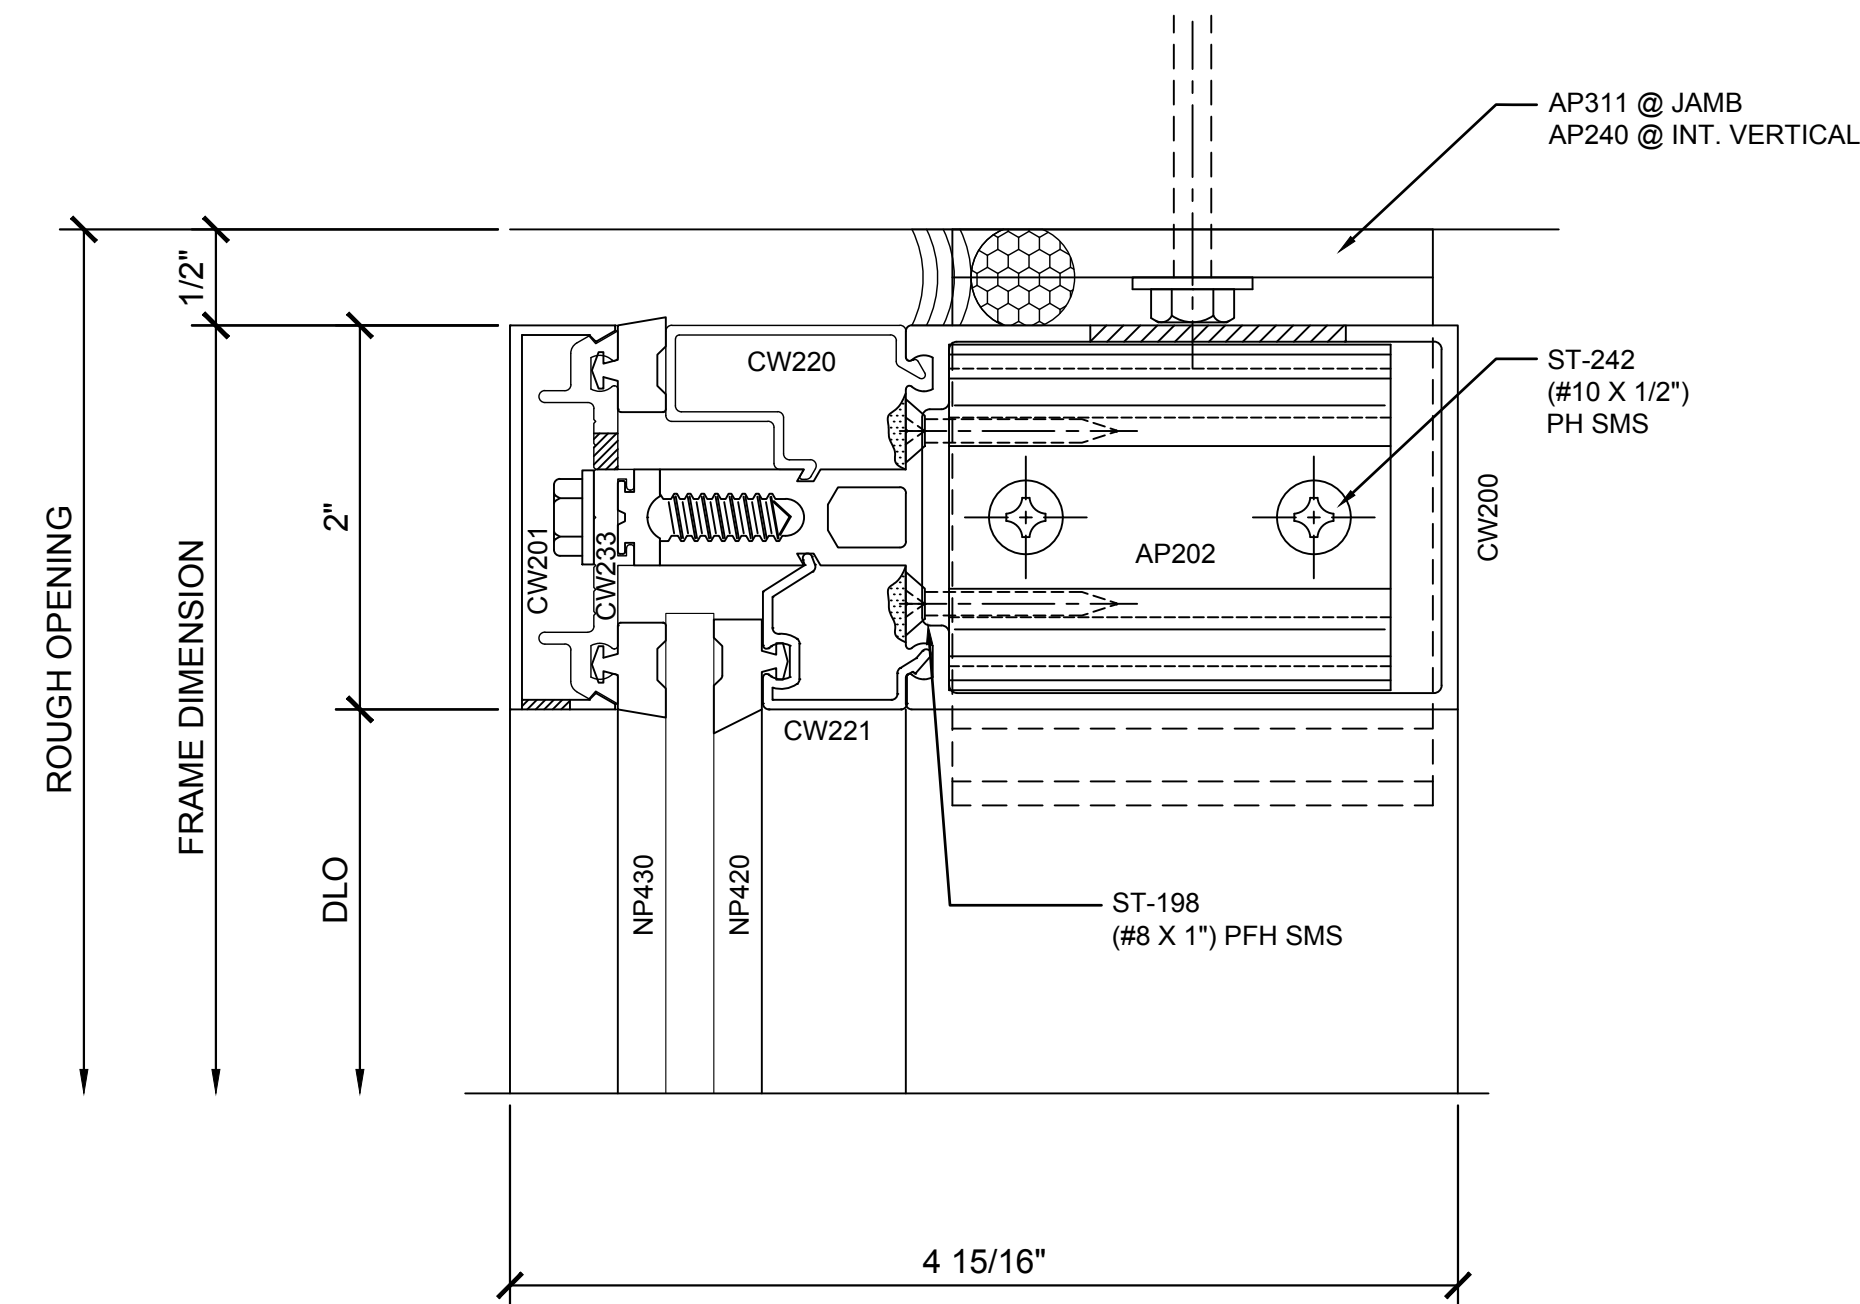

⑤ SECTION DETAIL @ HEAD

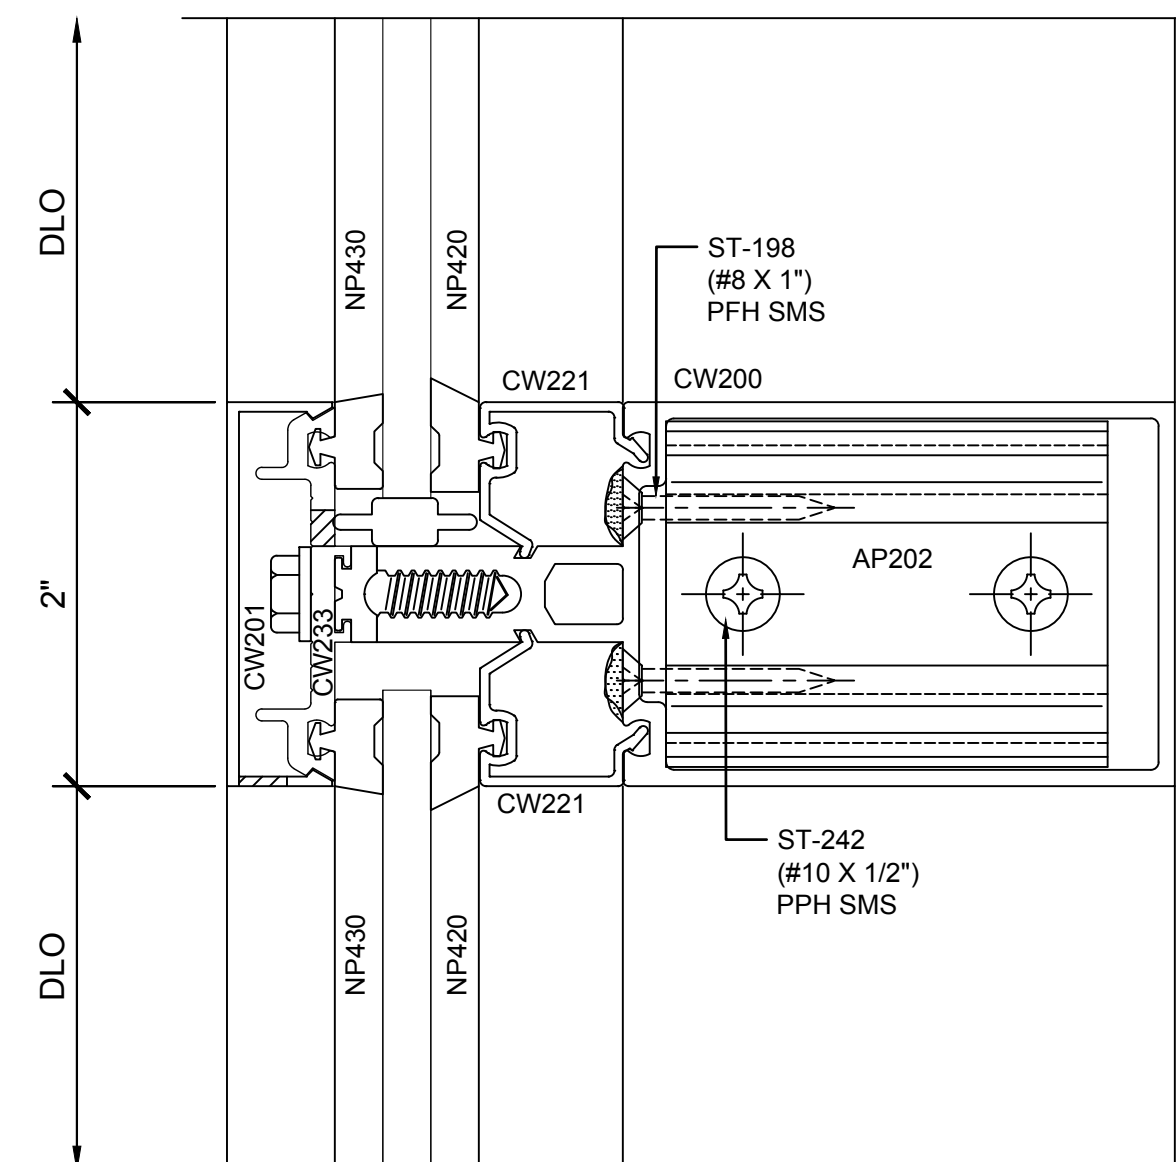


⑥ SECTION DETAIL @ INT. HORIZONTAL

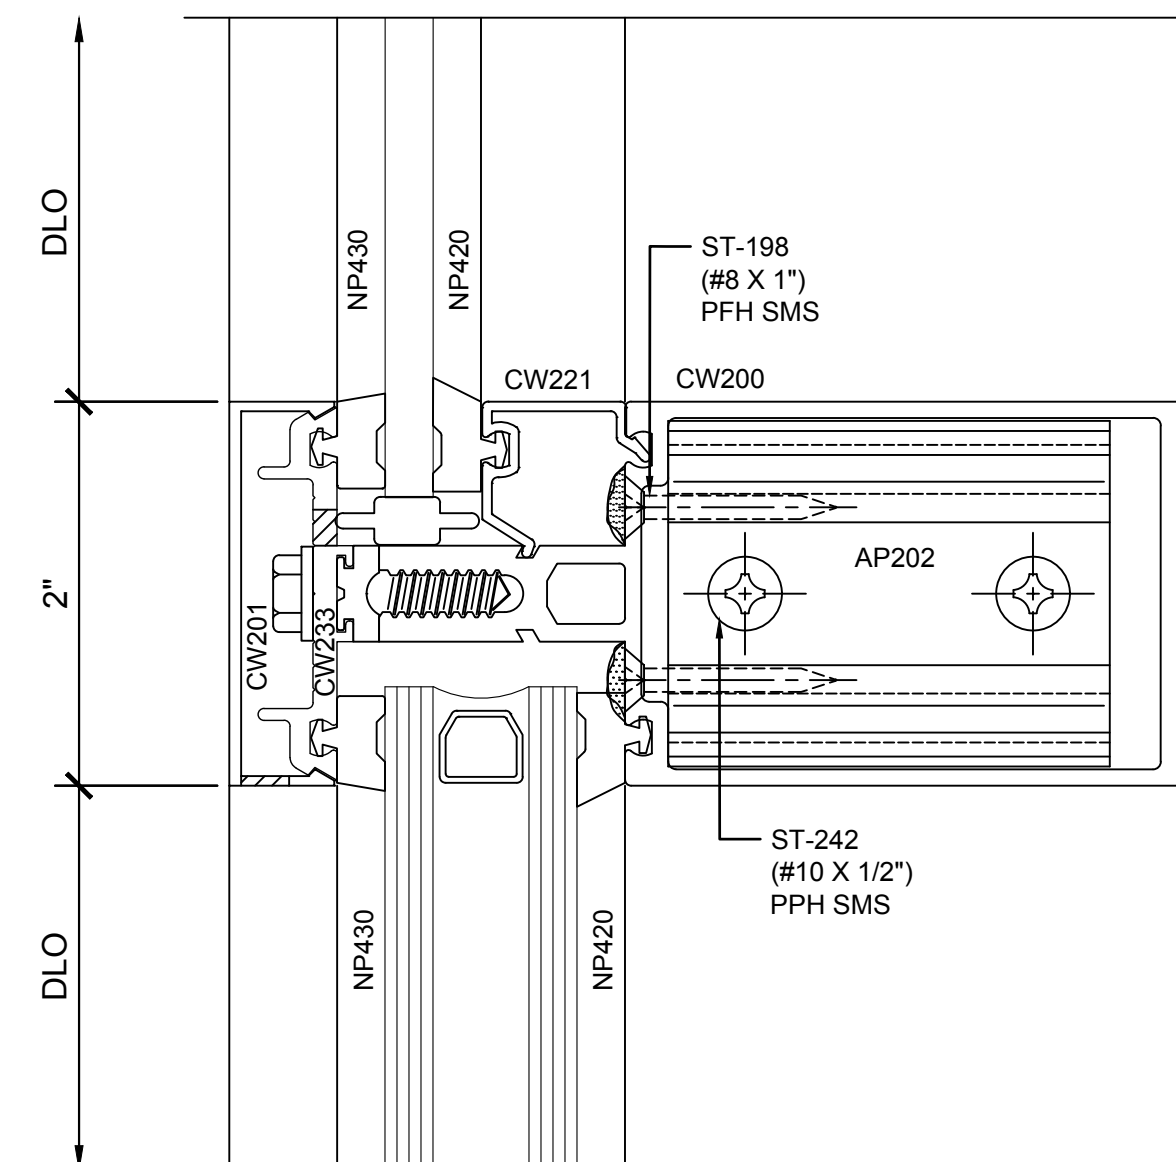


⑦ SECTION DETAIL @ INT. HORIZONTAL



1'-0"=1'-0"

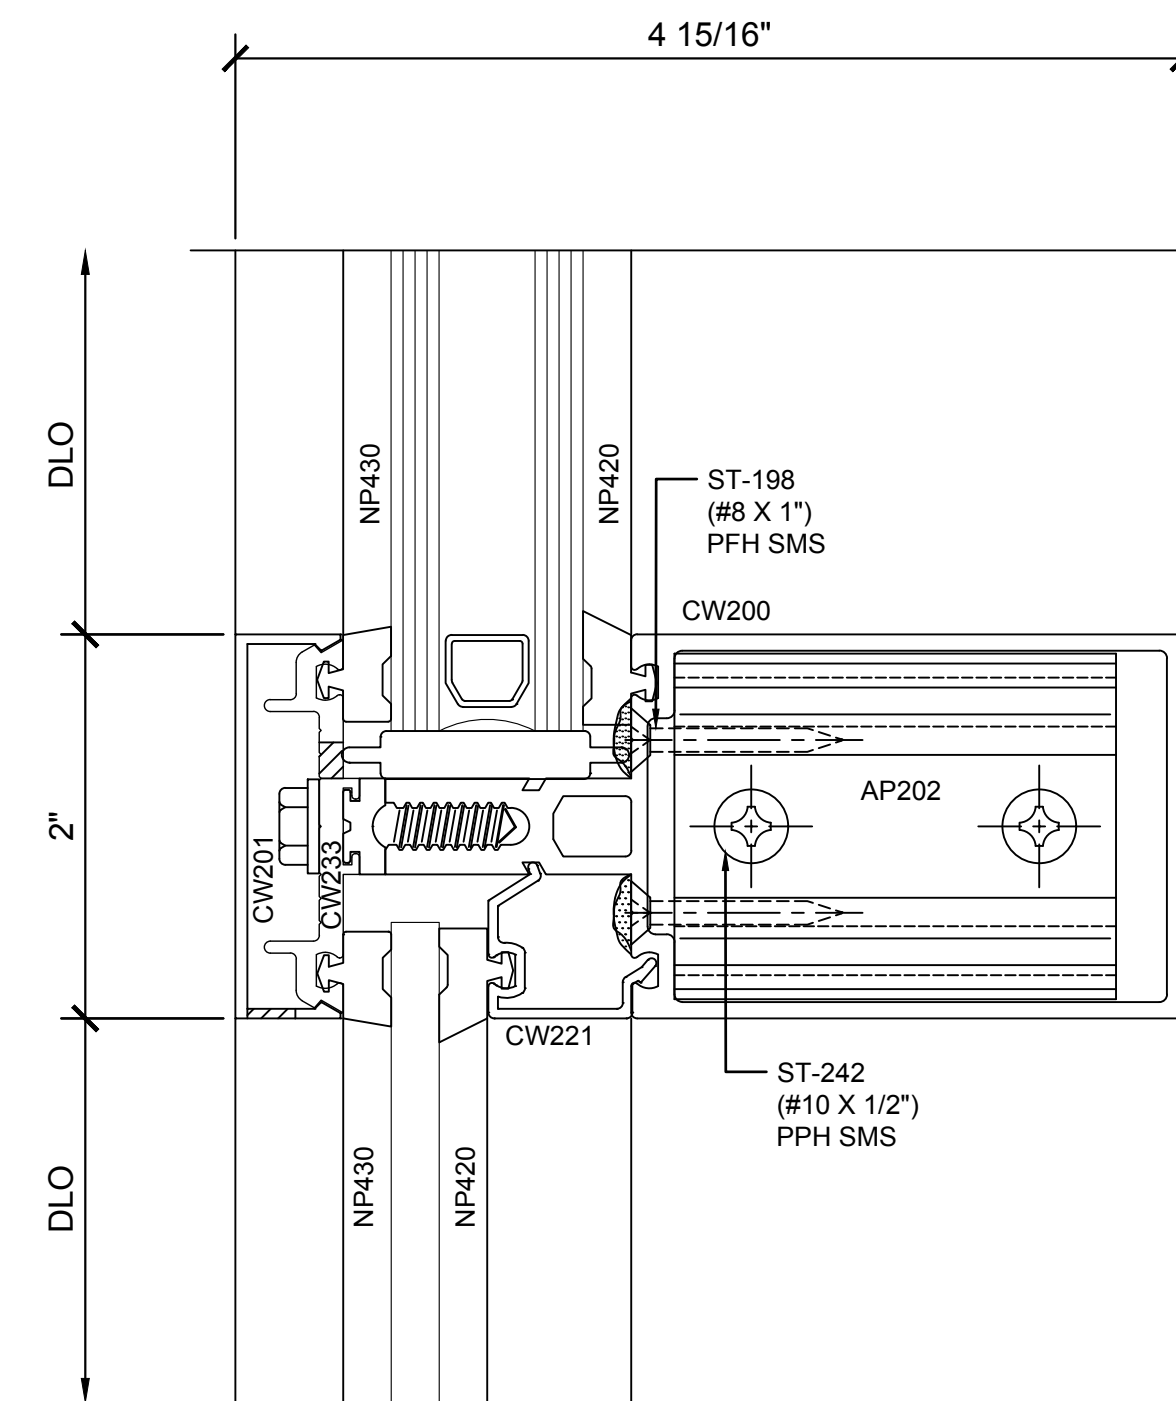

⑧ SECTION DETAIL @ INT. HORIZONTAL

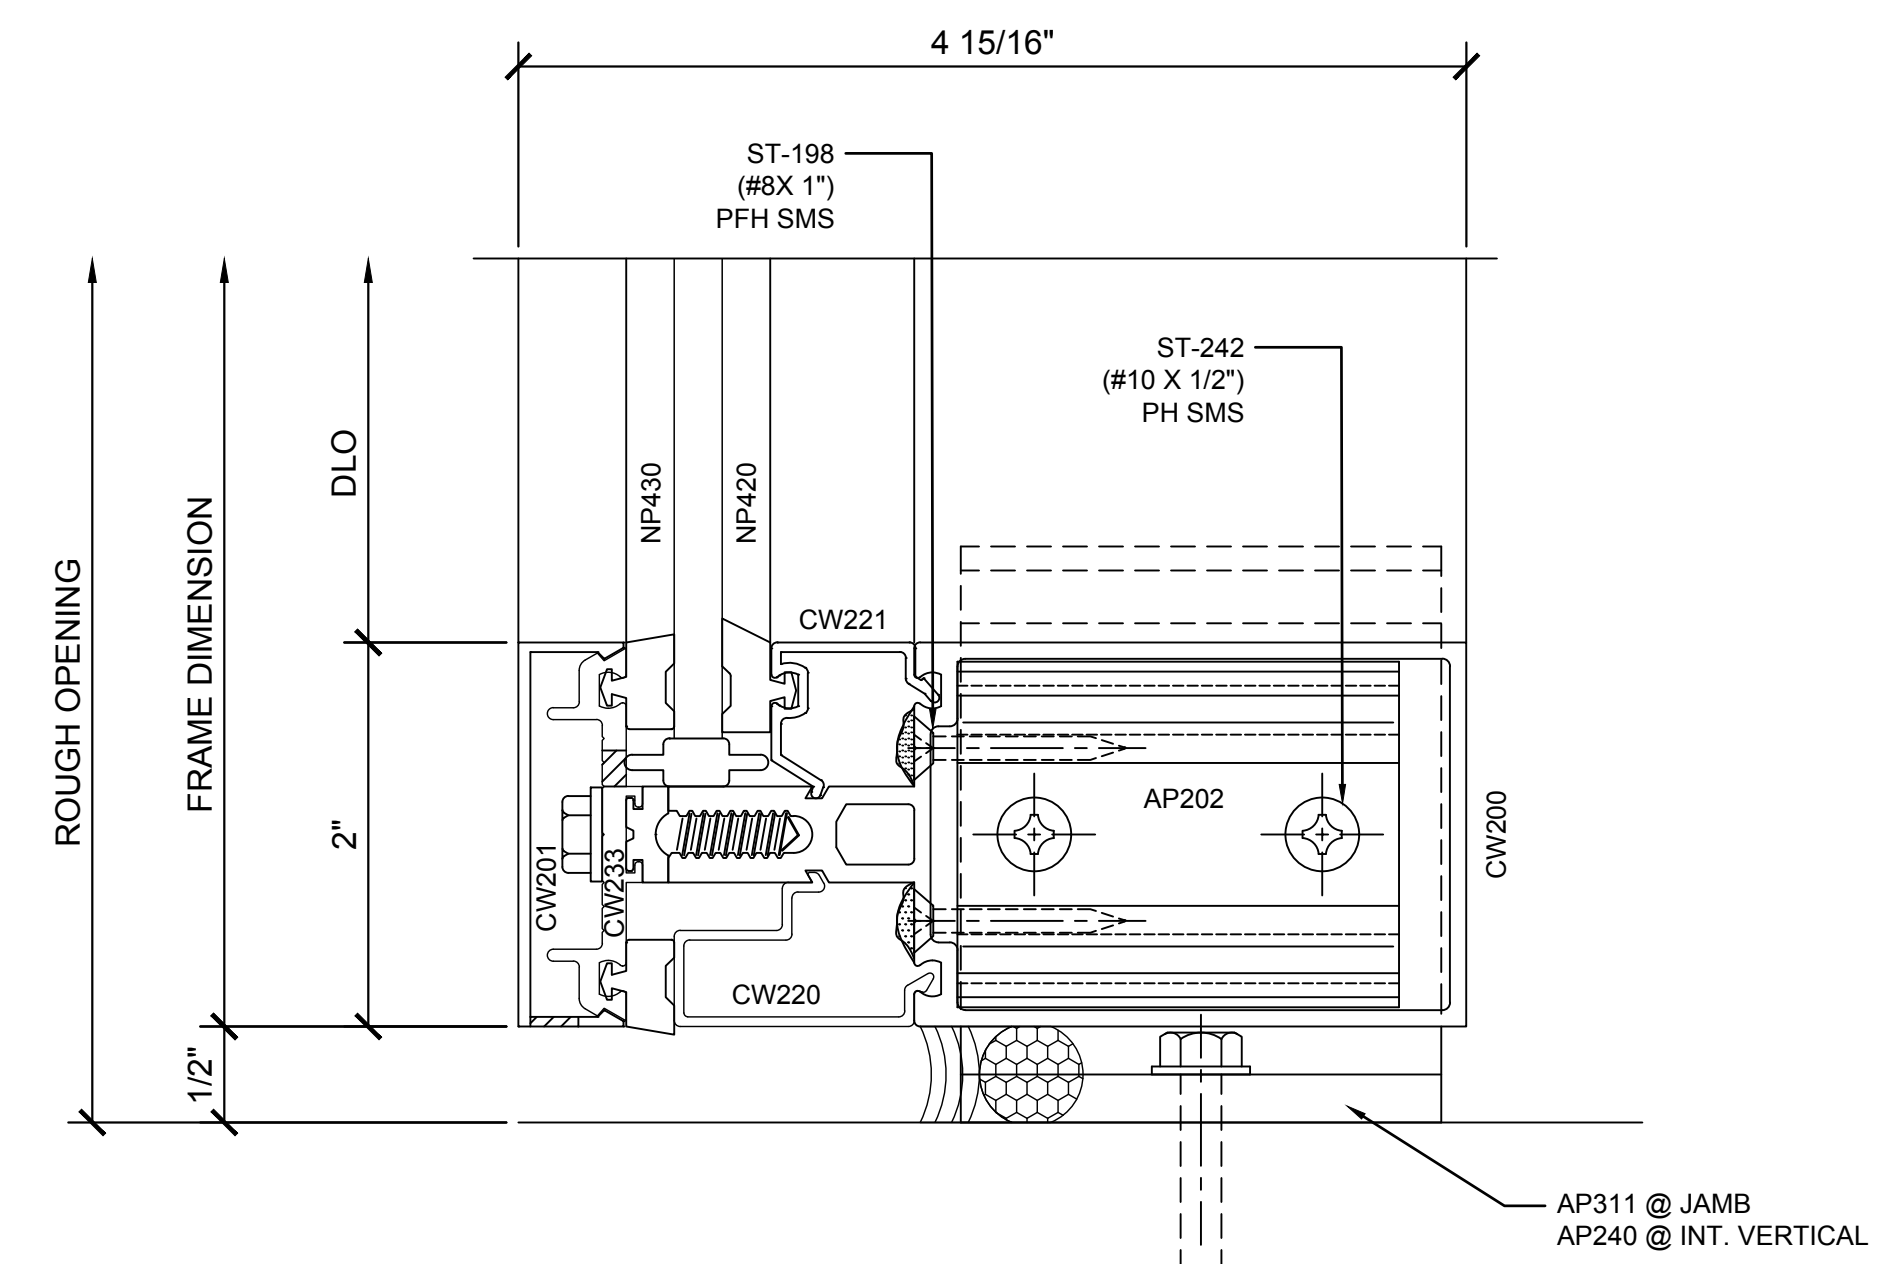

9 SECTION DETAIL @ SILL

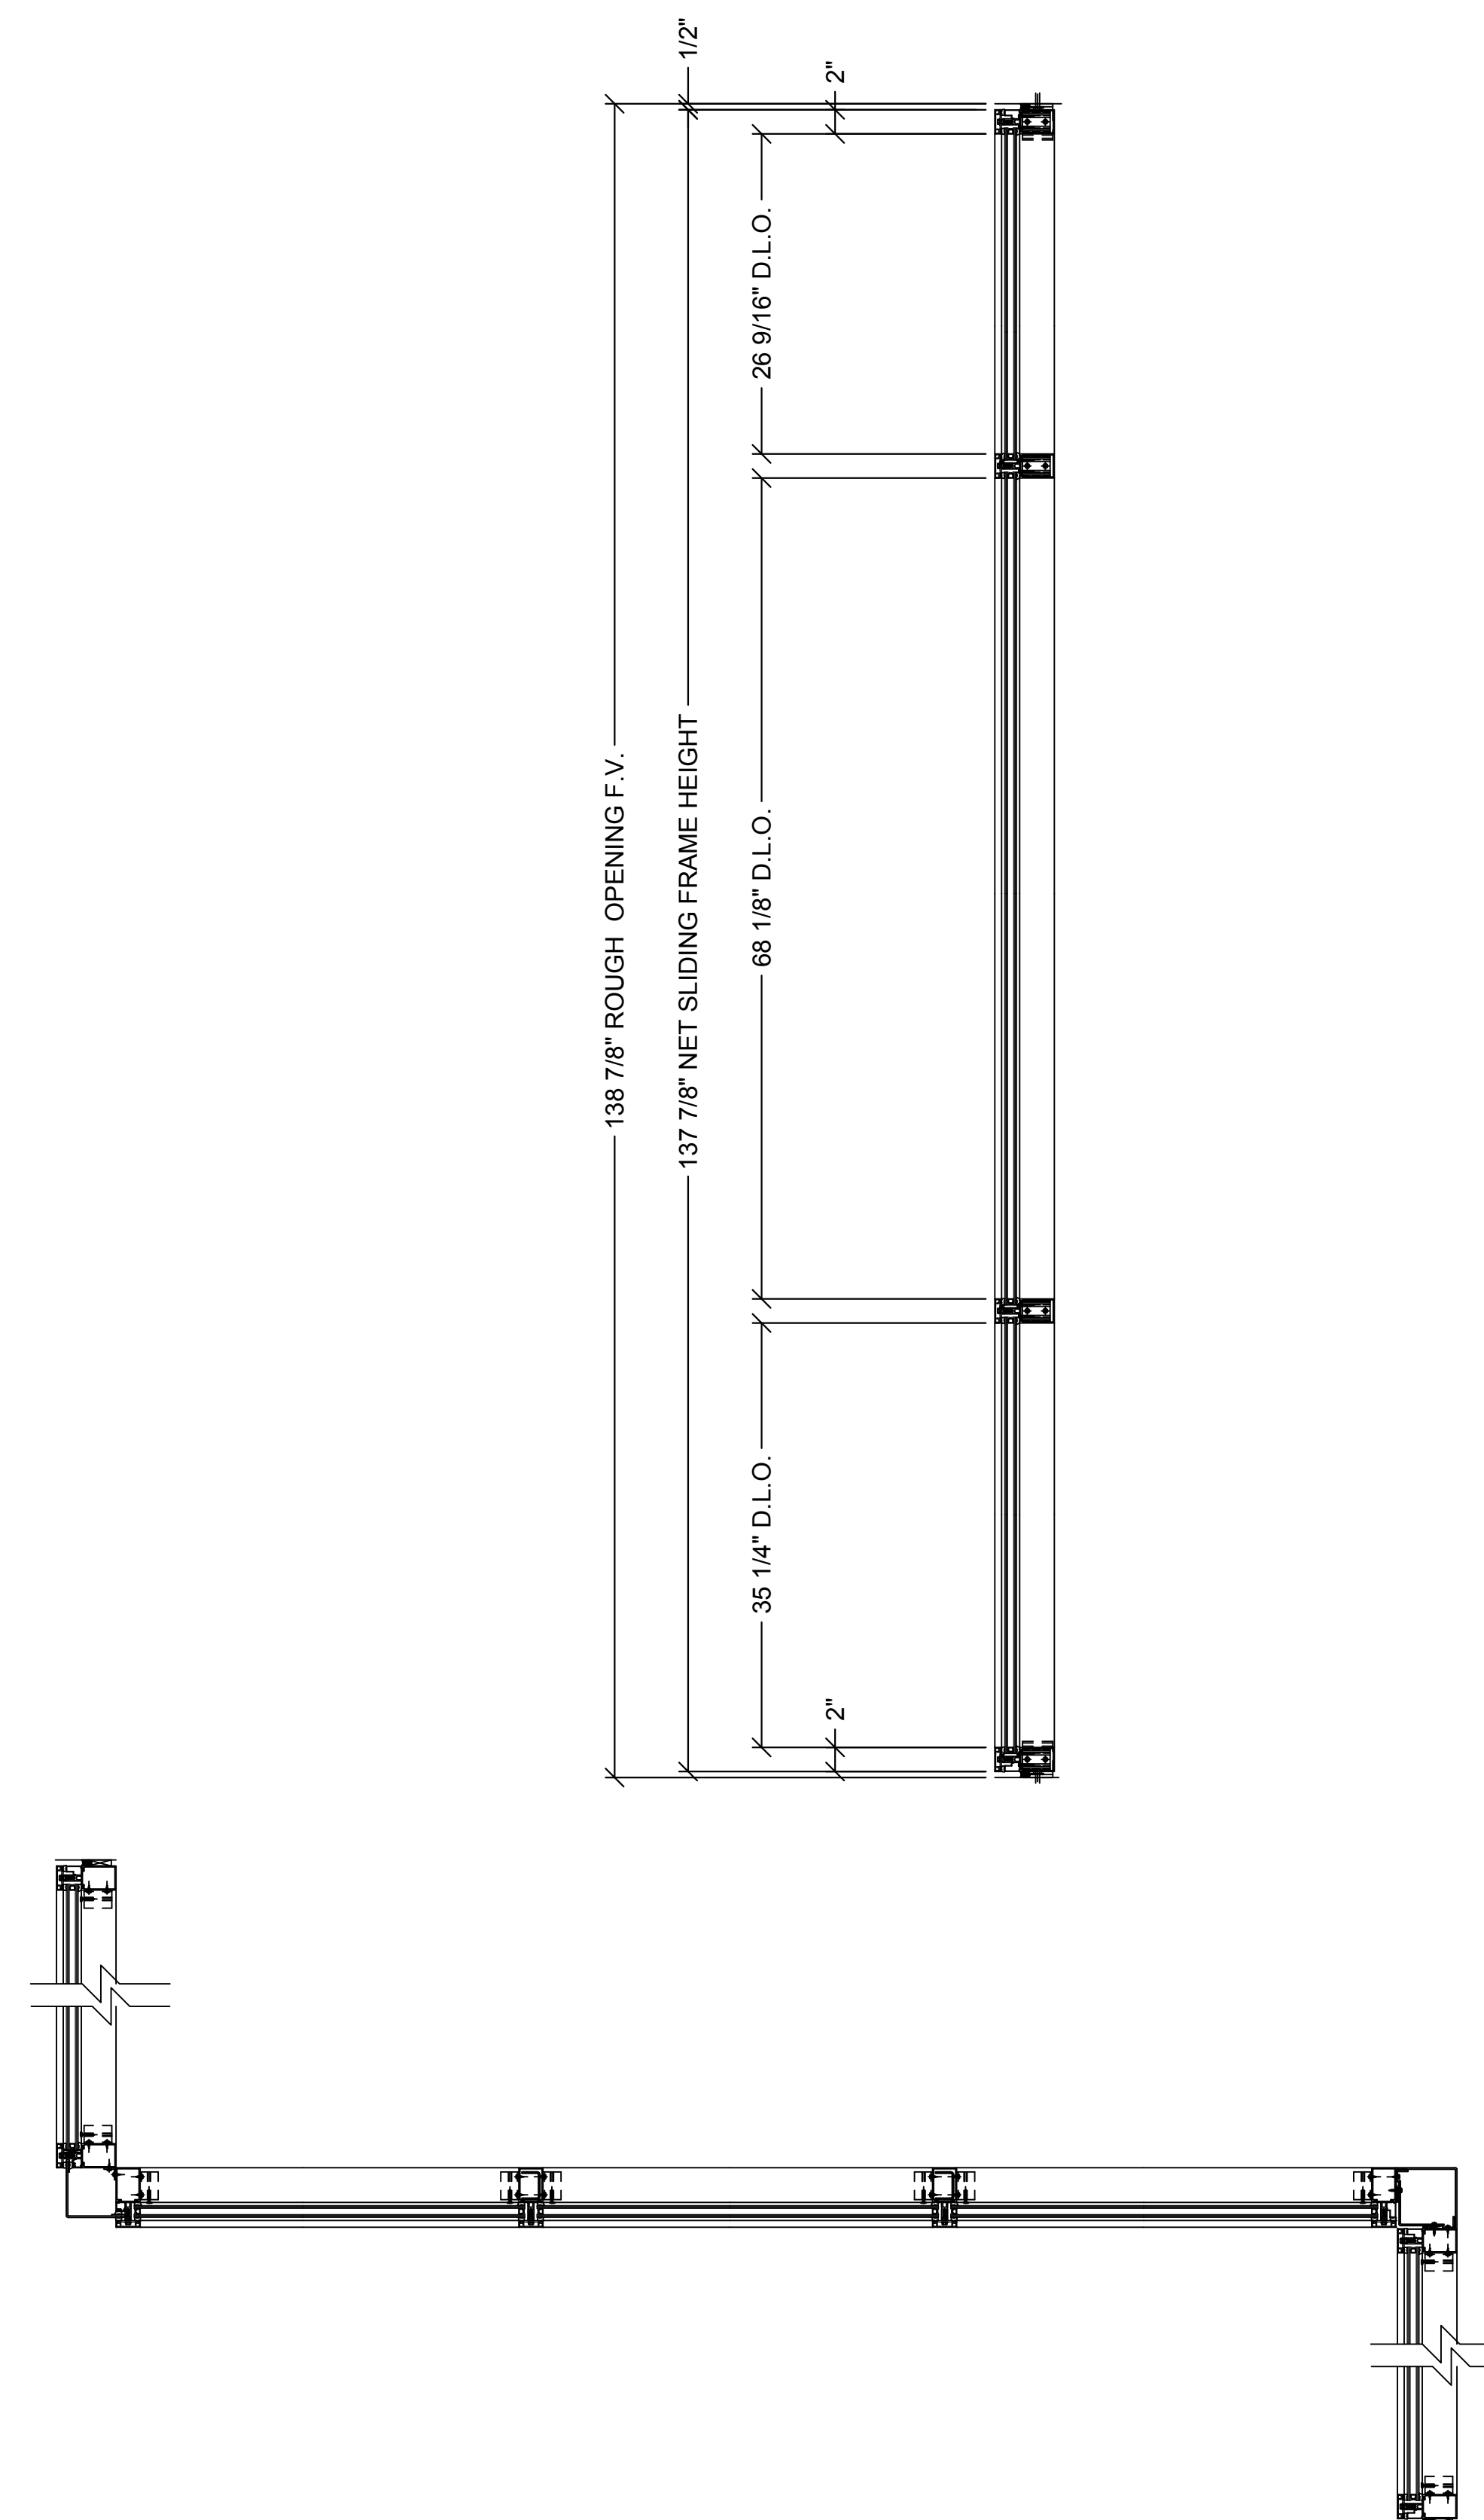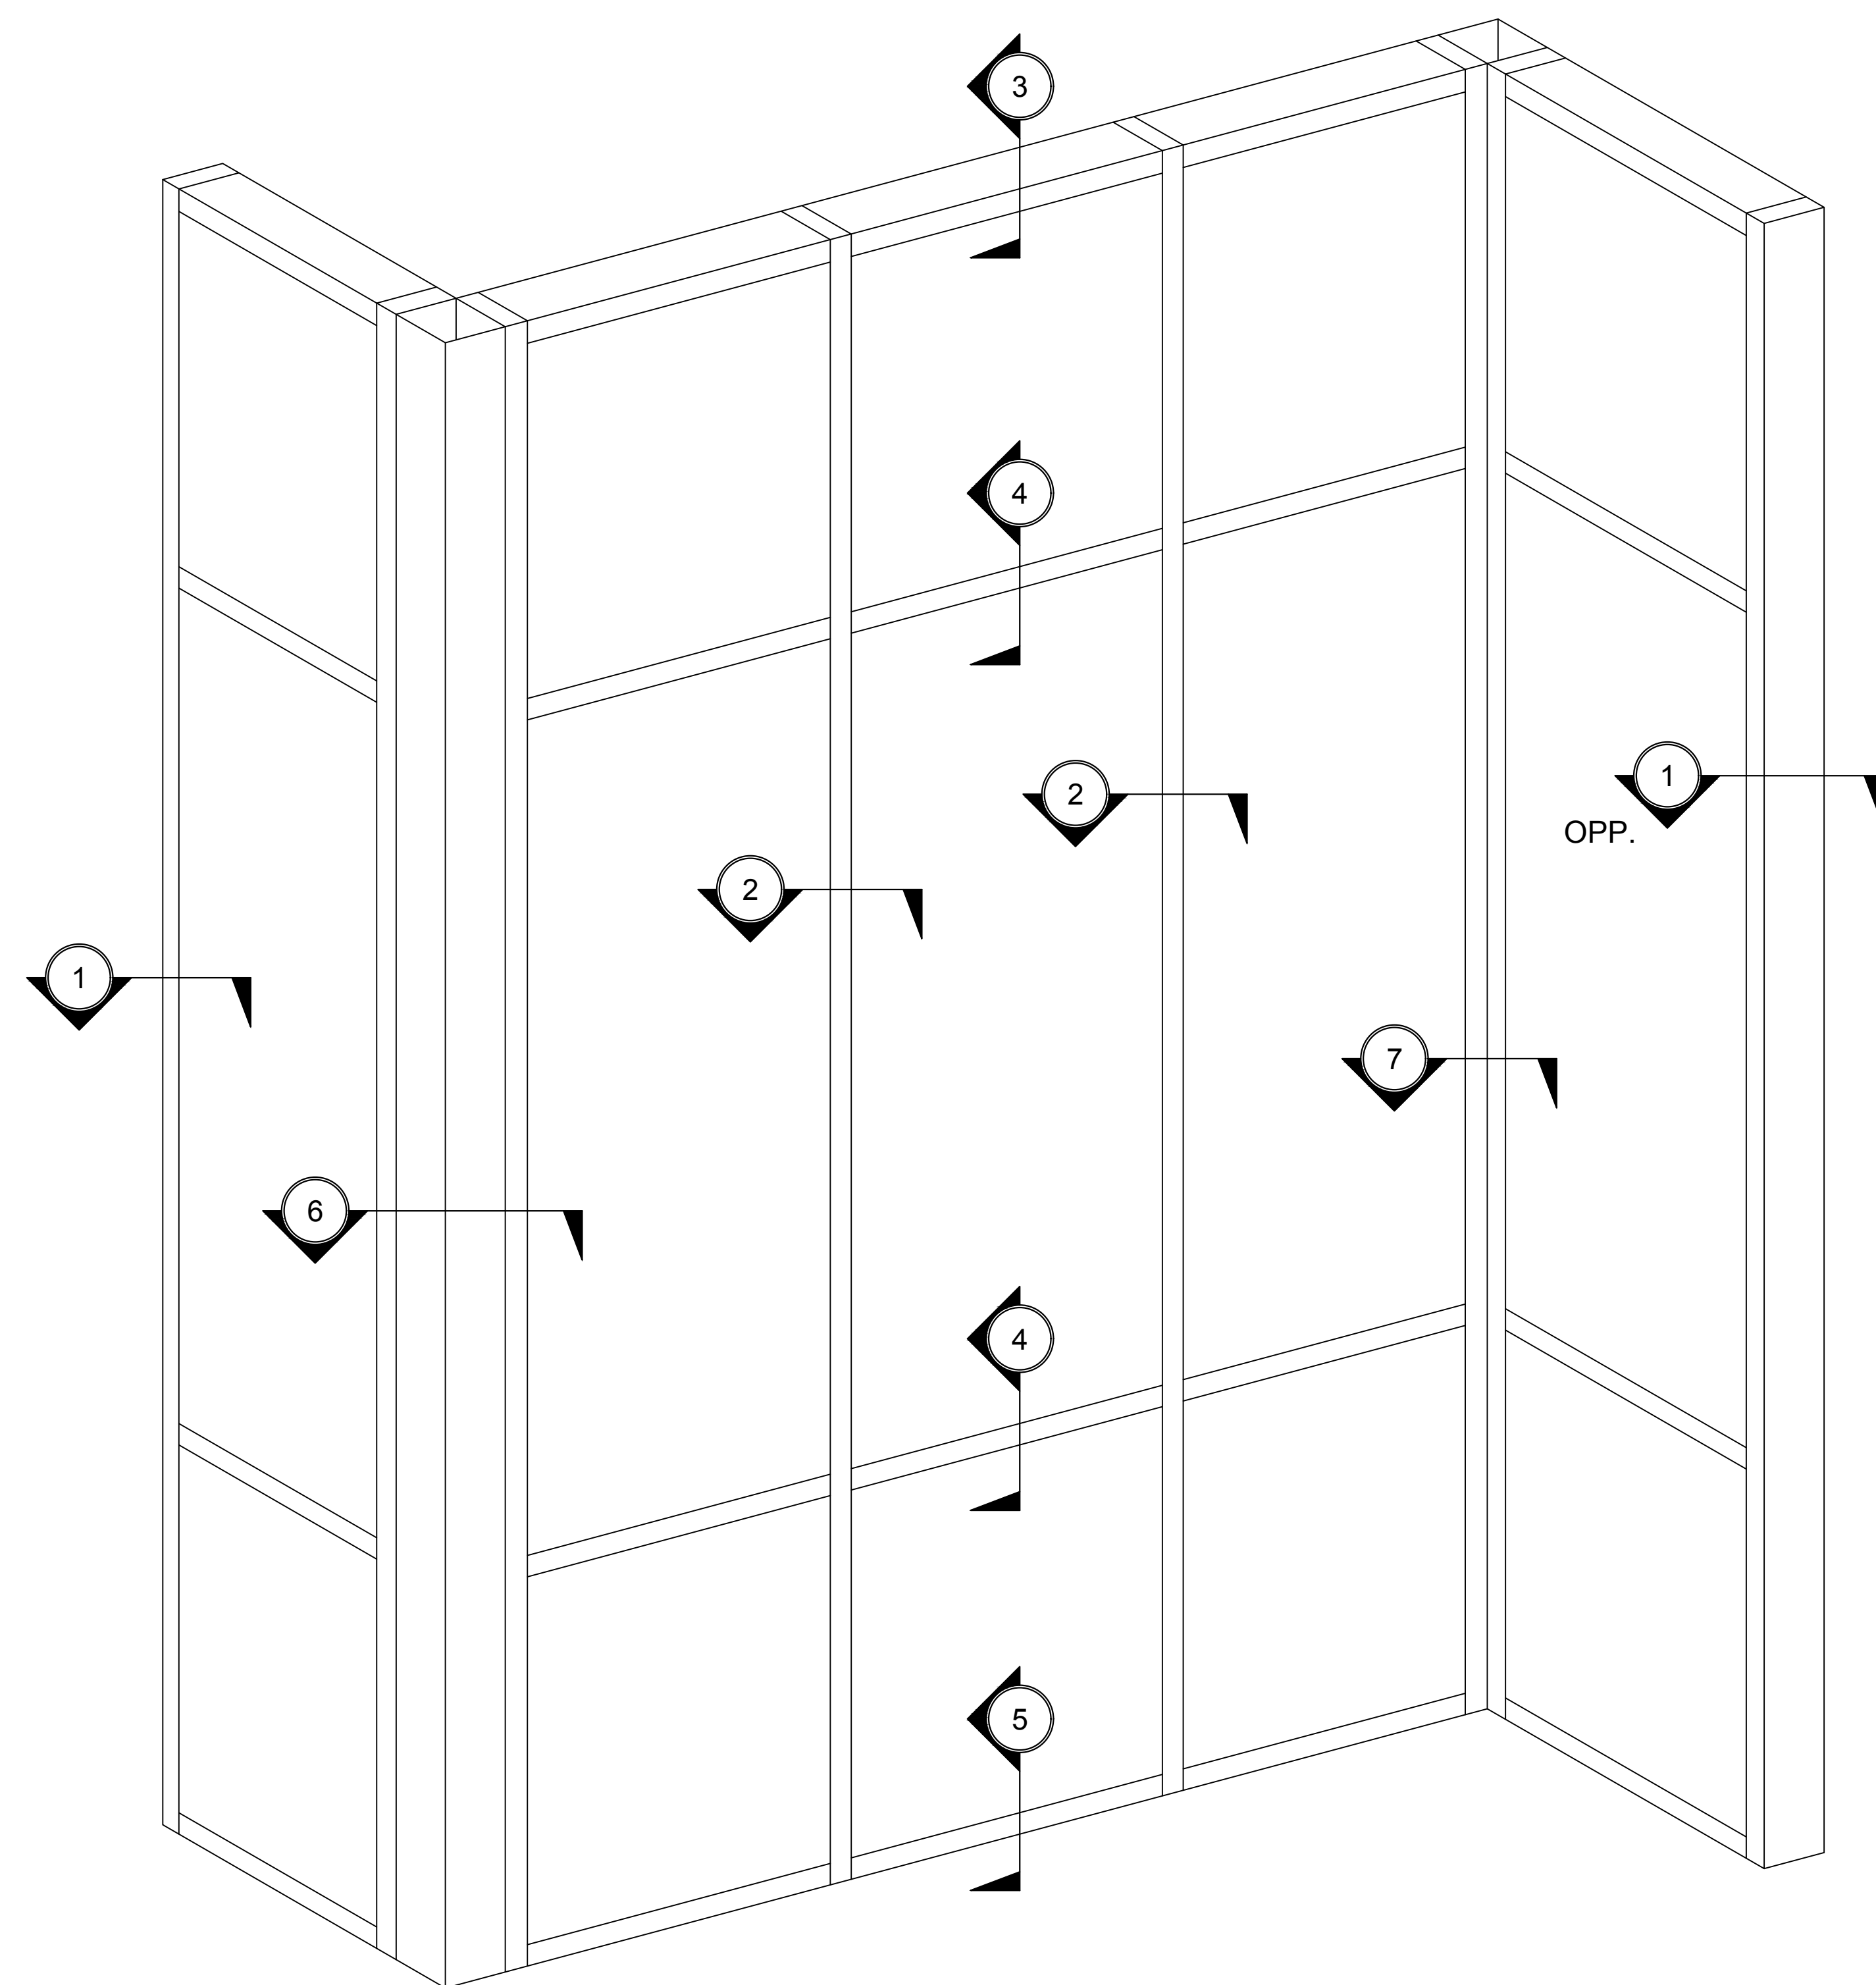

CAL[®]
US ALUMINUM


C.R. LAURENCE CO. ARCHITECTURAL PRODUCTS
2030 E. Vermont Avenue, Los Angeles, CA 90058-1897
PH (800) 421-6144 FX (800) 587-7501 www.clrlaurence.com

Description:
CRL U.S. ALUMINUM
CURTAIN WALL
SERIES 2200

Drawn By: RP
Date: 2/24/17
Scale: AS NOTED
File Name:
Series 2200.dwg


Sheet

10.01

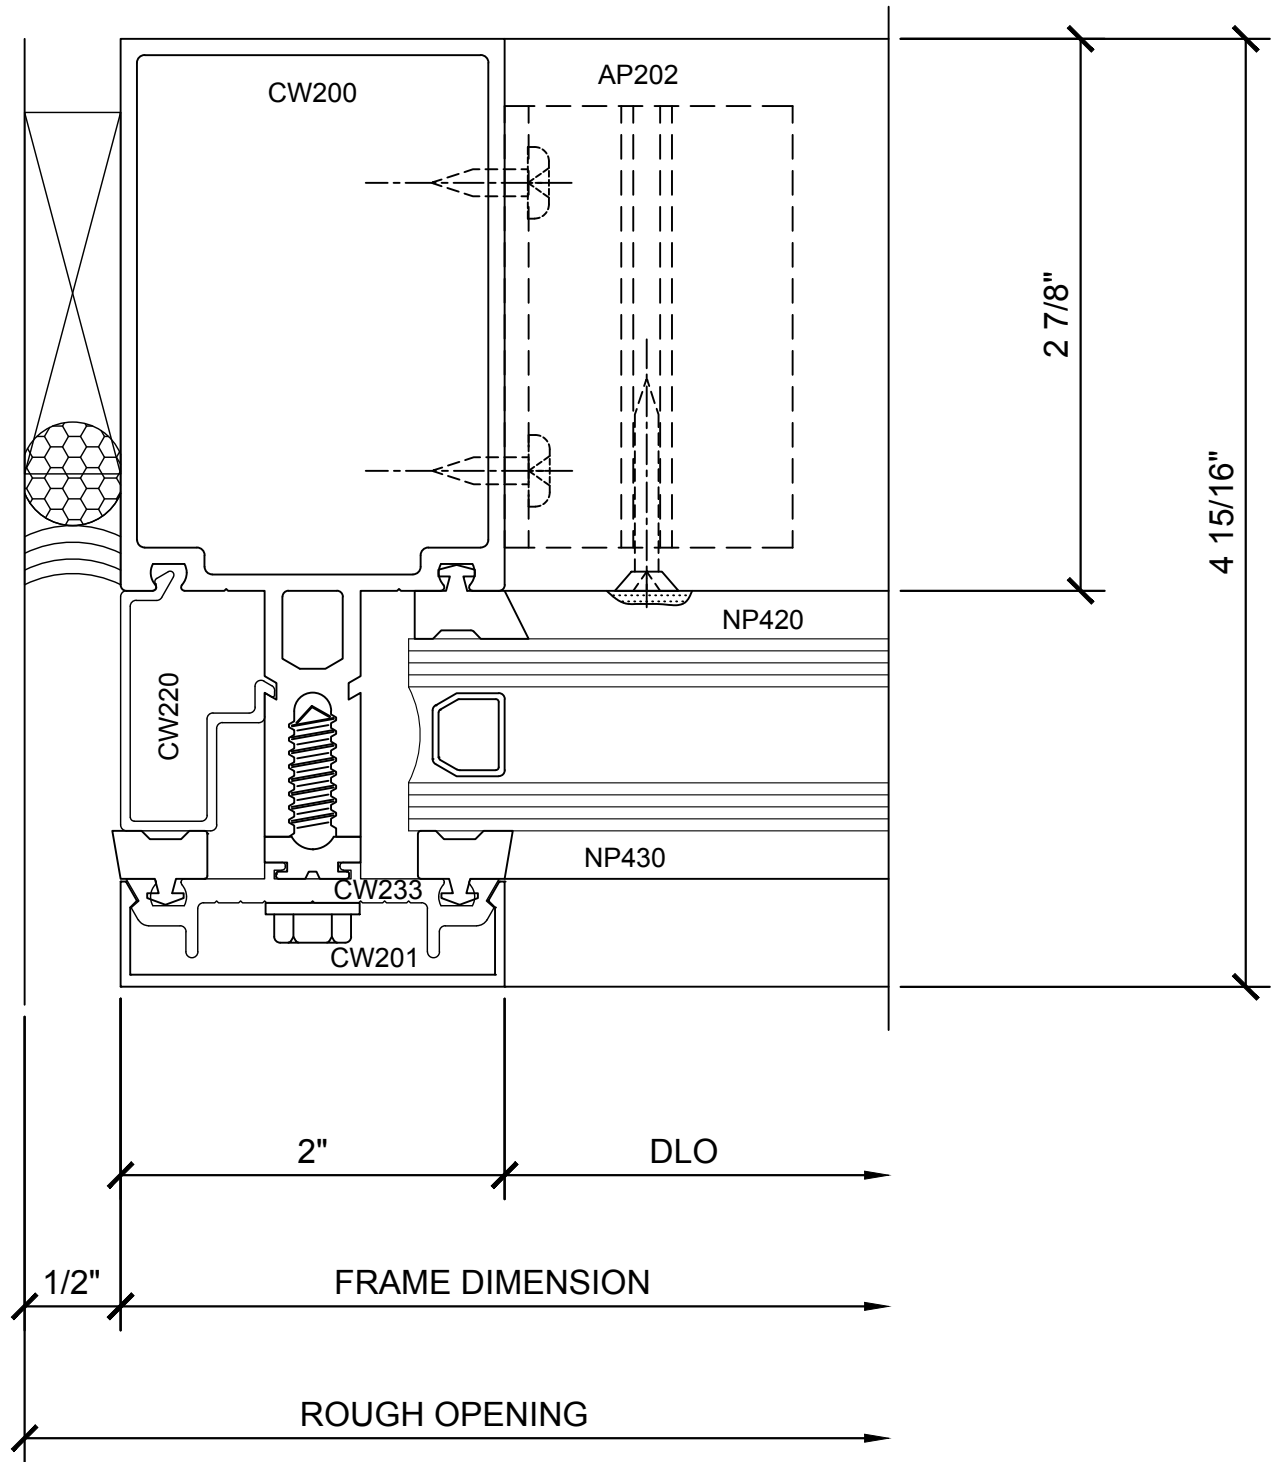


① SECTION DETAIL @ JAMB

1'-0"=1'-0"

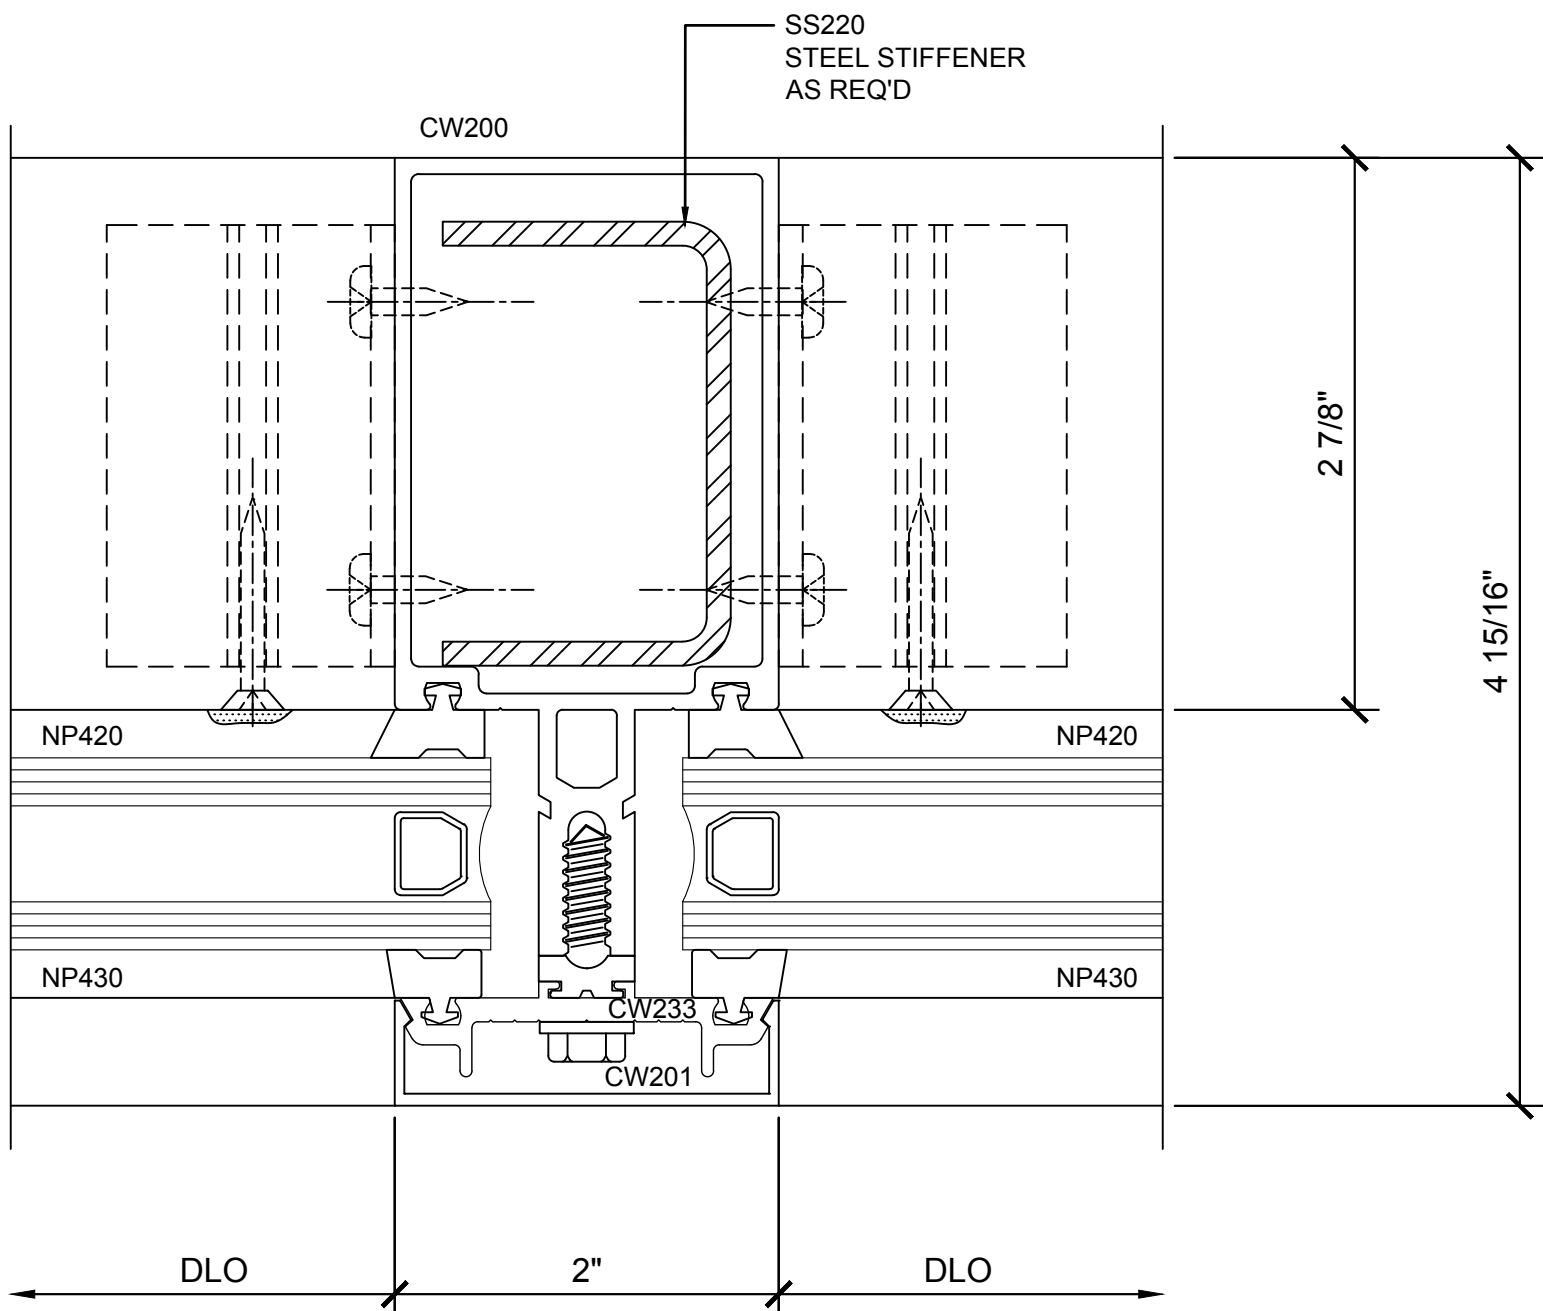


② SECTION DETAIL @ INT. VERTICAL

1'-0"=1'-0"

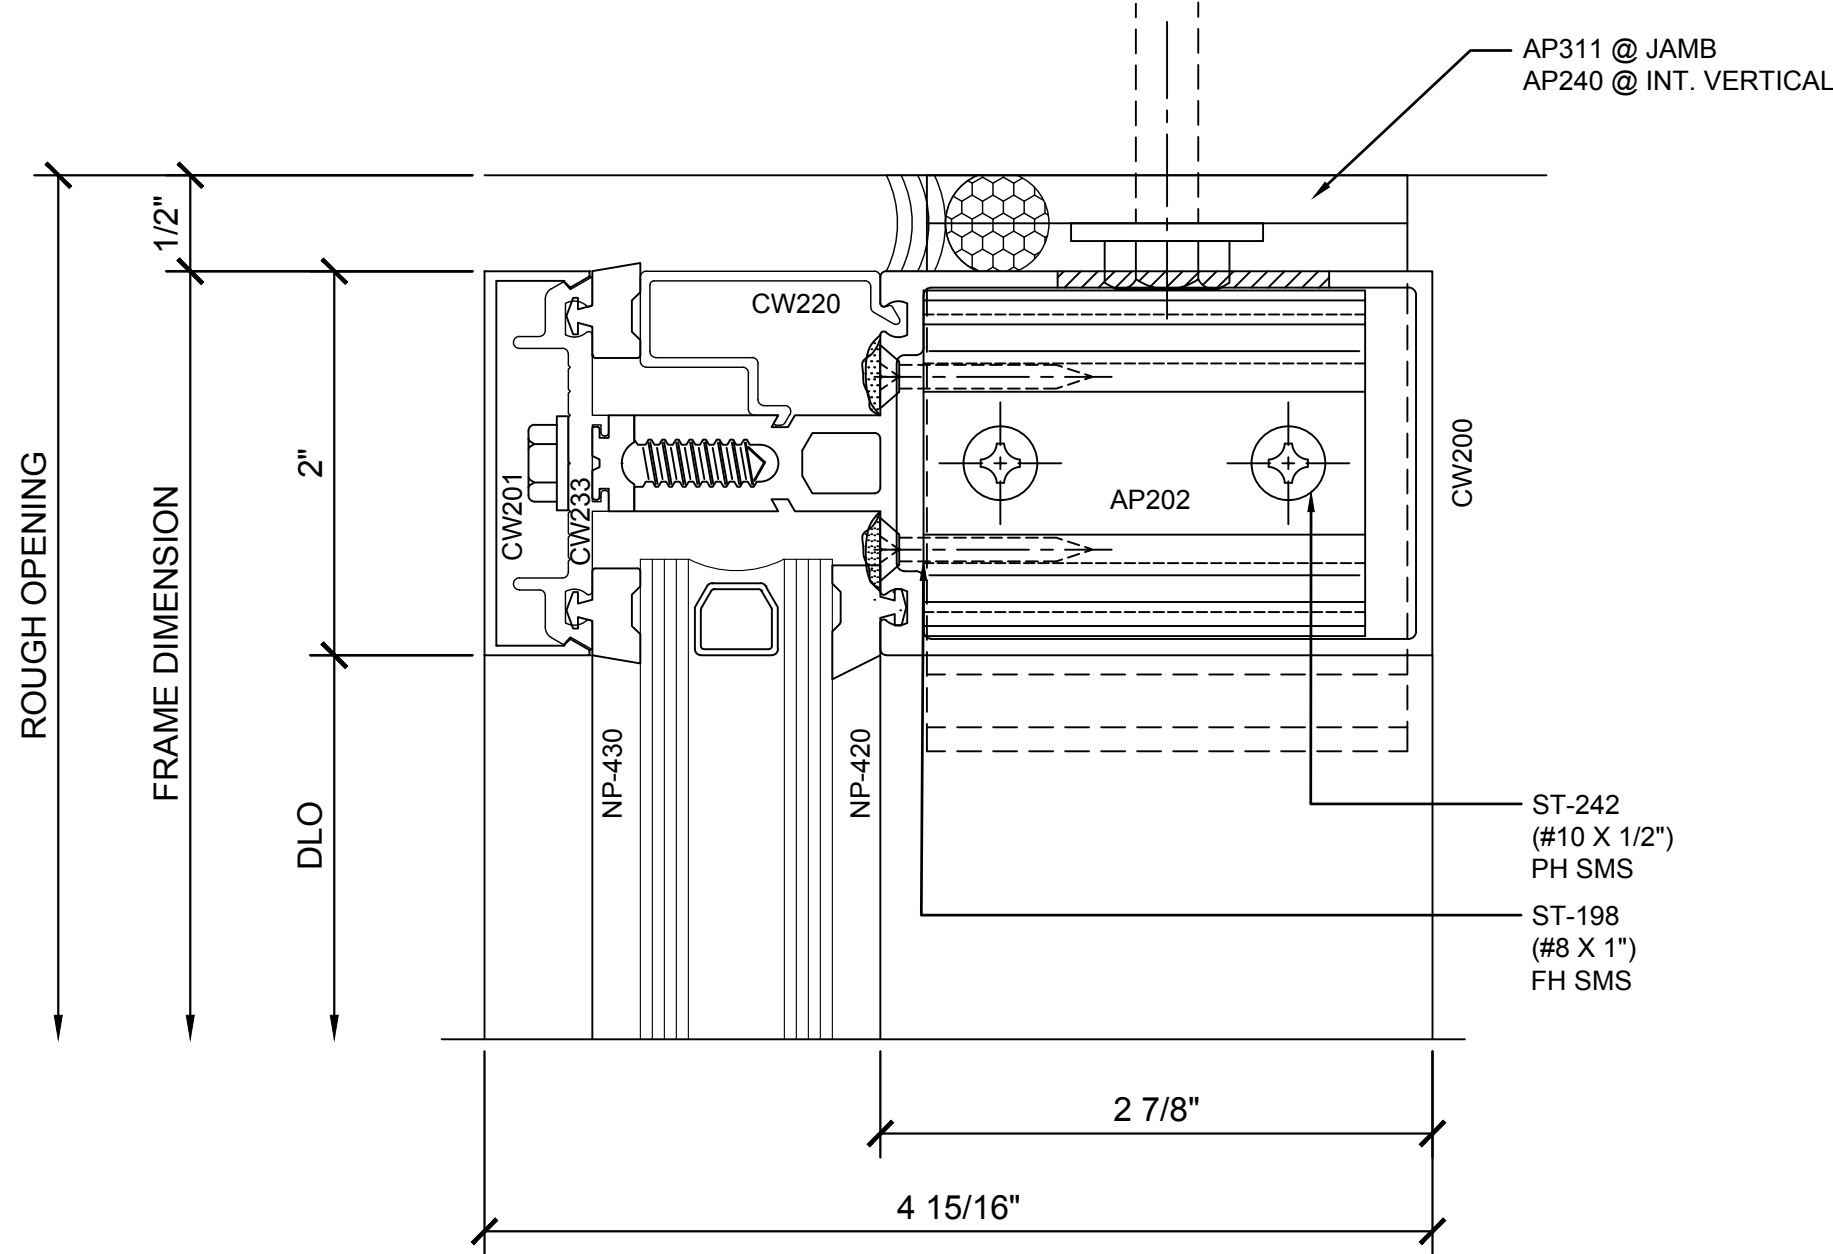


③ SECTION DETAIL @ HEAD

1'-0"=1'-0"

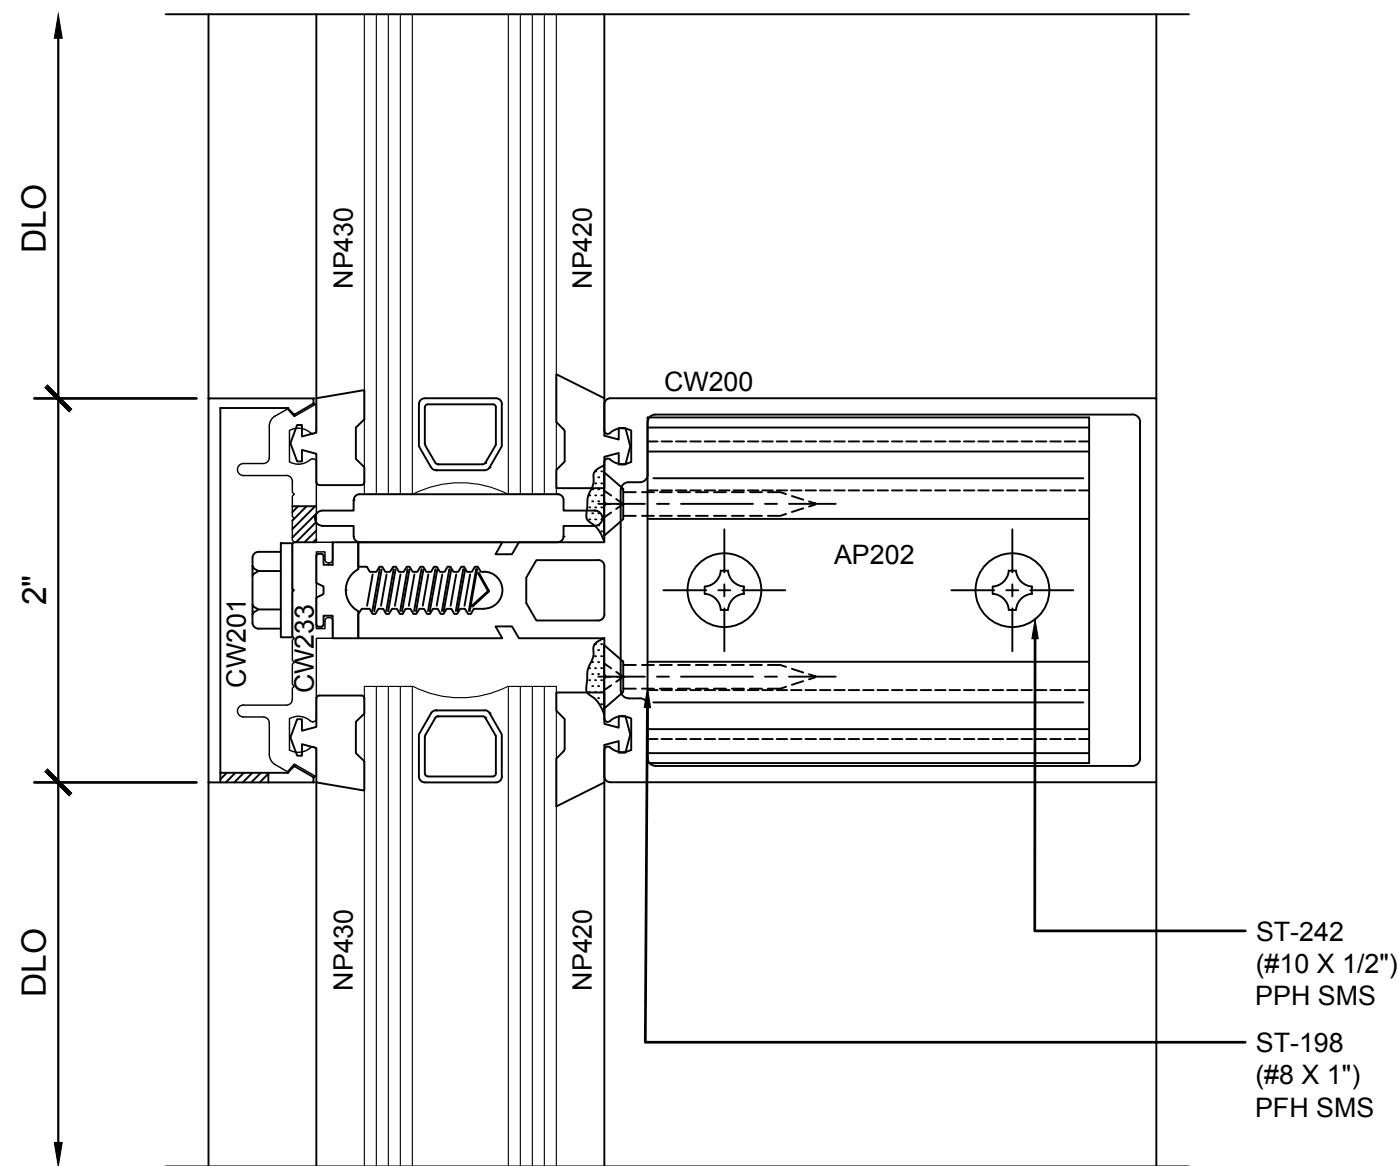

④ SECTION DETAIL @ INT. HORIZONTAL


1'-0"=1'-0"

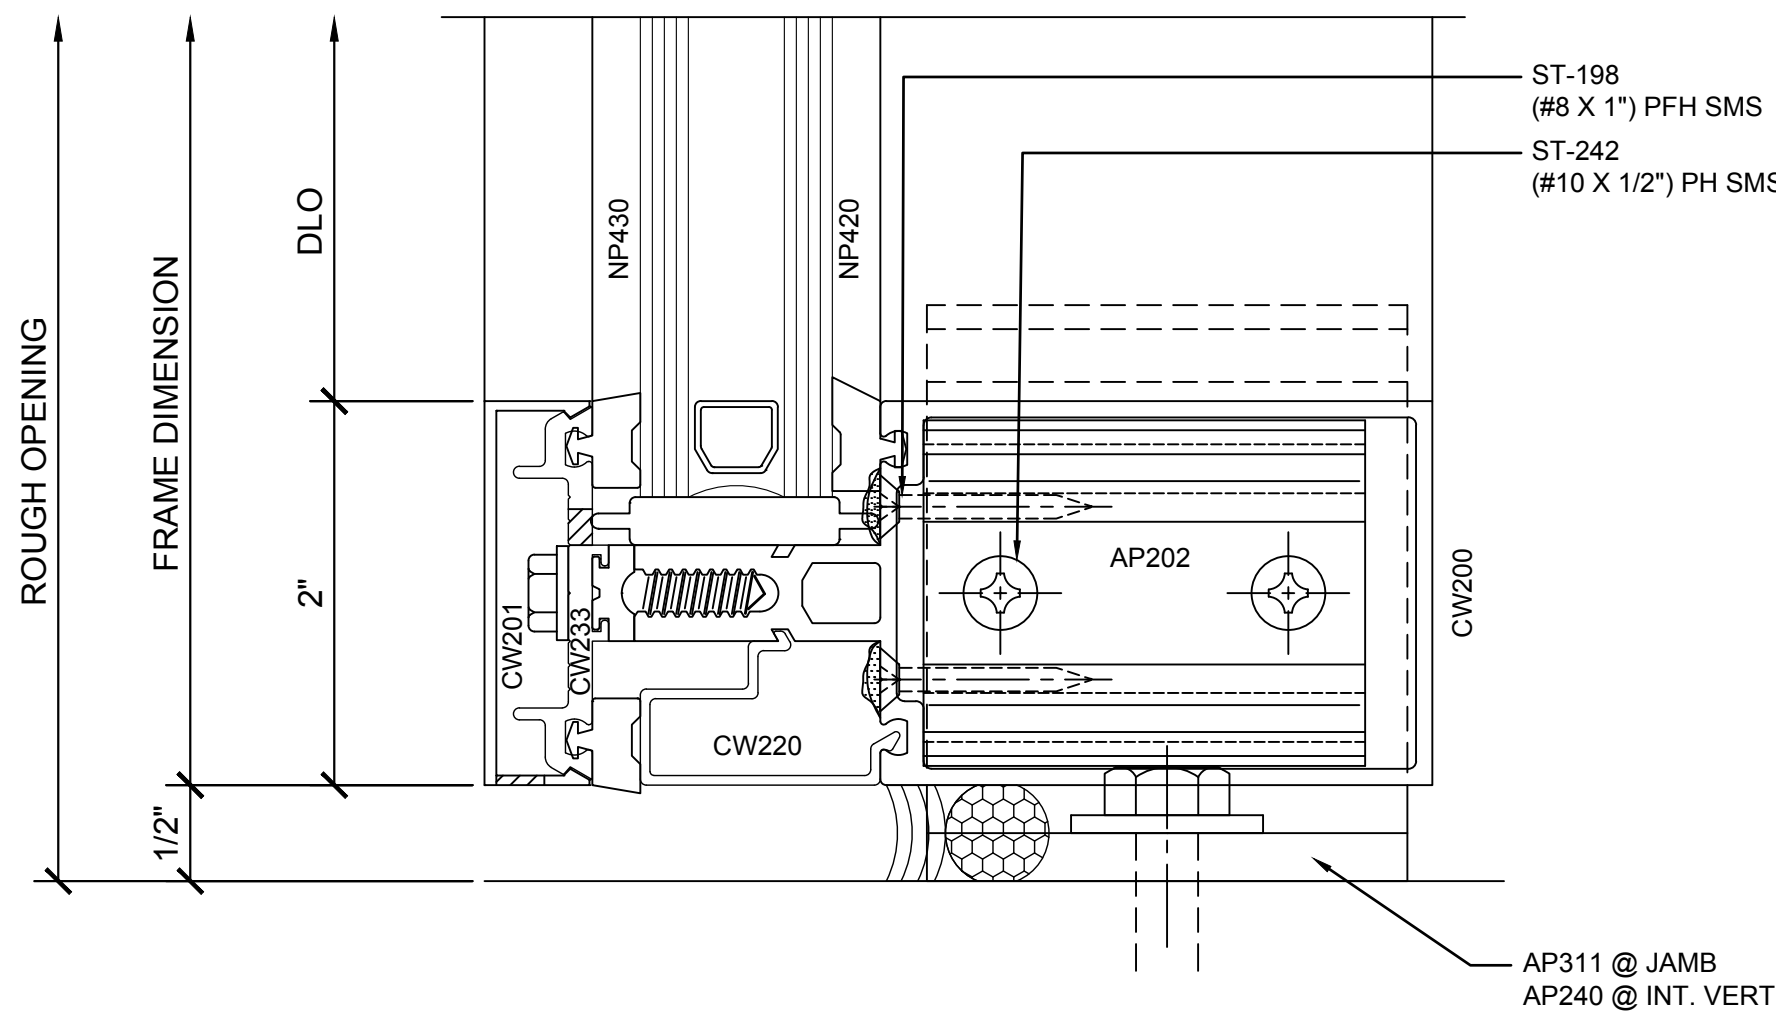

⑤ SECTION DETAIL @ SILL

1'-0"=1'-0"

Revisions By:

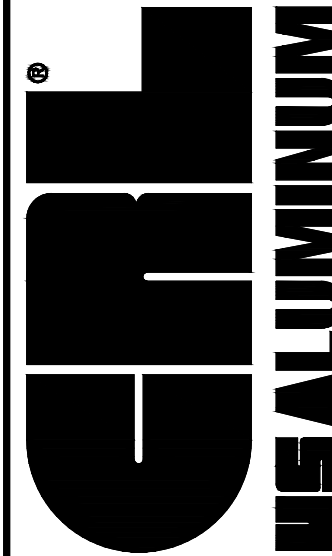

C.R. LAURENCE CO. ARCHITECTURAL PRODUCTS
2503 E. Vernon Avenue, Los Angeles, CA 90058-1897
PH (800) 421-6144 FX 800-597-7301 www.crlaurence.com

Discription:

CRL U.S. ALUMINUM
CURTAIN WALL
SERIES 2200

Drawn By: RP


Date: 2/24/17

Scale: AS NOTED

File Name:


Series 2200.dwg

Sheet

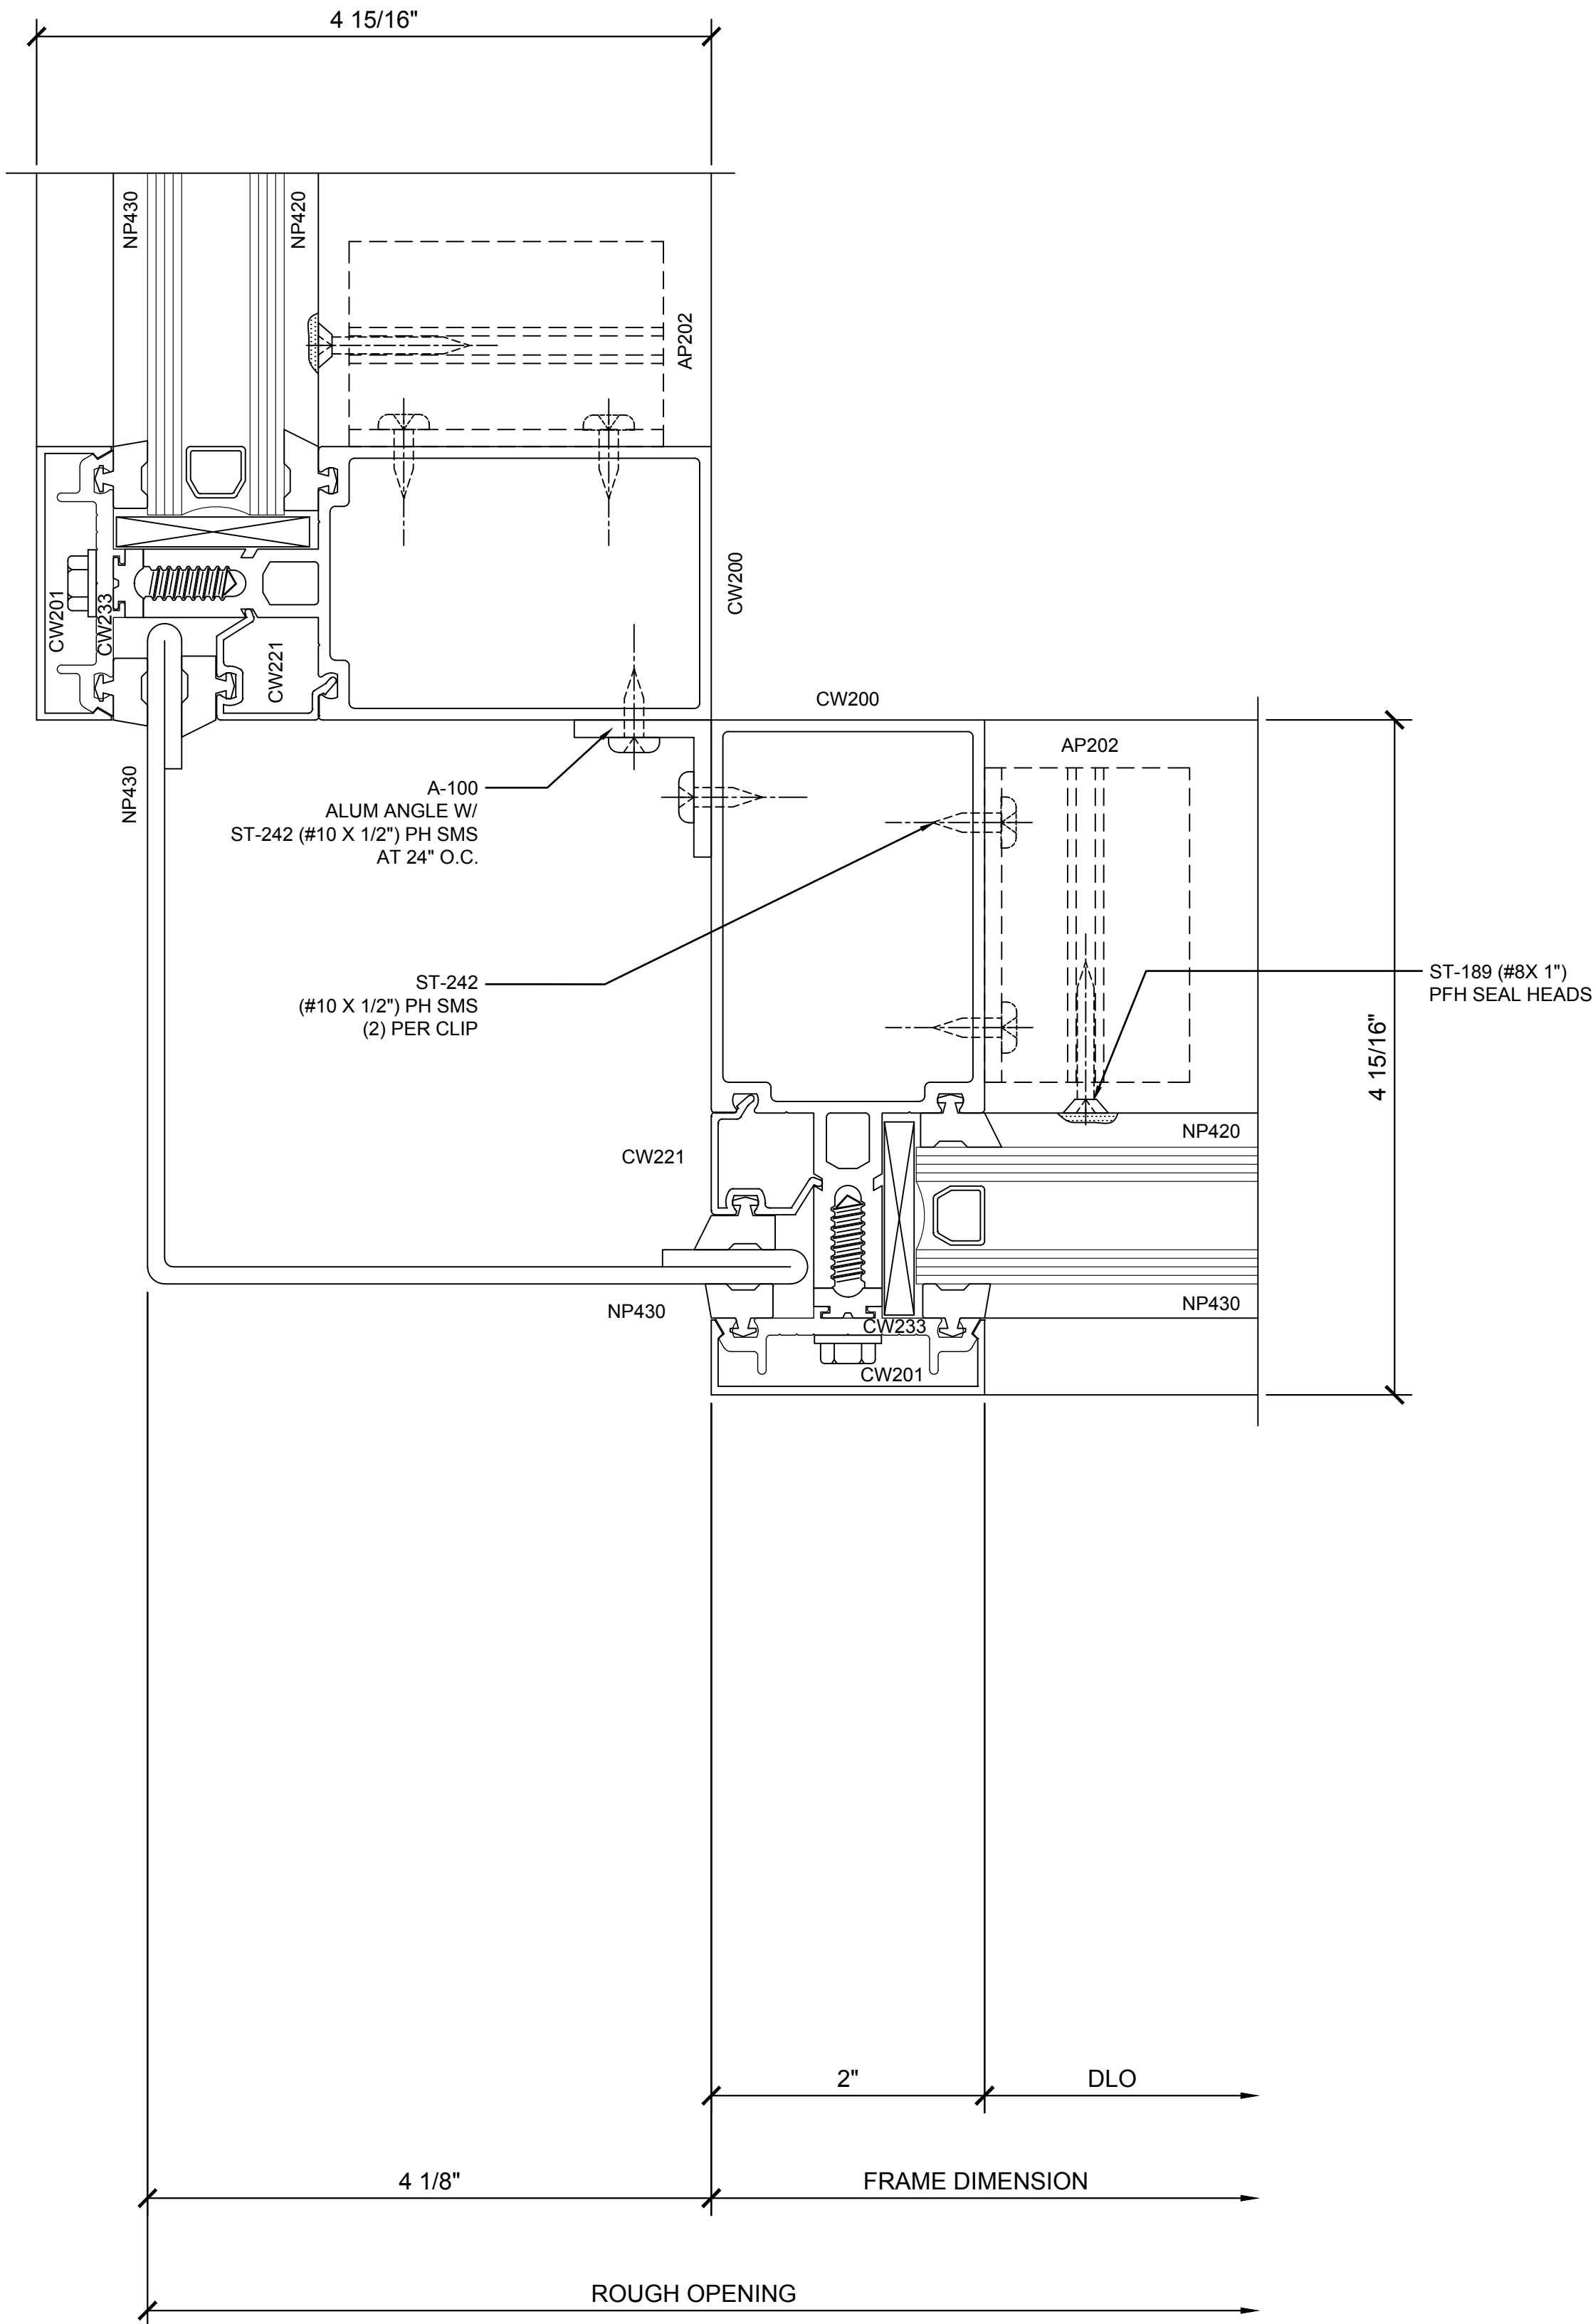

⑥ SECTION DETAIL @ CORNER

1'-0"=1'-0"

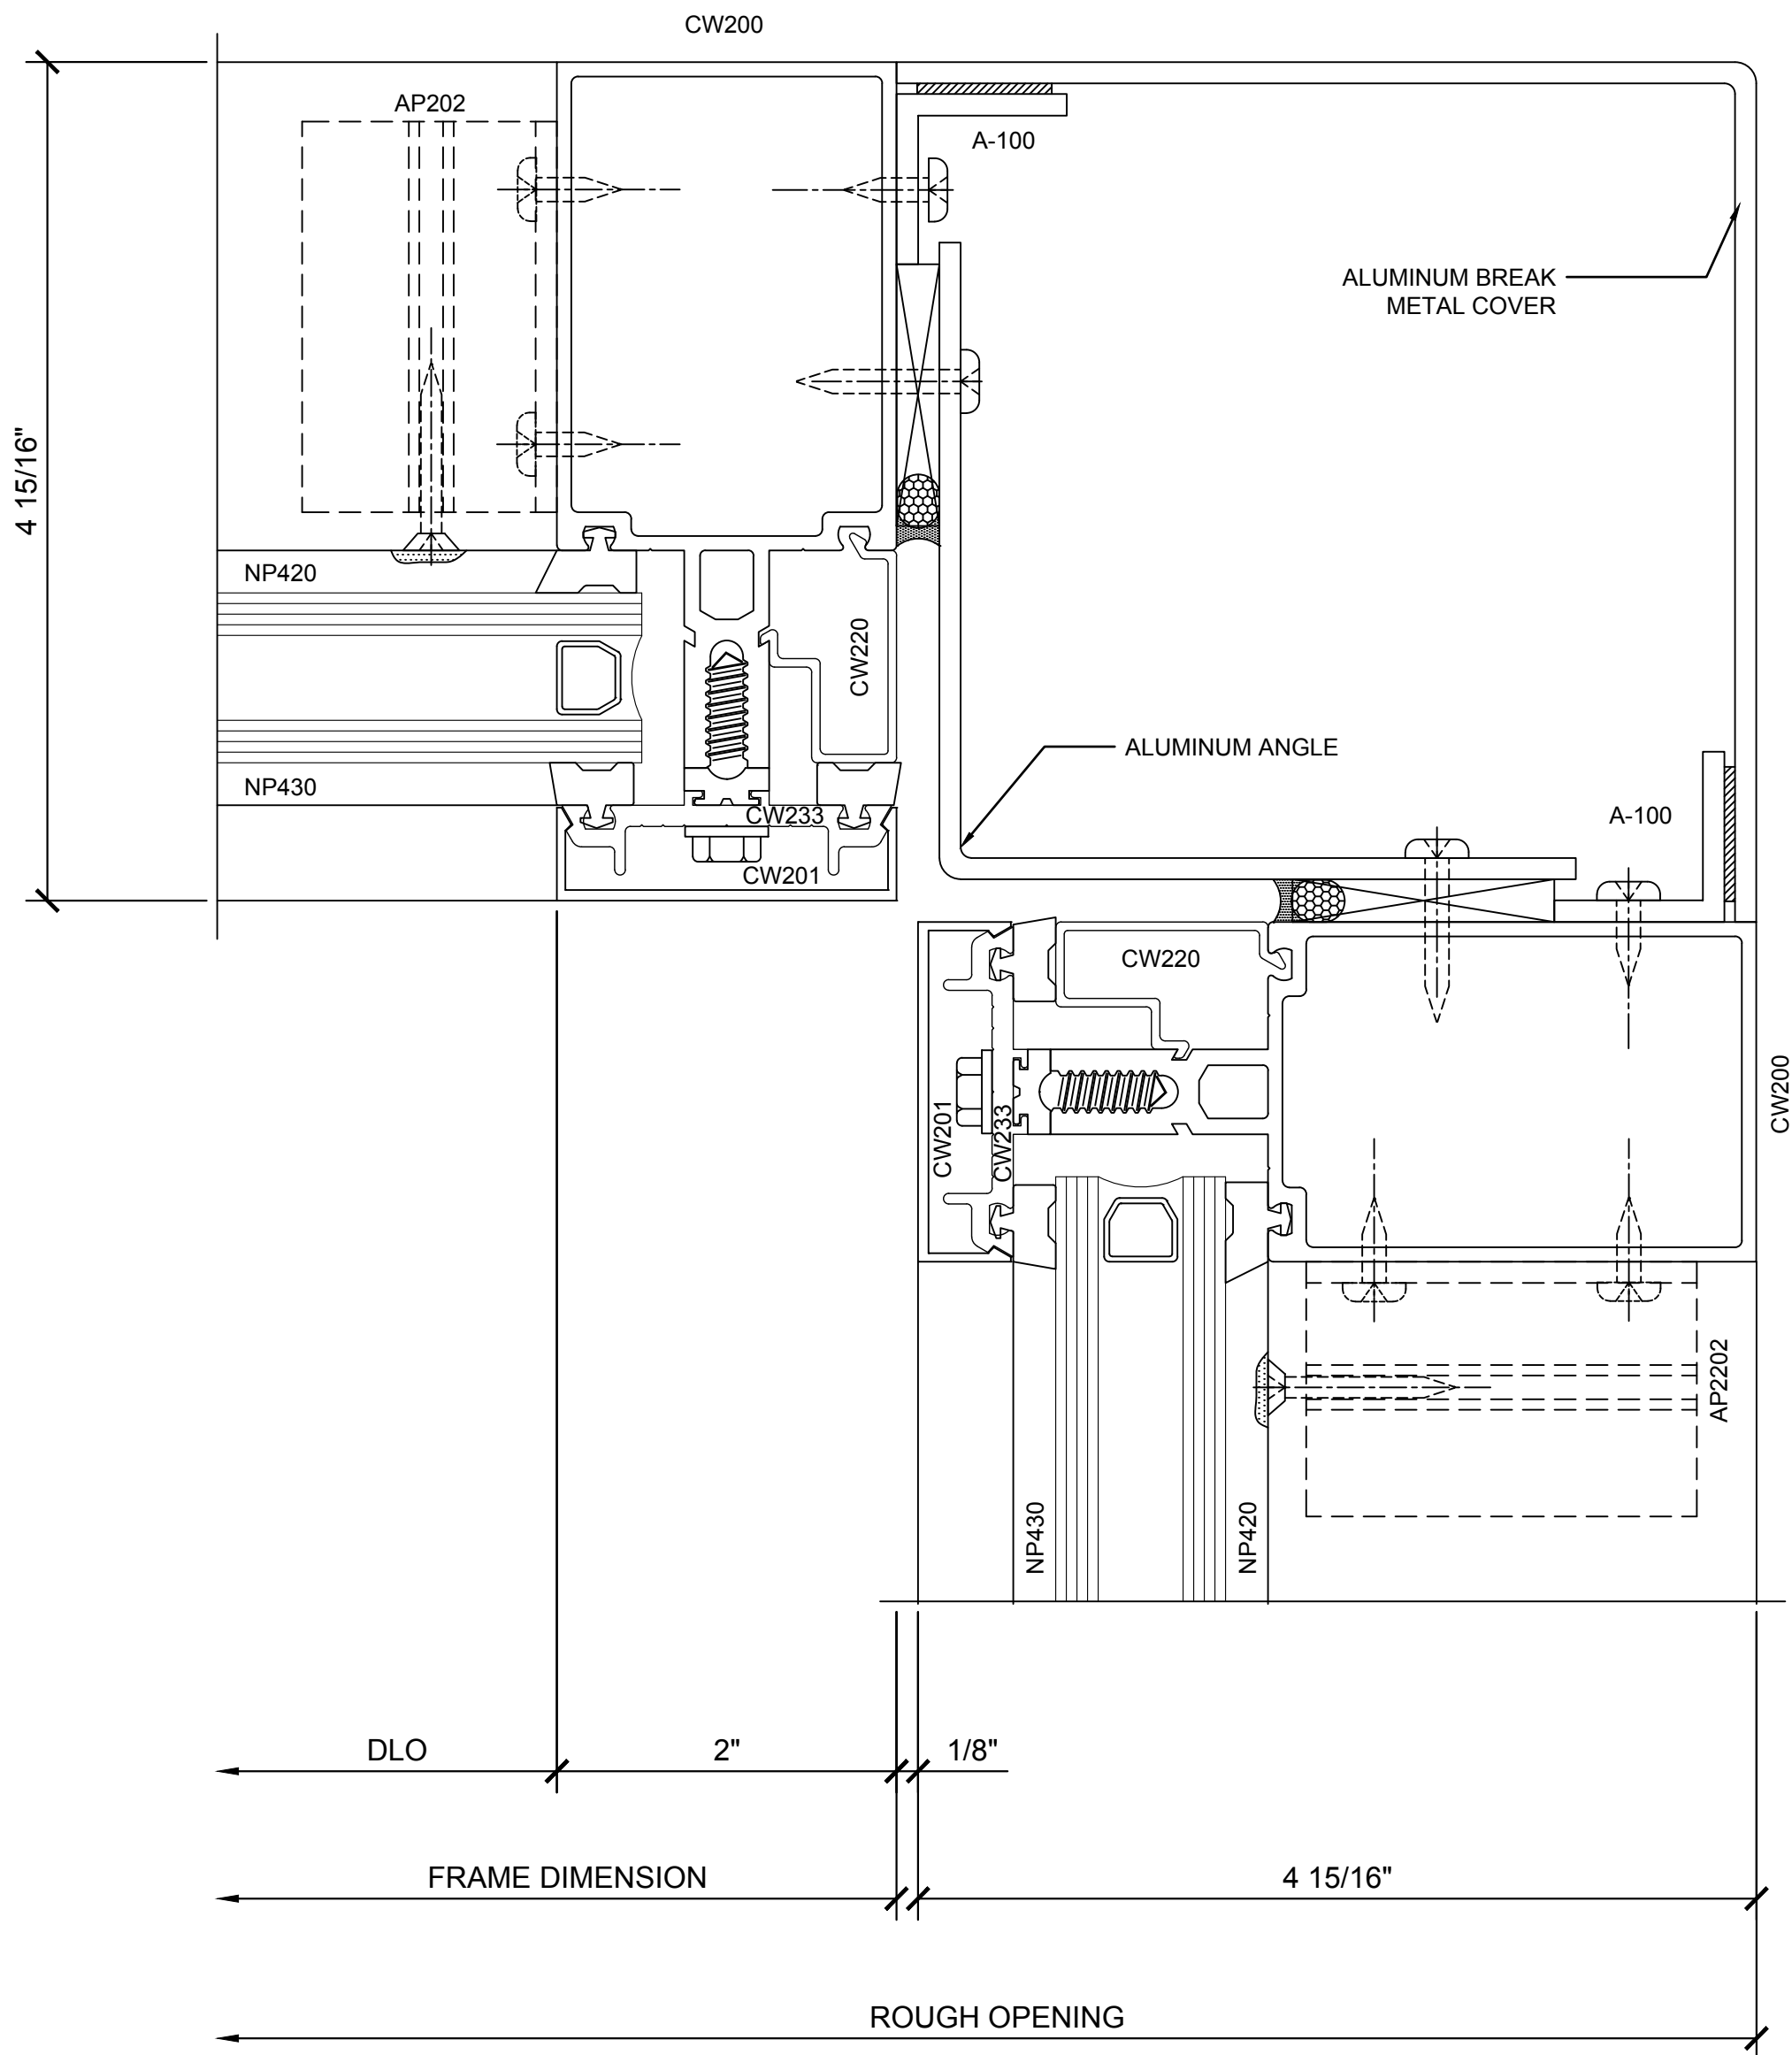

⑦ SECTION DETAIL @ CORNER

1'-0"=1'-0"

Revisions By:

Drawn By: RP



Date: 2/24/17

Scale: AS NOTED

File Name:

Series 2200.dwg

Sheet

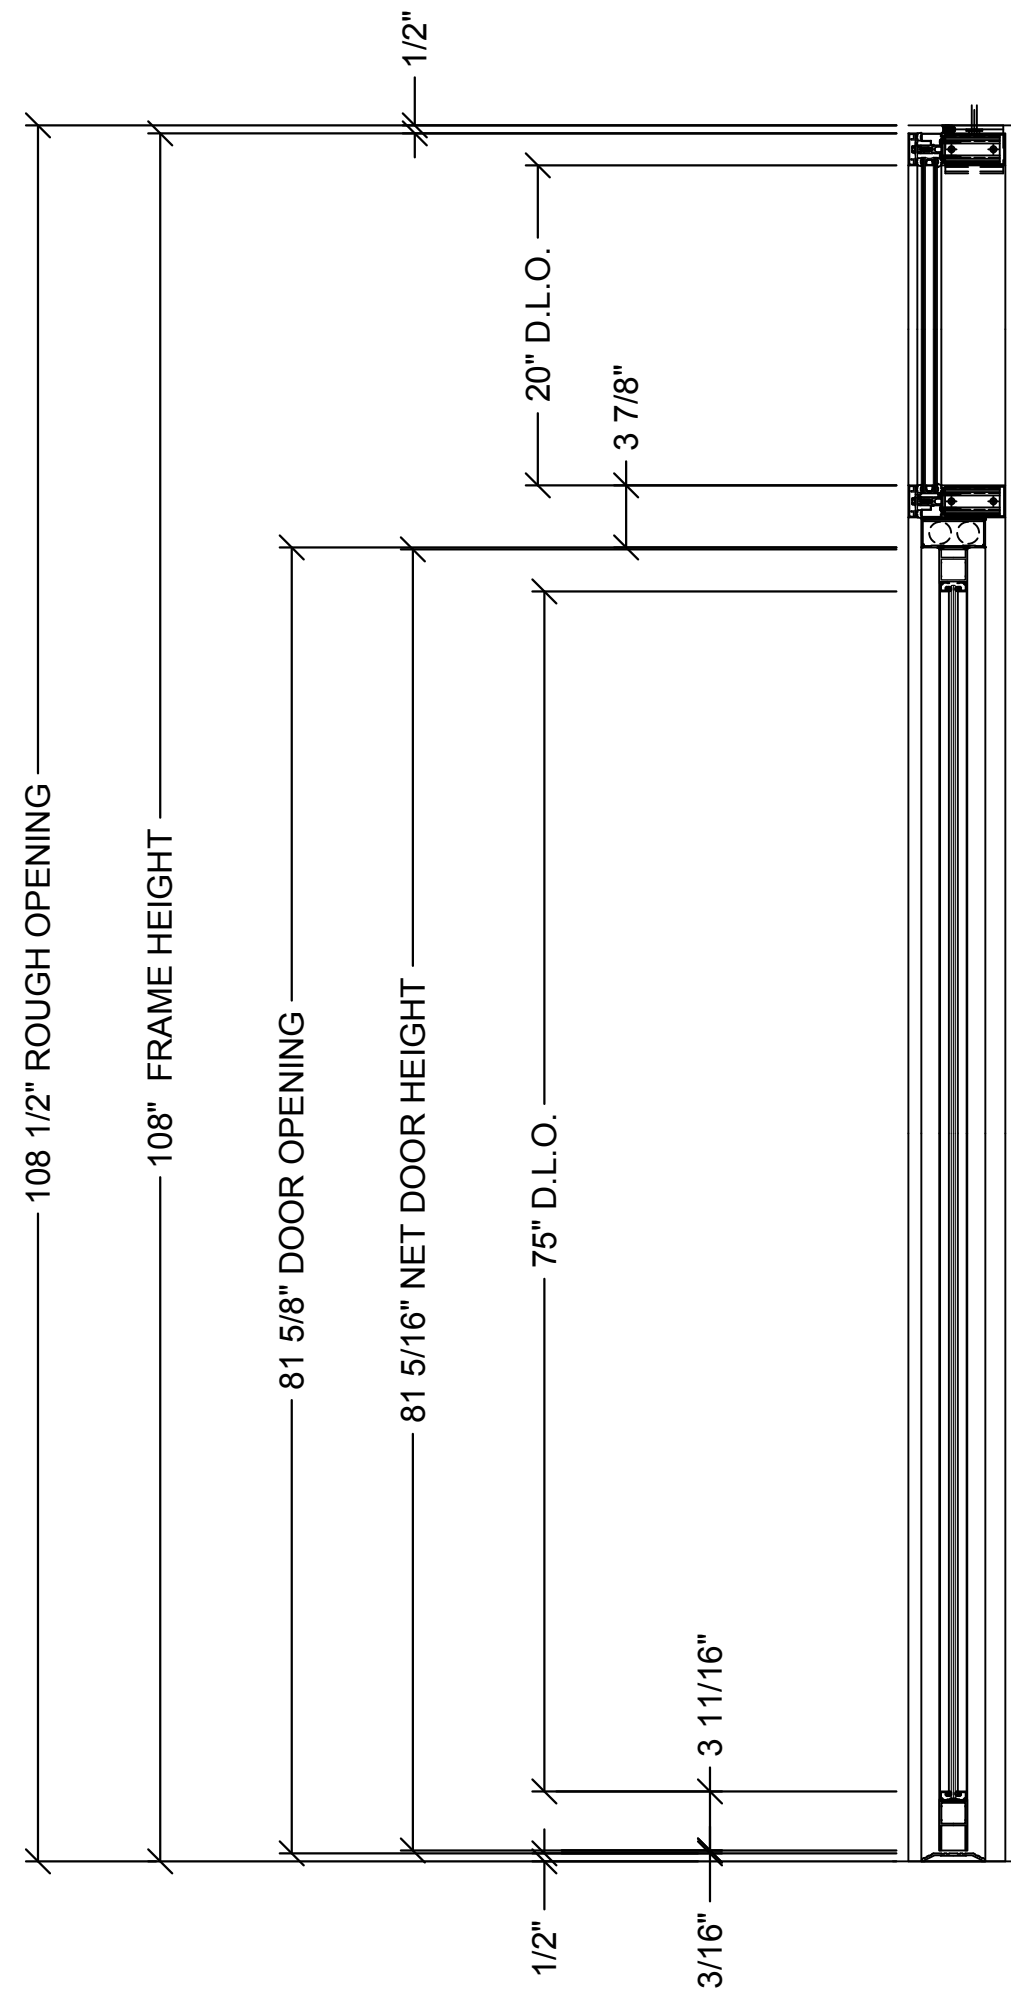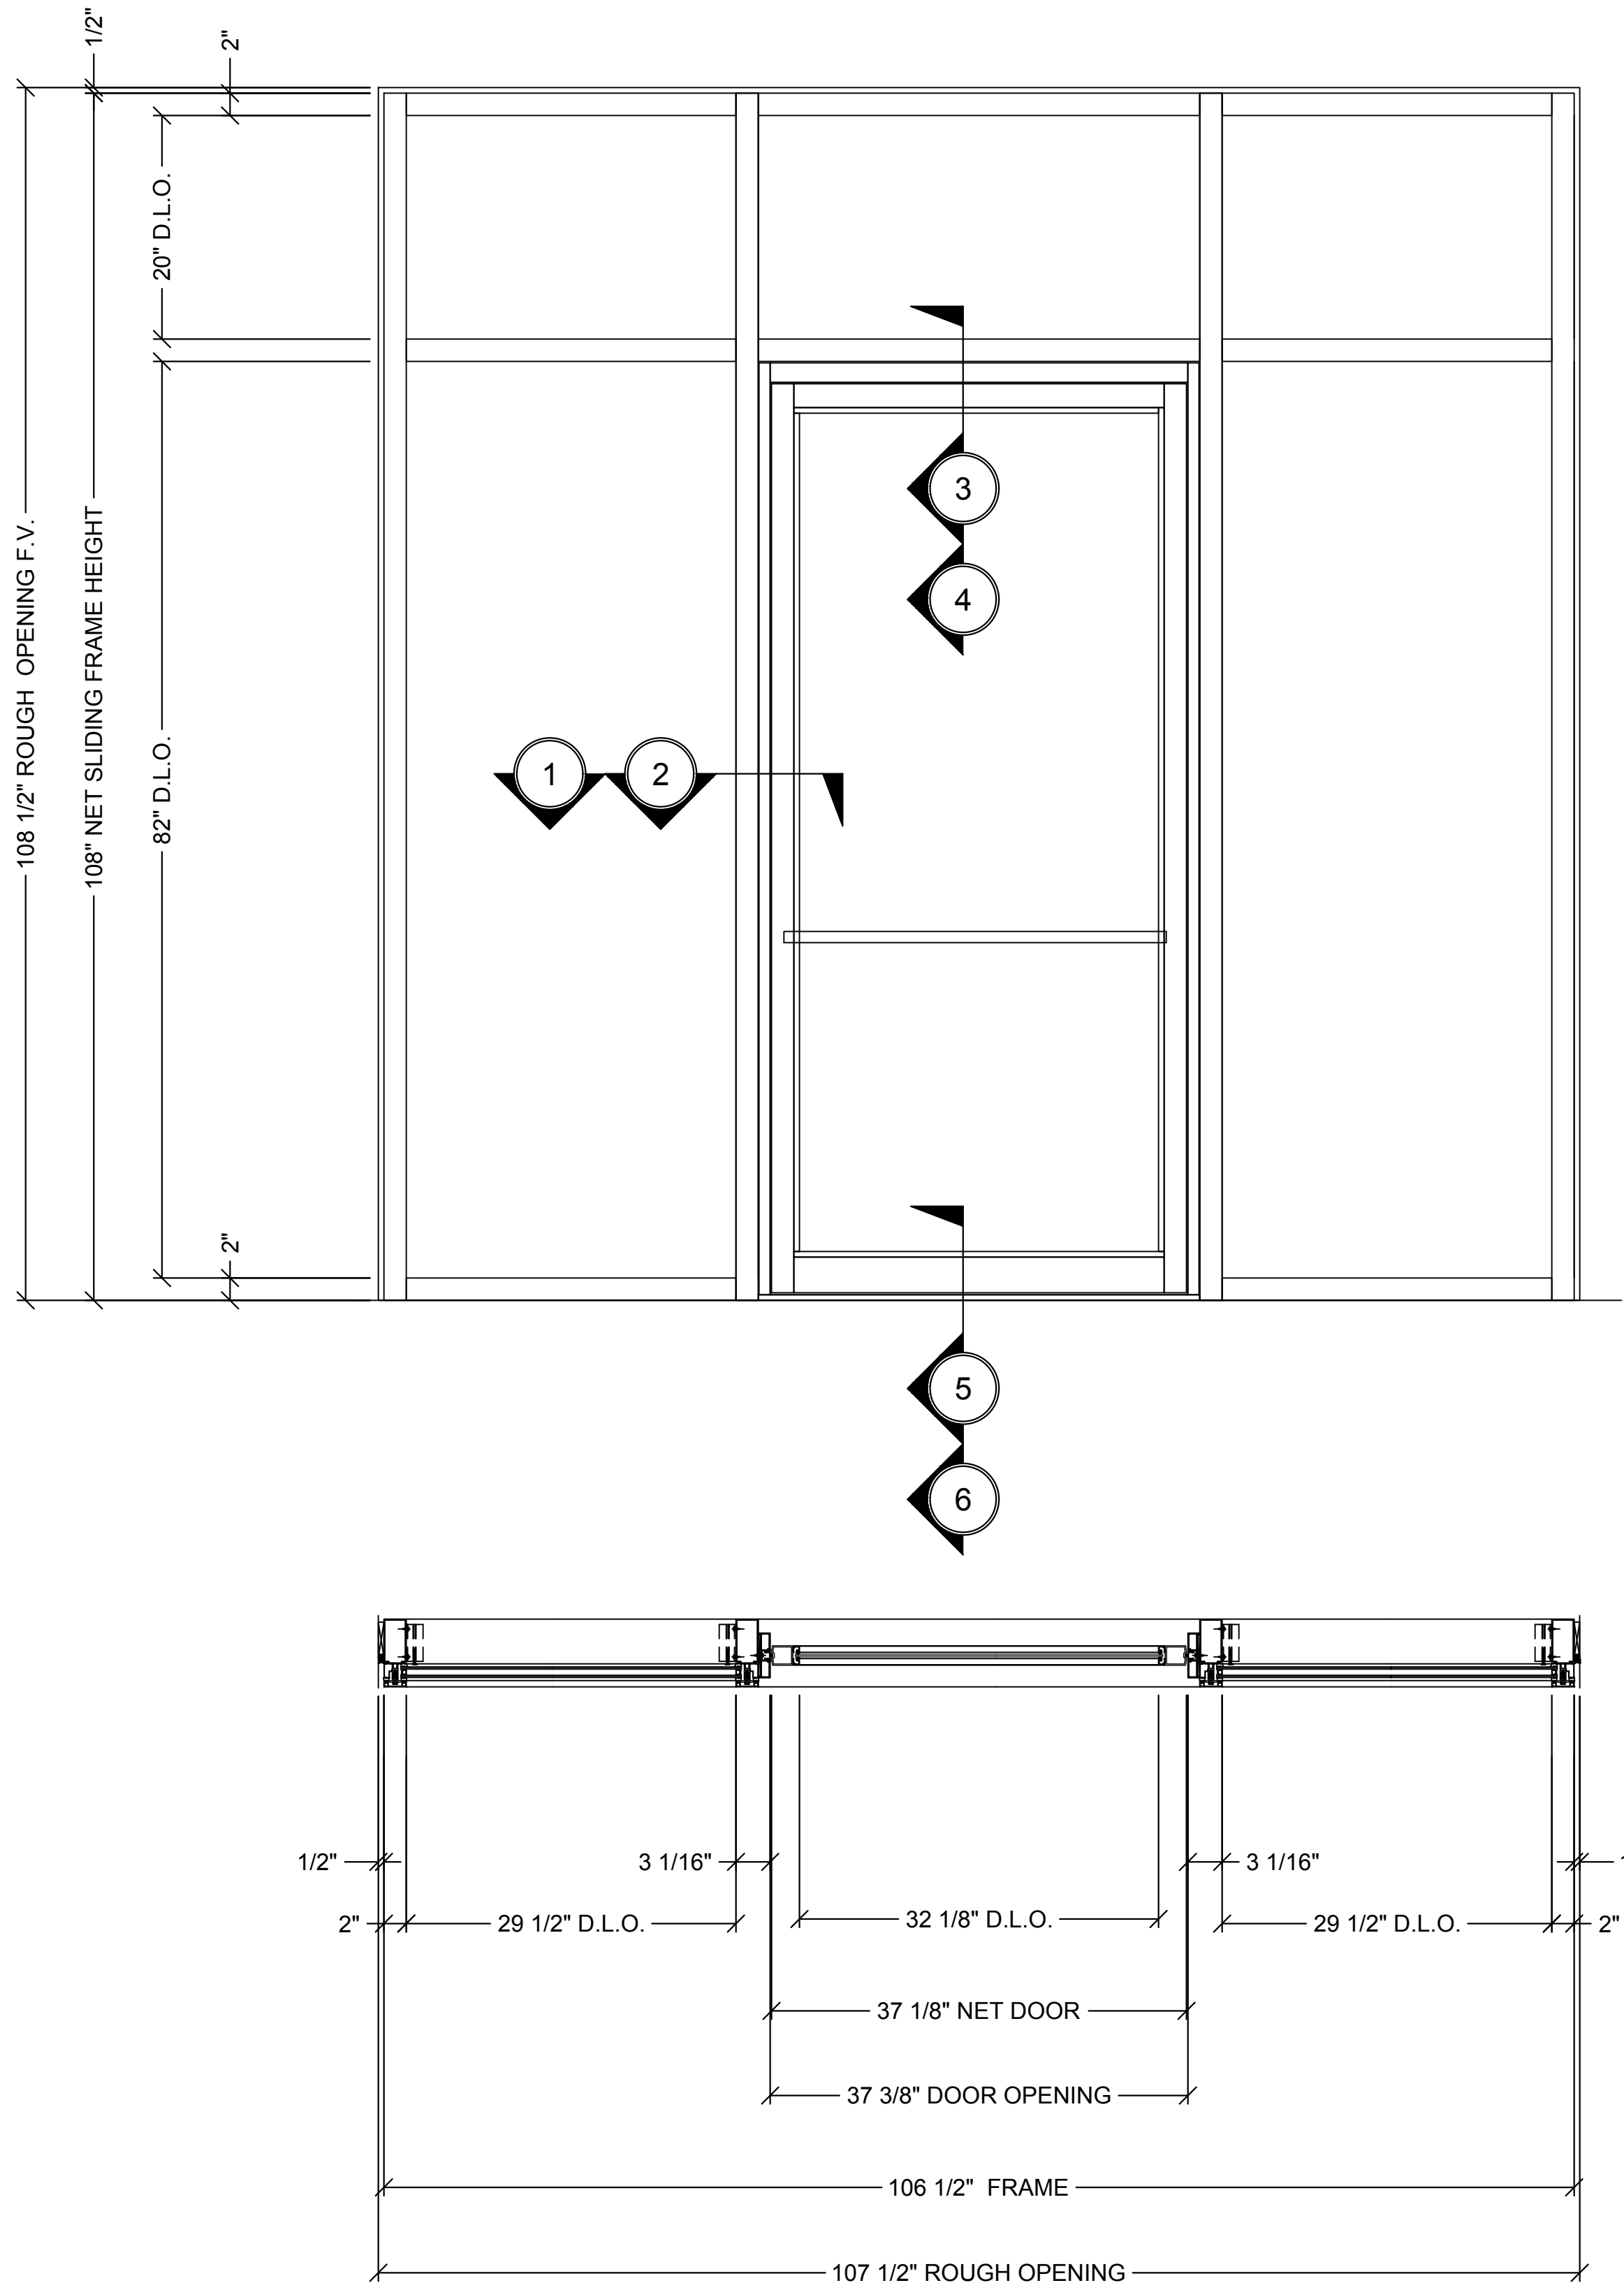

1 SERIES 2200 CURTAIN WALL - ELEVATION, SECTION VIEW AND PLAN VIEW - SHEAR BLOCK ASSEMBLY - 4" BACK MEMBER WITH CENTER-HUNG DOOR

1"=1'-0"


Revisions By:




Description:
CRL U.S. ALUMINUM
CURTAIN WALL
SERIES 2200

Drawn By: RP
Date: 2/24/17
Scale: AS NOTED
File Name:
Series 2200.dwg

Sheet

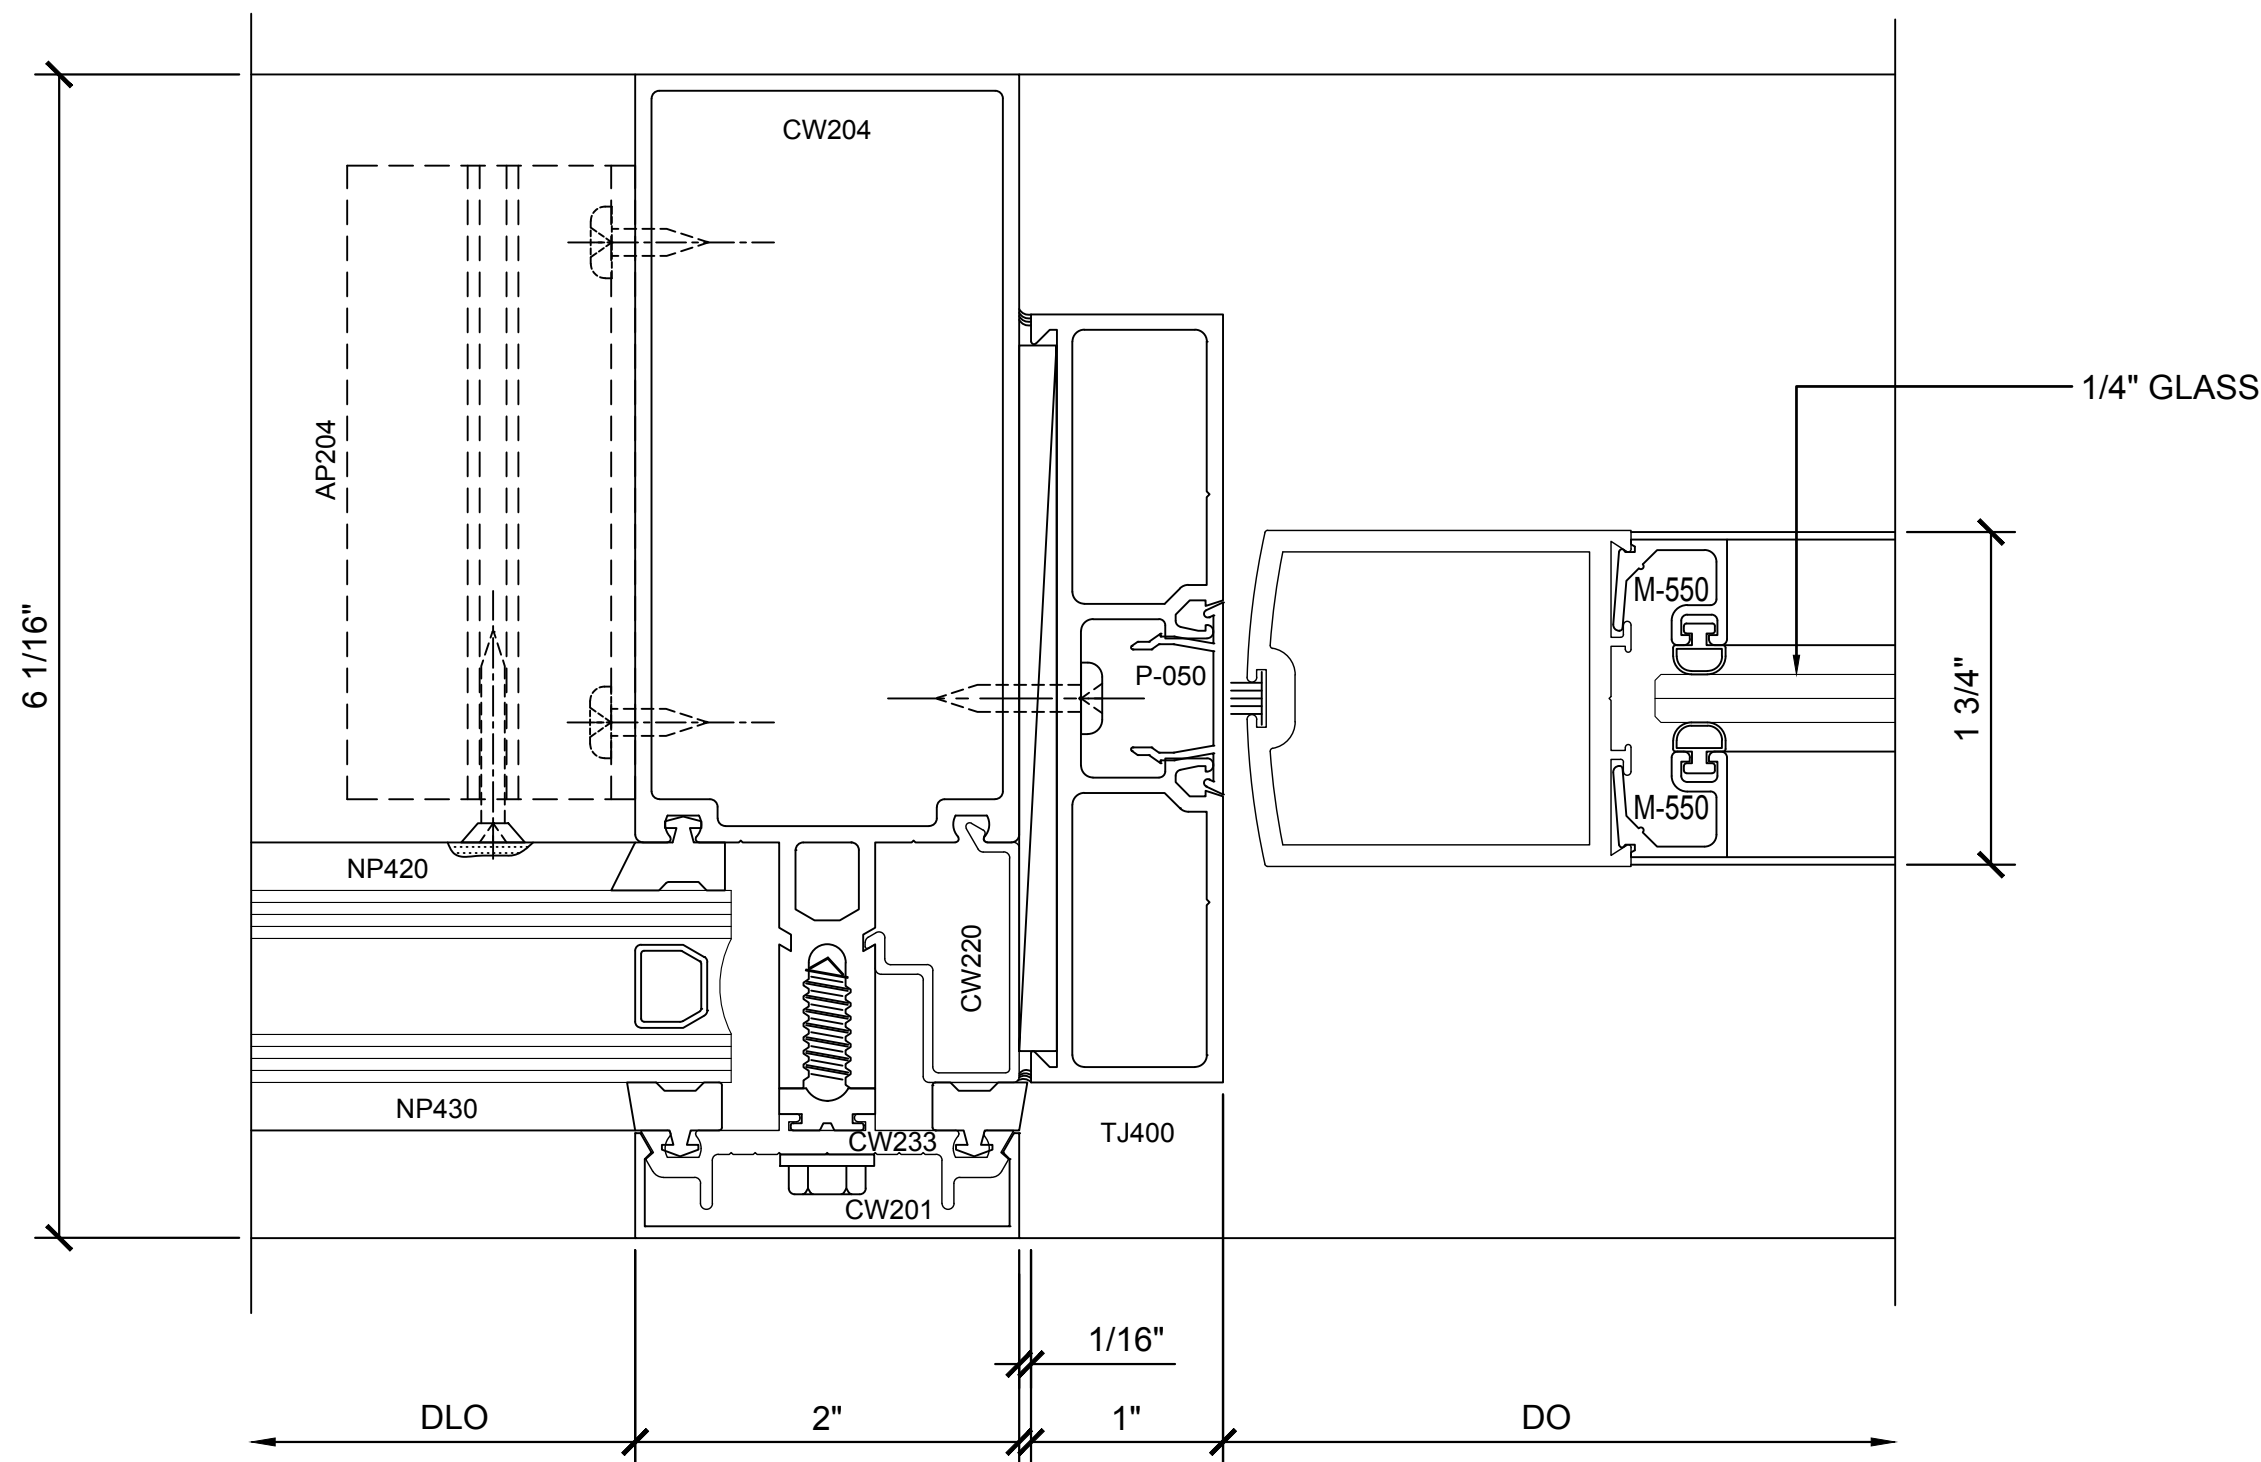


① SECTION DETAIL @ DOOR JAMB
1'-0"=1'-0"

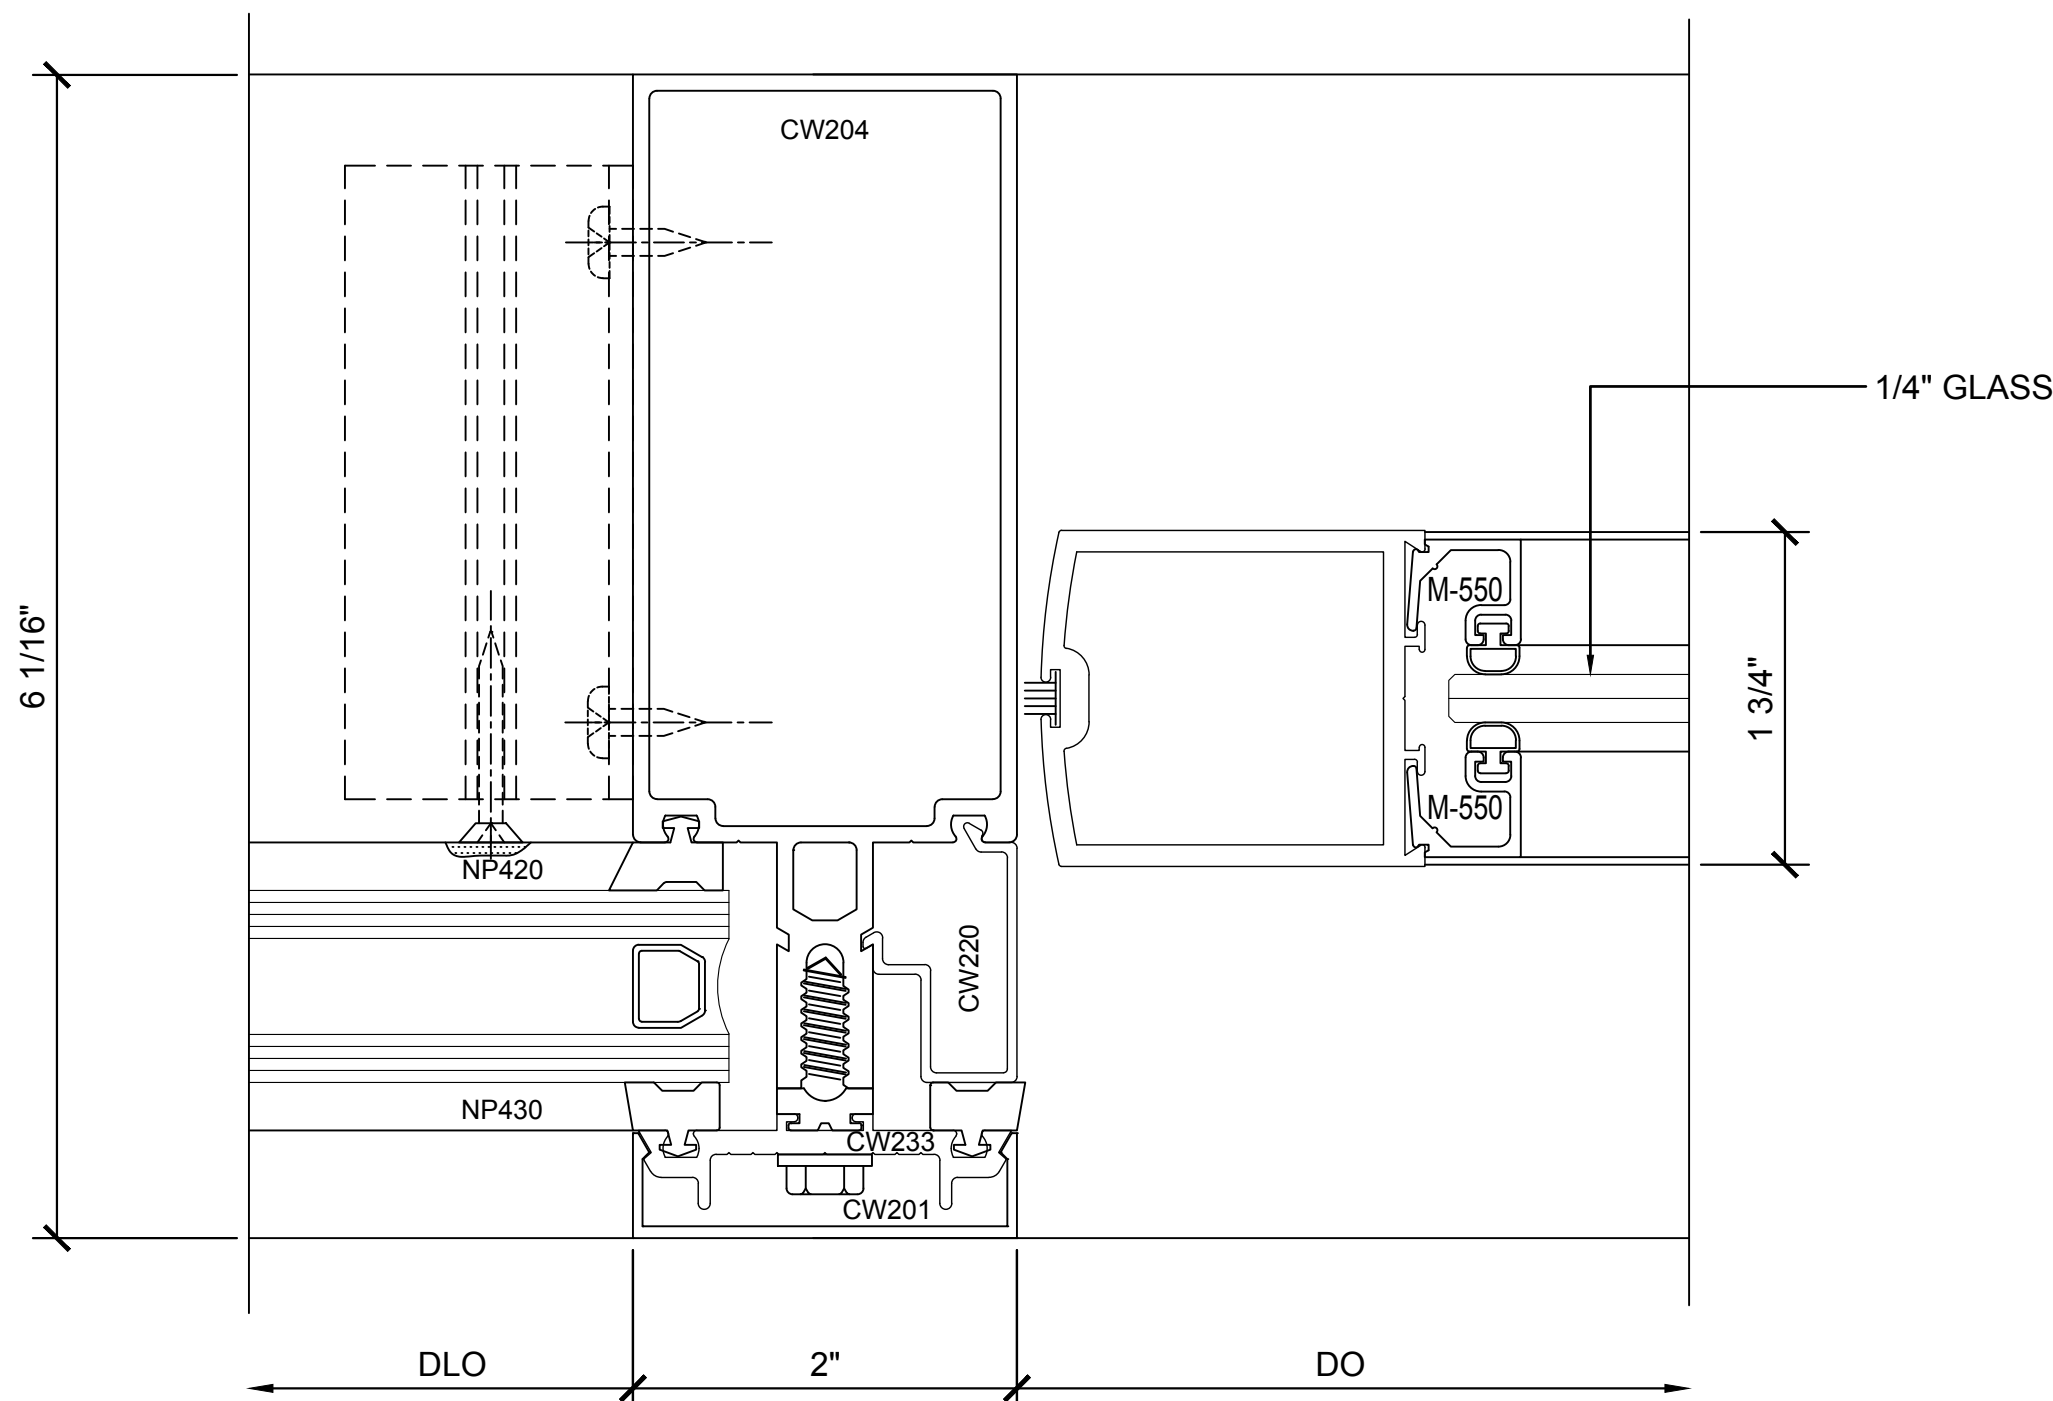


② SECTION DETAIL @ DOOR JAMB
1'-0"=1'-0"

Revisions By:	
<div><div><div>CRL</div><div>U.S. ALUMINUM</div></div><div>C.R. LAURENCE CO. ARCHITECTURAL PRODUCTS 2503 E. Vernon Avenue, Los Angeles, CA 90058-1897 PH (800) 421-6144 FX 800-597-7301 www.crlaurence.com</div></div>	
Discription: CRL U.S. ALUMINUM CURTAIN WALL SERIES 2200	
Drawn By: RP	
Date: 2/24/17	
Scale: AS NOTED	
File Name:	
Series 2200.dwg	
Sheet	
11.02	

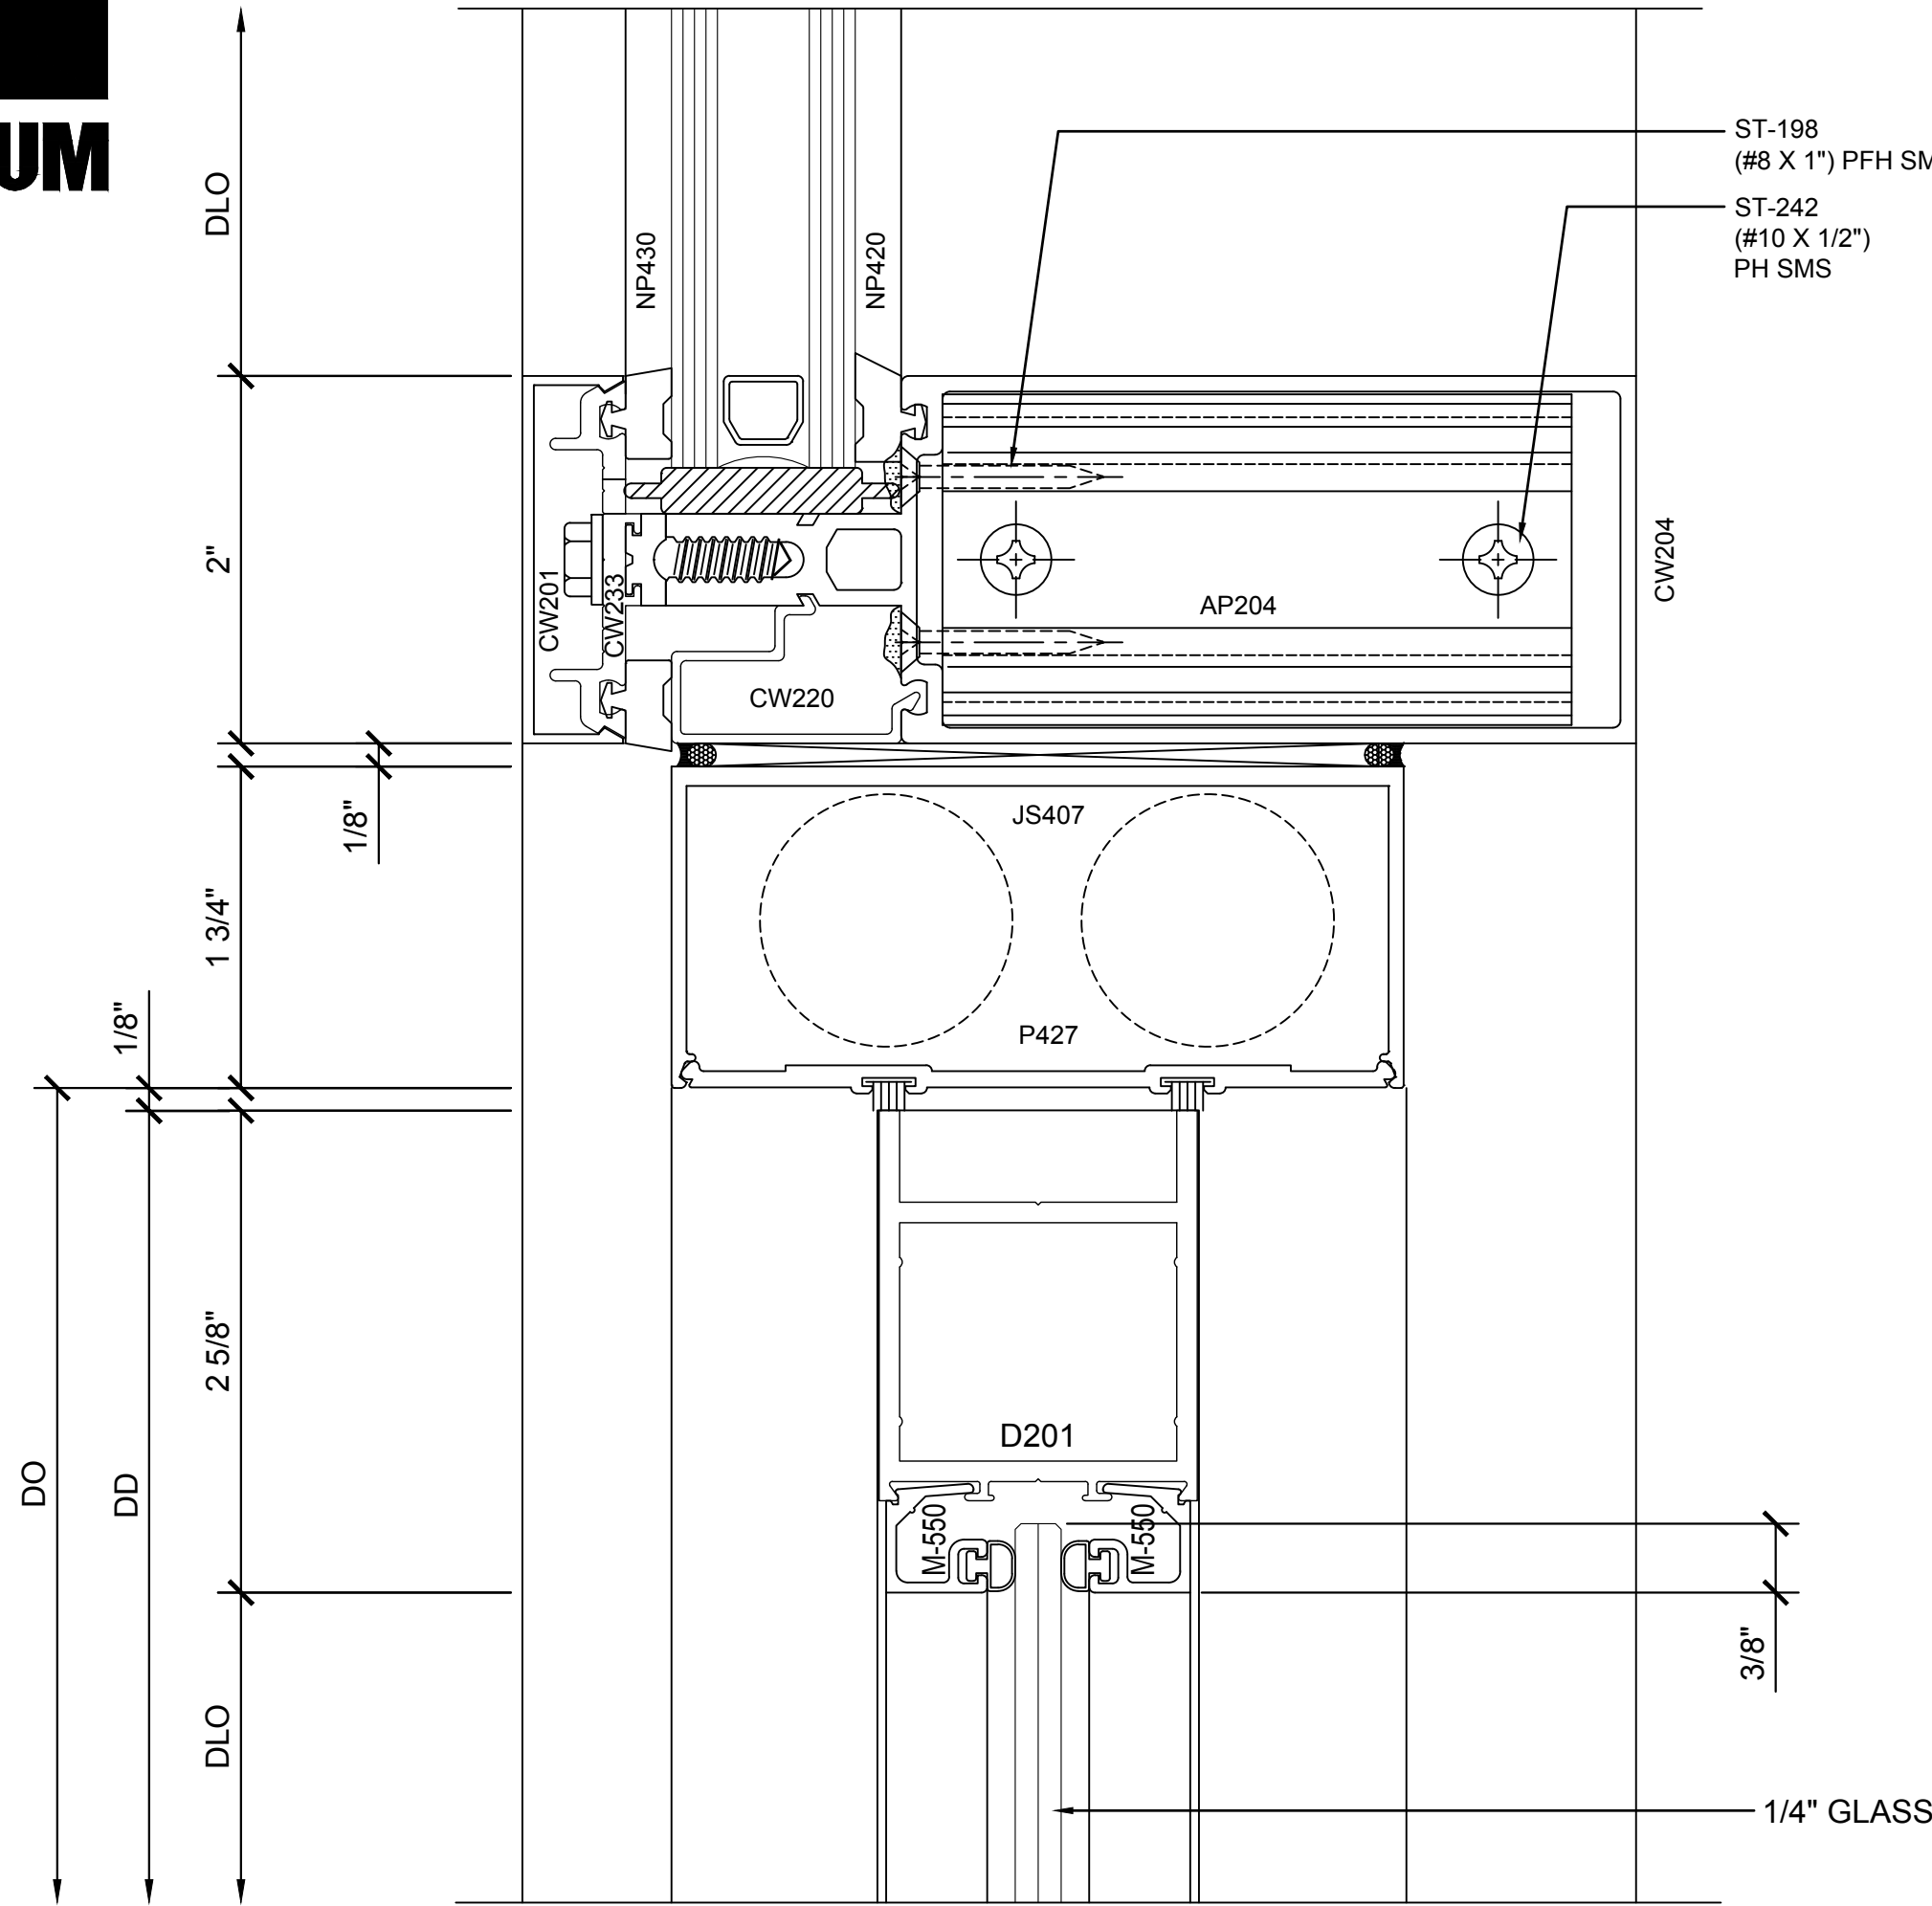


③ SECTION DETAIL @ DOOR HEAD

1'-0"=1'-0"

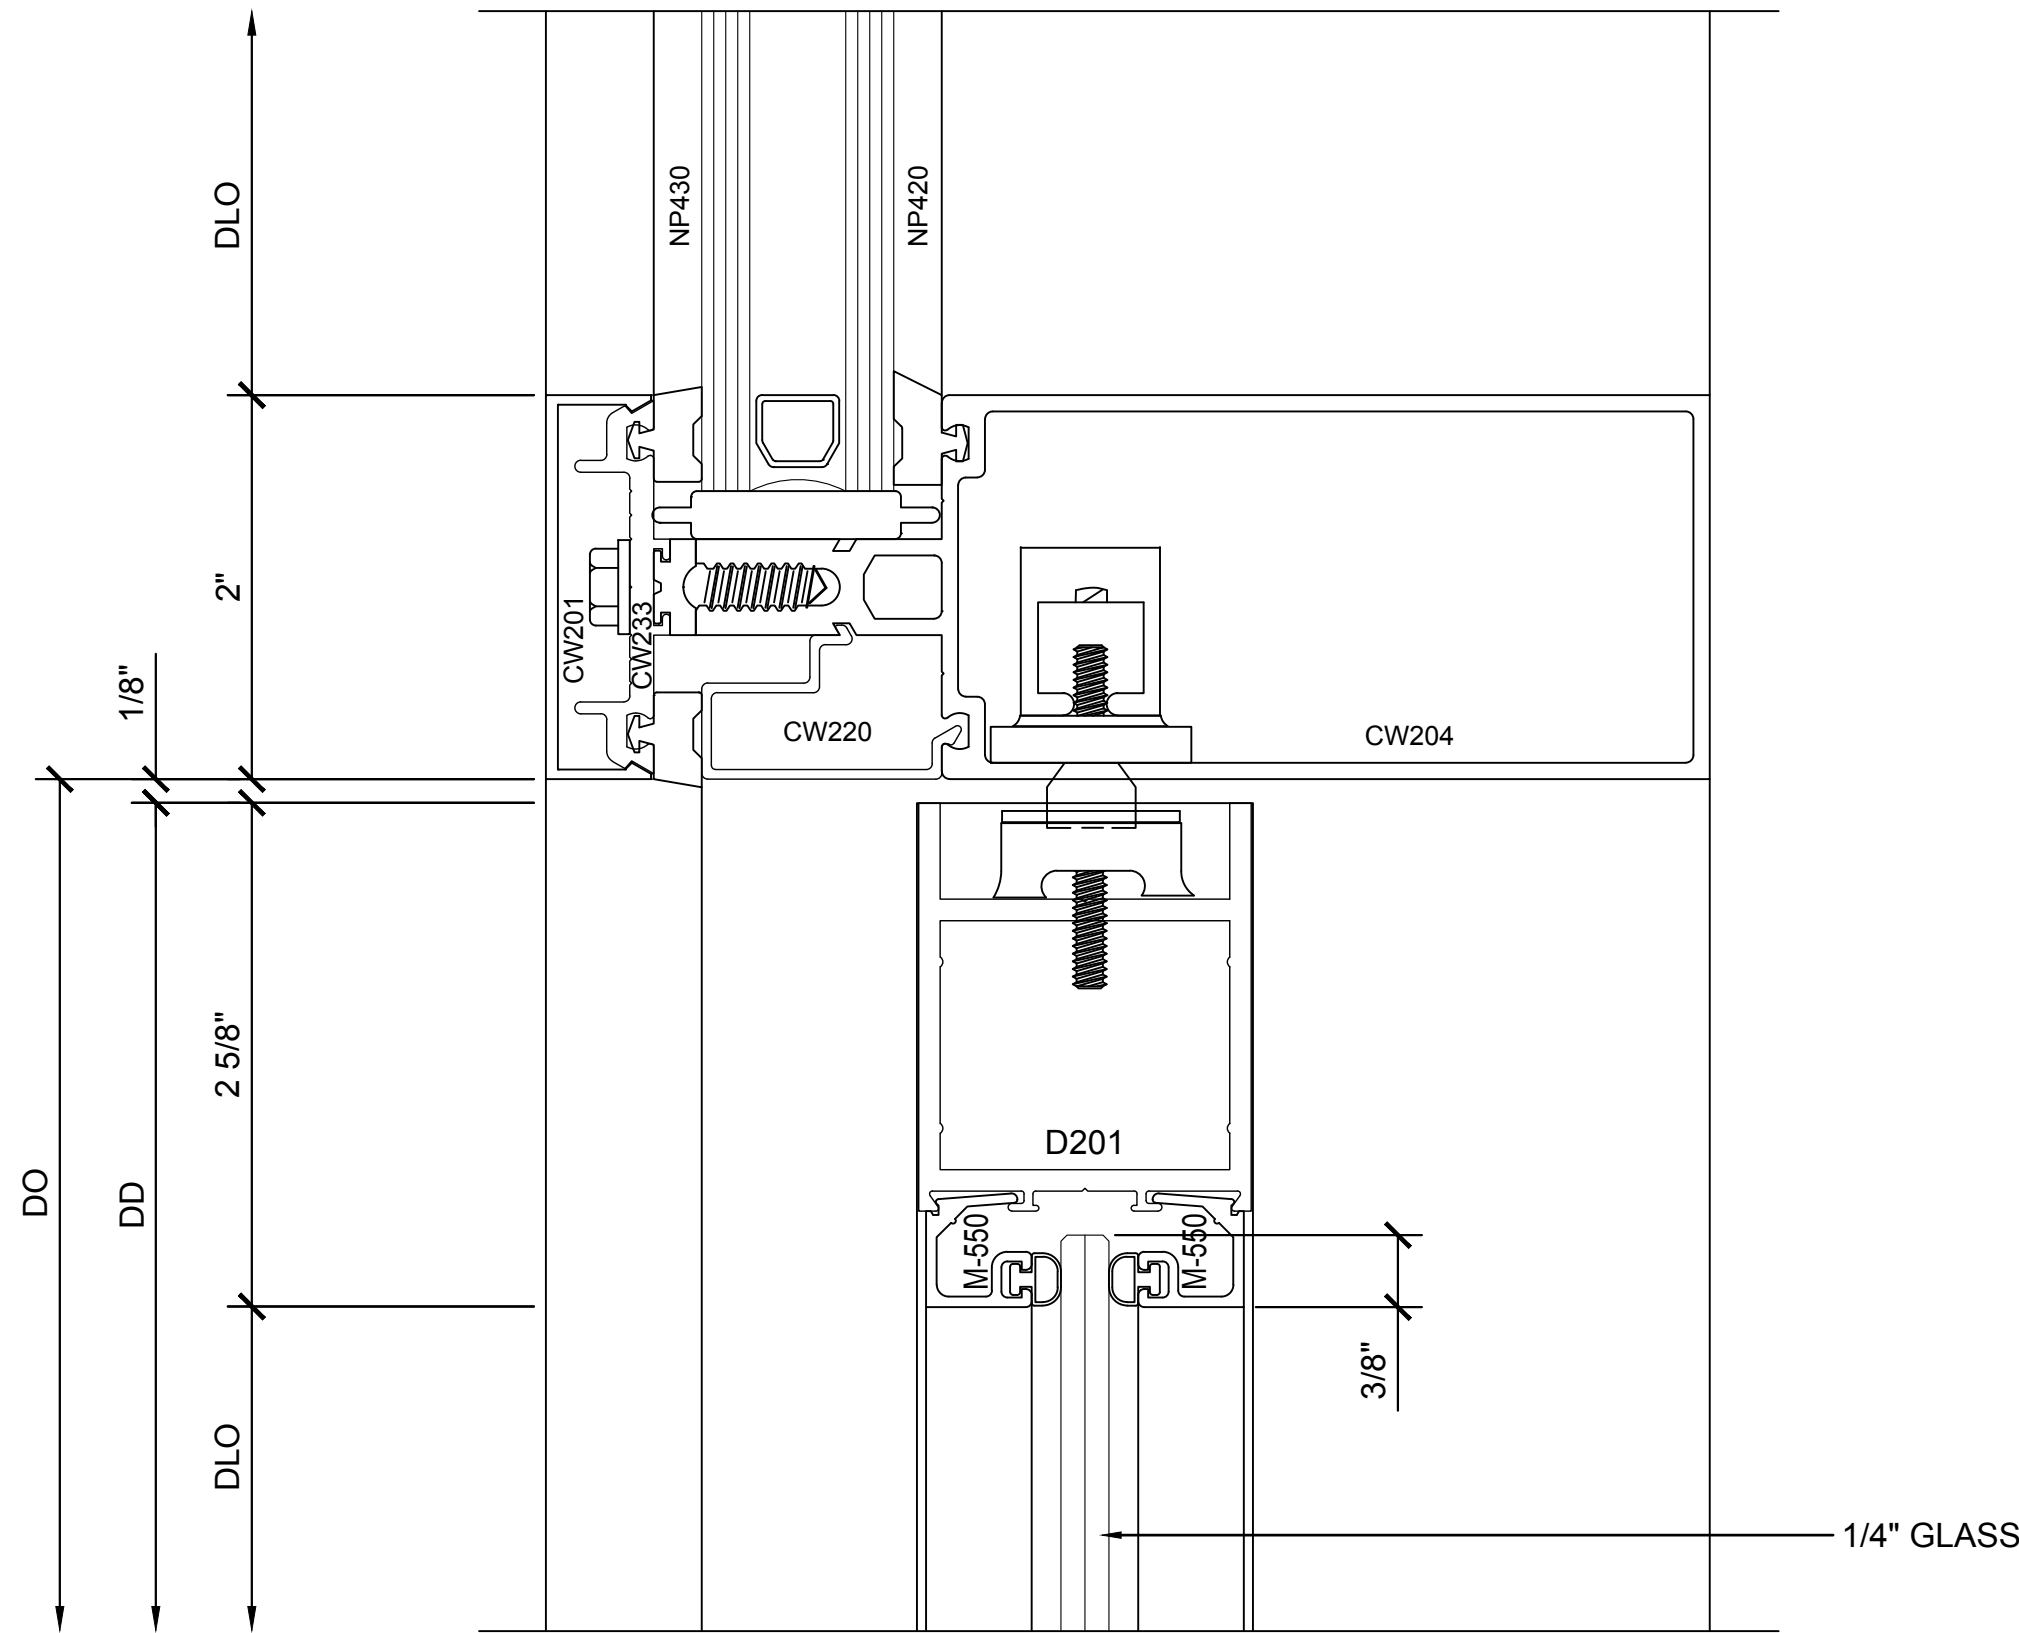


④ SECTION DETAIL @ DOOR HEAD

1'-0"=1'-0"

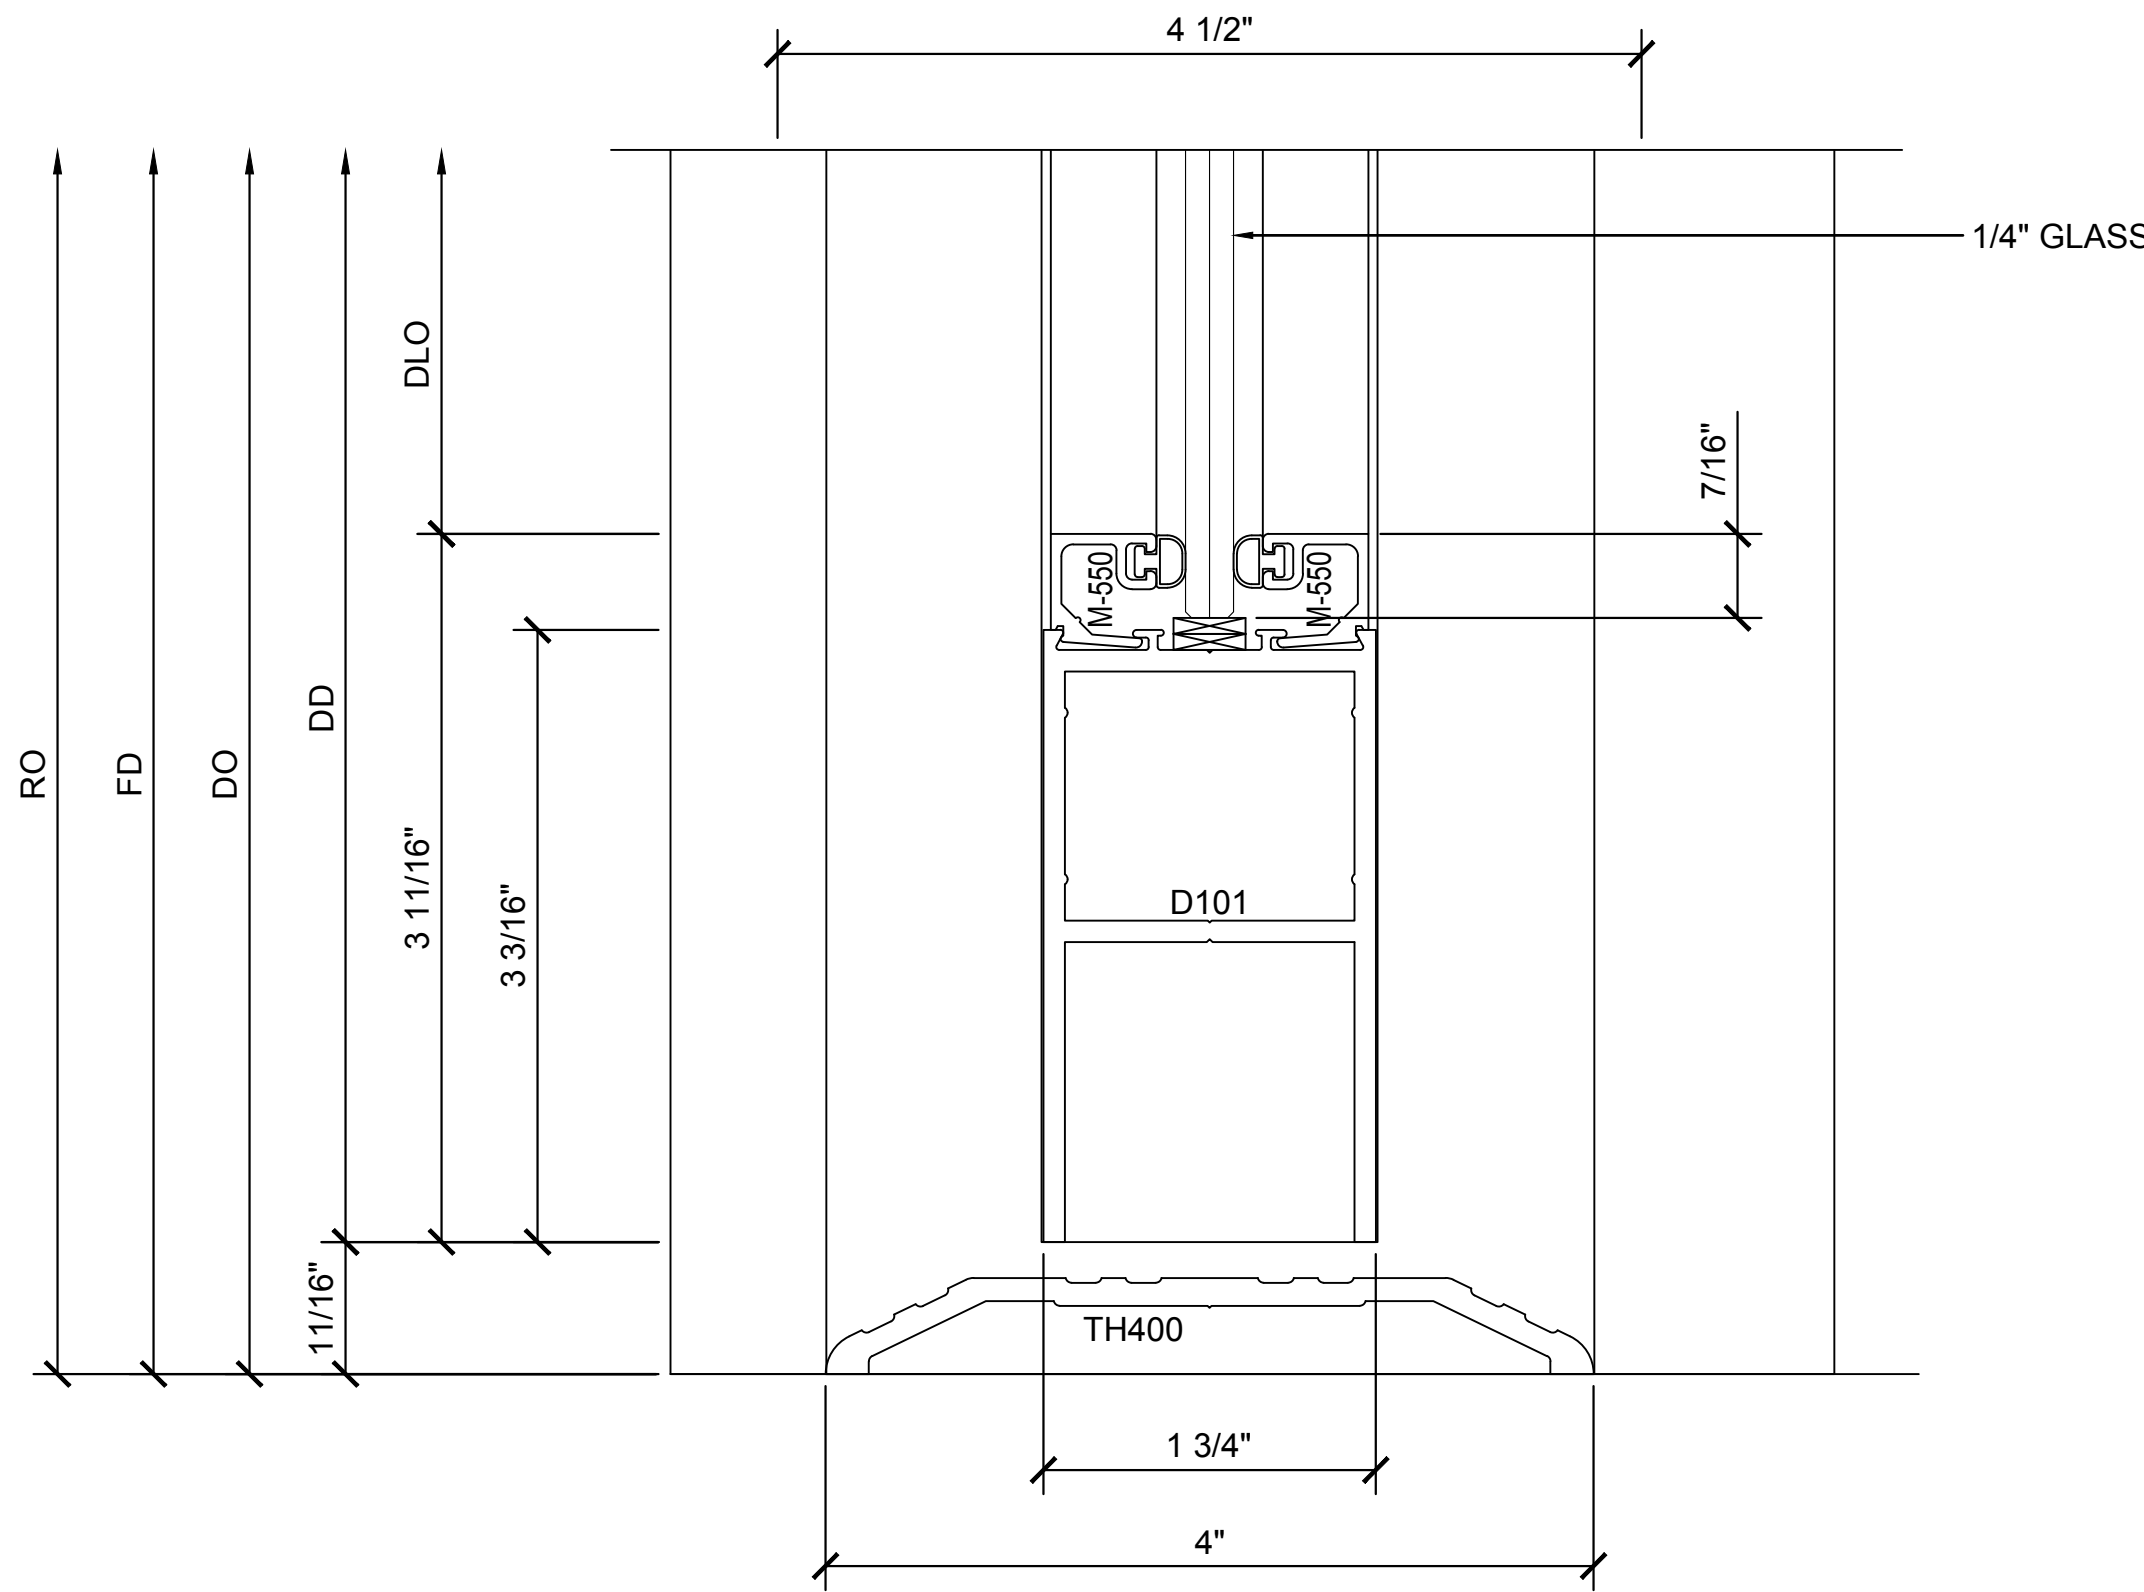

⑤ SECTION DETAIL @ DOOR SILL


1'-0"=1'-0"

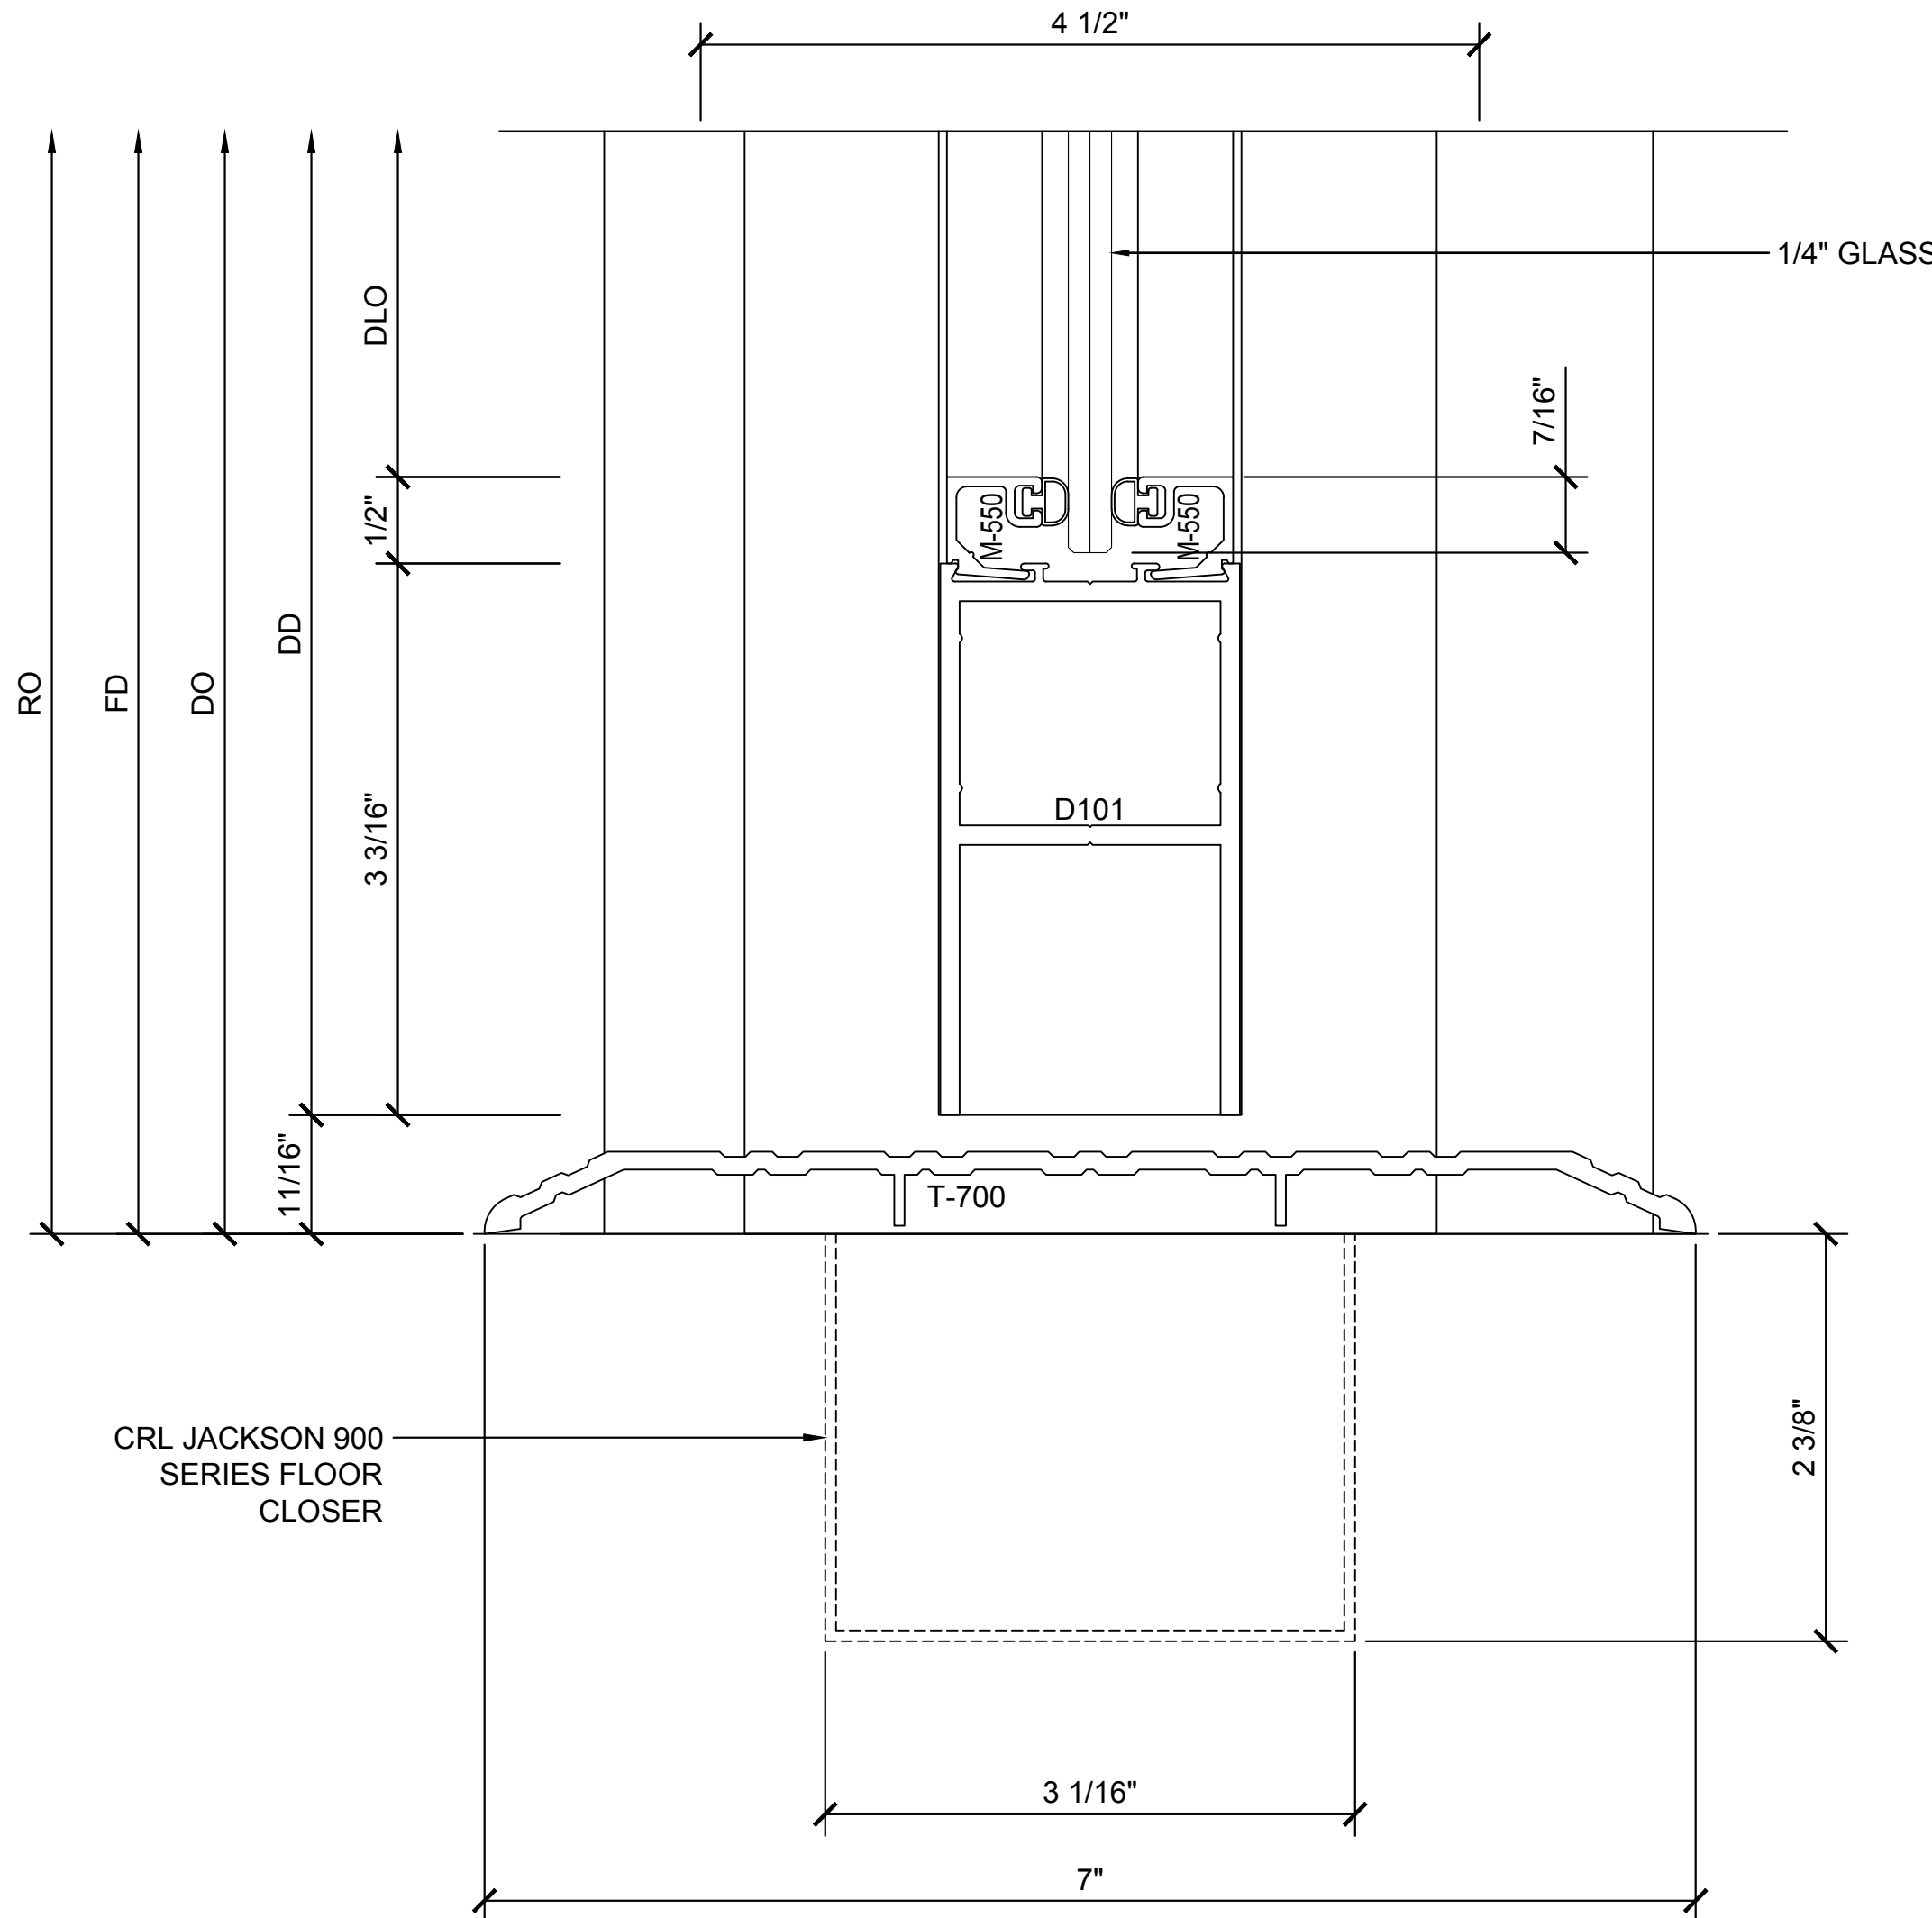

⑥ SECTION DETAIL @ DOOR SILL

1'-0"=1'-0"

Revisions By:

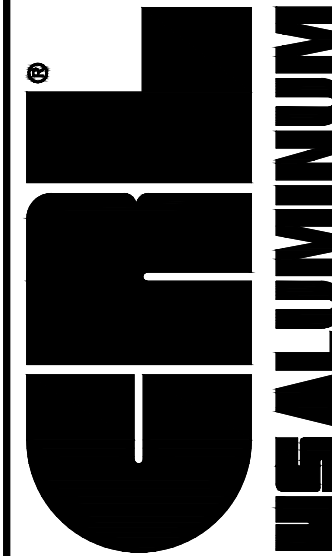

C.R. LAURENCE CO. ARCHITECTURAL PRODUCTS
2503 E. Vernon Avenue, Los Angeles, CA 90058-1897
PH (800) 421-6144 FX 800-597-7301 www.crlaurence.com

Discription:

CRL U.S. ALUMINUM
CURTAIN WALL
SERIES 2200

Drawn By: RP

Date: 2/24/17




Scale: AS NOTED

File Name:

Series 2200.dwg

Sheet

11.03

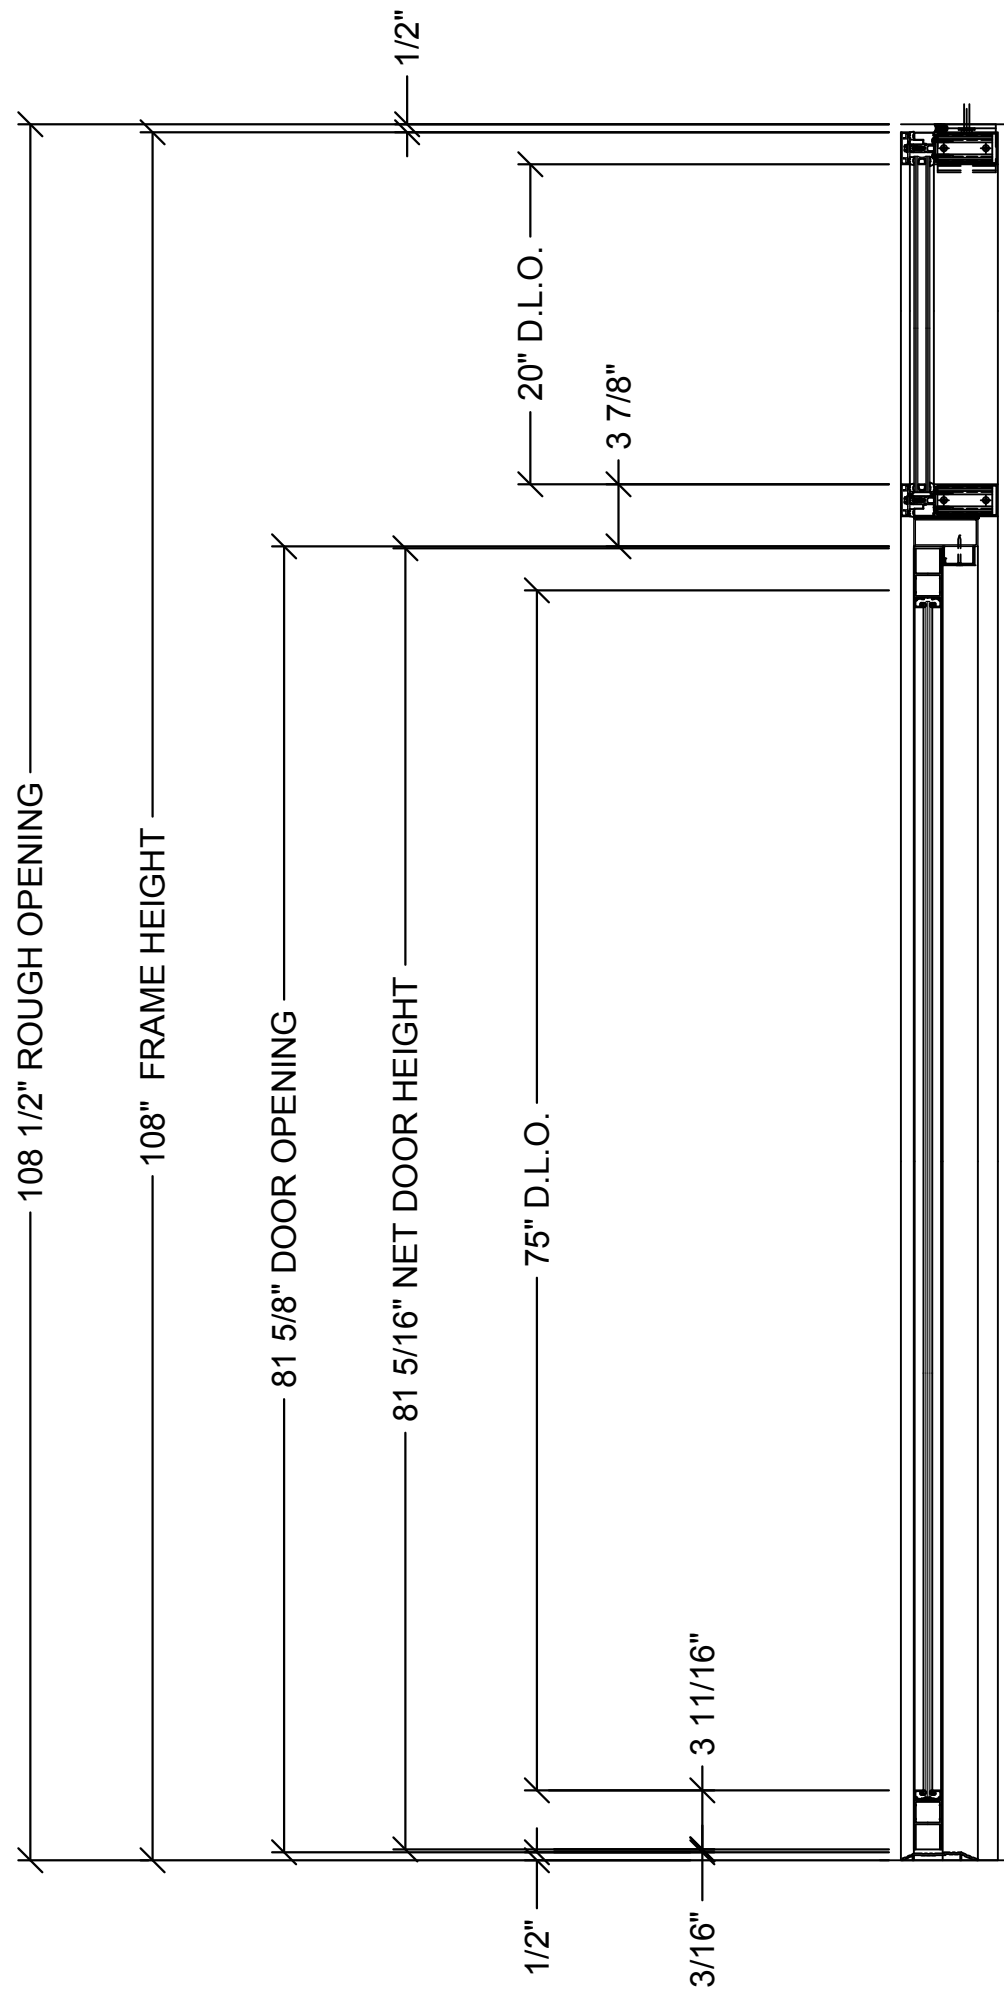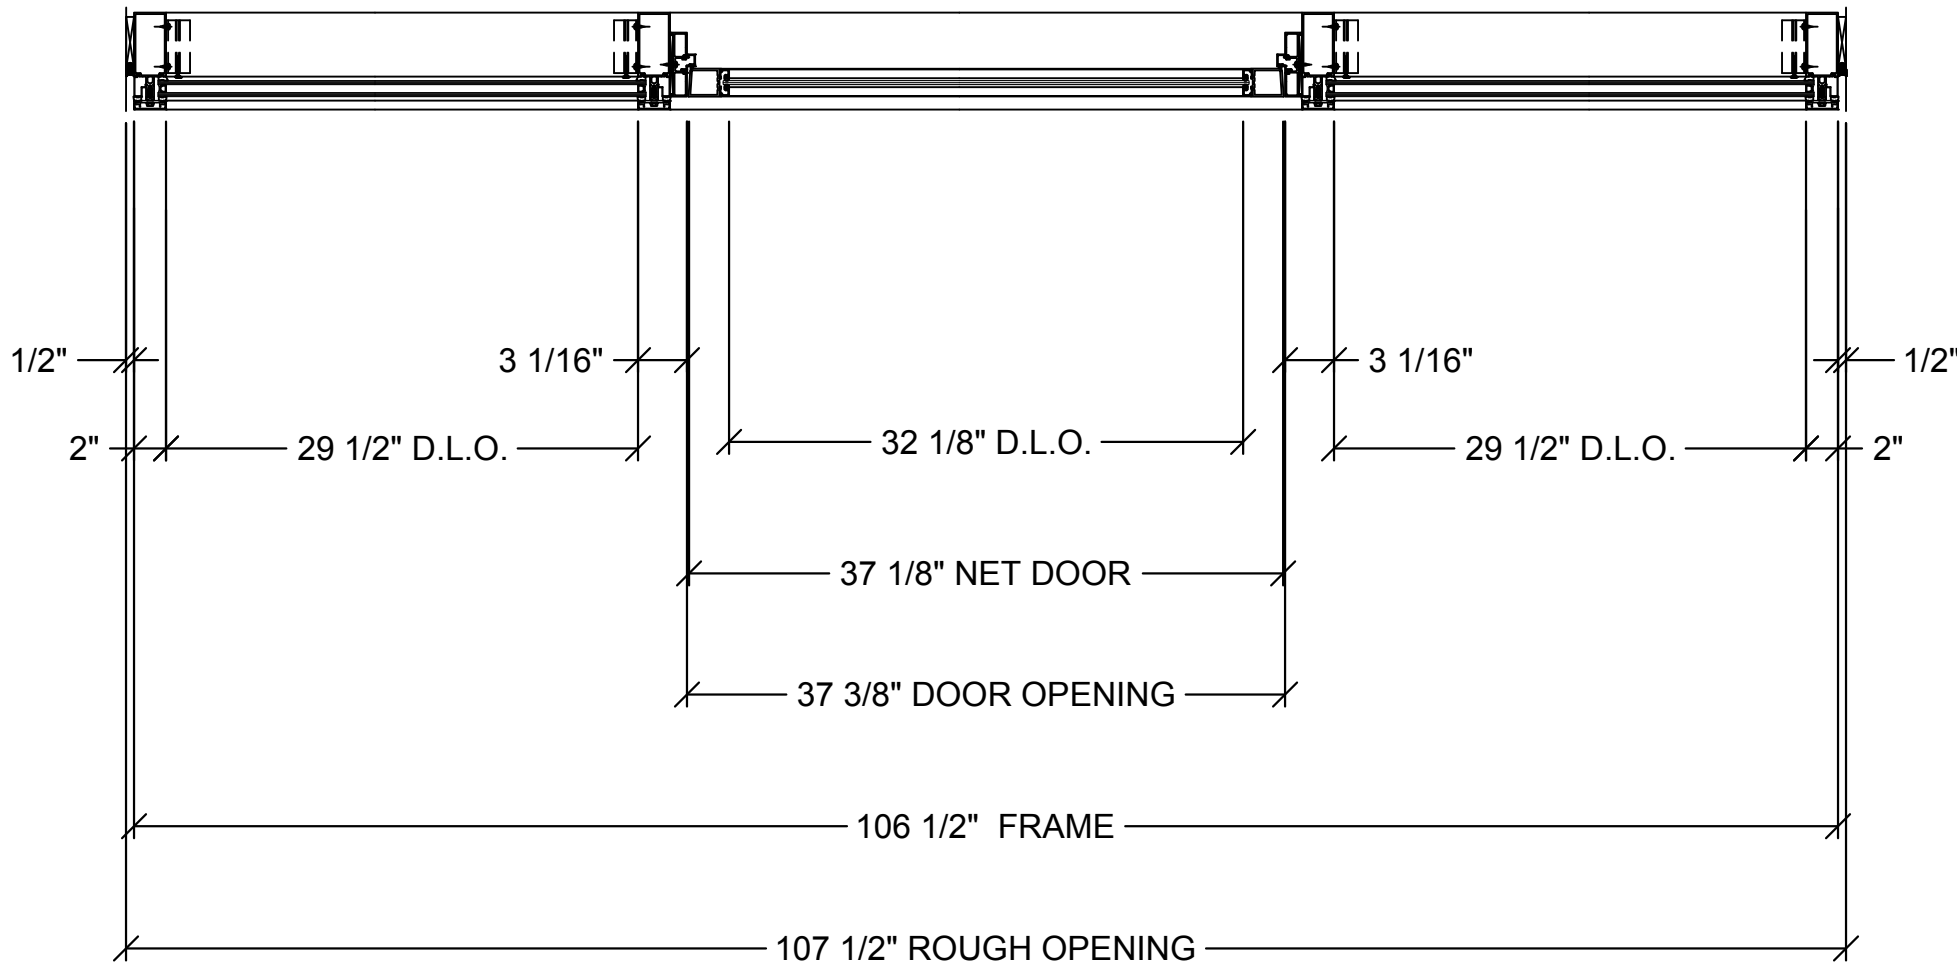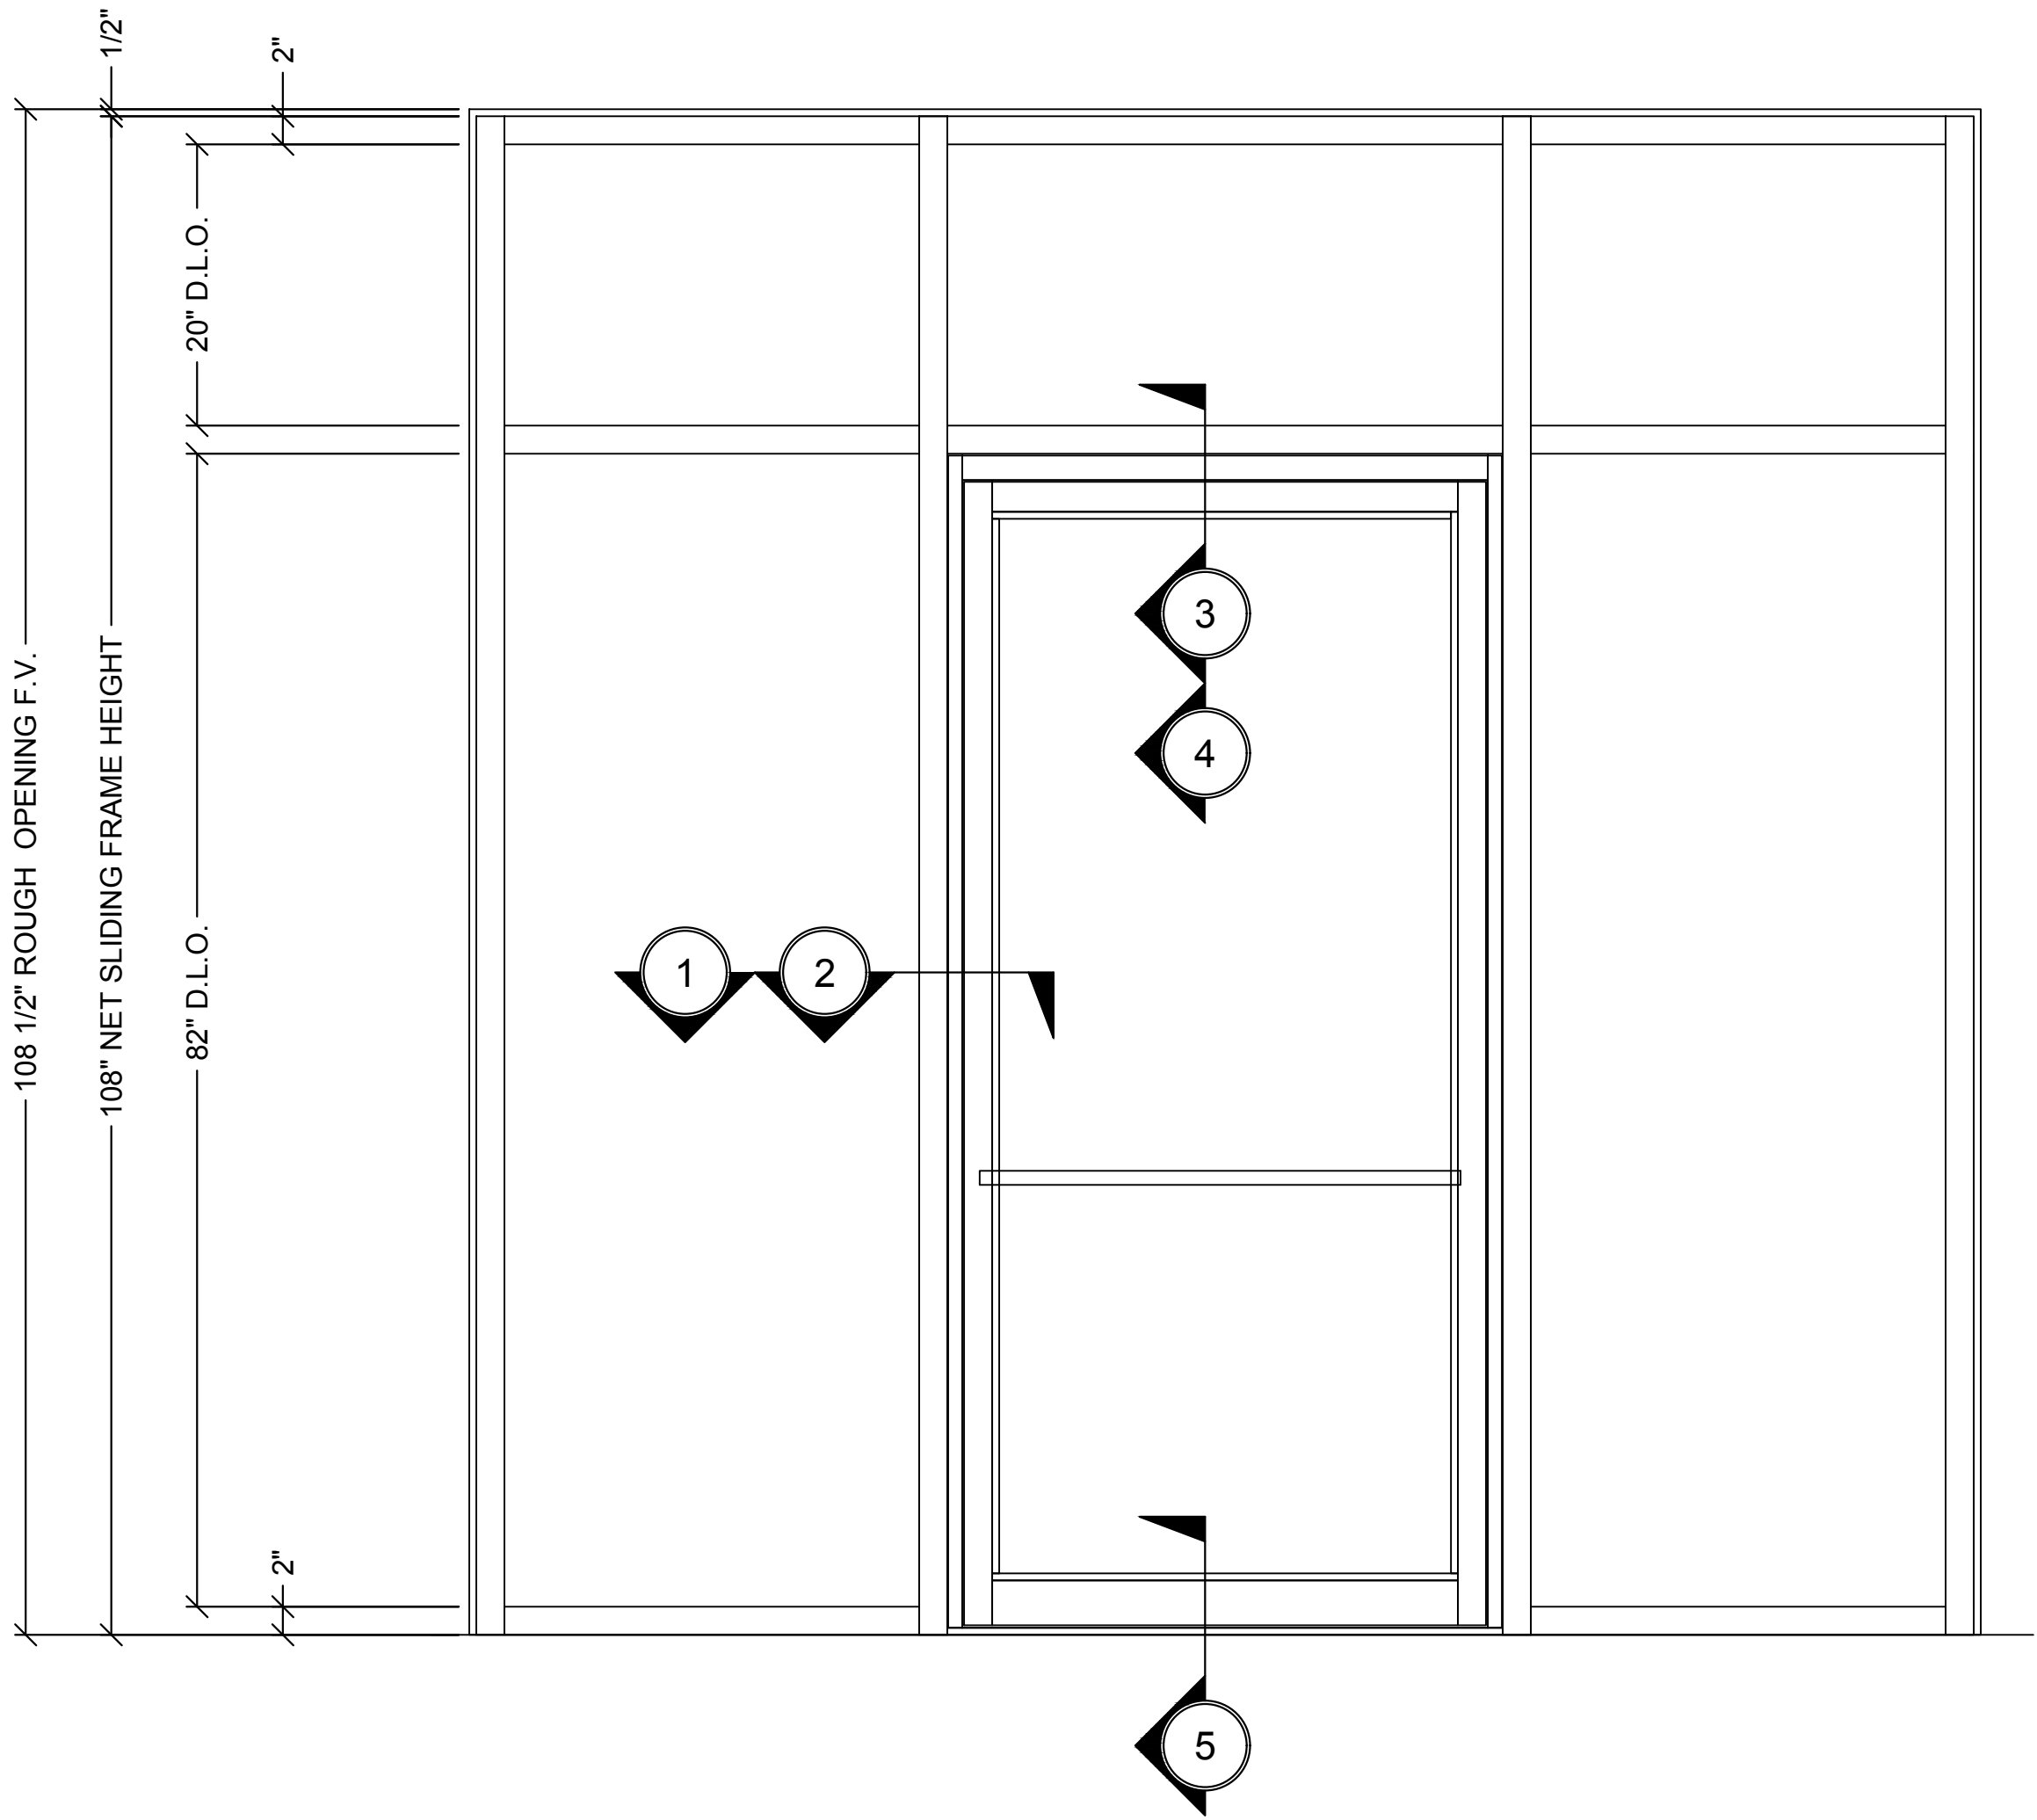

1 SERIES 2200 CURTAIN WALL - ELEVATION, SECTION VIEW AND PLAN VIEW - SHEAR BLOCK ASSEMBLY - 4" BACK MEMBER WITH OFFSET-HUNG DOOR

1"=1'-0"

Revisions By:



Discription:
CRL U.S. ALUMINUM
CURTAIN WALL
SERIES 2200

Drawn By: RP

Date: 2/24/17


Scale: AS NOTED

File Name:

Series 2200.dwg


Sheet

12.01

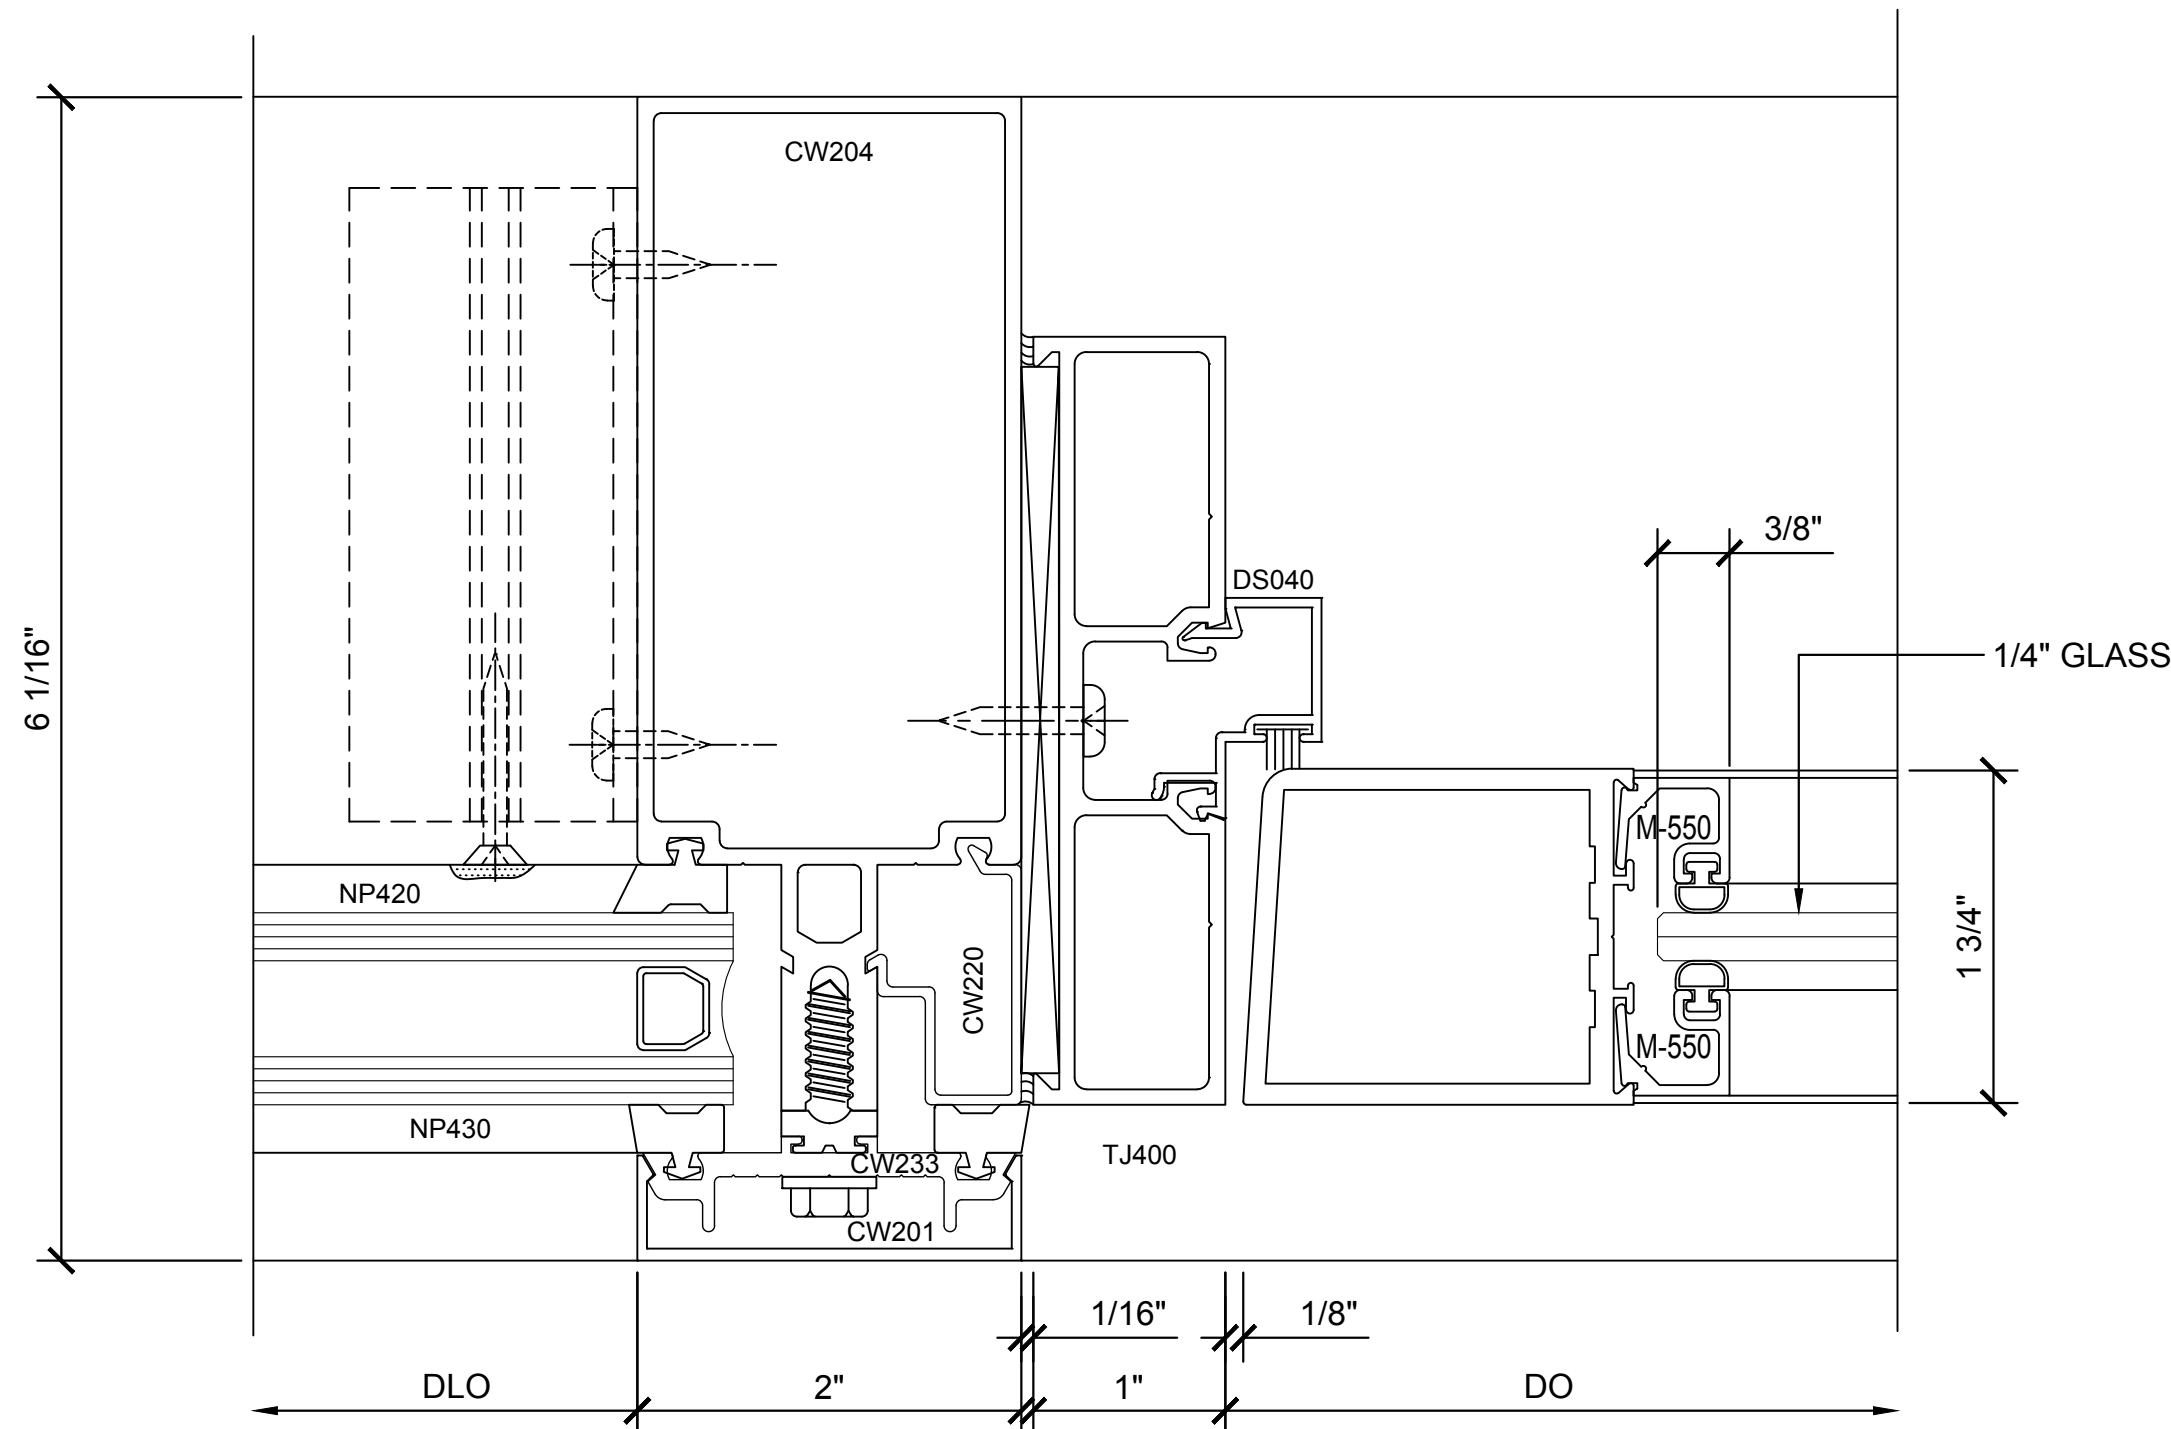

① SECTION DETAIL @ DOOR JAMB

1'-0"=1'-0"

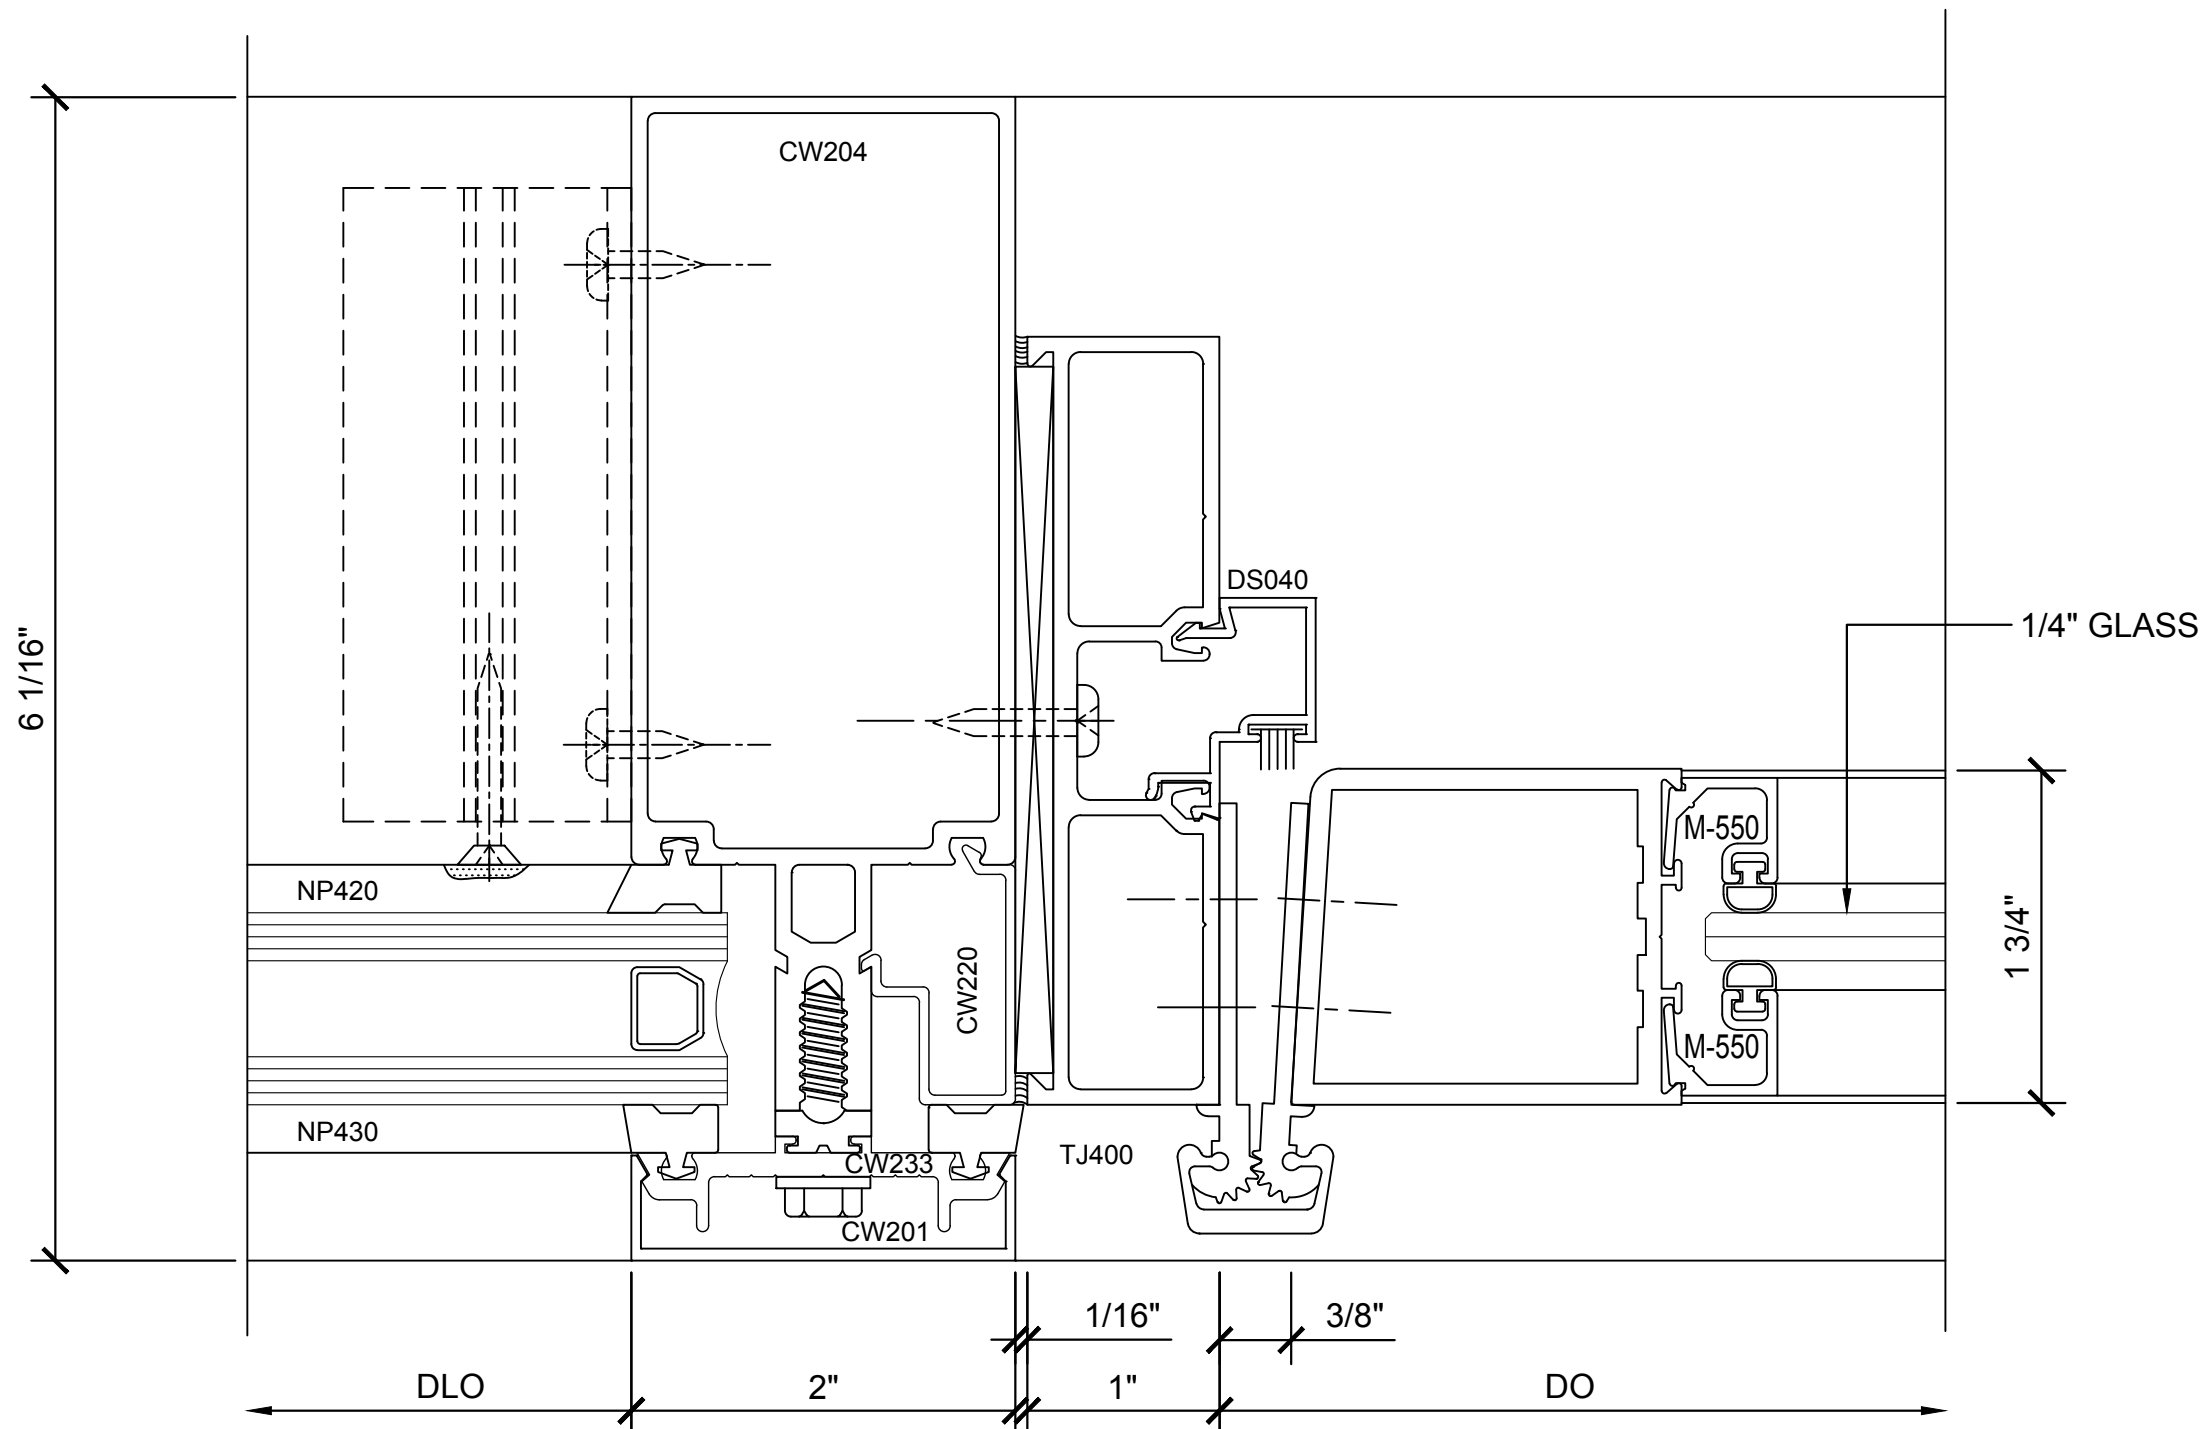

② SECTION DETAIL @ DOOR JAMB

1'-0"=1'-0"

Revisions By:



Discription:
CRL U.S. ALUMINUM
CURTAIN WALL
SERIES 2200

Drawn By: RP


Date: 2/24/17

Scale: AS NOTED


File Name:

Series 2200.dwg


Sheet

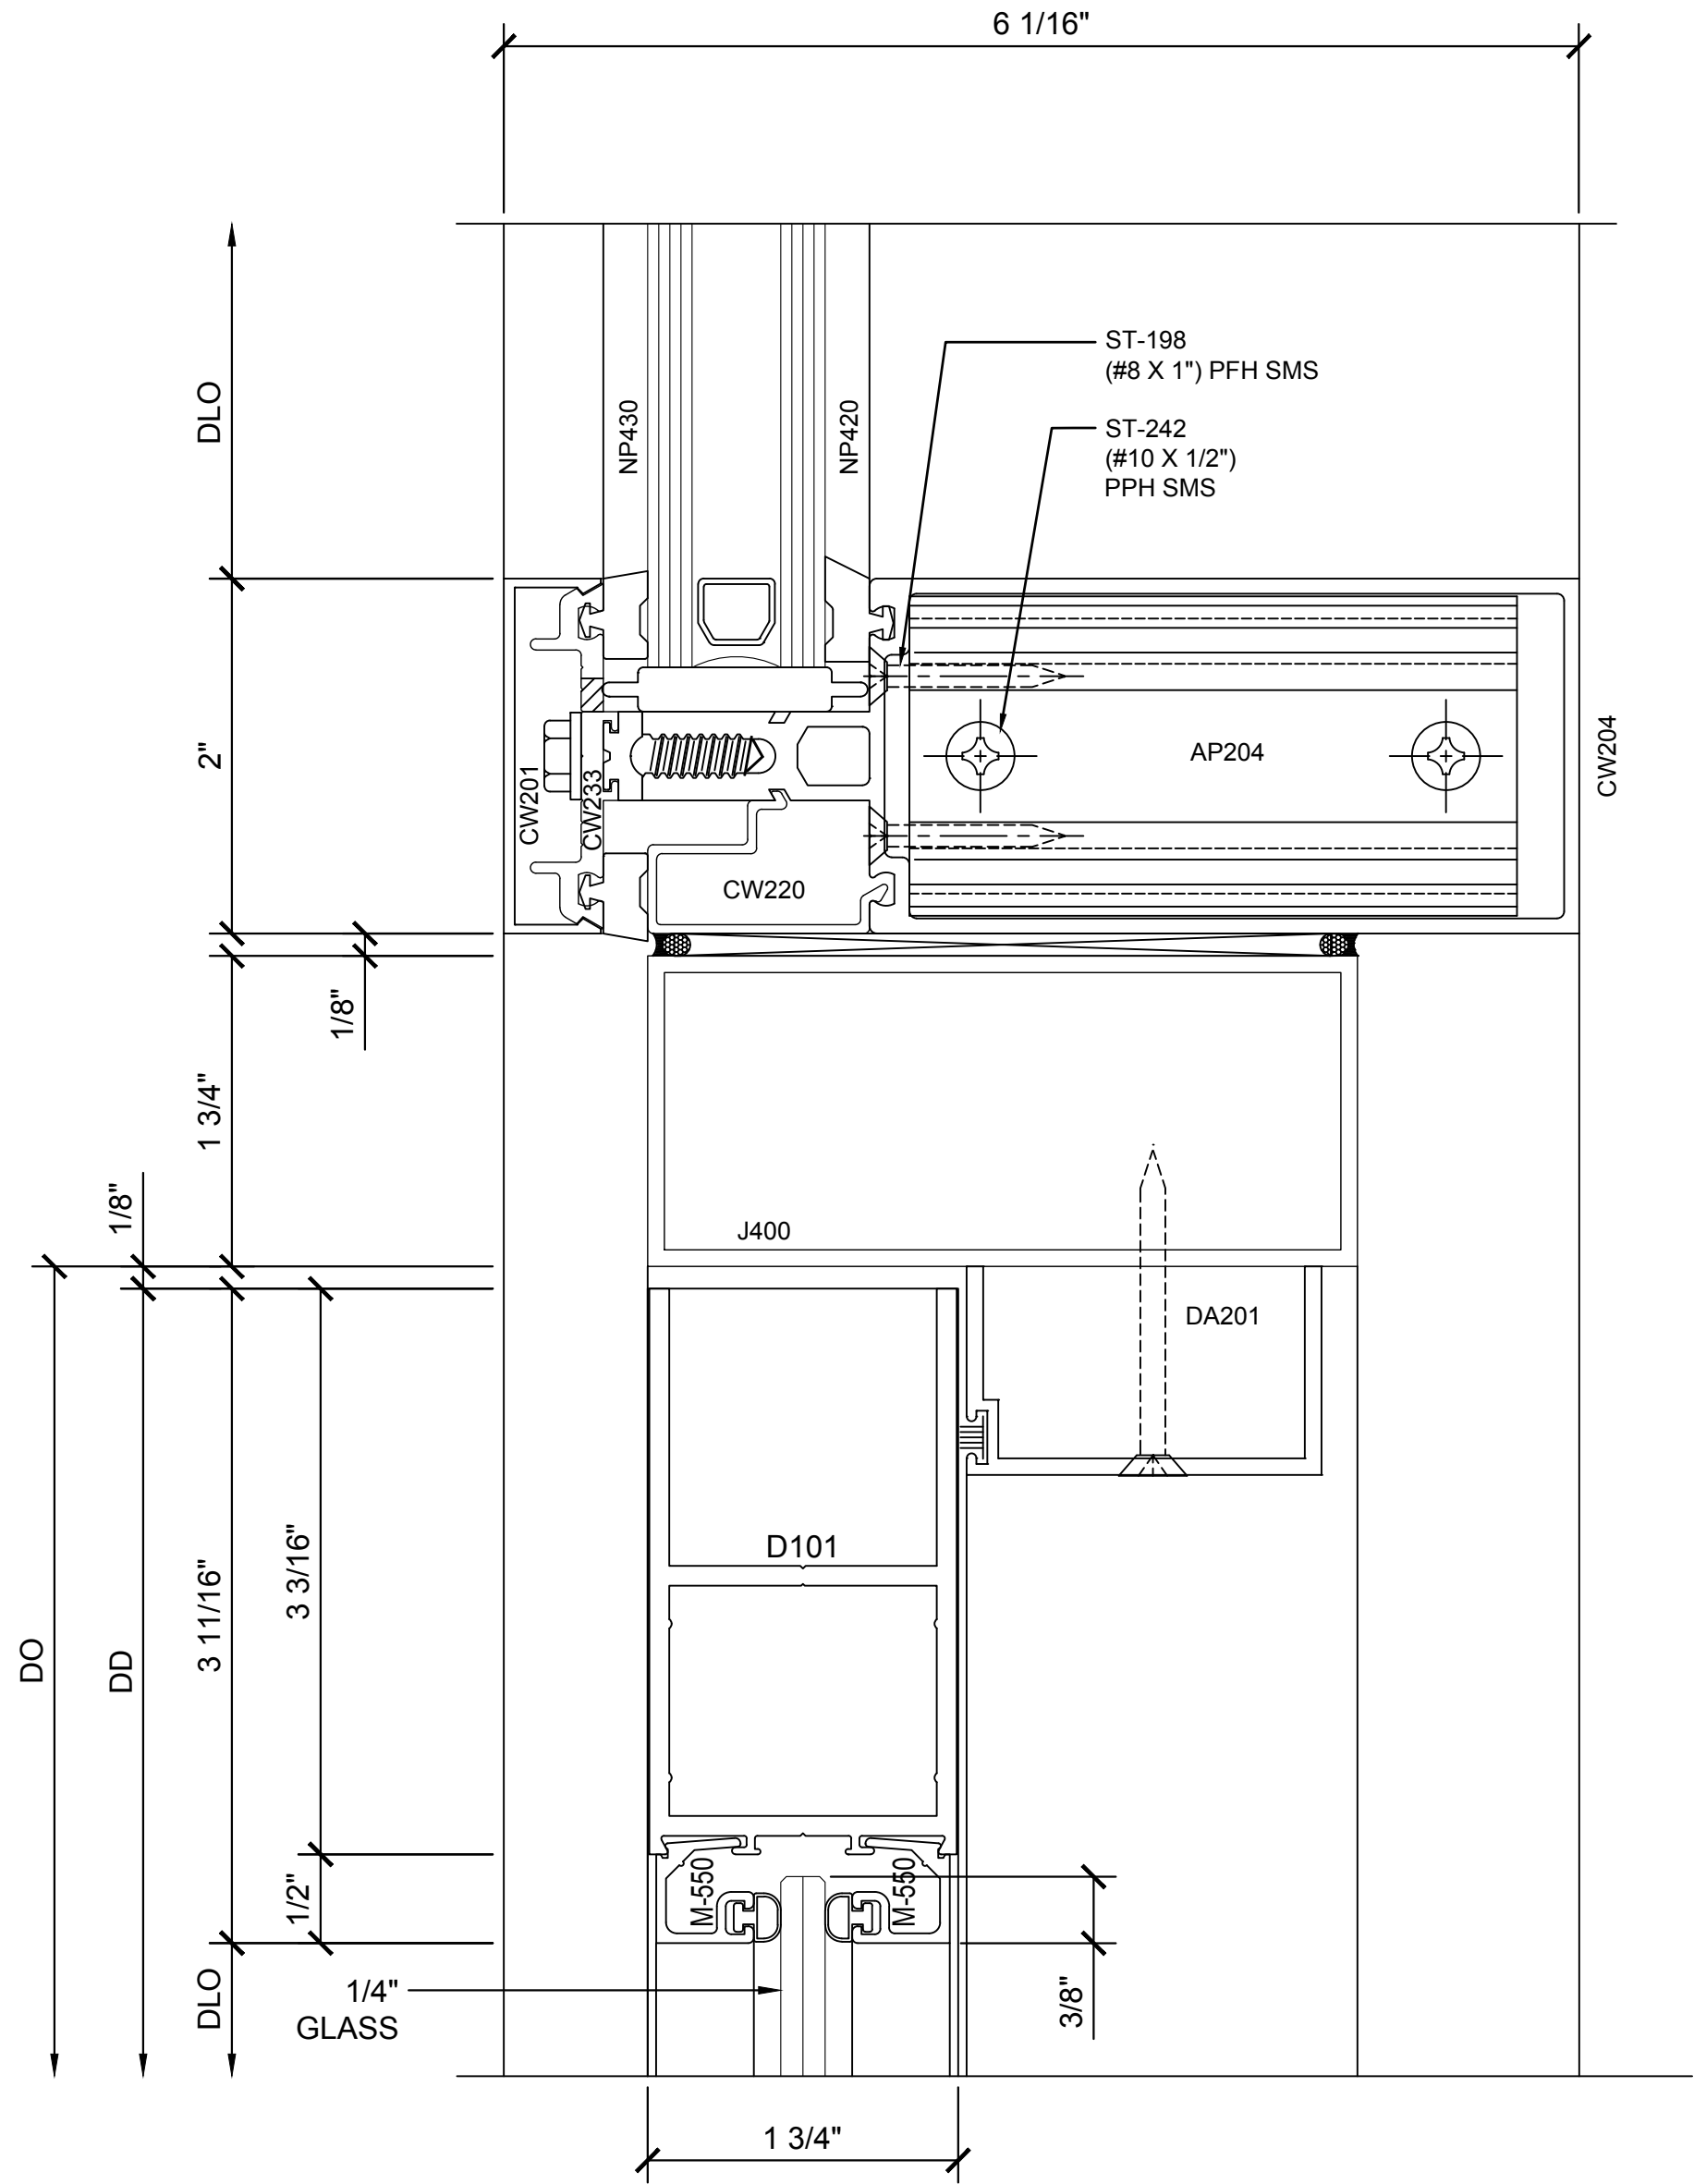

③ SECTION DETAIL @ DOOR HEAD
1'-0"=1'-0"


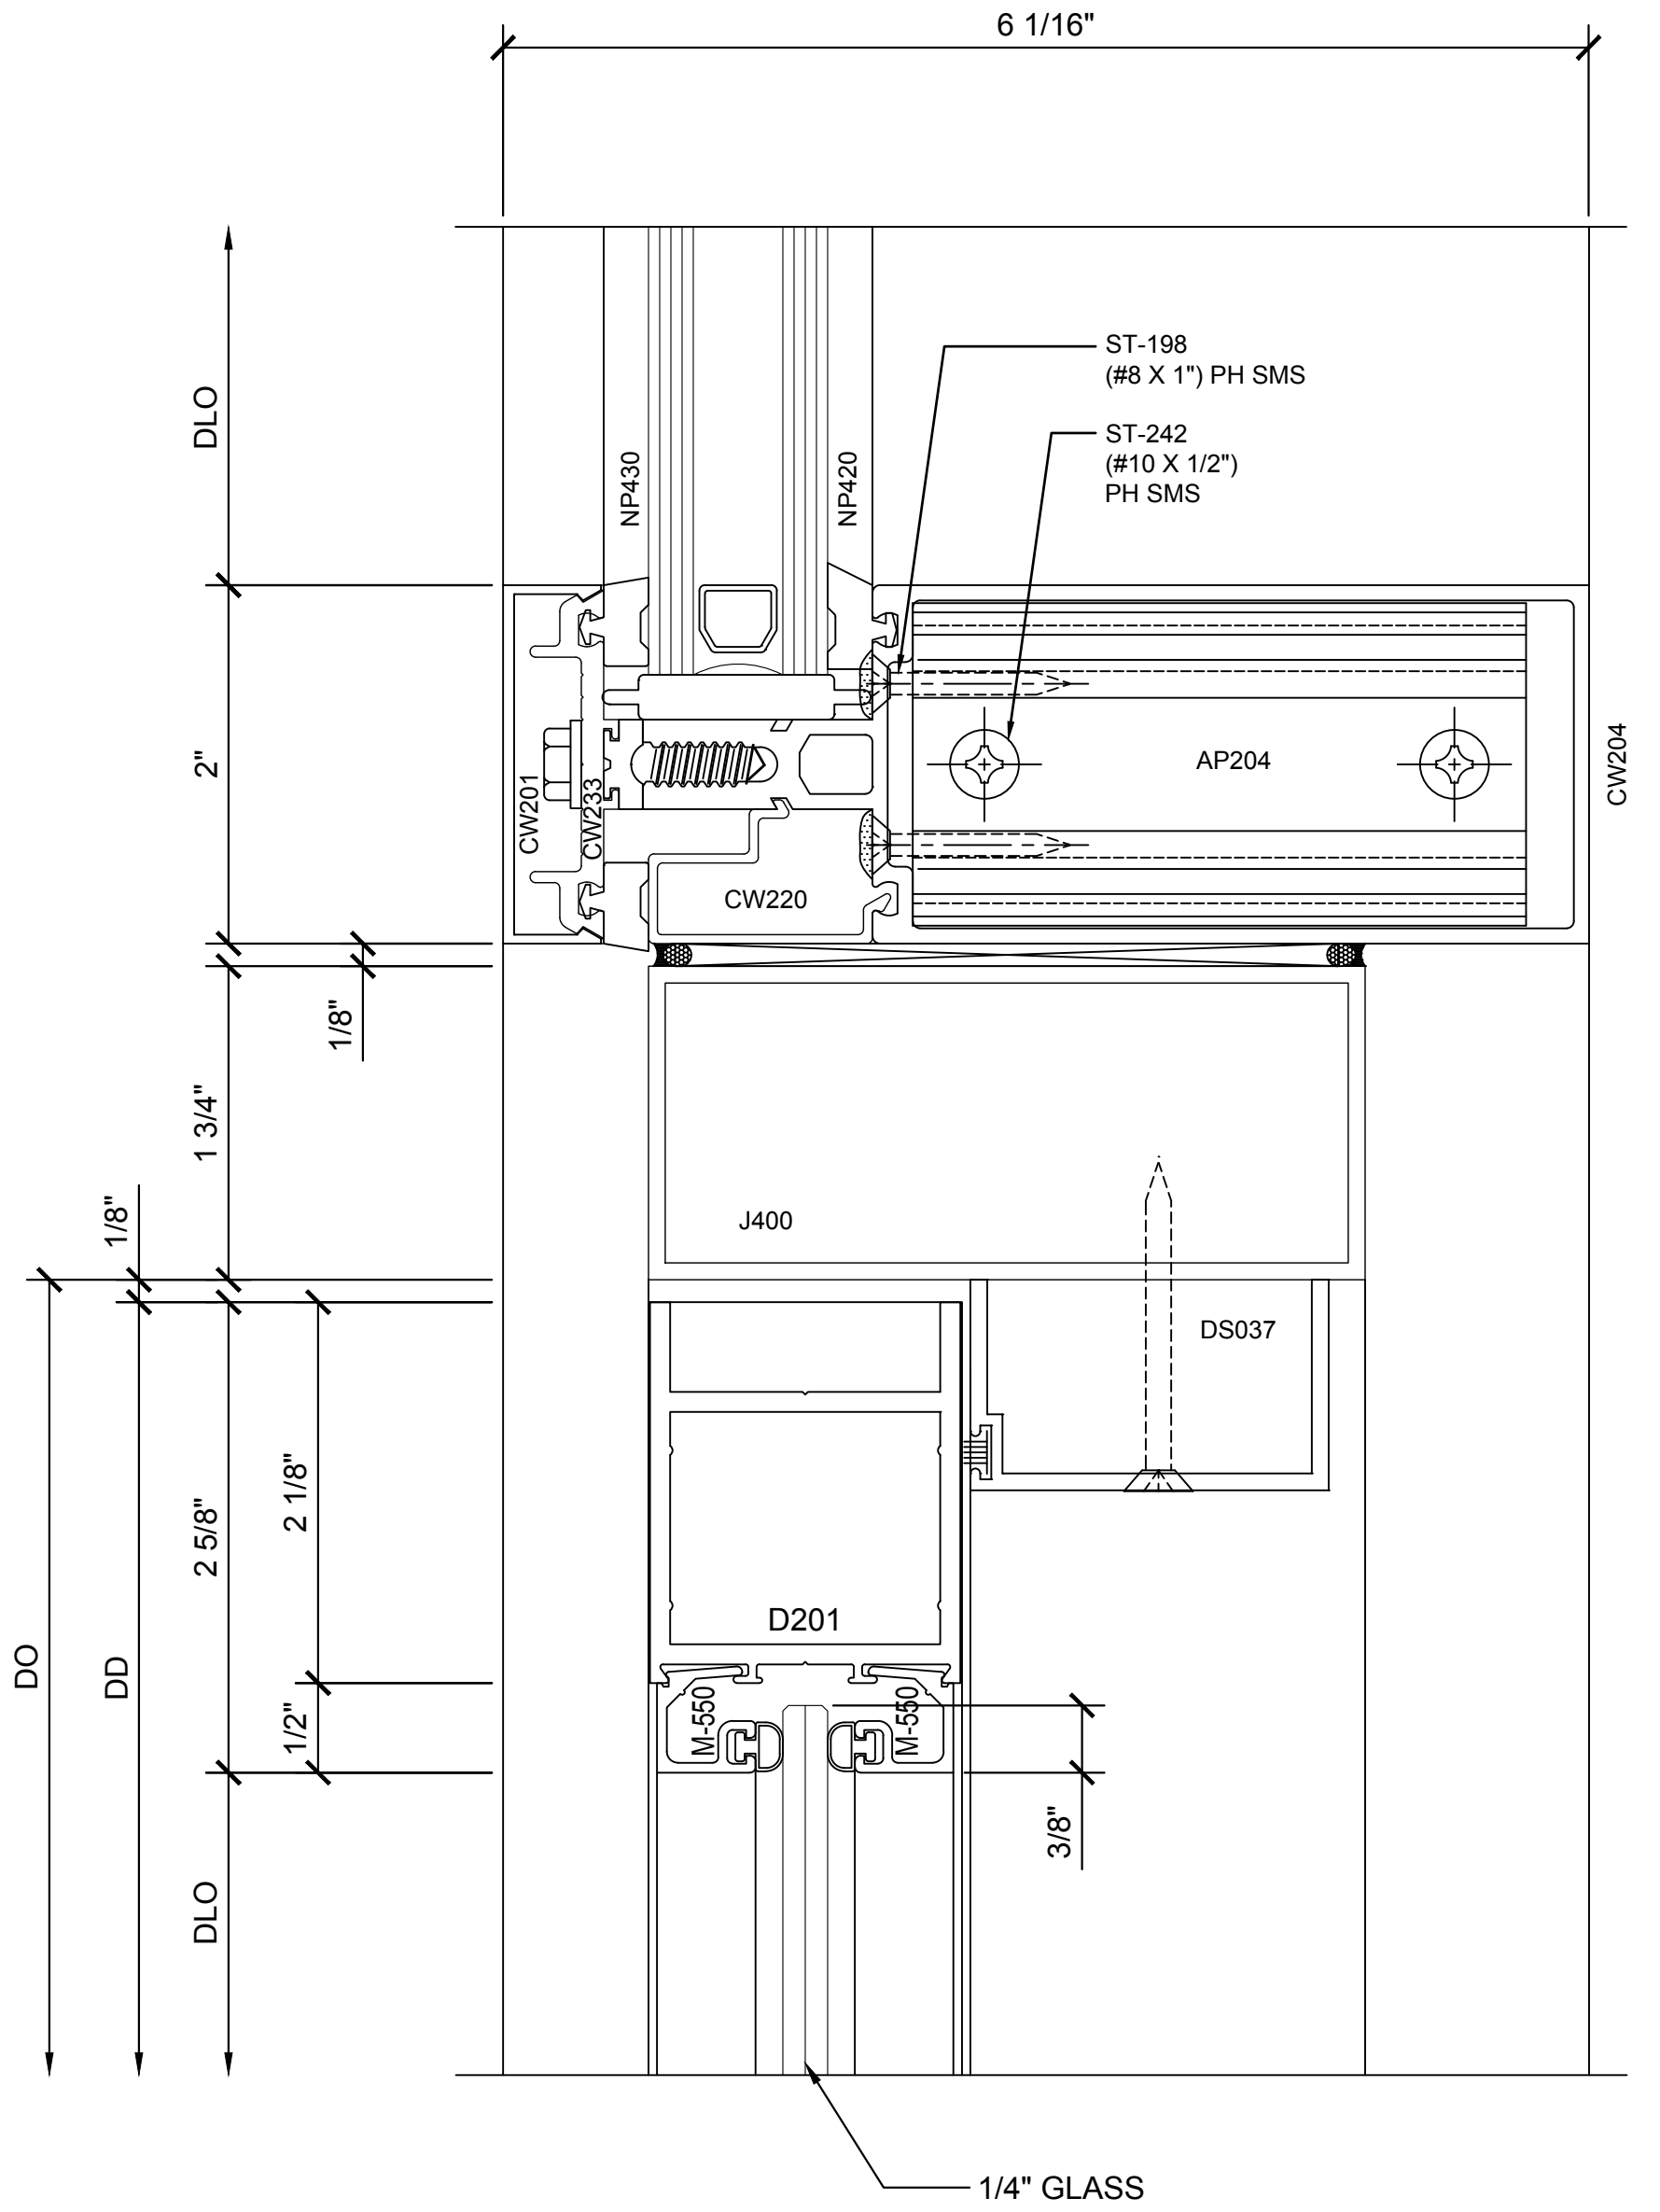


④ SECTION DETAIL @ DOOR HEAD
1'-0"=1'-0"

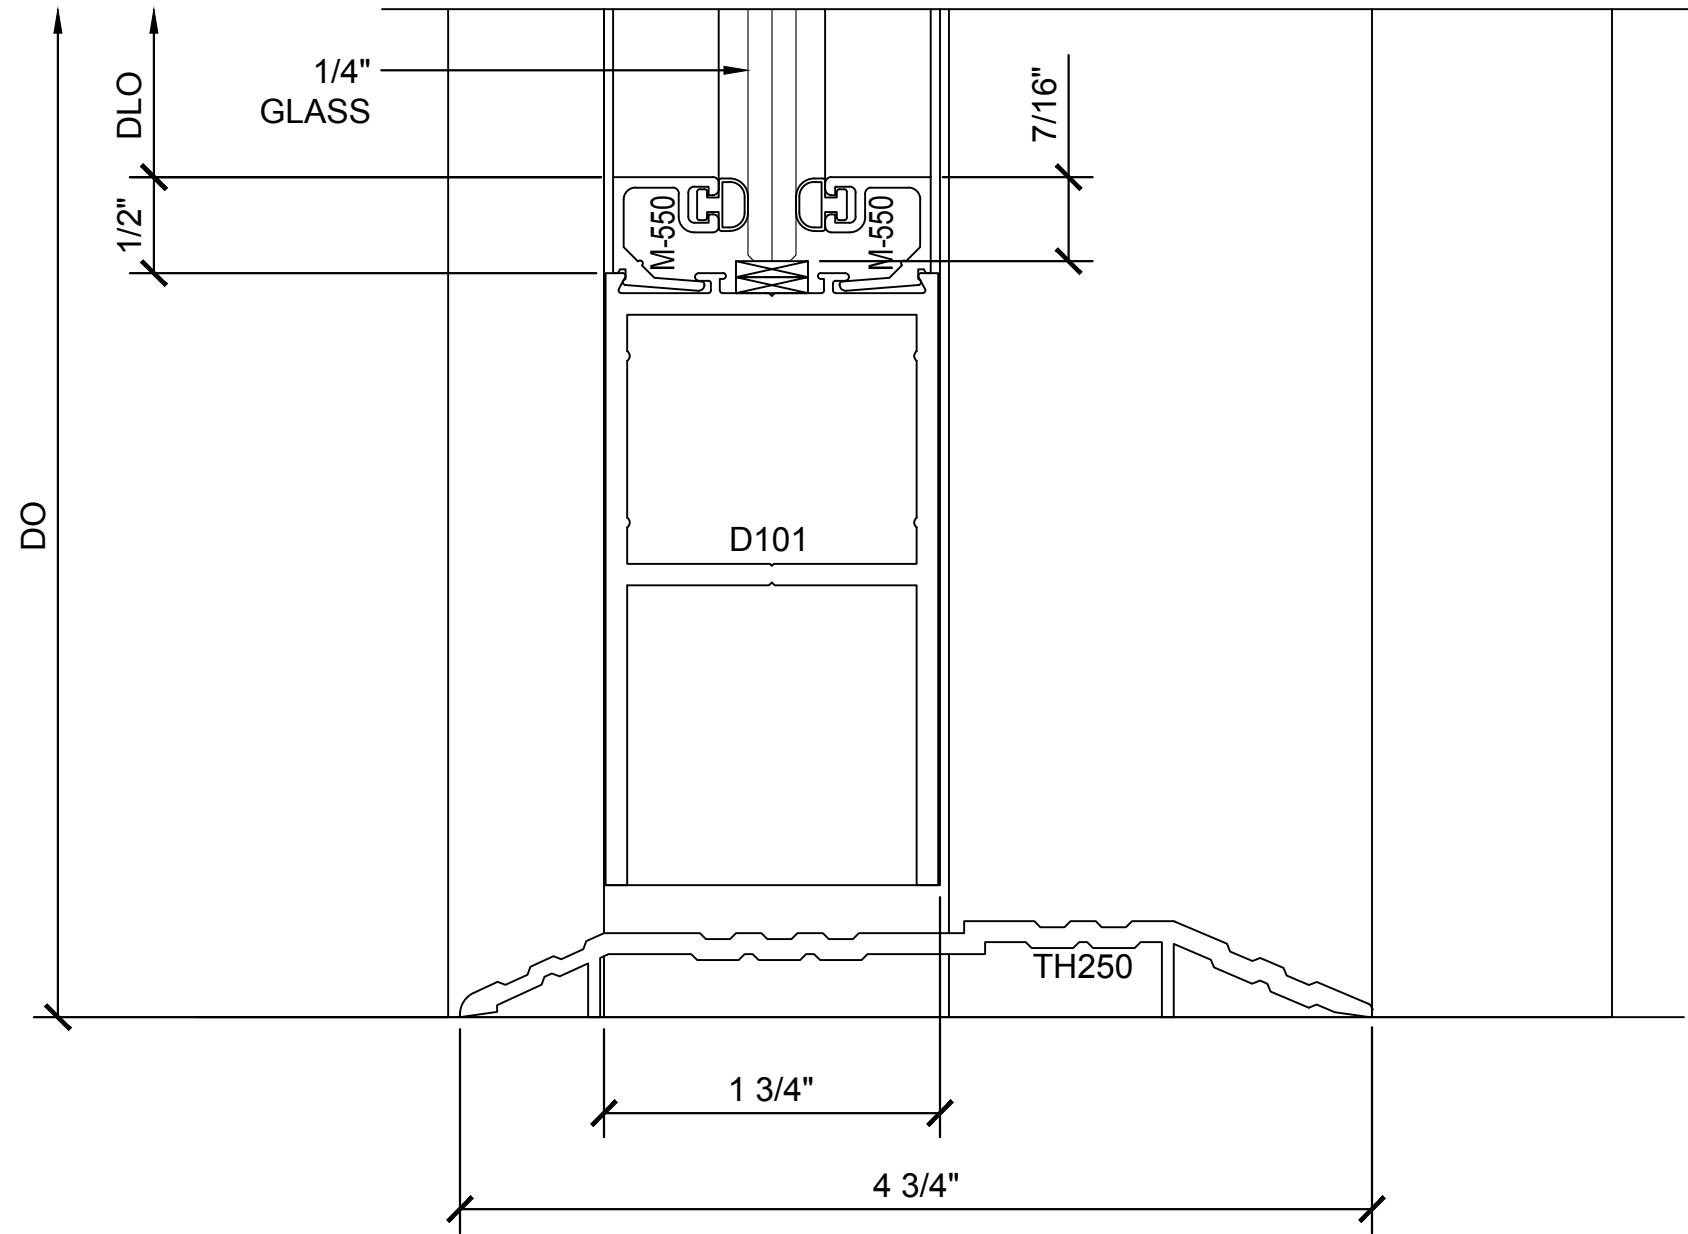

⑤ SECTION DETAIL @ DOOR BOTTOM RAIL
1'-0"=1'-0"

Revisions By:

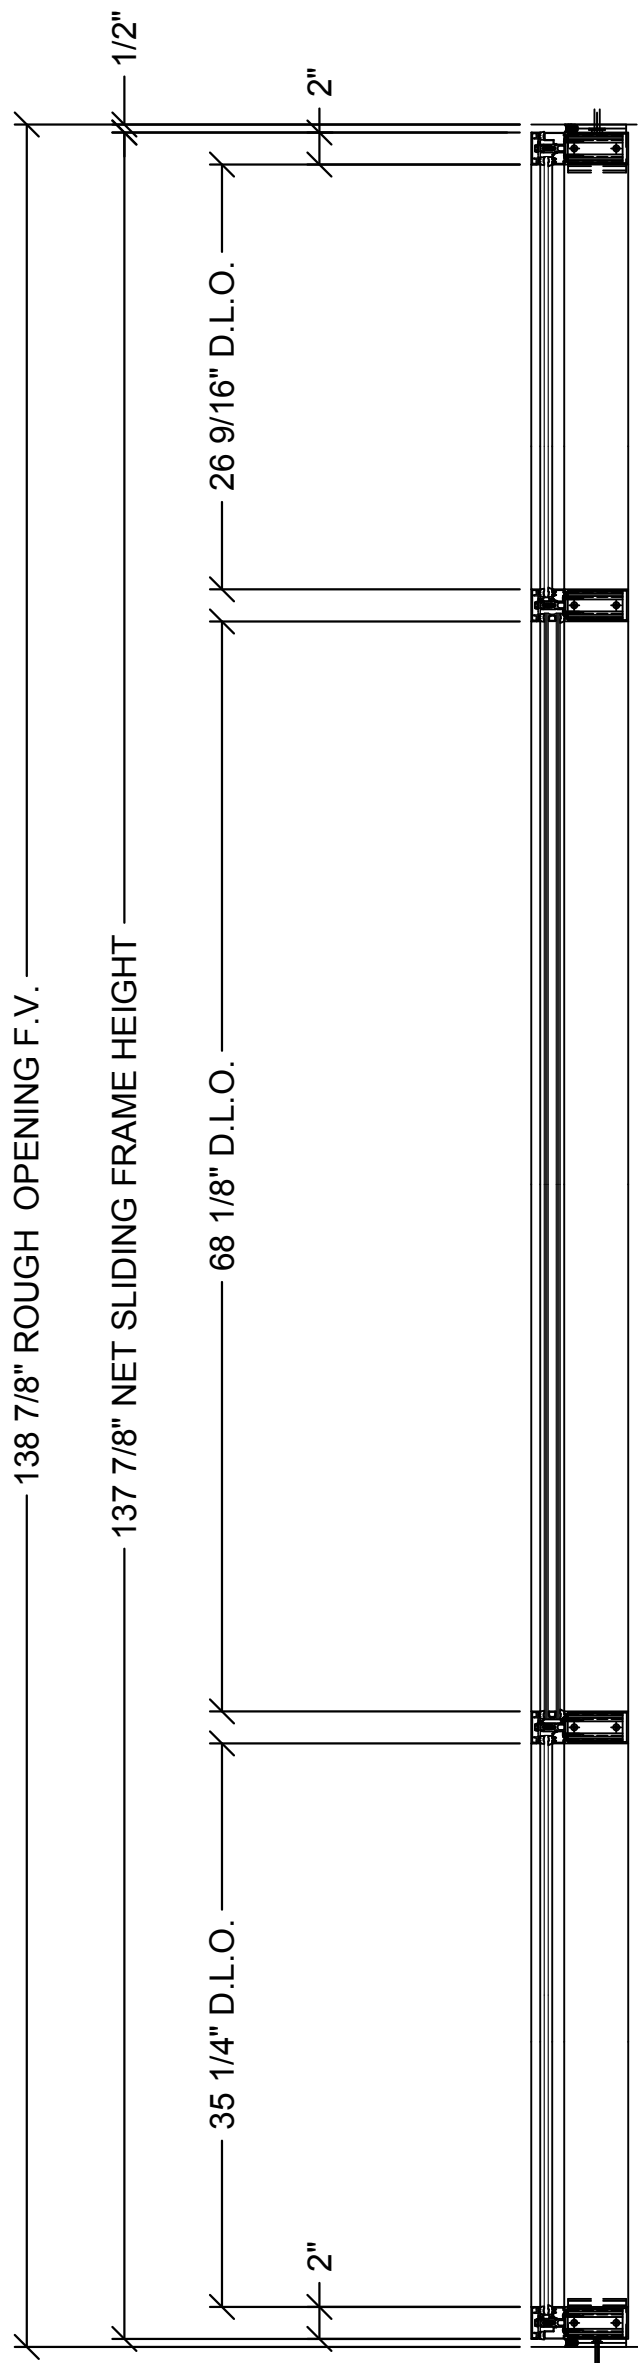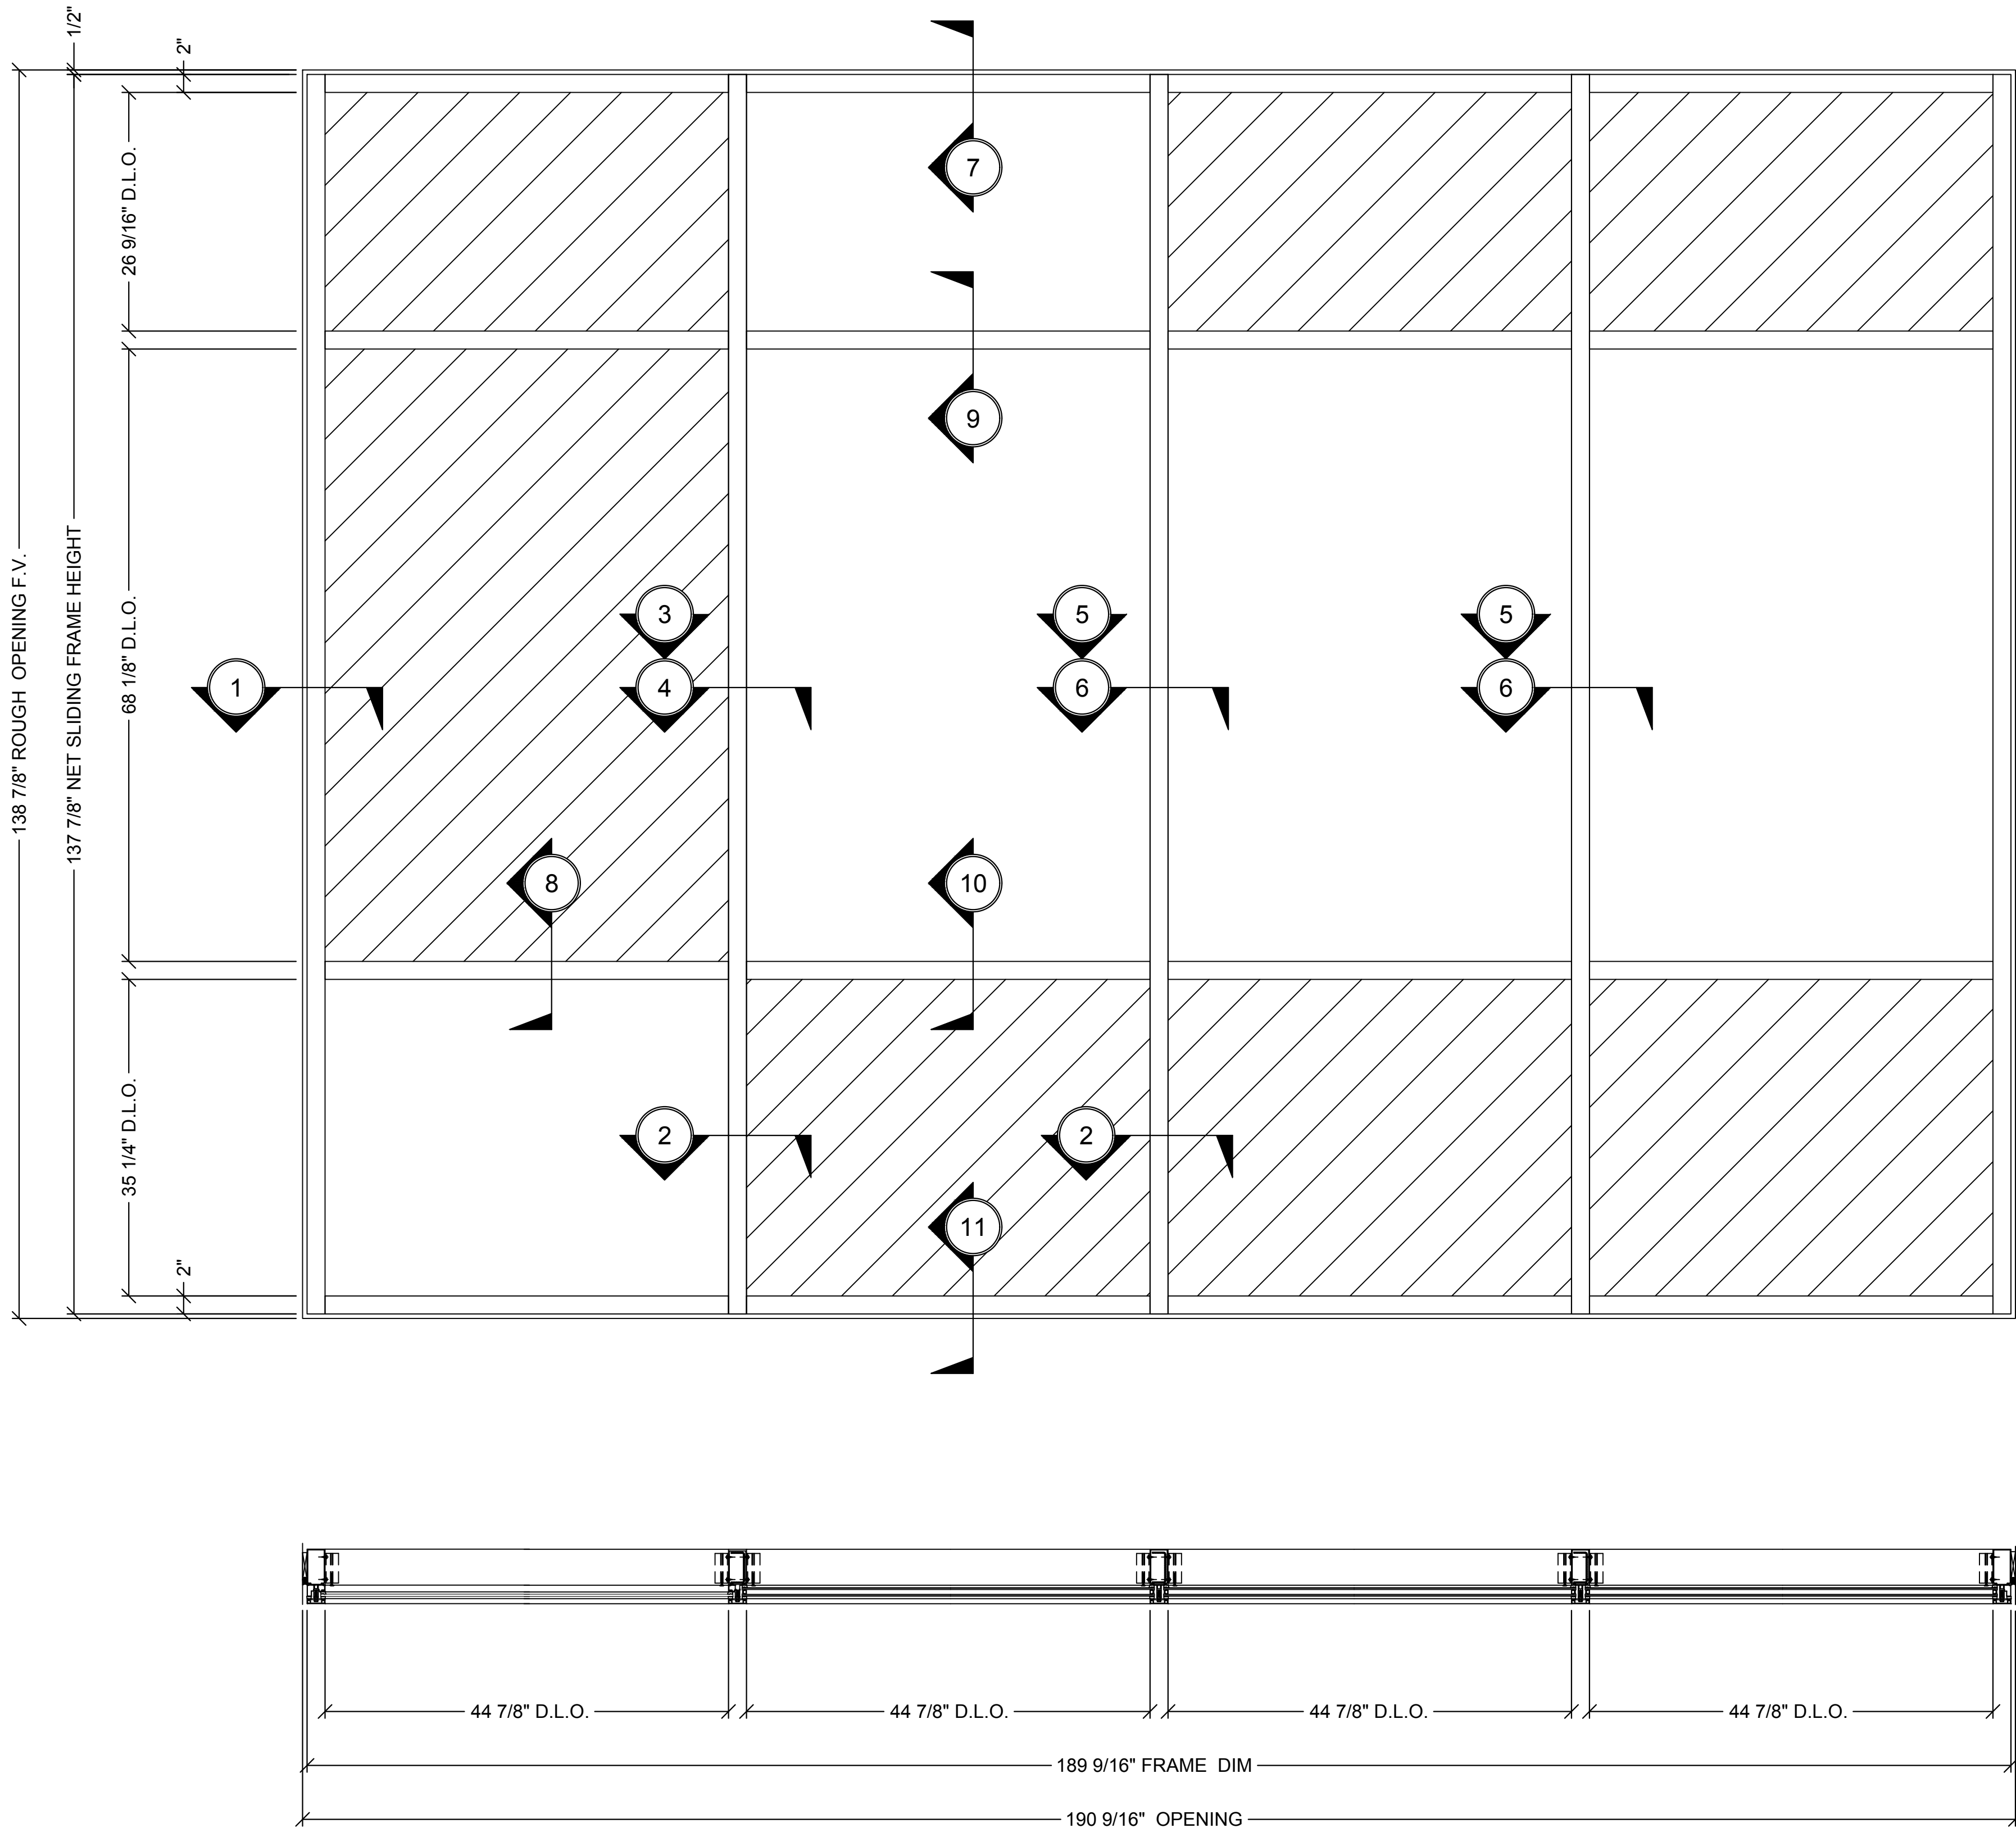

1 SERIES 2200 CURTAIN WALL - ELEVATION, SECTION VIEW AND PLAN VIEW - SHEAR BLOCK ASSEMBLY - 4" BACK MEMBER - 1" & 1/4" GLASS

1"=1'-0"

Revisions By:



Discription:
CRL U.S. ALUMINUM
CURTAIN WALL
SERIES 2200

Drawn By: RP


Date: 2/24/17

Scale: AS NOTED

File Name:


Series 2200.dwg

Sheet

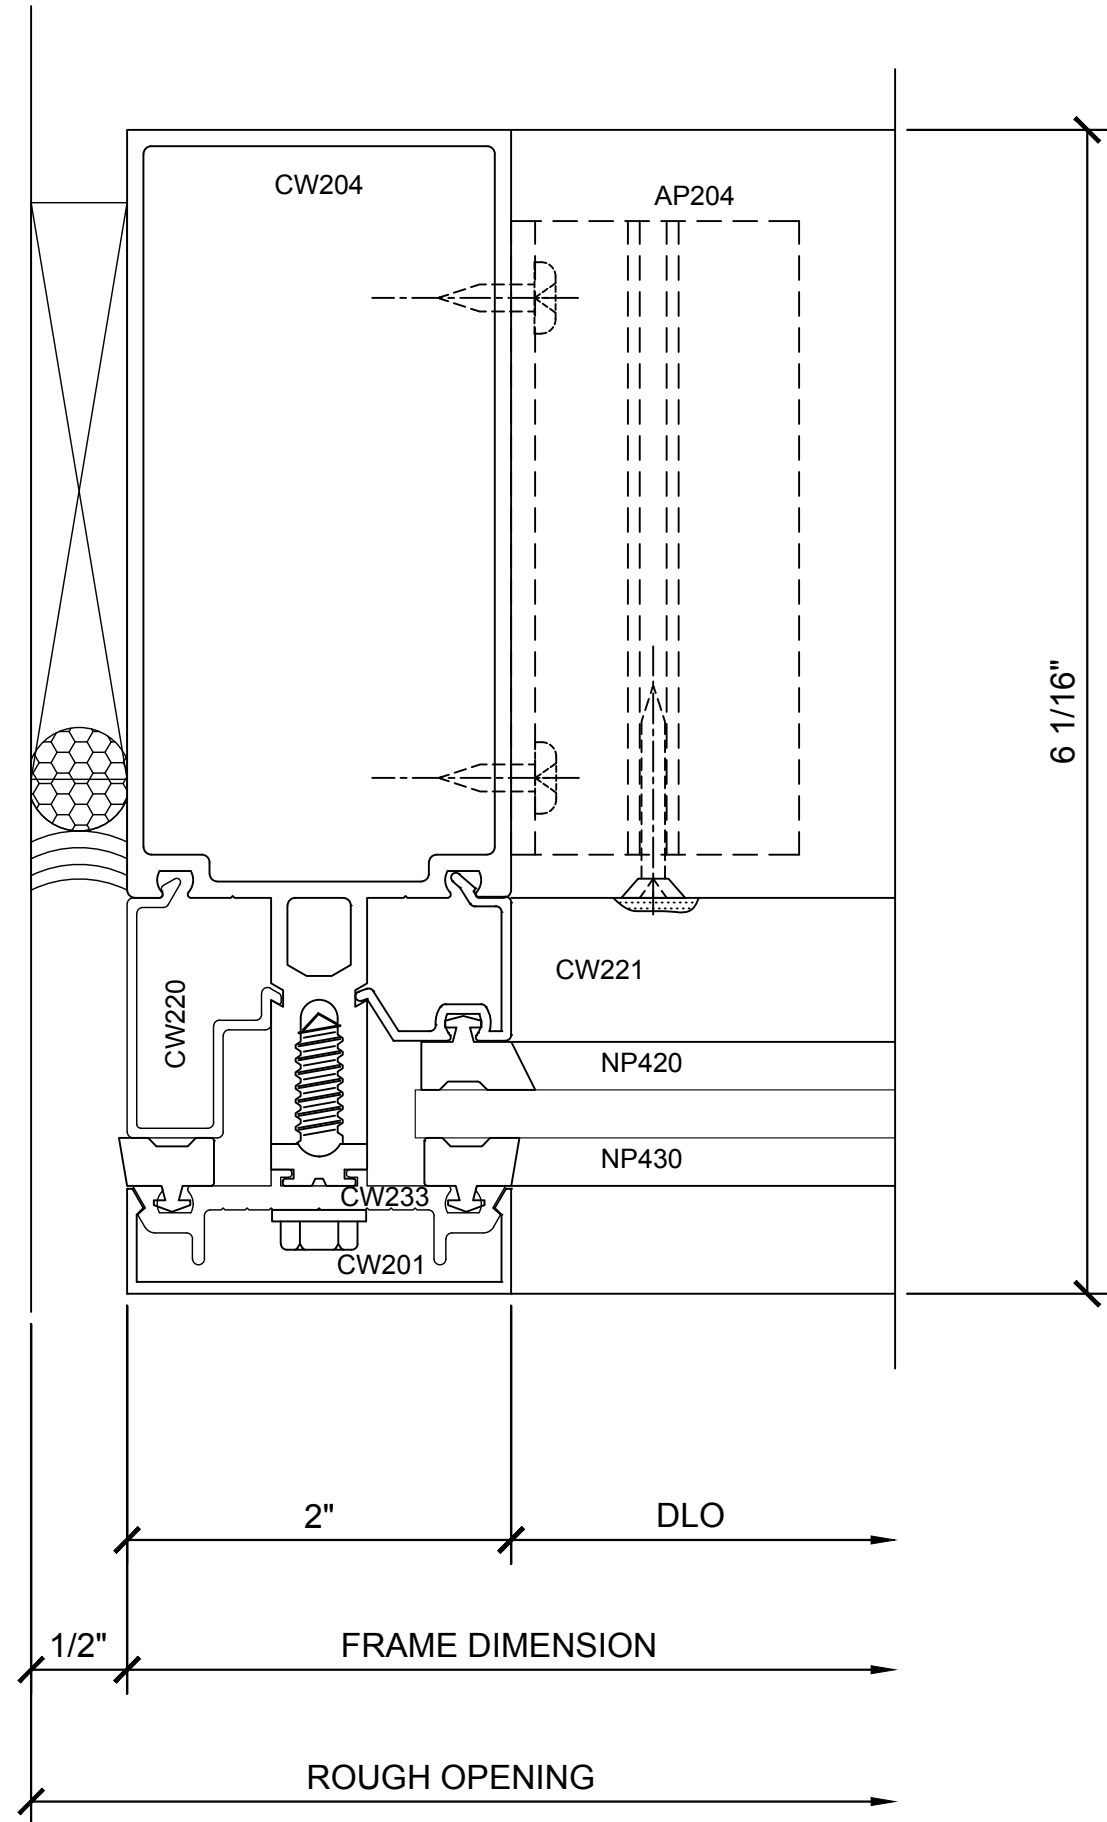


① SECTION DETAIL @ JAMB

1'-0"=1'-0"

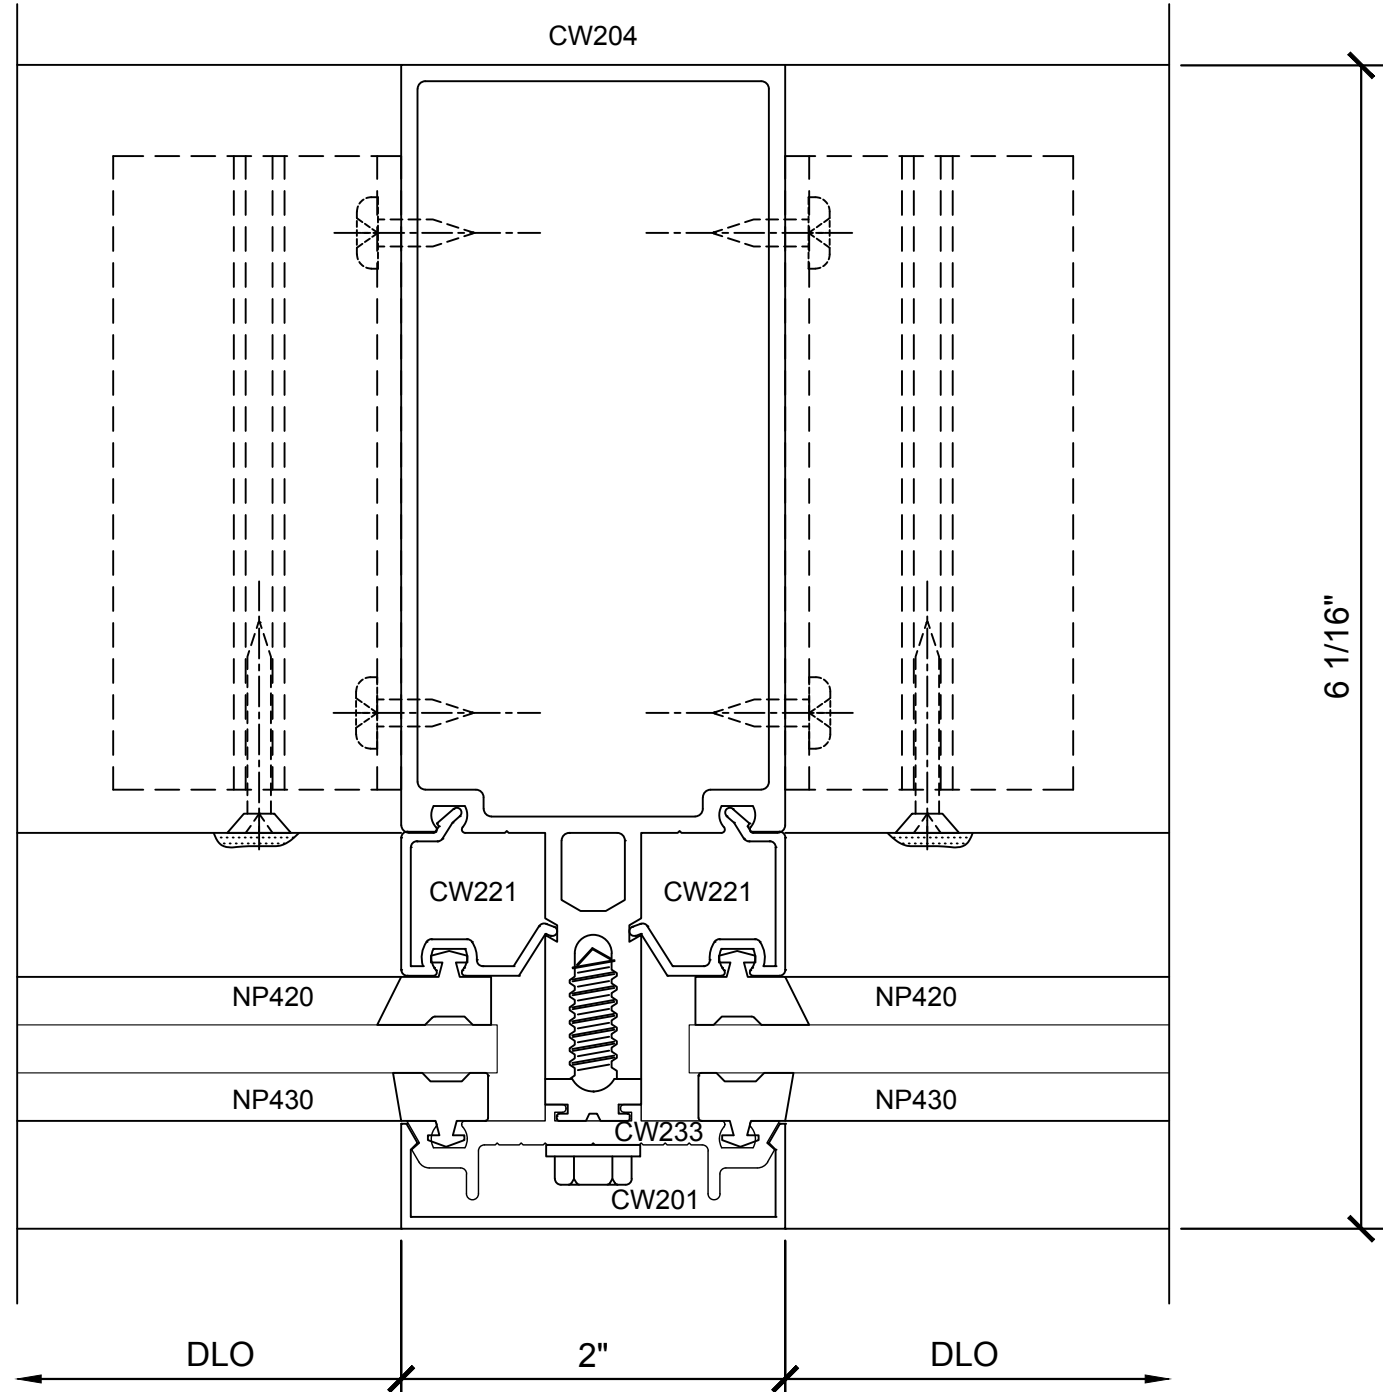


② SECTION DETAIL @ INT. VERTICAL

1'-0"=1'-0"

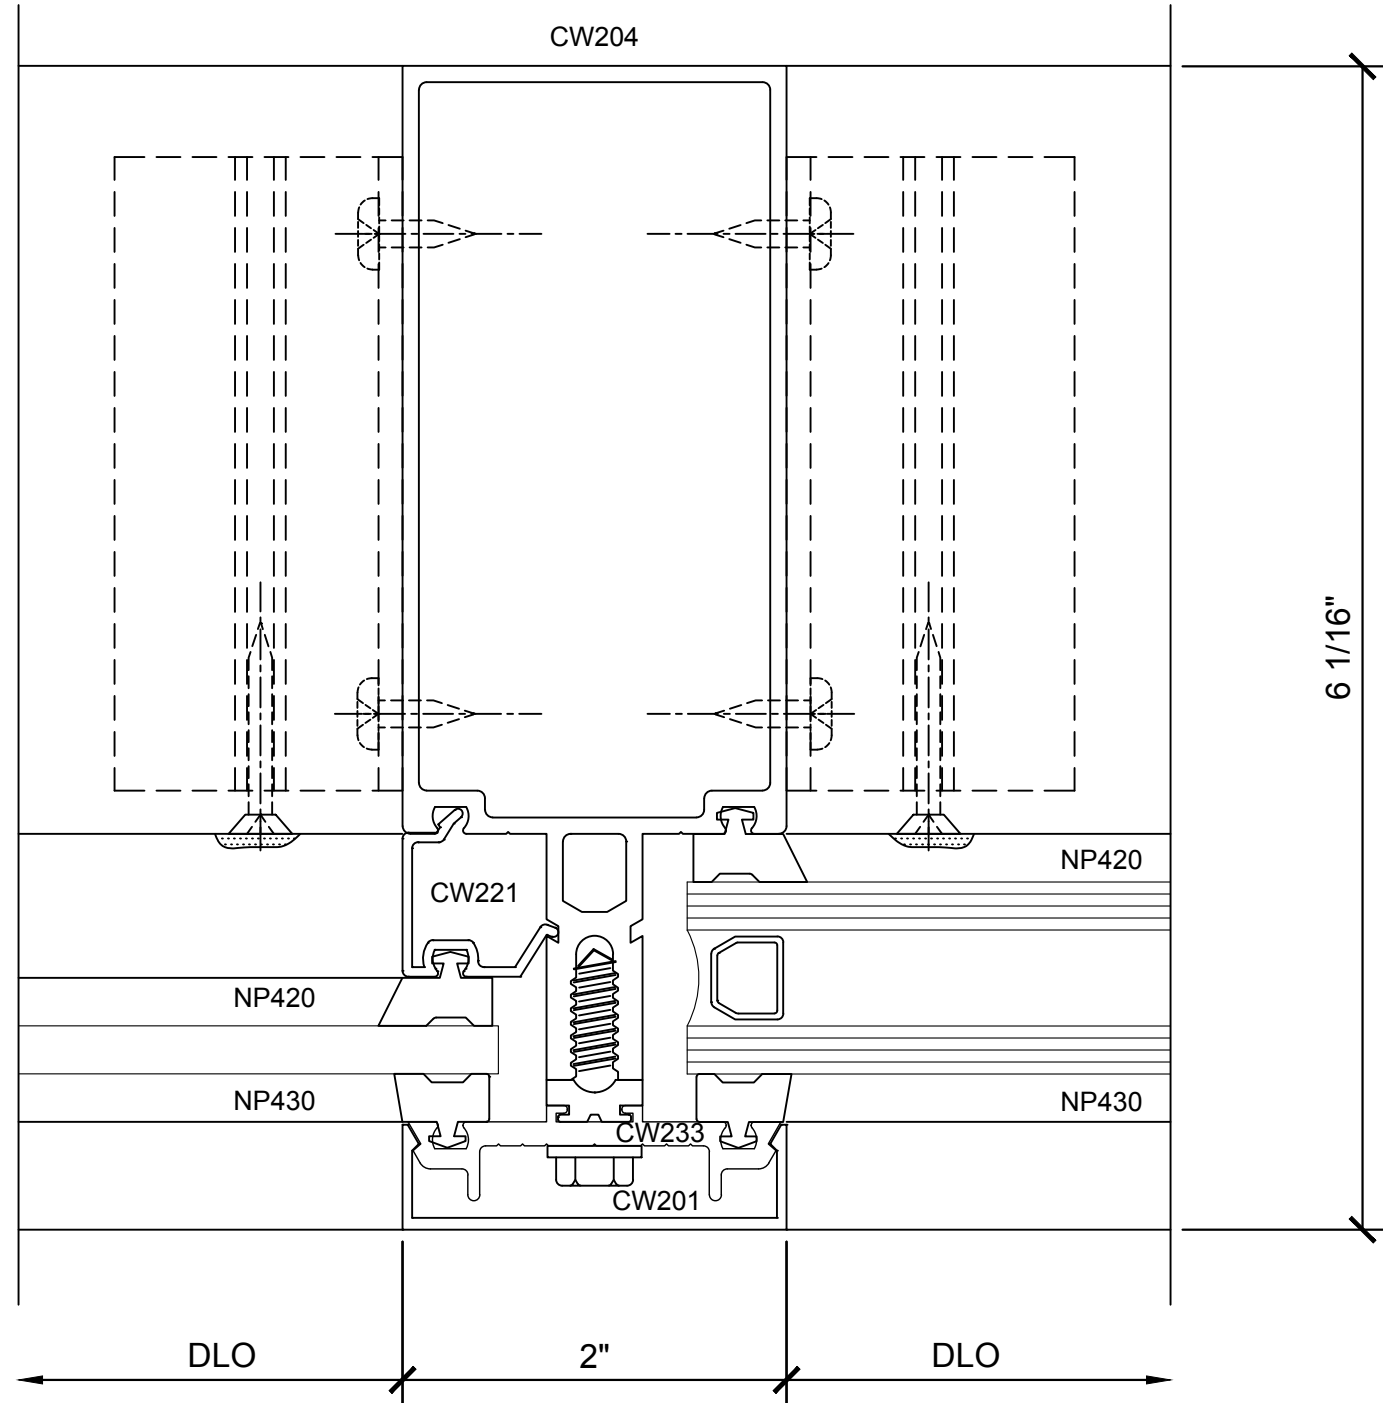

③ SECTION DETAIL @ INT. VERTICAL


1'-0"=1'-0"

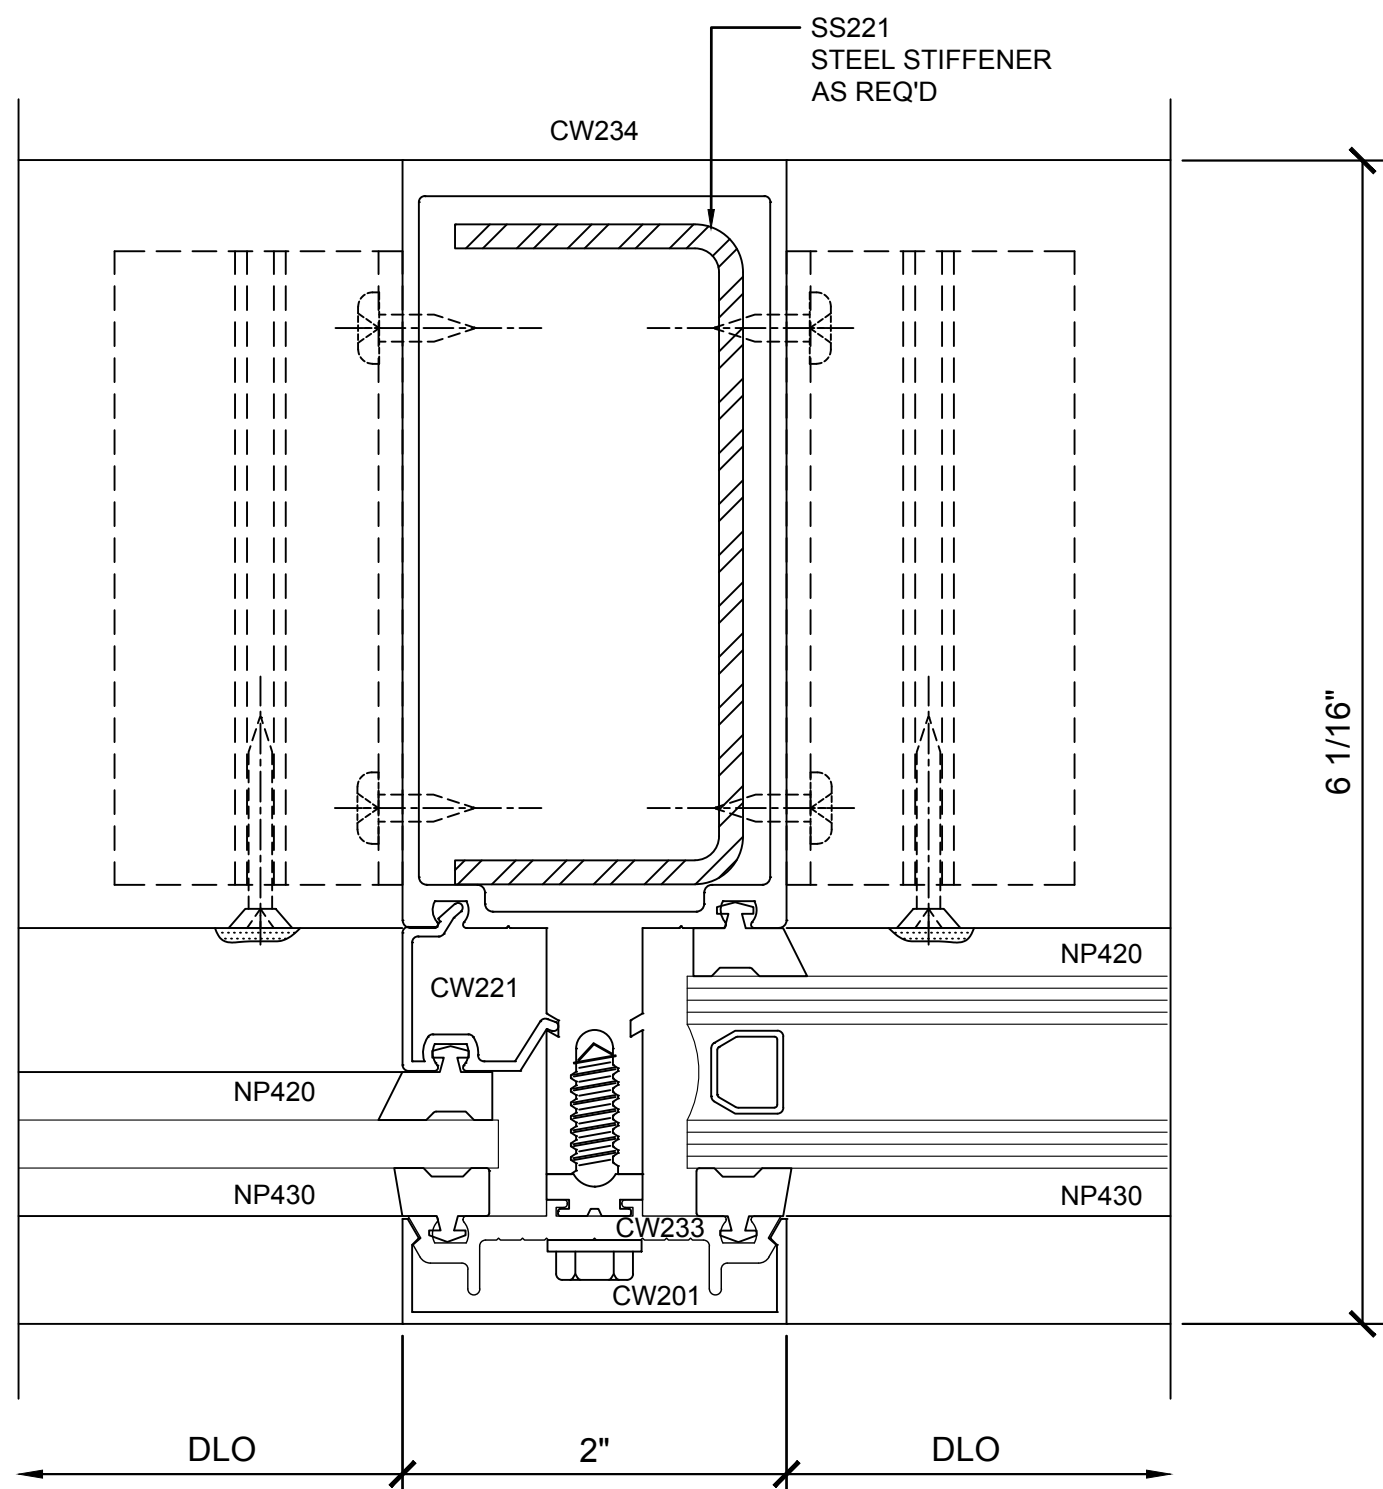

④ SECTION DETAIL @ INT. VERTICAL (HEAVY-DUTY)

1'-0"=1'-0"

Revisions By:

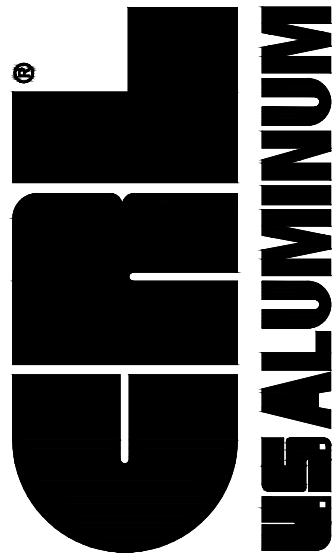

C.R. LAURENCE CO. ARCHITECTURAL PRODUCTS
2503 E. Vermon Avenue, Los Angeles, CA 90058-1897
PH (800) 421-6144 FX 800-597-7301 www.crlaurence.com

Discription:

CRL U.S. ALUMINUM
CURTAIN WALL
SERIES 2200

Drawn By: RP


Date: 2/24/17

Scale: AS NOTED


File Name:

Series 2200.dwg


Sheet

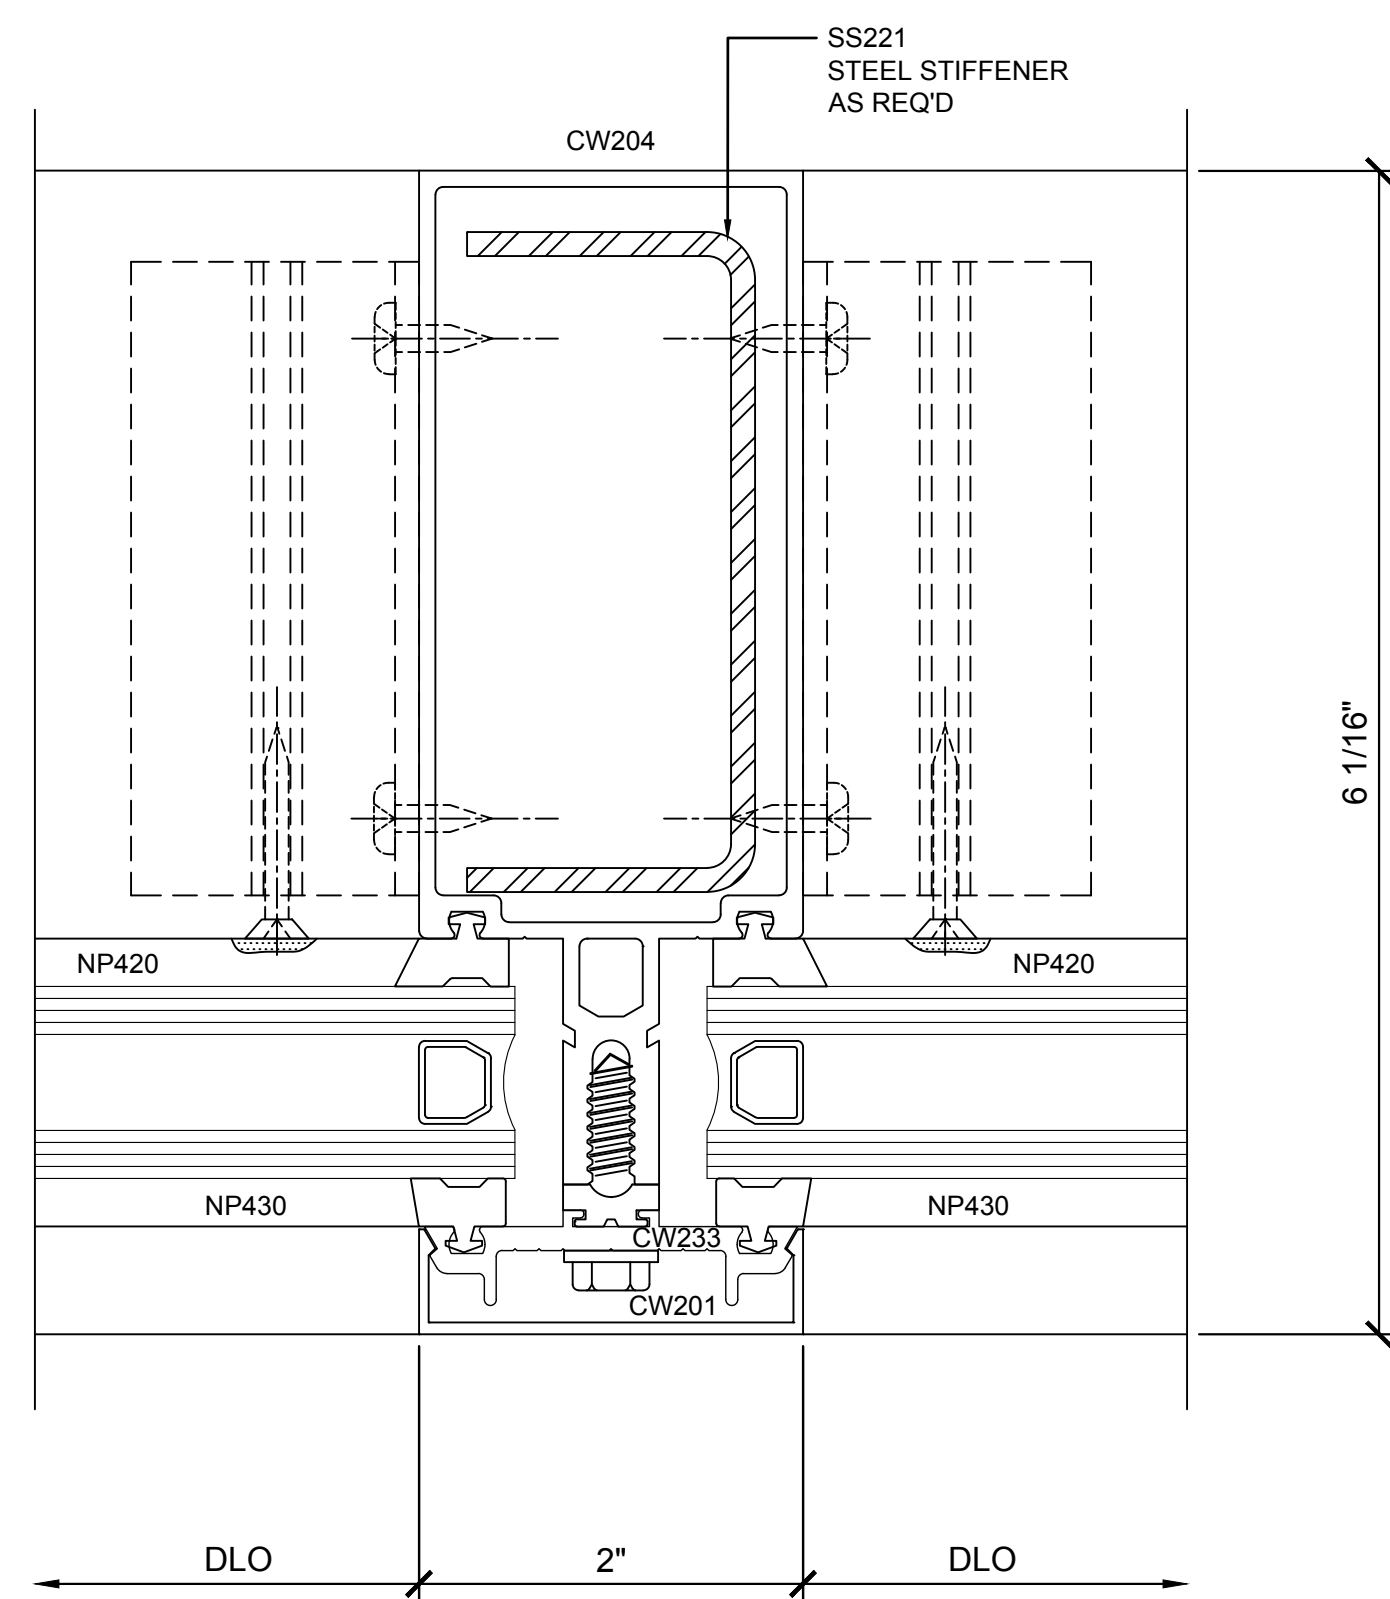

⑤ SECTION DETAIL @ INT. VERTICAL

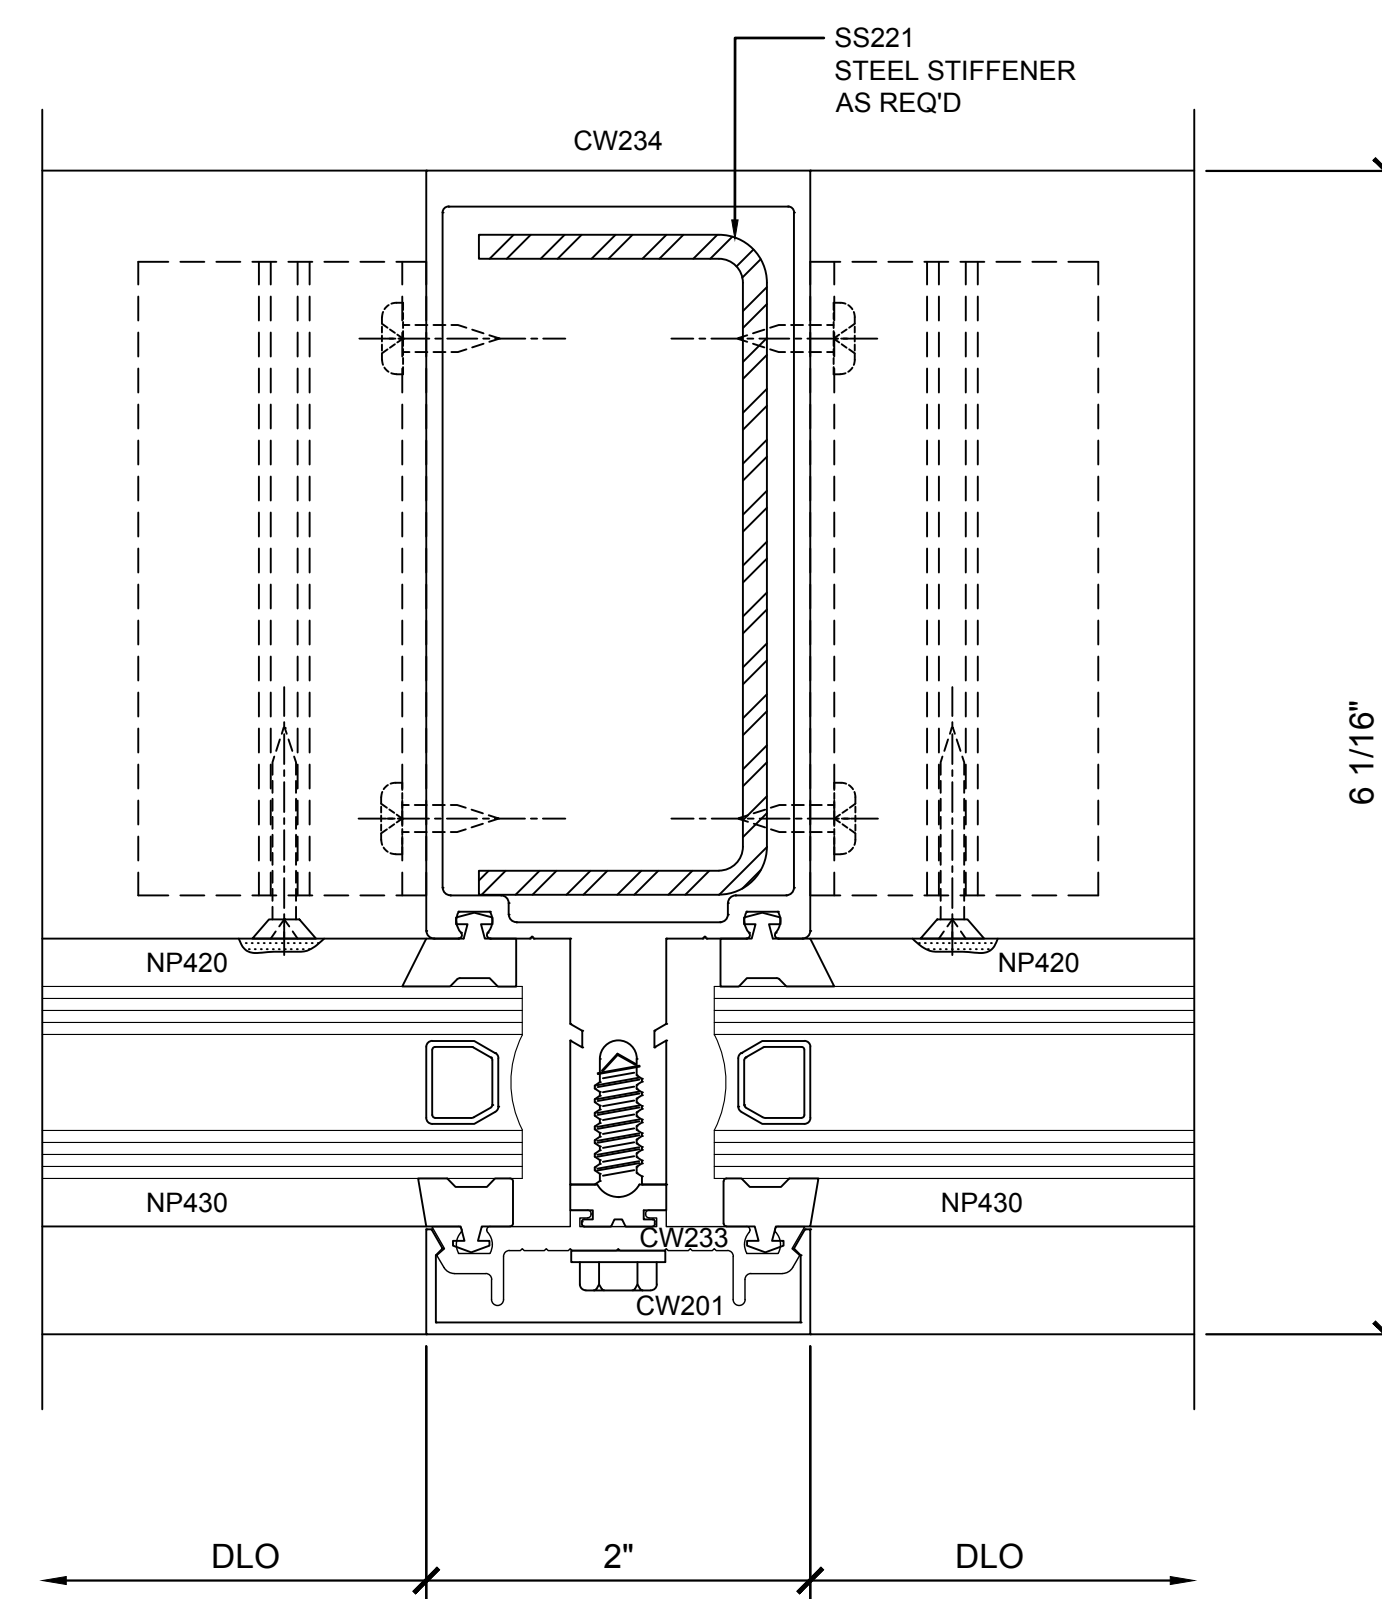

⑥ SECTION DETAIL @ INT. VERTICAL (HEAVY-DUTY)

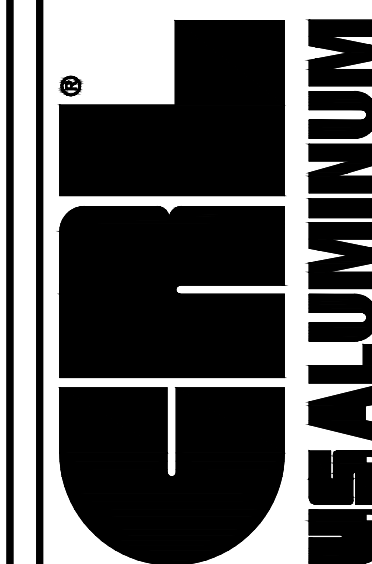

ALUMINUM
C.R. LAURENCE CO. ARCHITECTURAL PRODUCTS
2503 E. Vernon Avenue, Los Angeles, CA 90058-1897
PH (800)-421-6144 FX: 800-587-7501 www.crlaurence.com

Description:

CRL U.S. ALUMINUM
CURTAIN WALL
SERIES 2200

Drawn By: RP


Date: 2/24/17

Scale:	AS NOTED
--------	----------

File Name:


Series 2200.dwg

Sheet

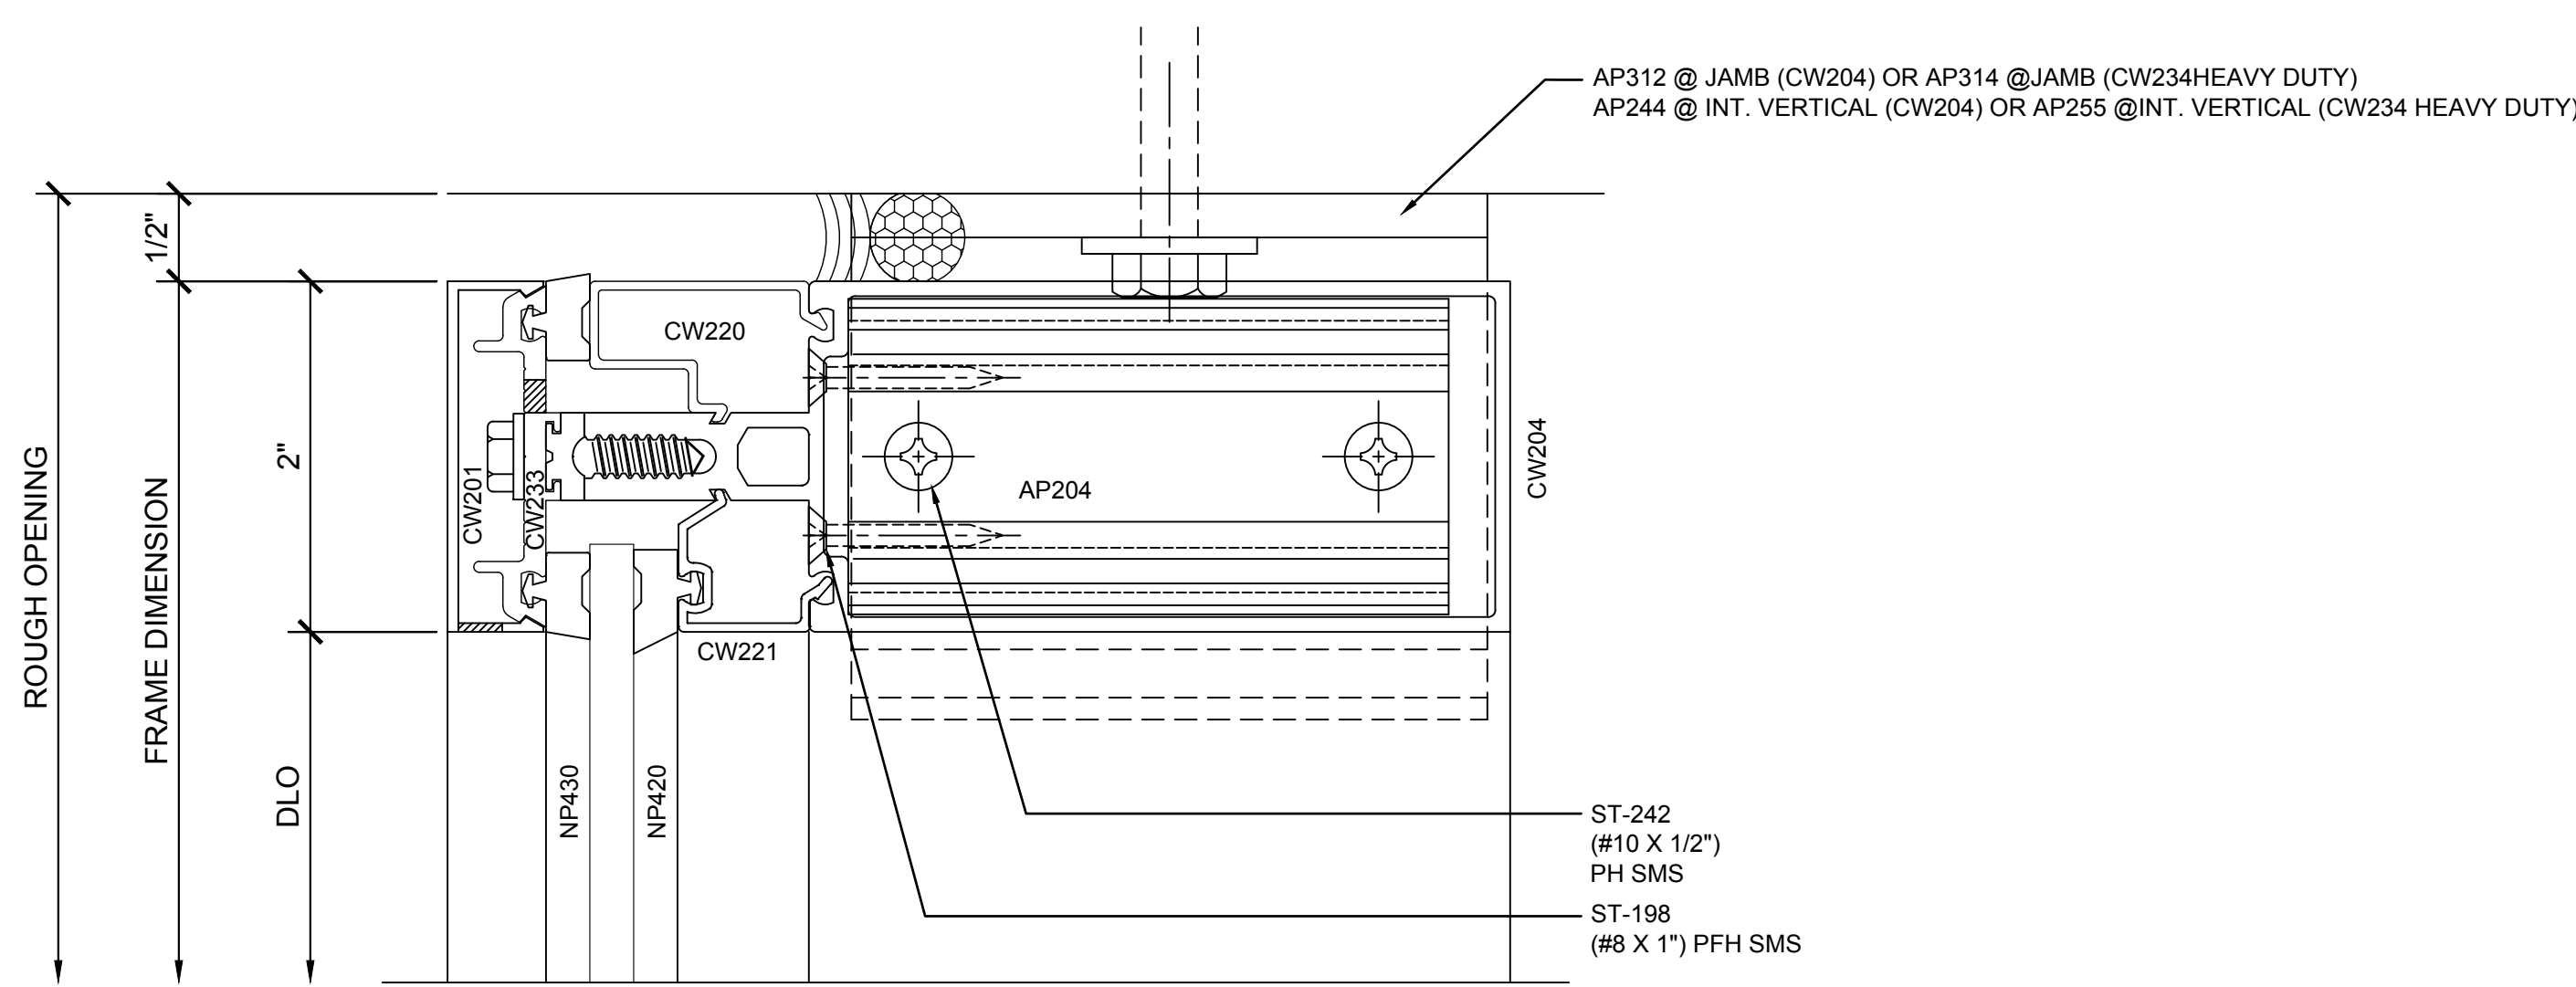


7 SECTION DETAIL @ HEAD

1'-0"=1'-0"

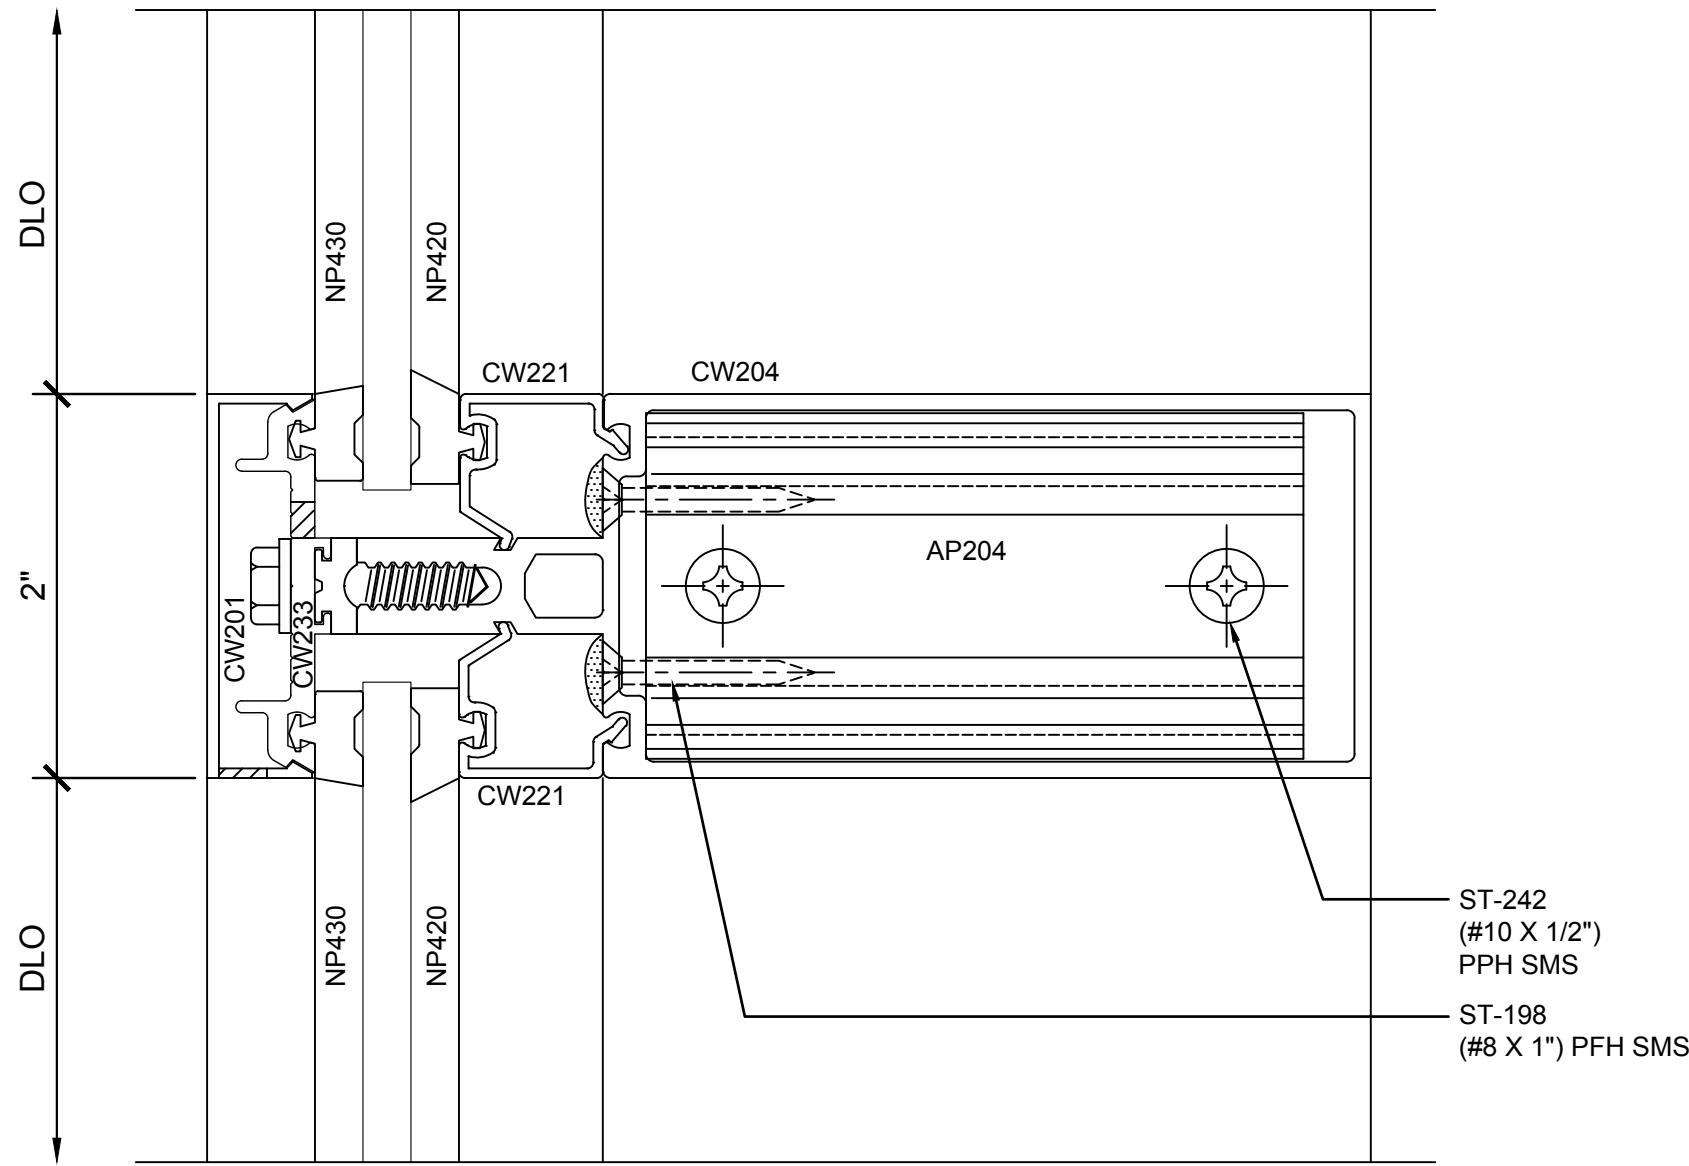


8 SECTION DETAIL @ INT. HORIZONTAL

1'-0"=1'-0"

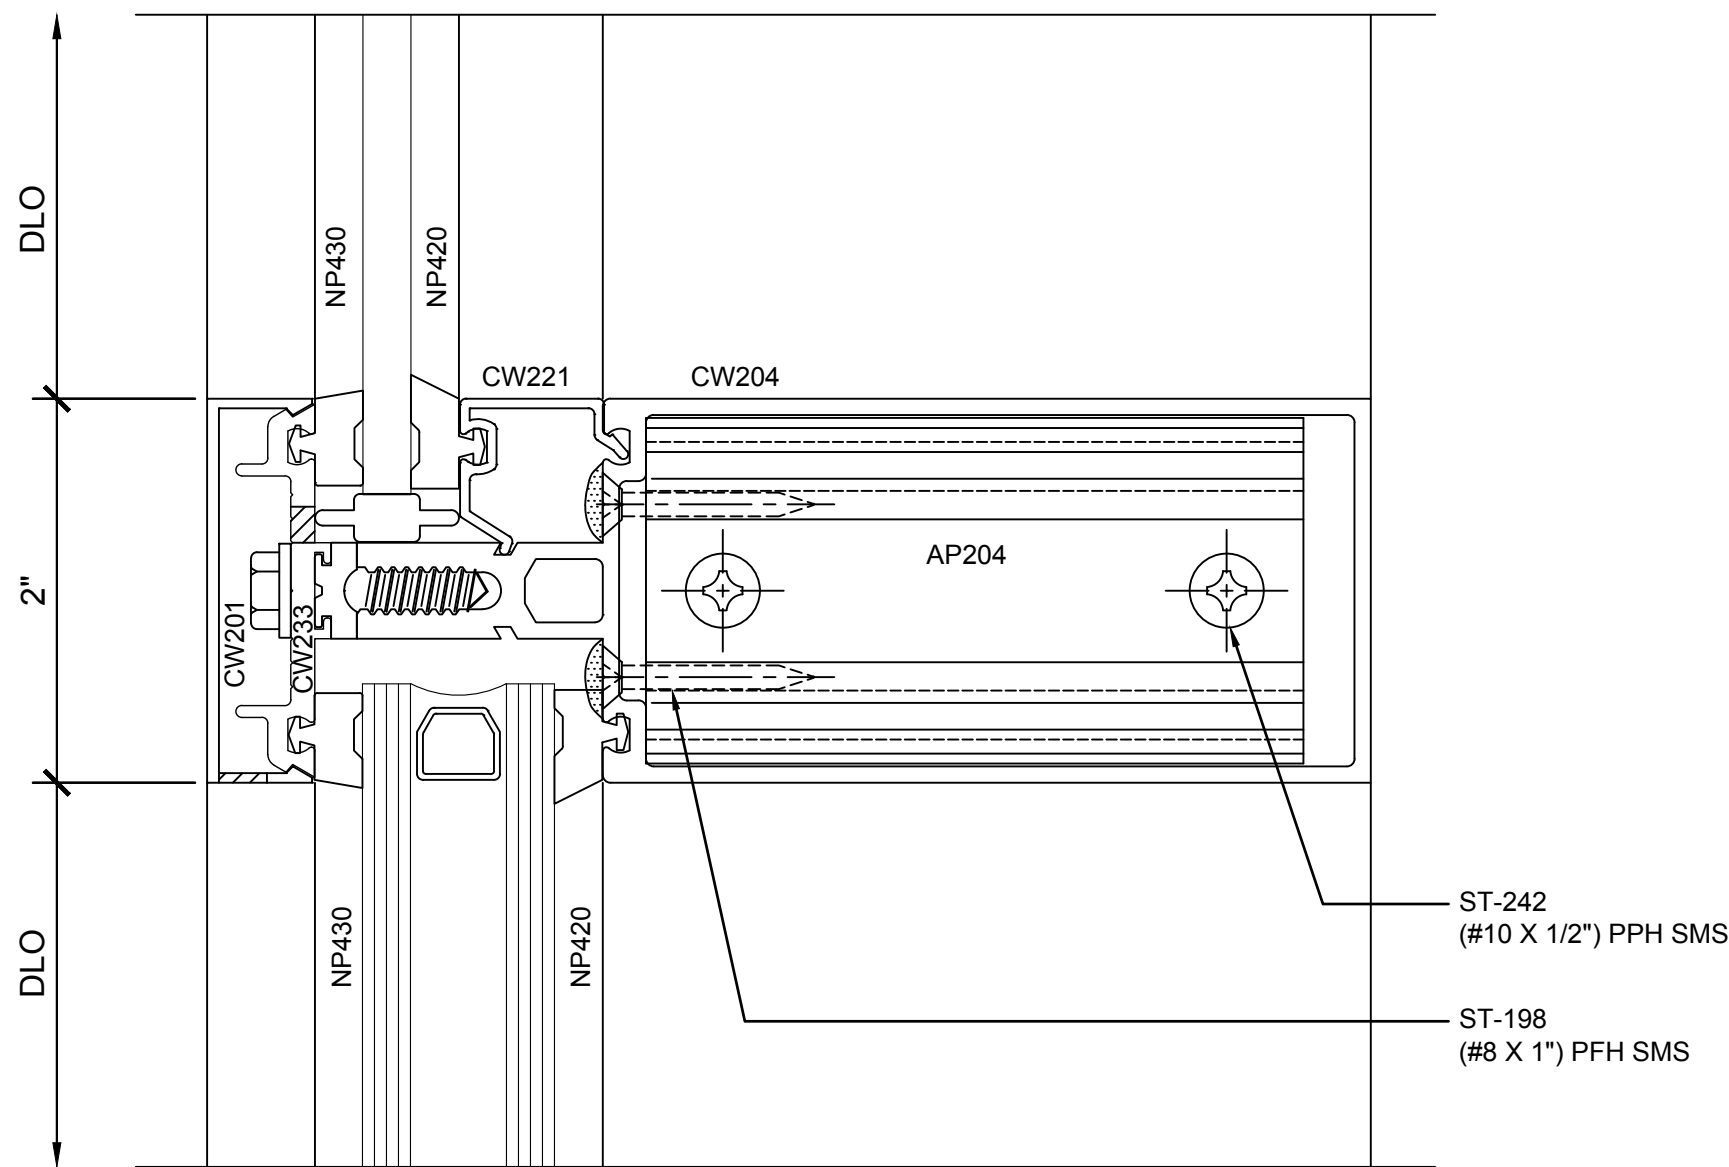


9 SECTION DETAIL @ INT. HORIZONTAL

1'-0"=1'-0"

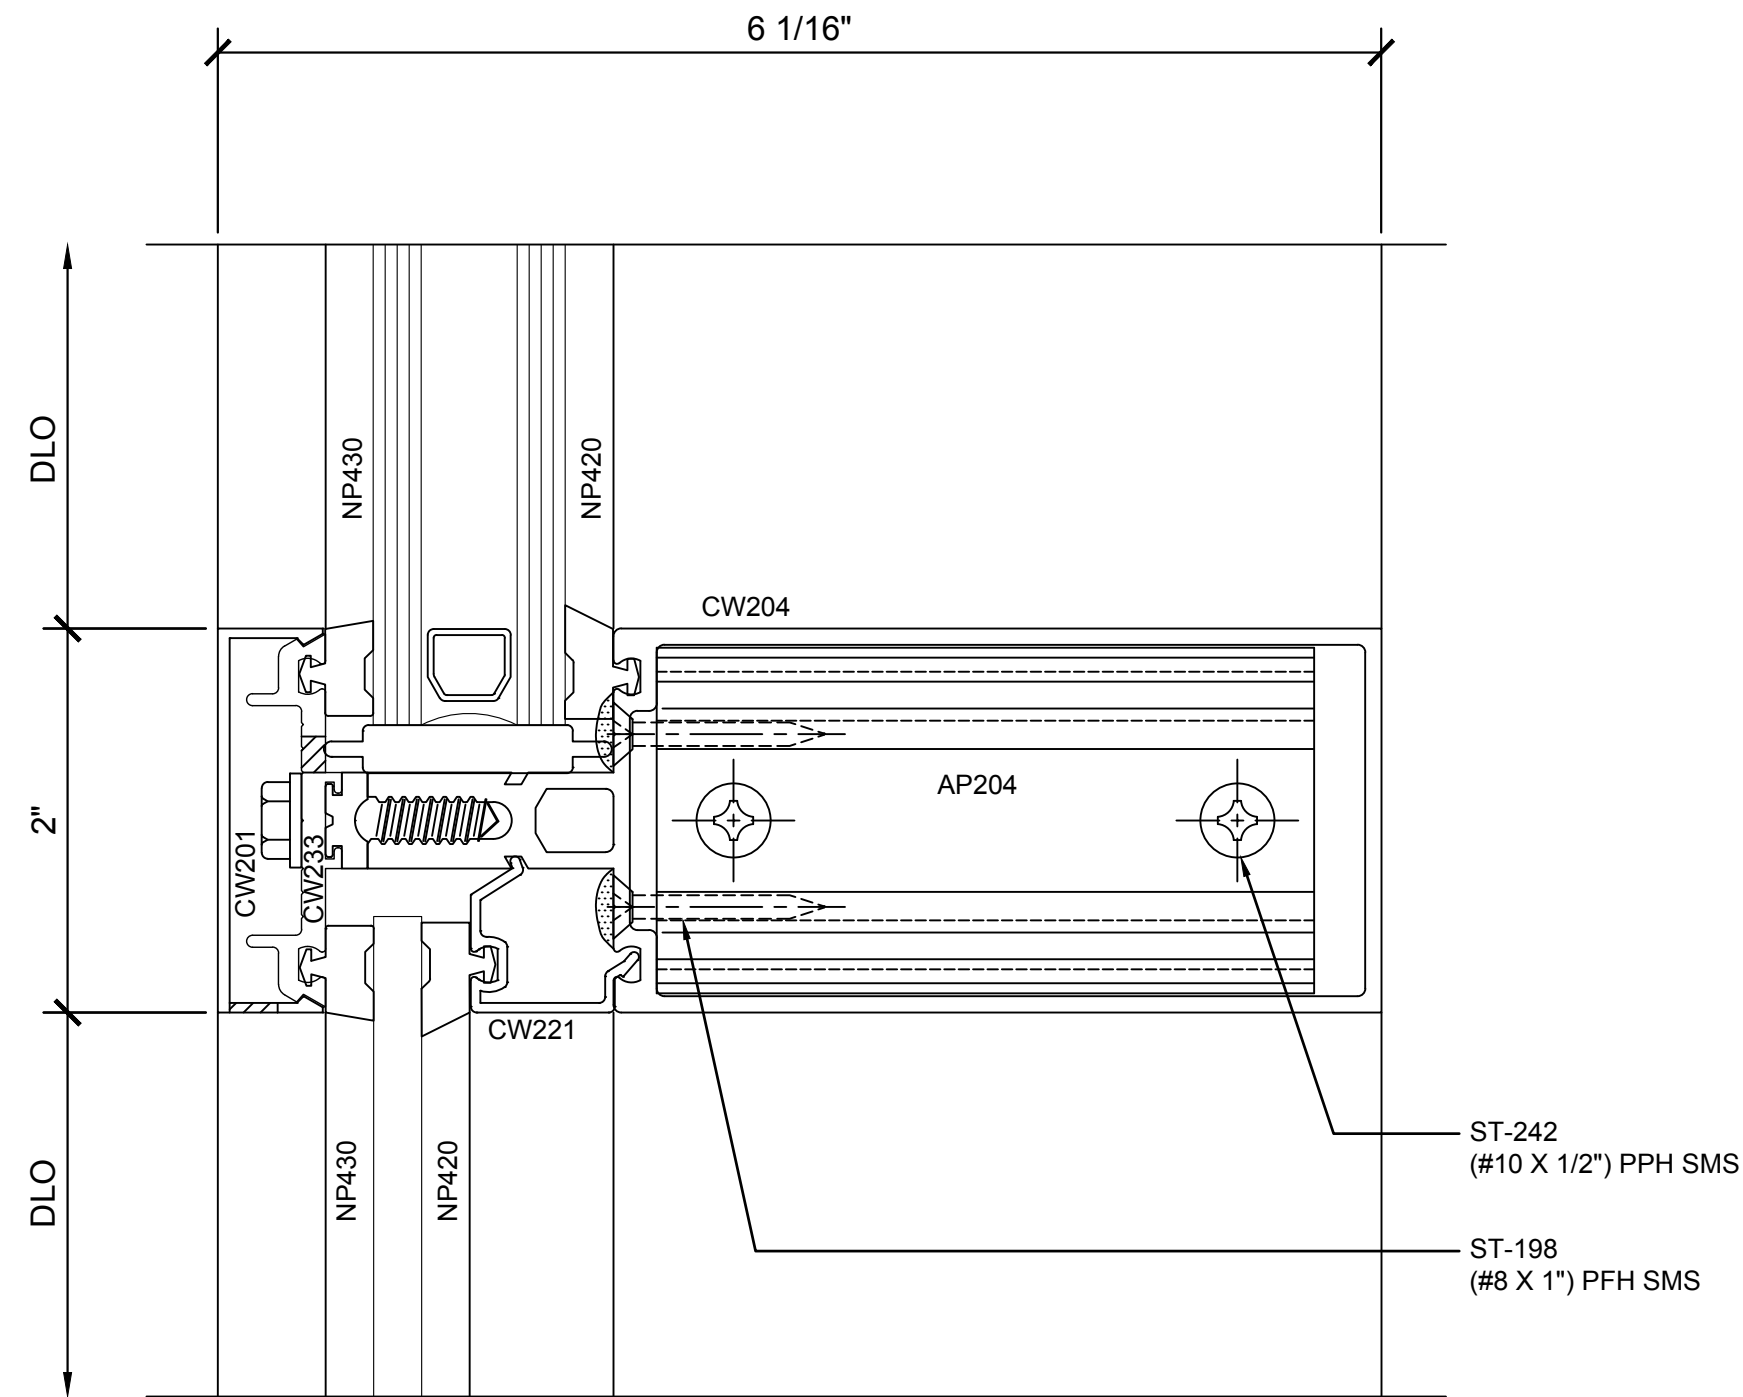

10 SECTION DETAIL @ INT. HORIZONTAL

1'-0"=1'-0"

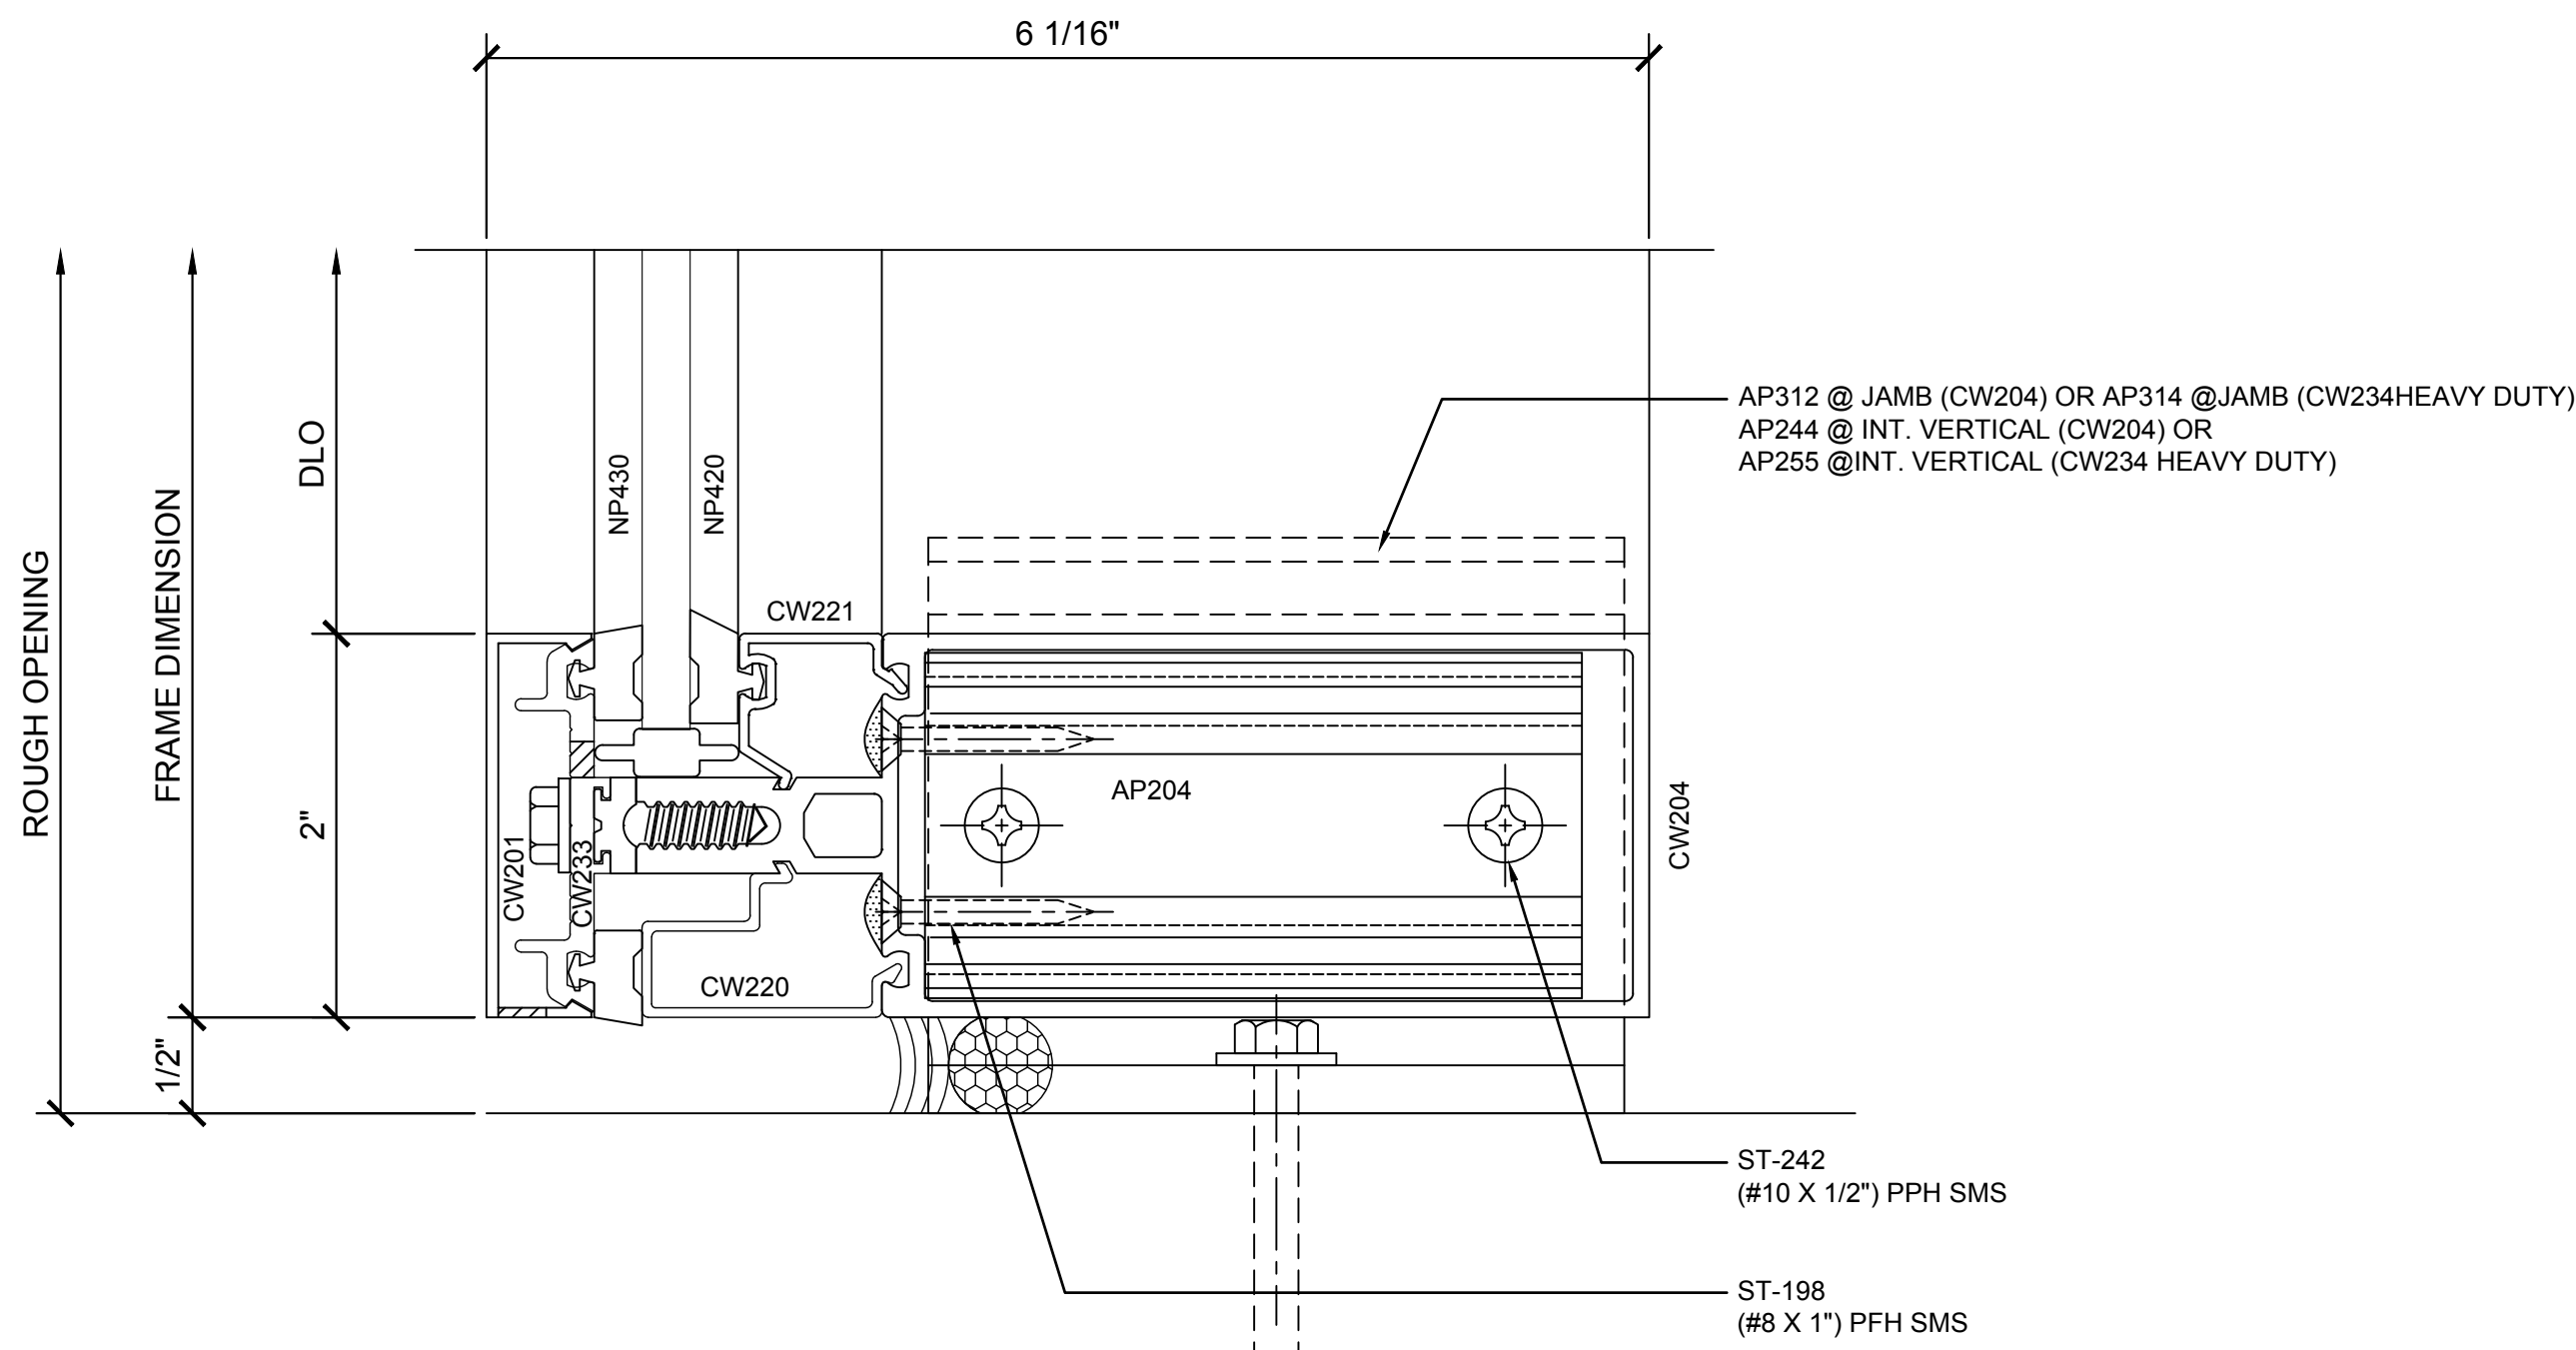

11 SECTION DETAIL @ SILL

1'-0"=1'-0"



Revisions By:

C.R. LAURENCE CO. ARCHITECTURAL PRODUCTS
2503 E. Vernon Avenue, Los Angeles, CA 90058-1897
PH (800) 421-6144 FX 800-597-7301 www.crlaurence.com

Discription:
CRL U.S. ALUMINUM
CURTAIN WALL
SERIES 2200

Drawn By: RP
Date: 2/24/17
Scale: AS NOTED
File Name:
Series 2200.dwg


Sheet

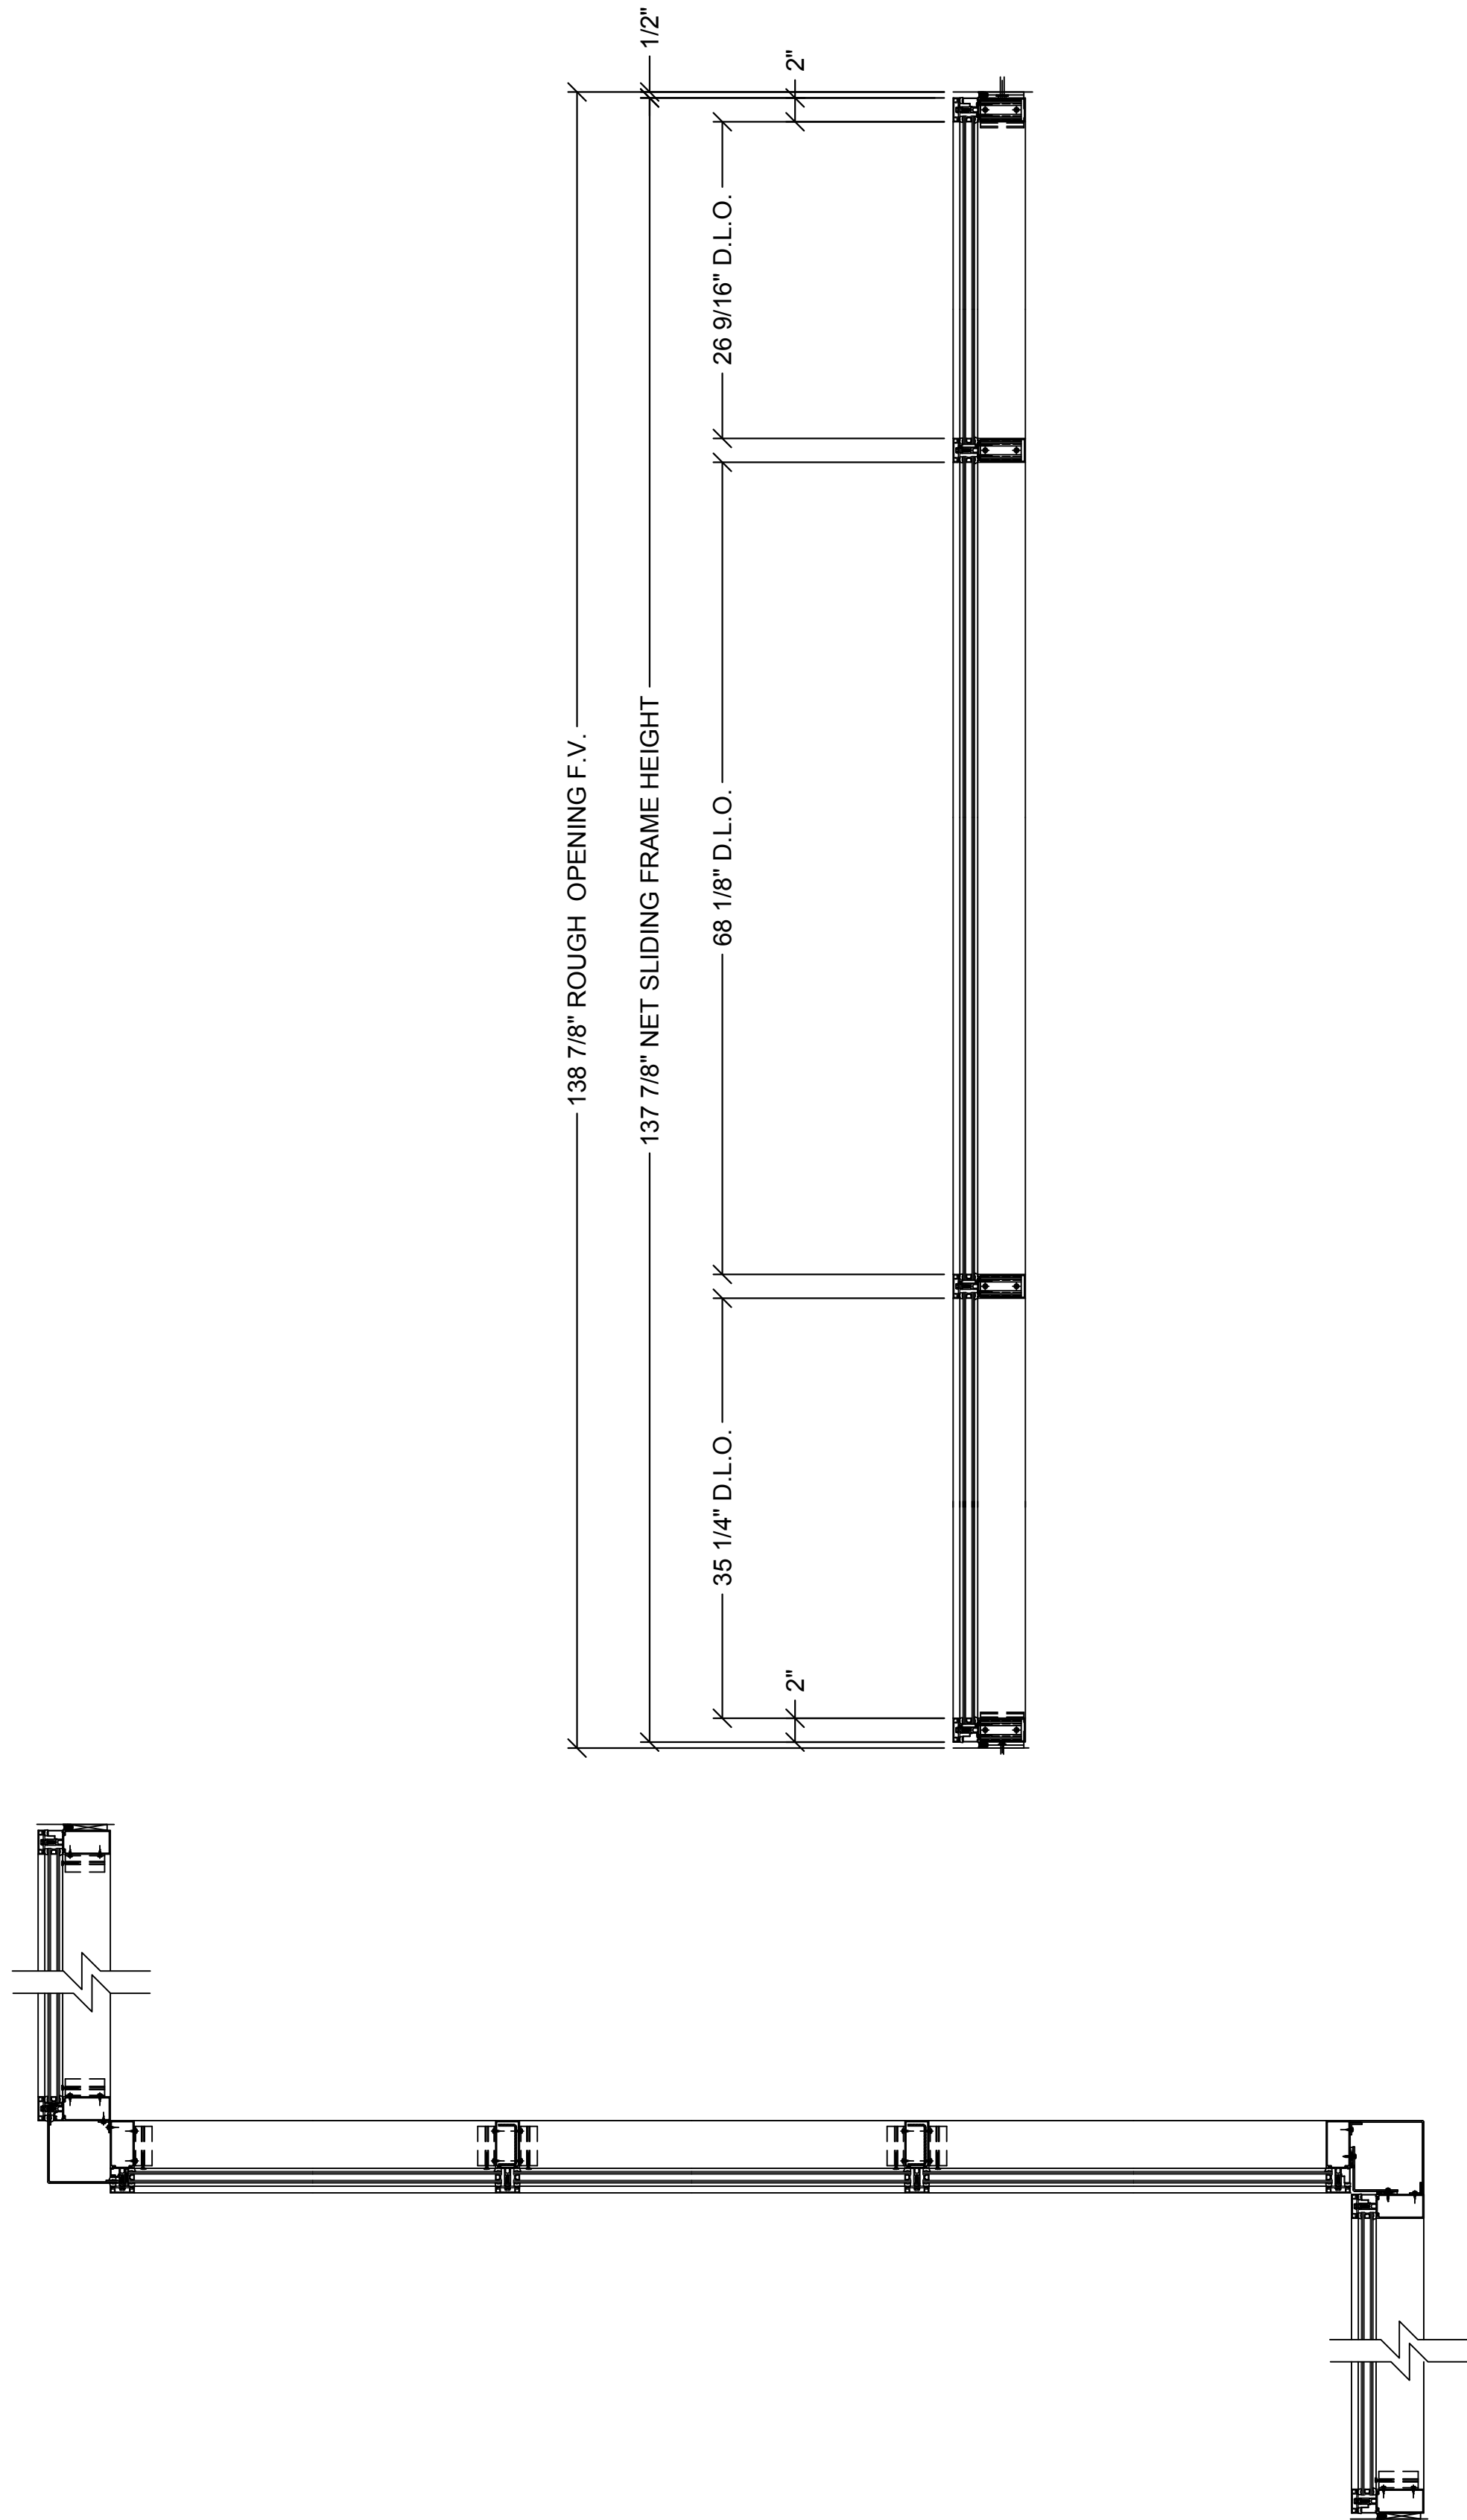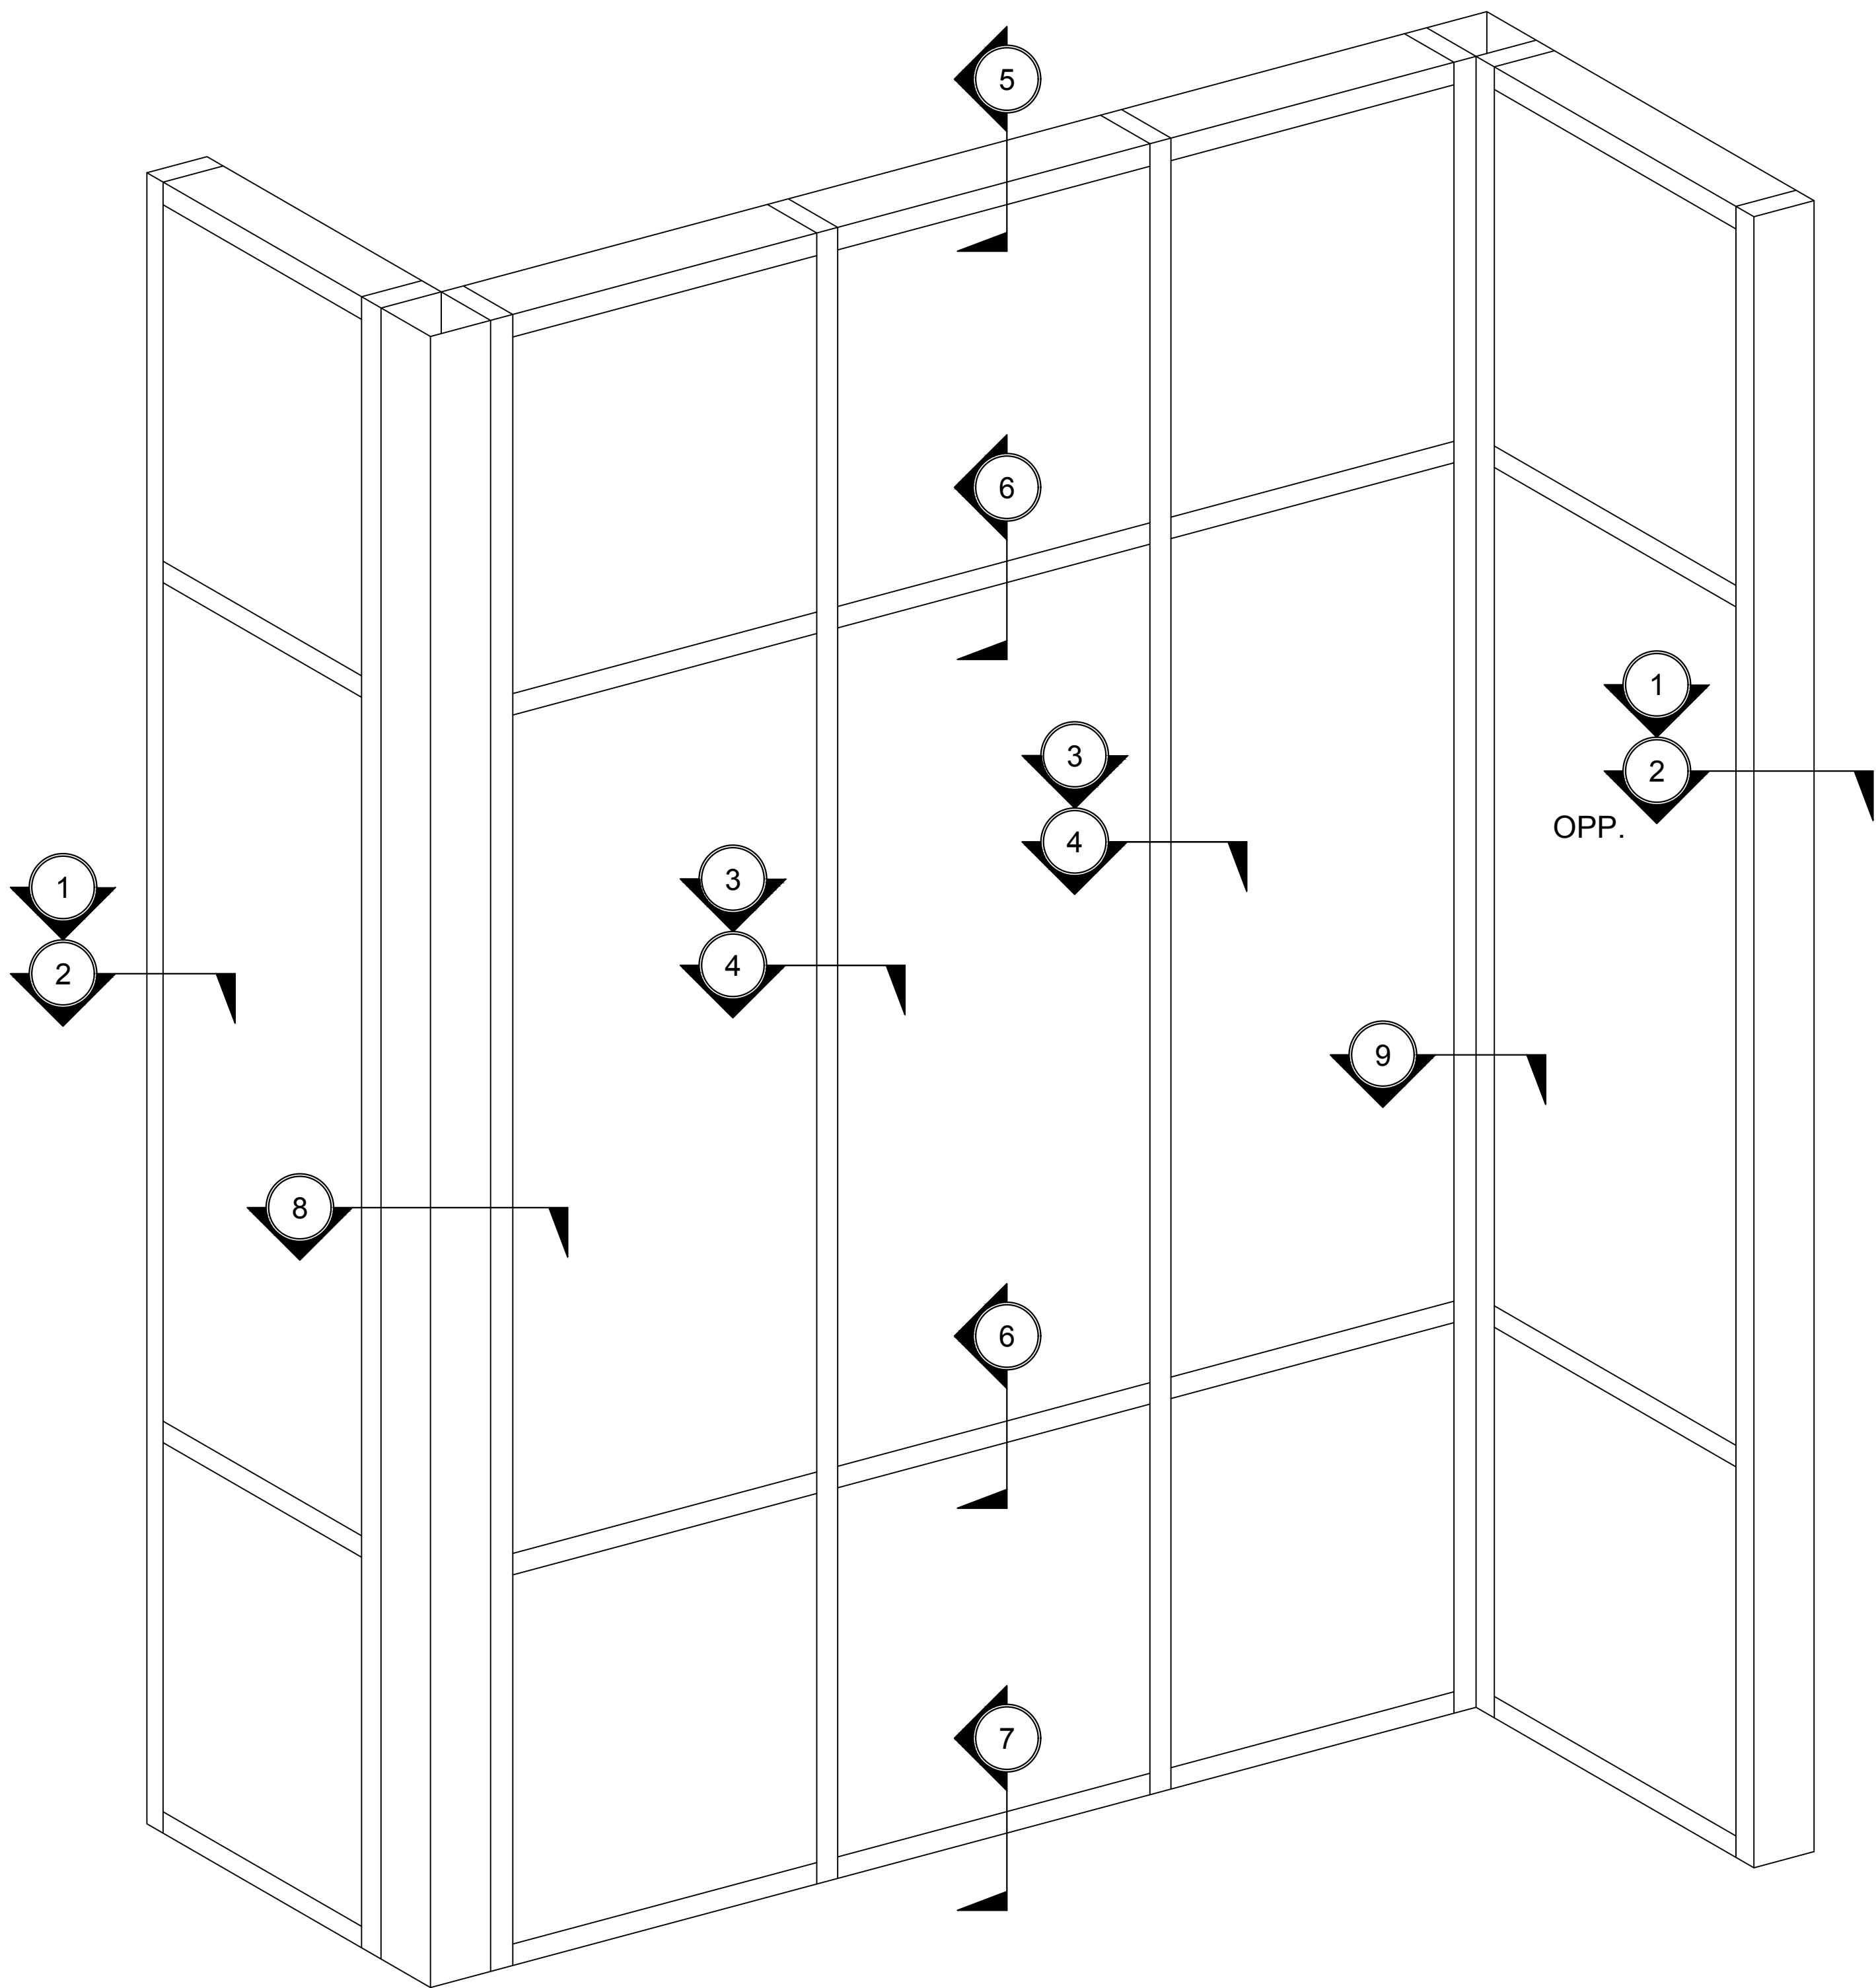

① SERIES 2200 CURTAIN WALL - ELEVATION, SECTION VIEW AND PLAN VIEW - SHEAR BLOCK ASSEMBLY - 4" BACK MEMBER WITH 90 DEGREE CORNER


1"=1'-0"

Revisions By:

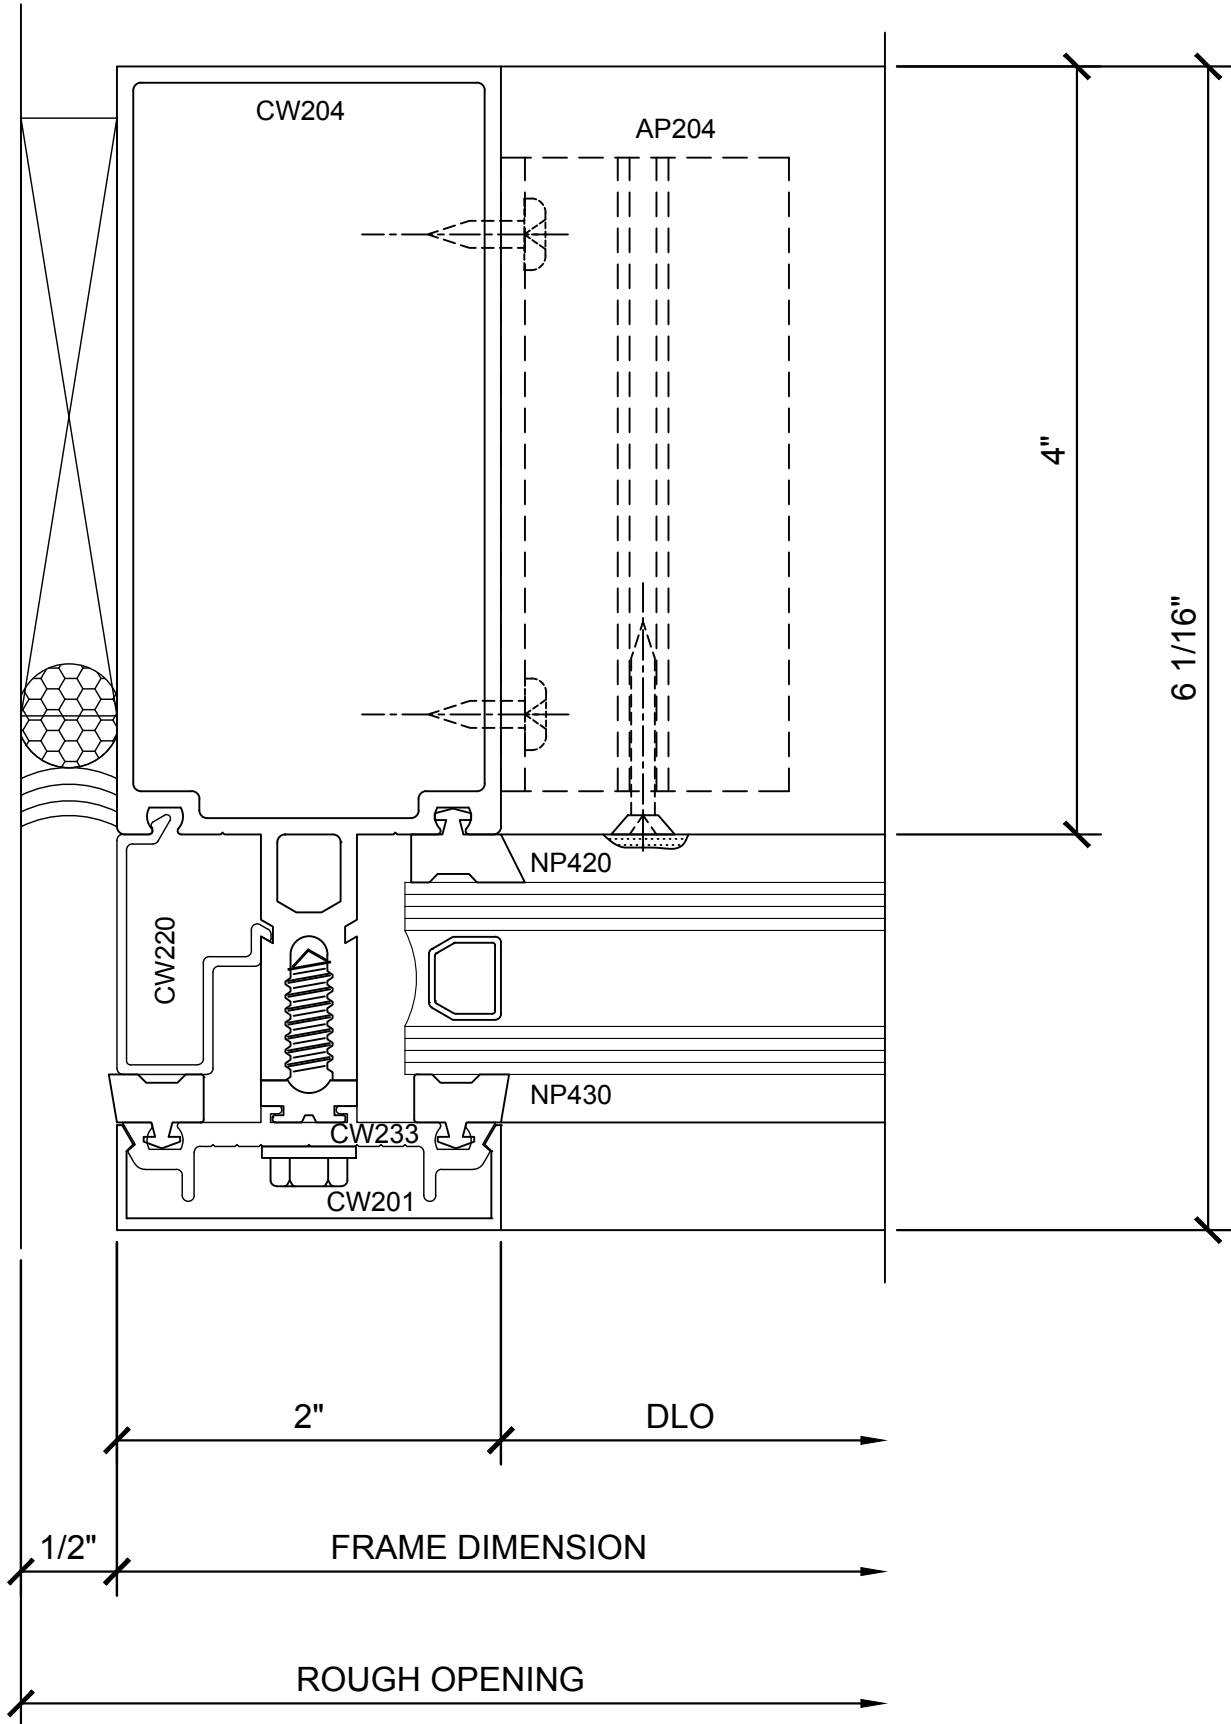


① SECTION DETAIL @ JAMB

1'-0"=1'-0"

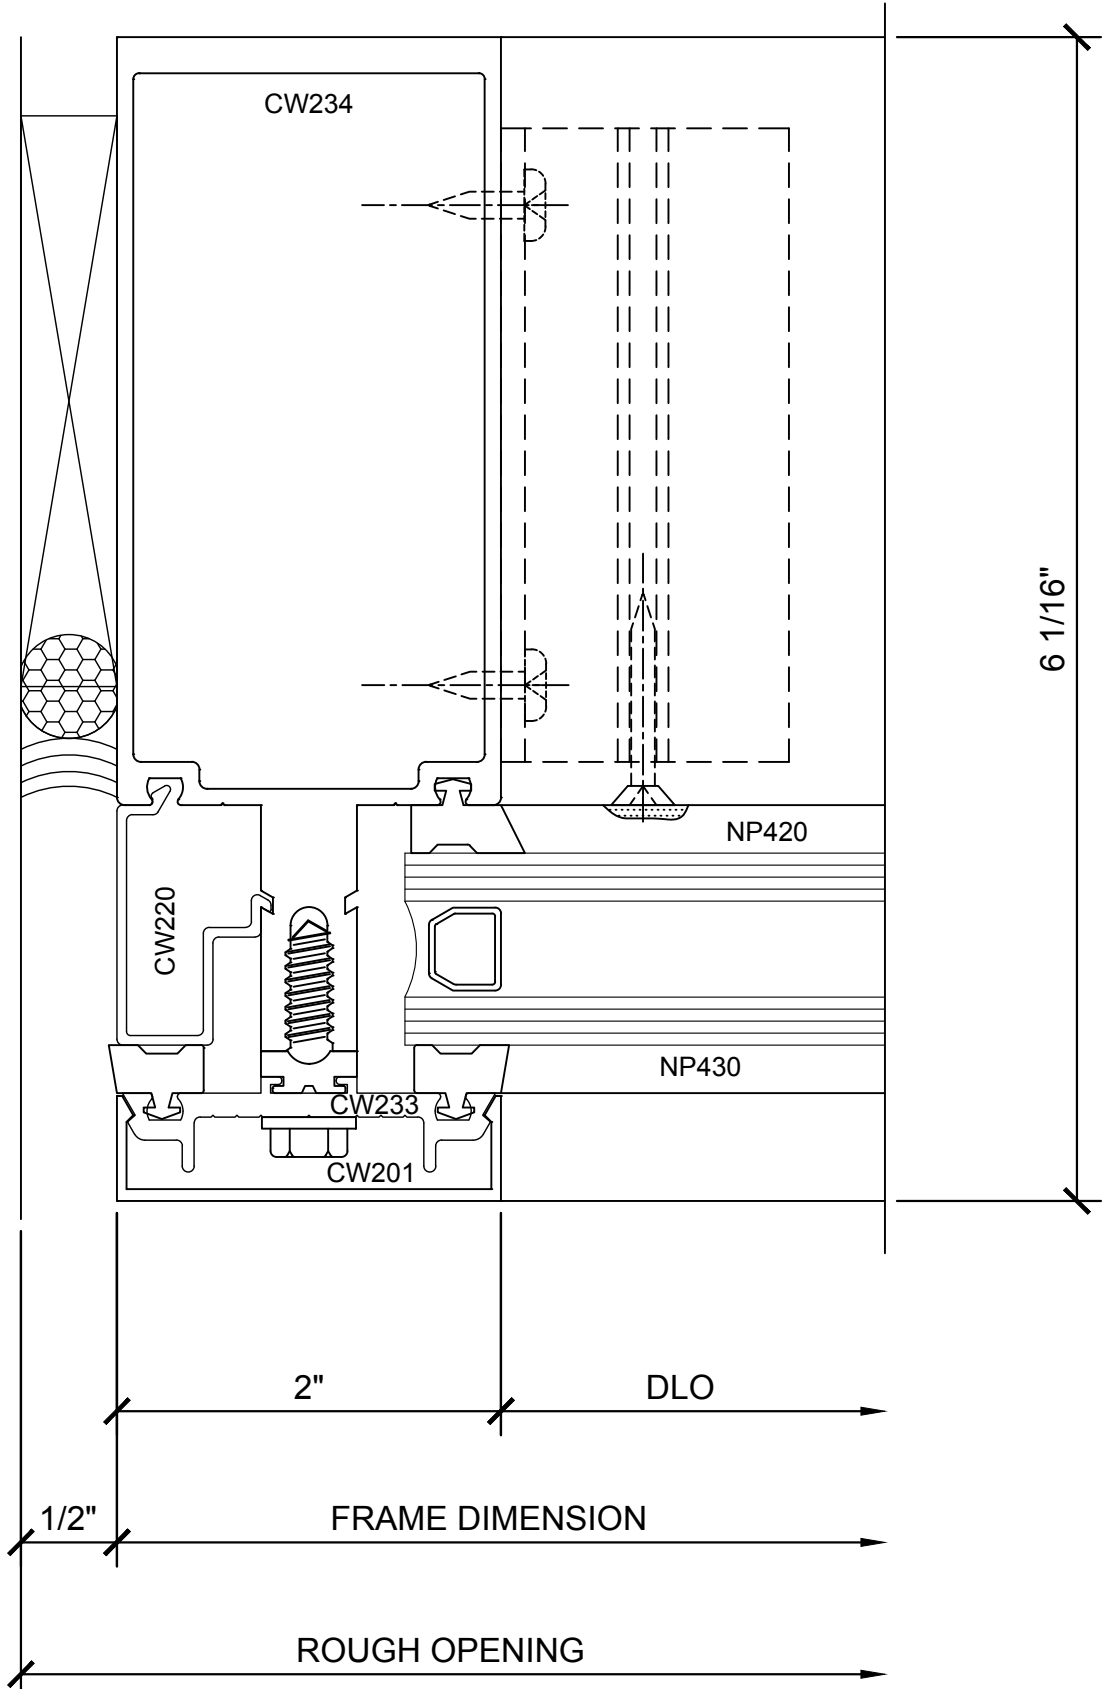


② SECTION DETAIL @ JAMB (HEAVY-DUTY)

1'-0"=1'-0"

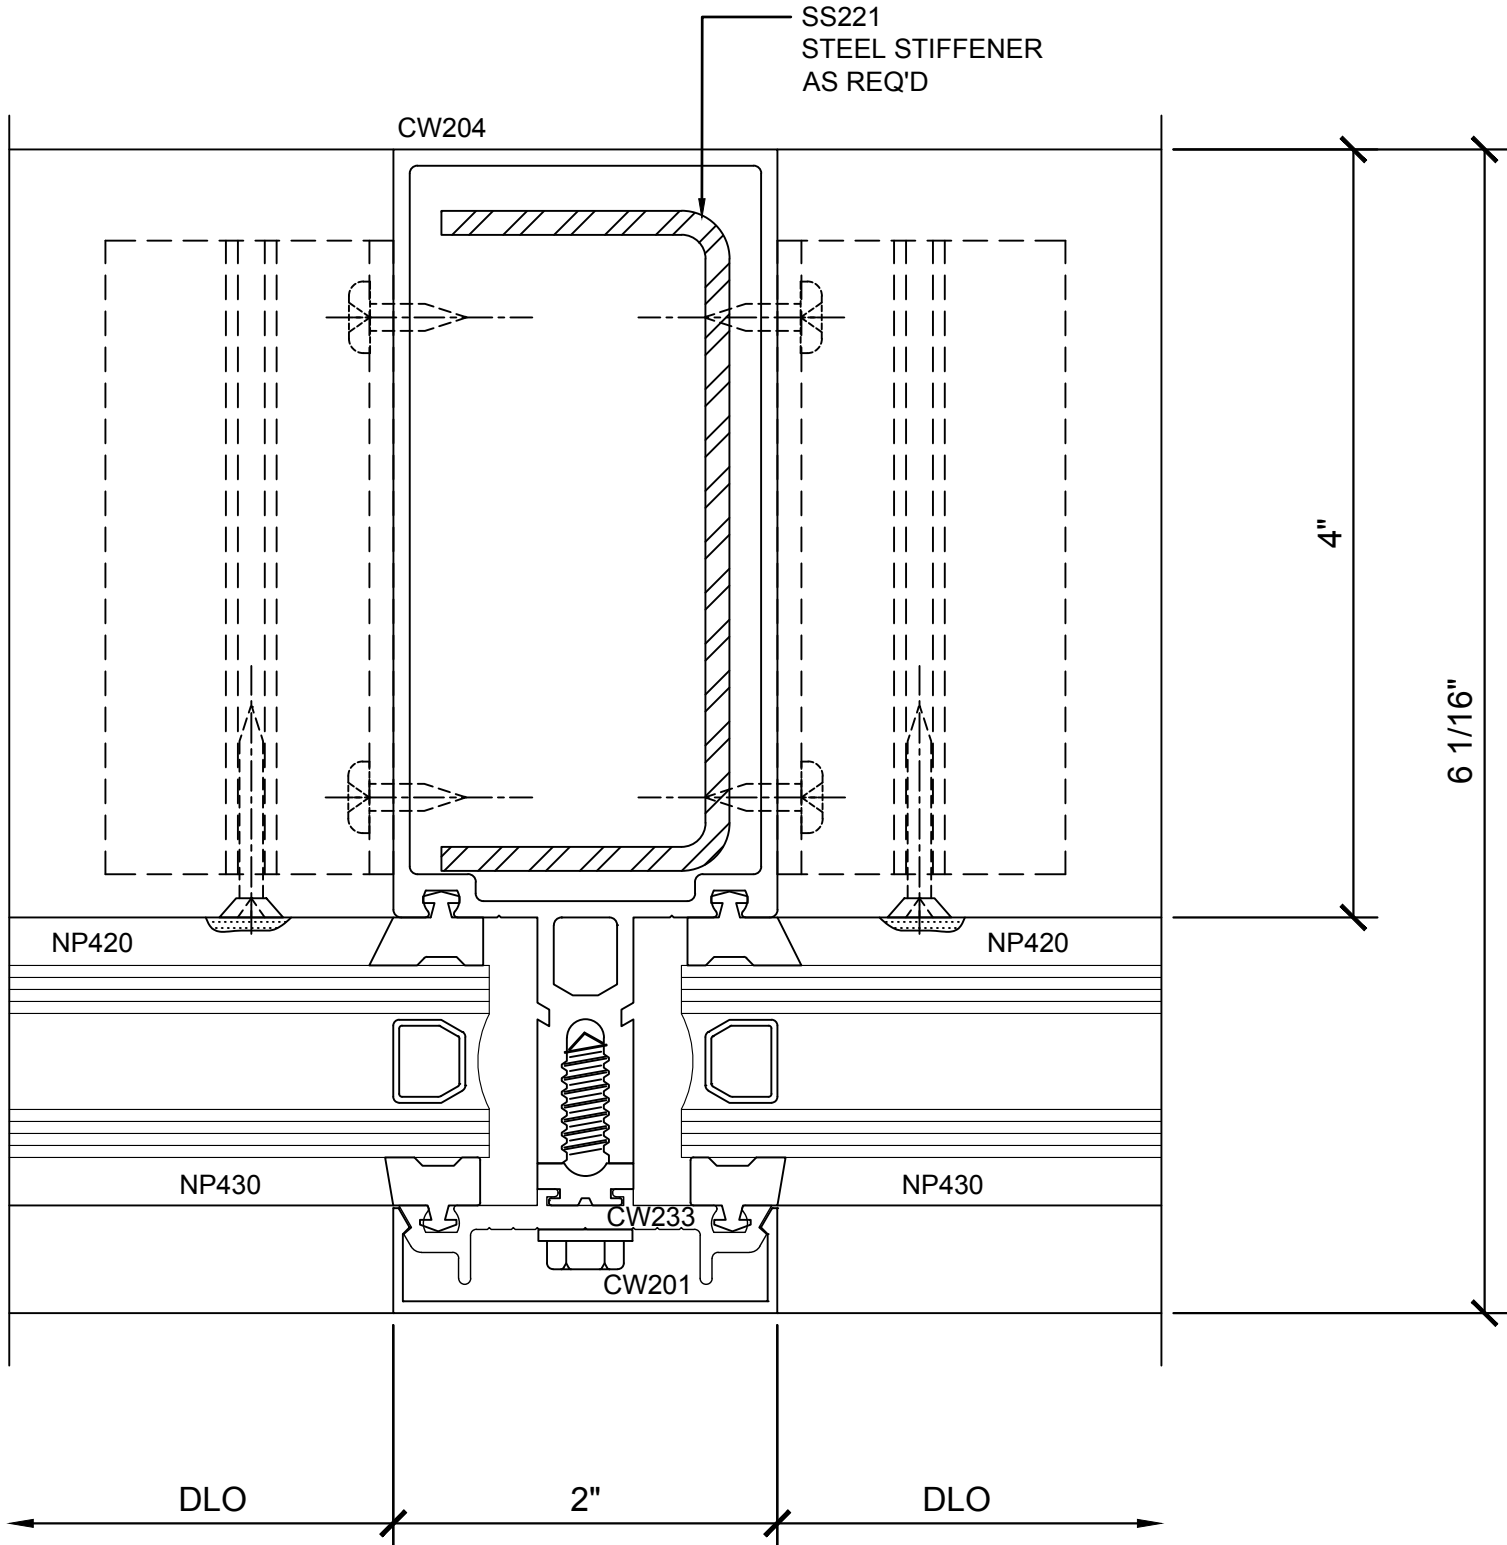

③ SECTION DETAIL @ INT. VERTICAL

1'-0"=1'-0"

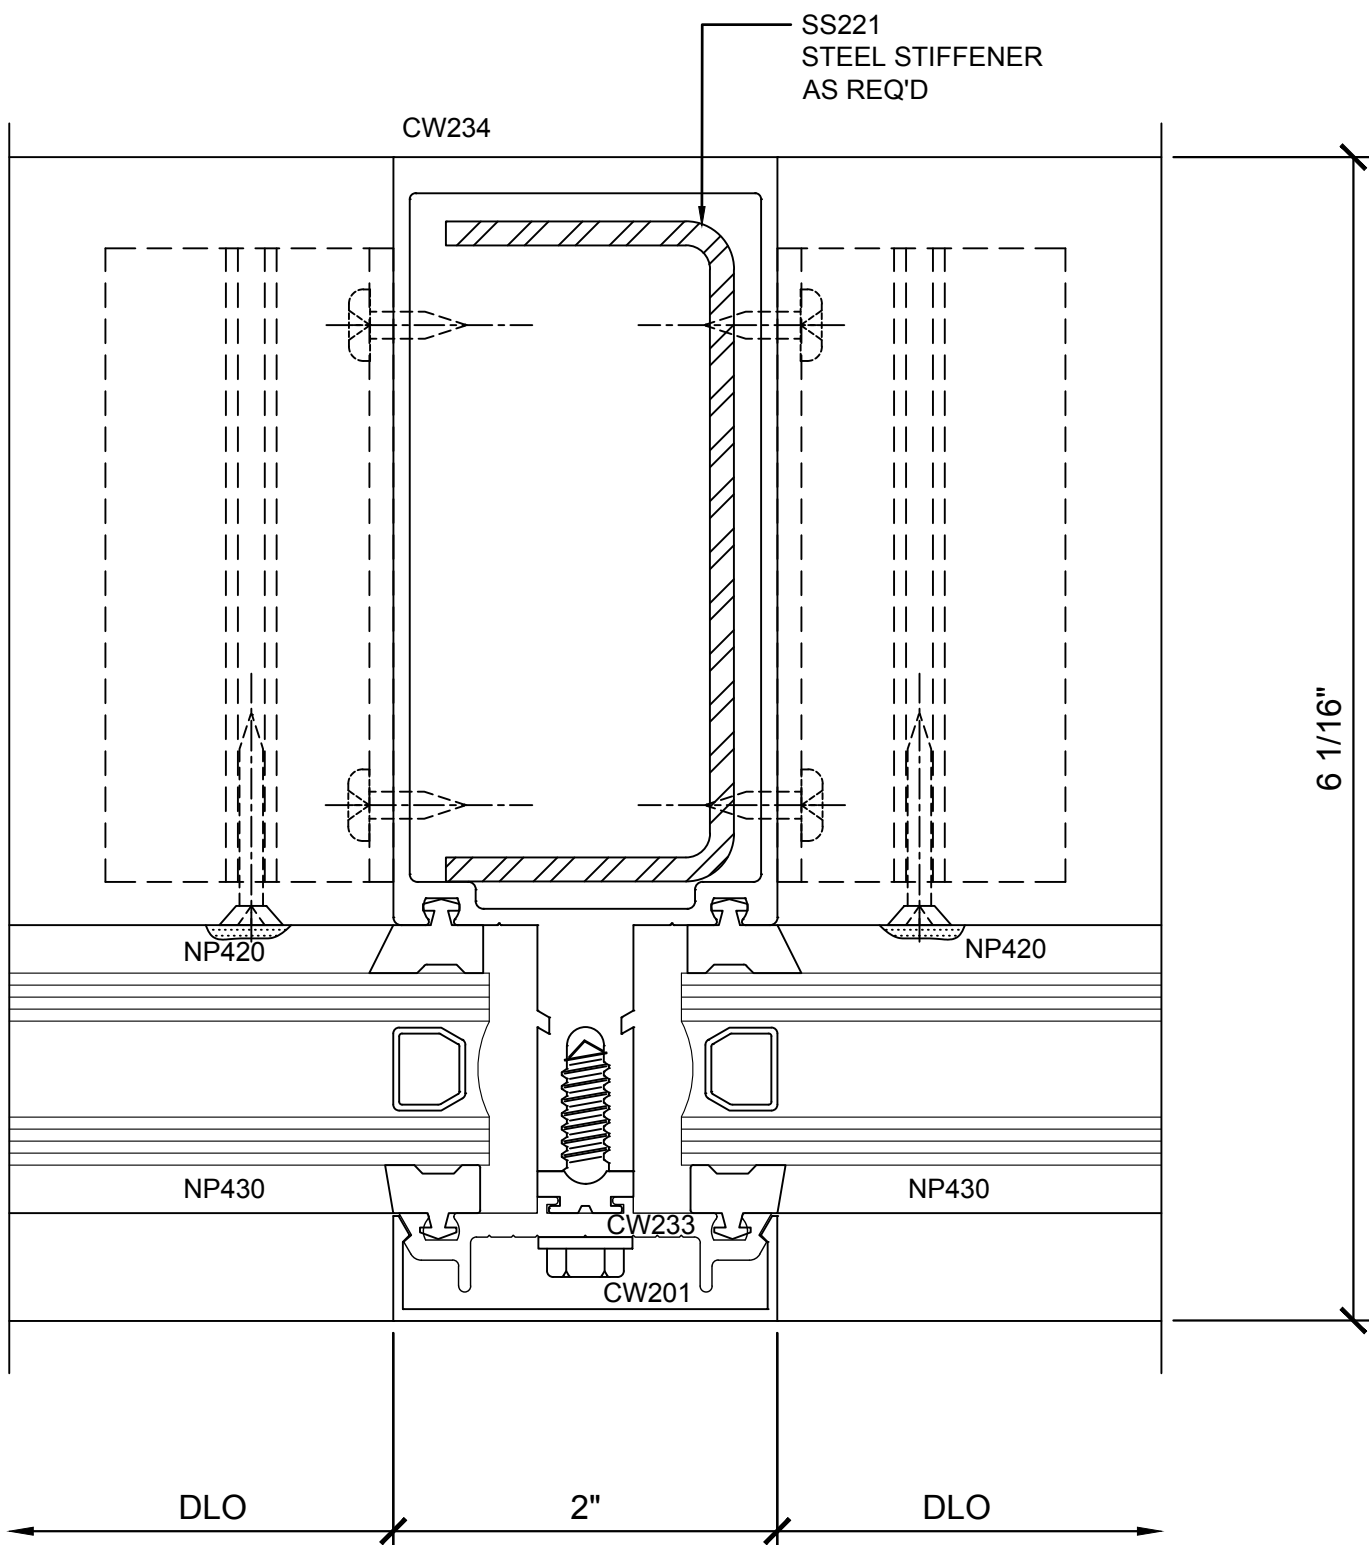

④ SECTION DETAIL @ INT. VERTICAL (HEAVY-DUTY)

1'-0"=1'-0"


Revisions By:



Discription:
CRL U.S. ALUMINUM
CURTAIN WALL
SERIES 2200


Drawn By: RP
Date: 2/24/17
Scale: AS NOTED
File Name:
Series 2200.dwg

Sheet

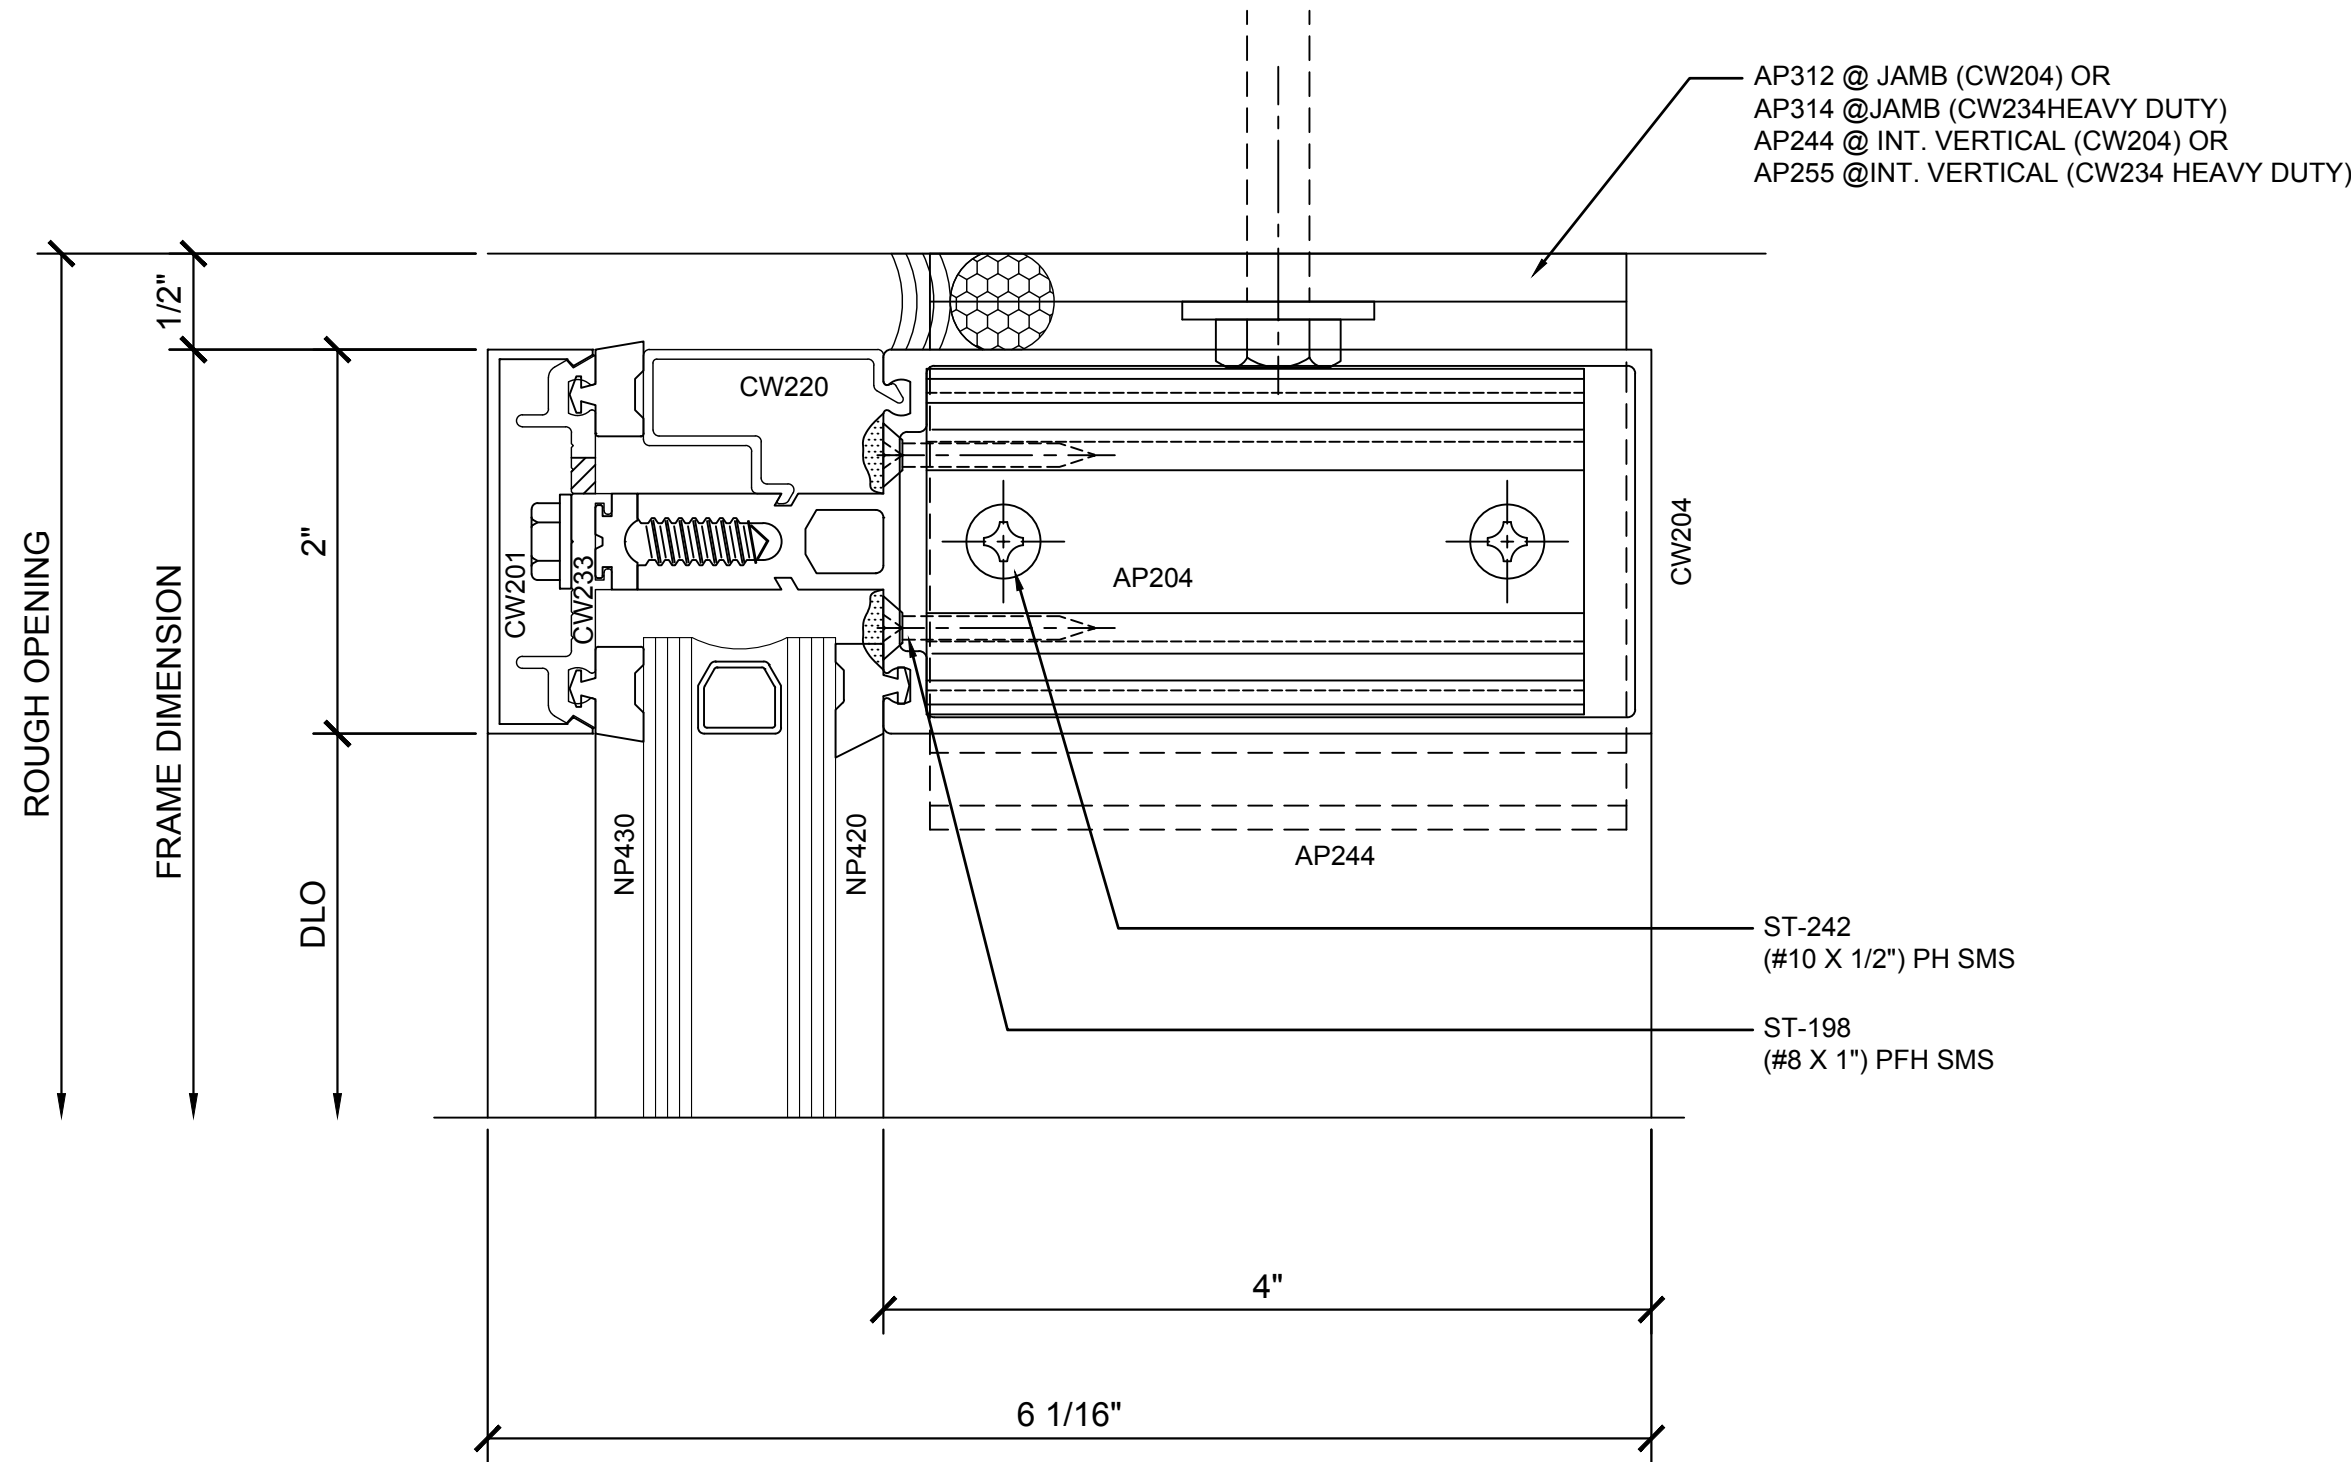


⑤ SECTION DETAIL @ HEAD

1'-0"=1'-0"

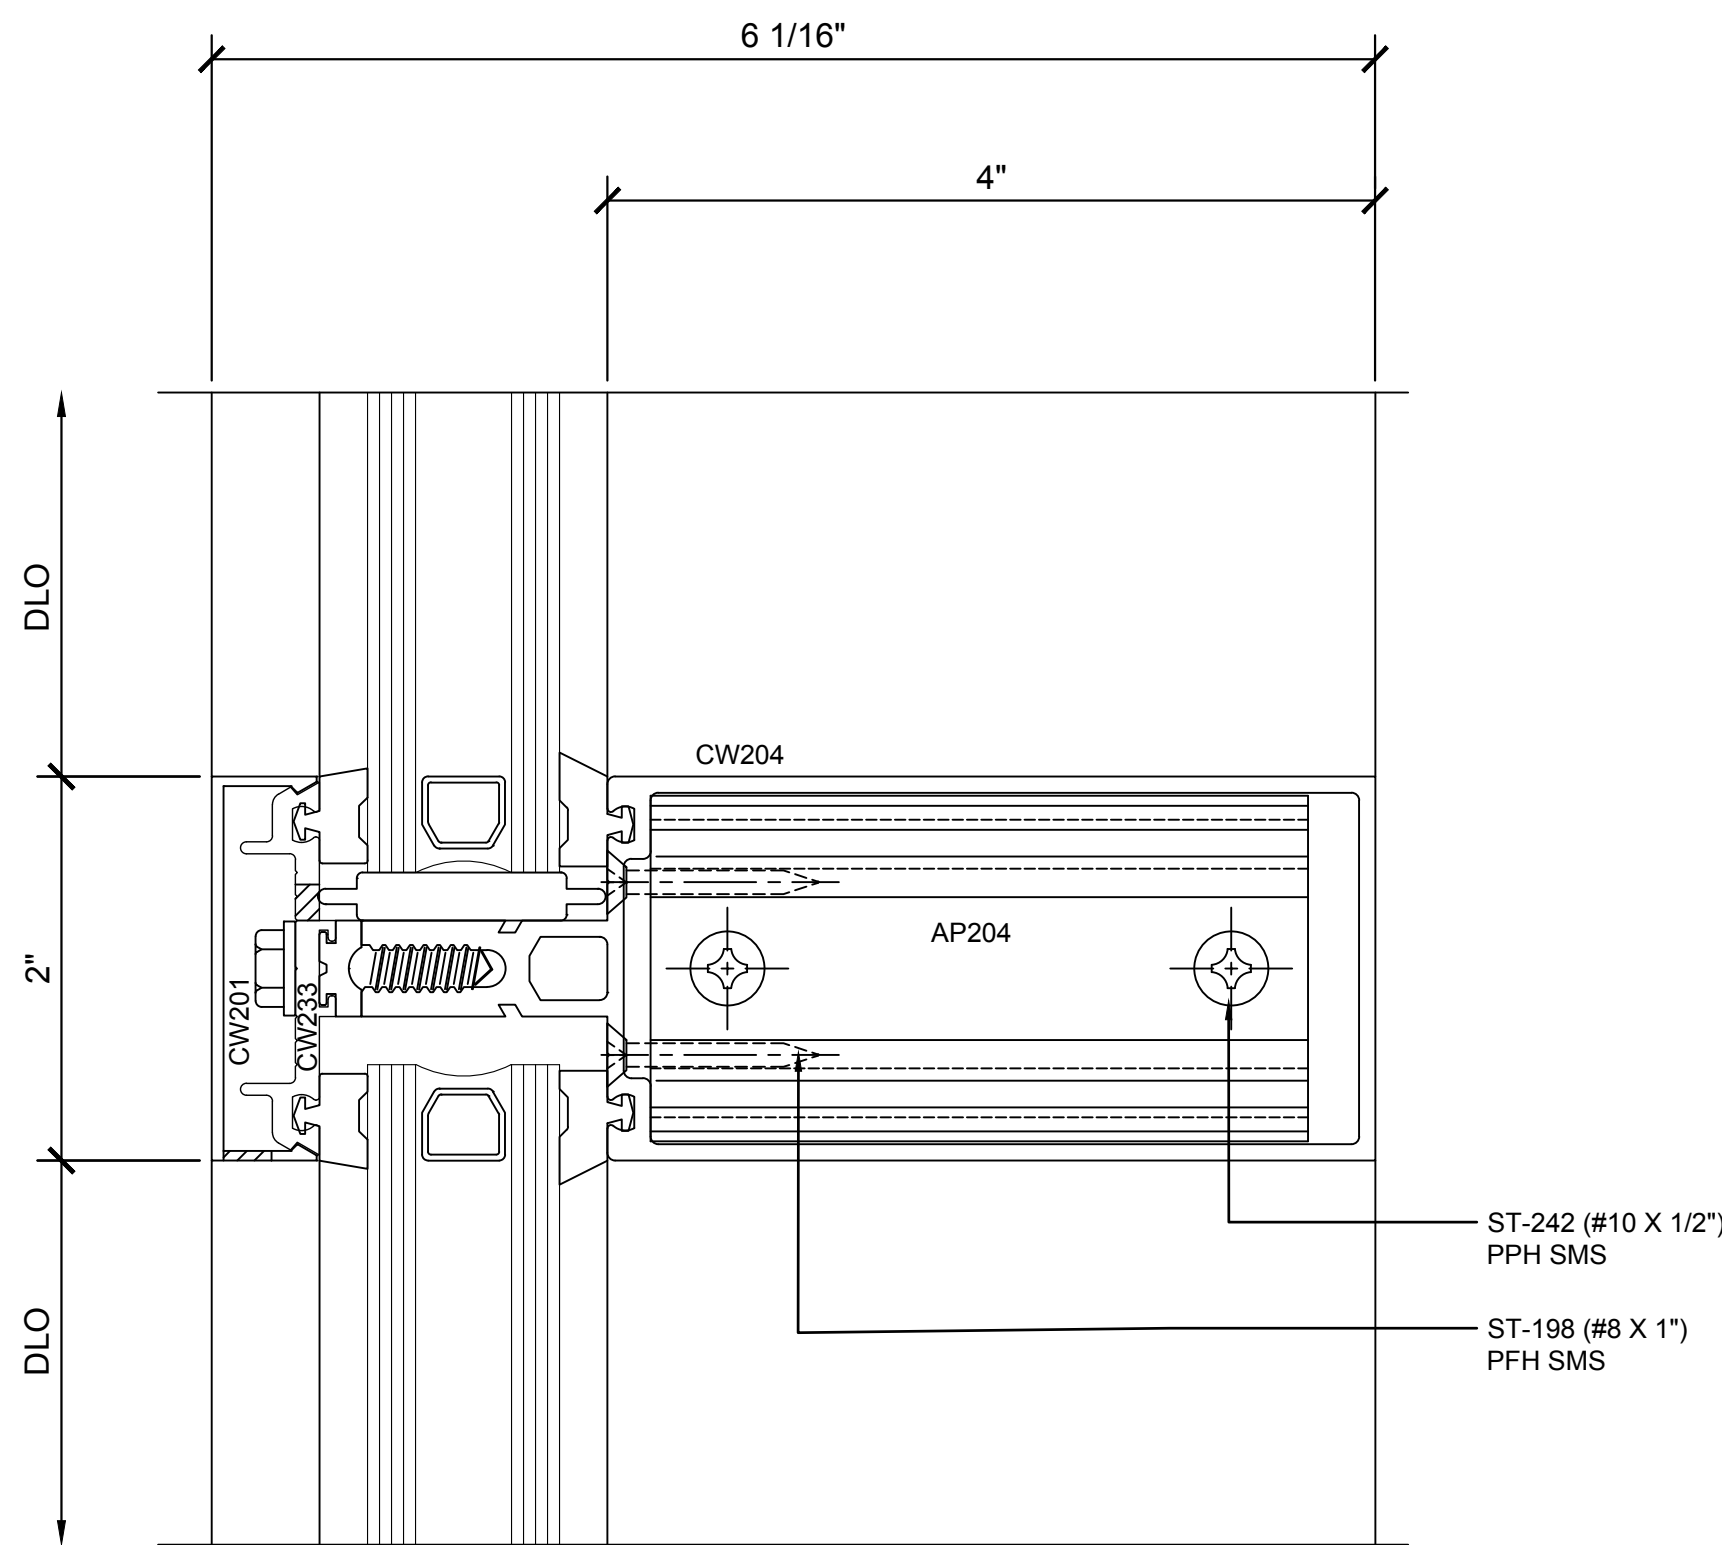

⑥ SECTION DETAIL @ INT. HORIZONTAL

1'-0"=1'-0"

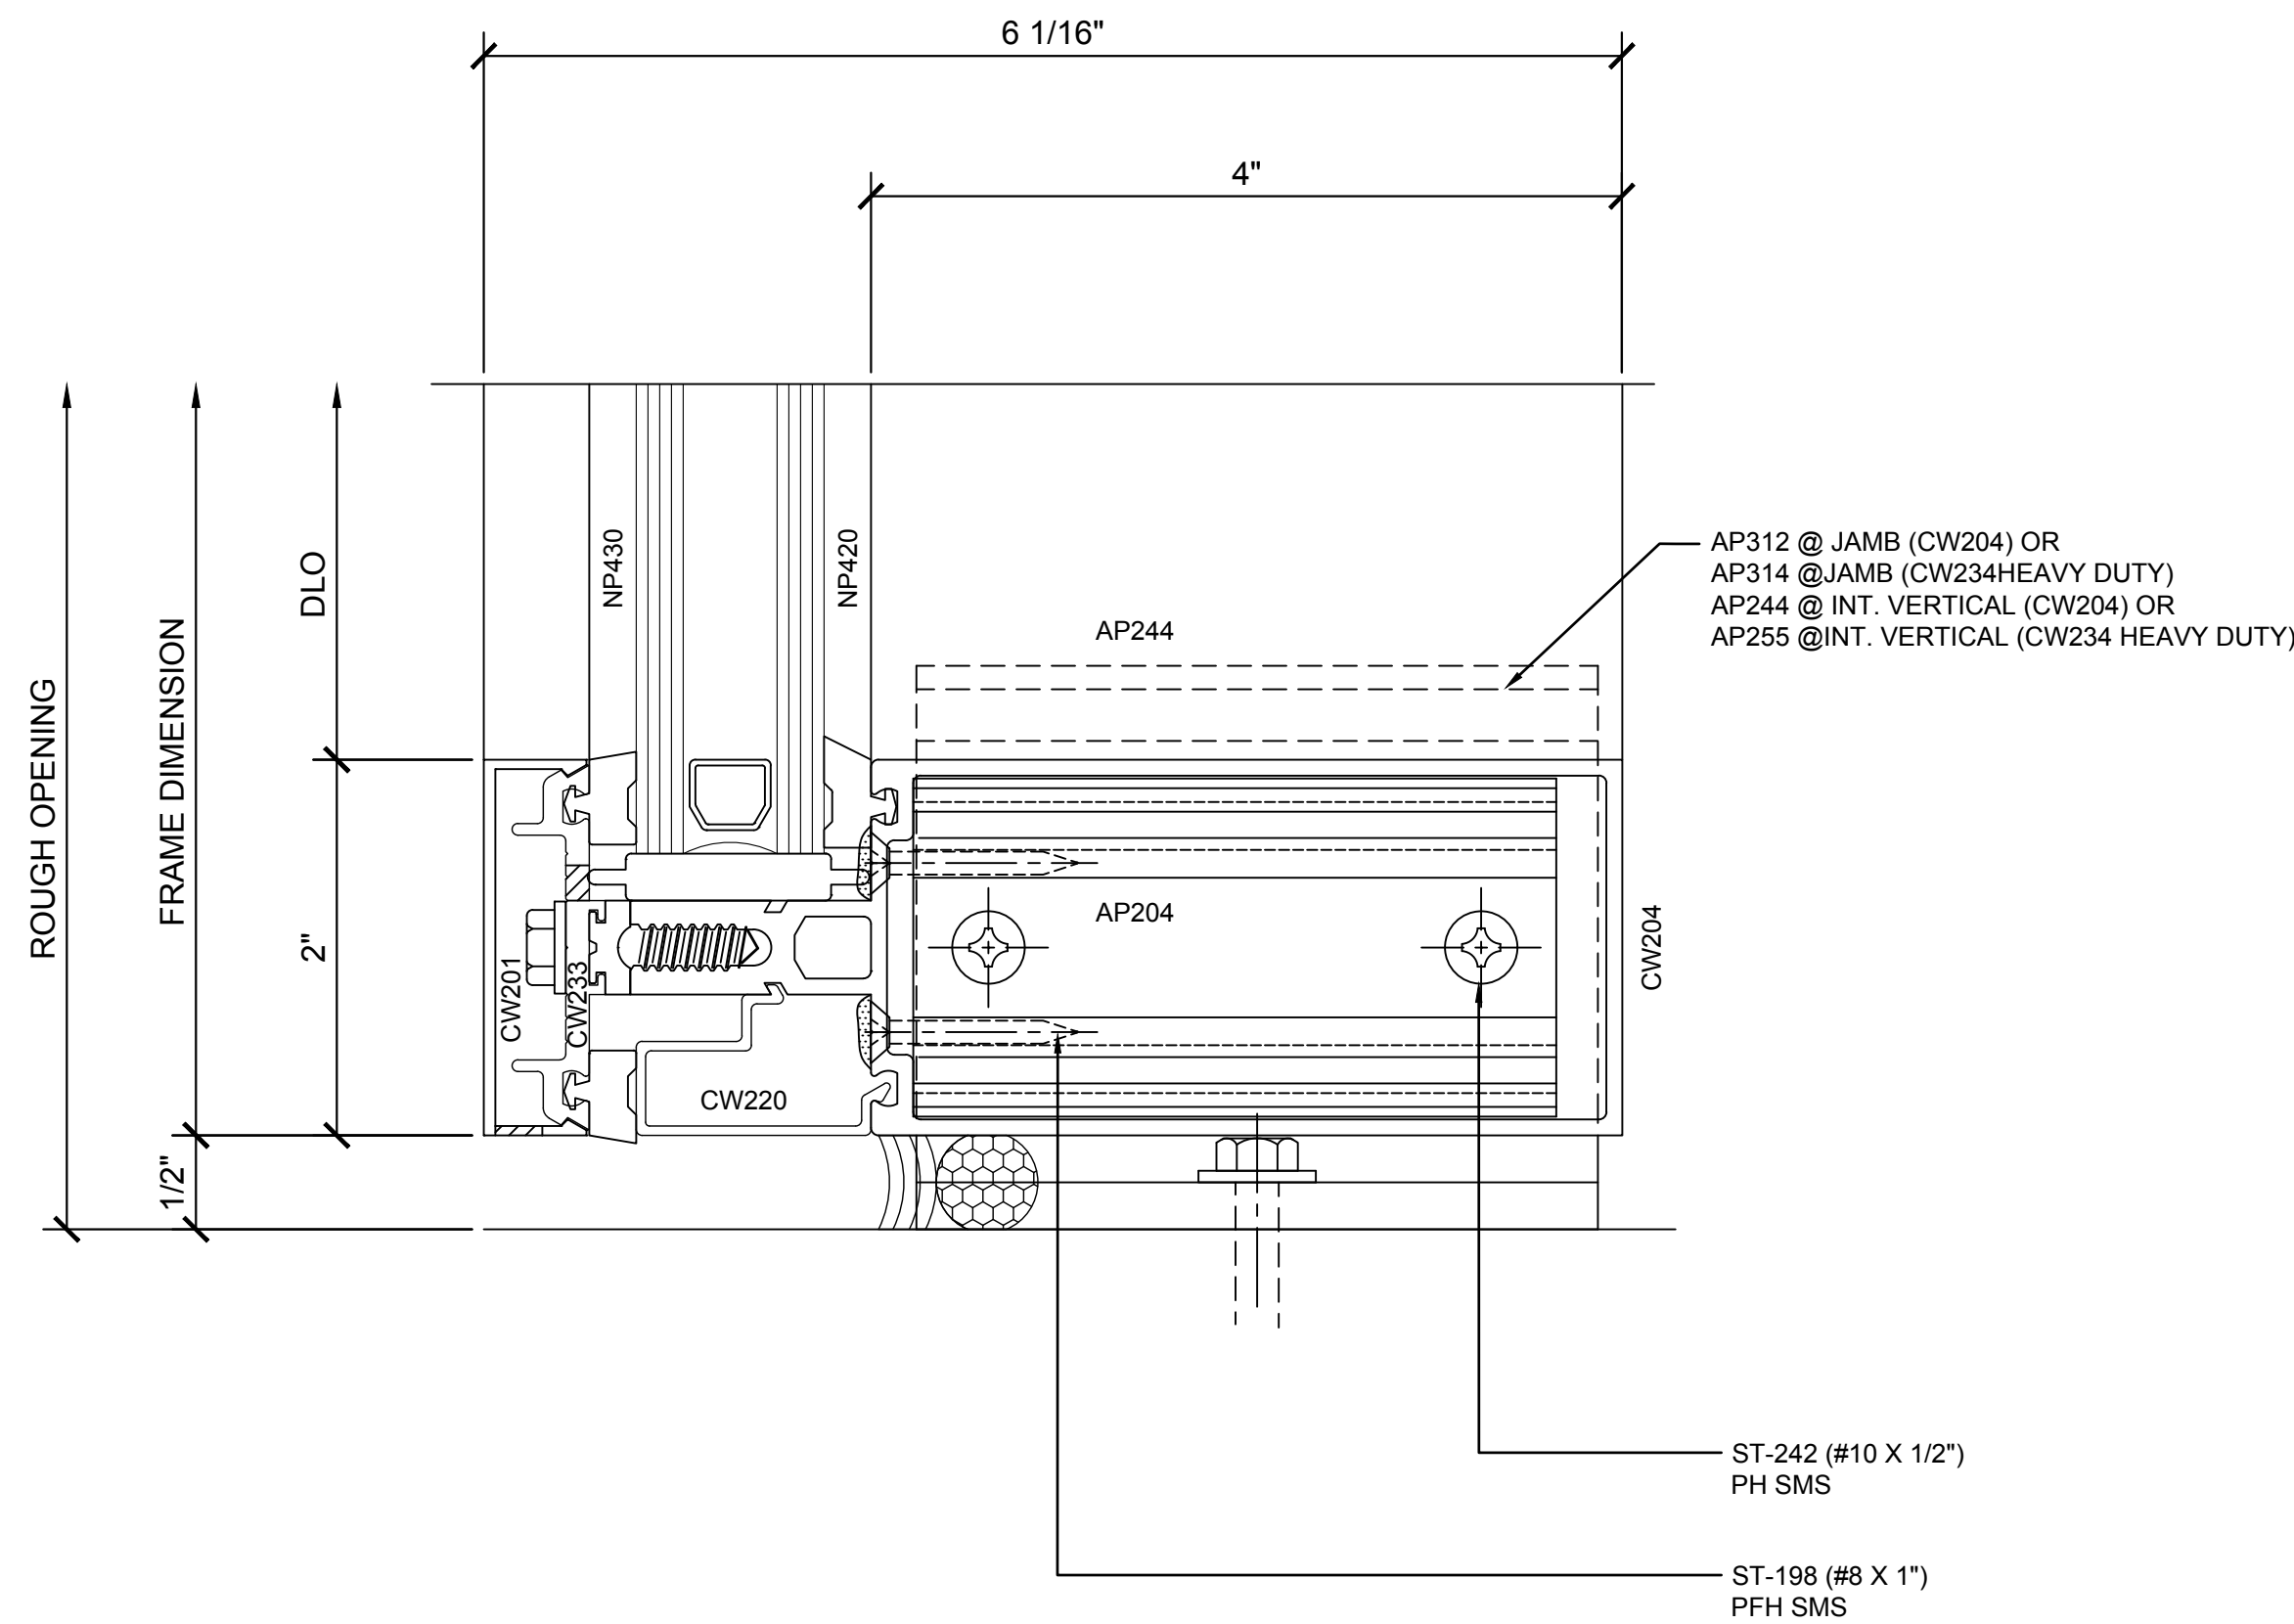

⑦ SECTION DETAIL @ SILL

1'-0"=1'-0"

Revisions By:

Drawn By: RP


Date: 2/24/17

Scale: AS NOTED

File Name:


Series 2200.dwg

Sheet

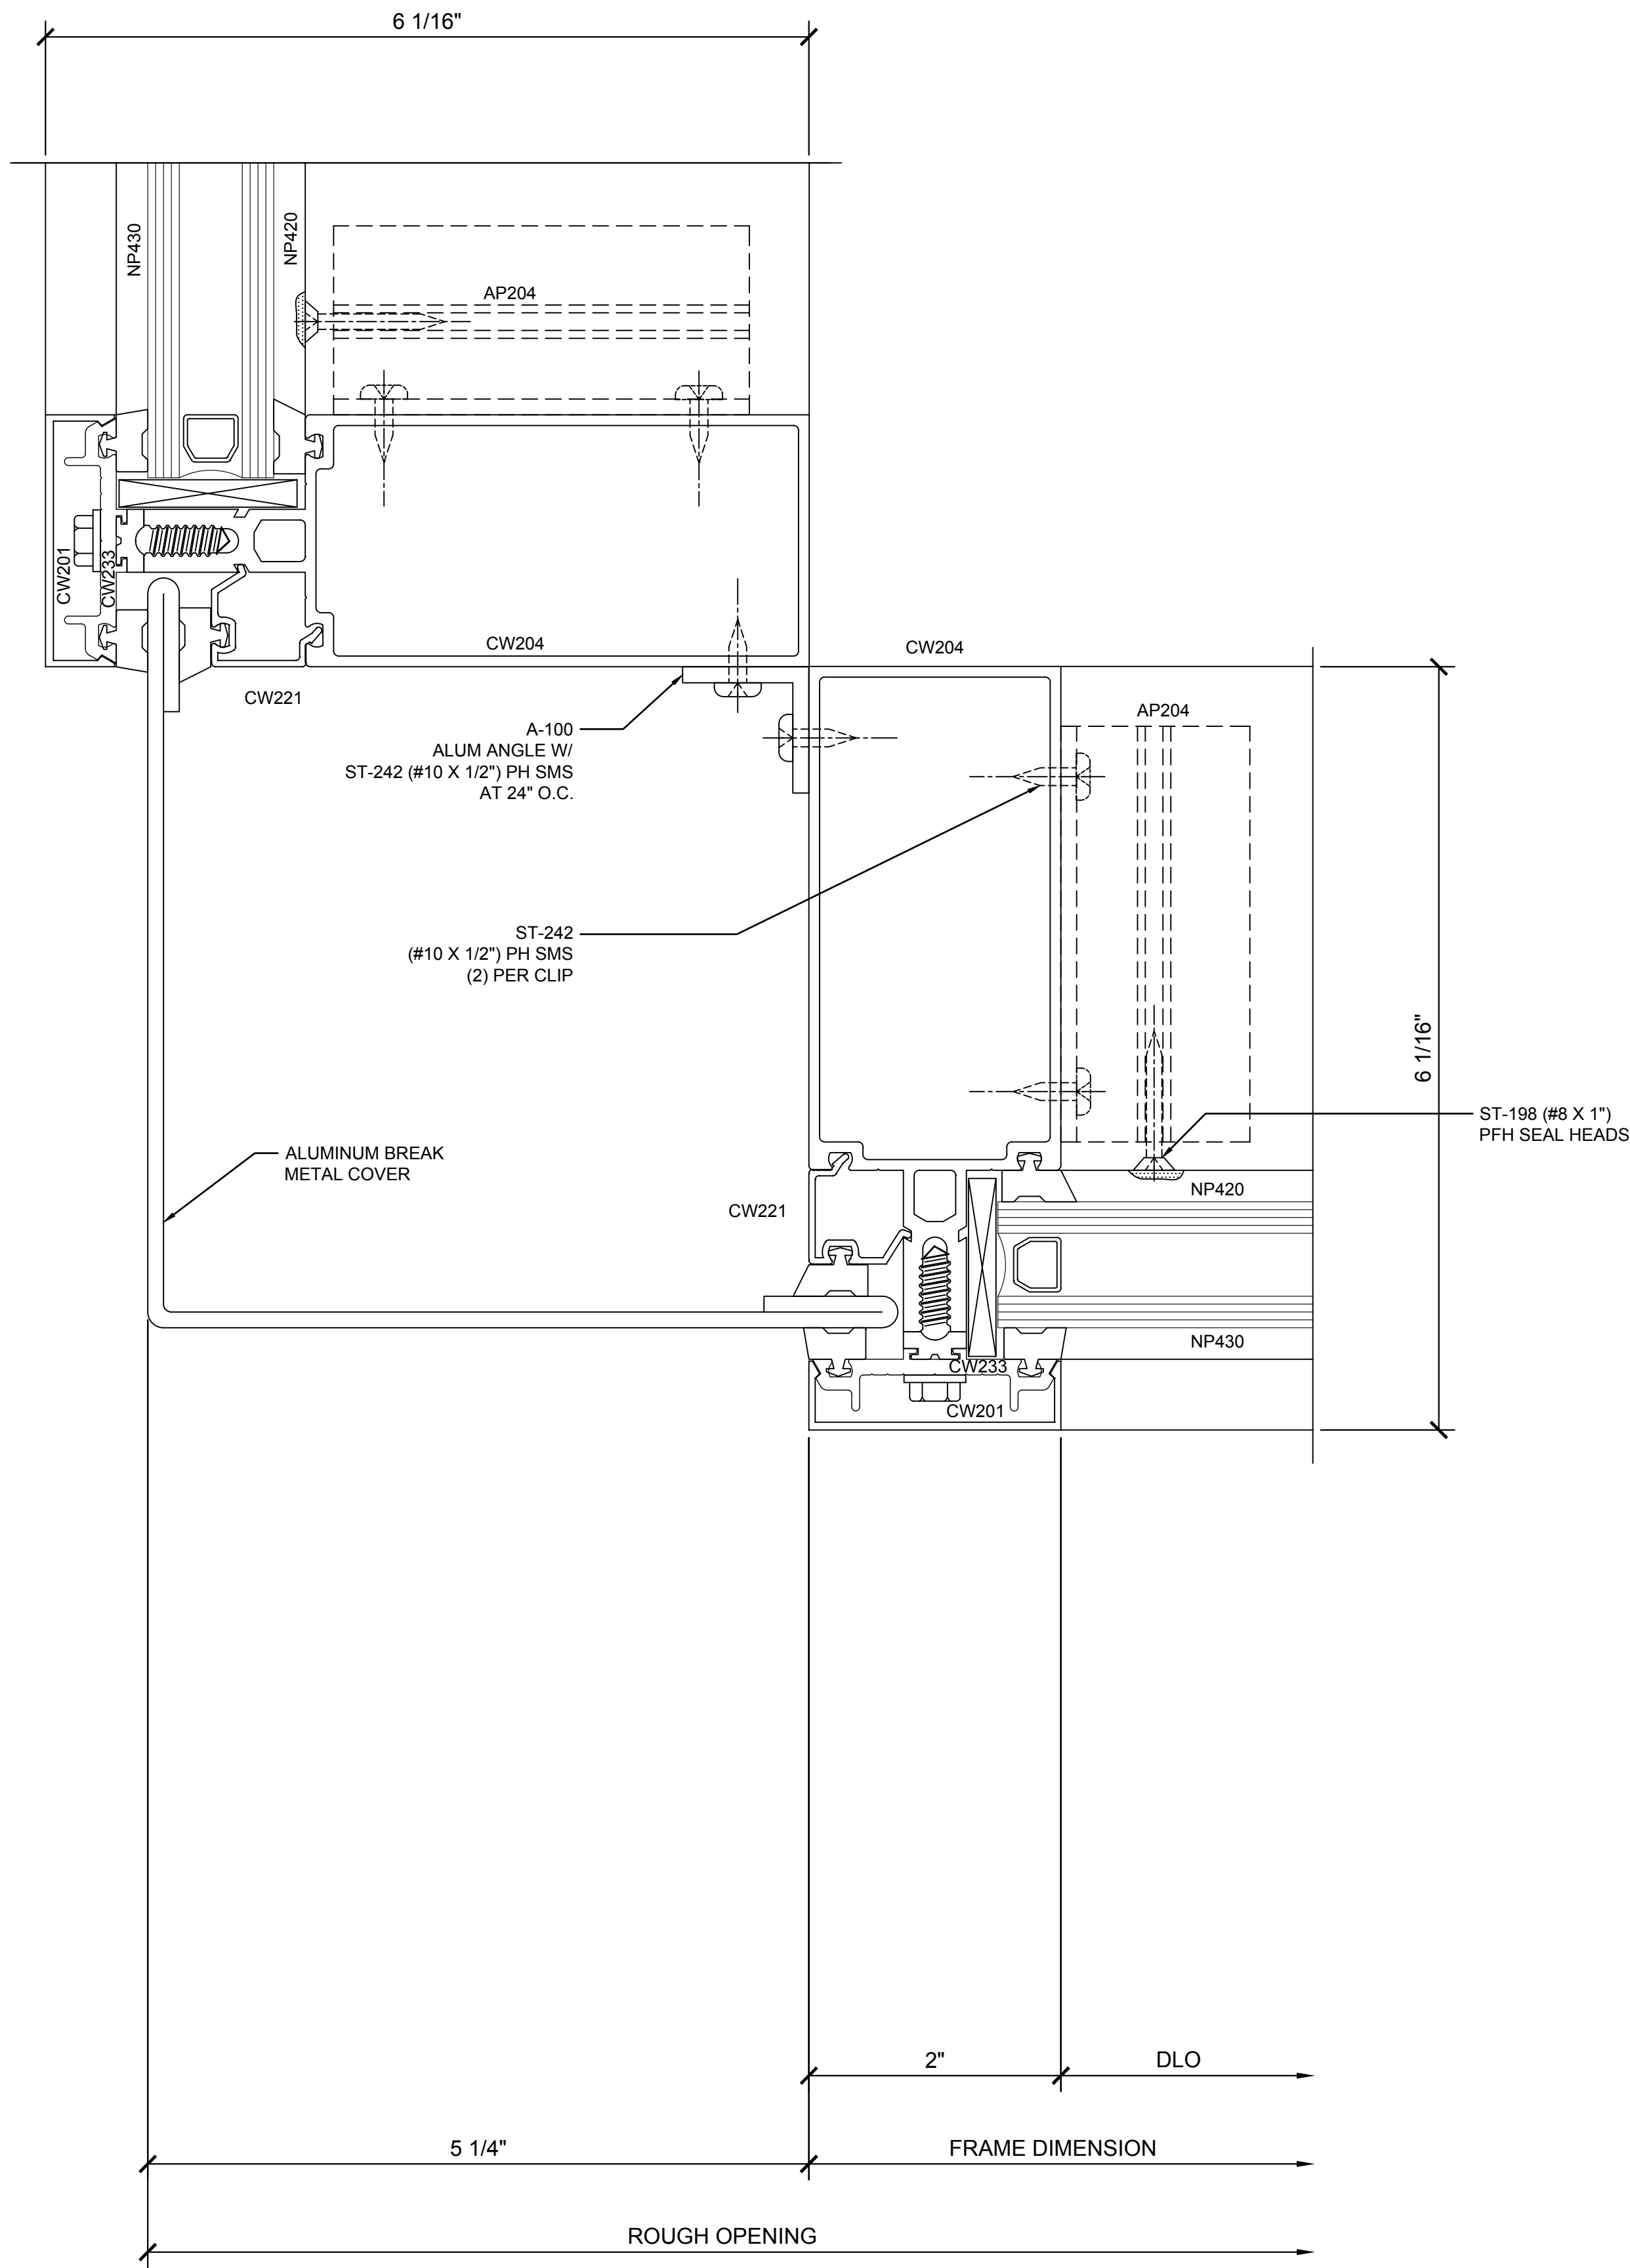

⑧ SECTION DETAIL @ CORNER

1'-0"=1'-0"

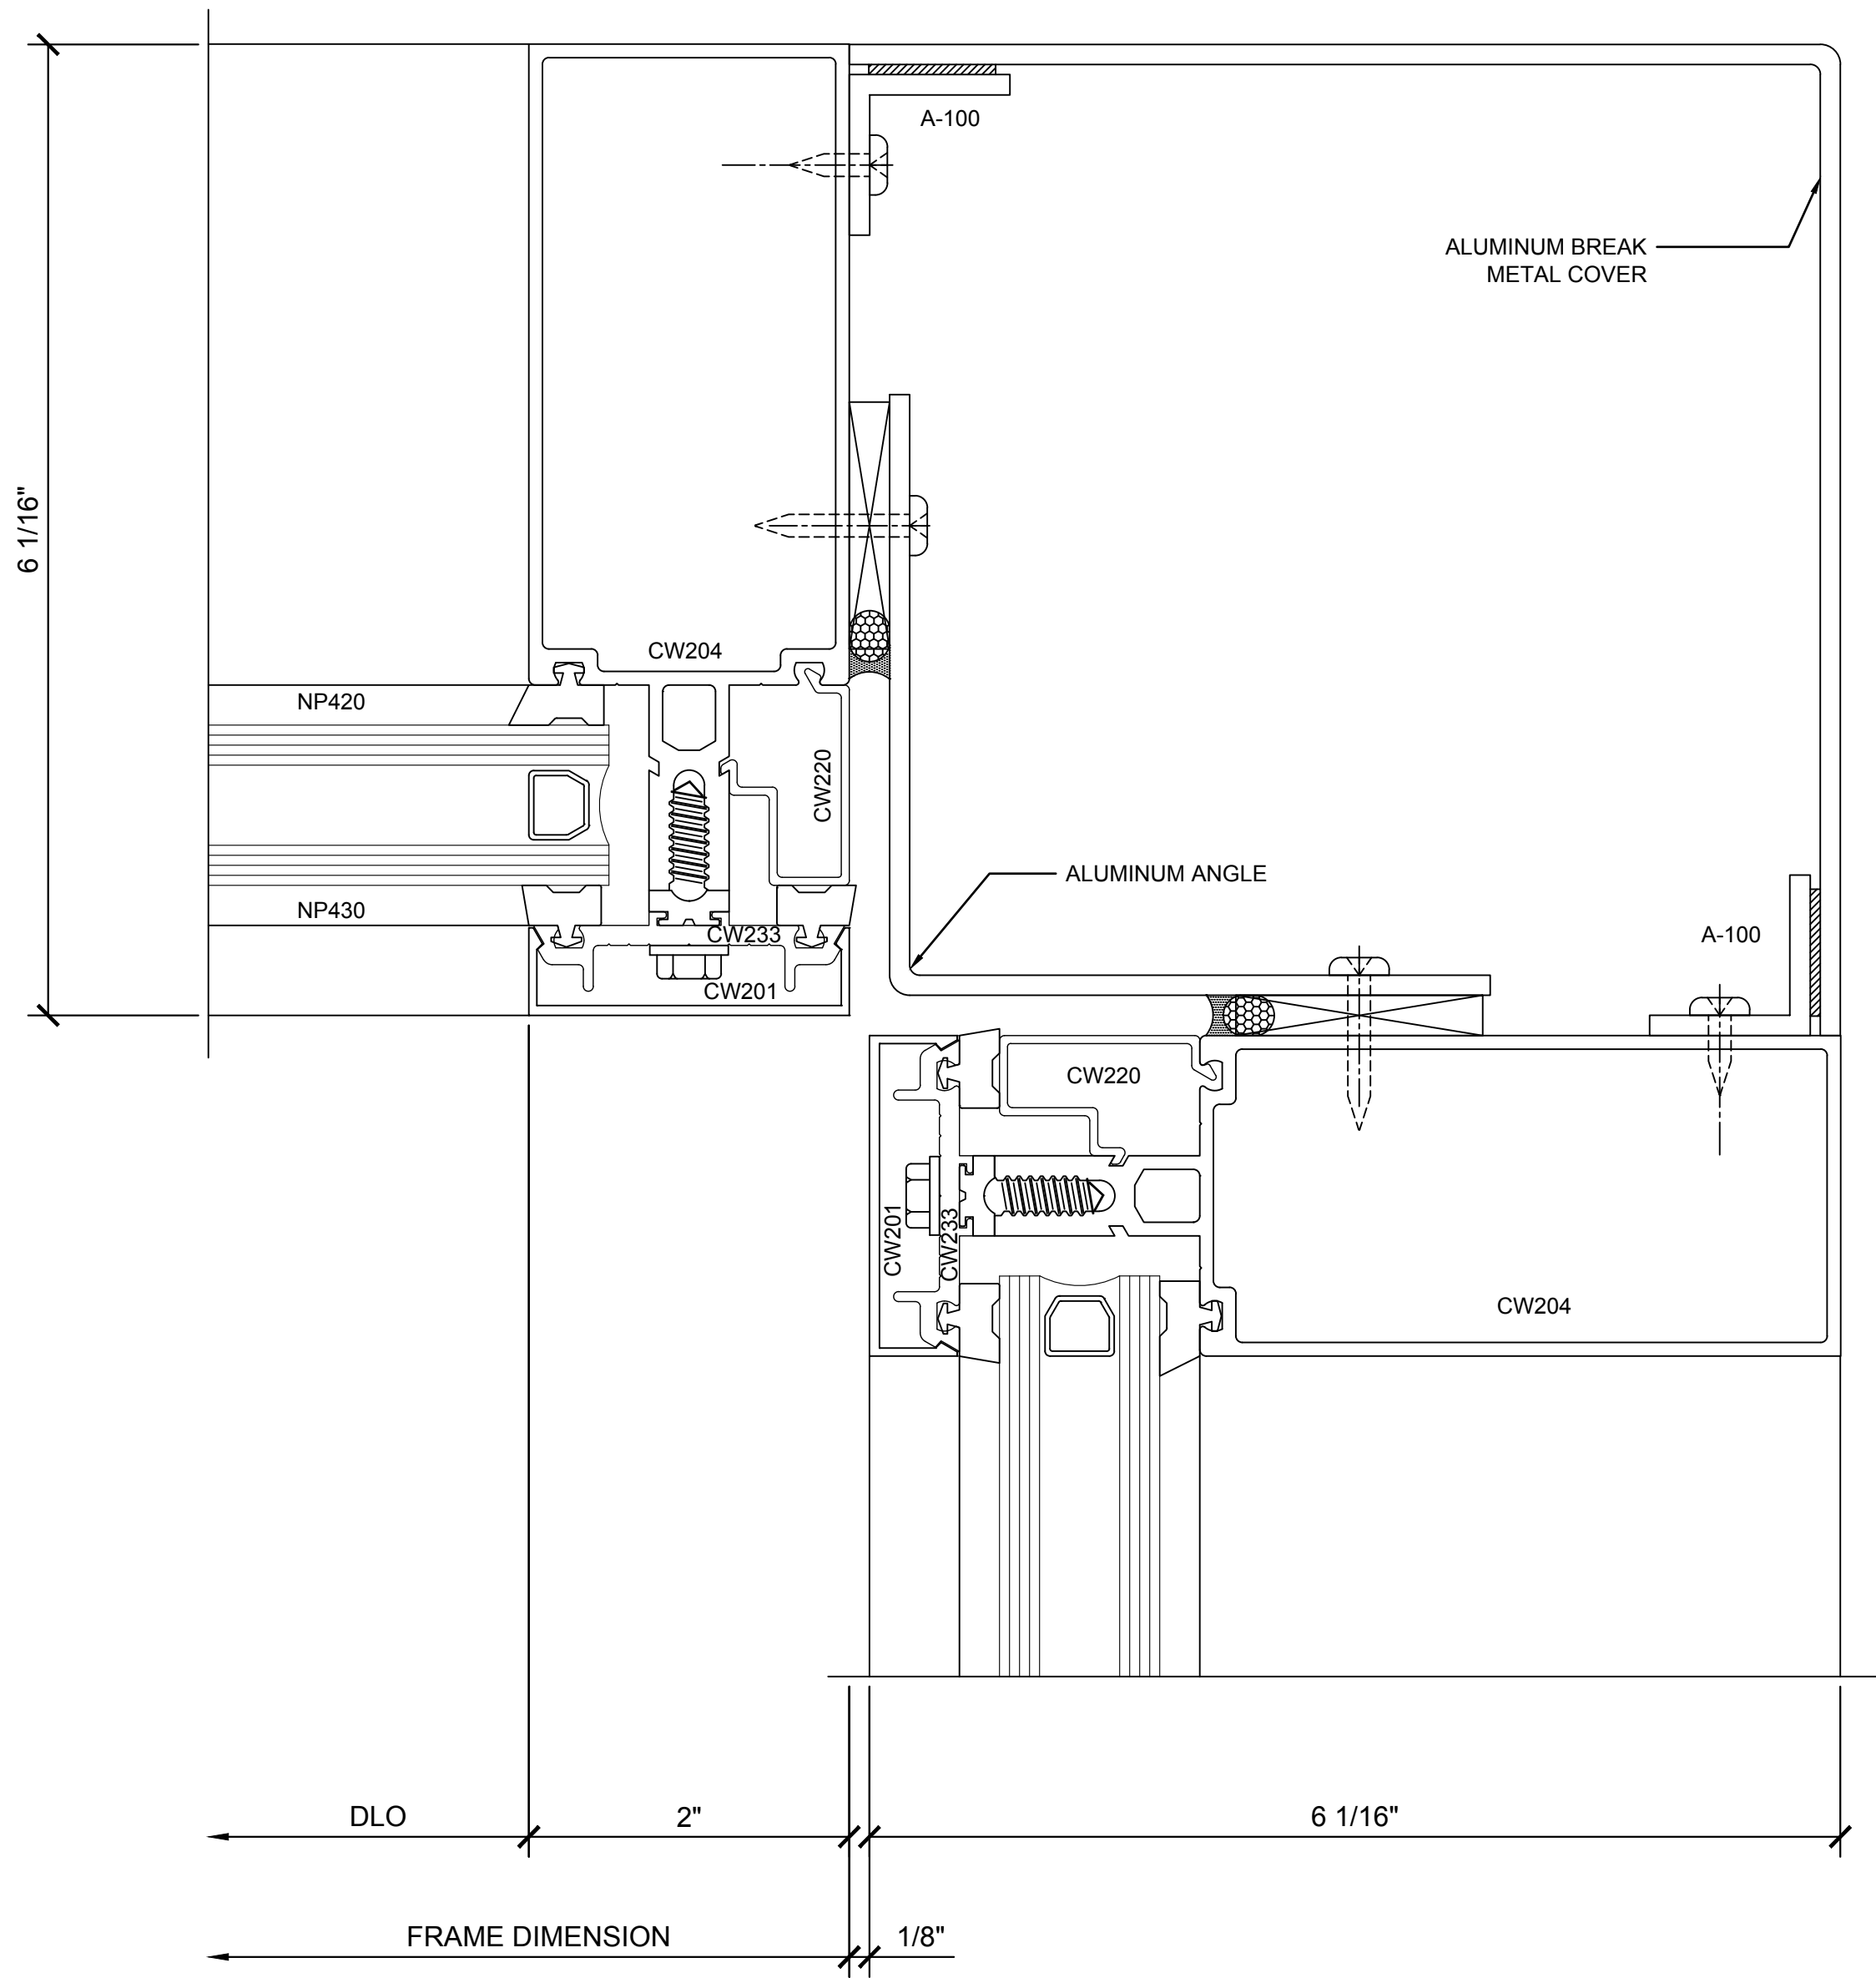

⑨ SECTION DETAIL @ CORNER

1'-0"=1'-0"



Revisions By:



Discription:
CRL U.S. ALUMINUM
CURTAIN WALL
SERIES 2200

Drawn By: RP
Date: 2/24/17
Scale: AS NOTED
File Name:
Series 2200.dwg

Sheet

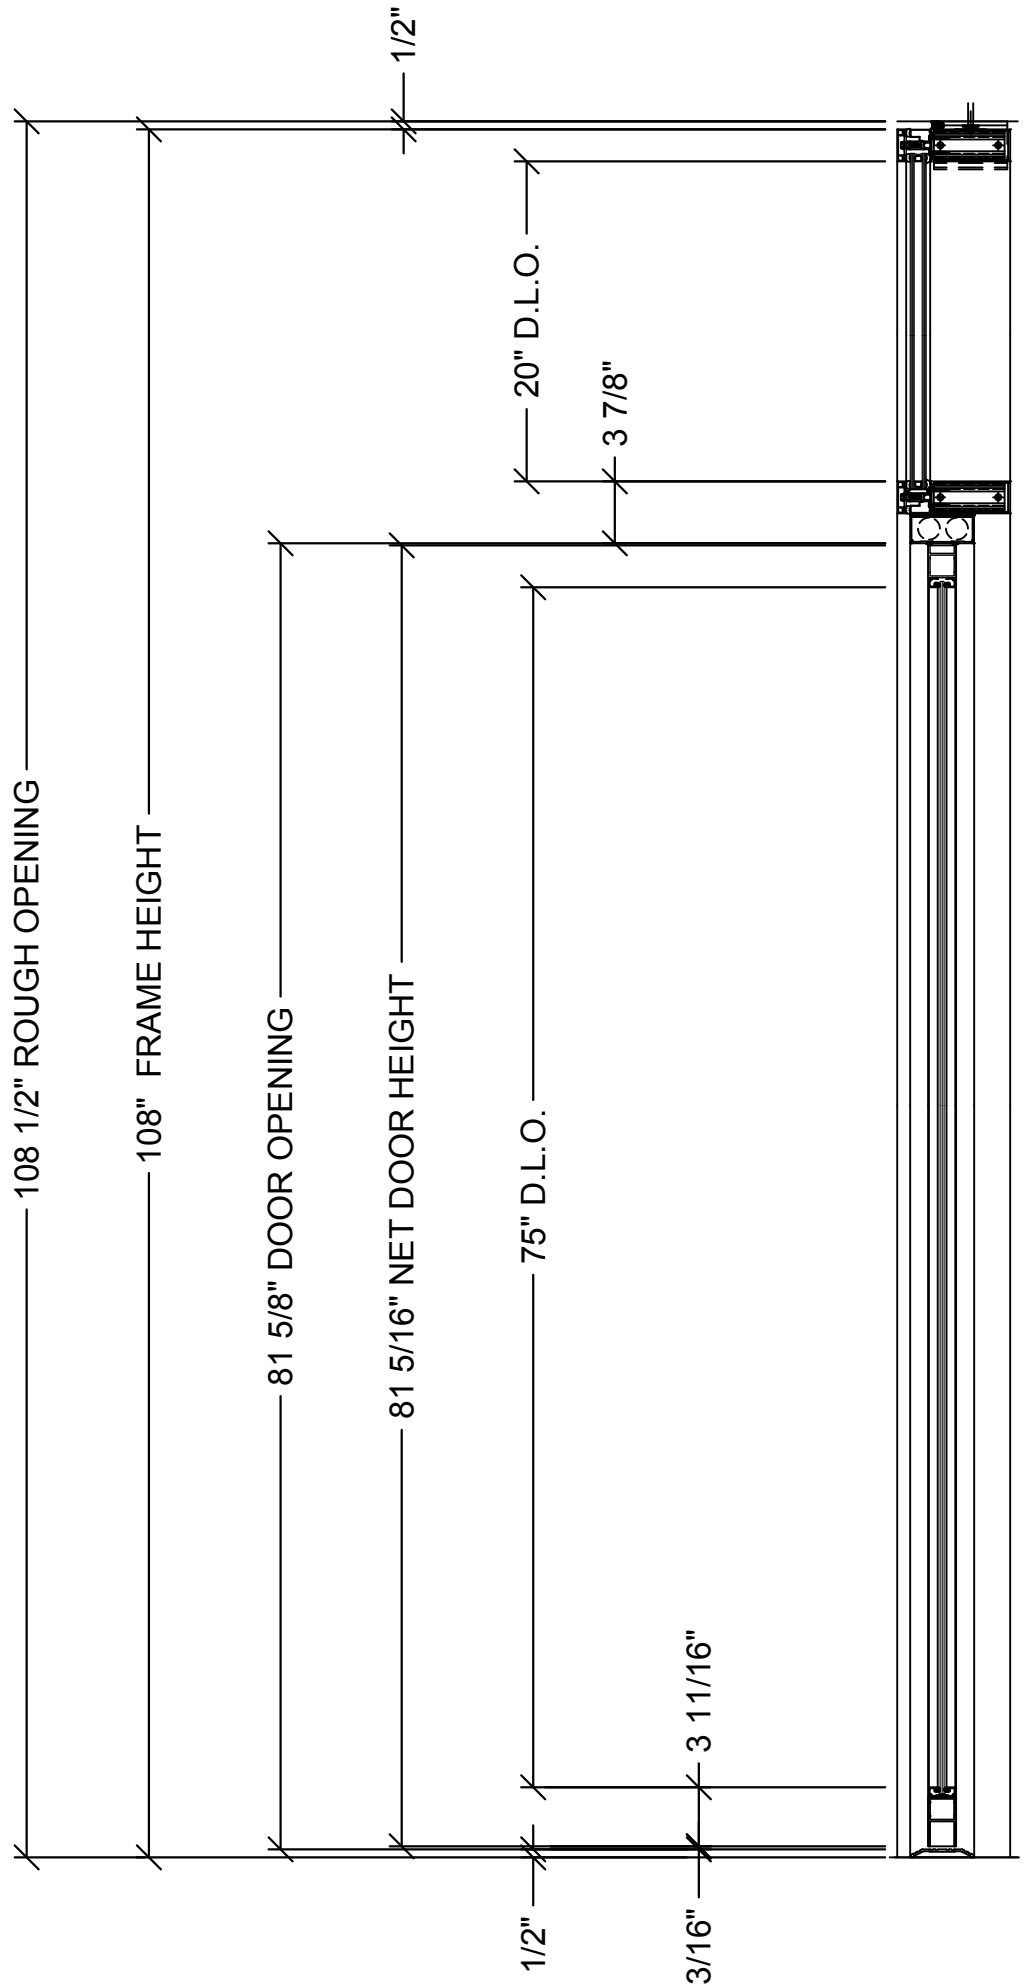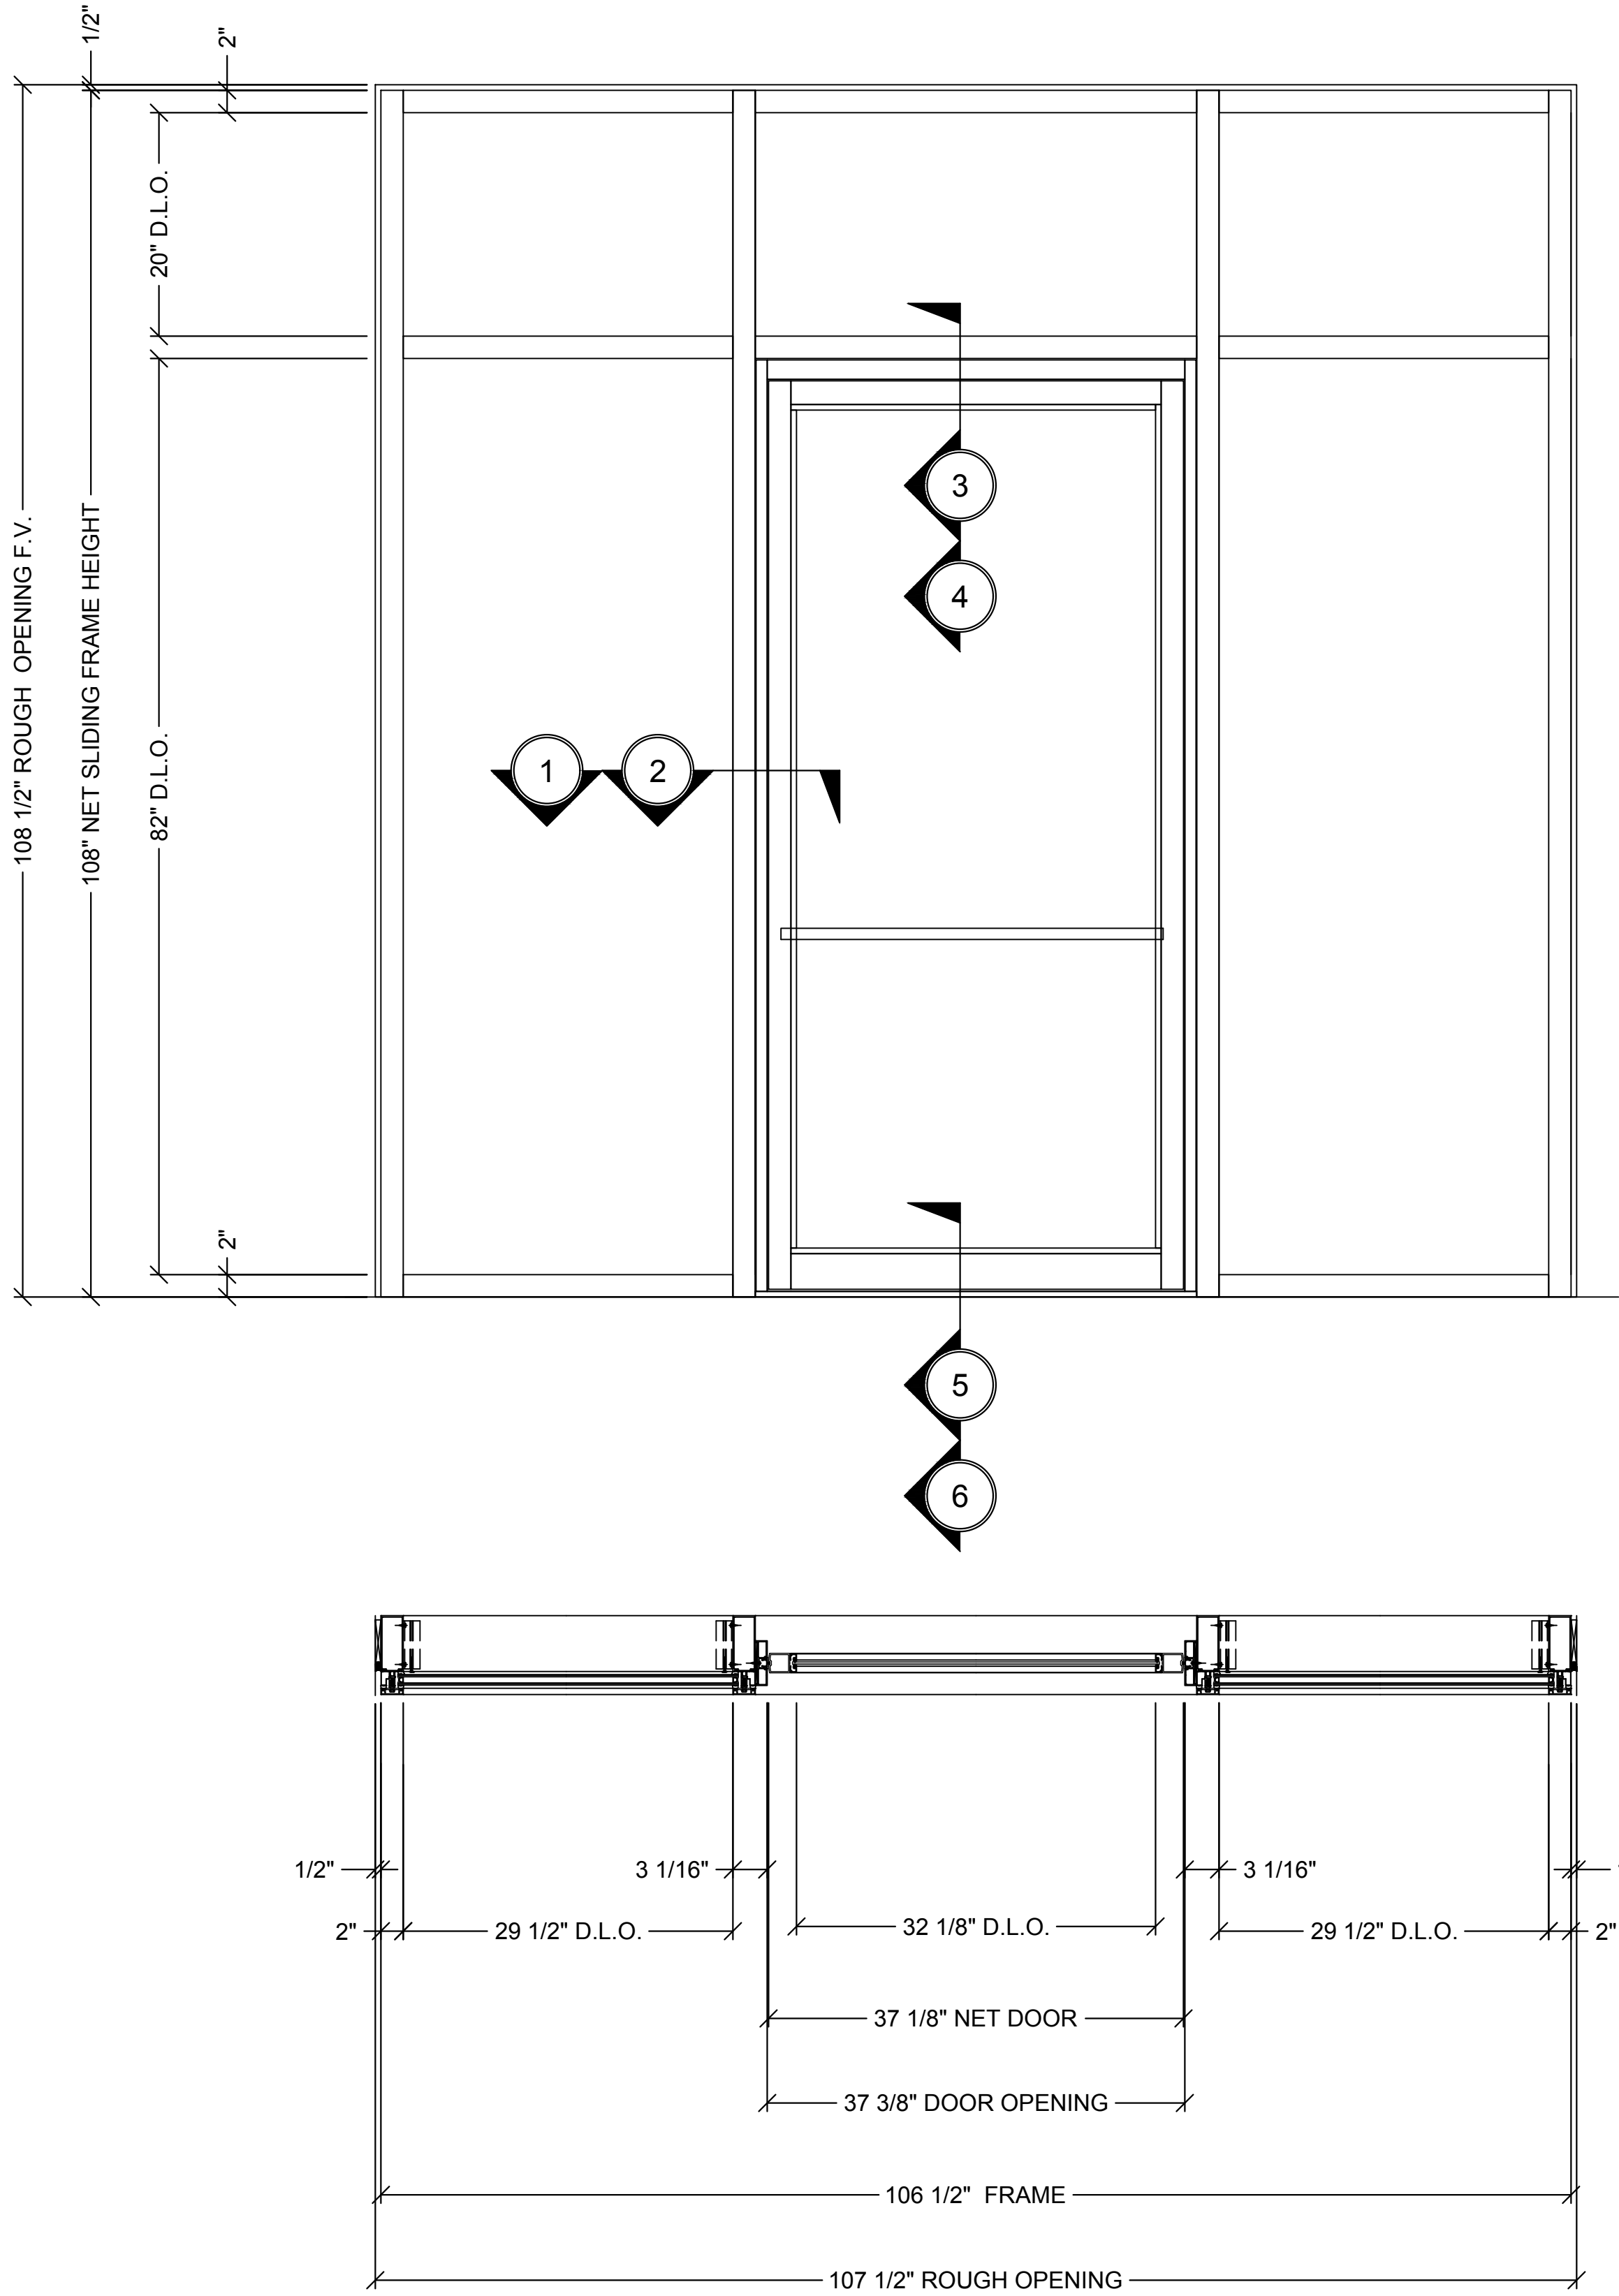

1 SERIES 2200 CURTAIN WALL - ELEVATION, SECTION VIEW AND PLAN VIEW - SHEAR BLOCK ASSEMBLY - 5" BACK MEMBER WITH CENTER-HUNG DOOR

1"=1'-0"

Revisions By:



Description:
CRL U.S. ALUMINUM
CURTAIN WALL
SERIES 2200

Drawn By: RP

Date: 2/24/17


Scale: AS NOTED

File Name:


Series 2200.dwg

Sheet

15.01

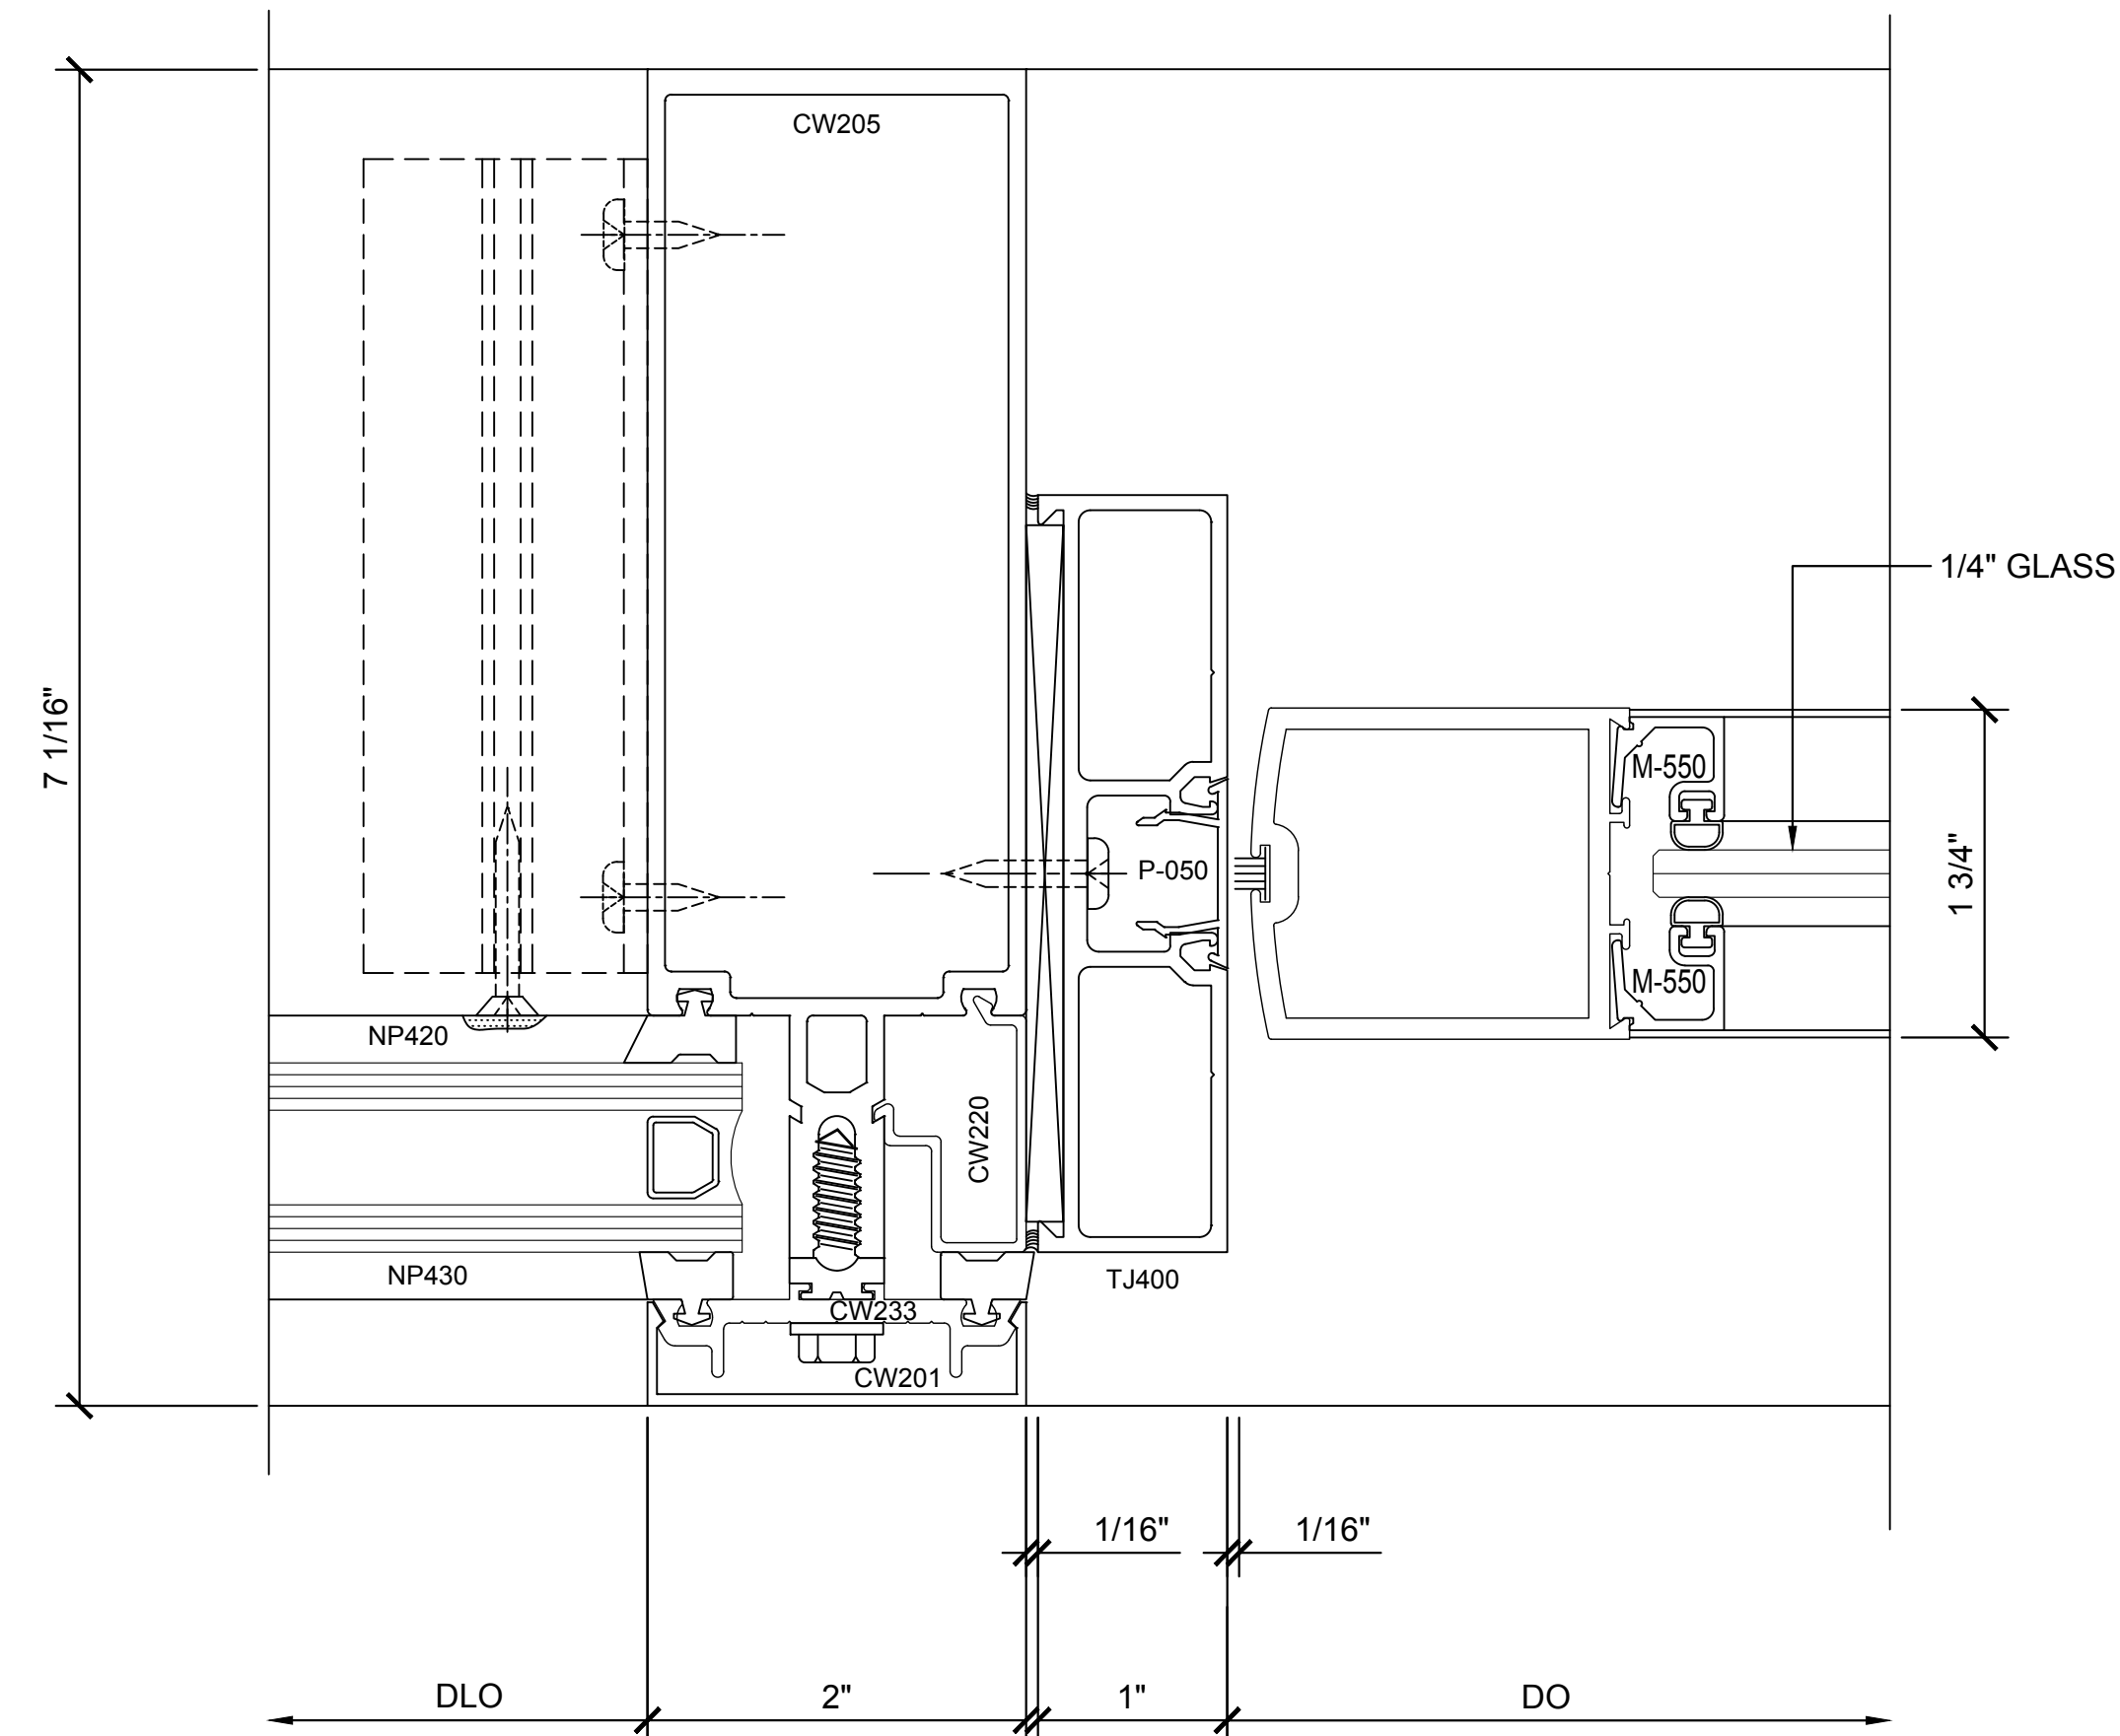

1 SECTION DETAIL @ DOOR JAMB
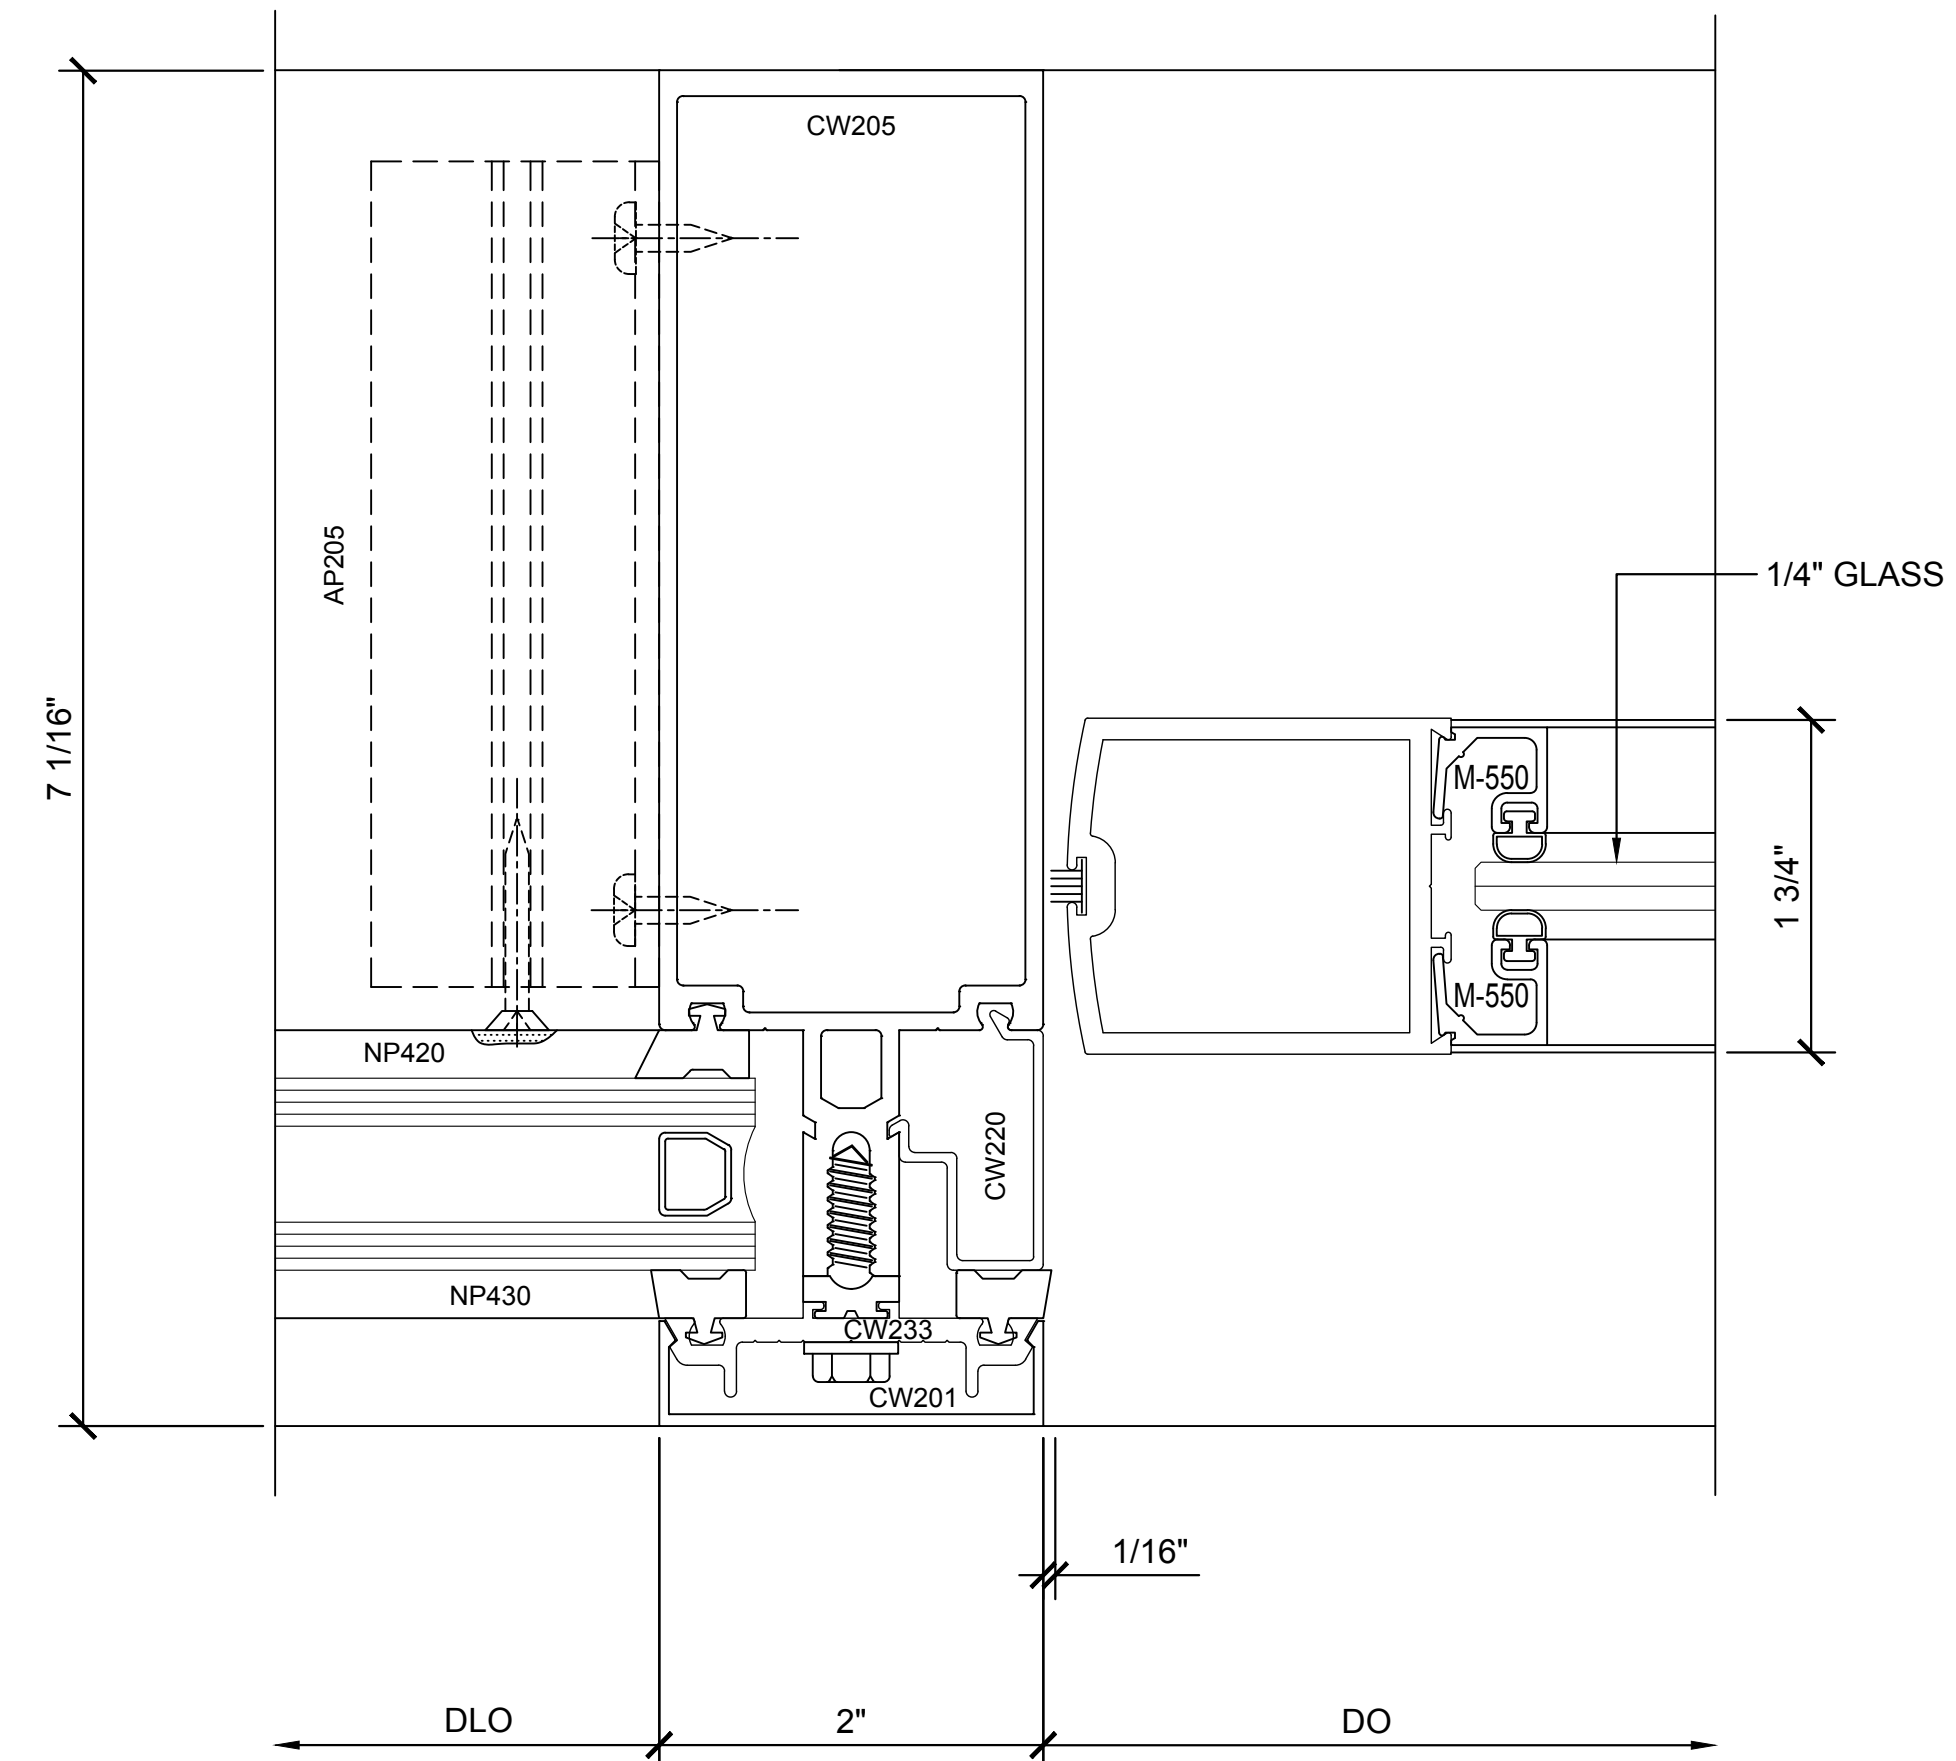
$$1'-0''=1'-0''$$


② SECTION DETAIL @ DOOR JAMB

$$1'-0''=1'-0''$$

Revisions By:



C.K. LAURENCE CO. ARCHITECTURAL PRODUCTS
2503 E. Vernon Avenue, Los Angeles, CA 90058-1897
PH (800)-421-6144 FX: 800-587-7501 www.crlaurence.com

Discription:
CRL U.S. ALUMINUM
CURTAIN WALL
SERIES 2200

Drawn By: RP

Date: 2/24/17


Scale: AS NOTED

File Name:

series 2200.dwg


meet

15.02

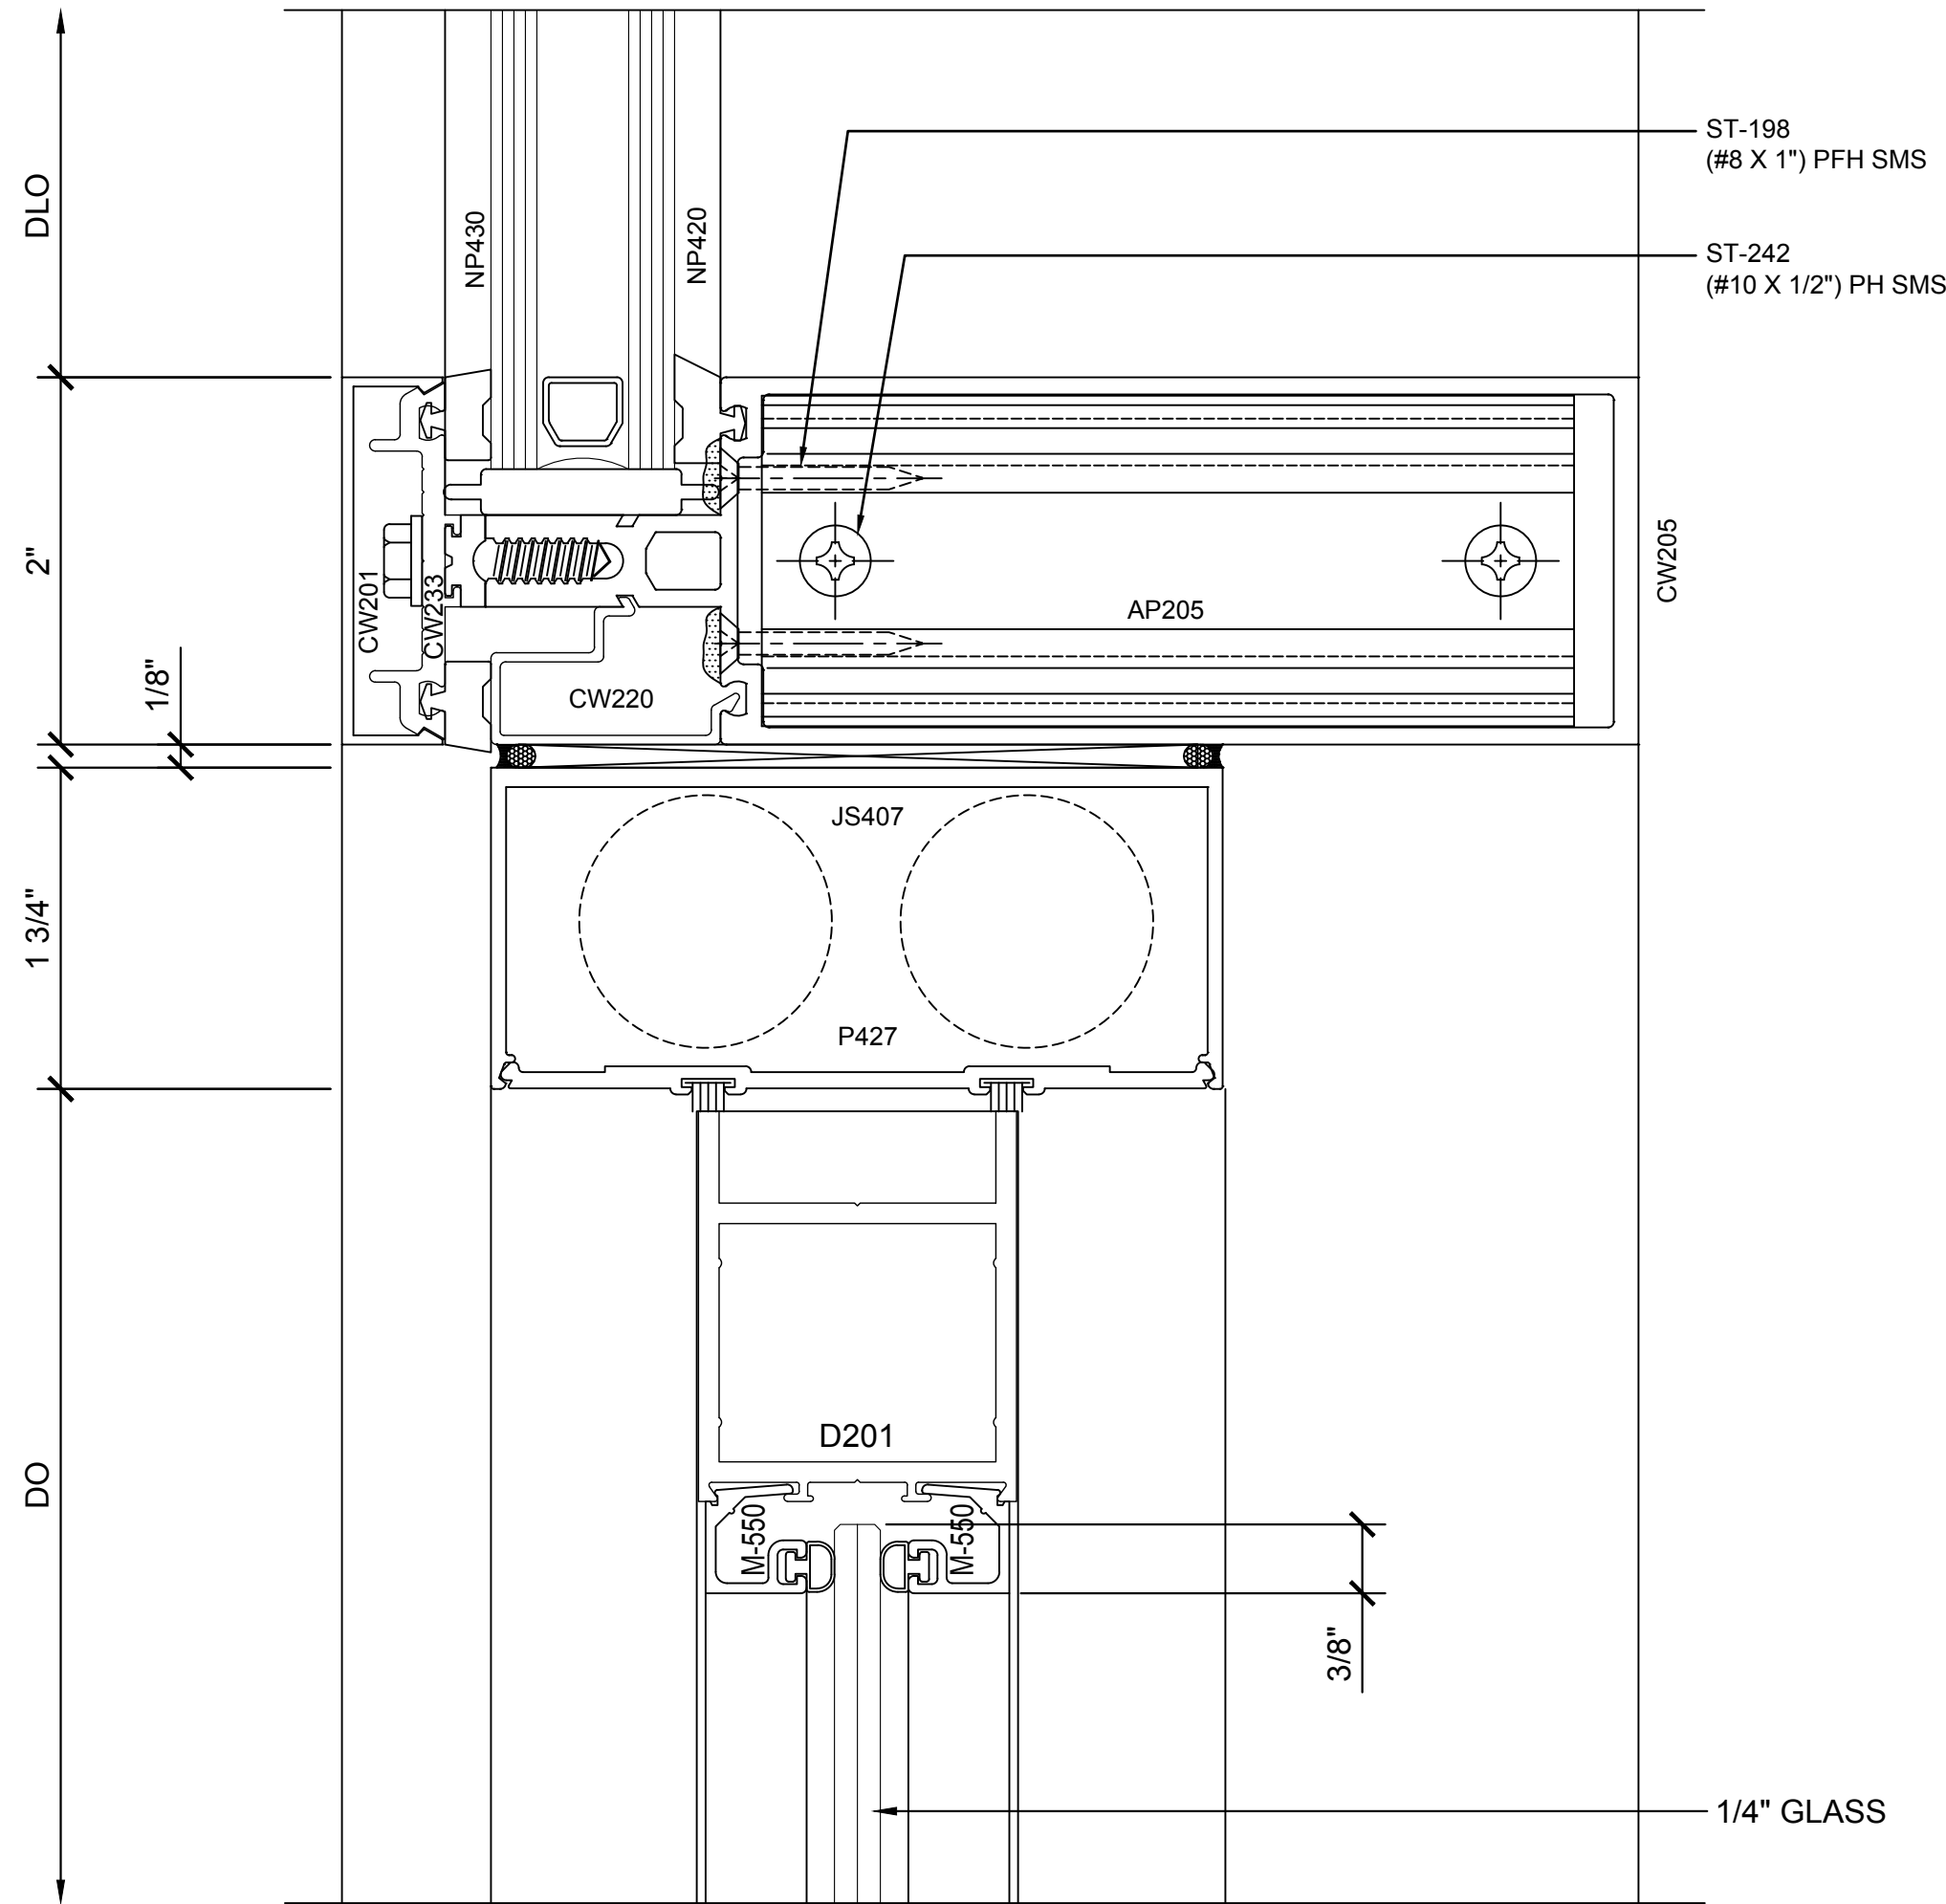


3 SECTION DETAIL @ DOOR HEAD

1'-0"=1'-0"

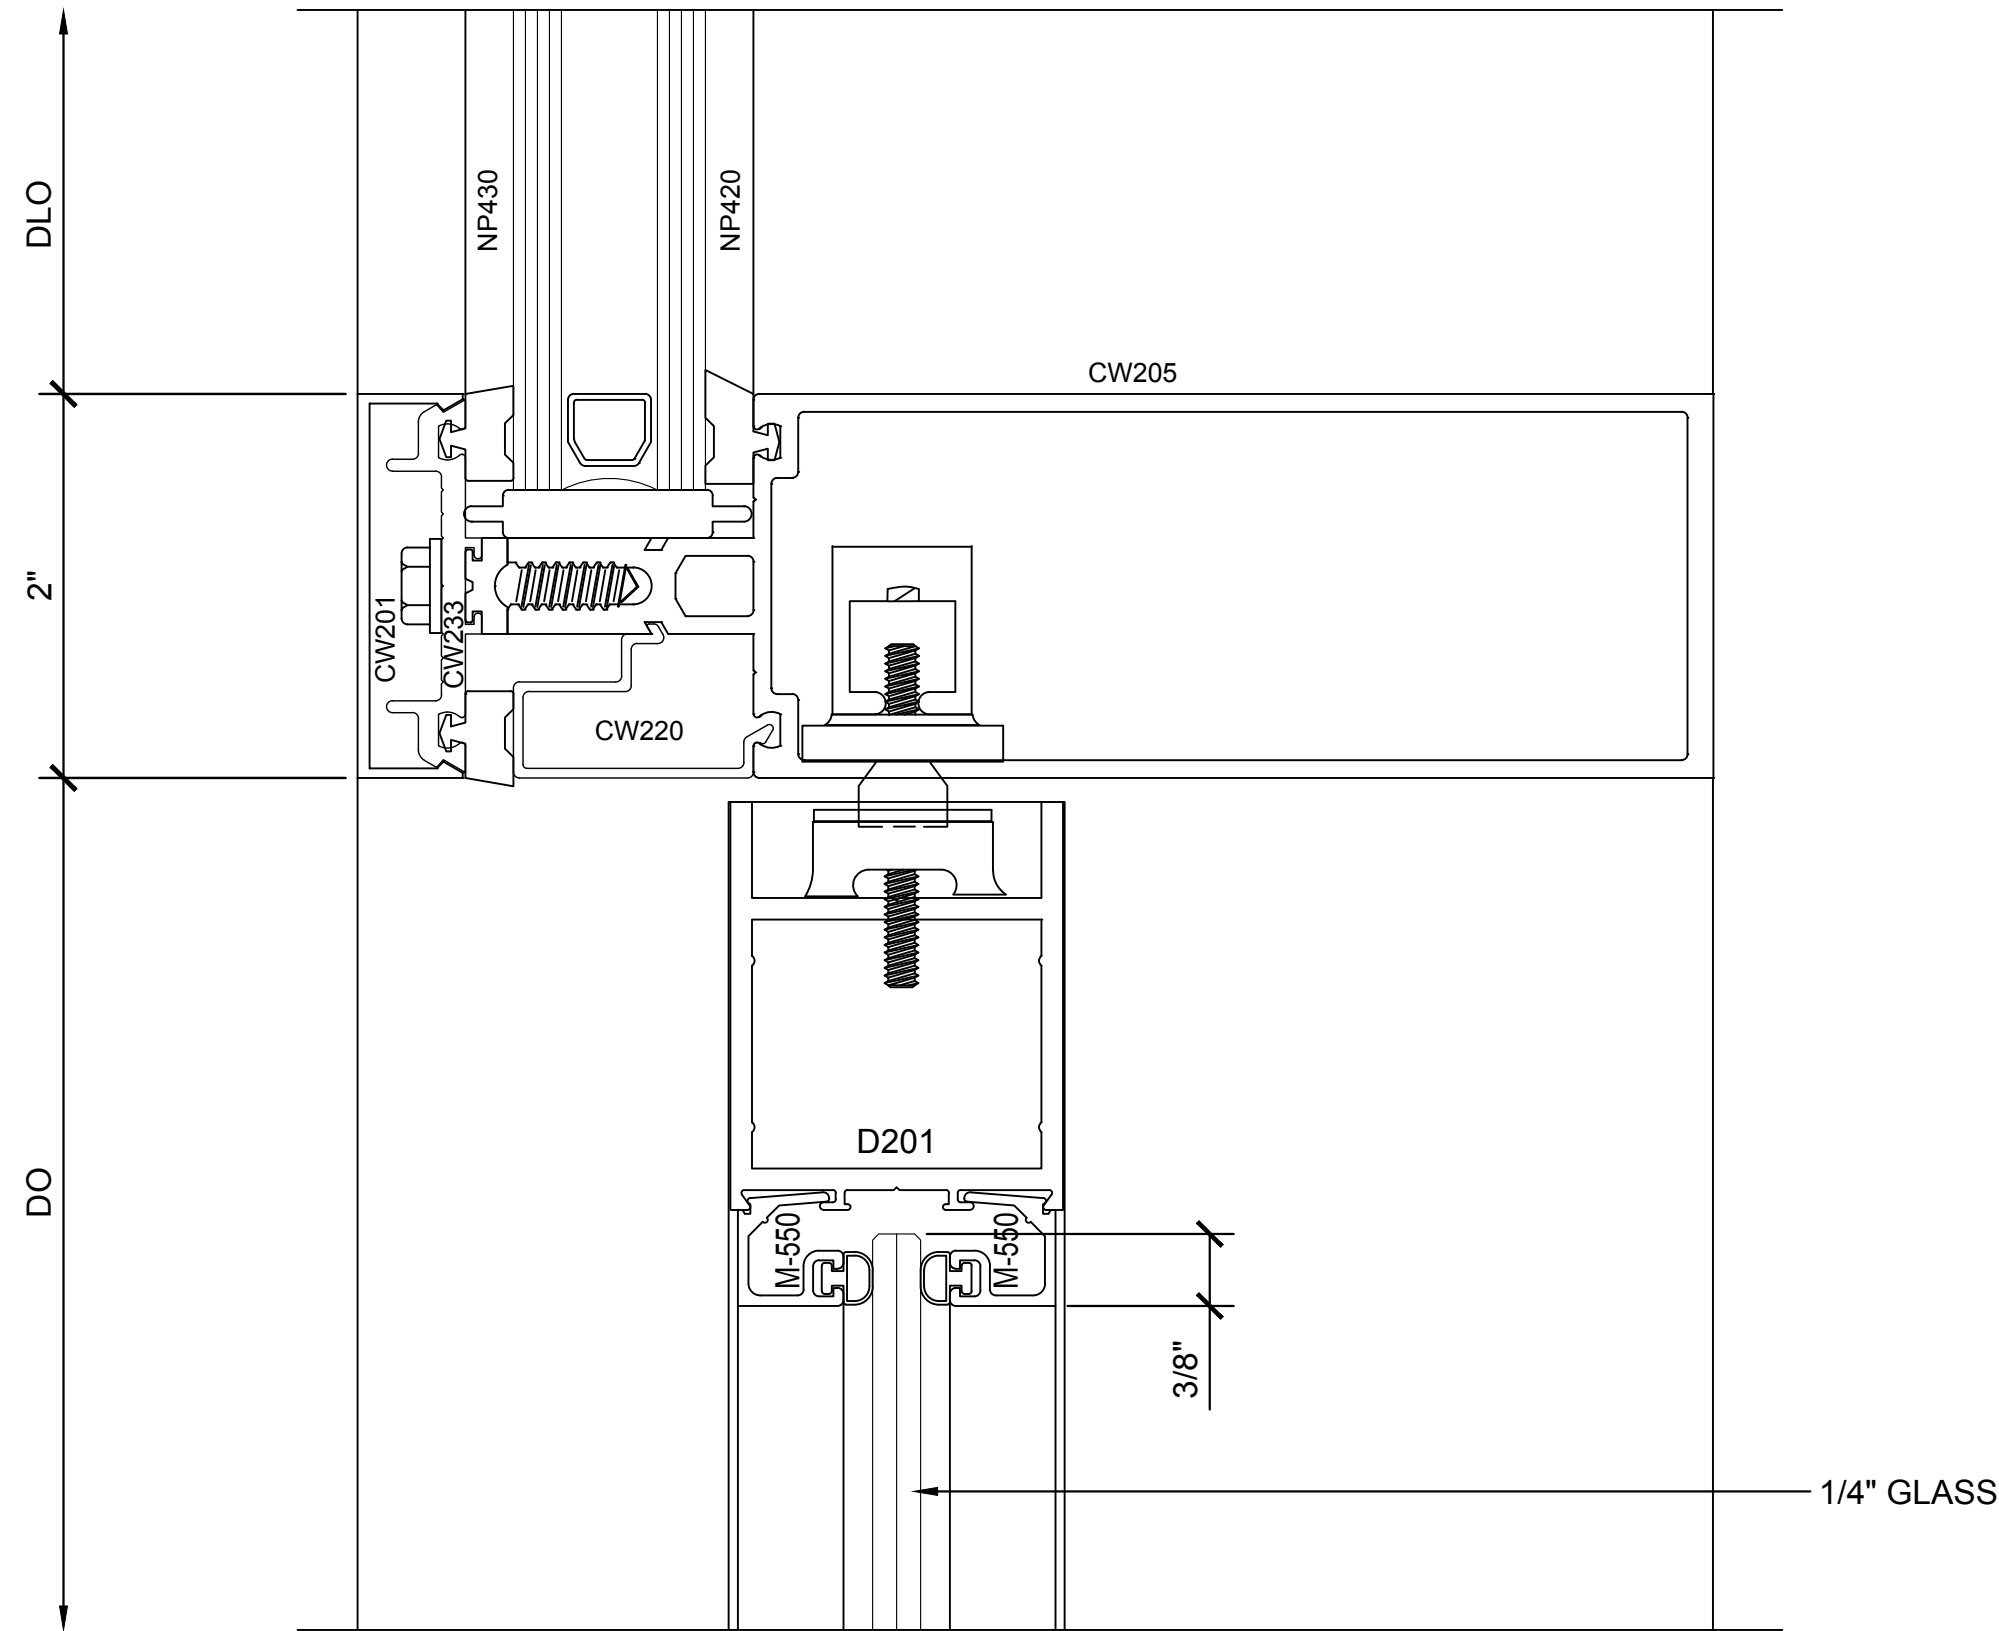


4 SECTION DETAIL @ DOOR HEAD

1'-0"=1'-0"

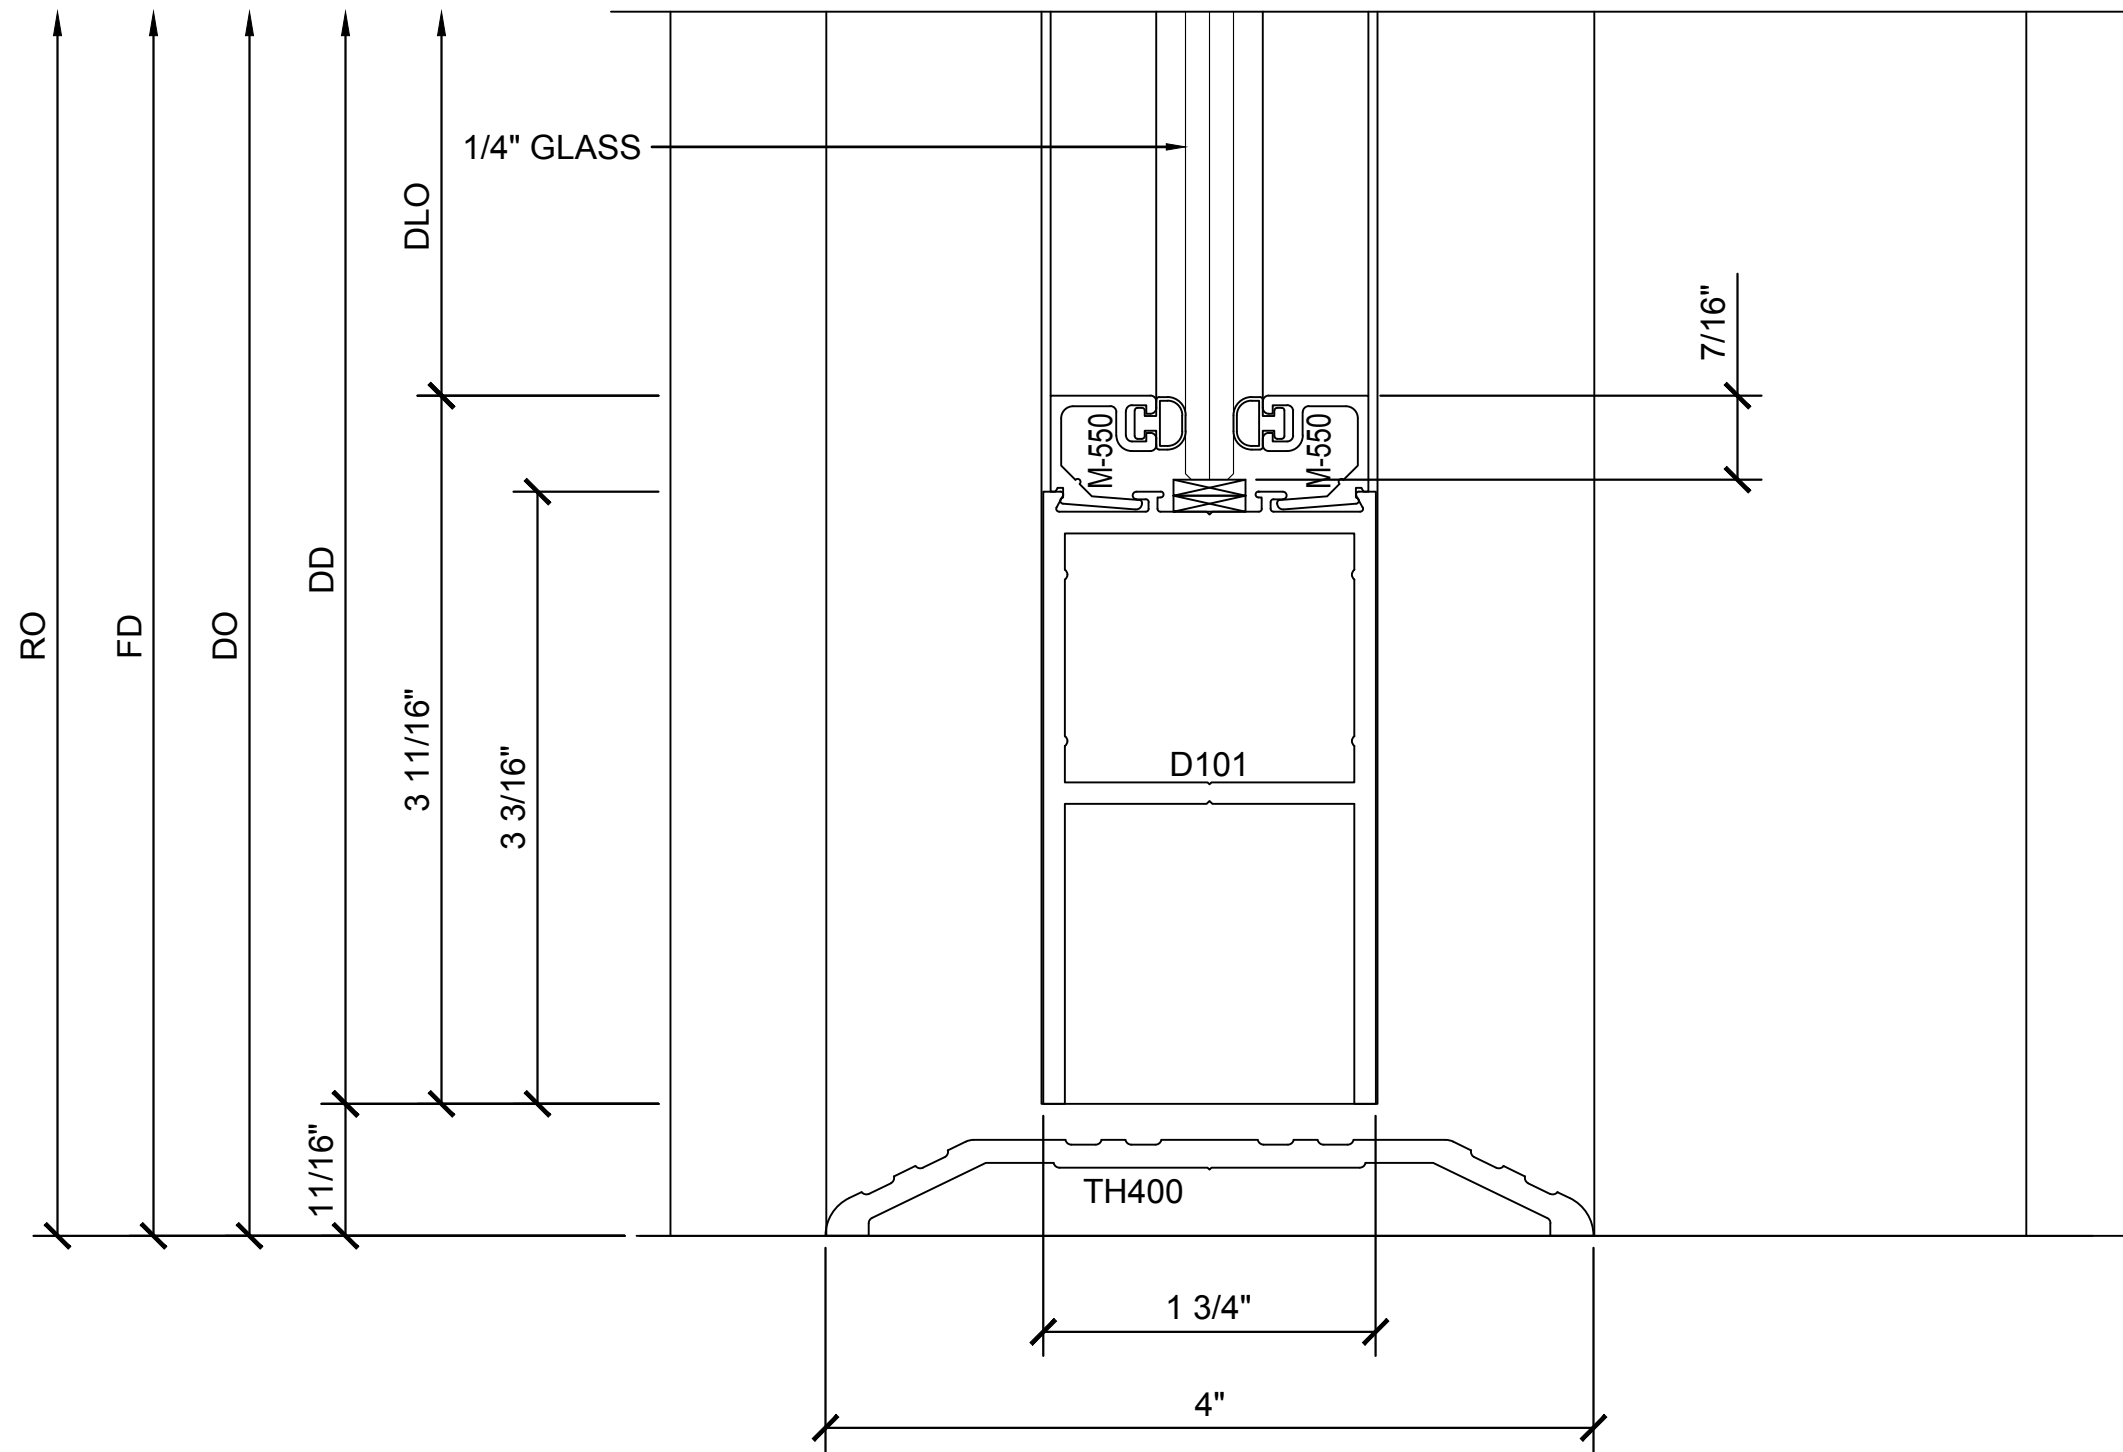

5 SECTION DETAIL @ DOOR SILL


1'-0"=1'-0"

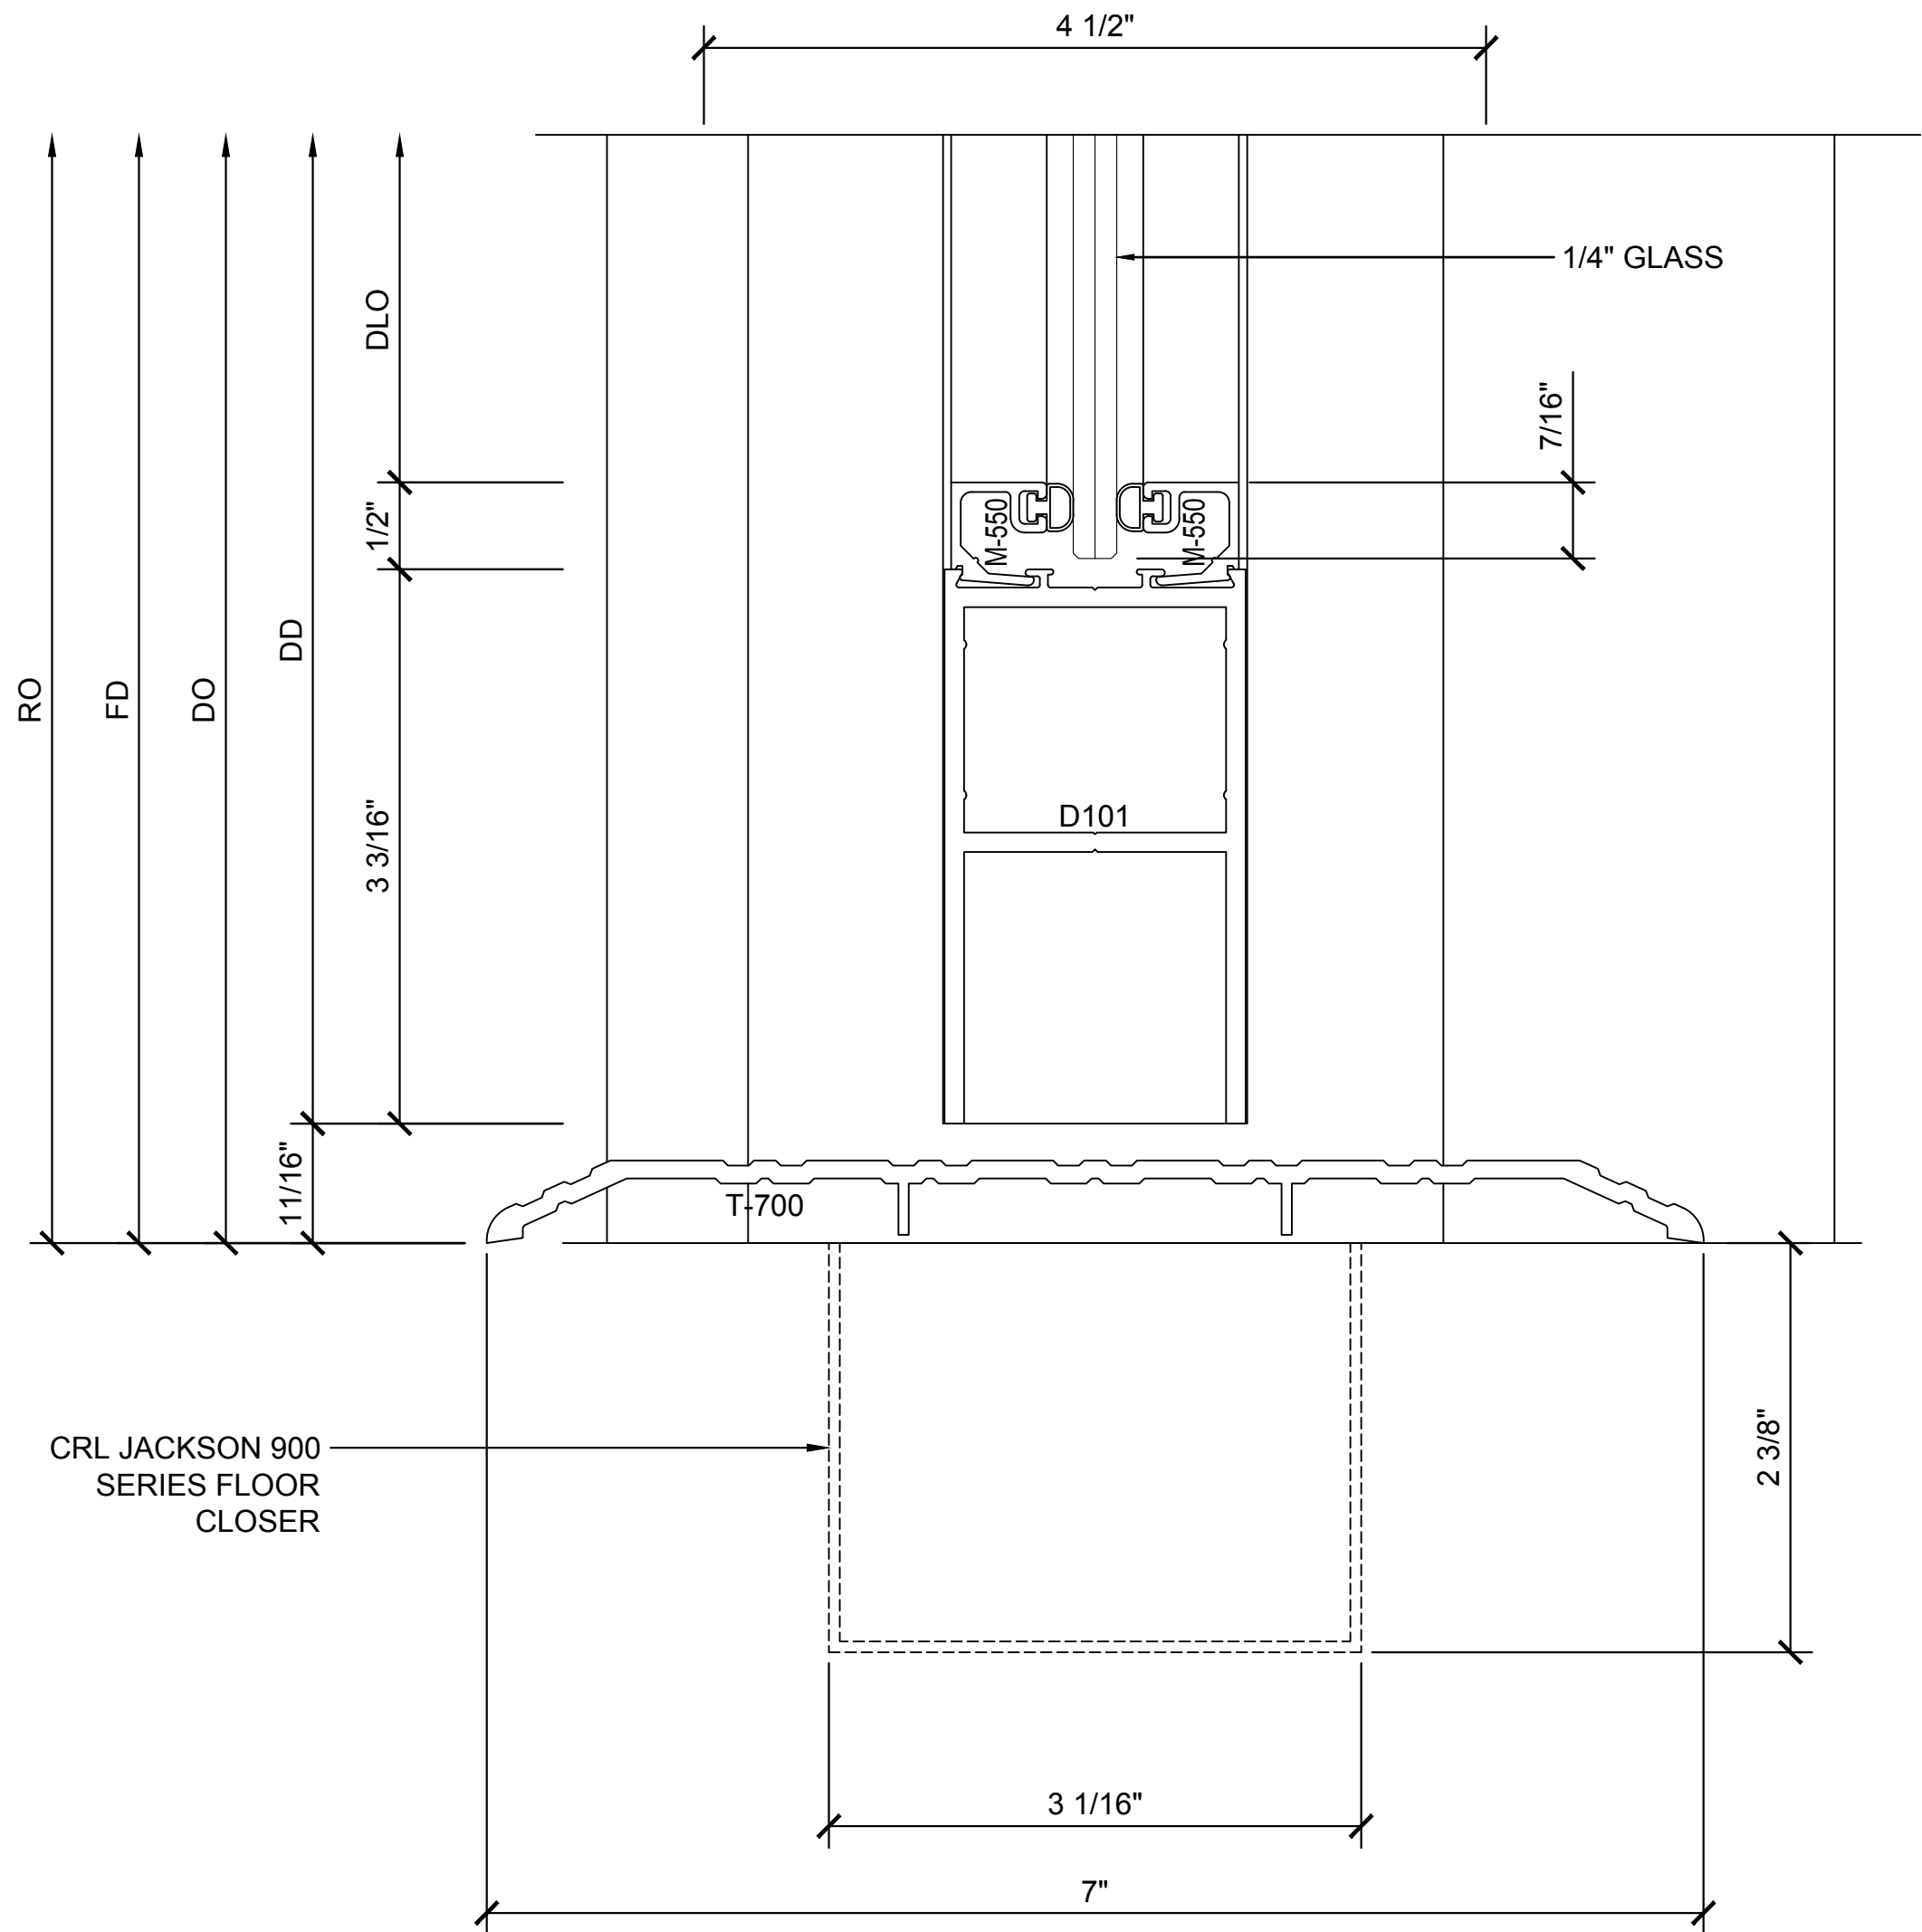

6 SECTION DETAIL @ DOOR SILL

1'-0"=1'-0"

Revisions By:



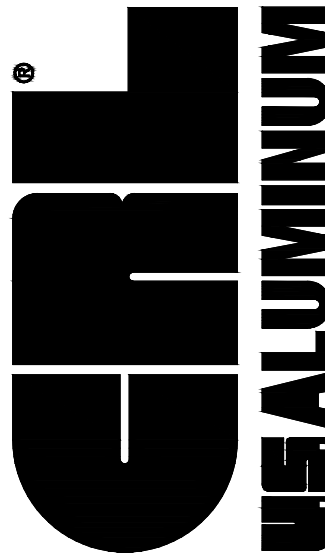


C.R. LAURENCE CO. ARCHITECTURAL PRODUCTS
2503 E. Vermon Avenue, Los Angeles, CA 90058-1897
PH (800) 421-6144 FX 800-597-7301 www.crlaurence.com

Discription:
CRL U.S. ALUMINUM
CURTAIN WALL
SERIES 2200

Drawn By: RP
Date: 2/24/17
Scale: AS NOTED
File Name:
Series 2200.dwg

Sheet

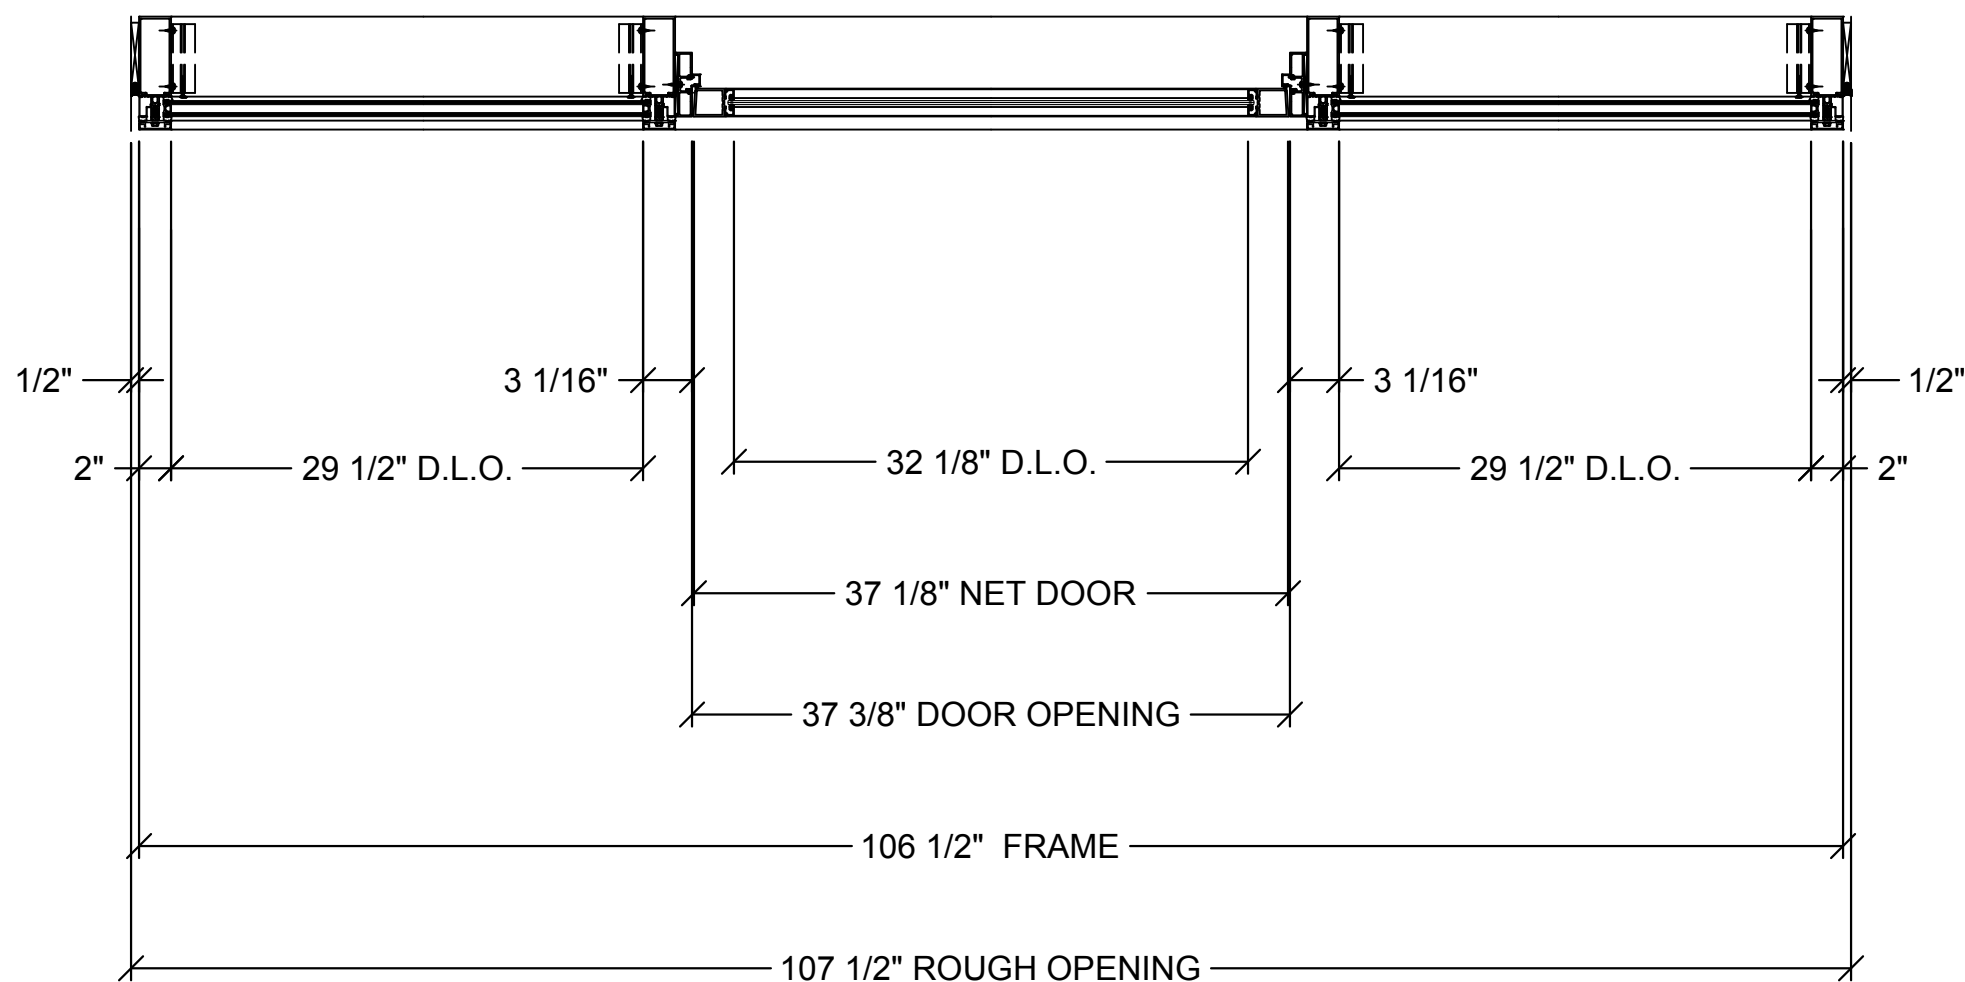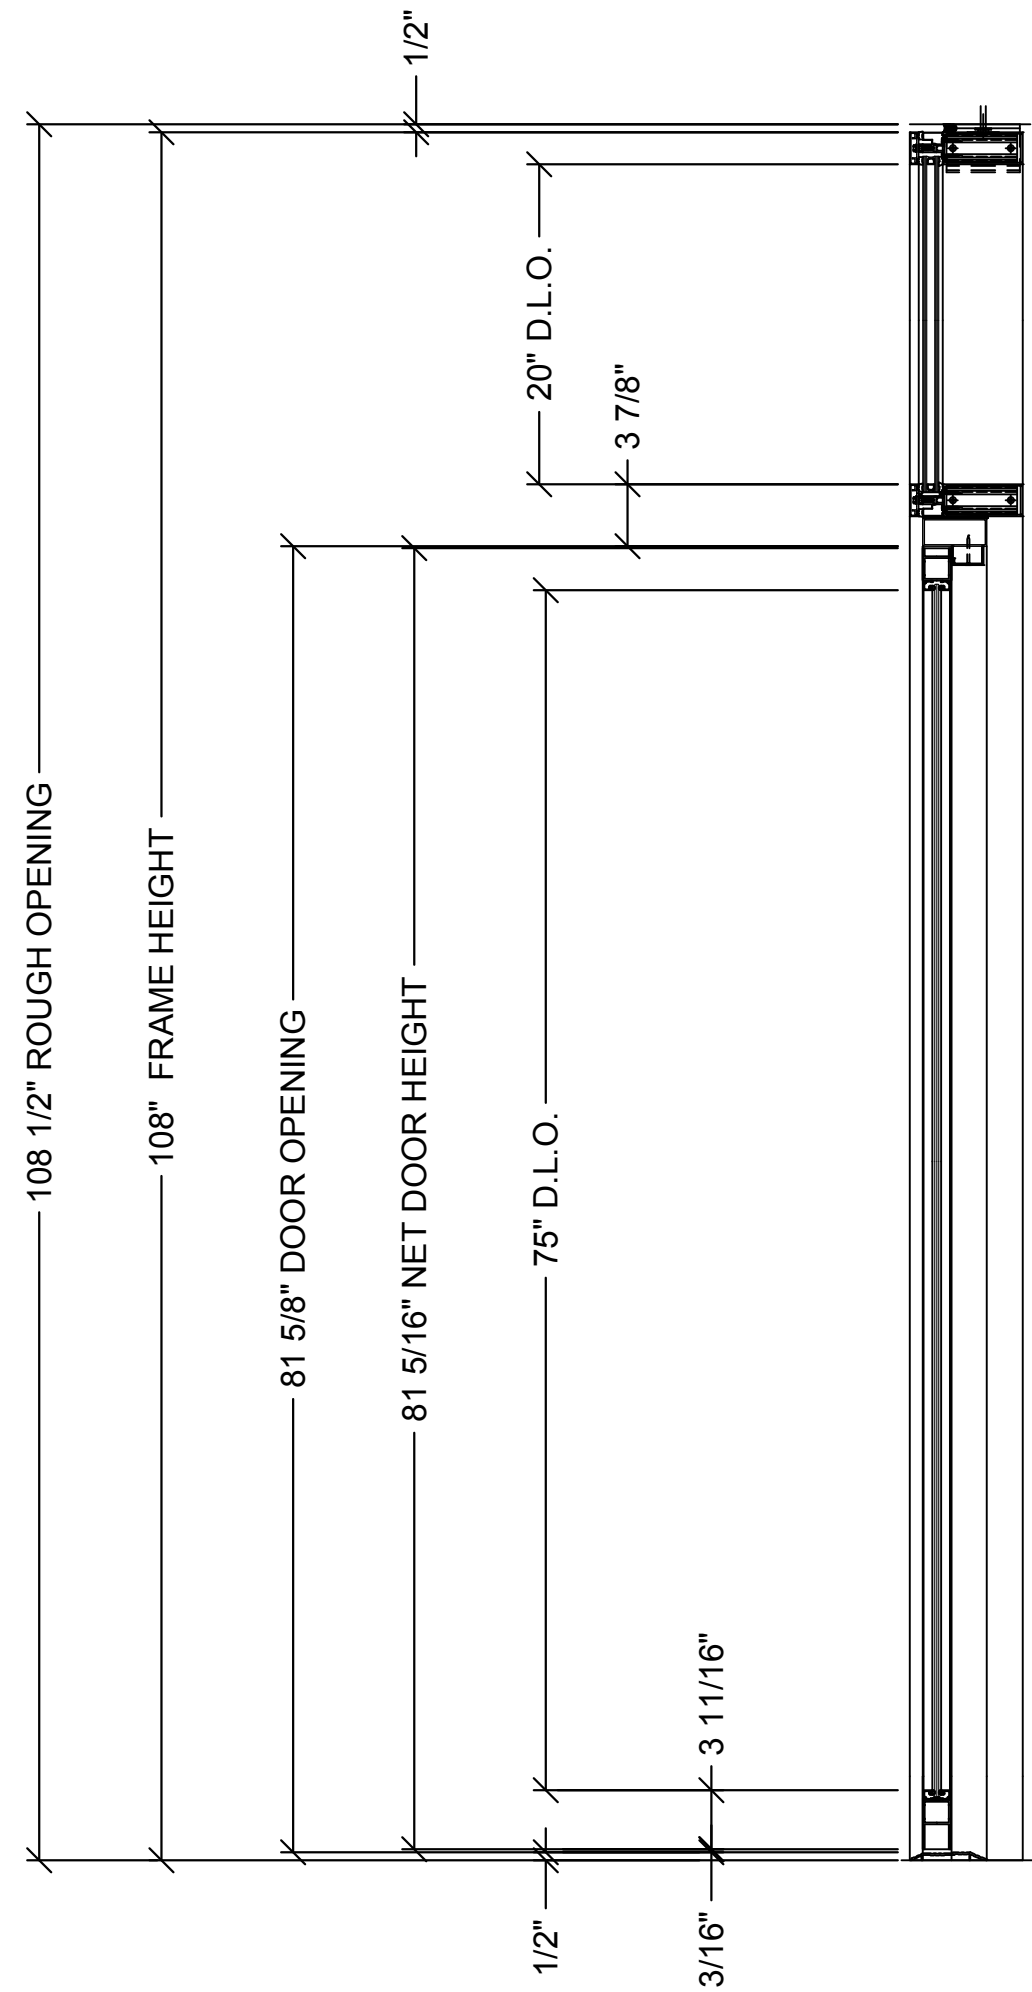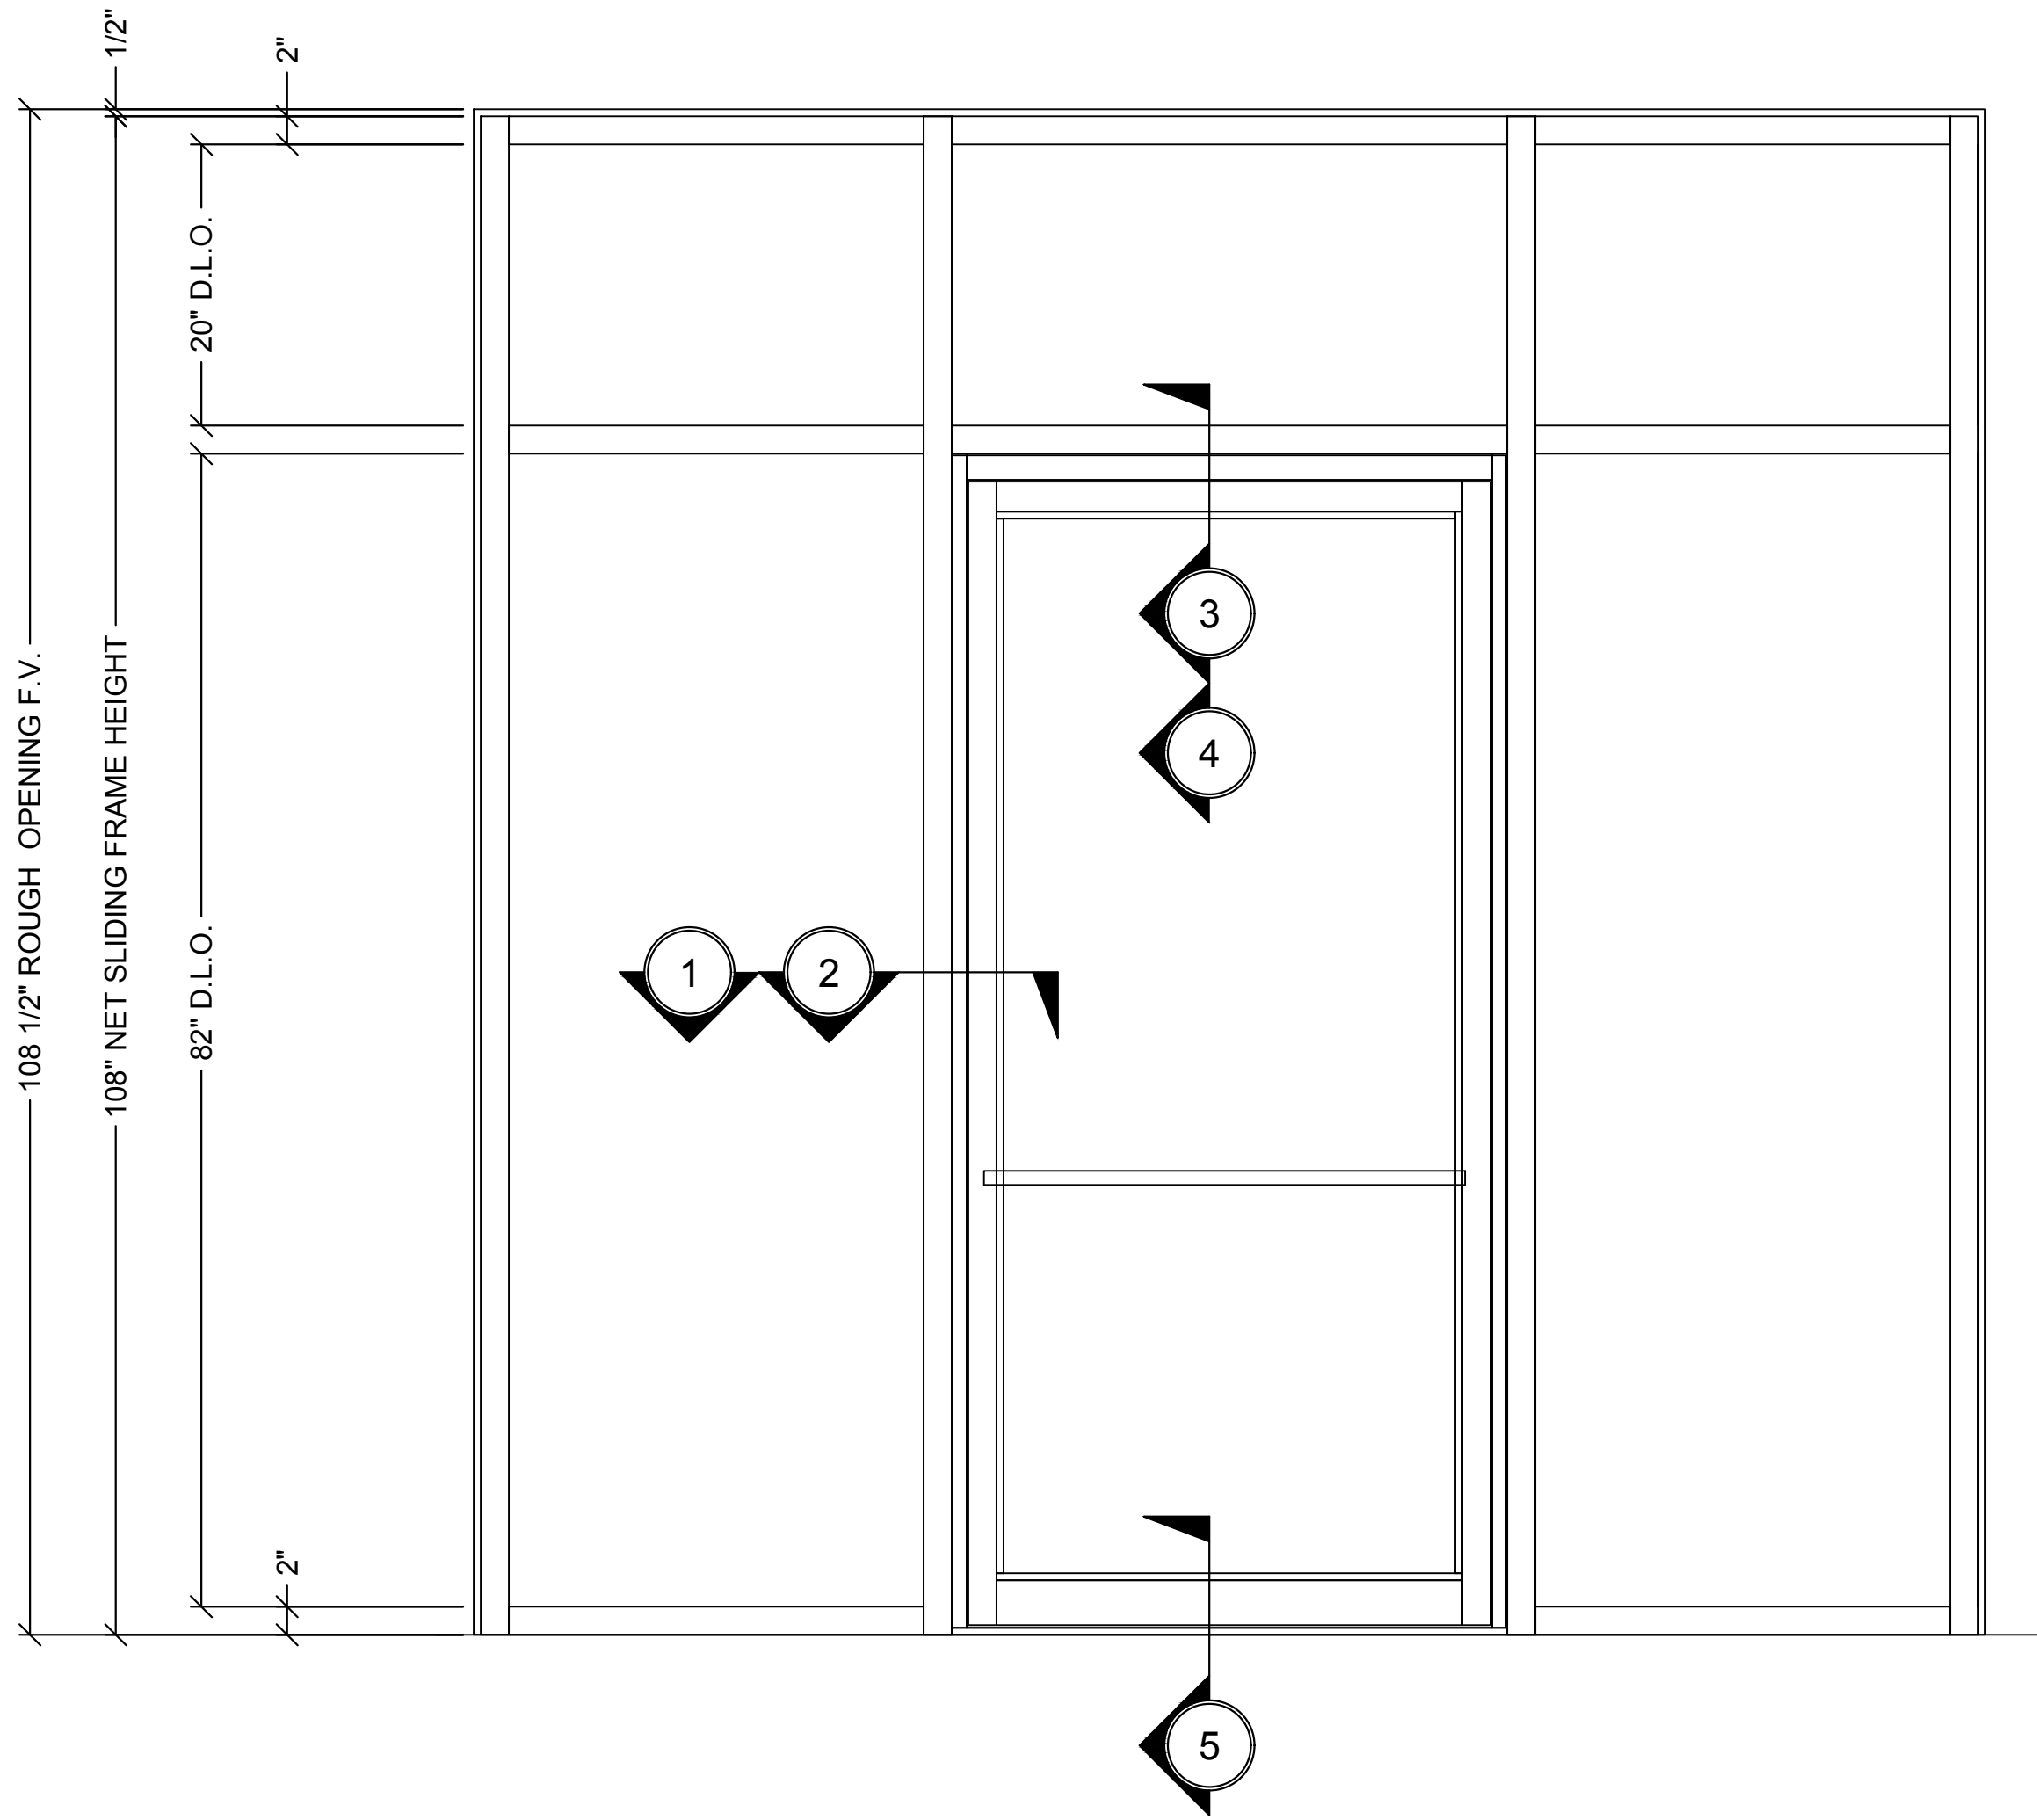

① SERIES 2200 CURTAIN WALL - ELEVATION, SECTION VIEW AND PLAN VIEW - SHEAR BLOCK ASSEMBLY - 5" BACK MEMBER WITH OFFSET-HUNG DOOR

1"=1'-0"


Revisions By:



Discription:
CRL U.S. ALUMINUM
CURTAIN WALL
SERIES 2200


Drawn By: RP
Date: 2/24/17
Scale: AS NOTED
File Name:
Series 2200.dwg

Sheet

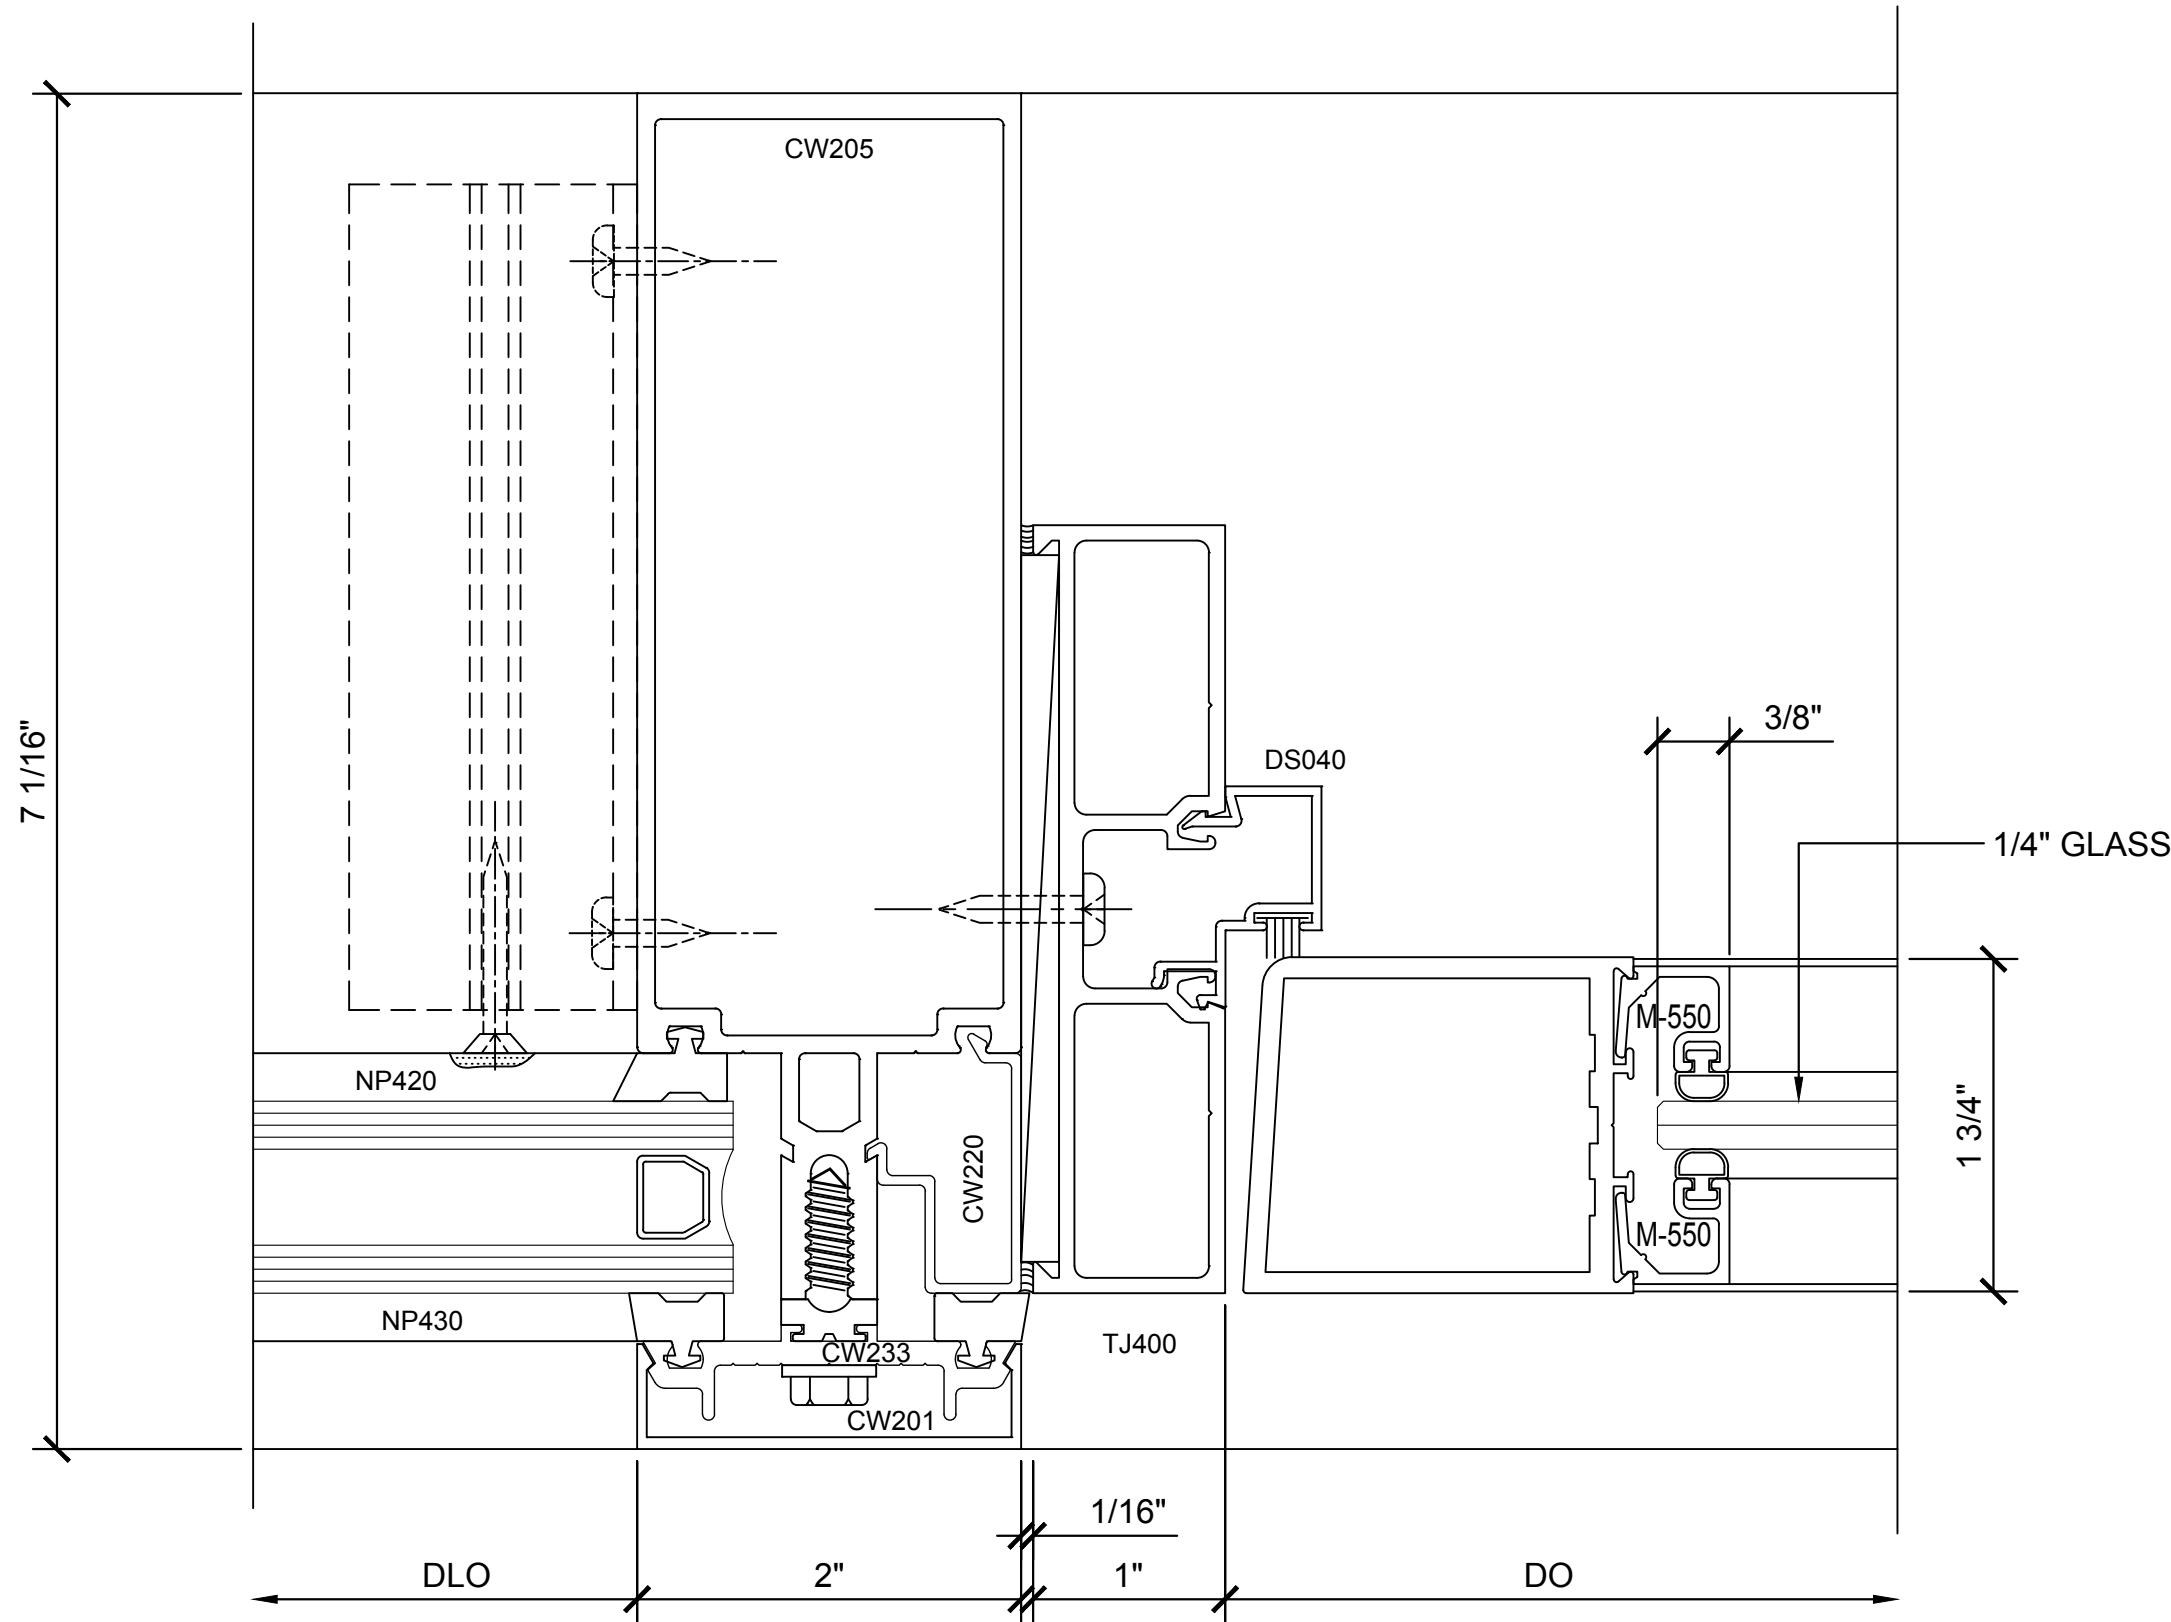


① SECTION DETAIL @ DOOR JAMB

1'-0"=1'-0"

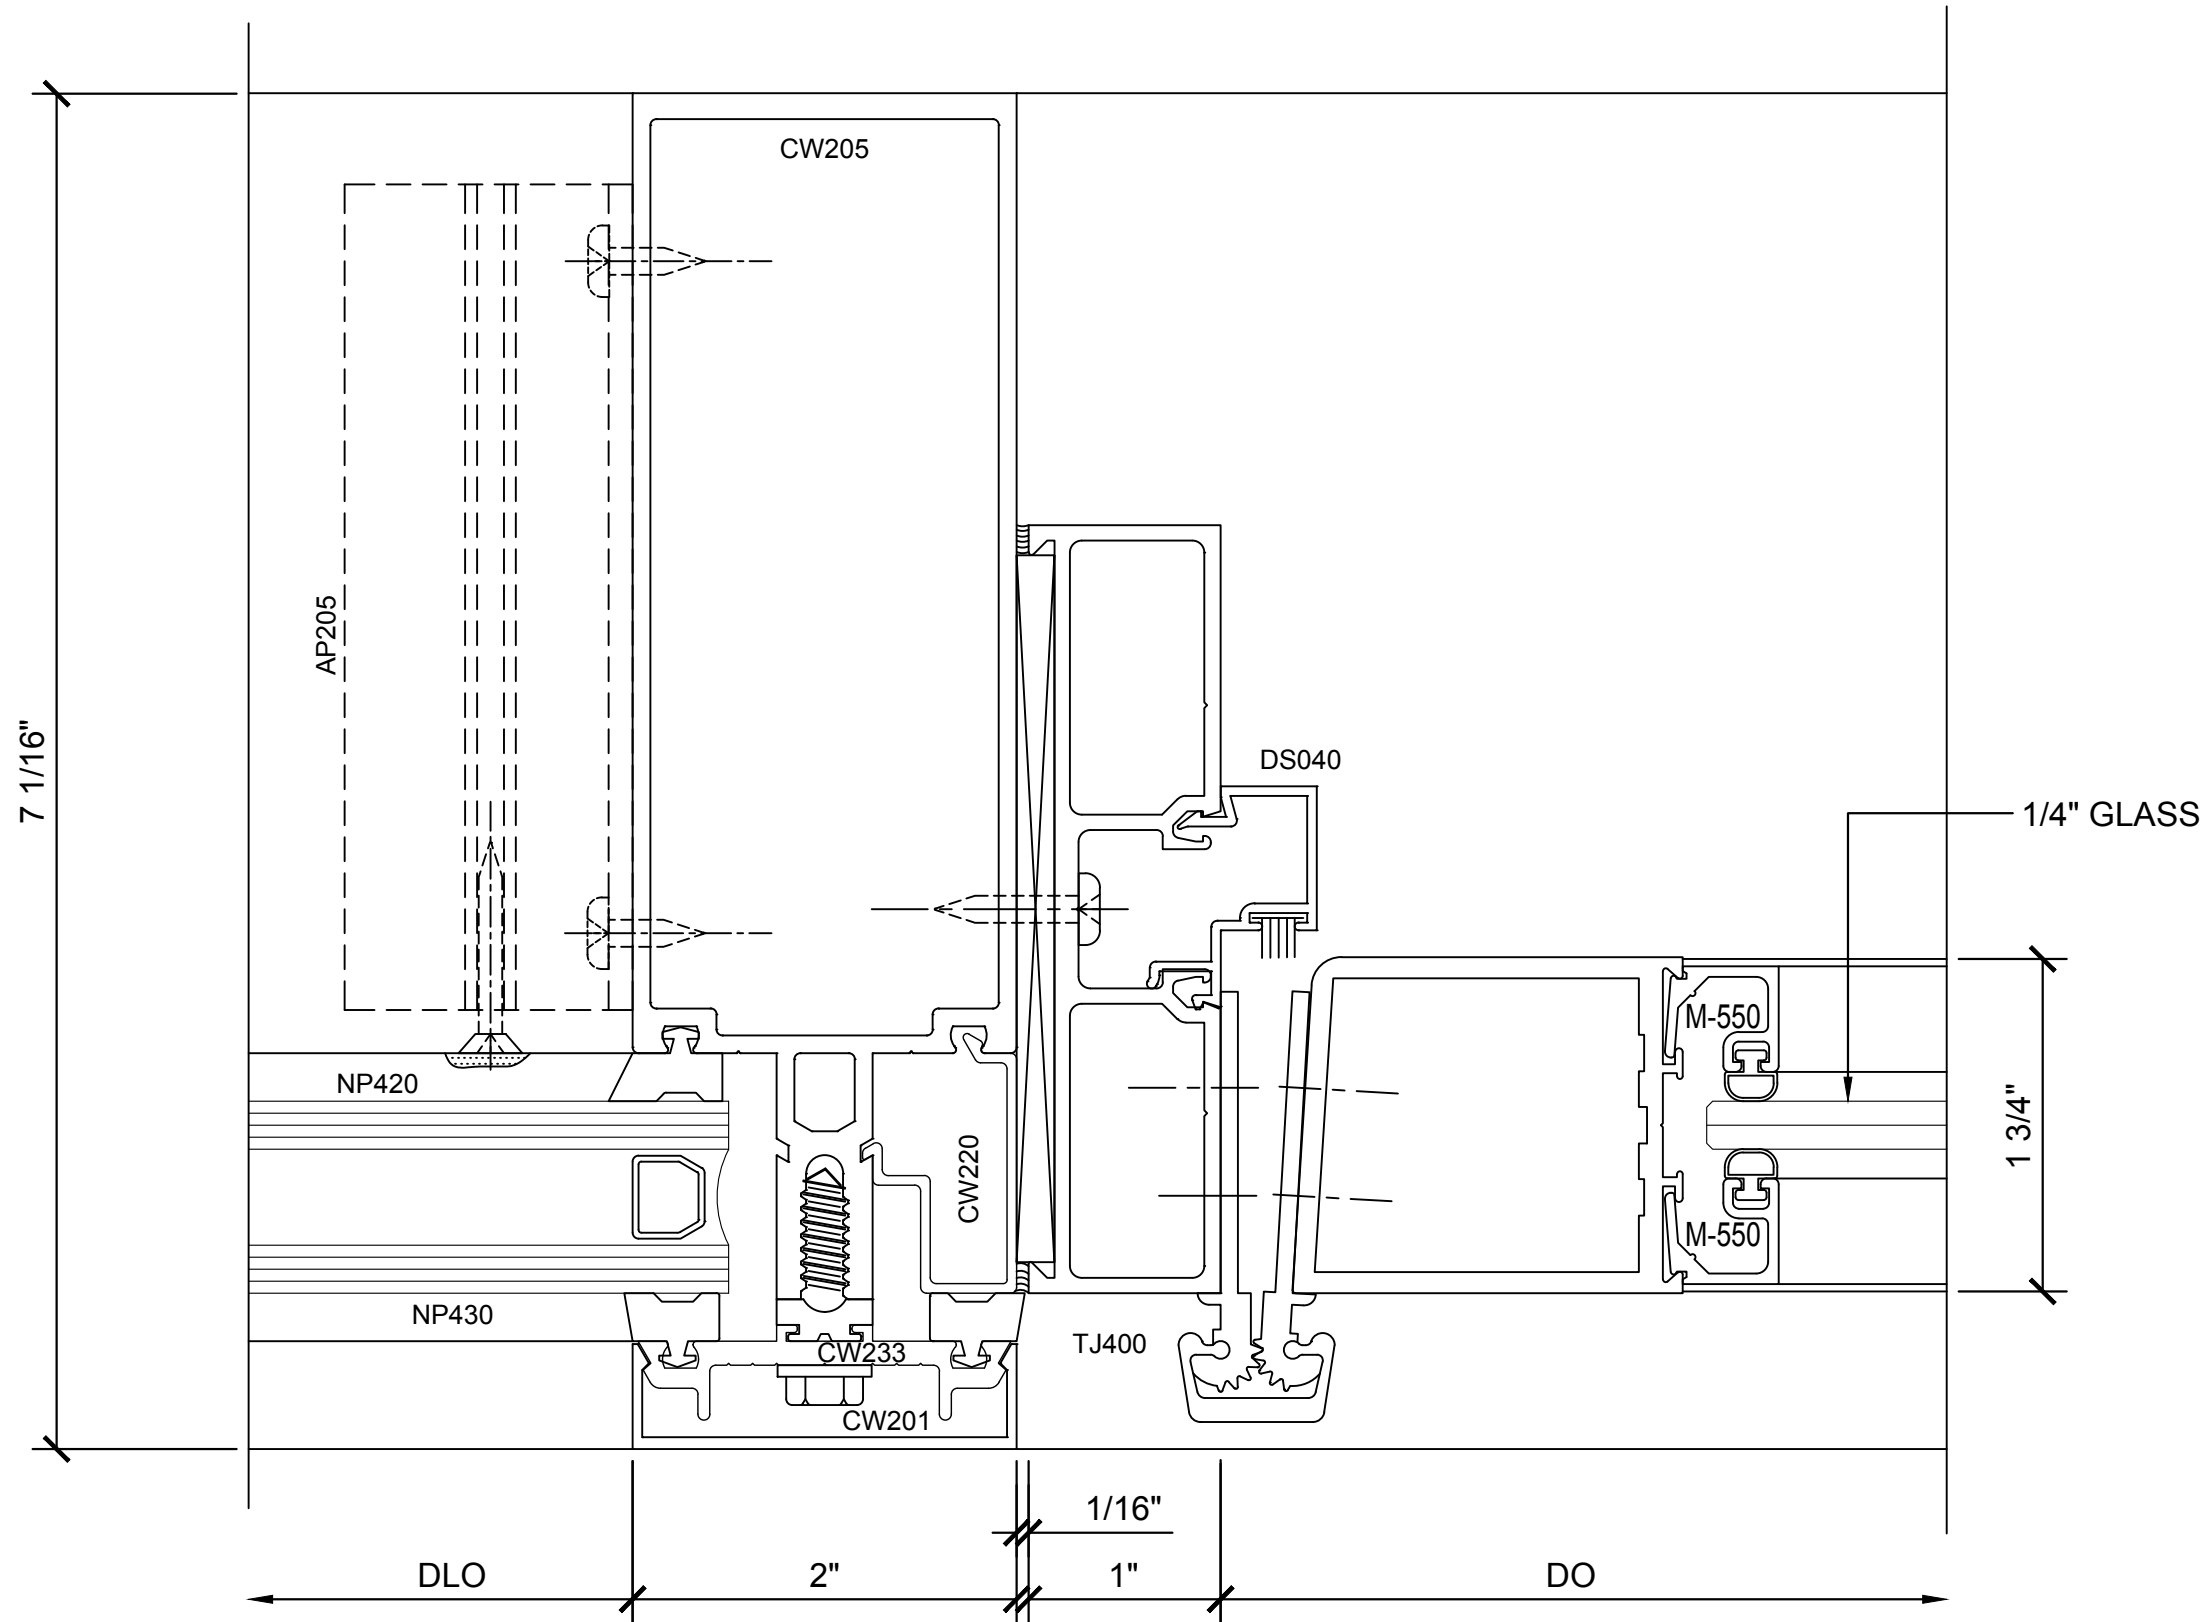


② SECTION DETAIL @ DOOR JAMB


1'-0"=1'-0"

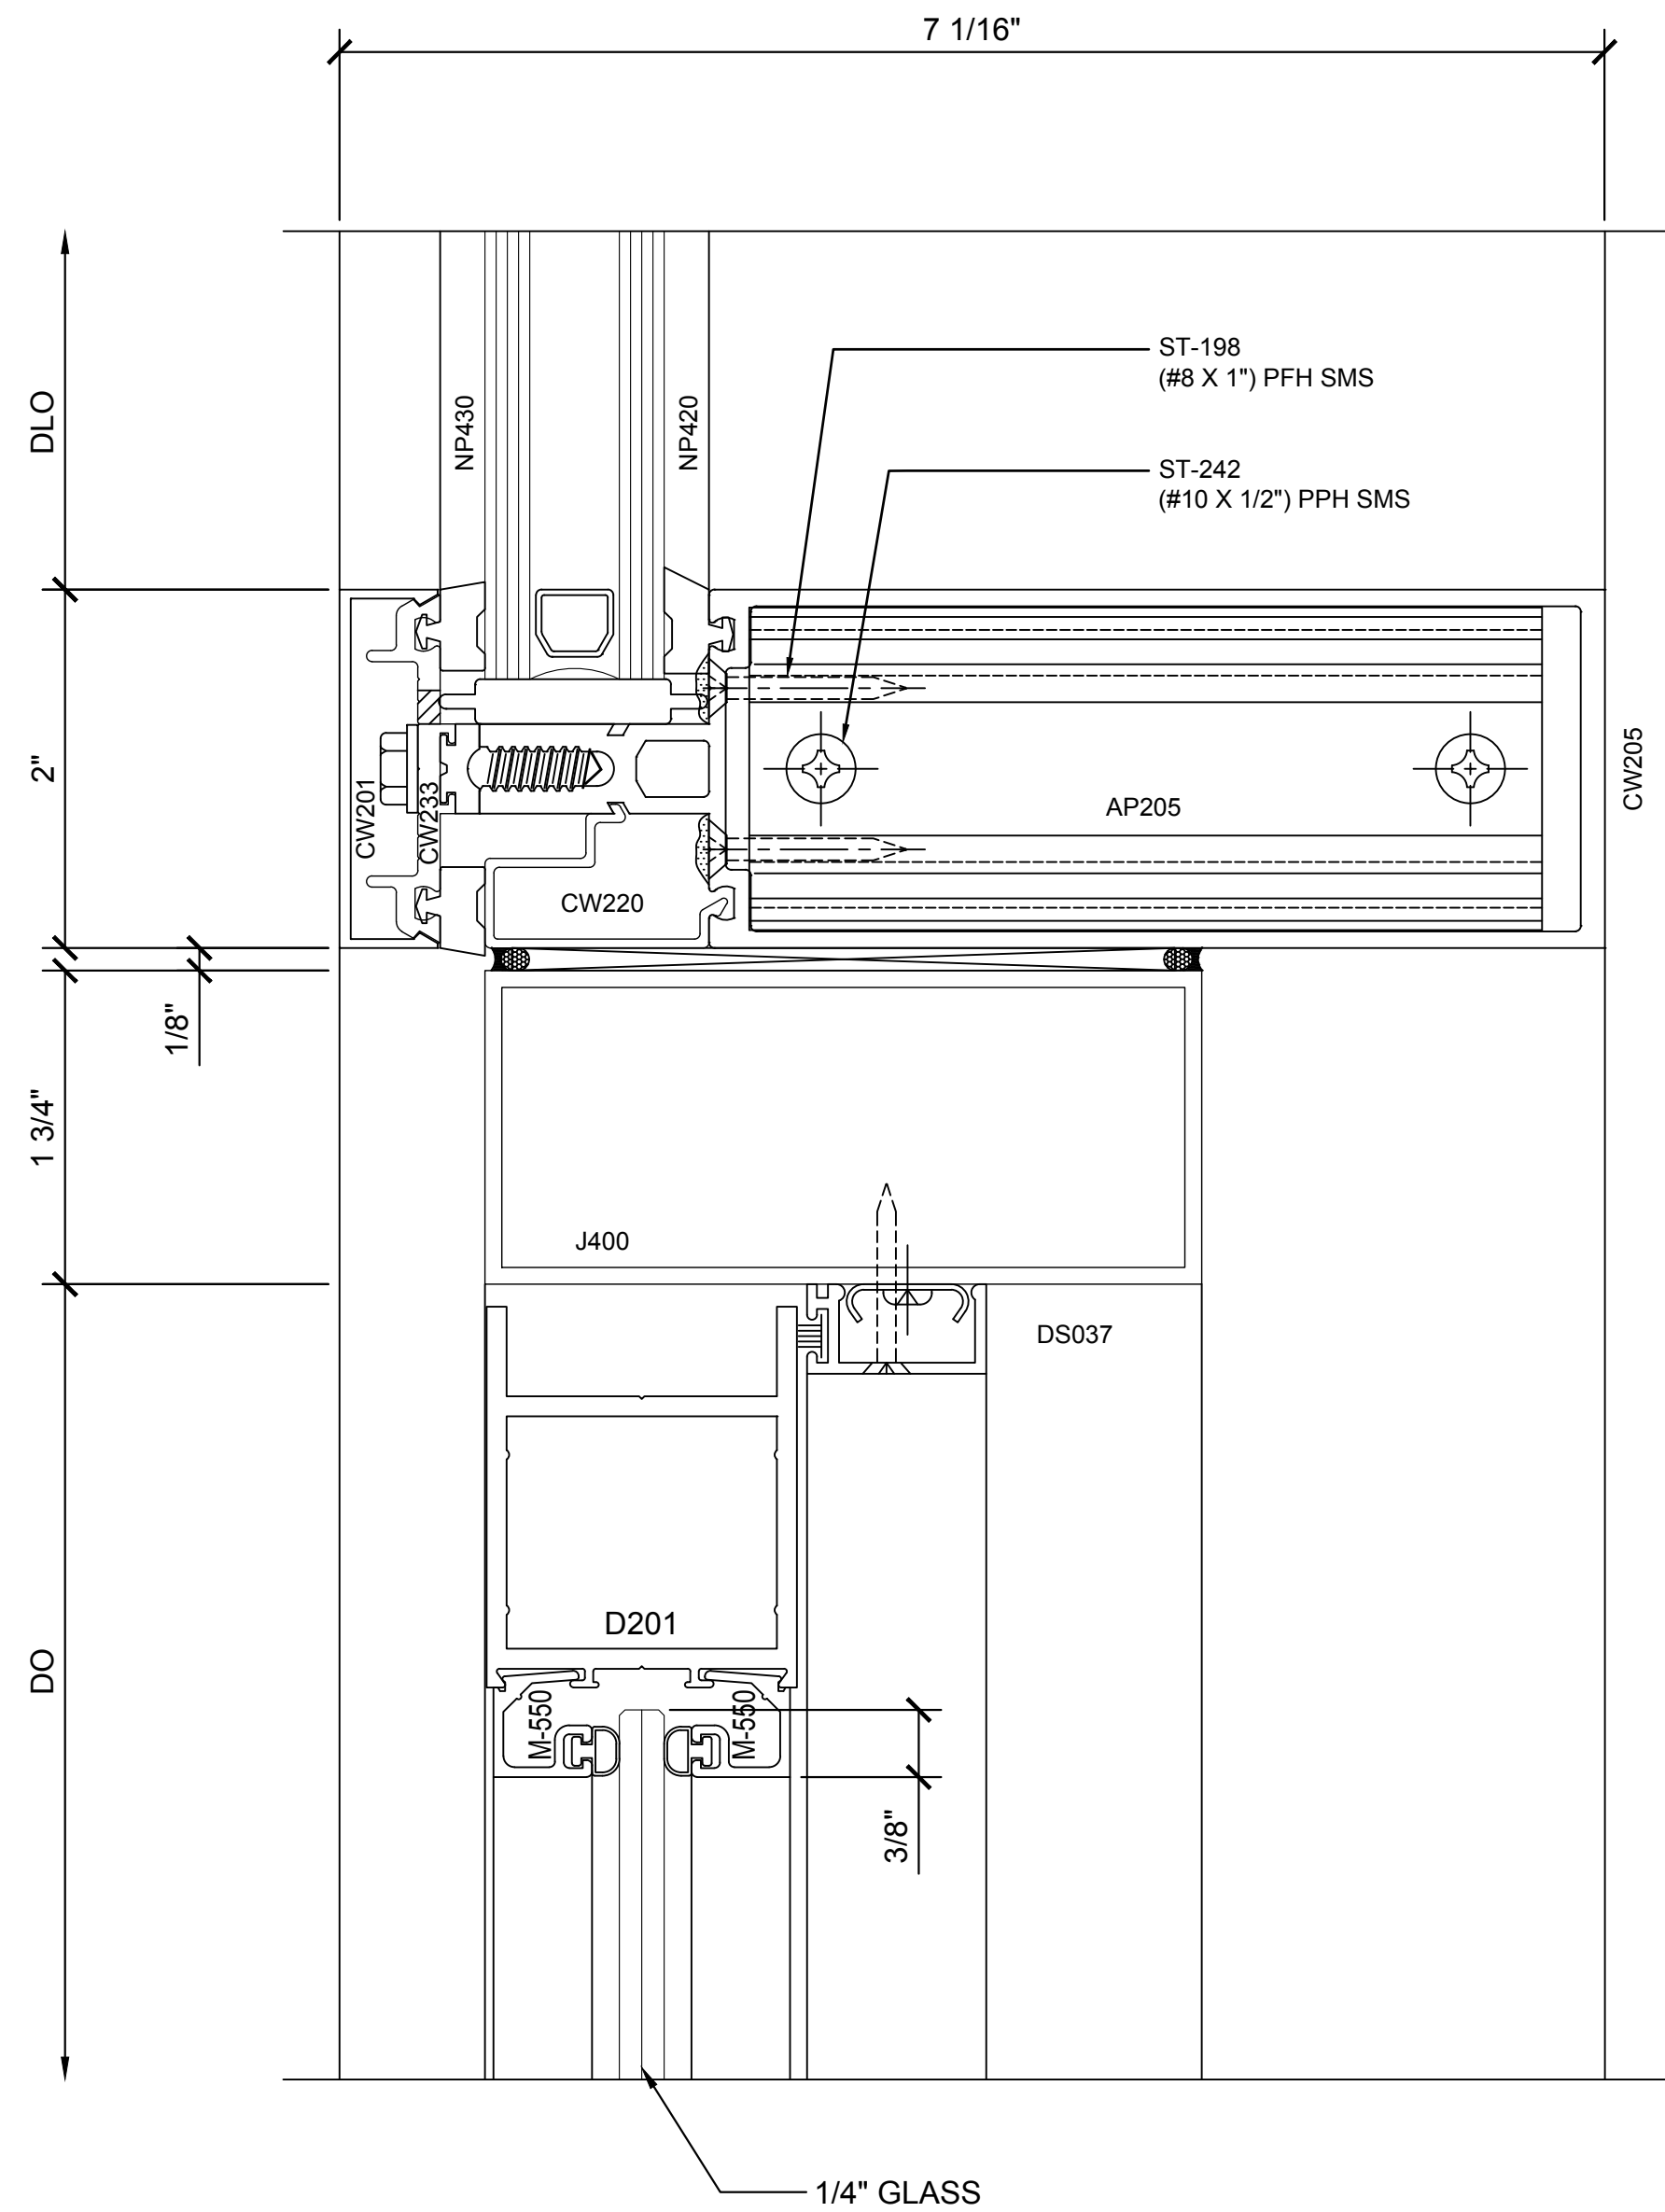

③ SECTION DETAIL @ DOOR HEADER
1'-0"=1'-0"



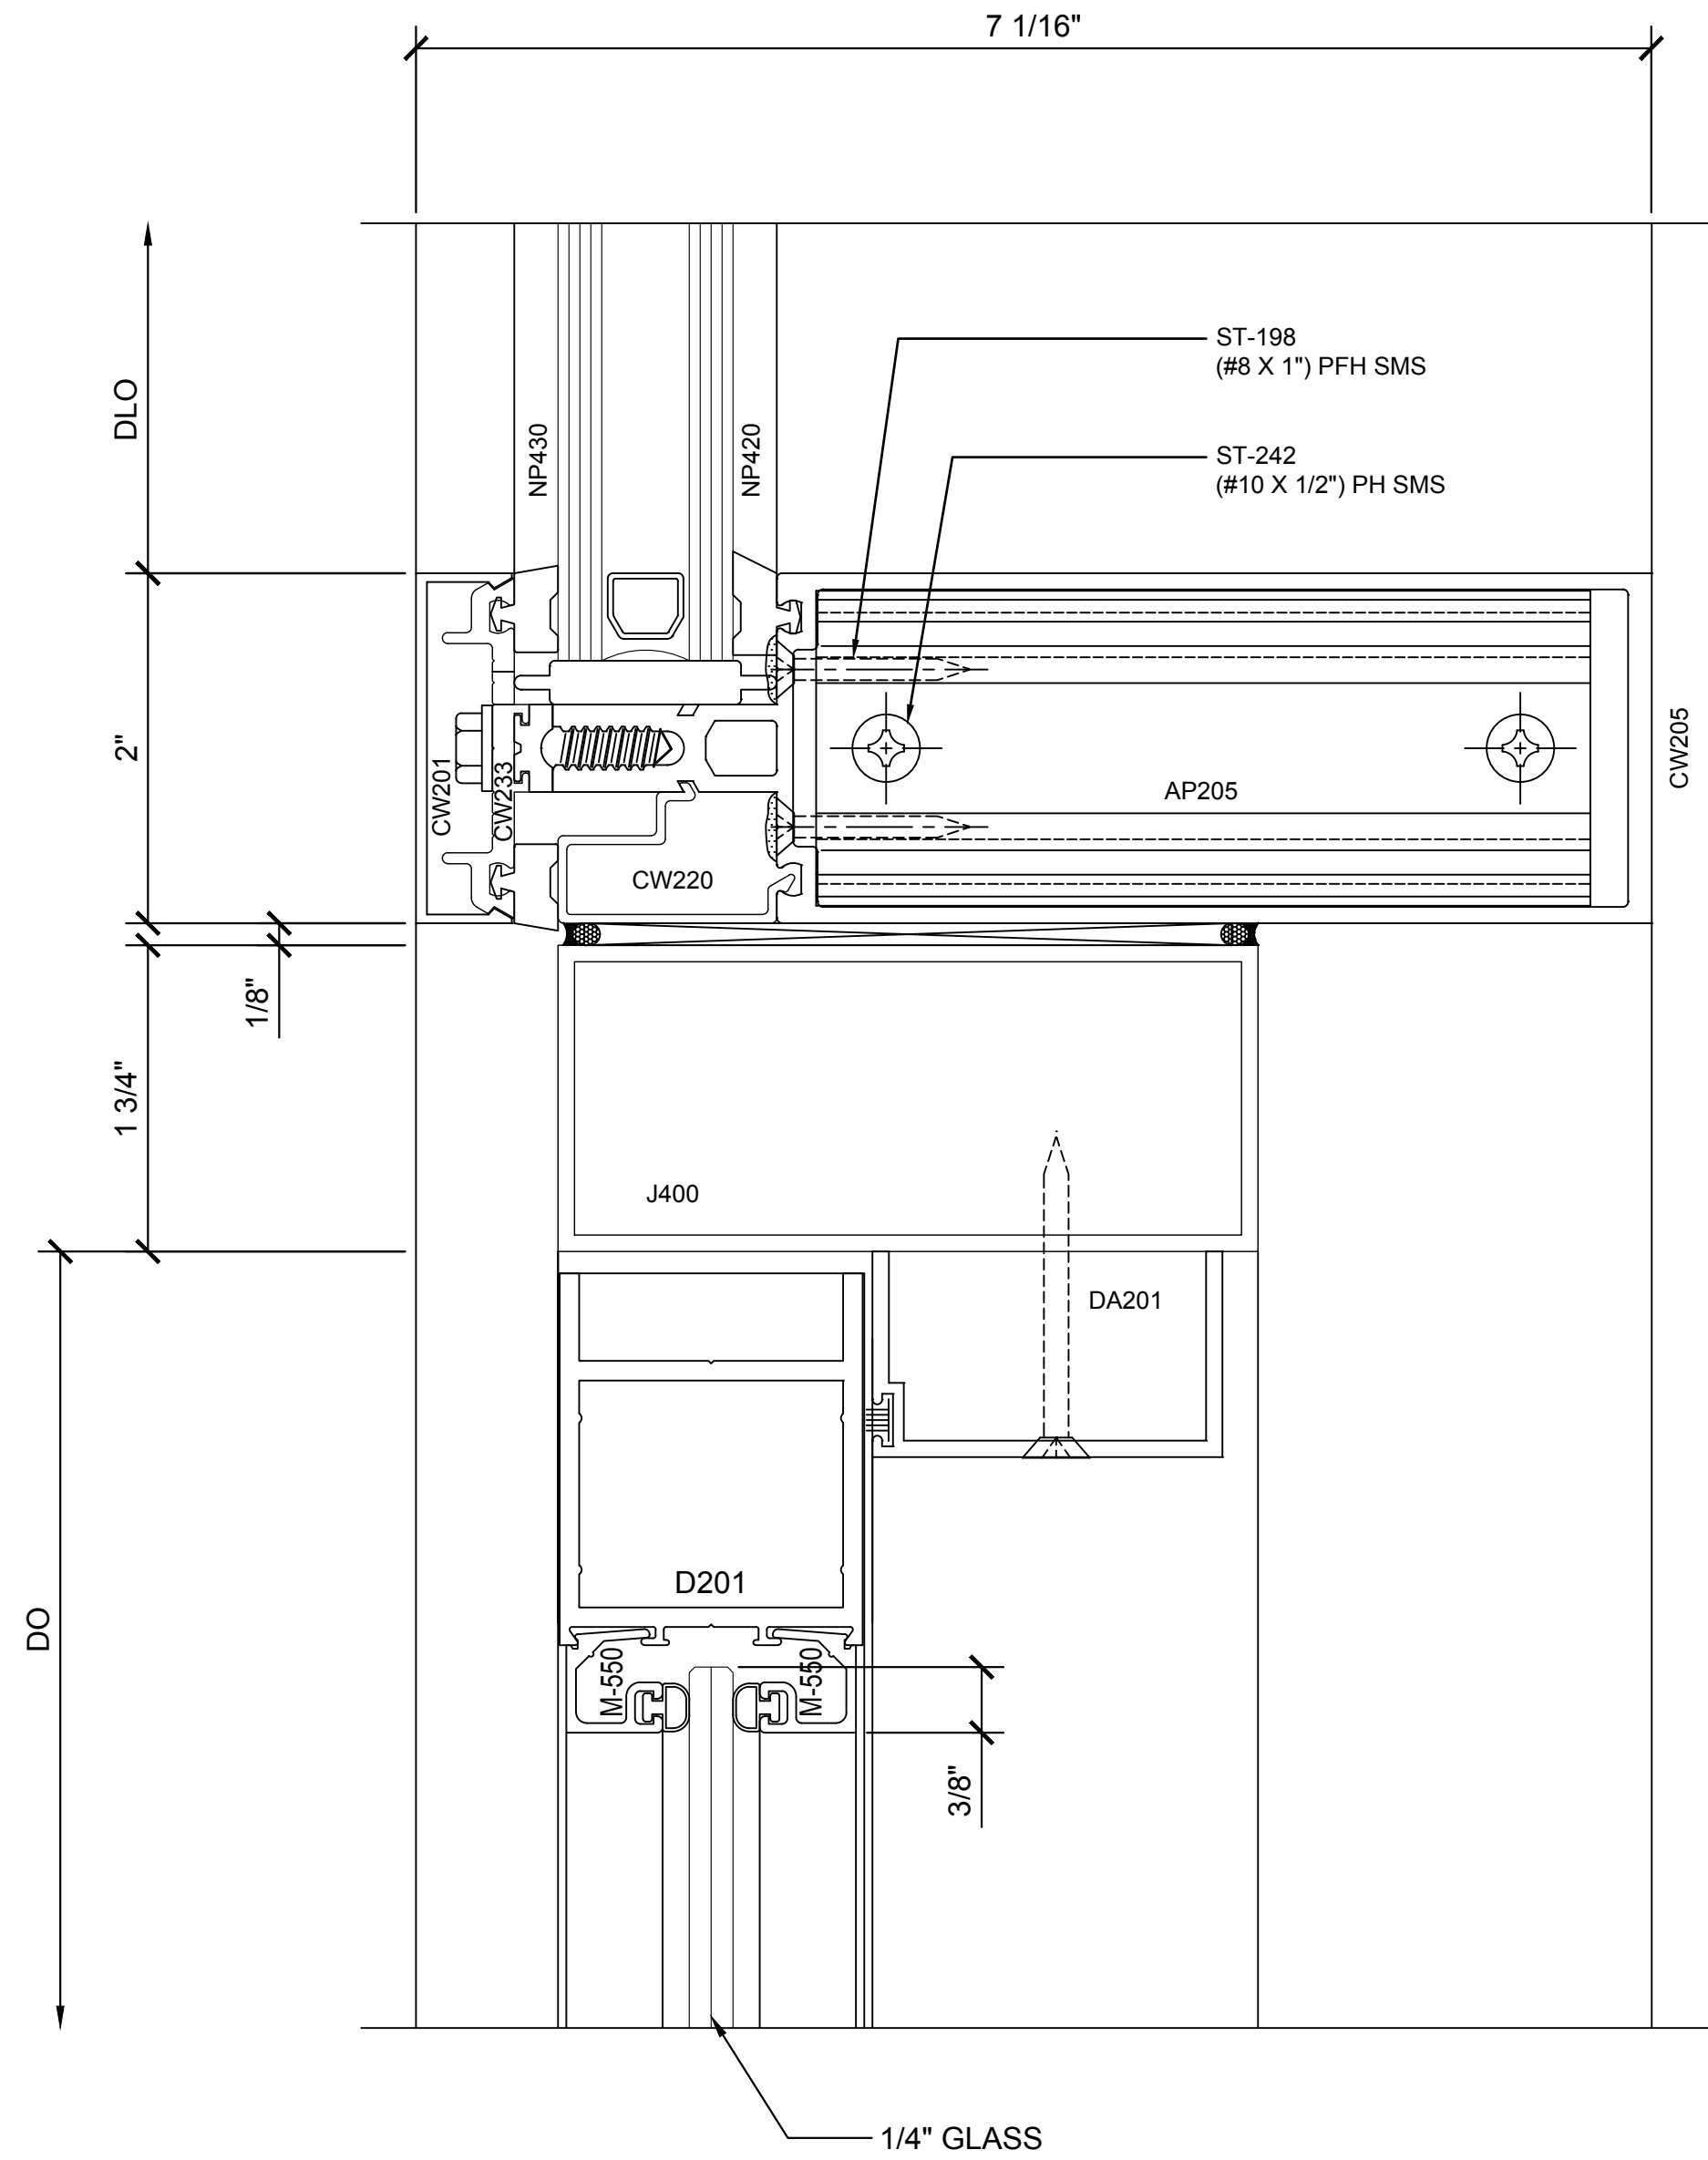


④ SECTION DETAIL @ DOOR HEADER
1'-0"=1'-0"

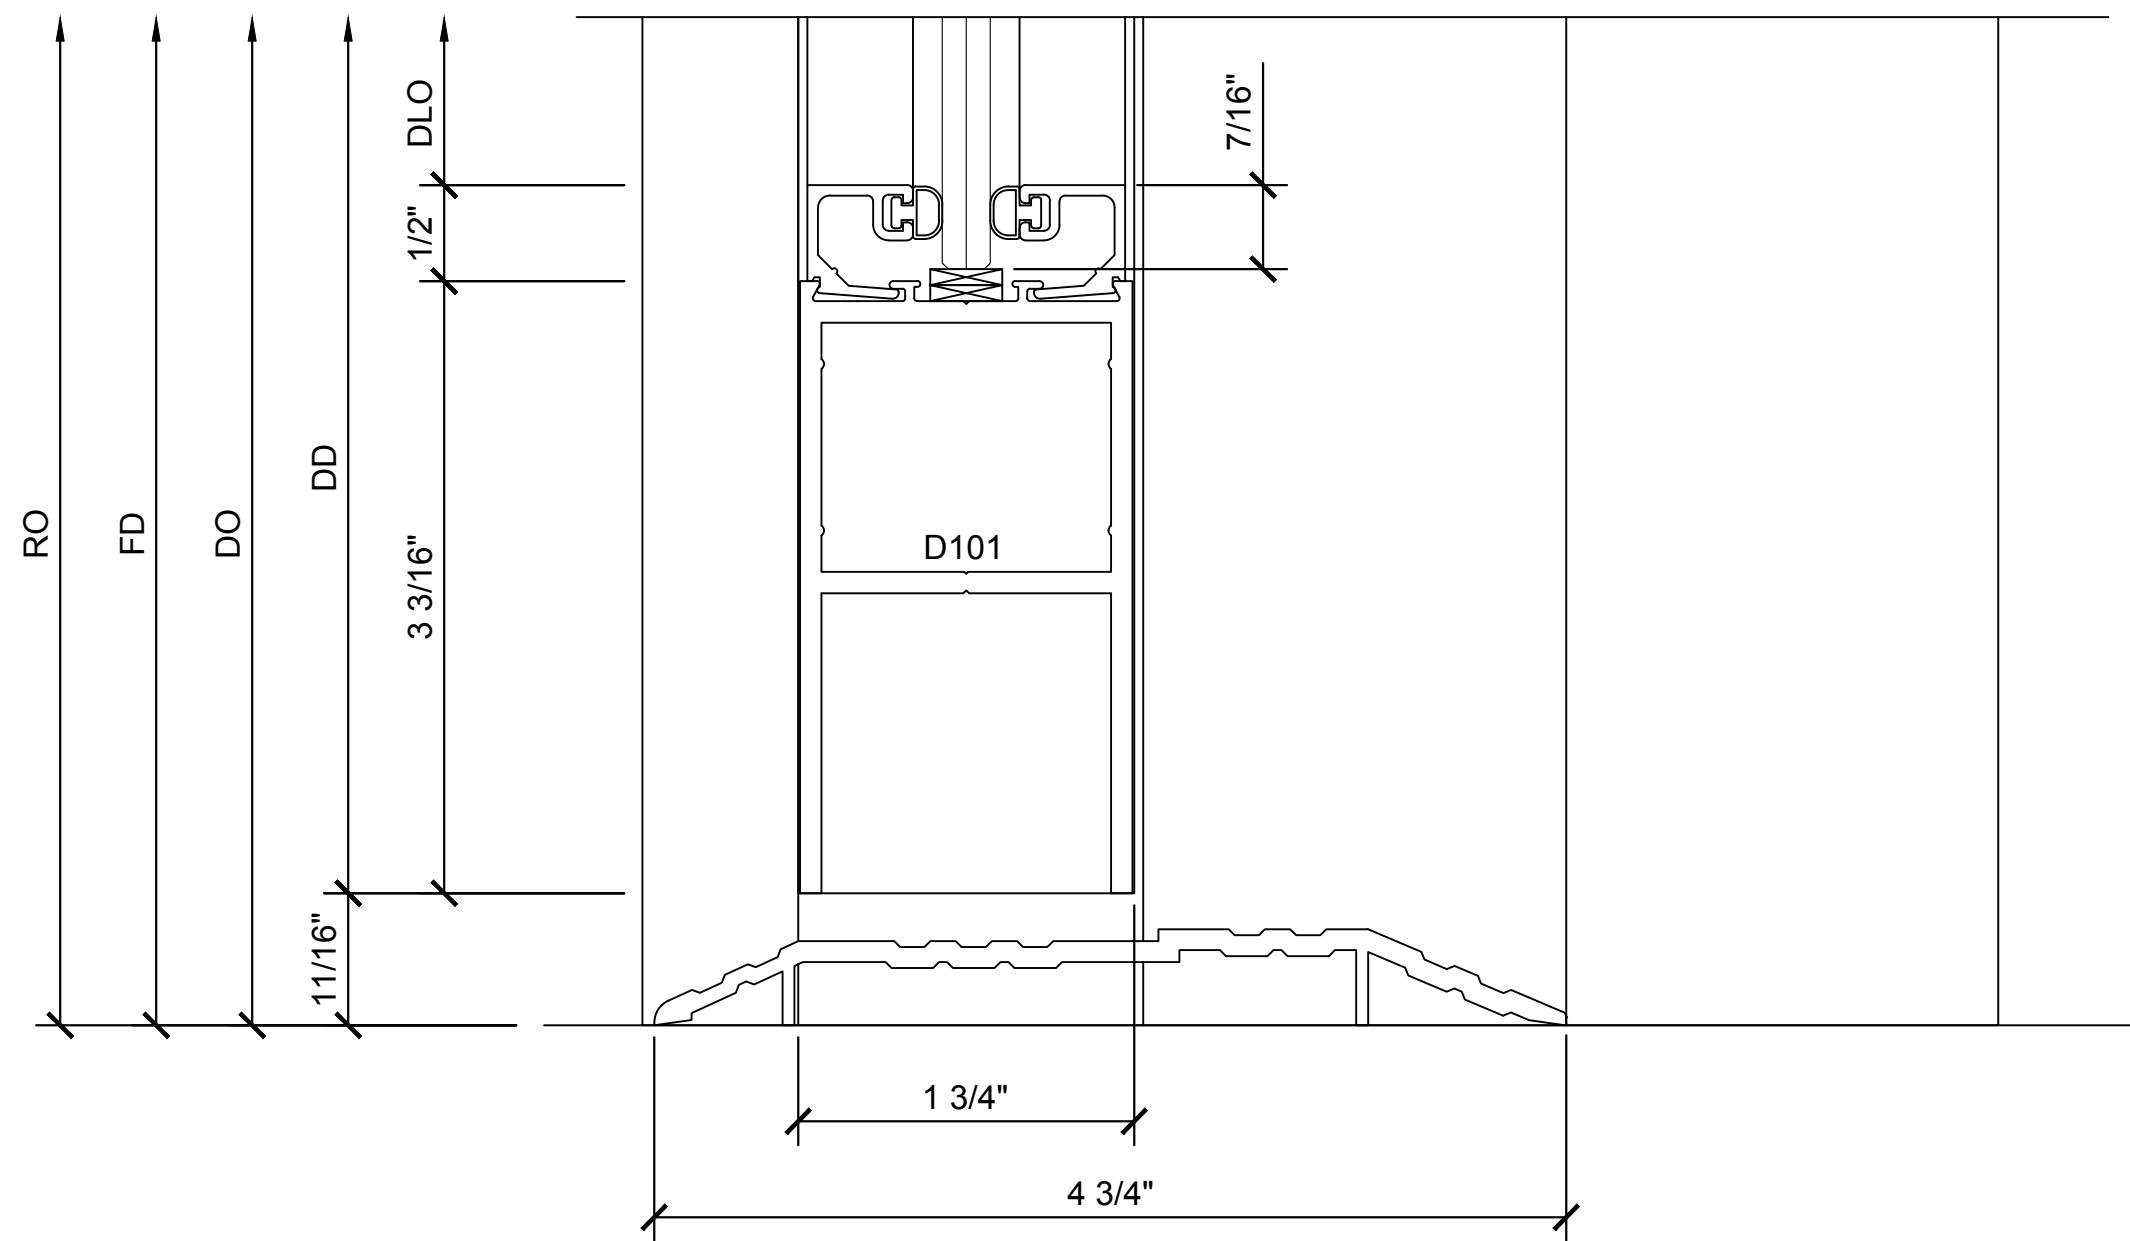

⑤ SECTION DETAIL @ DOOR BOTTOM RAIL
1'-0"=1'-0"

Revisions By:

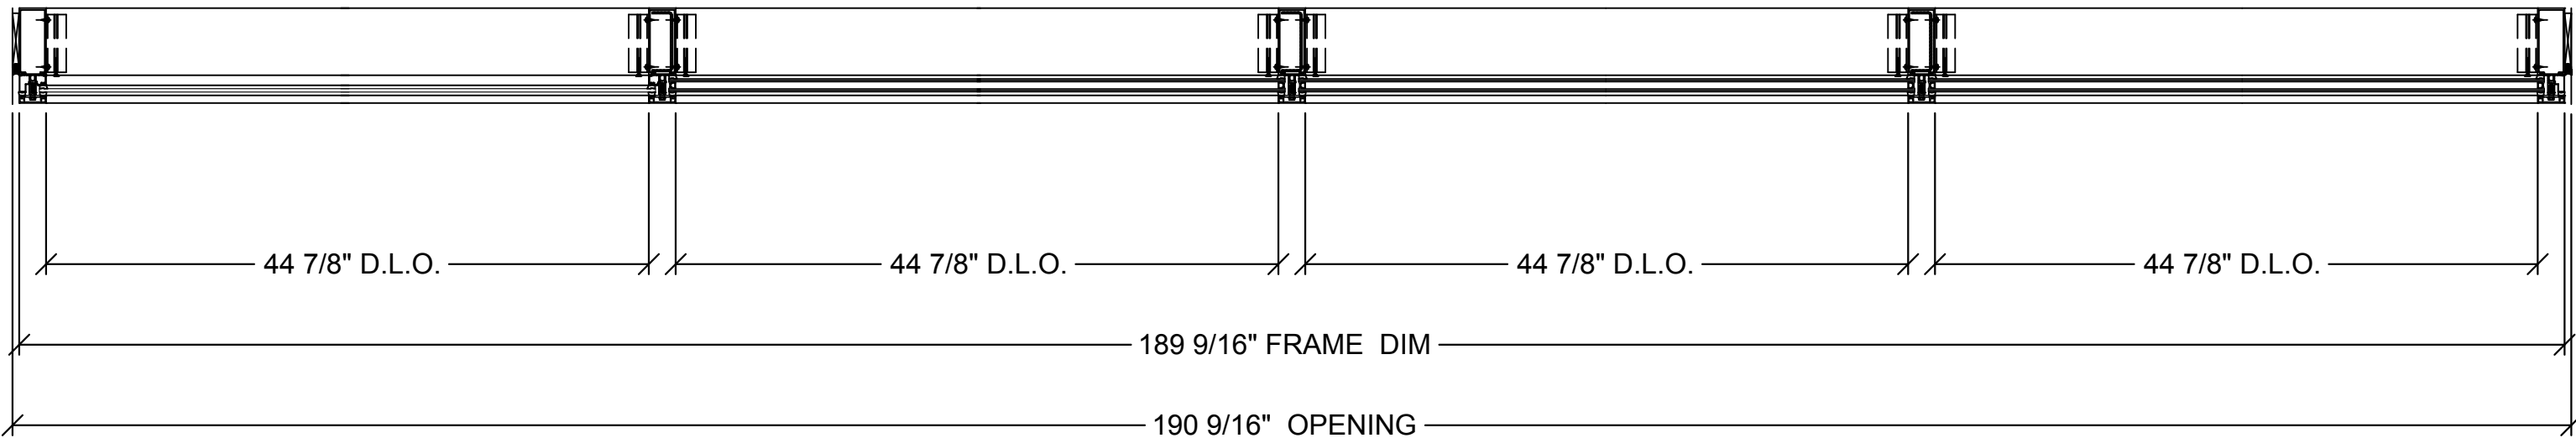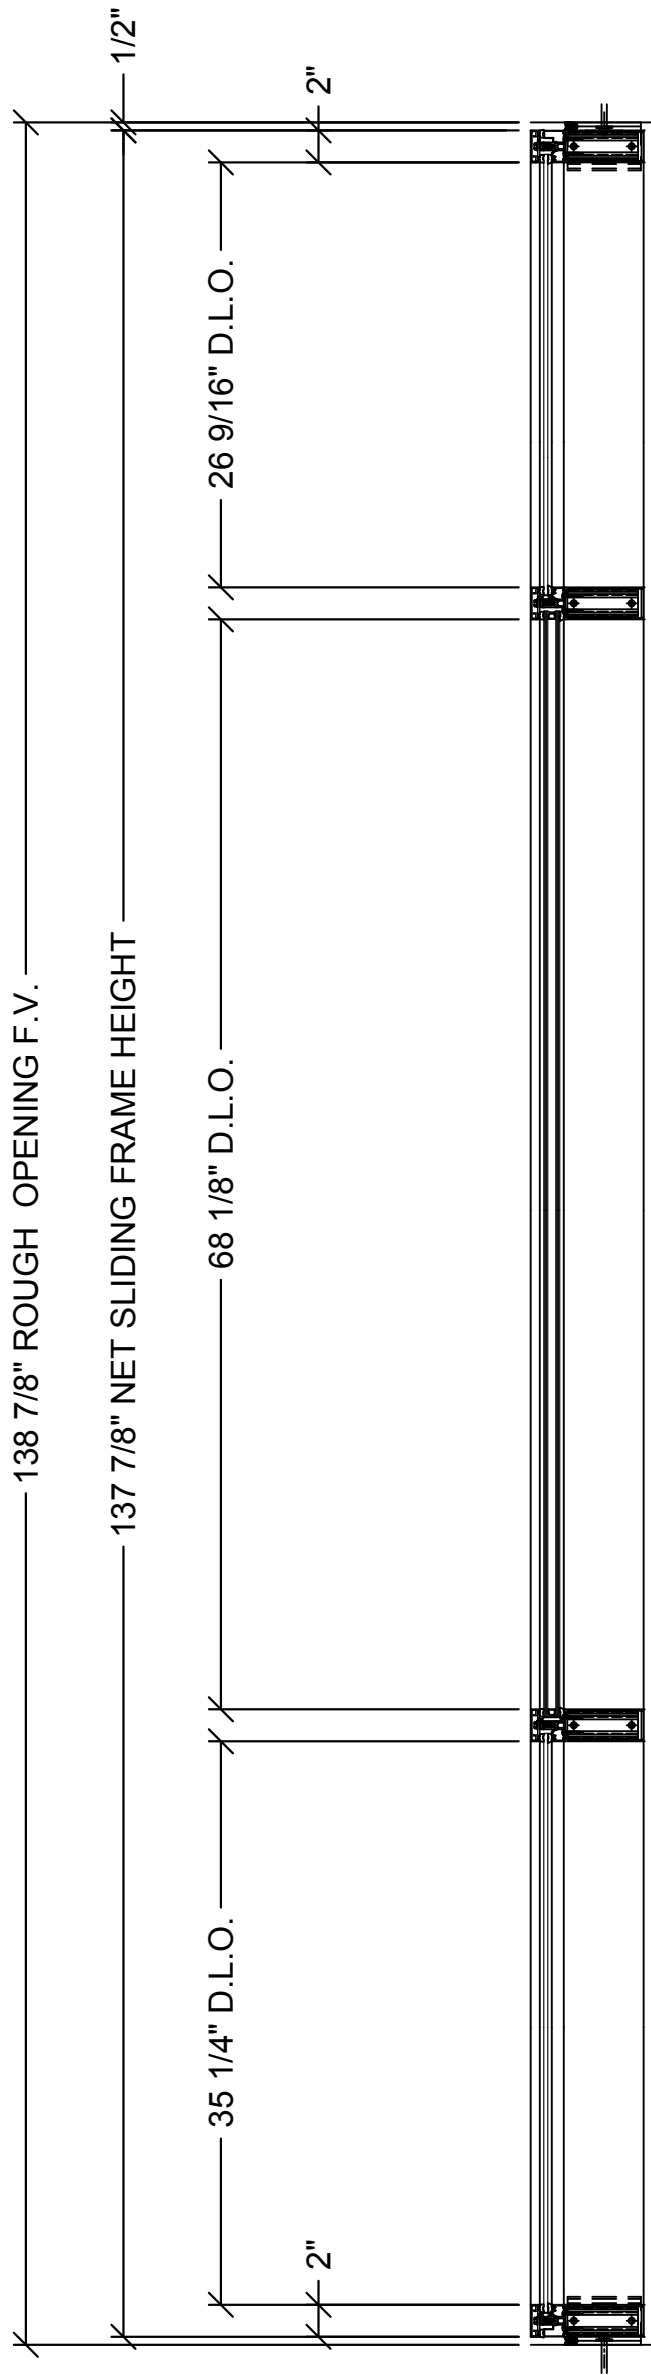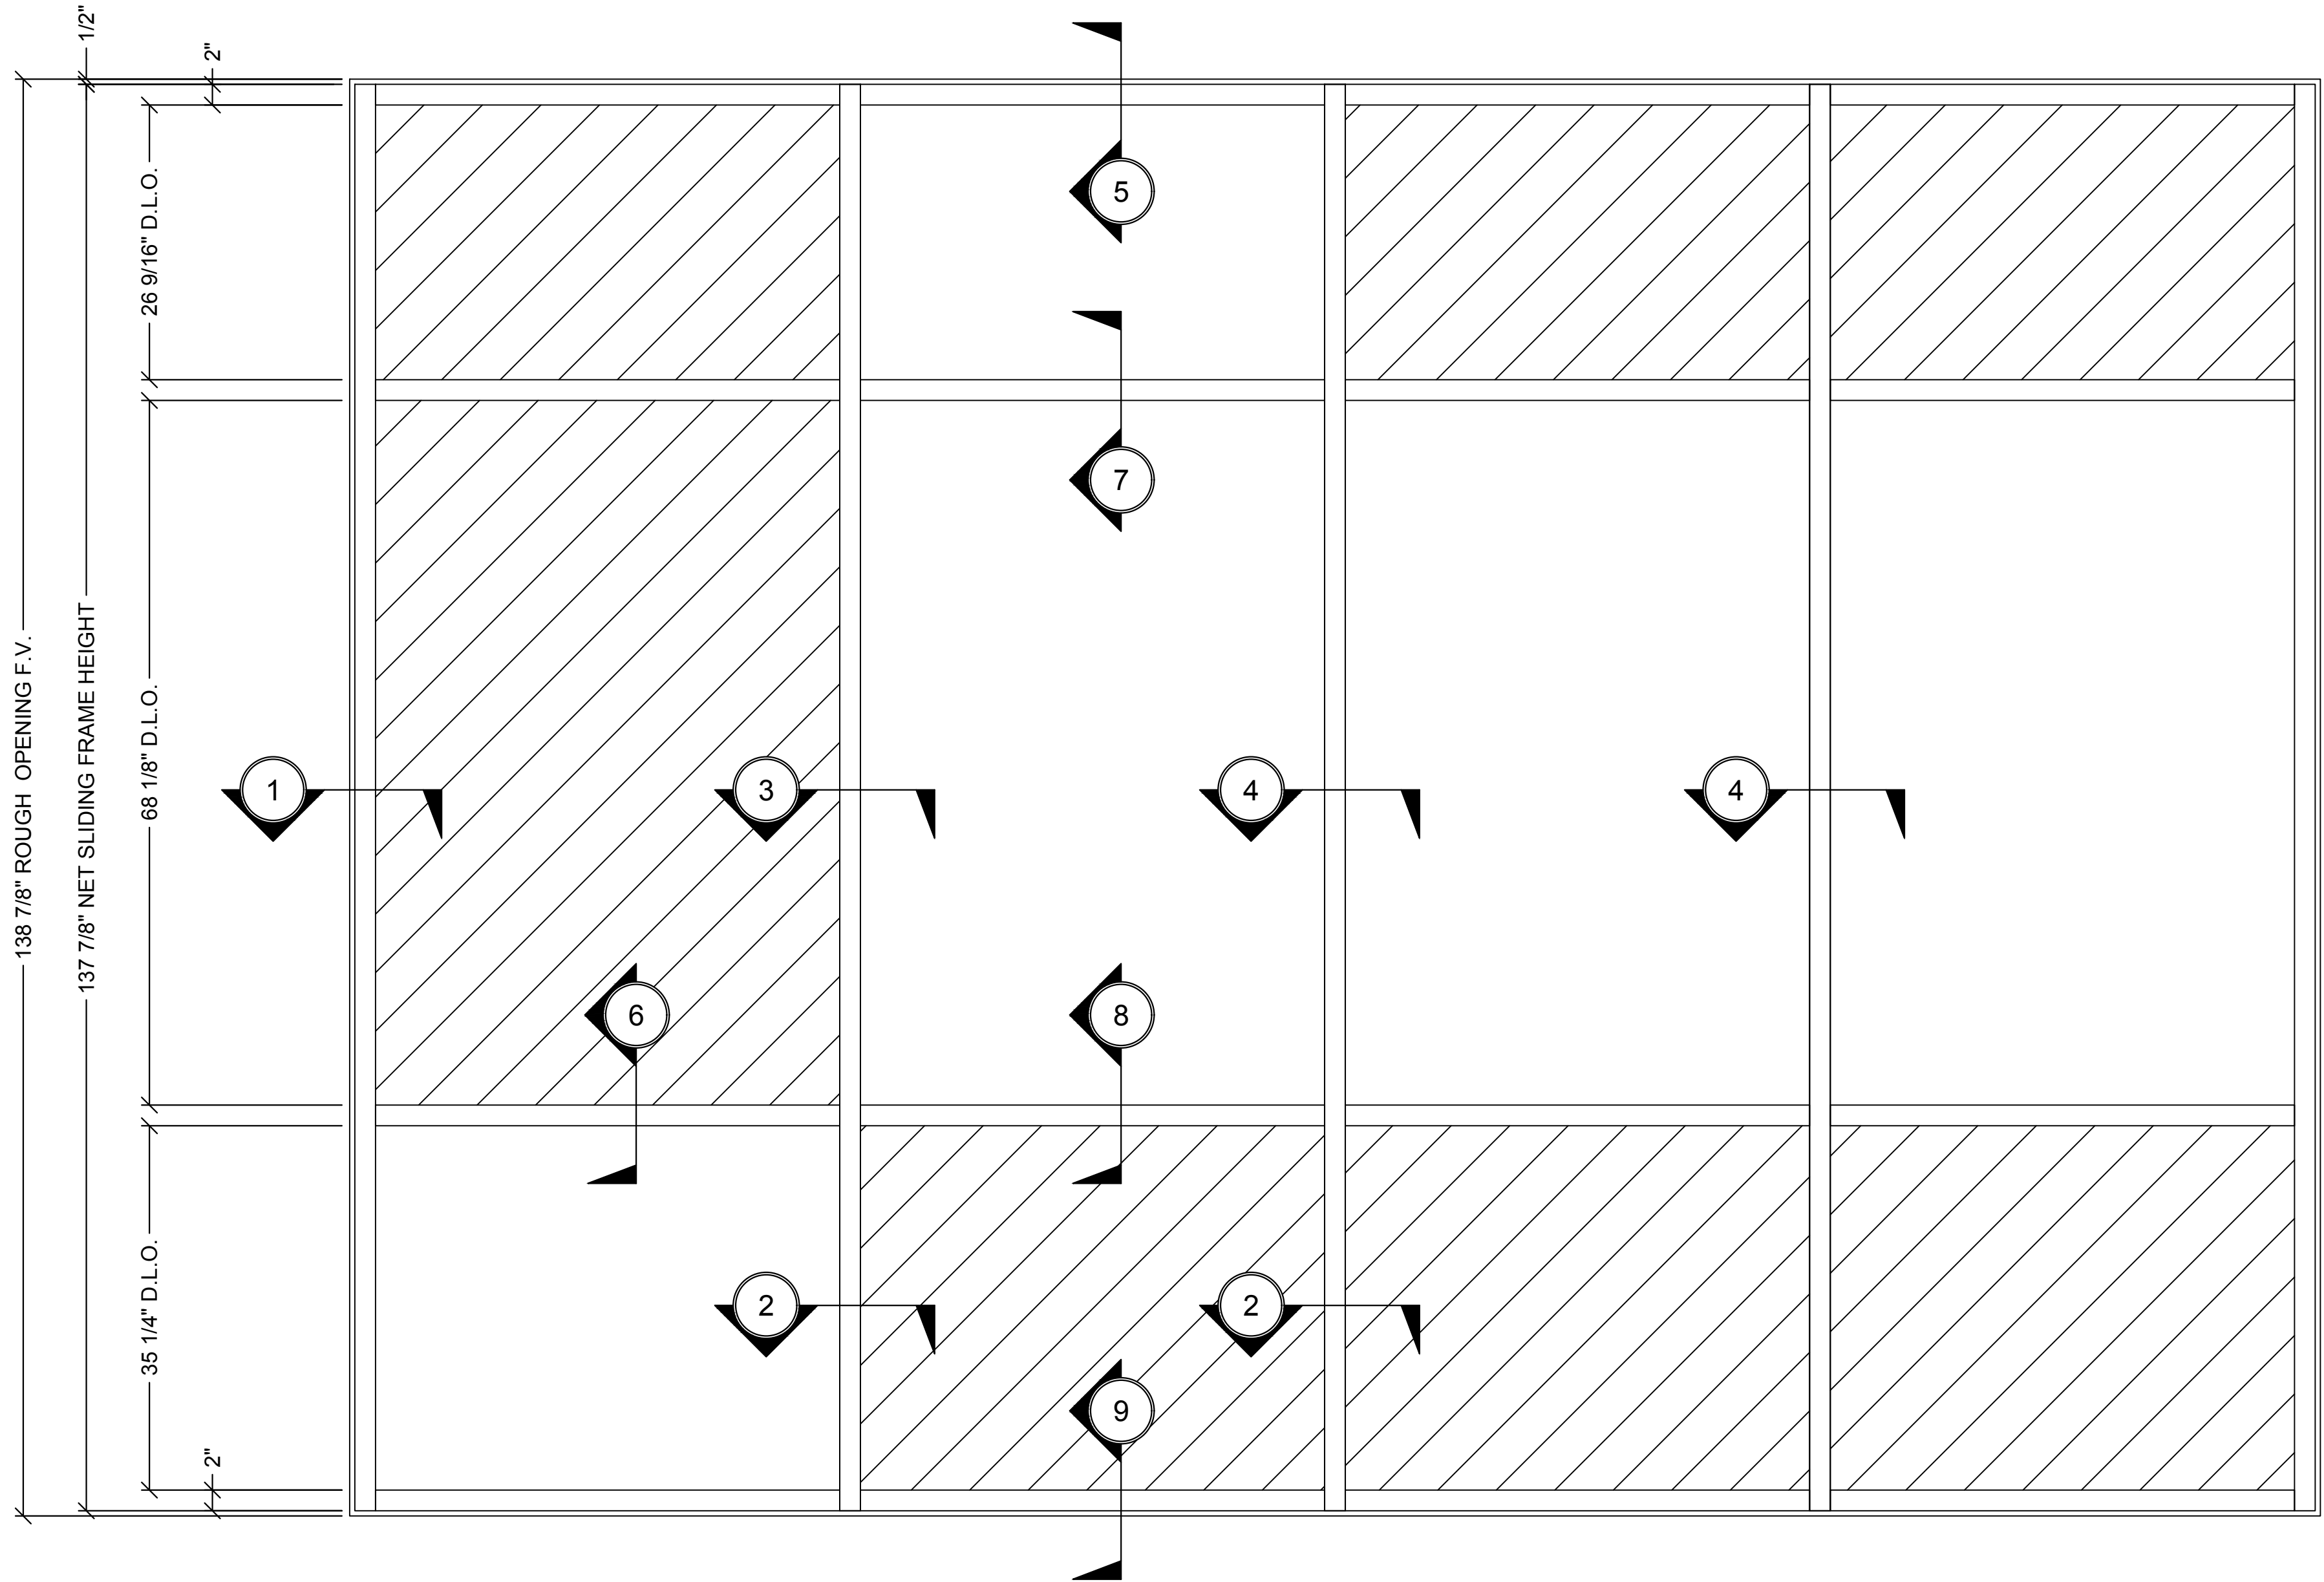

1 SERIES 2200 CURTAIN WALL - ELEVATION, SECTION VIEW AND PLAN VIEW - SHEAR BLOCK ASSEMBLY - 5" BACK MEMBER - 1" & 1/4" GLASS

1"=1'-0"


Revisions By:



Discription:
CRL U.S. ALUMINUM
CURTAIN WALL
SERIES 2200


Drawn By: RP
Date: 2/24/17
Scale: AS NOTED
File Name:
Series 2200.dwg

Sheet

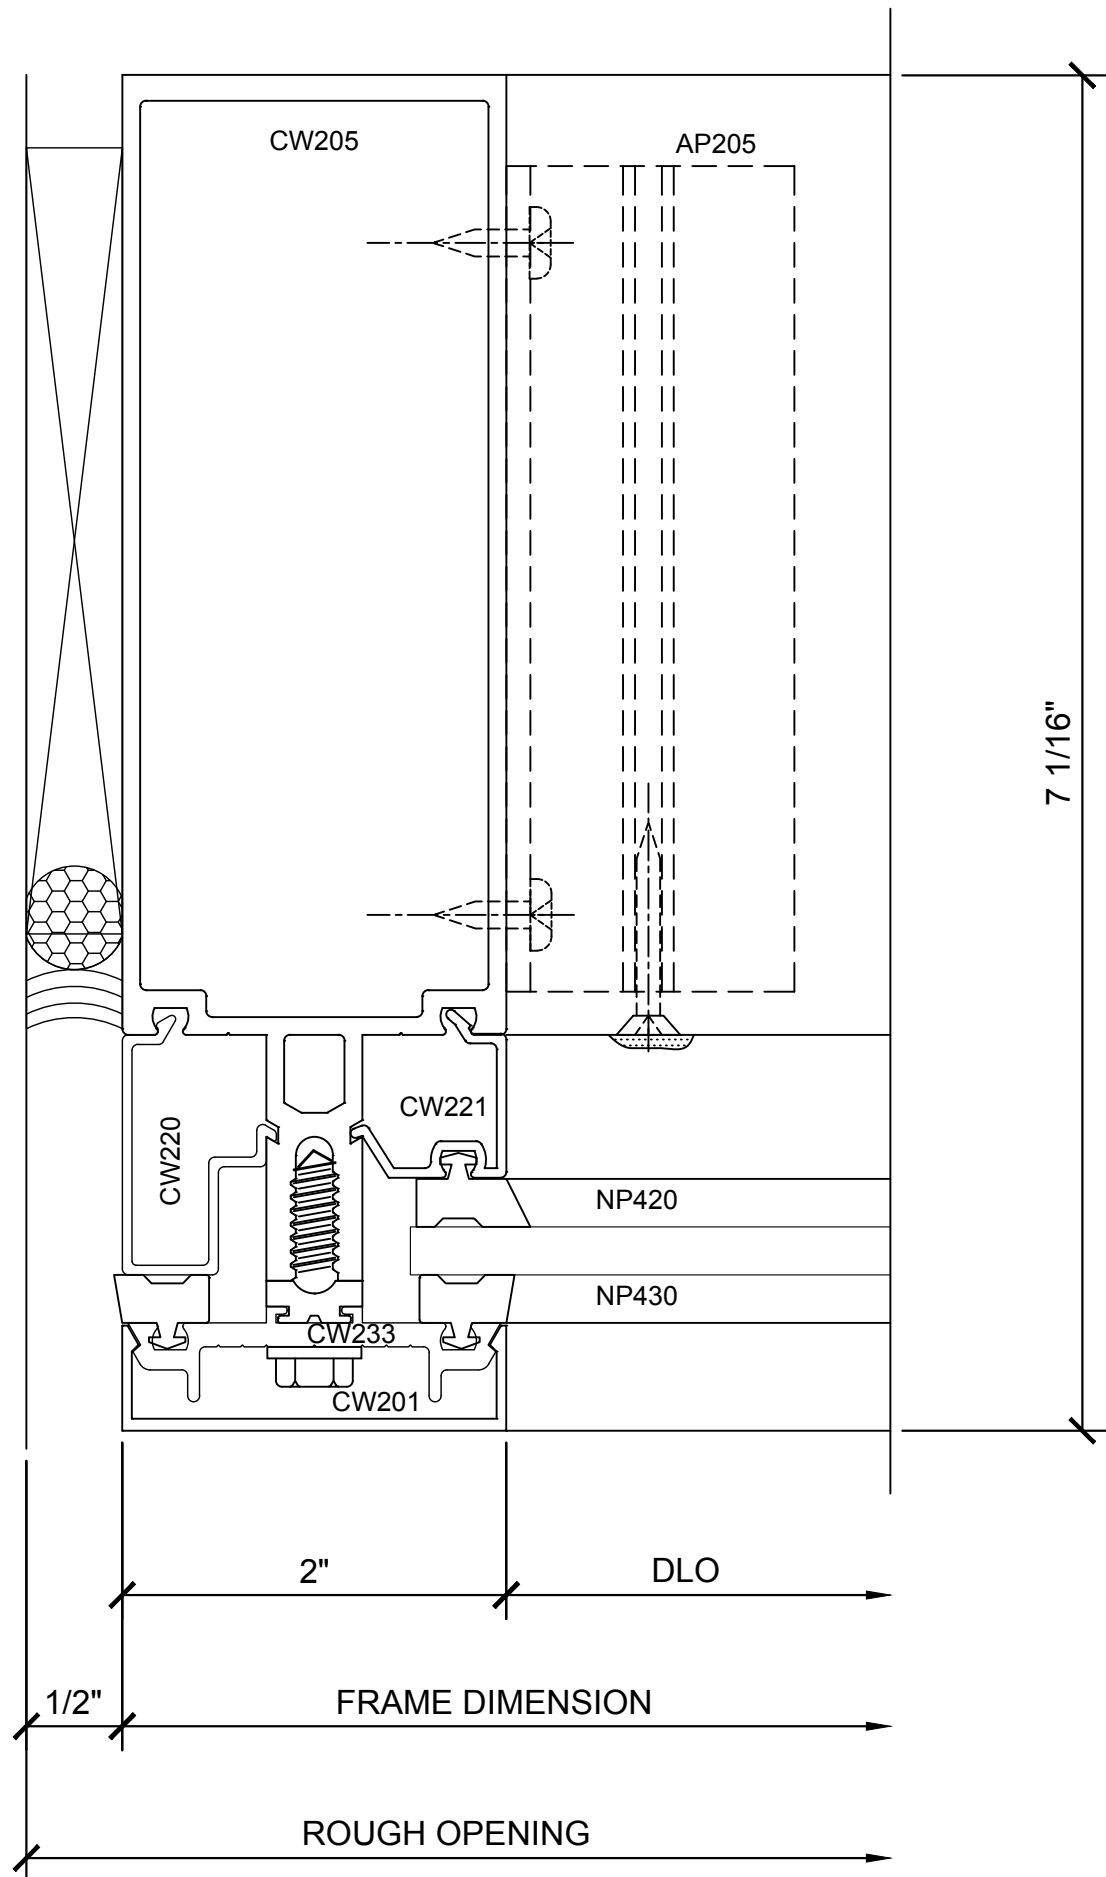


① SECTION DETAIL @ JAMB

1'-0"=1'-0"

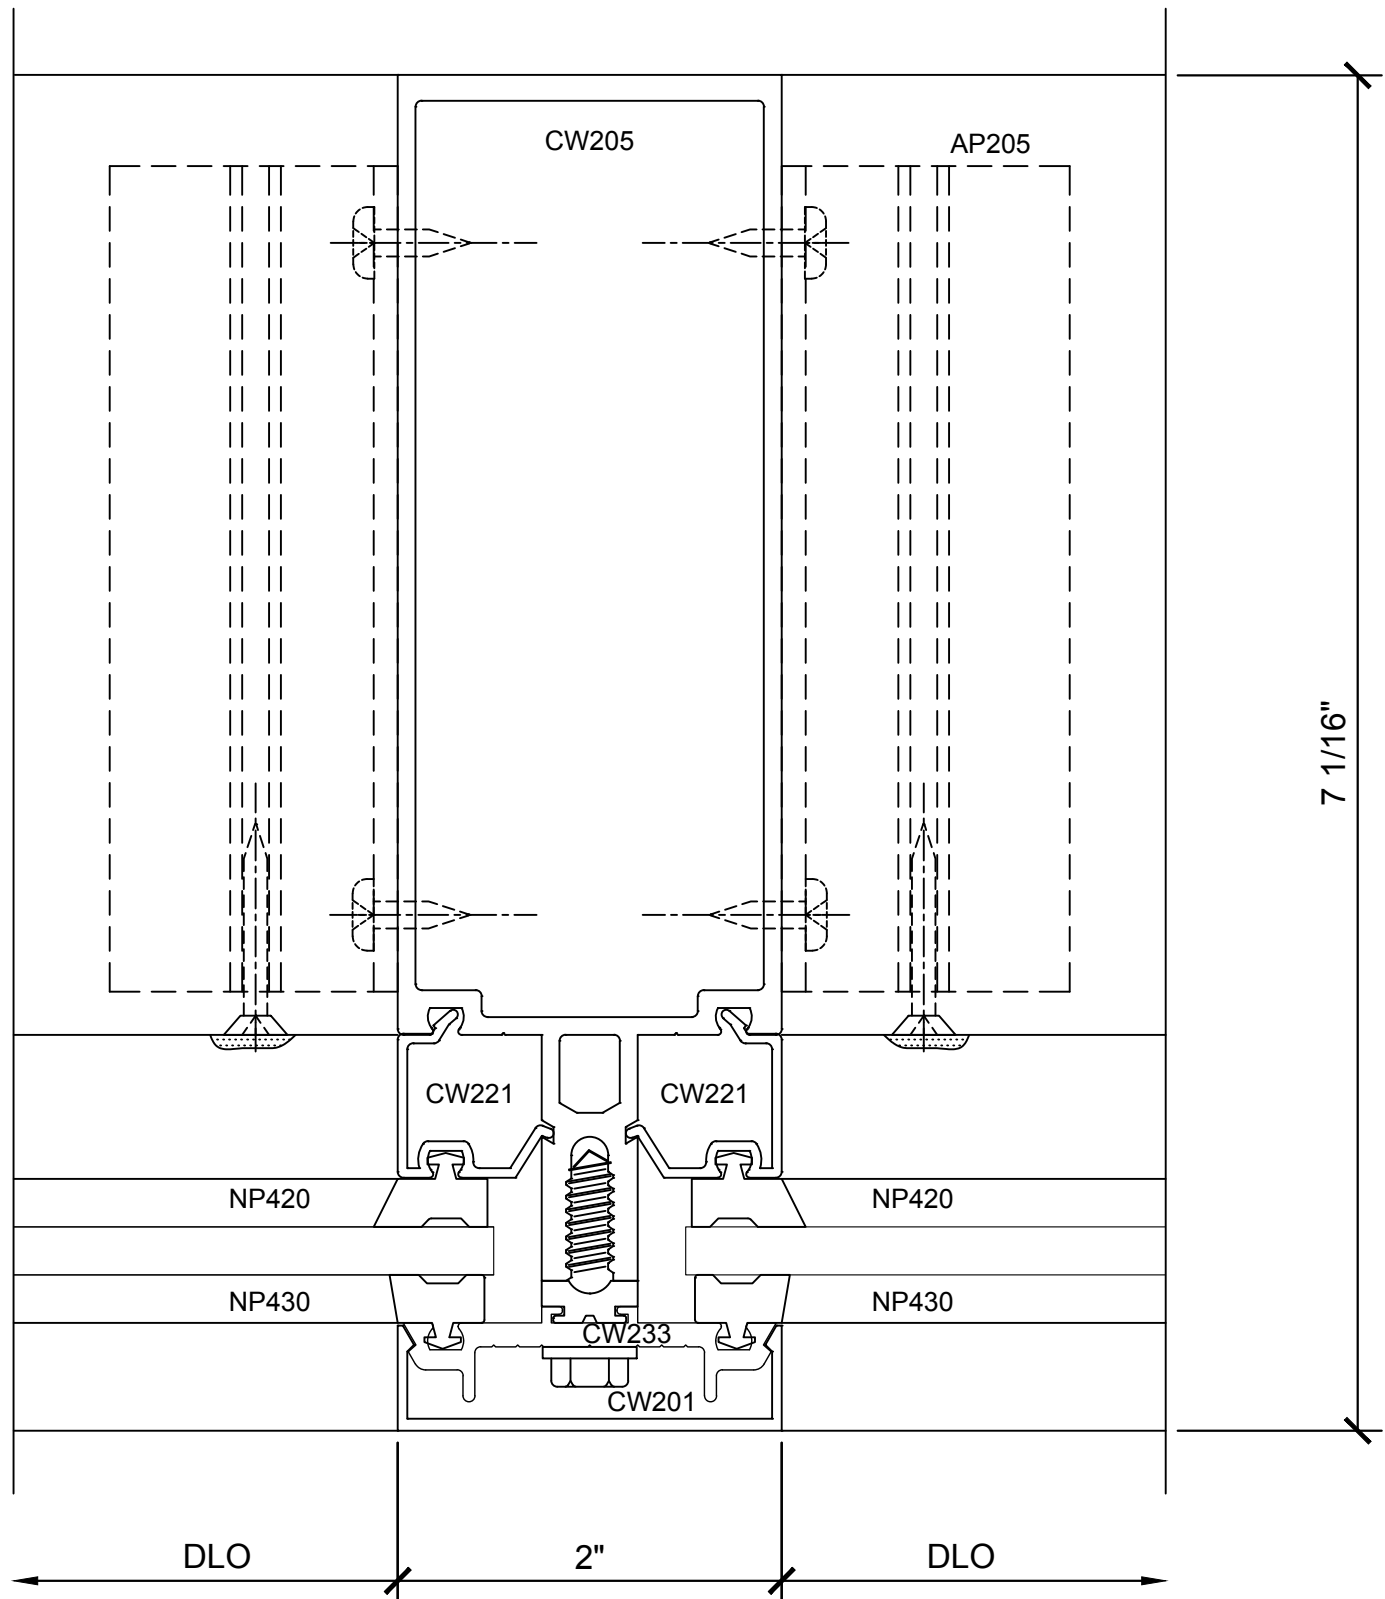


② SECTION DETAIL @ INT. VERTICAL

1'-0"=1'-0"

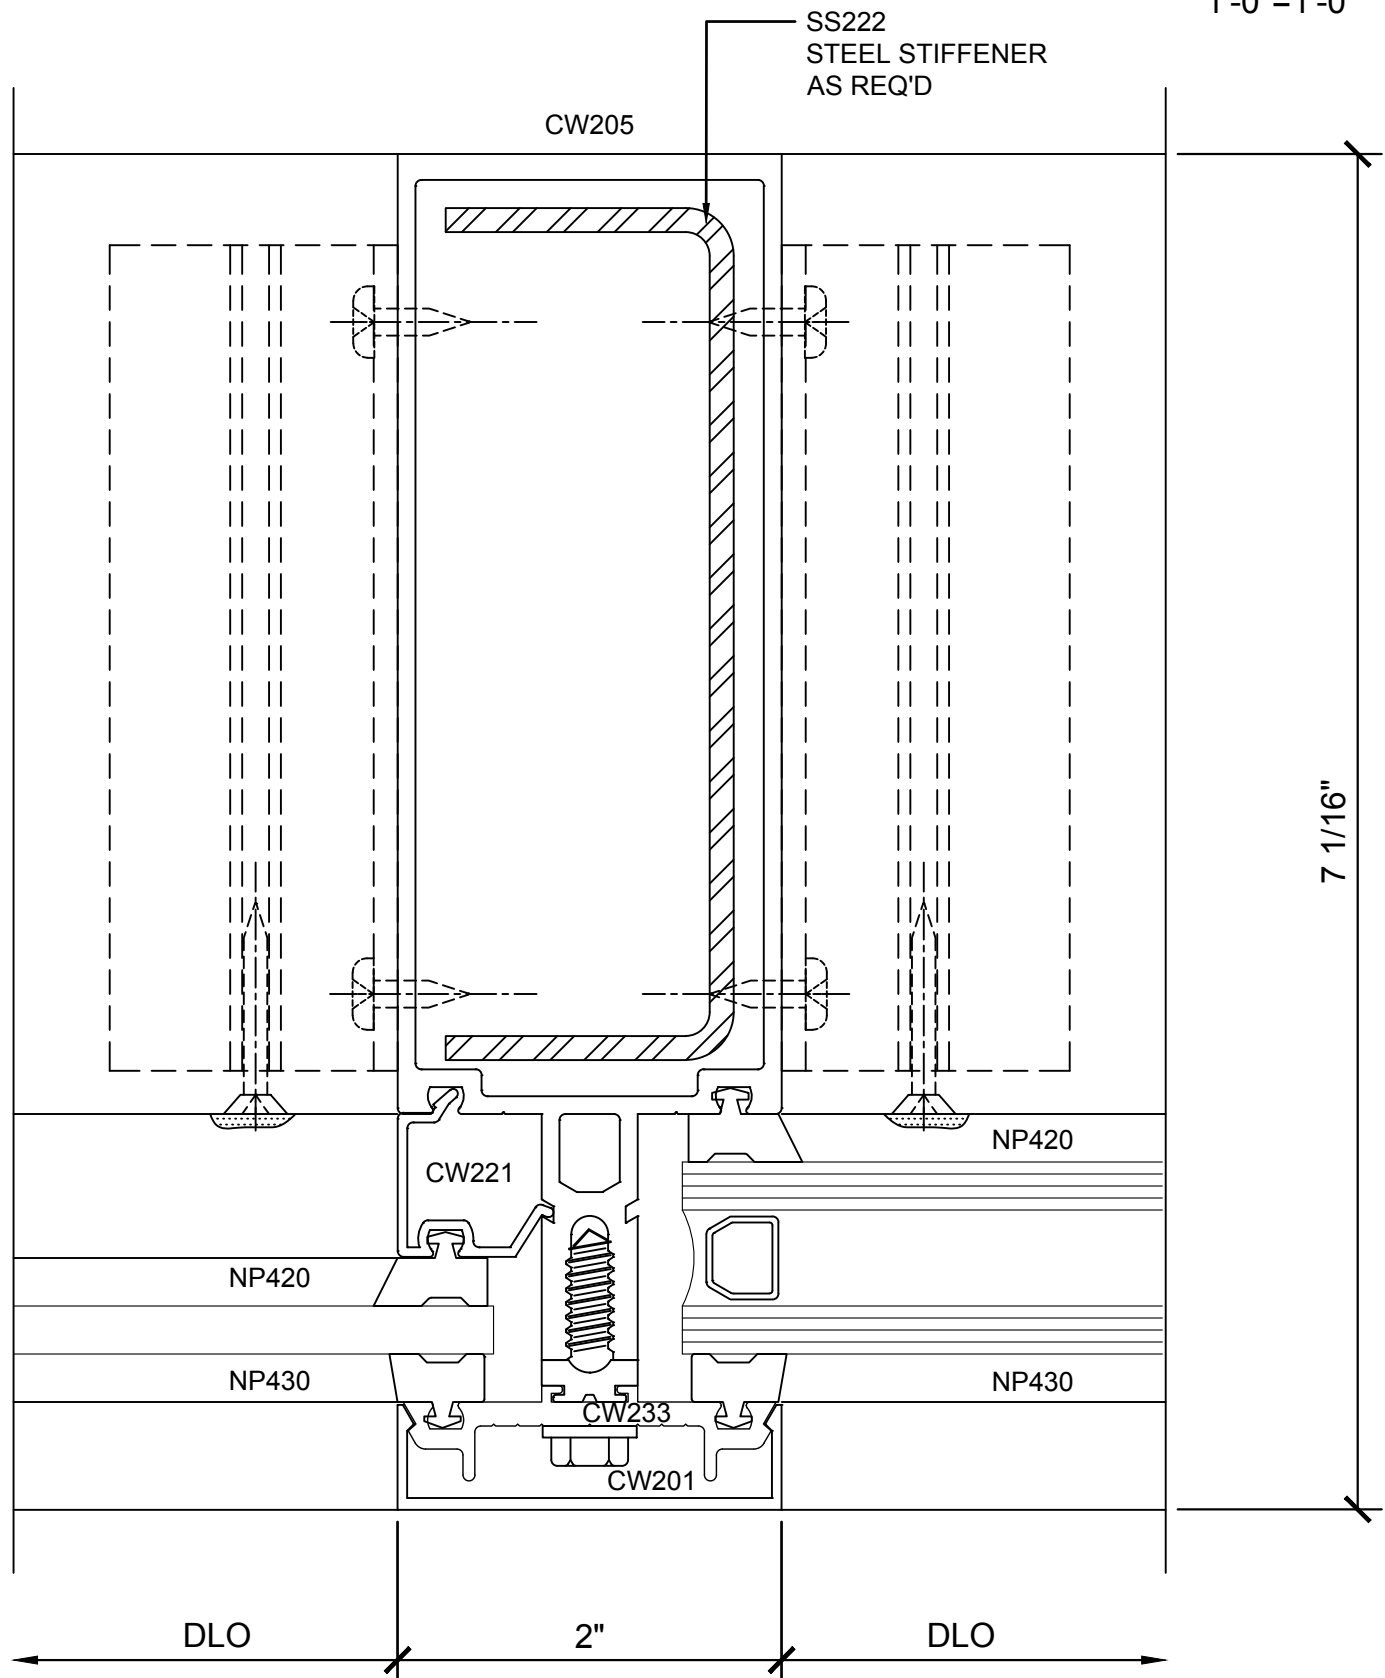

③ SECTION DETAIL @ INT. VERTICAL

1'-0"=1'-0"

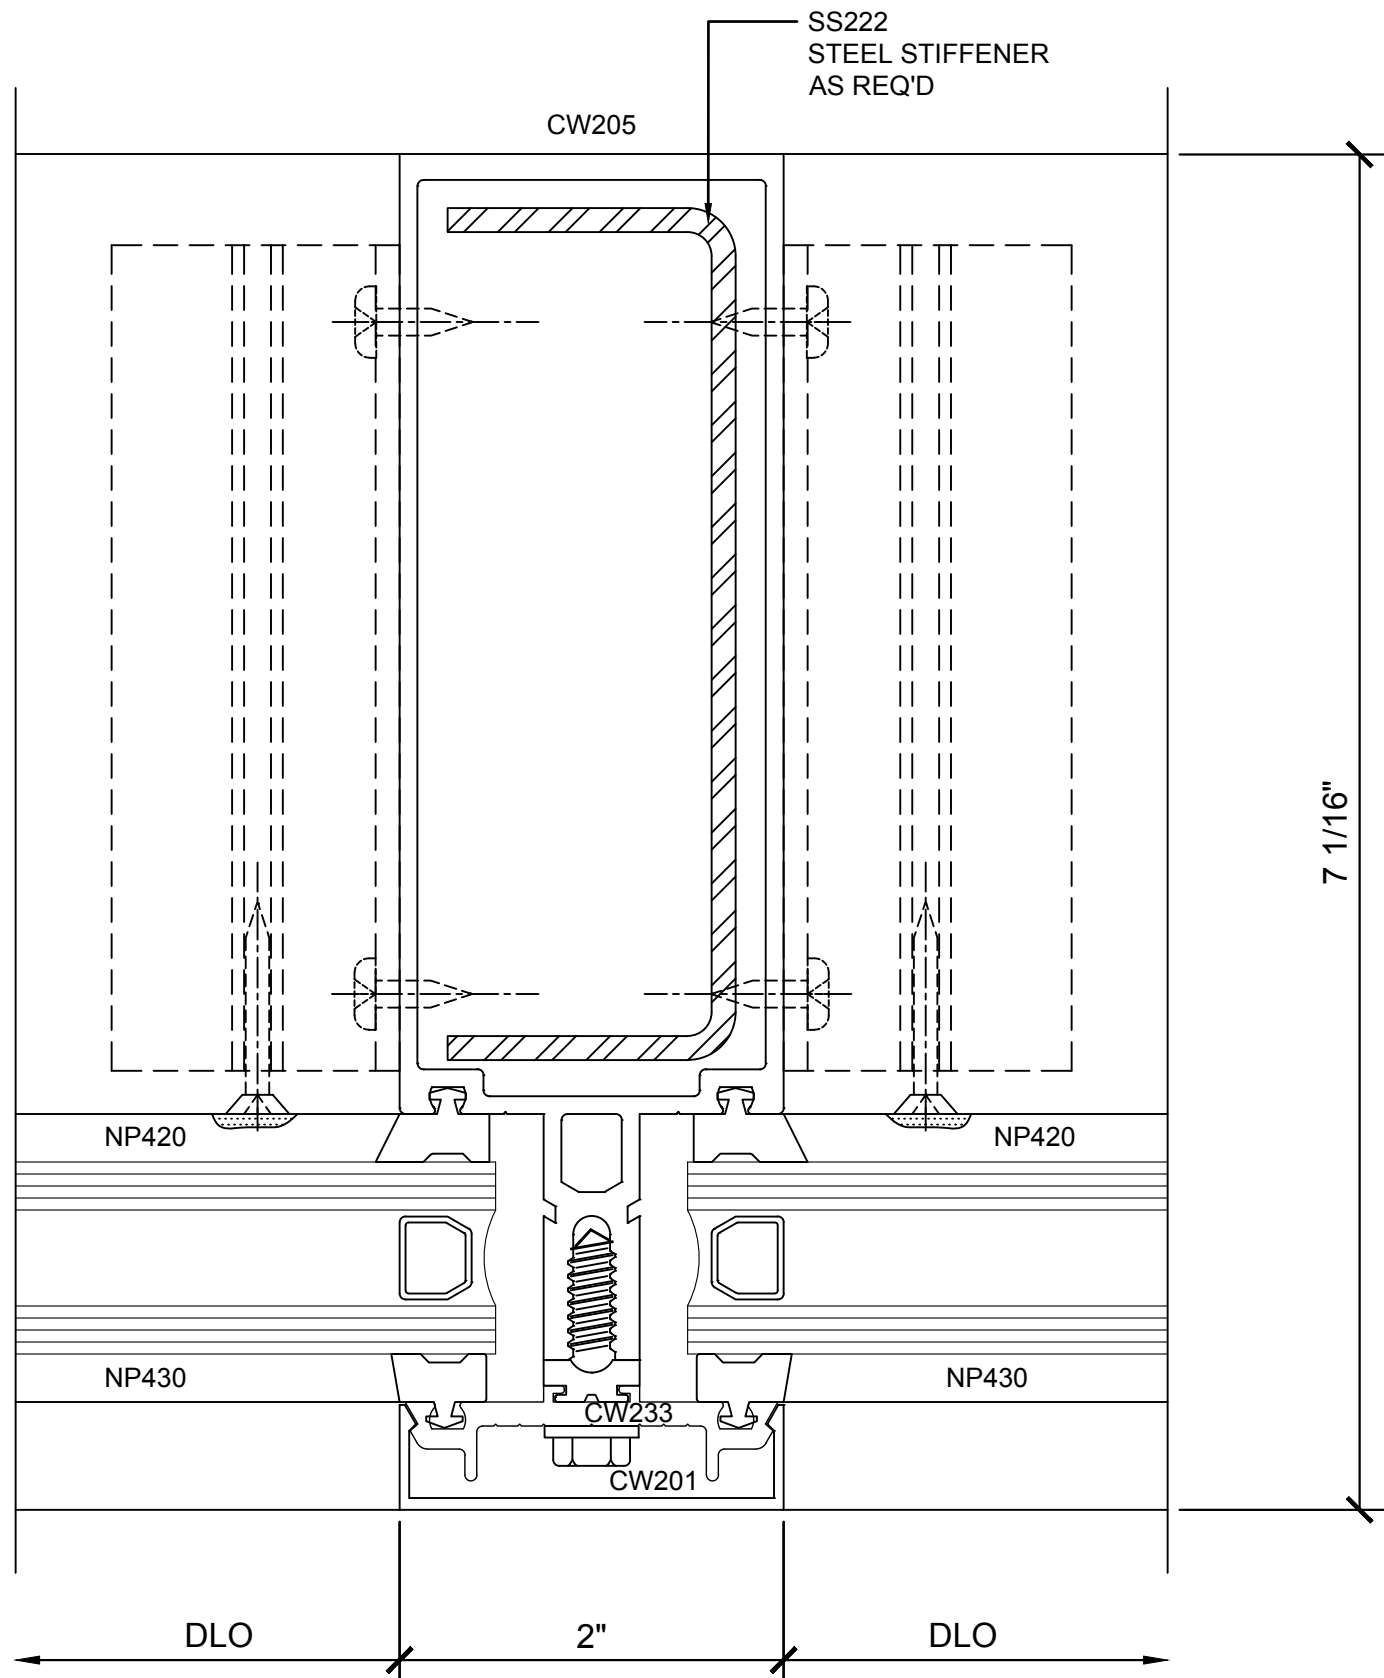

④ SECTION DETAIL @ INT. VERTICAL

1'-0"=1'-0"

Revisions By:




C.R. LAURENCE CO. ARCHITECTURAL PRODUCTS
2503 E. Vernon Avenue, Los Angeles, CA 90058-1897
PH (800) 421-6144 FX 800-567-7301 www.crlaurence.com

Discription:
CRL U.S. ALUMINUM
CURTAIN WALL
SERIES 2200


Drawn By: RP
Date: 2/24/17
Scale: AS NOTED
File Name:
Series 2200.dwg

Sheet

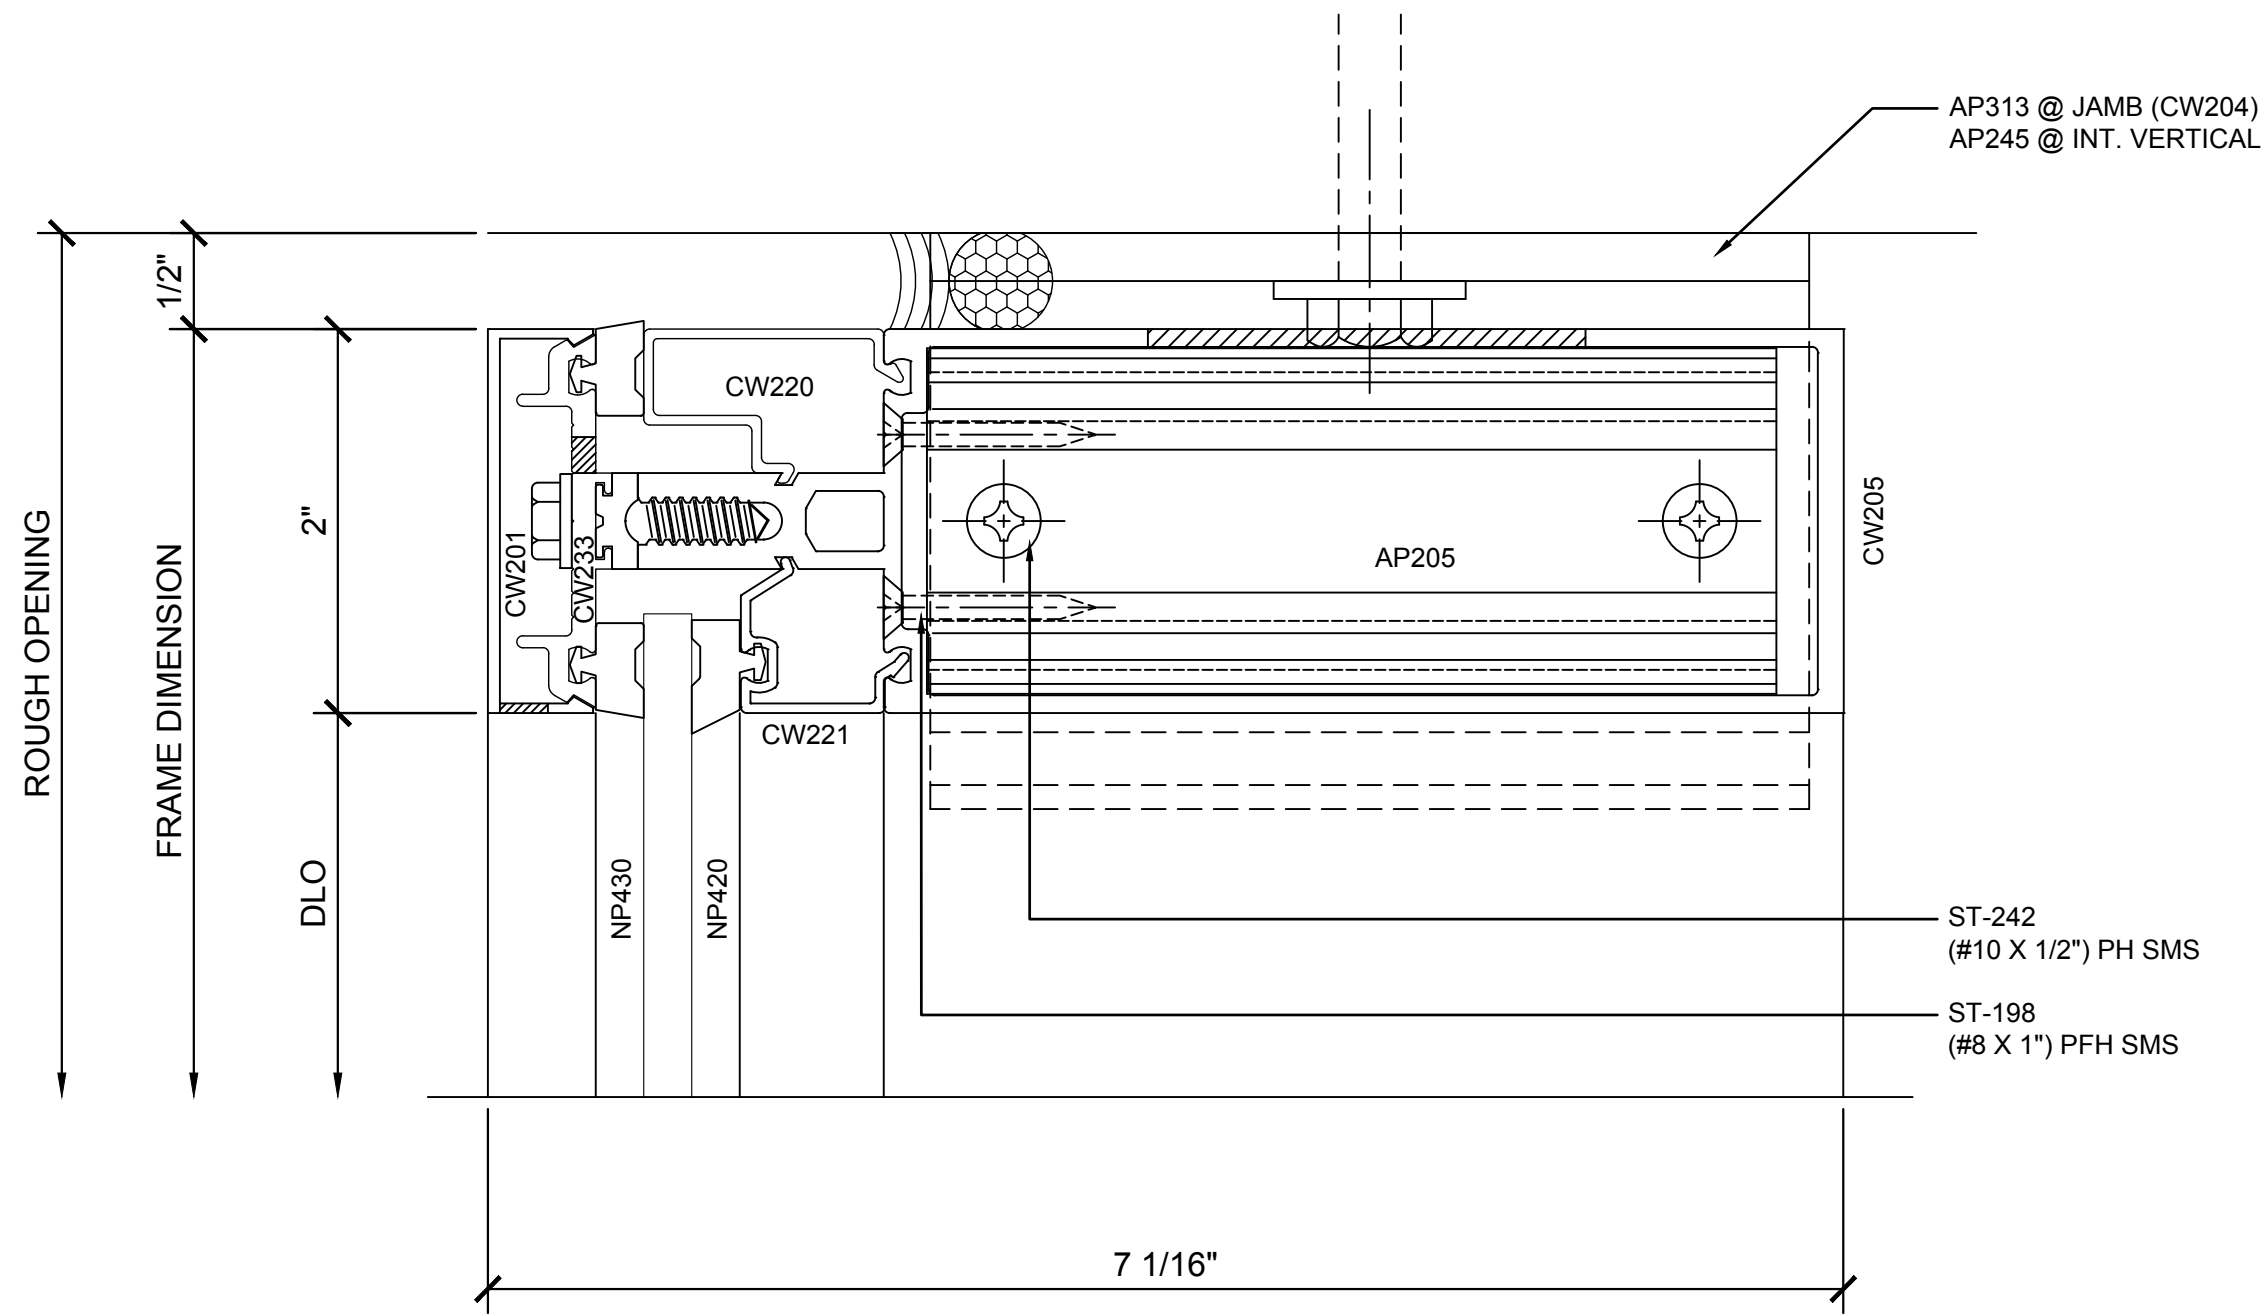


5 SECTION DETAIL @ HEAD

1'-0"=1'-0"

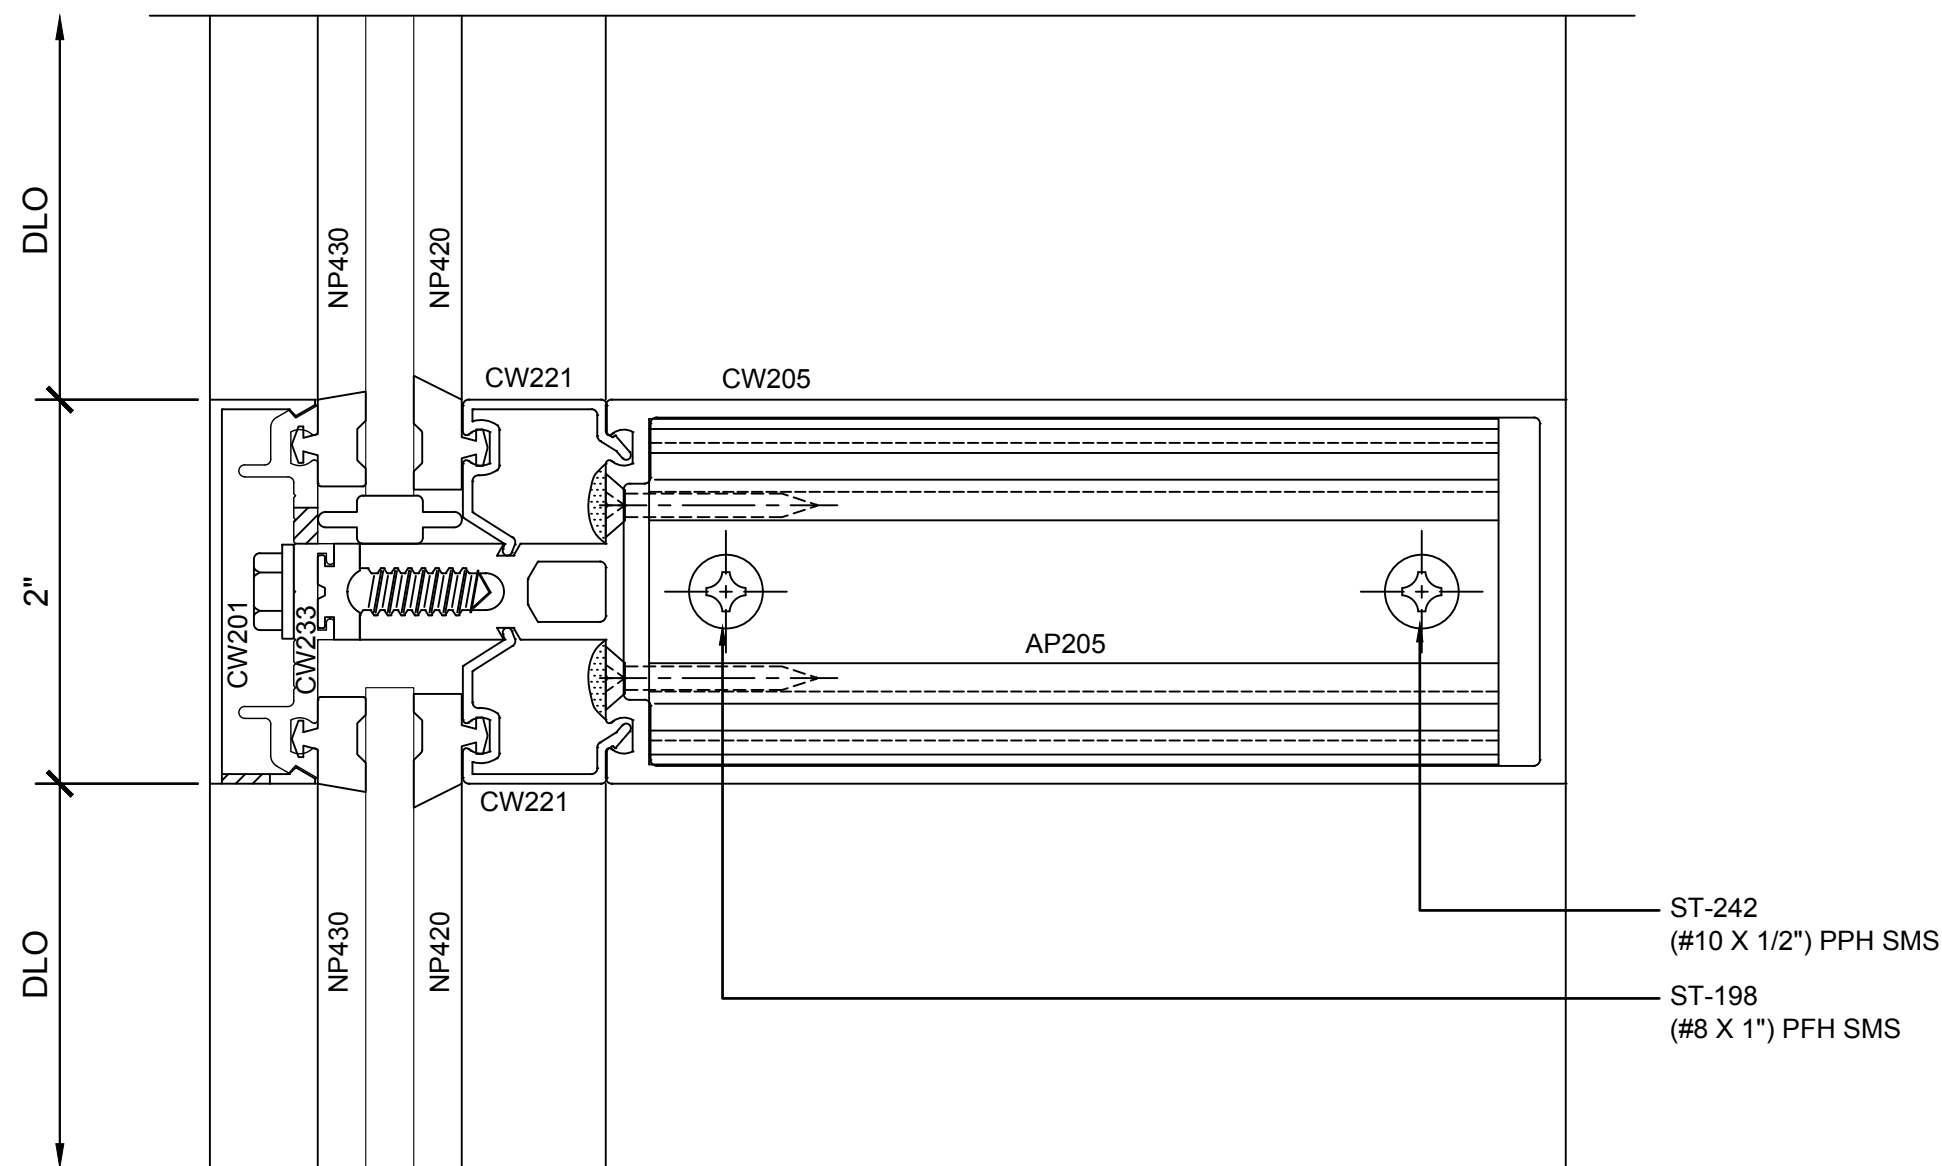


6 SECTION DETAIL @ INT. HORIZONTAL

1'-0"=1'-0"

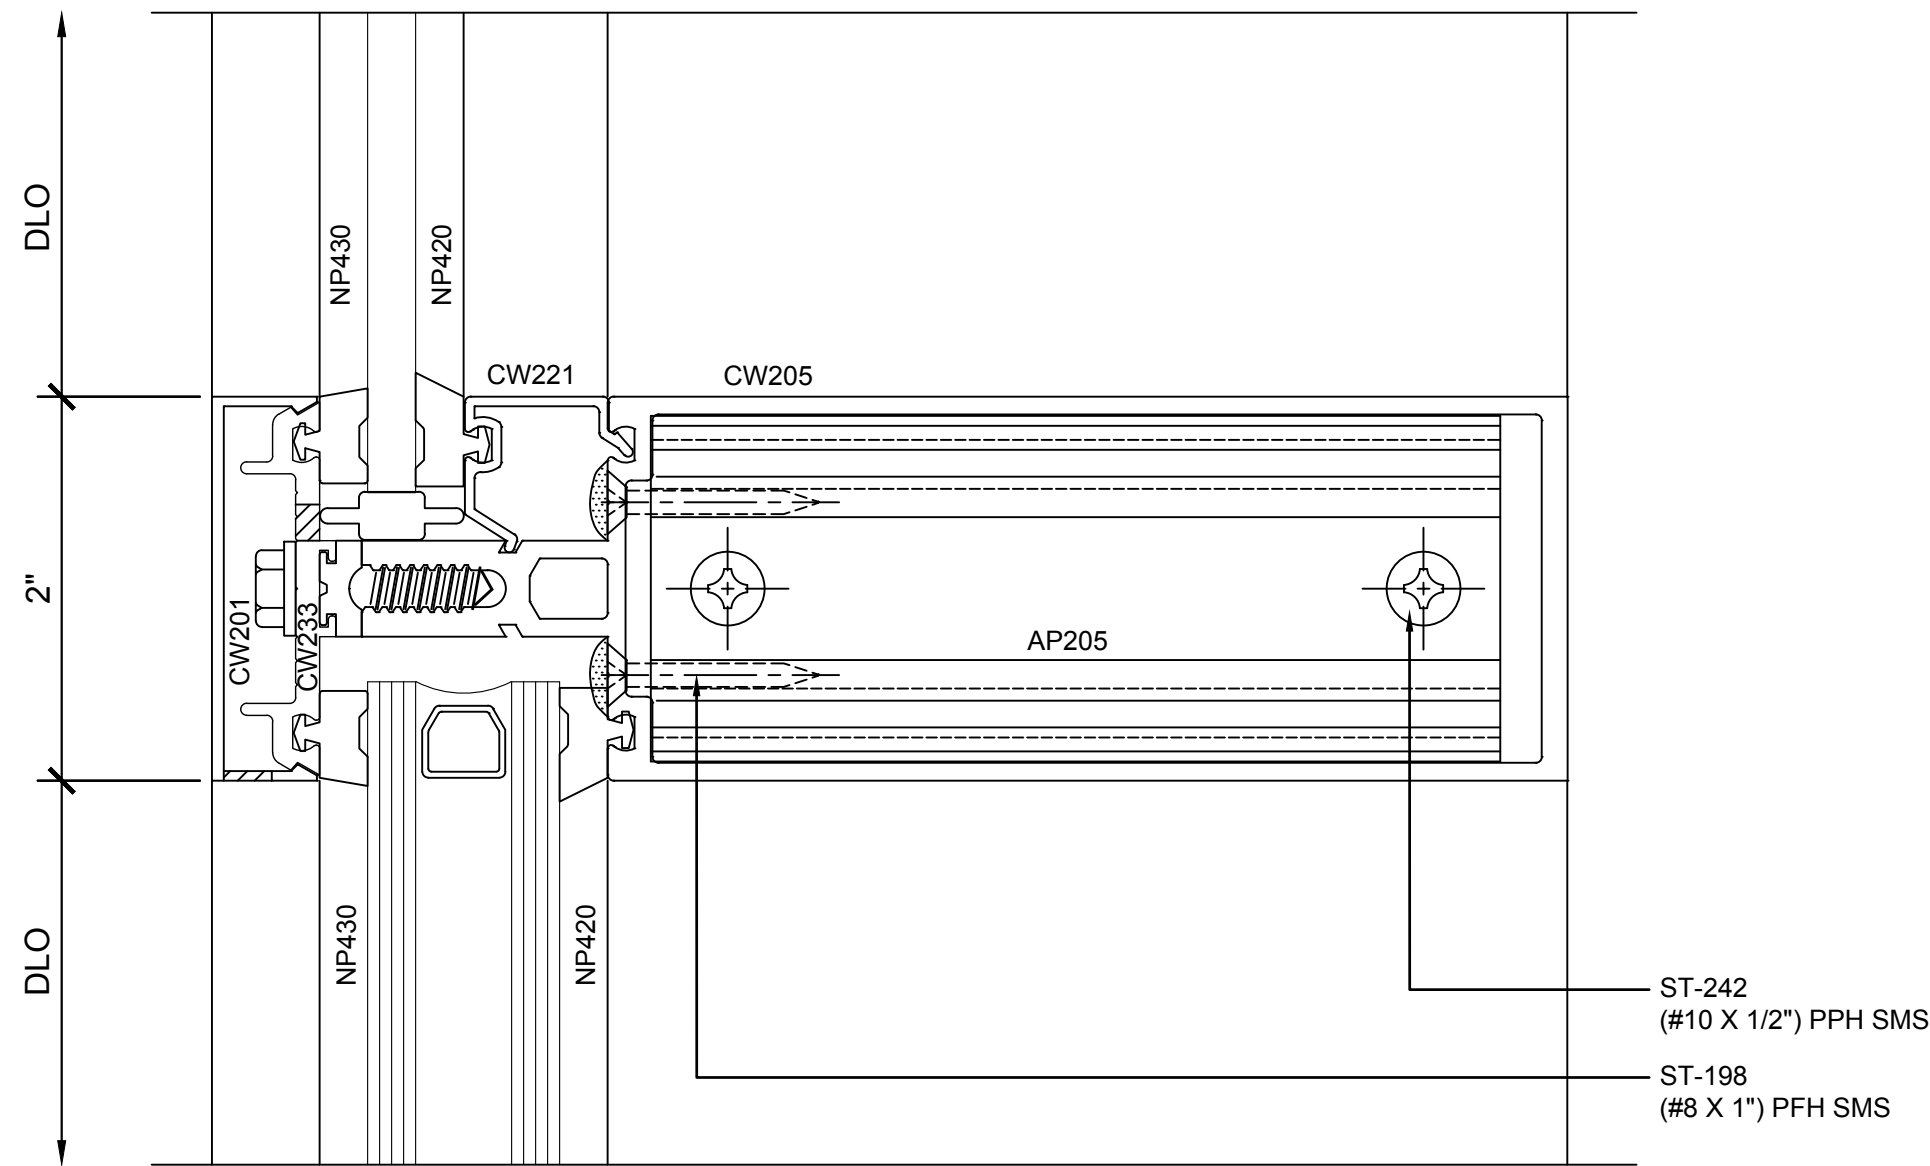


7 SECTION DETAIL @ INT. HORIZONTAL

1'-0"=1'-0"

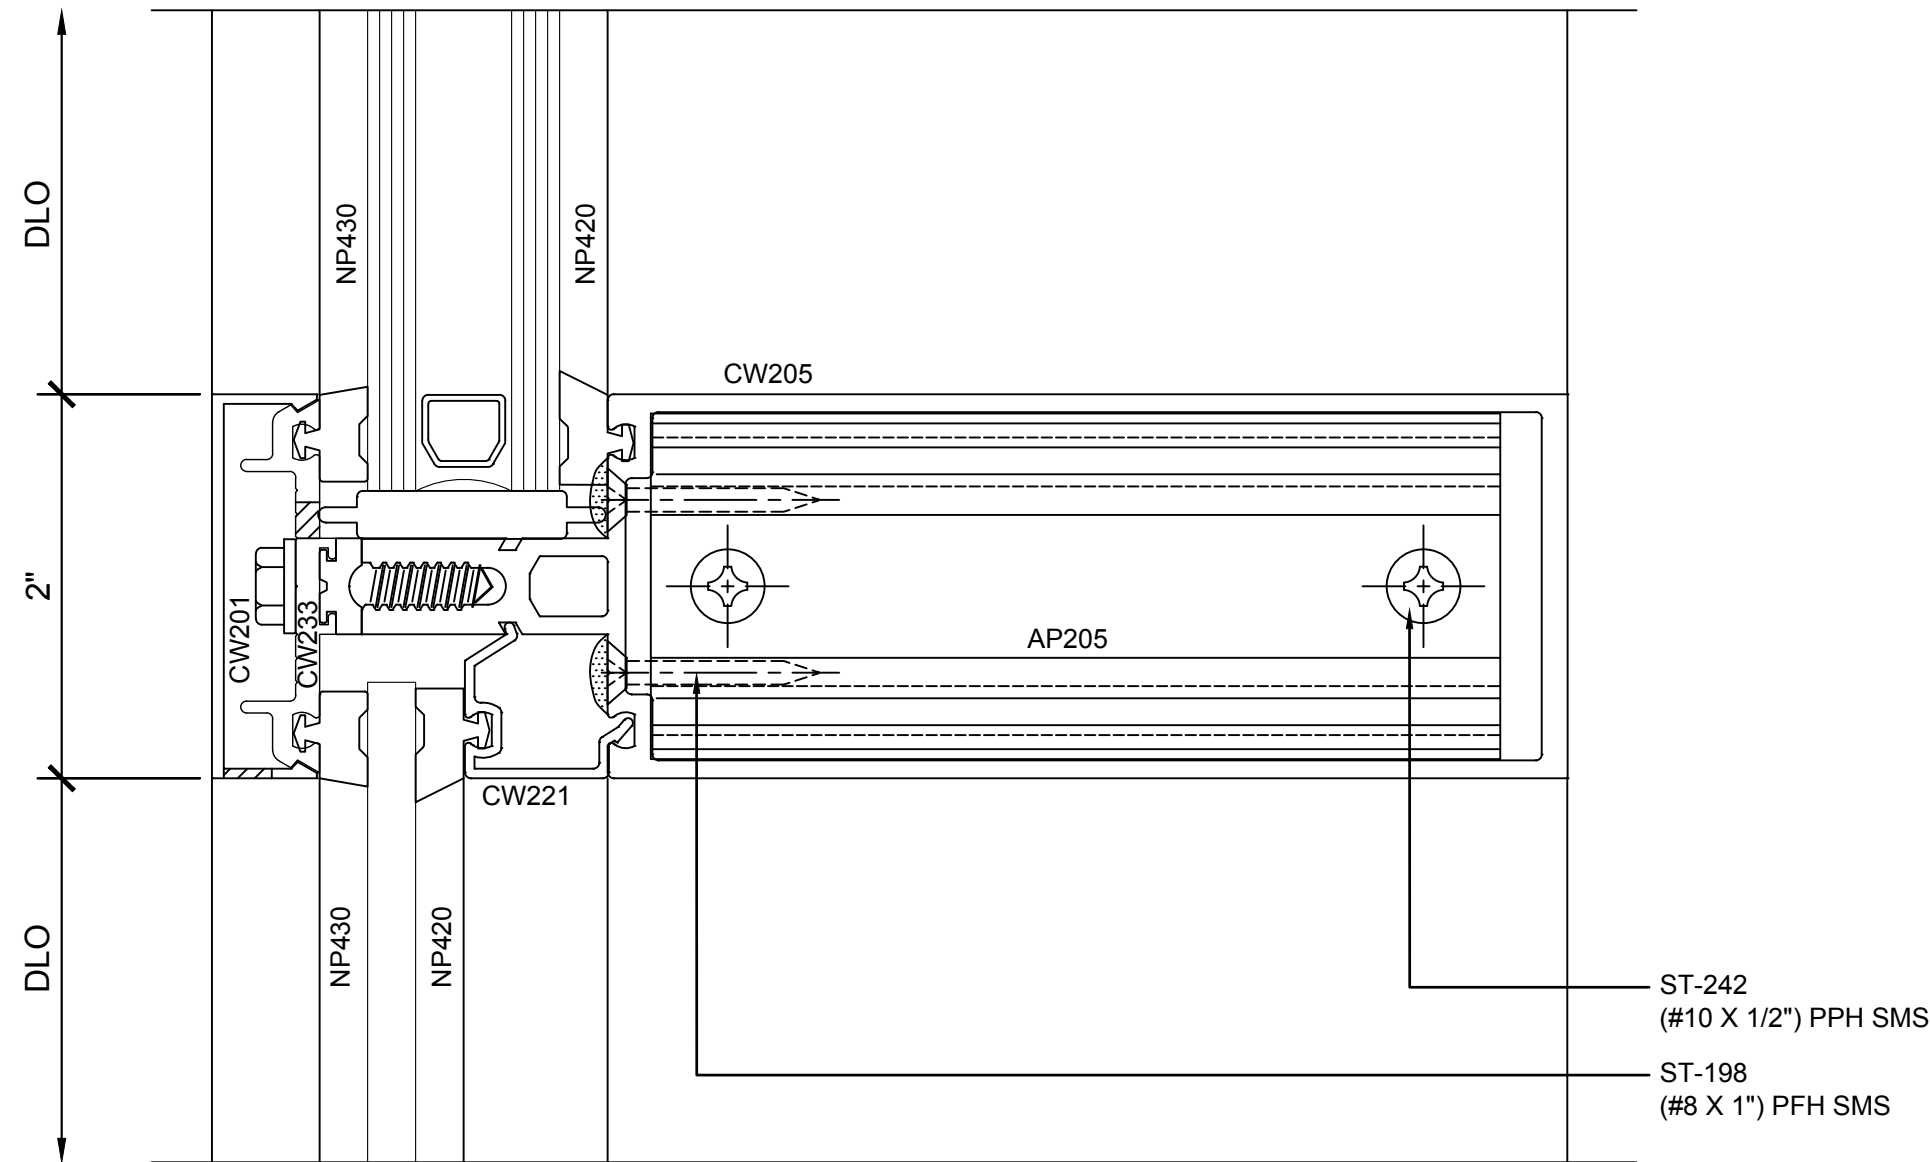

8 SECTION DETAIL @ INT. HORIZONTAL




1'-0"=1'-0"

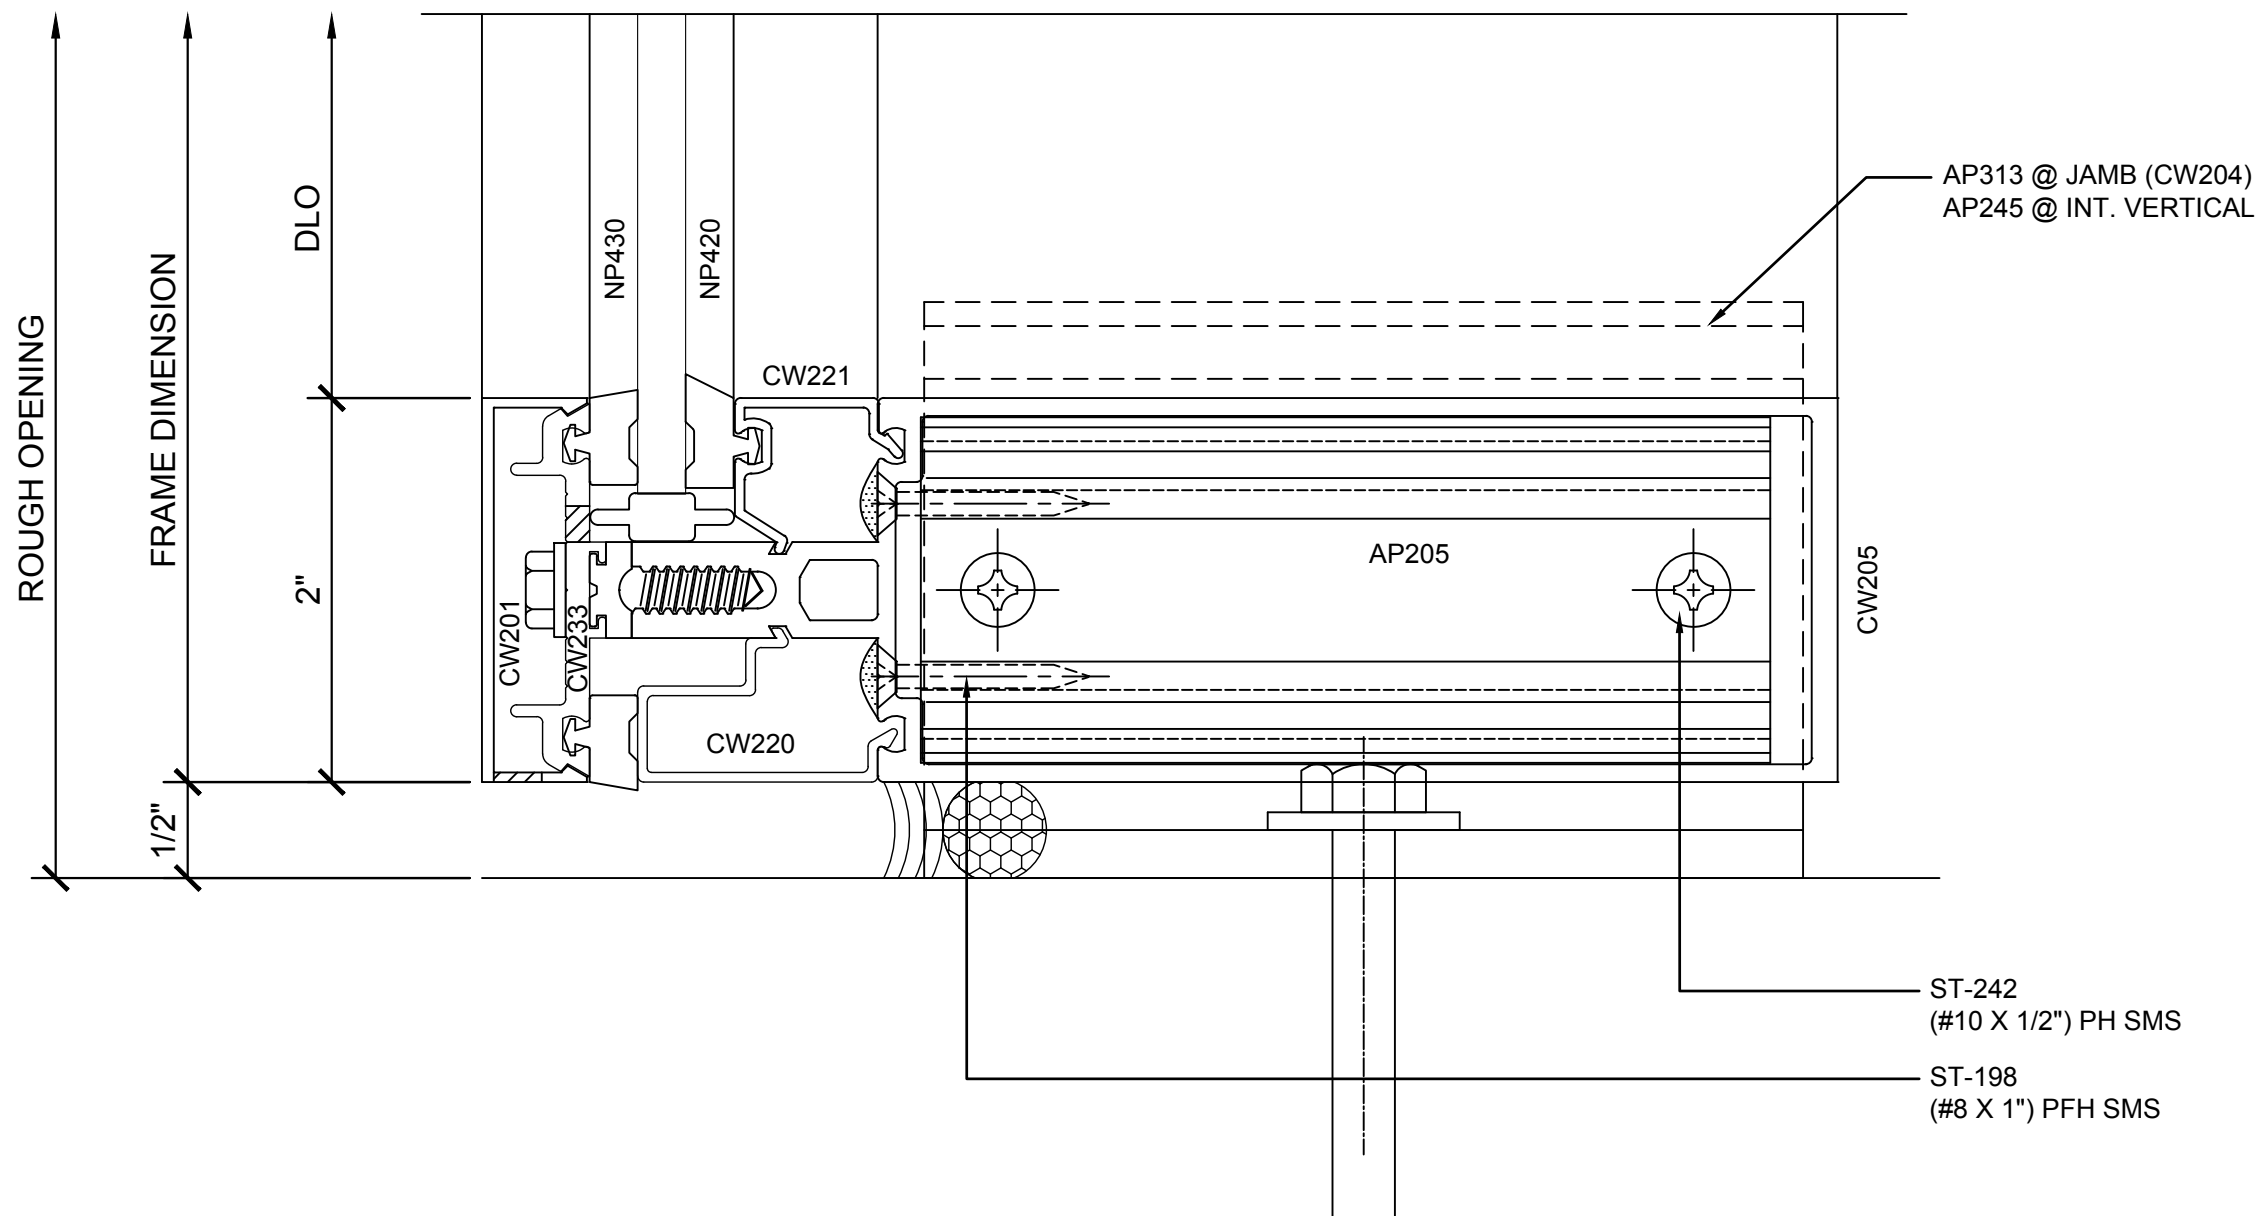

9 SECTION DETAIL @ SILL

1'-0"=1'-0"


Revisions By:

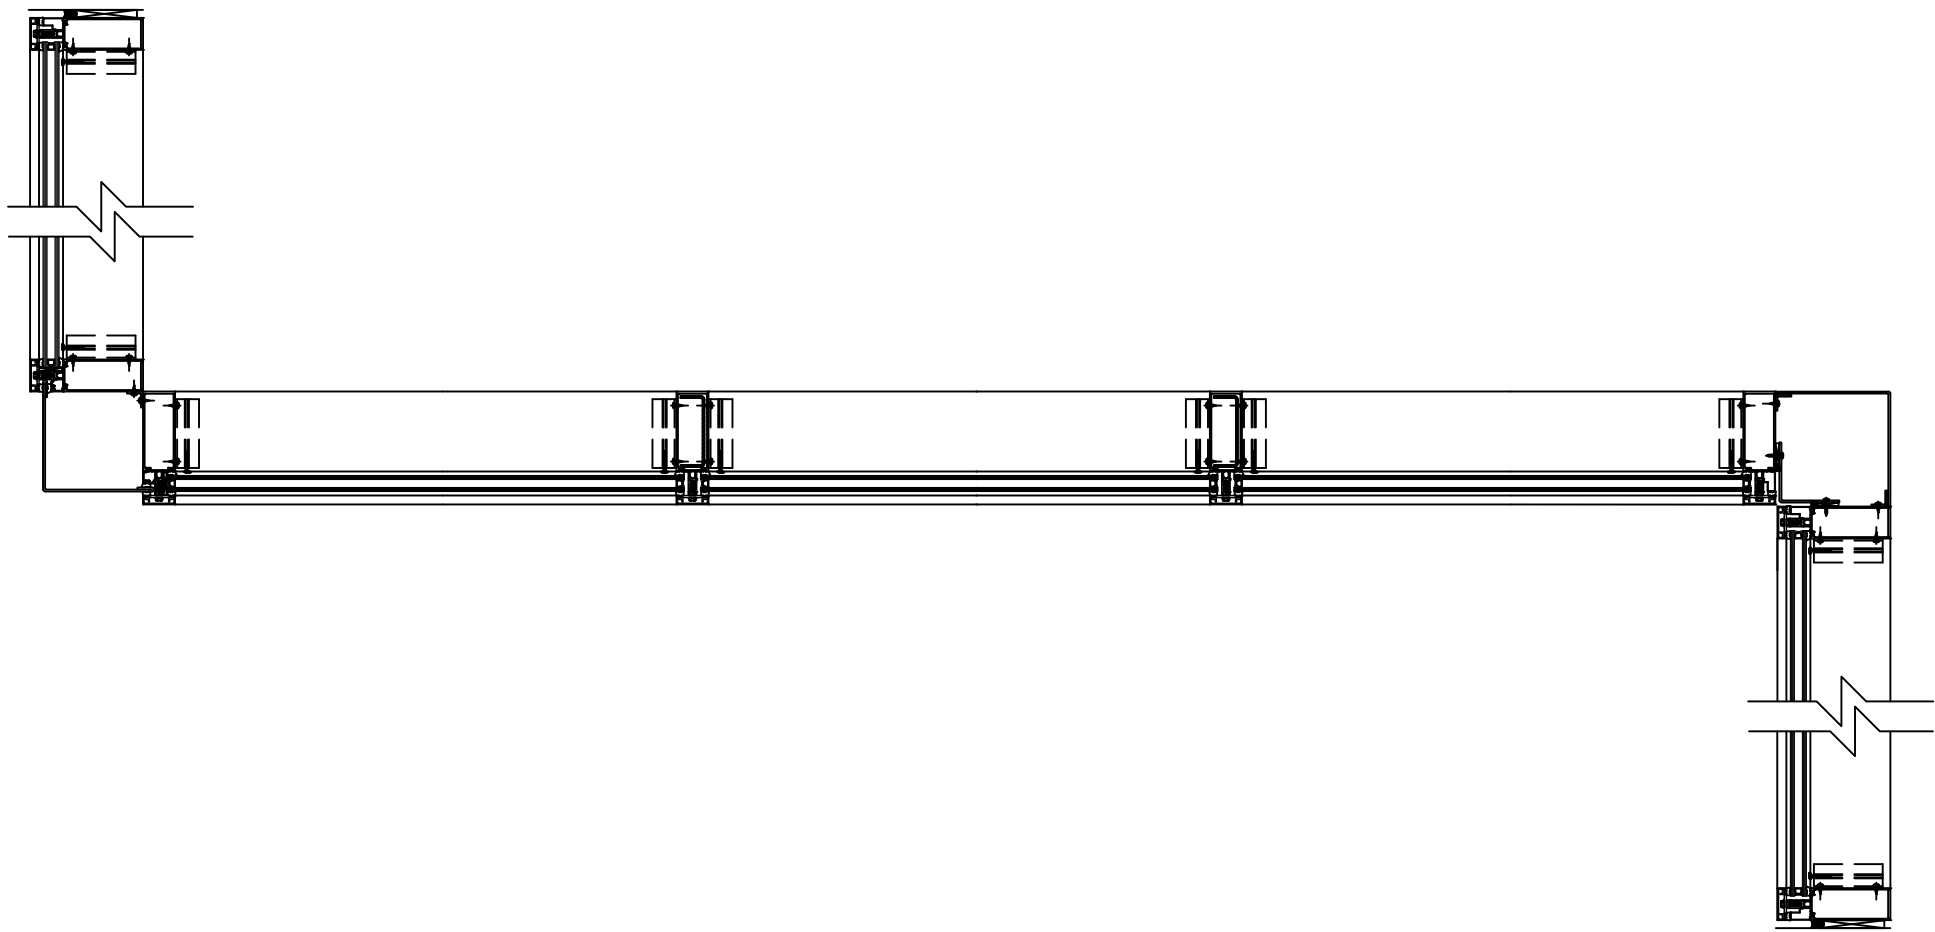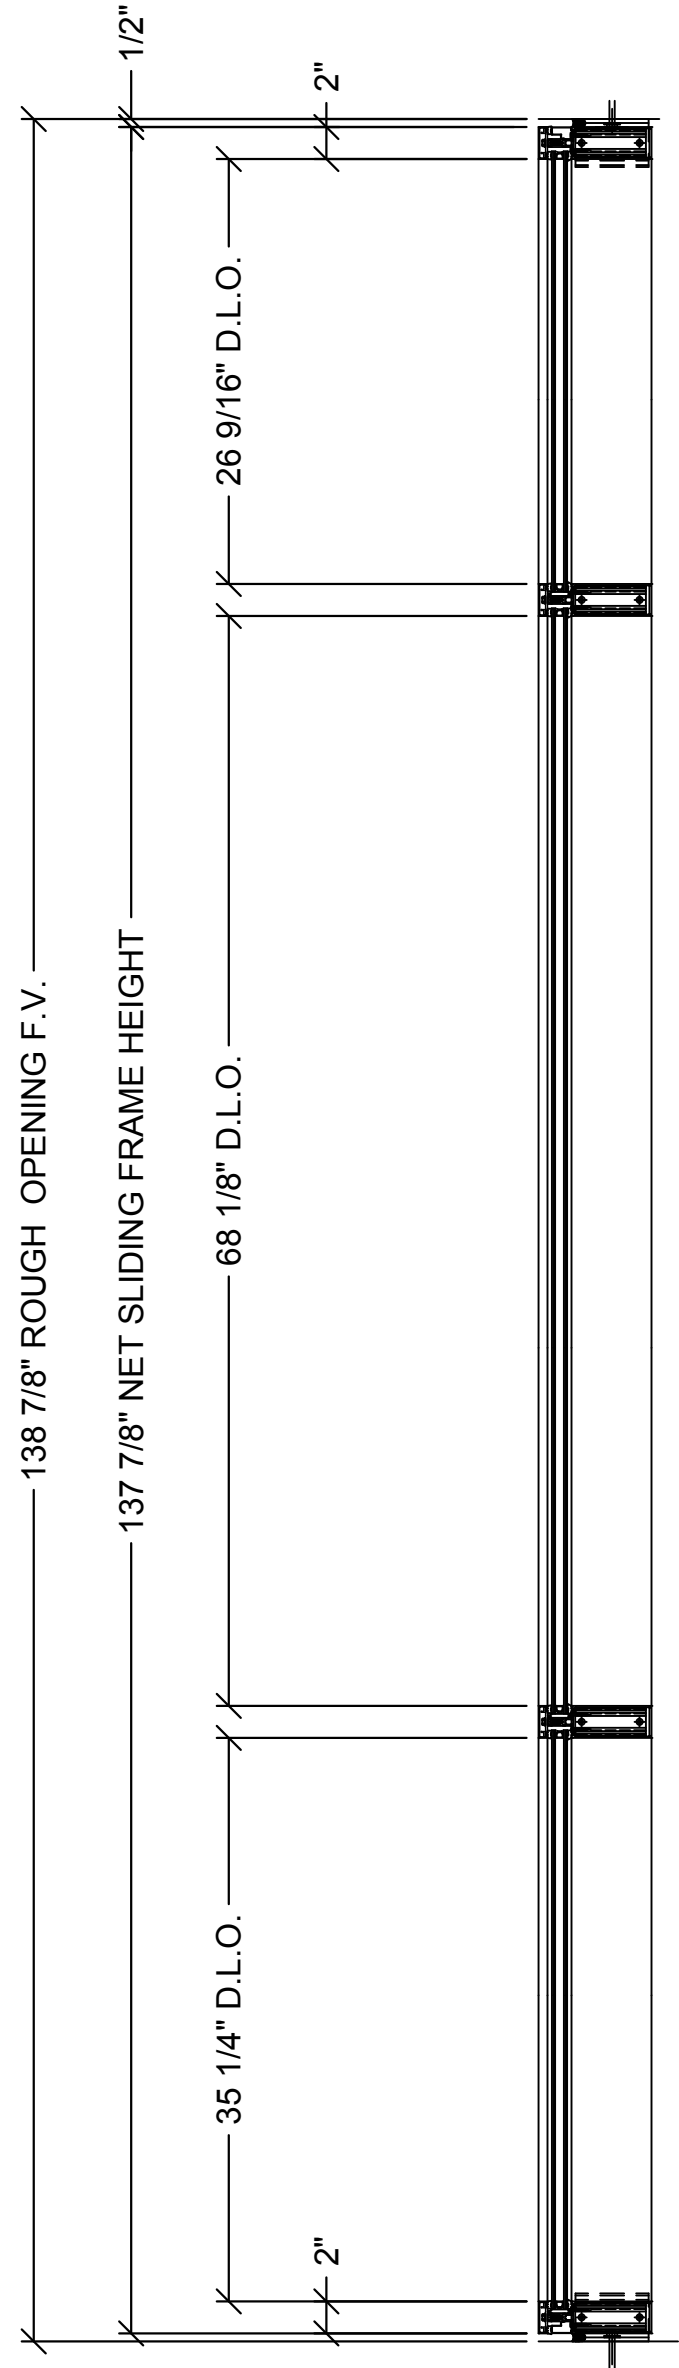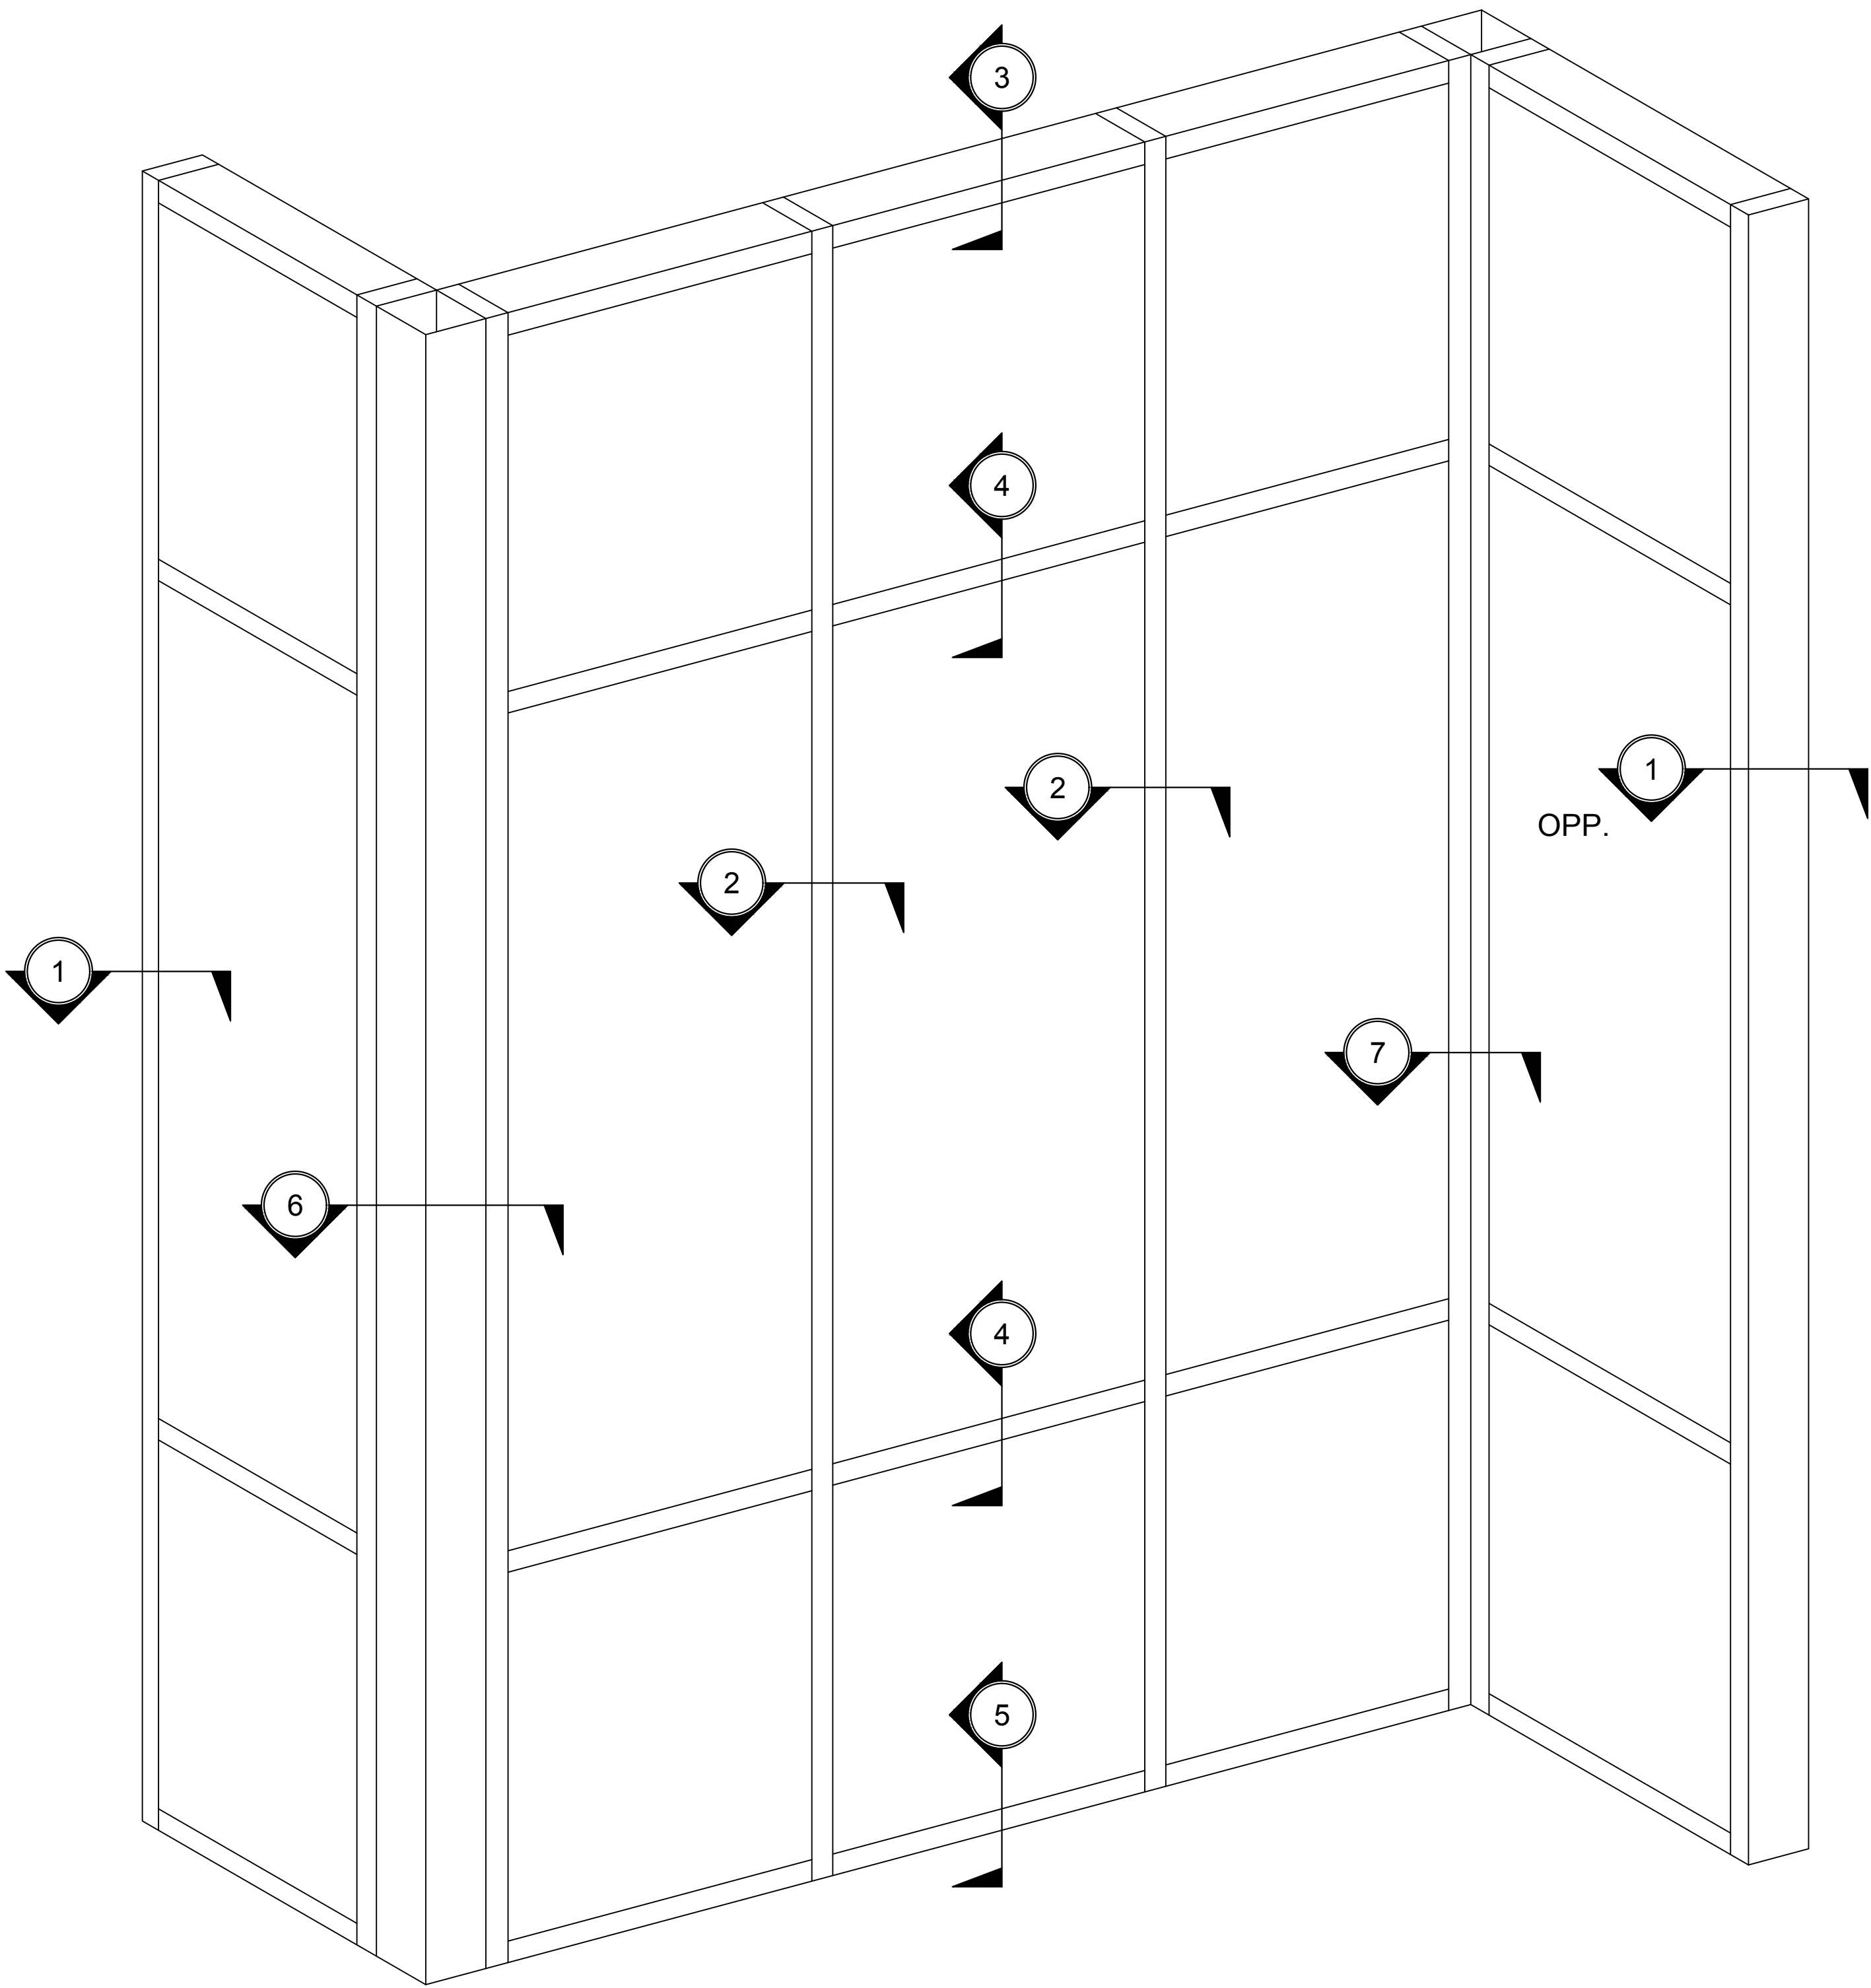

1 SERIES 2200 CURTAIN WALL - ELEVATION, SECTION VIEW AND PLAN VIEW - SHEAR BLOCK ASSEMBLY - 5" BACK MEMBER WITH 90 DEGREE CORNER


1"=1'-0"

Revisions By:

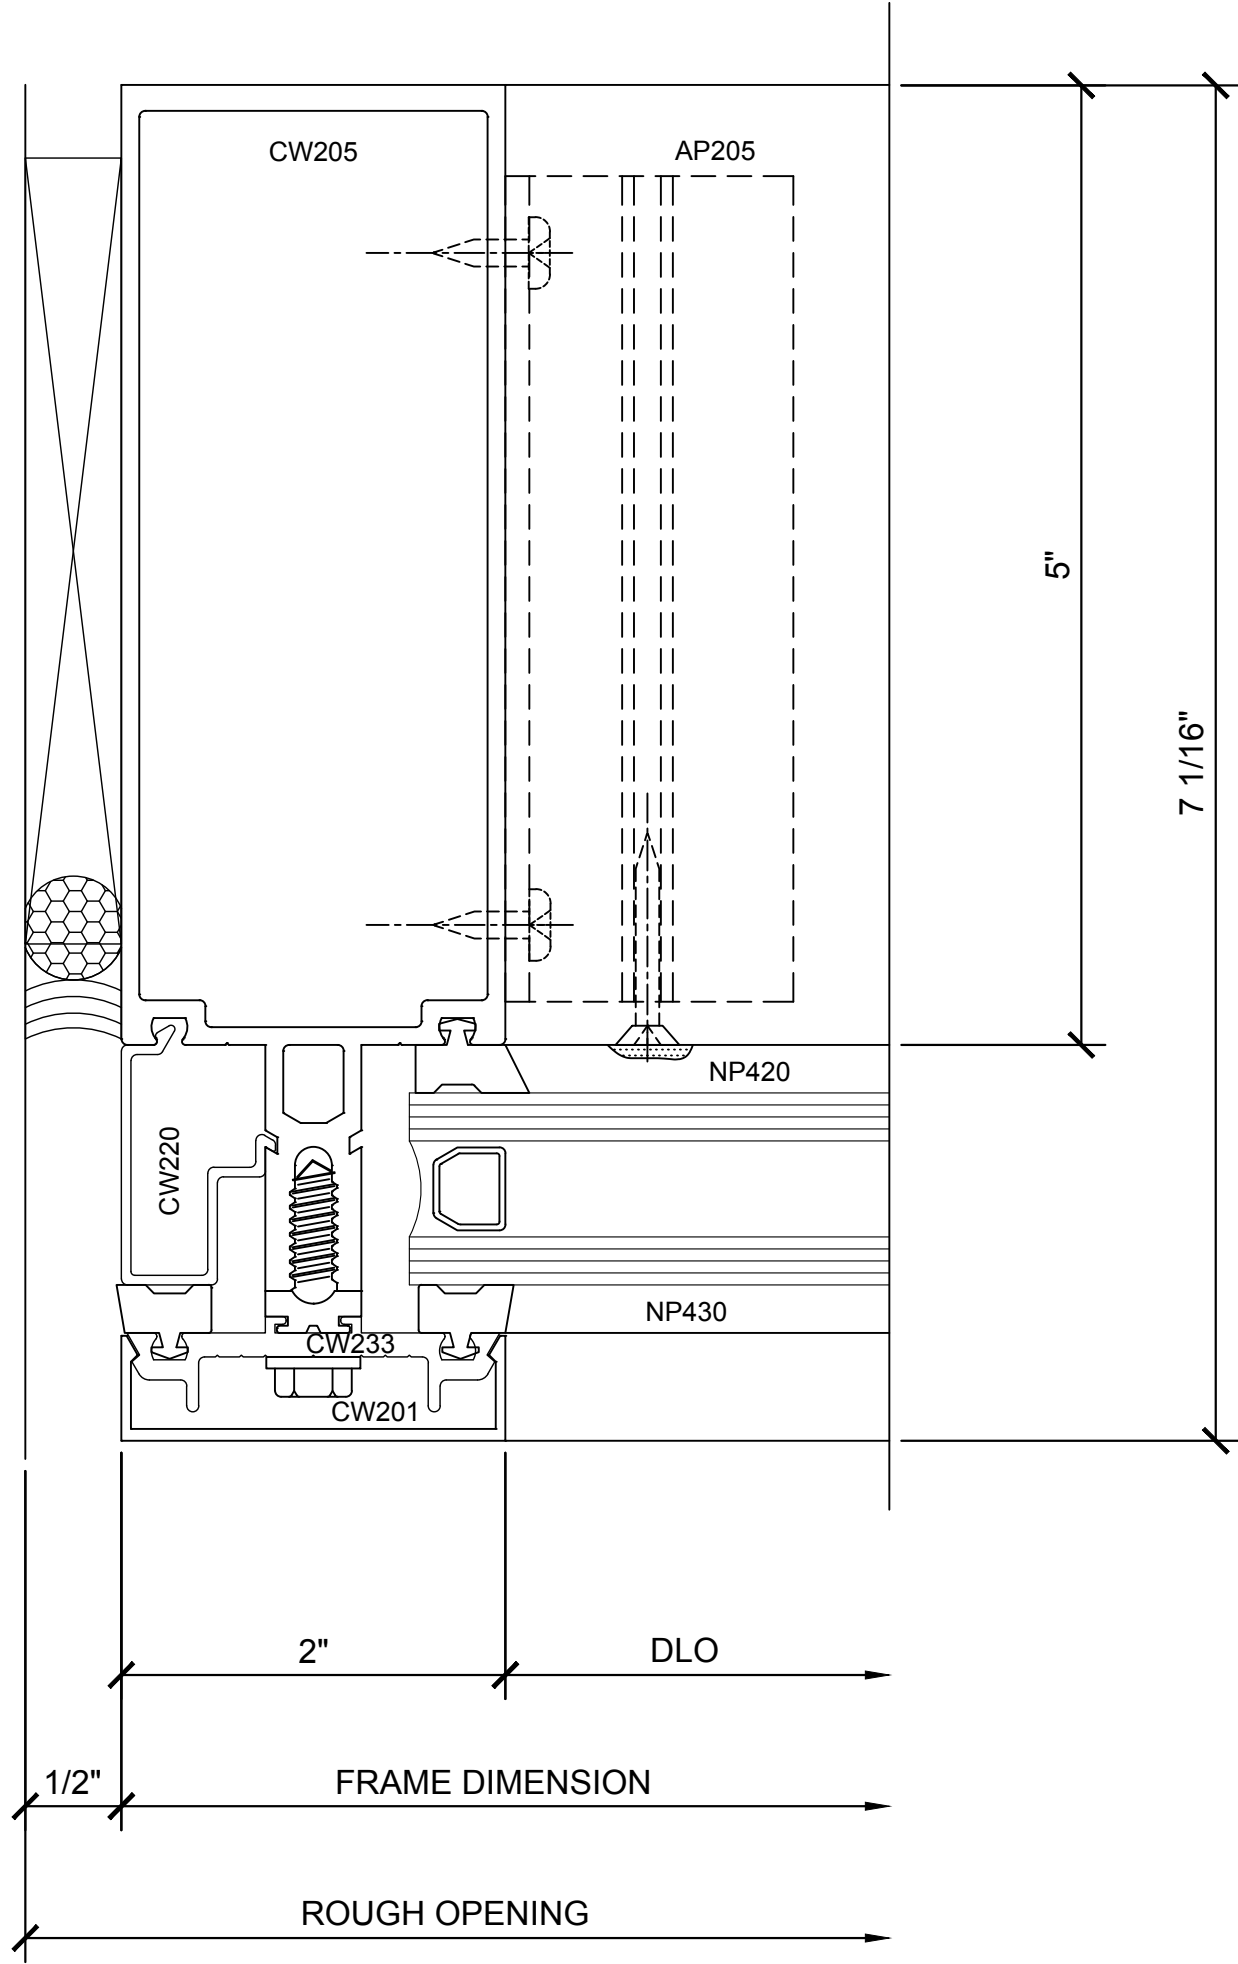

① SECTION DETAIL @ JAMB

1'-0"=1'-0"

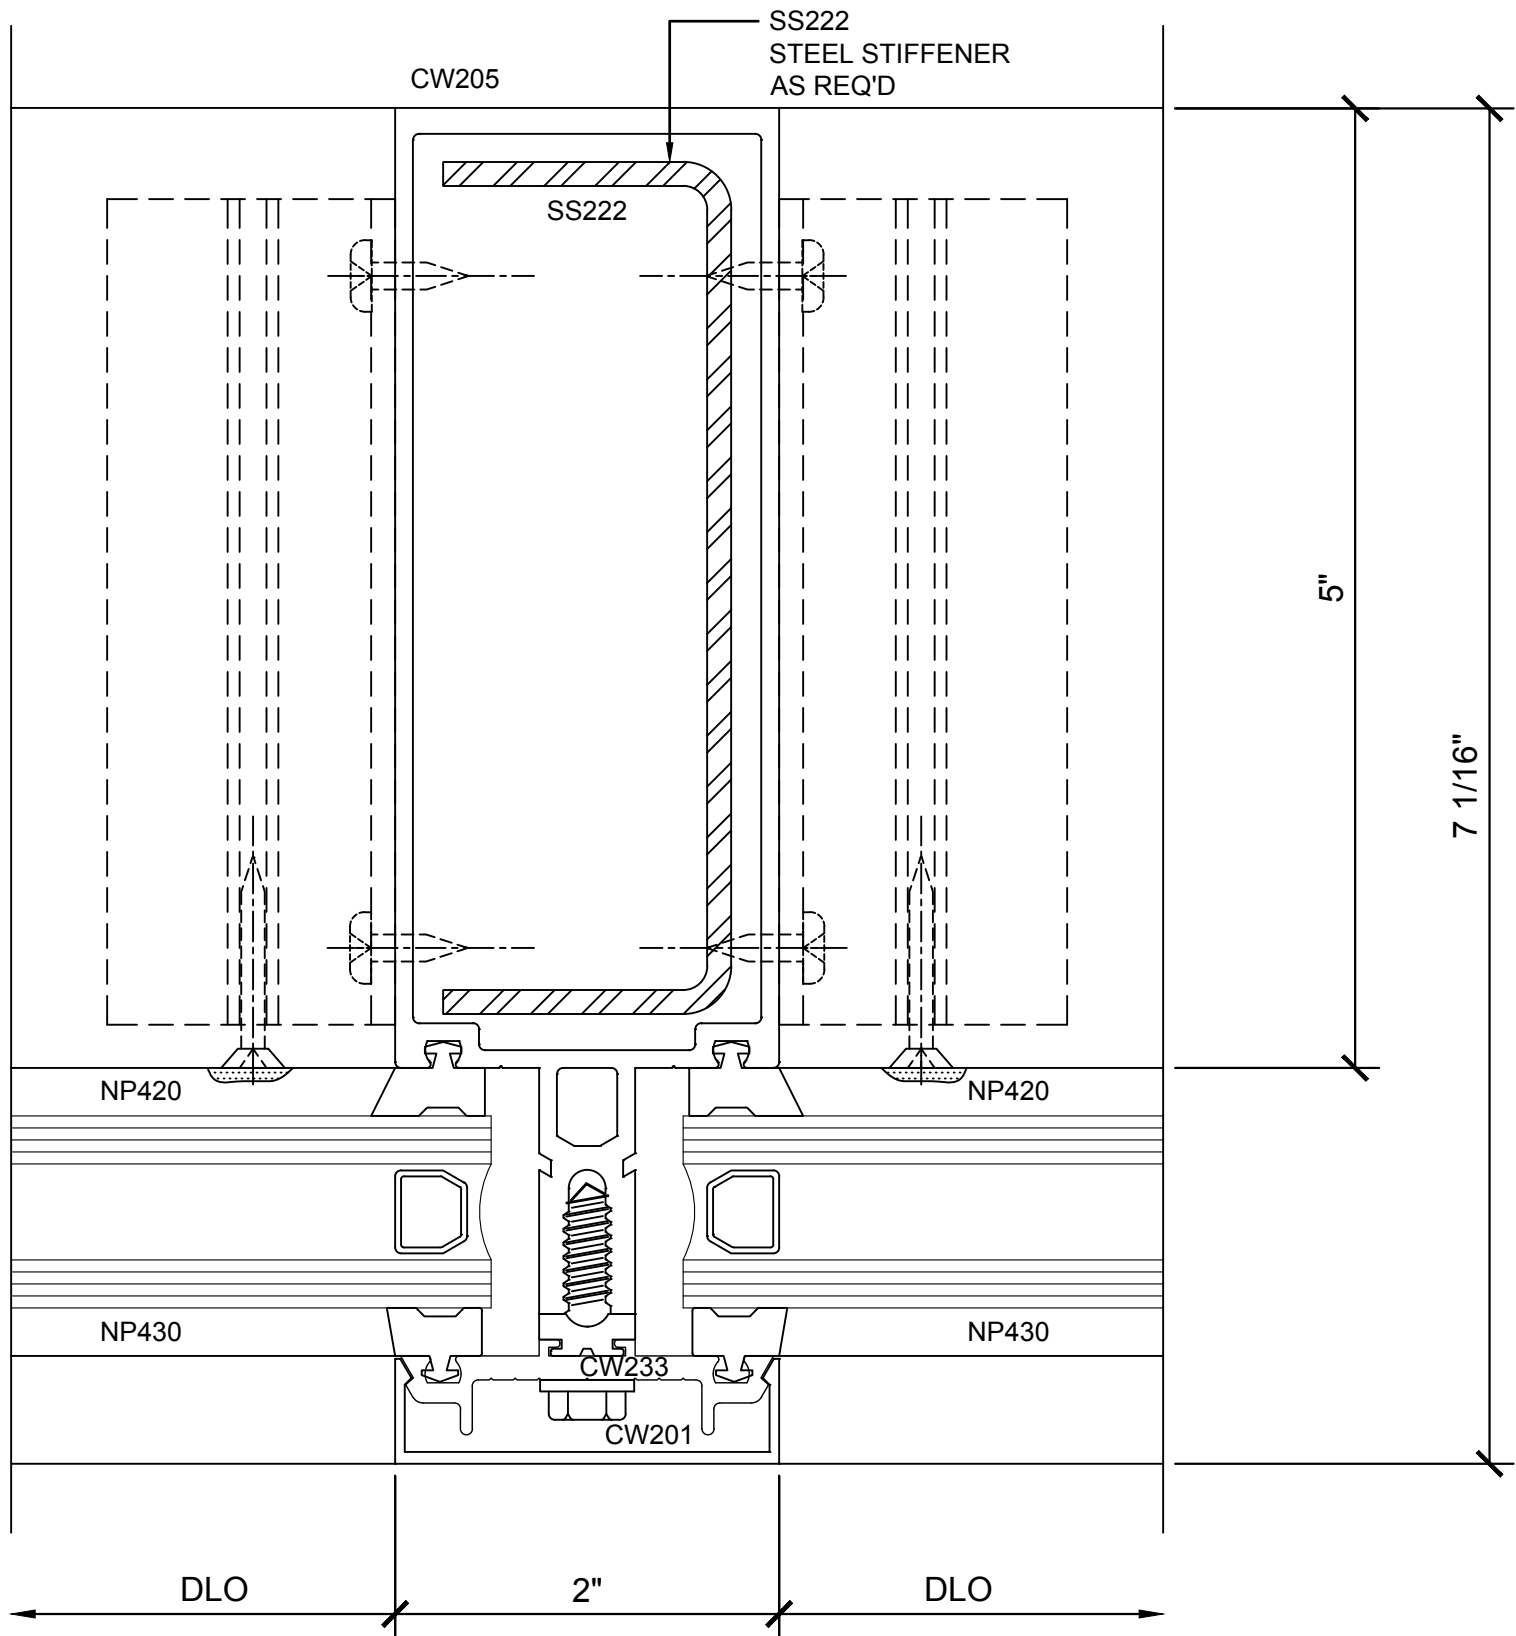

② SECTION DETAIL @ INT. VERTICAL

1'-0"=1'-0"

Revisions By:



Discription:
CRL U.S. ALUMINUM
CURTAIN WALL
SERIES 2200

Drawn By: RP


Date: 2/24/17

Scale: AS NOTED

File Name:


Series 2200.dwg

Sheet

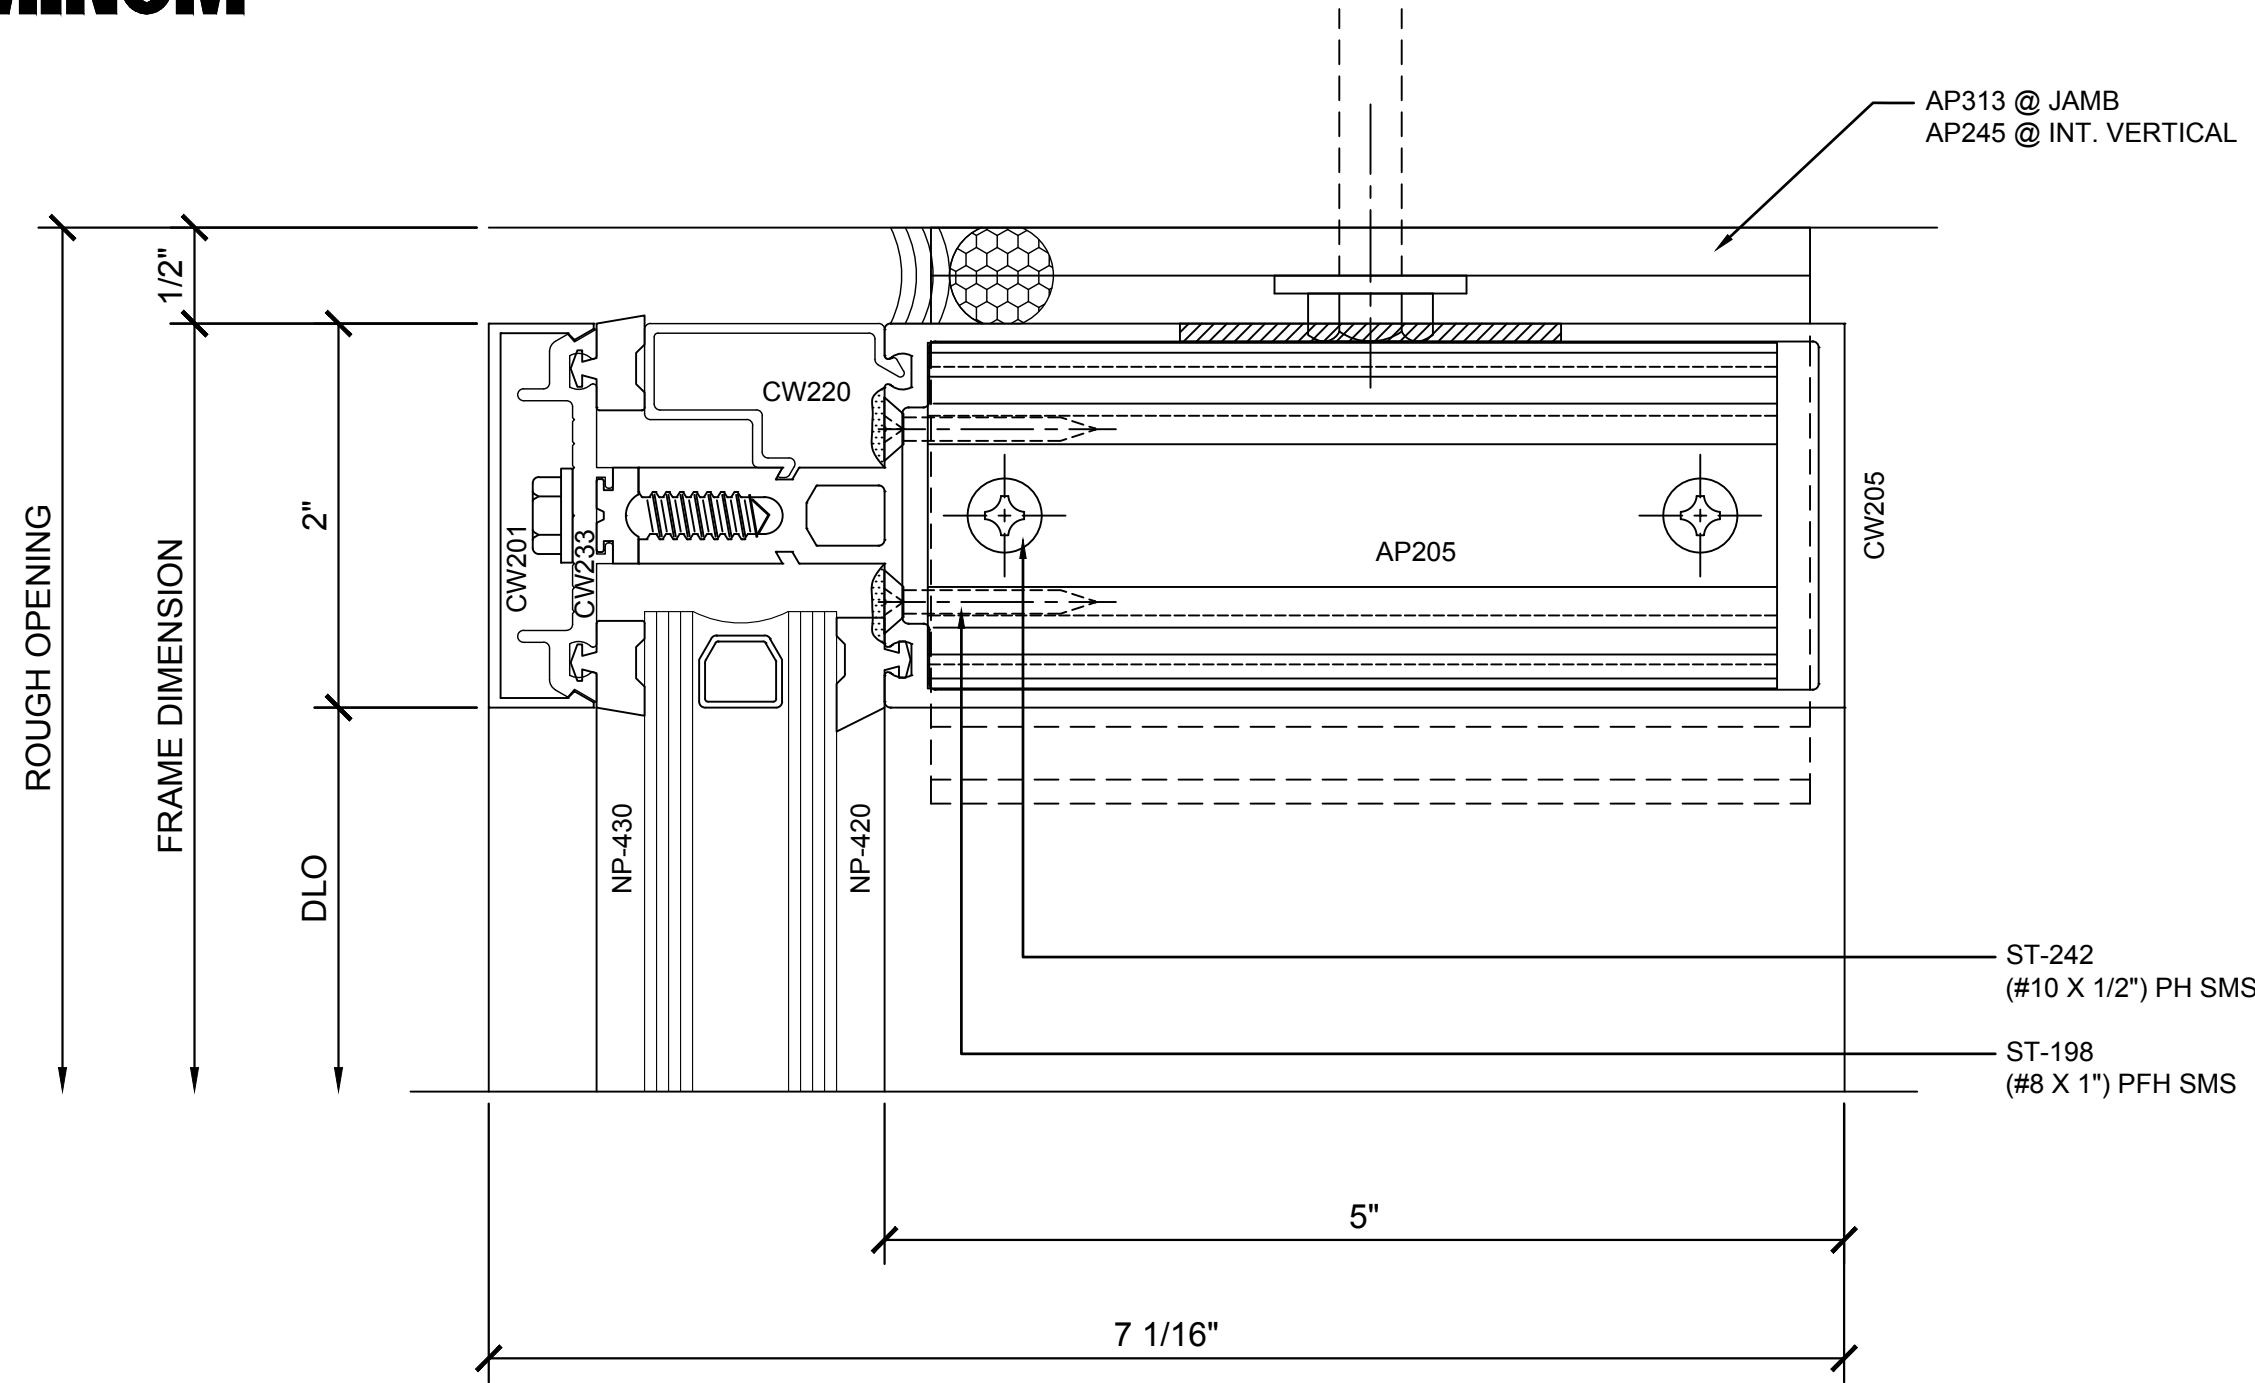


③ SECTION DETAIL @ HEAD

1'-0"=1'-0"

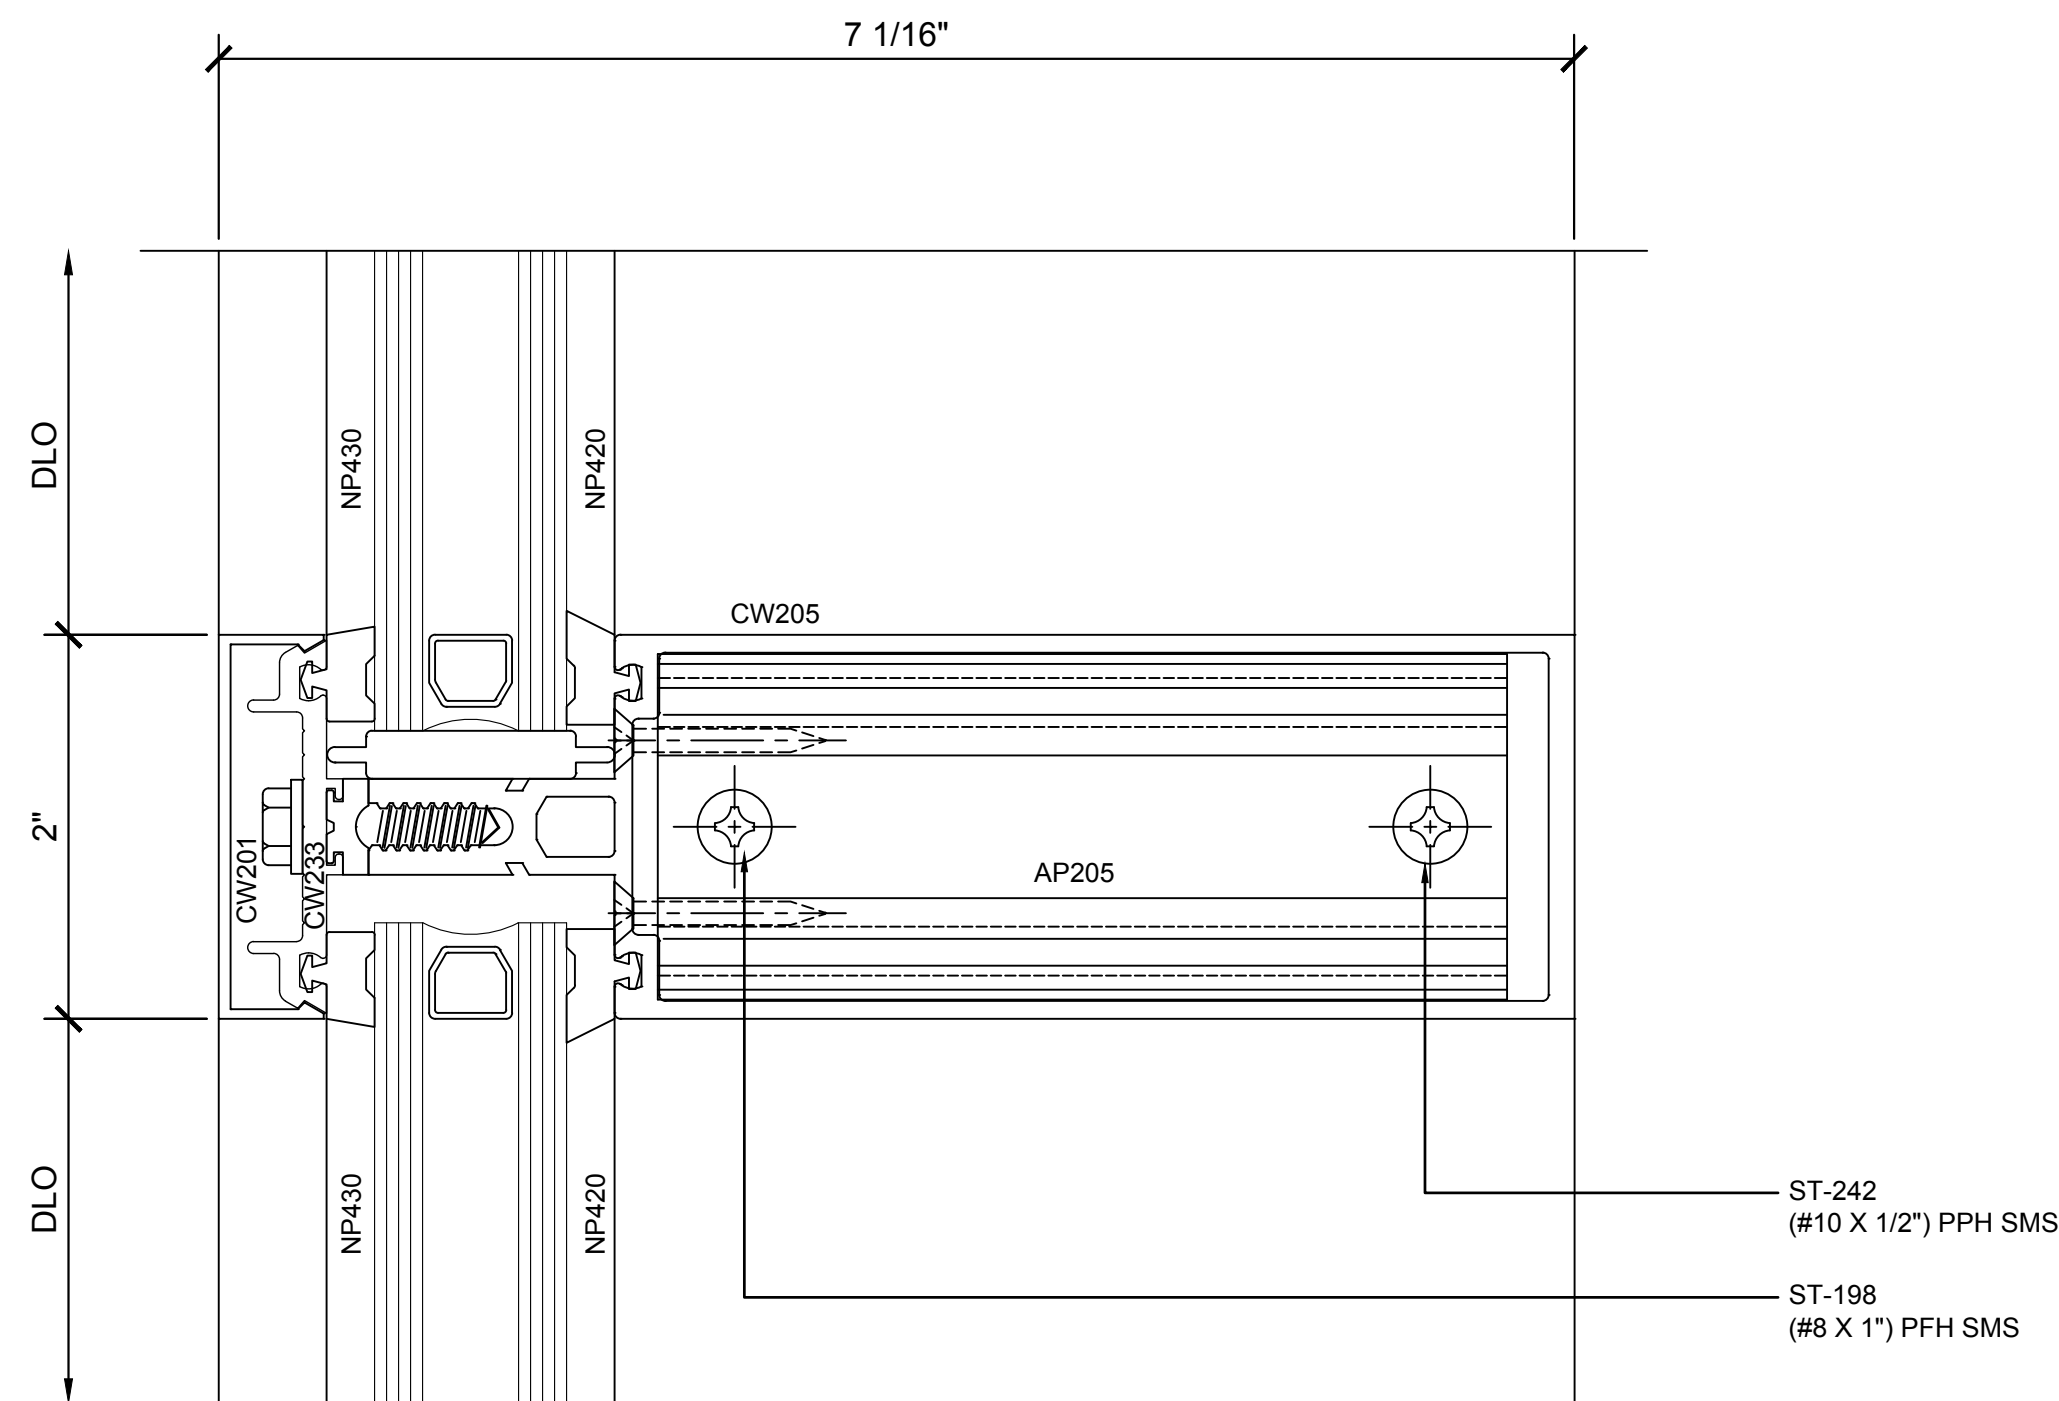

④ SECTION DETAIL @ INT. HORIZONTAL


1'-0"=1'-0"

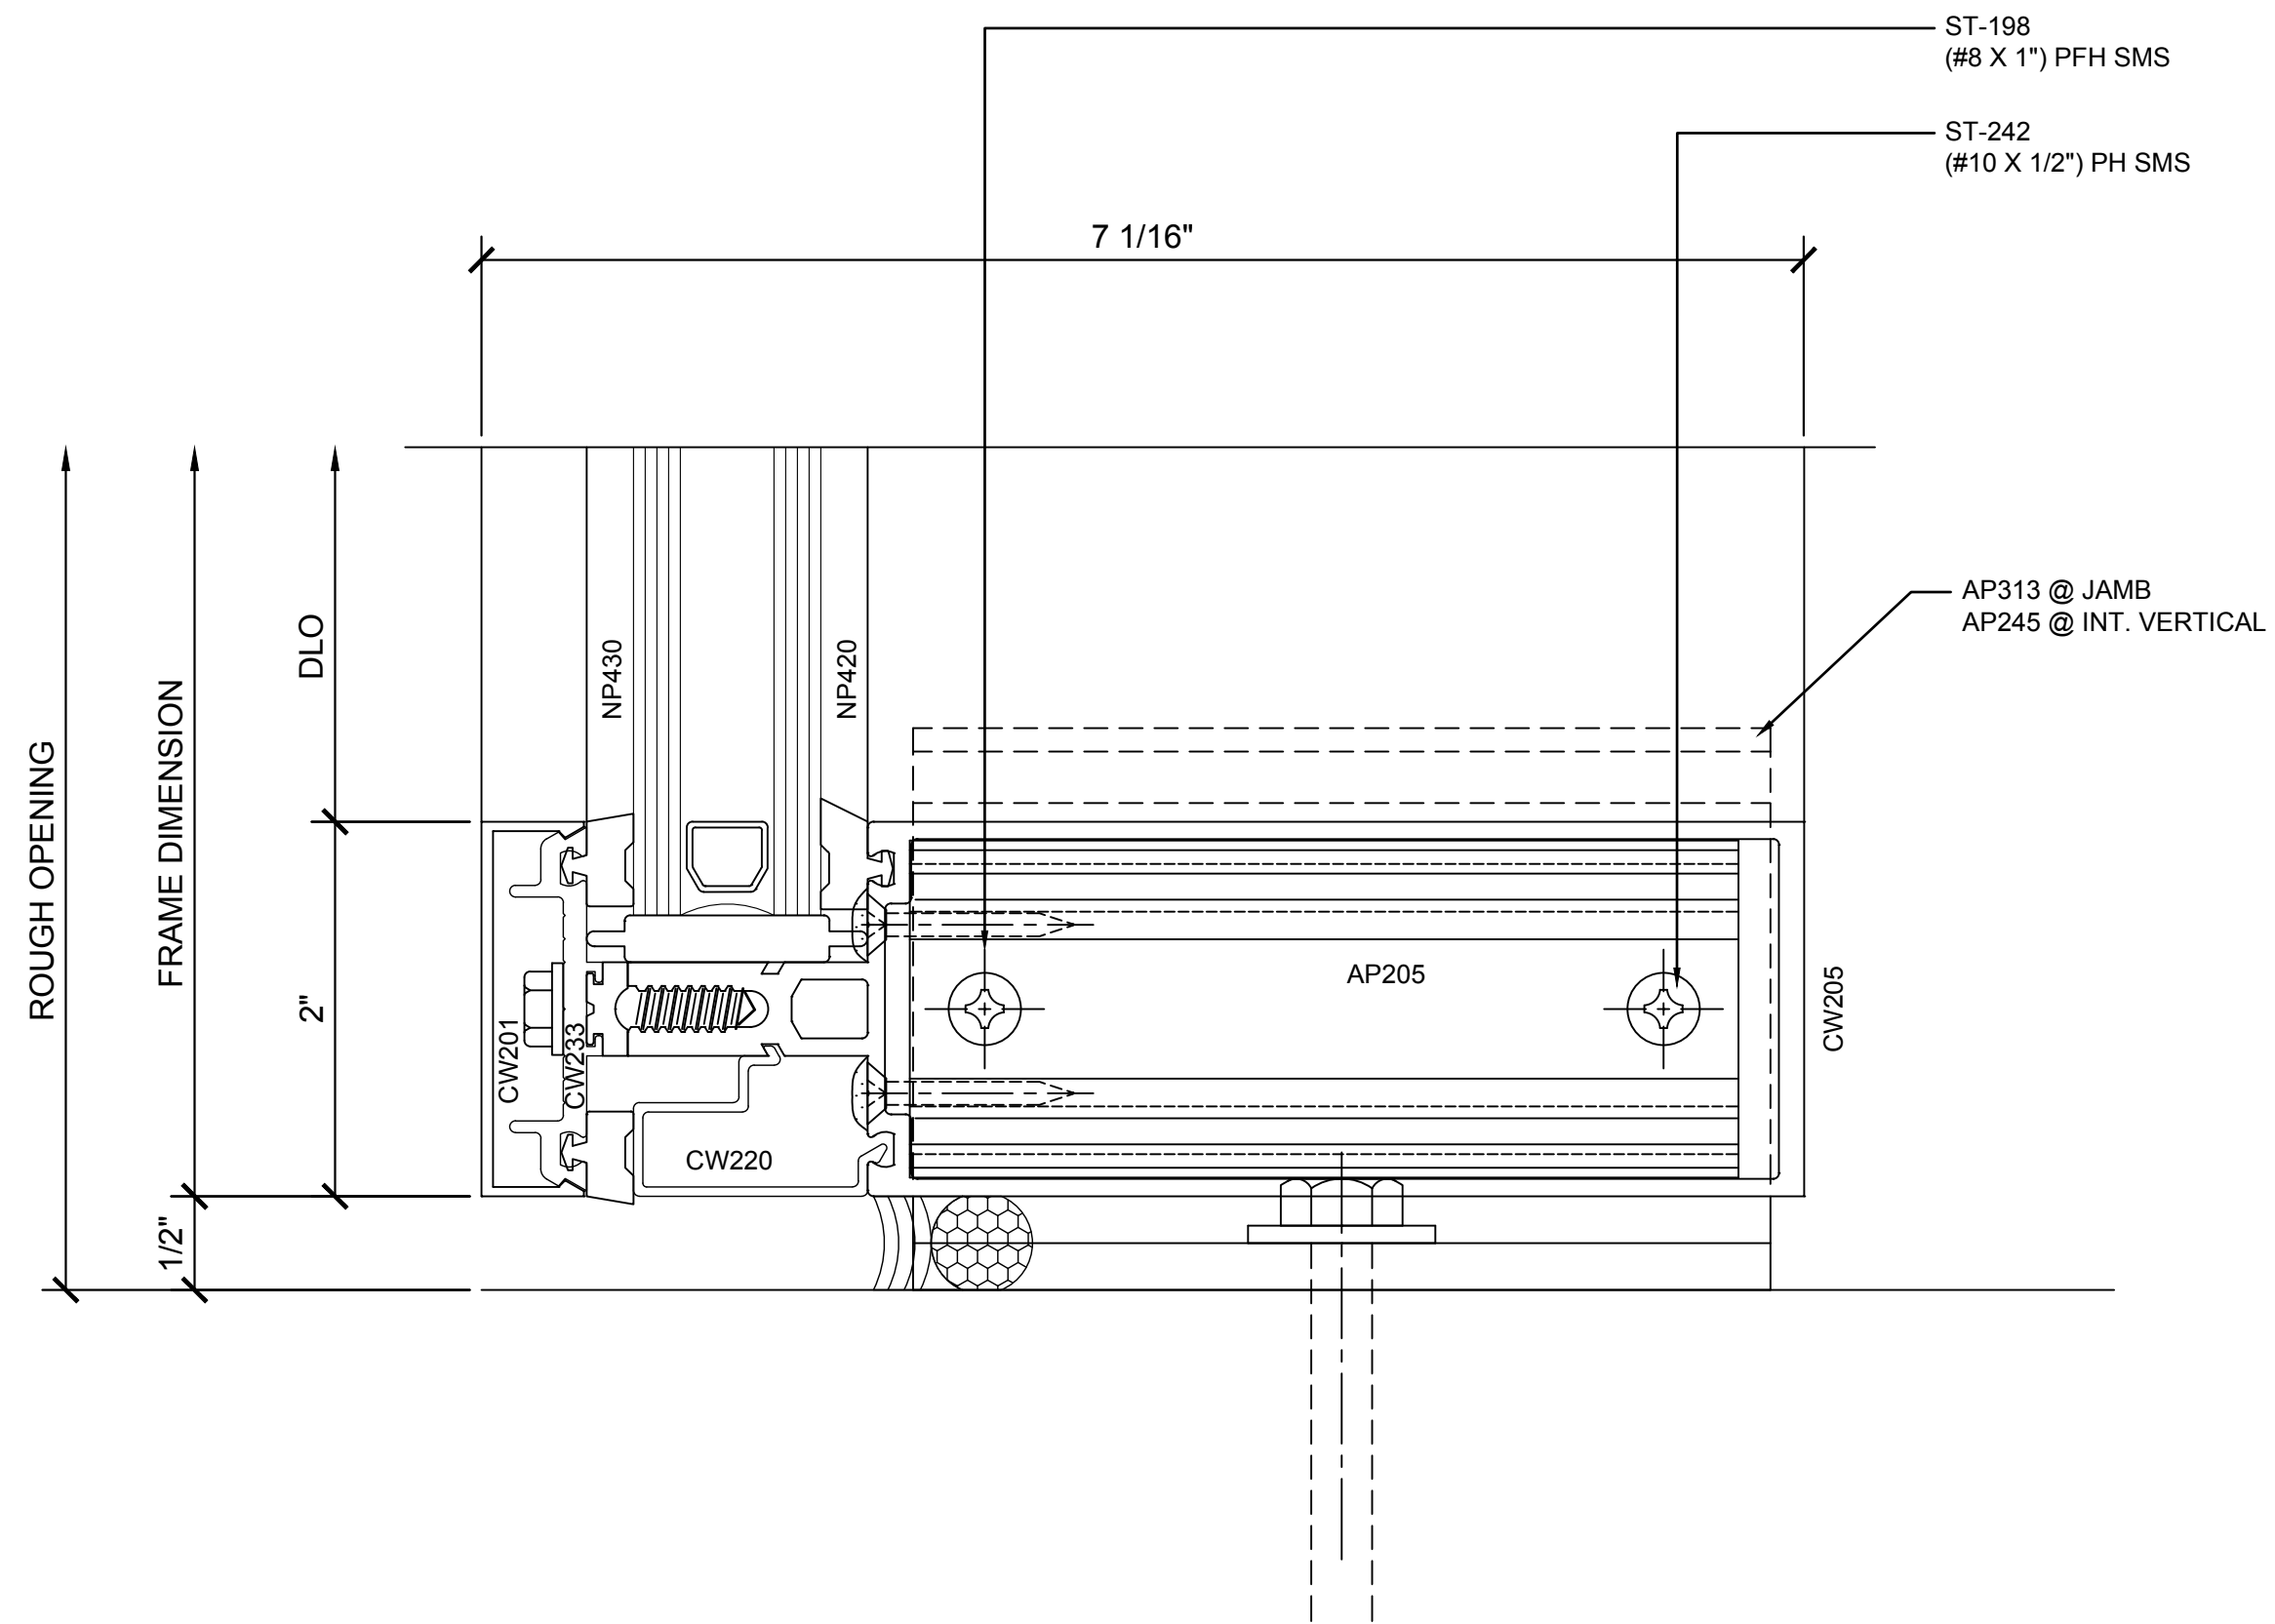

⑤ SECTION DETAIL @ SILL


1'-0"=1'-0"

Revisions By:

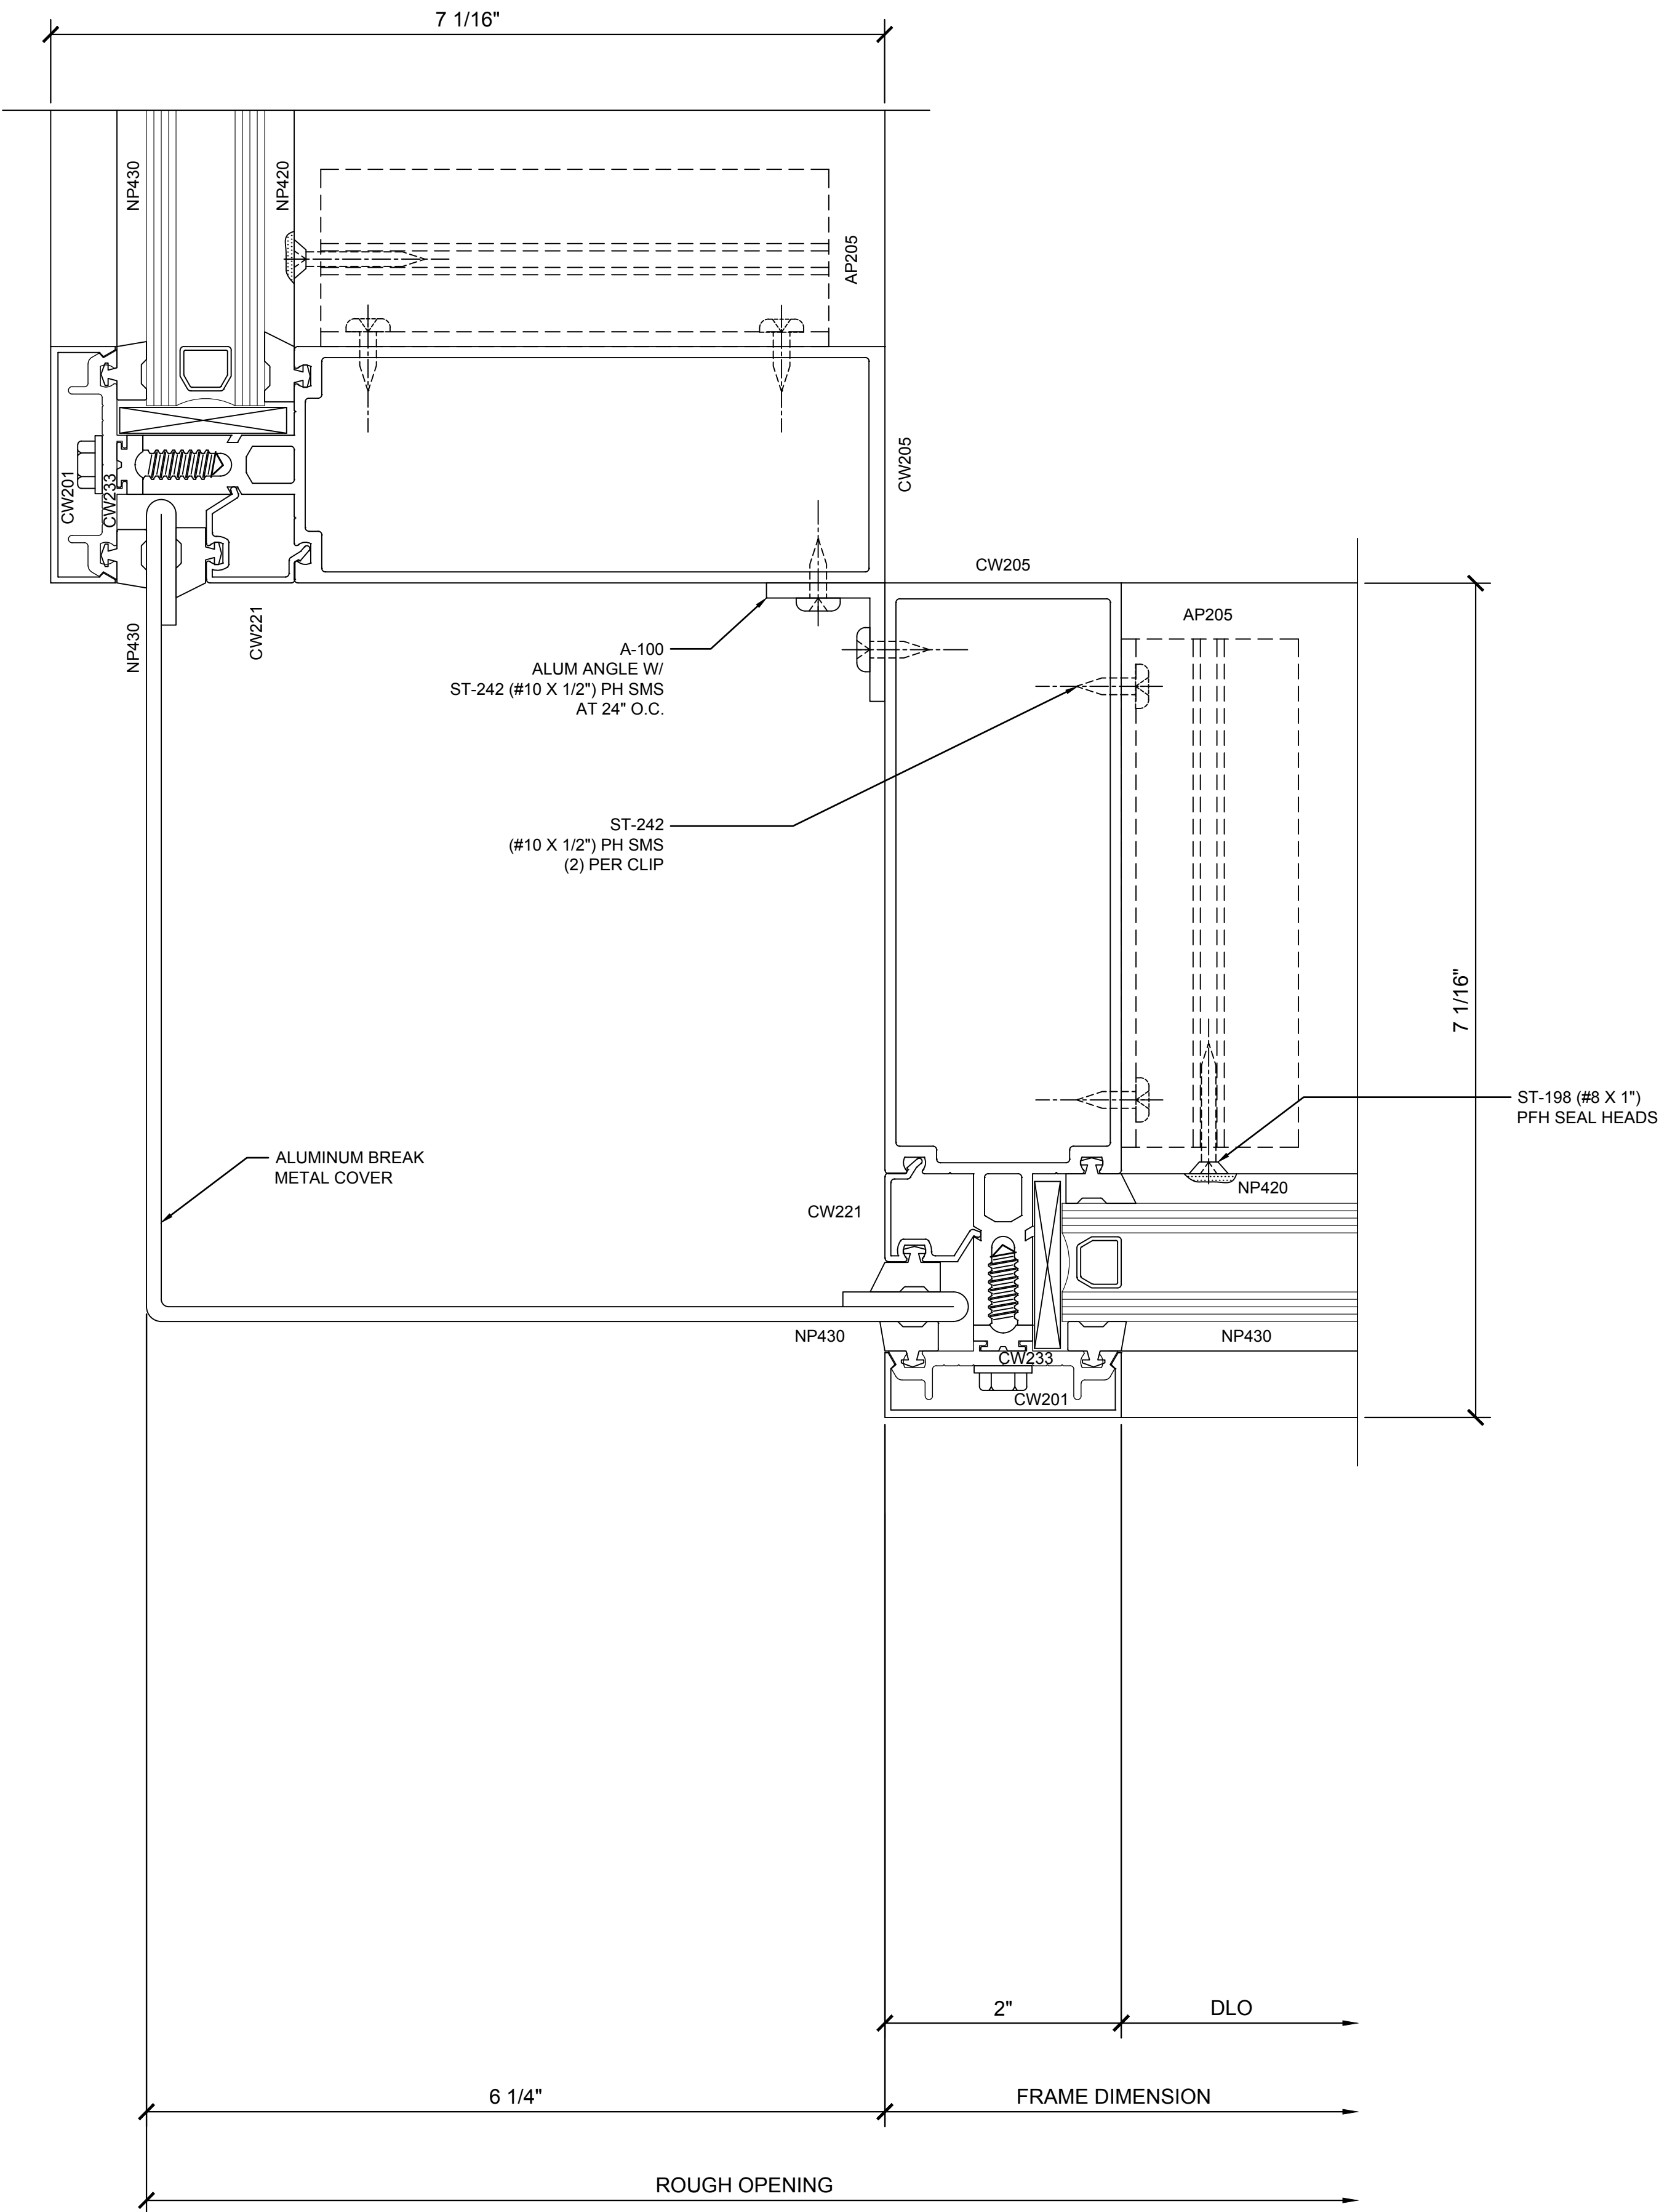

⑥ SECTION DETAIL @ CORNER


1'-0"=1'-0"

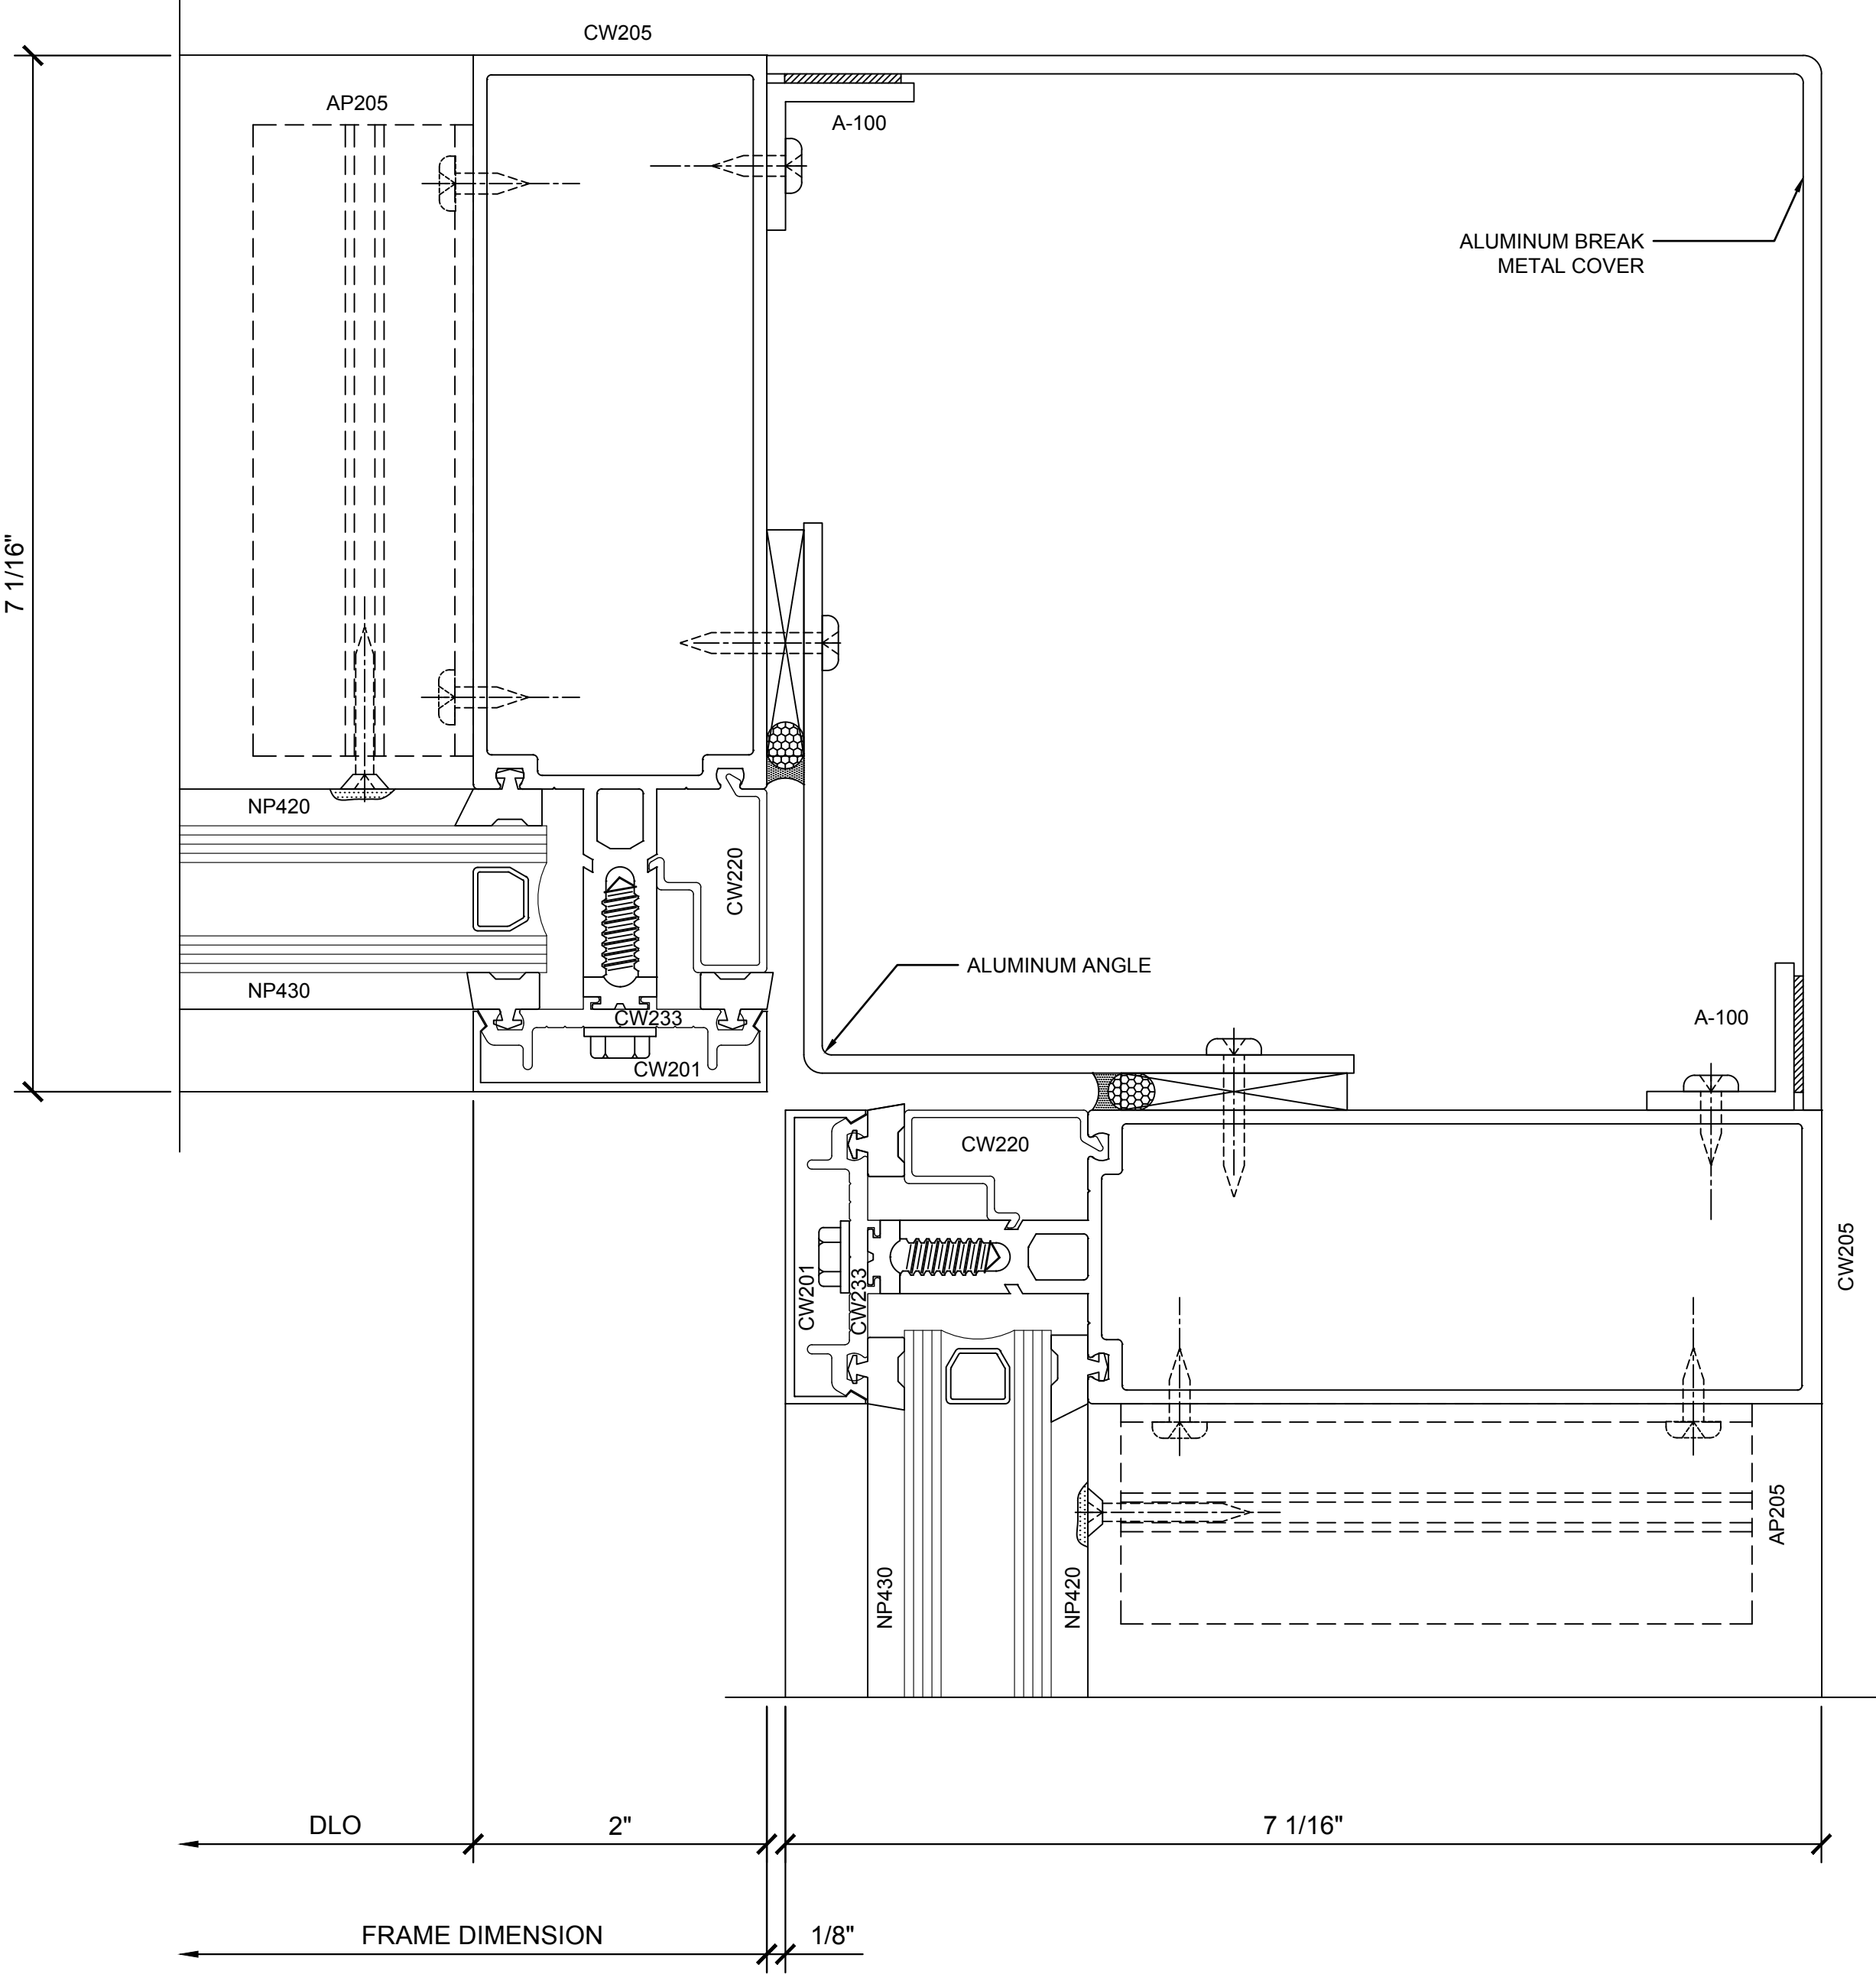

⑦ SECTION DETAIL @ CORNER

1'-0"=1'-0"

Revisions By:


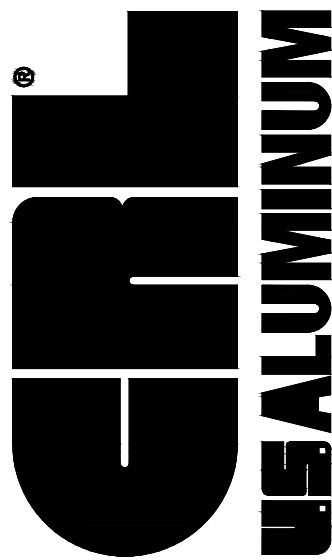


C.R. LAURENCE CO. ARCHITECTURAL PRODUCTS
2503 E. Vernon Avenue, Los Angeles, CA 90058-1897
PH (800) 421-6144 FX 800-587-7301 www.crlaurence.com

Discription:
CRL U.S. ALUMINUM
CURTAIN WALL
SERIES 2200

Drawn By: RP
Date: 2/24/17
Scale: AS NOTED
File Name:
Series 2200.dwg

Sheet

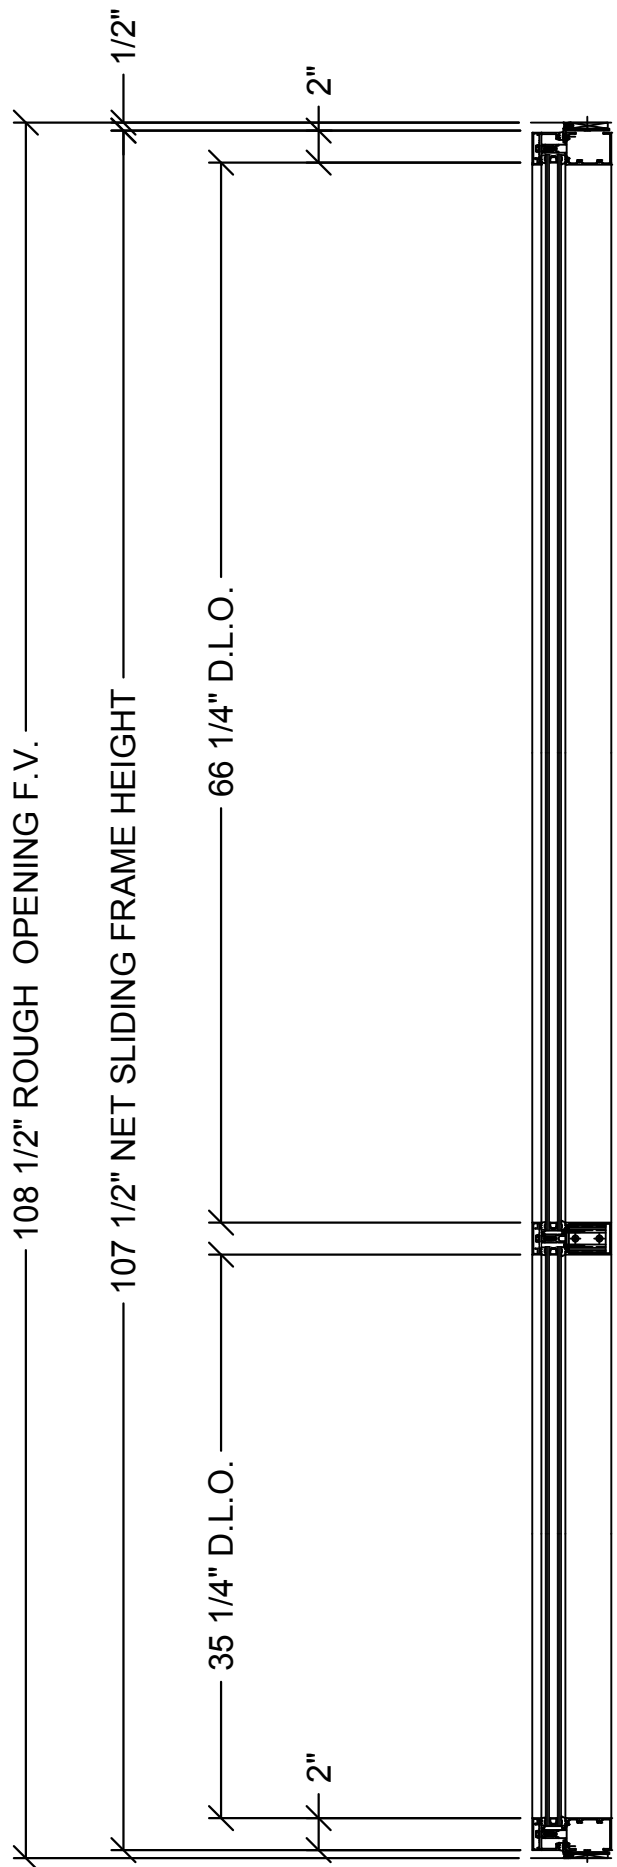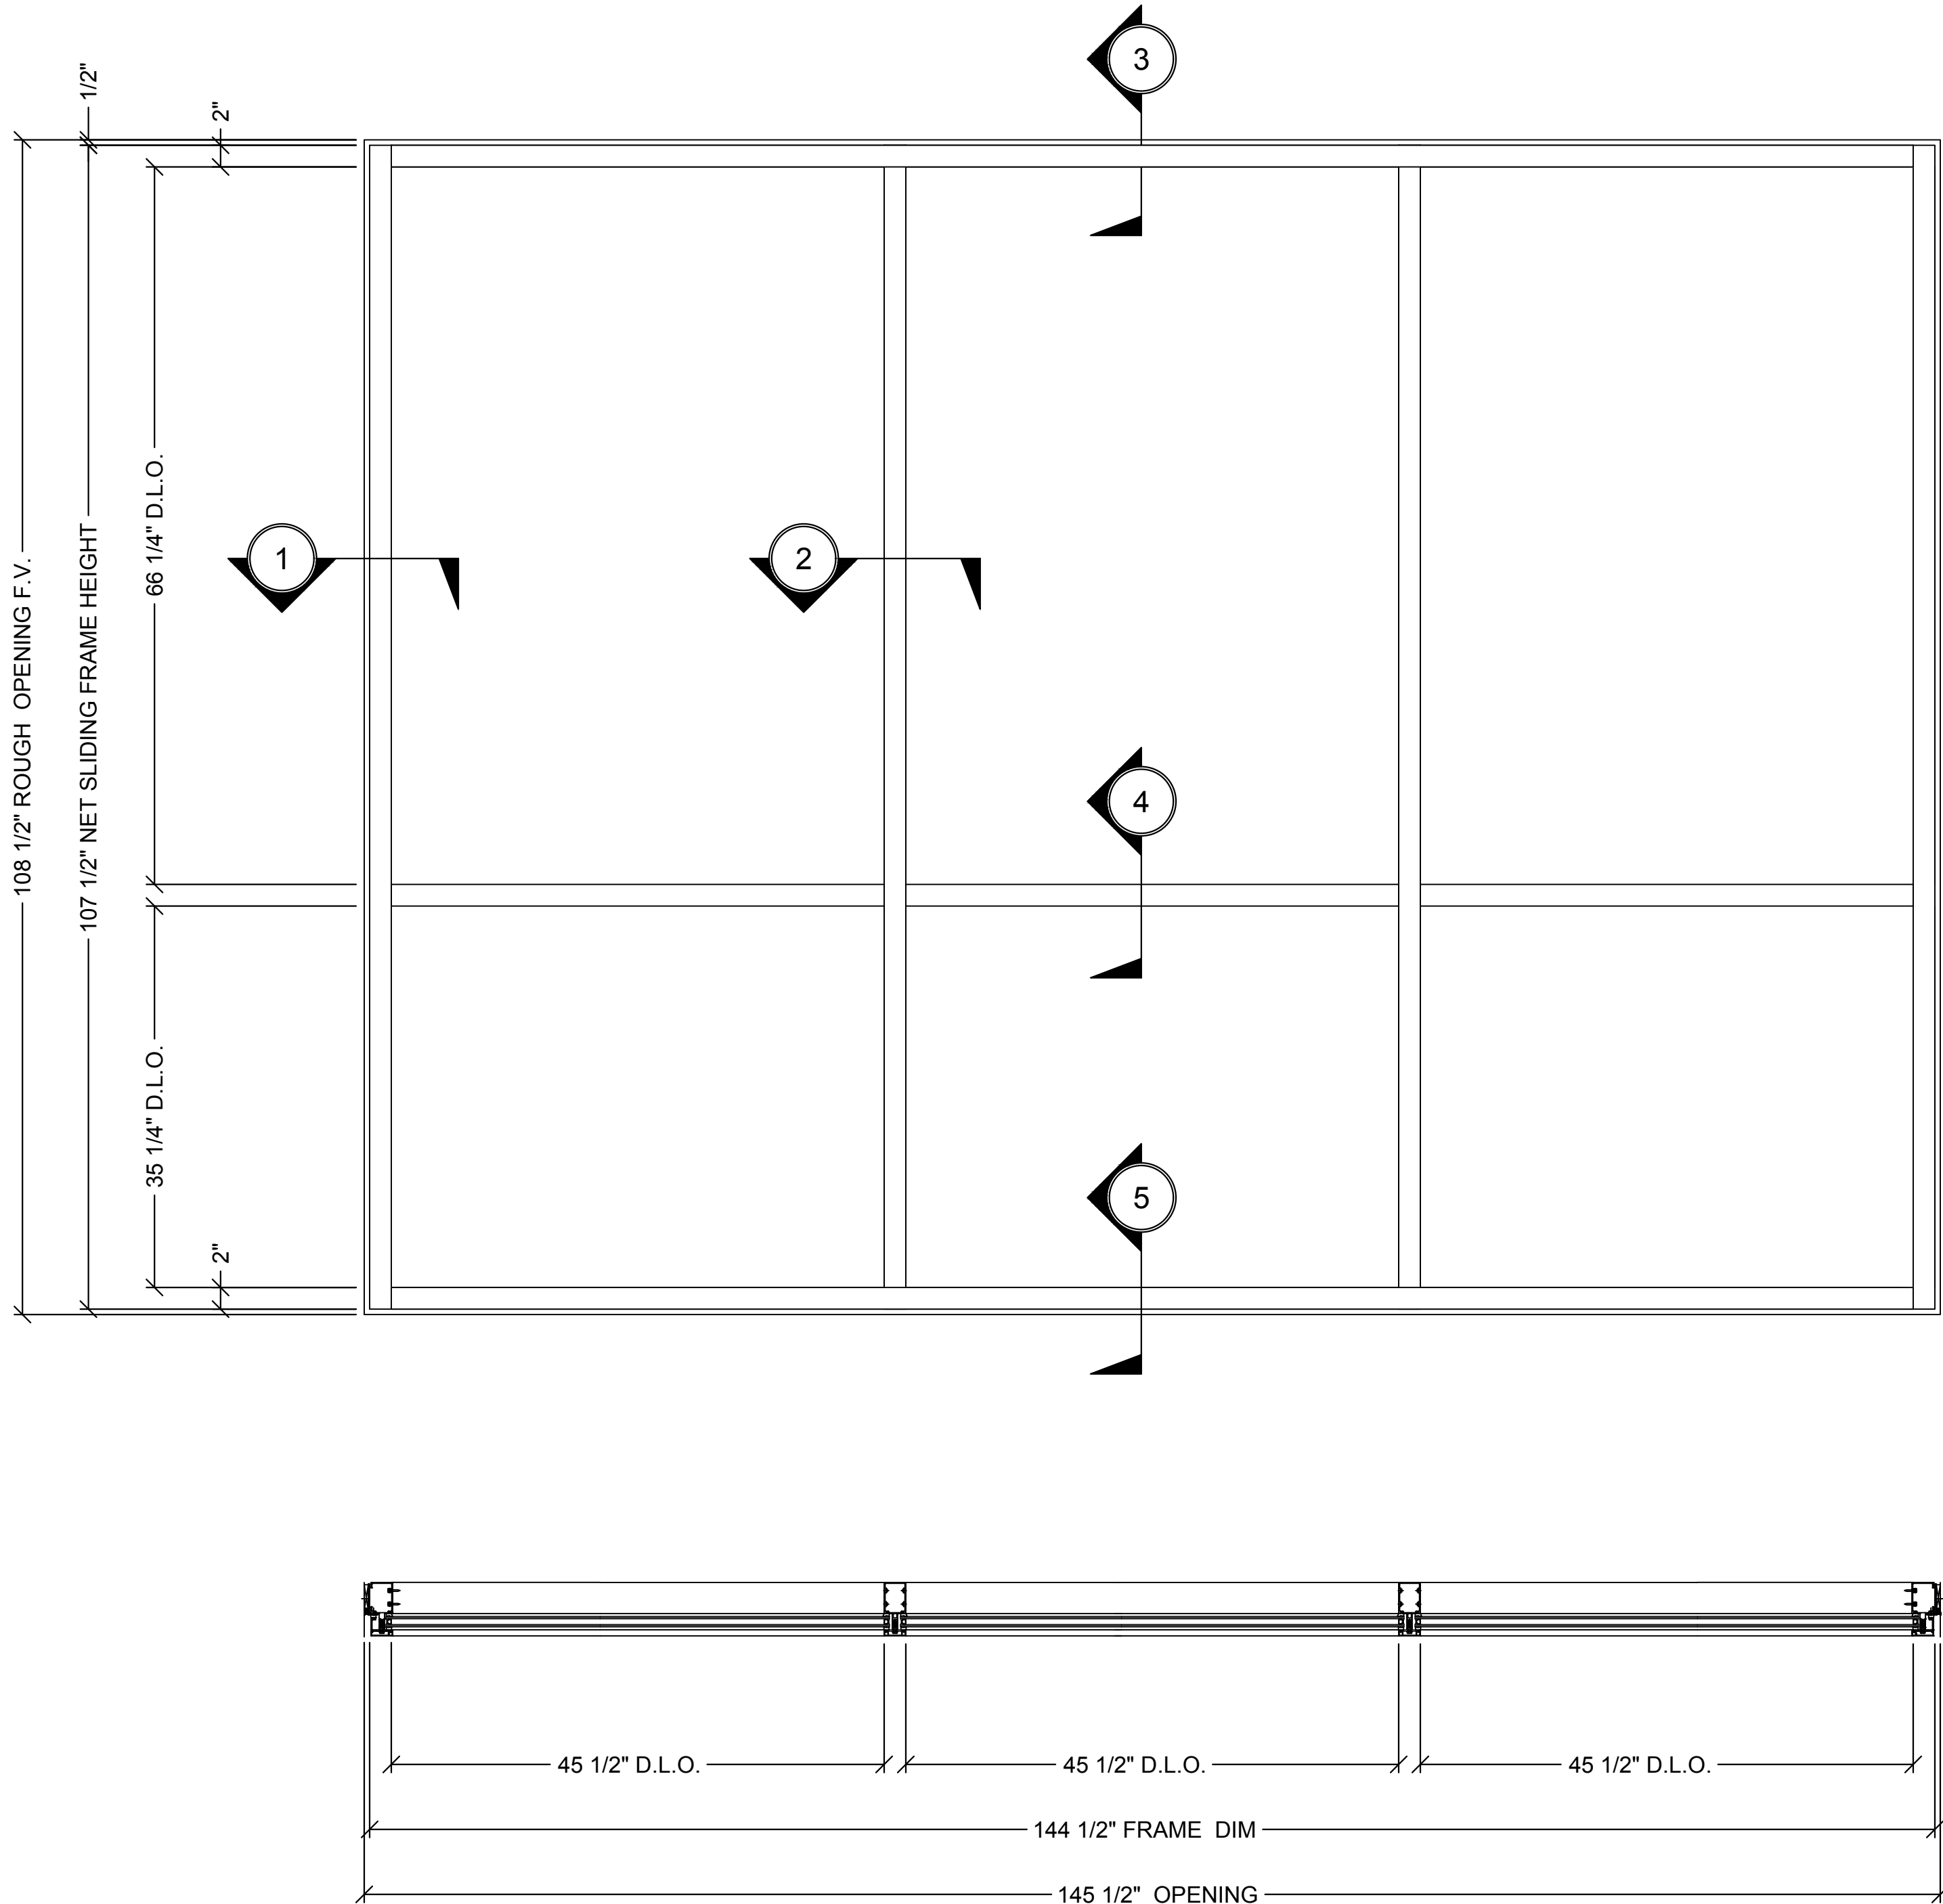

1 SERIES 2200 CURTAIN WALL - ELEVATION, SECTION VIEW AND PLAN VIEW - PREASSEMBLED MULTI-LITE ASSEMBLY, 2-7/8" BACK MEMBER - 1" GLASS

Revisions By:

CRLALUMINUM

C.R. LAURENCE CO. ARCHITECTURAL PRODUCTS
2503 E. Vernon Avenue, Los Angeles, CA 90058-1897
PH: (800) 421-6144 FX: 800-597-7301 www.crlaurence.com

Discription:

CRL U.S. ALUMINUM
CURTAIN WALL
SERIES 2200

Drawn By: RP


Date: 2/24/17

Scale: AS NOTED


File Name: Series 2200.dwg

Sheet


19.01

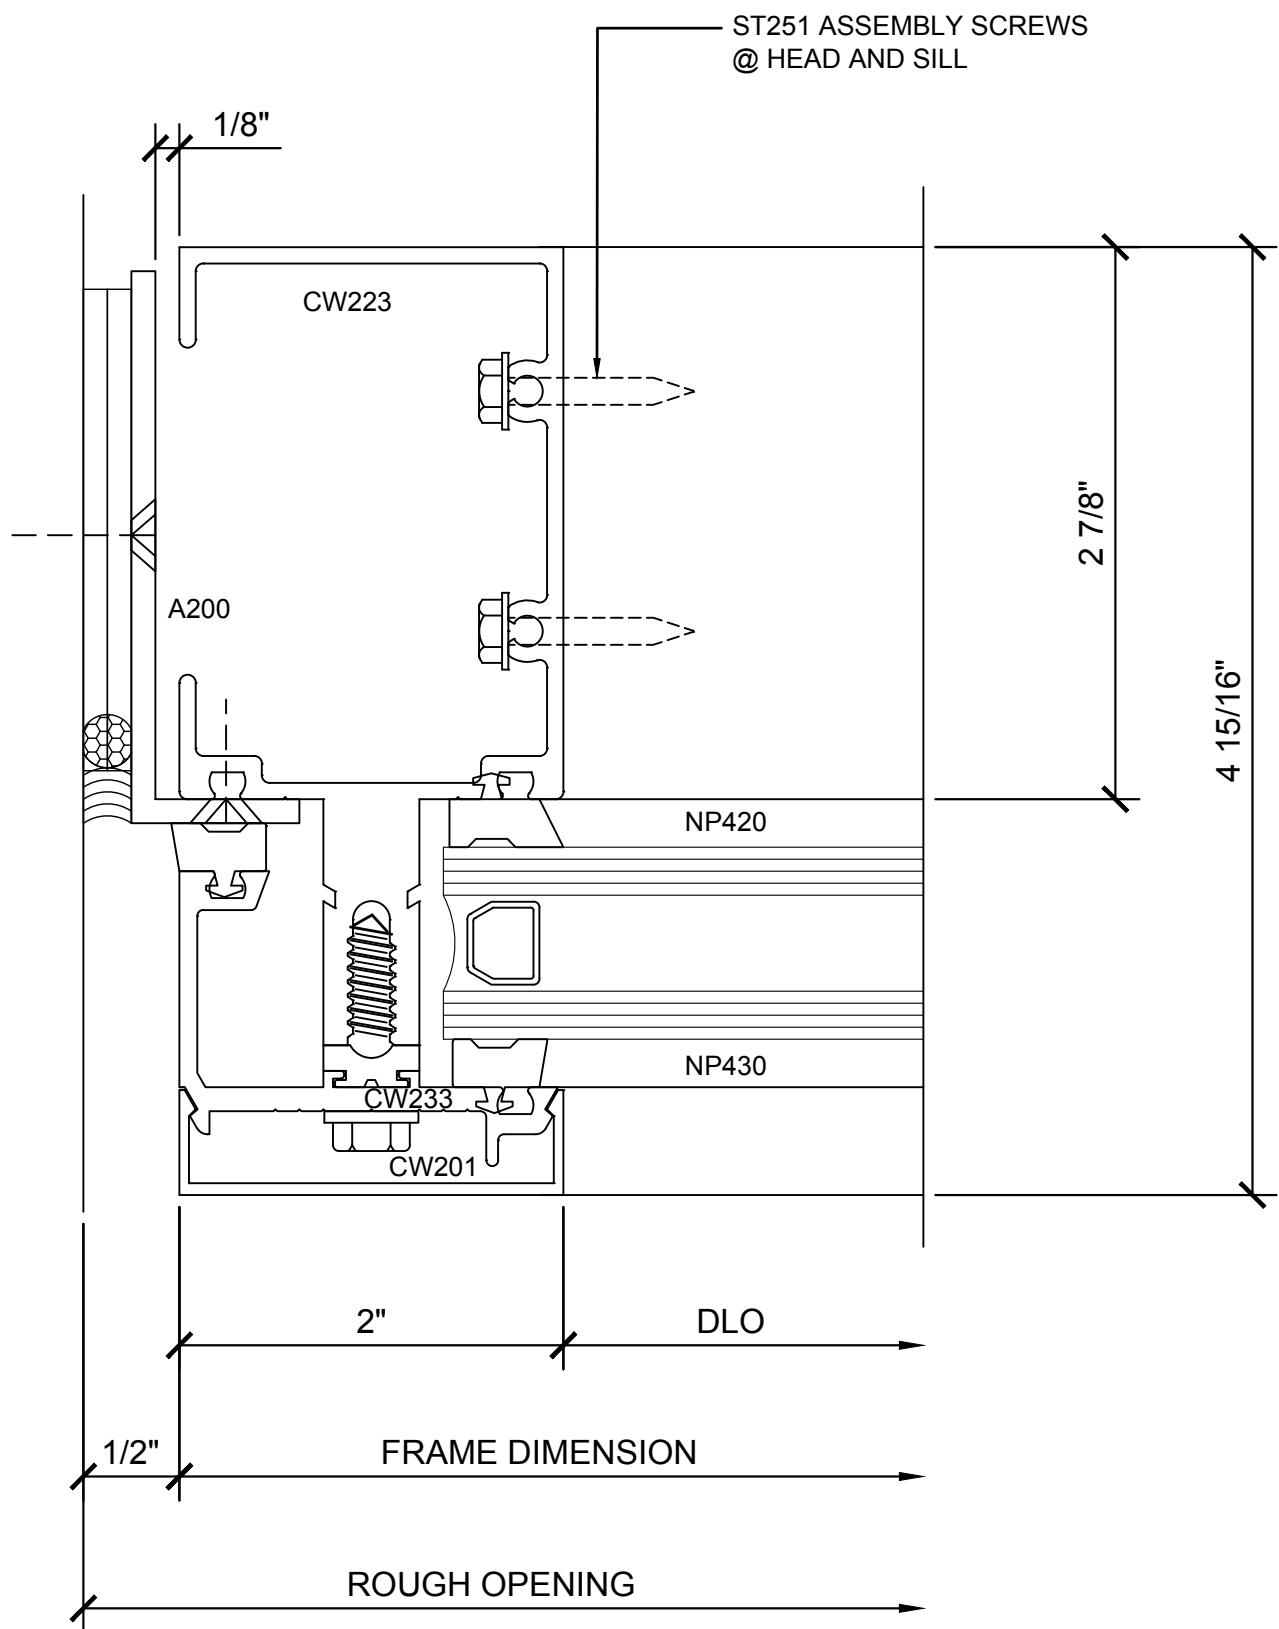


① SECTION DETAIL @ JAMB
1'-0"=1'-0"

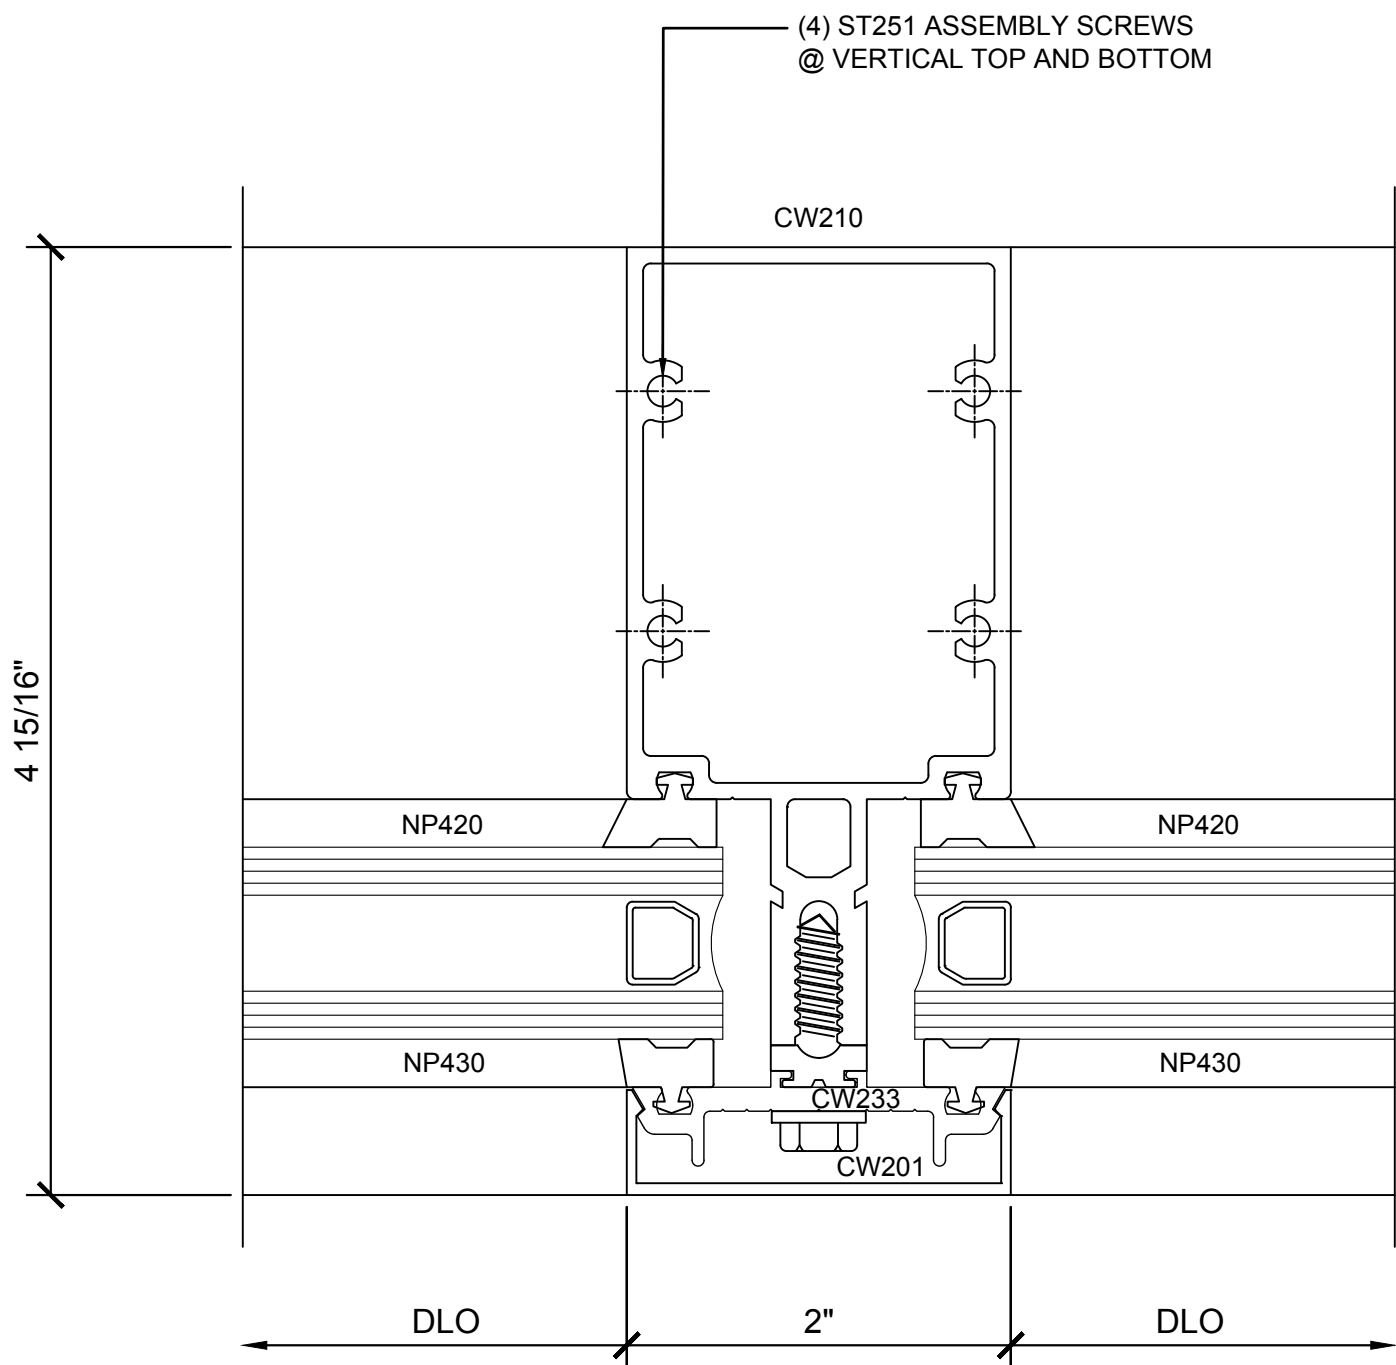


② SECTION DETAIL @ INT. VERTICAL
1'-0"=1'-0"

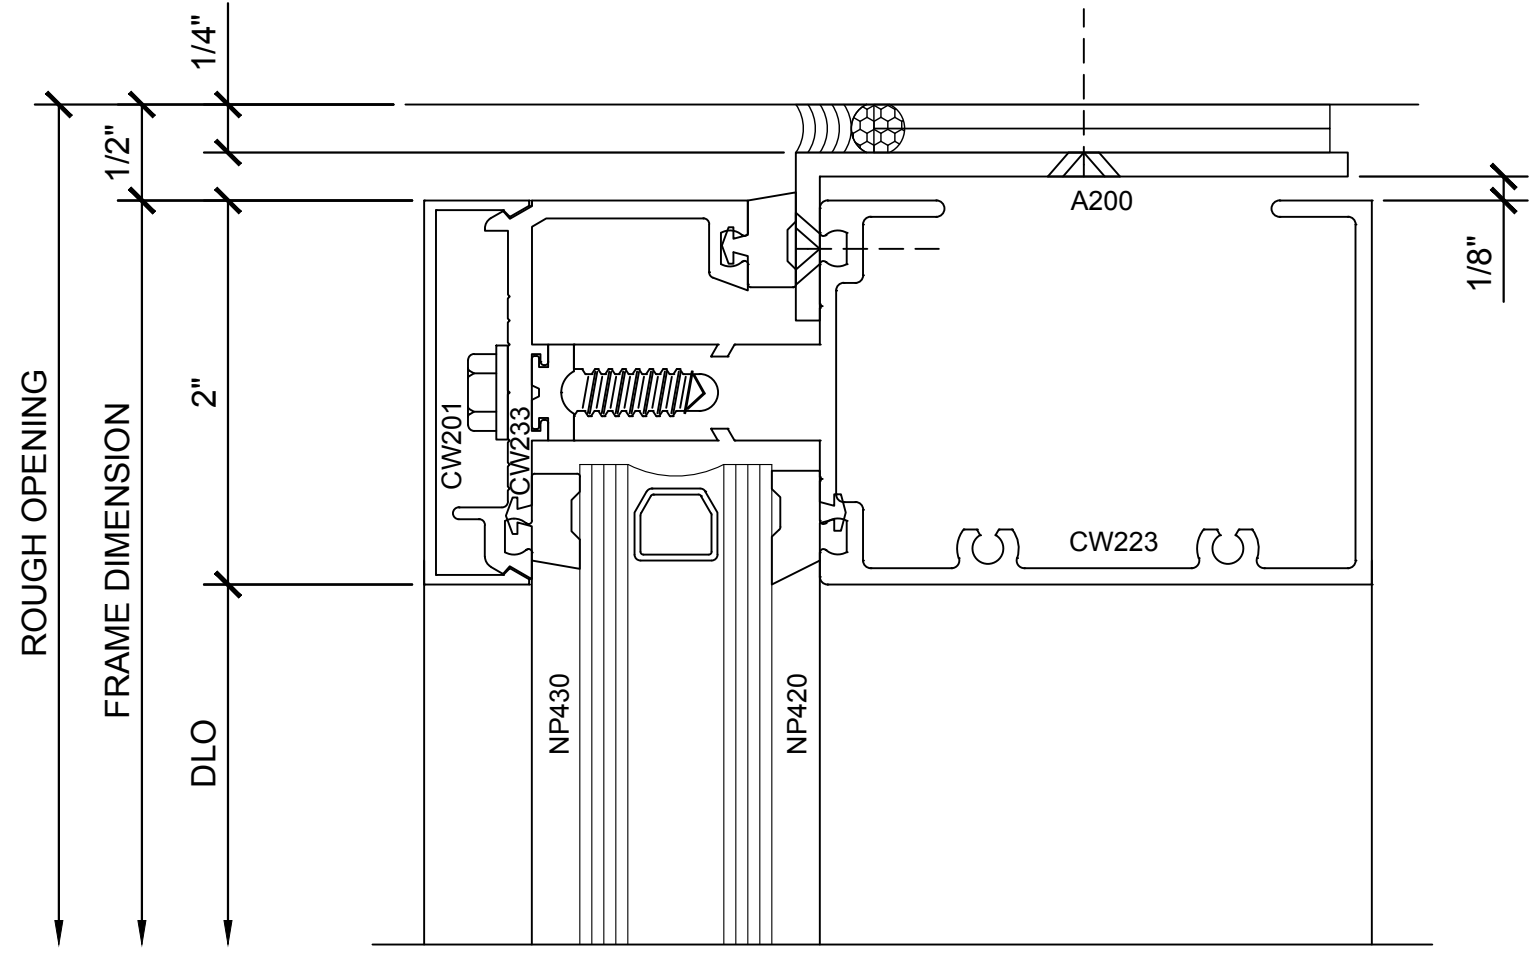

③ SECTION DETAIL @ HEAD
1'-0"=1'-0"


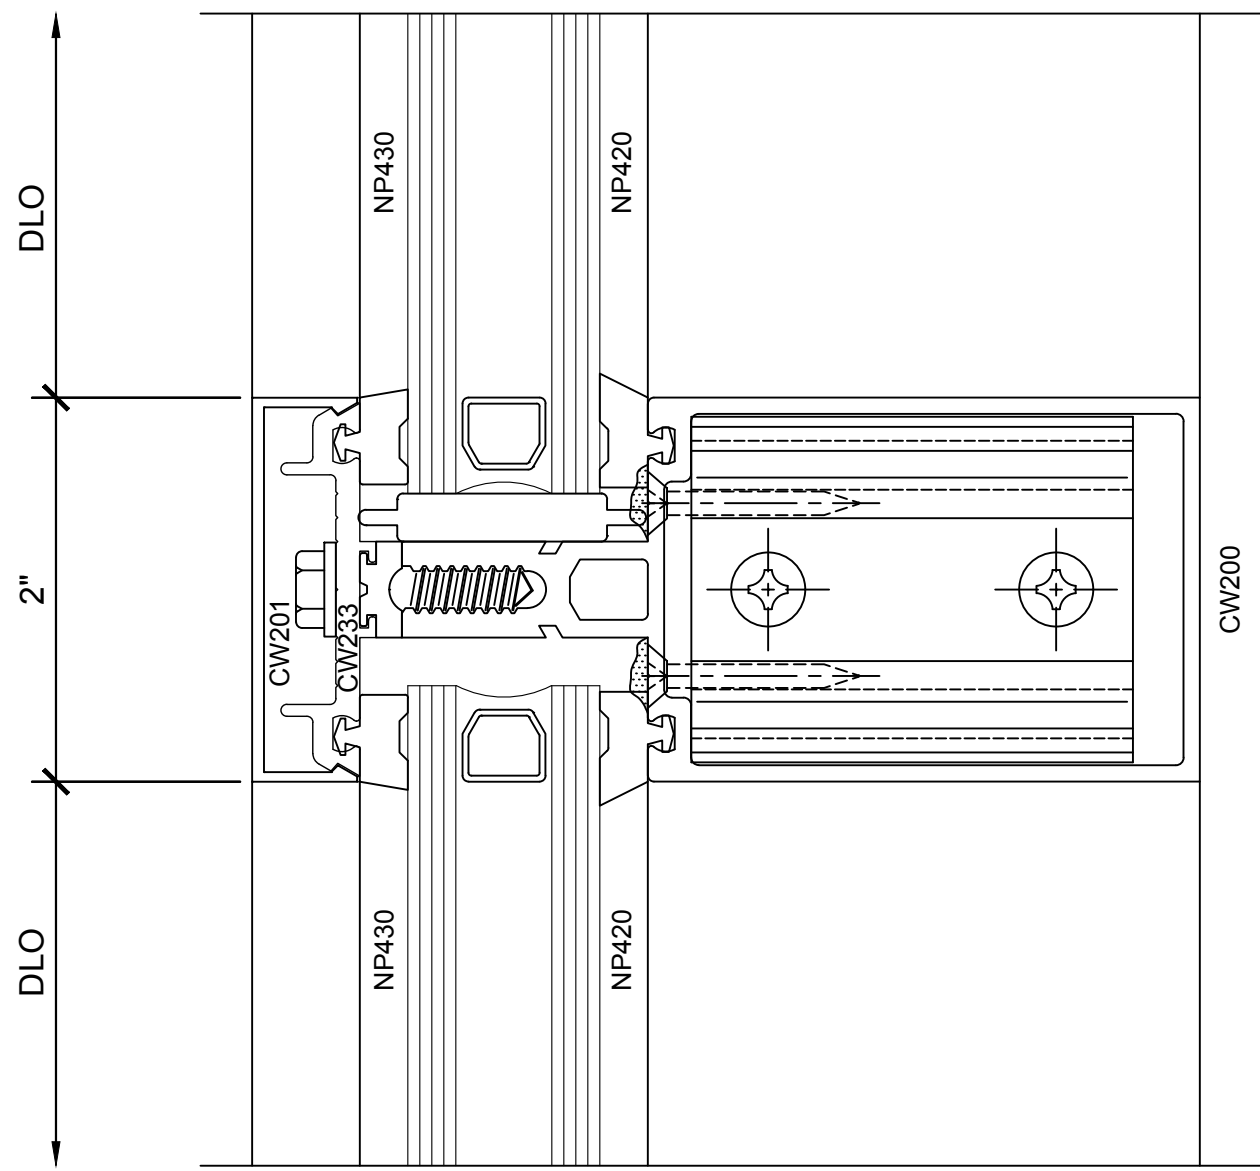


④ SECTION DETAIL @ INT. VERTICAL
1'-0"=1'-0"

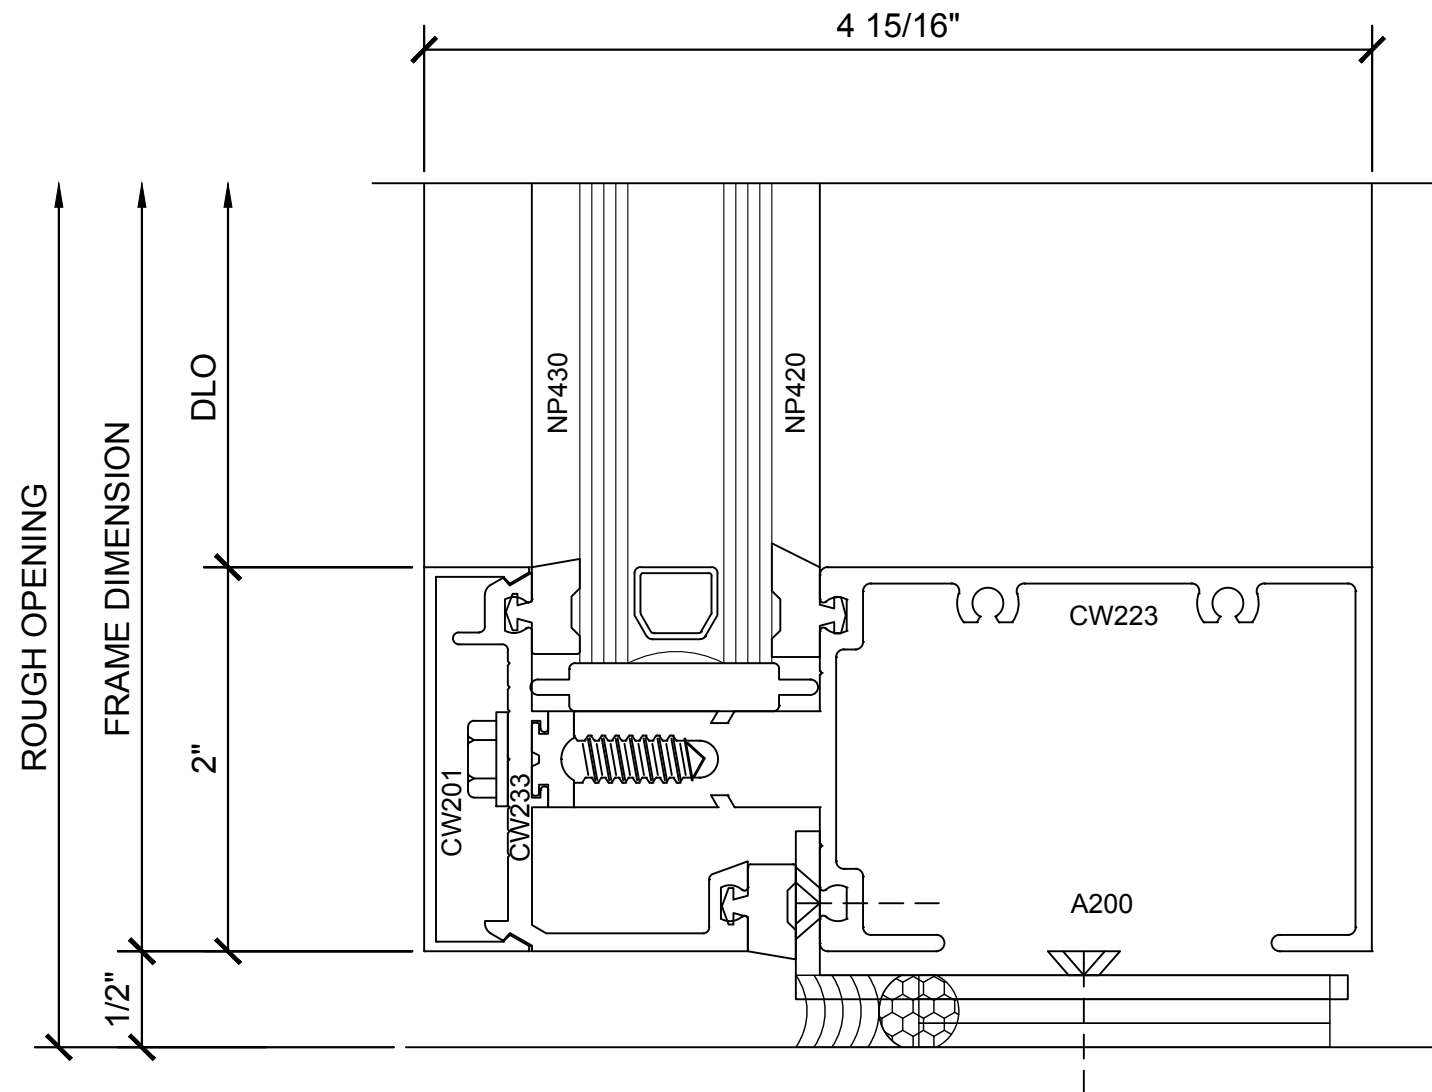

⑤ SECTION DETAIL @ SILL
1'-0"=1'-0"

Revisions By:

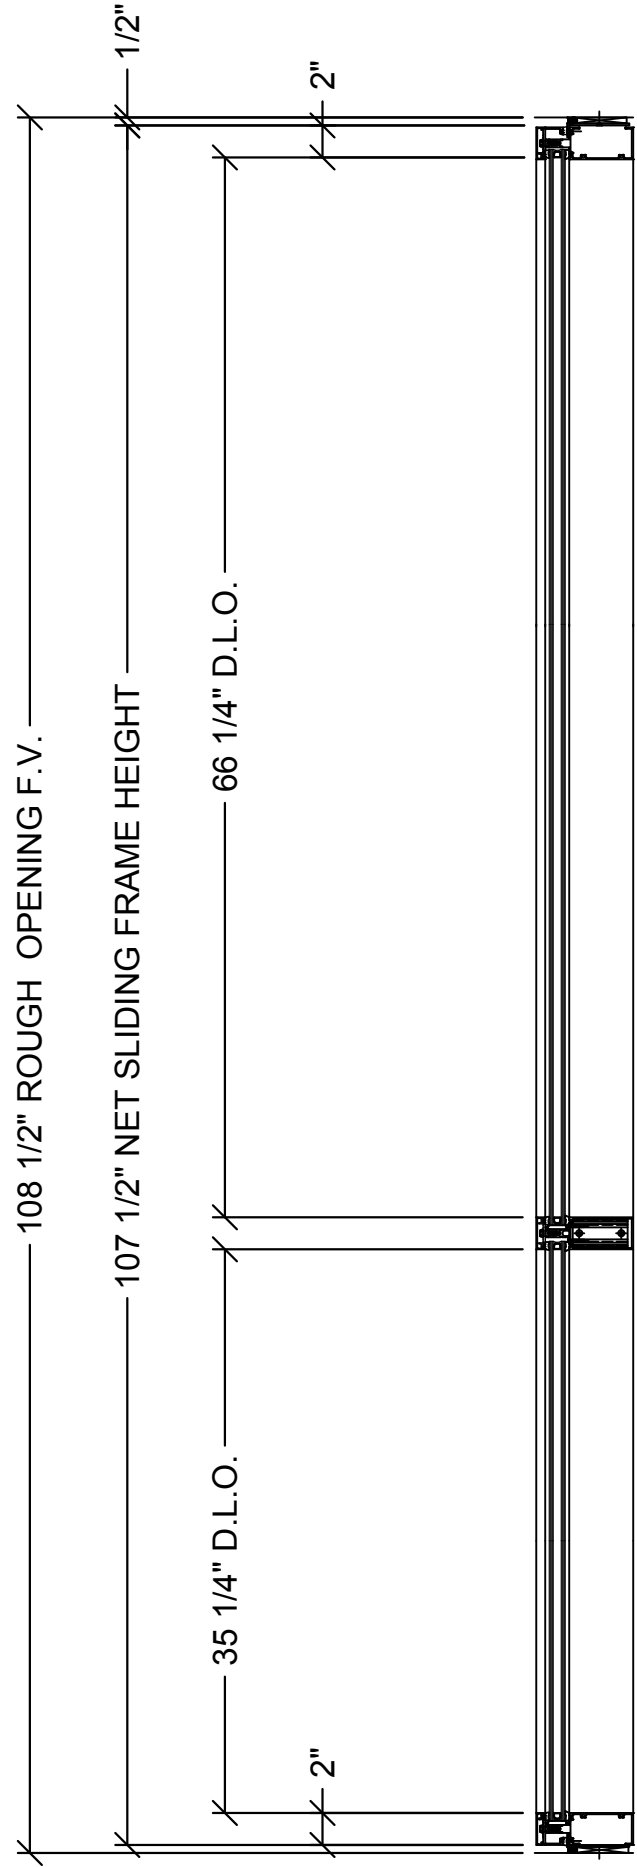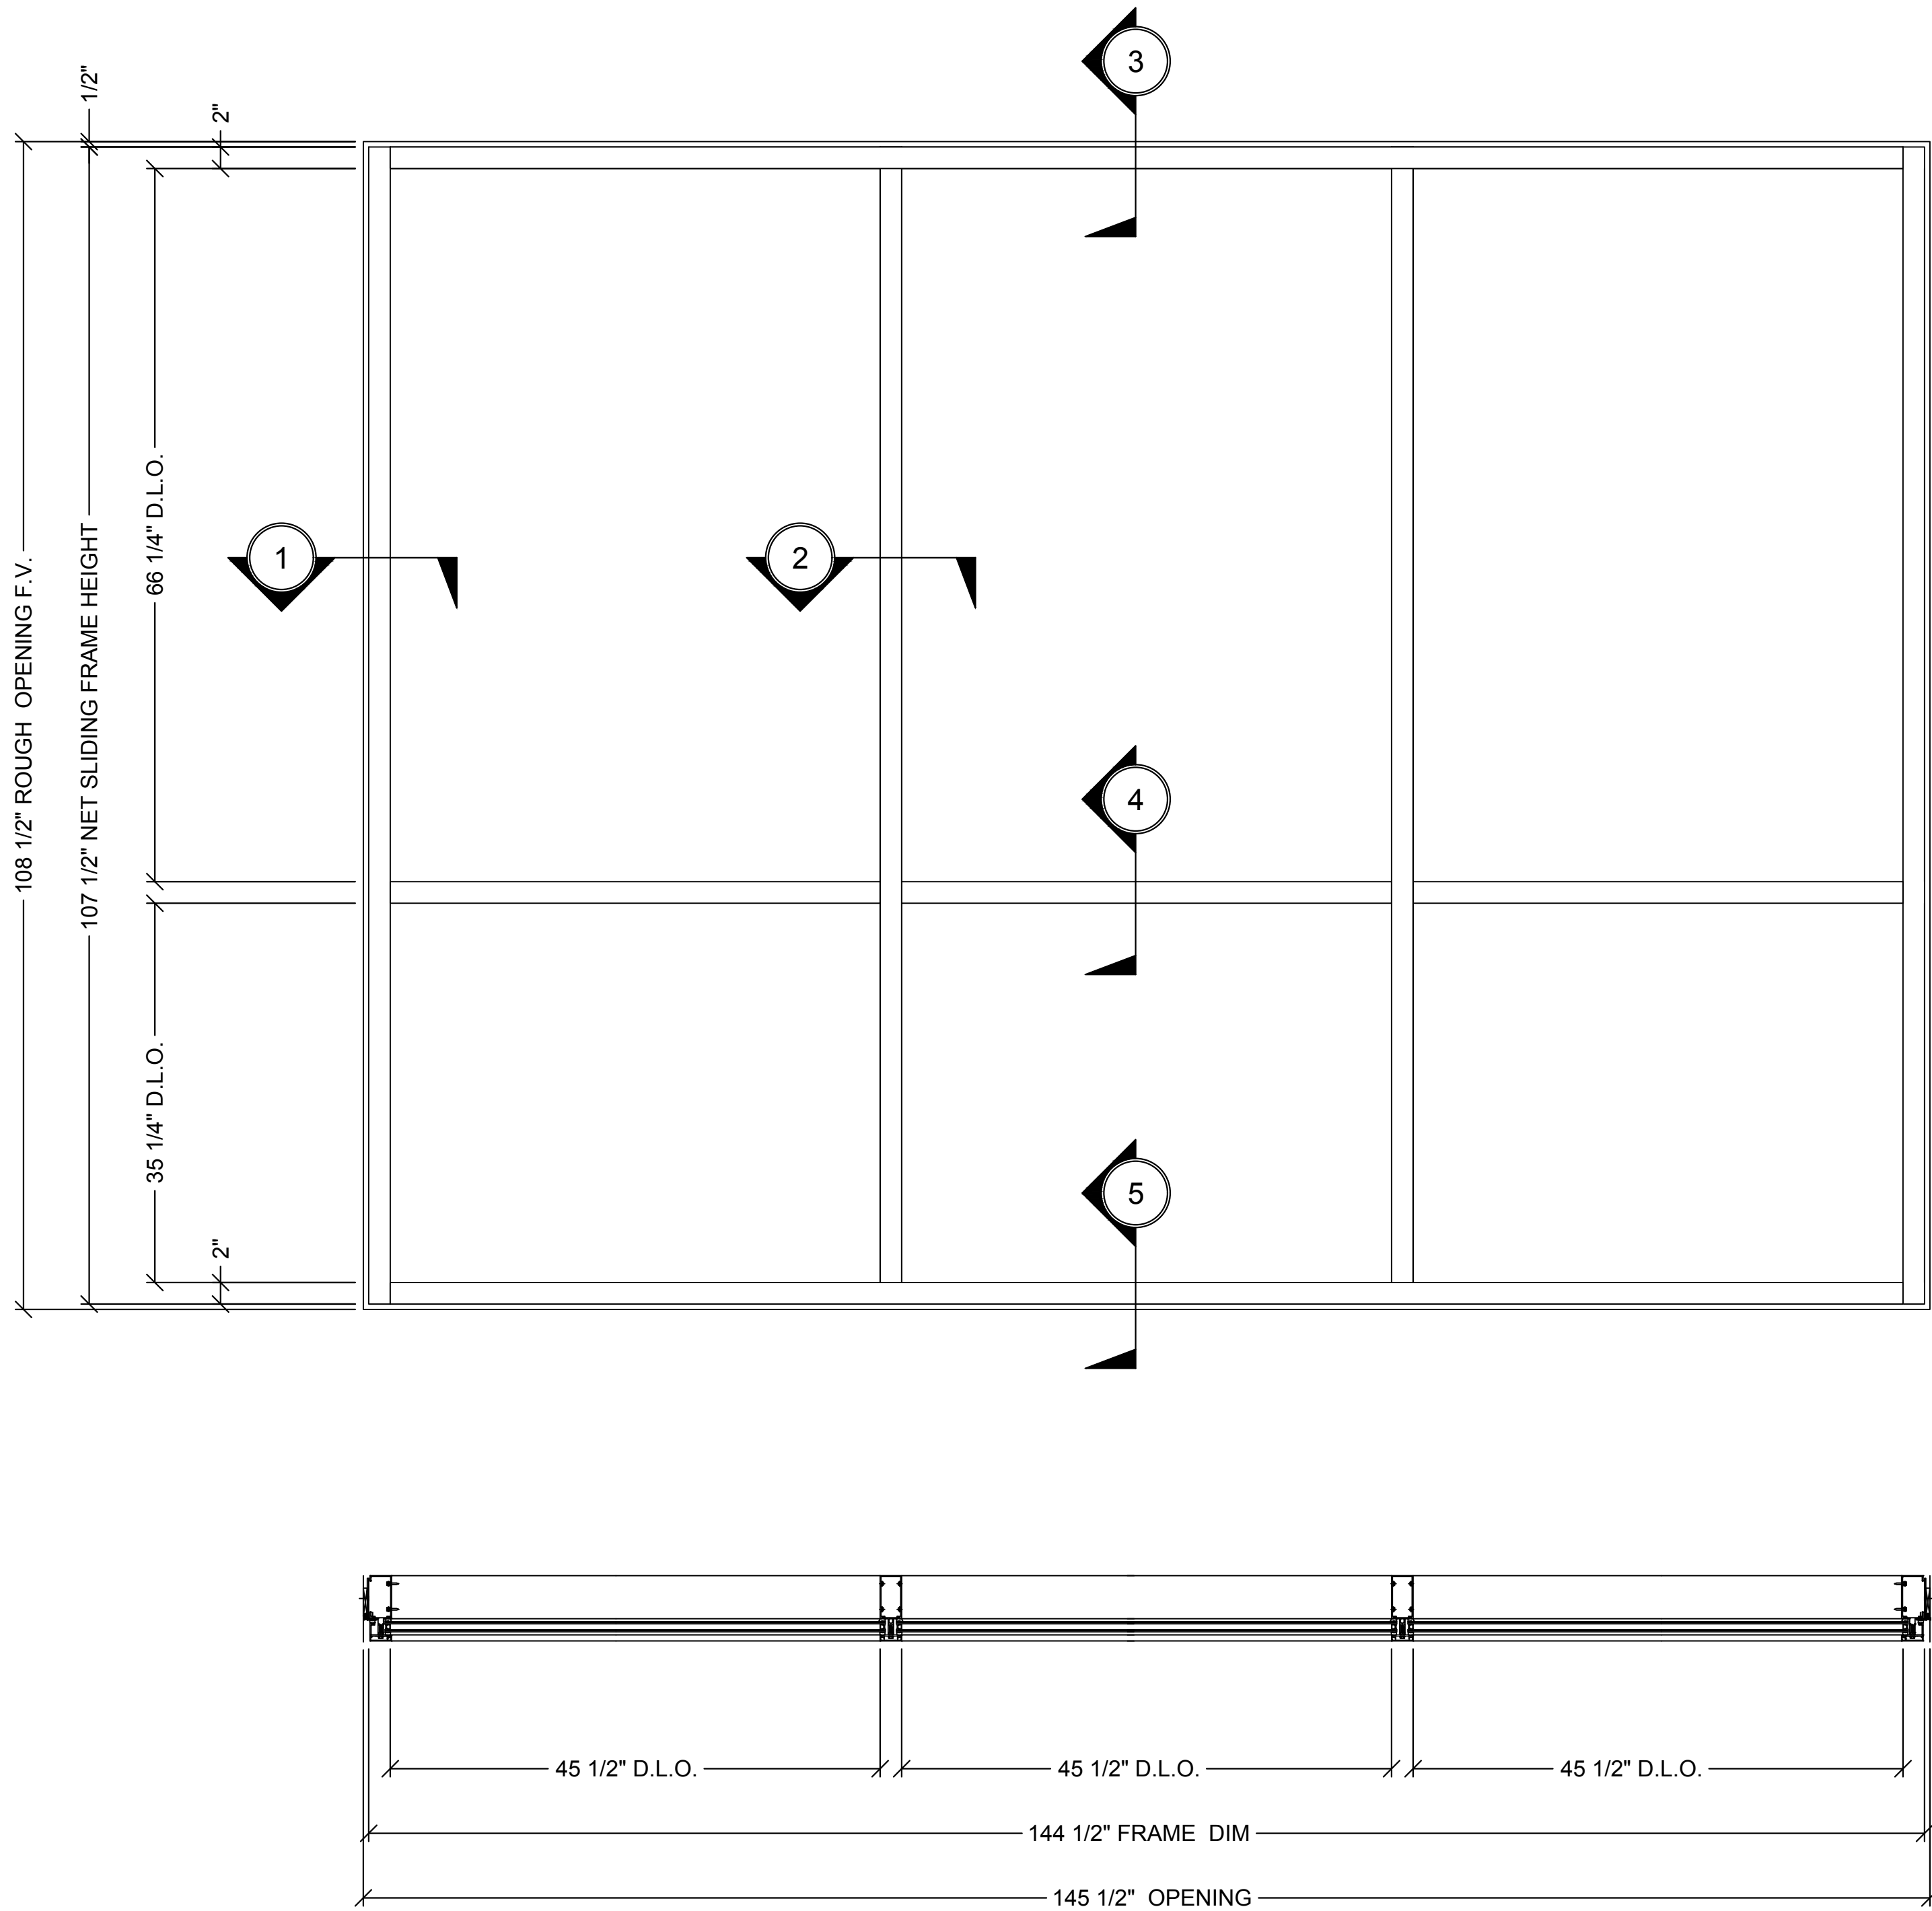

1 SERIES 2200 CURTAIN WALL - ELEVATION, SECTION VIEW AND PLAN VIEW - PREASSEMBLED MUILTI-LITE ASSEMBLY, 4" BACK MEMBER - 1" GLASS

1"=1'-0"


Revisions By:



Description:
CRL U.S. ALUMINUM
CURTAIN WALL
SERIES 2200


Drawn By: RP
Date: 2/24/17
Scale: AS NOTED
File Name:
Series 2200.dwg

Sheet

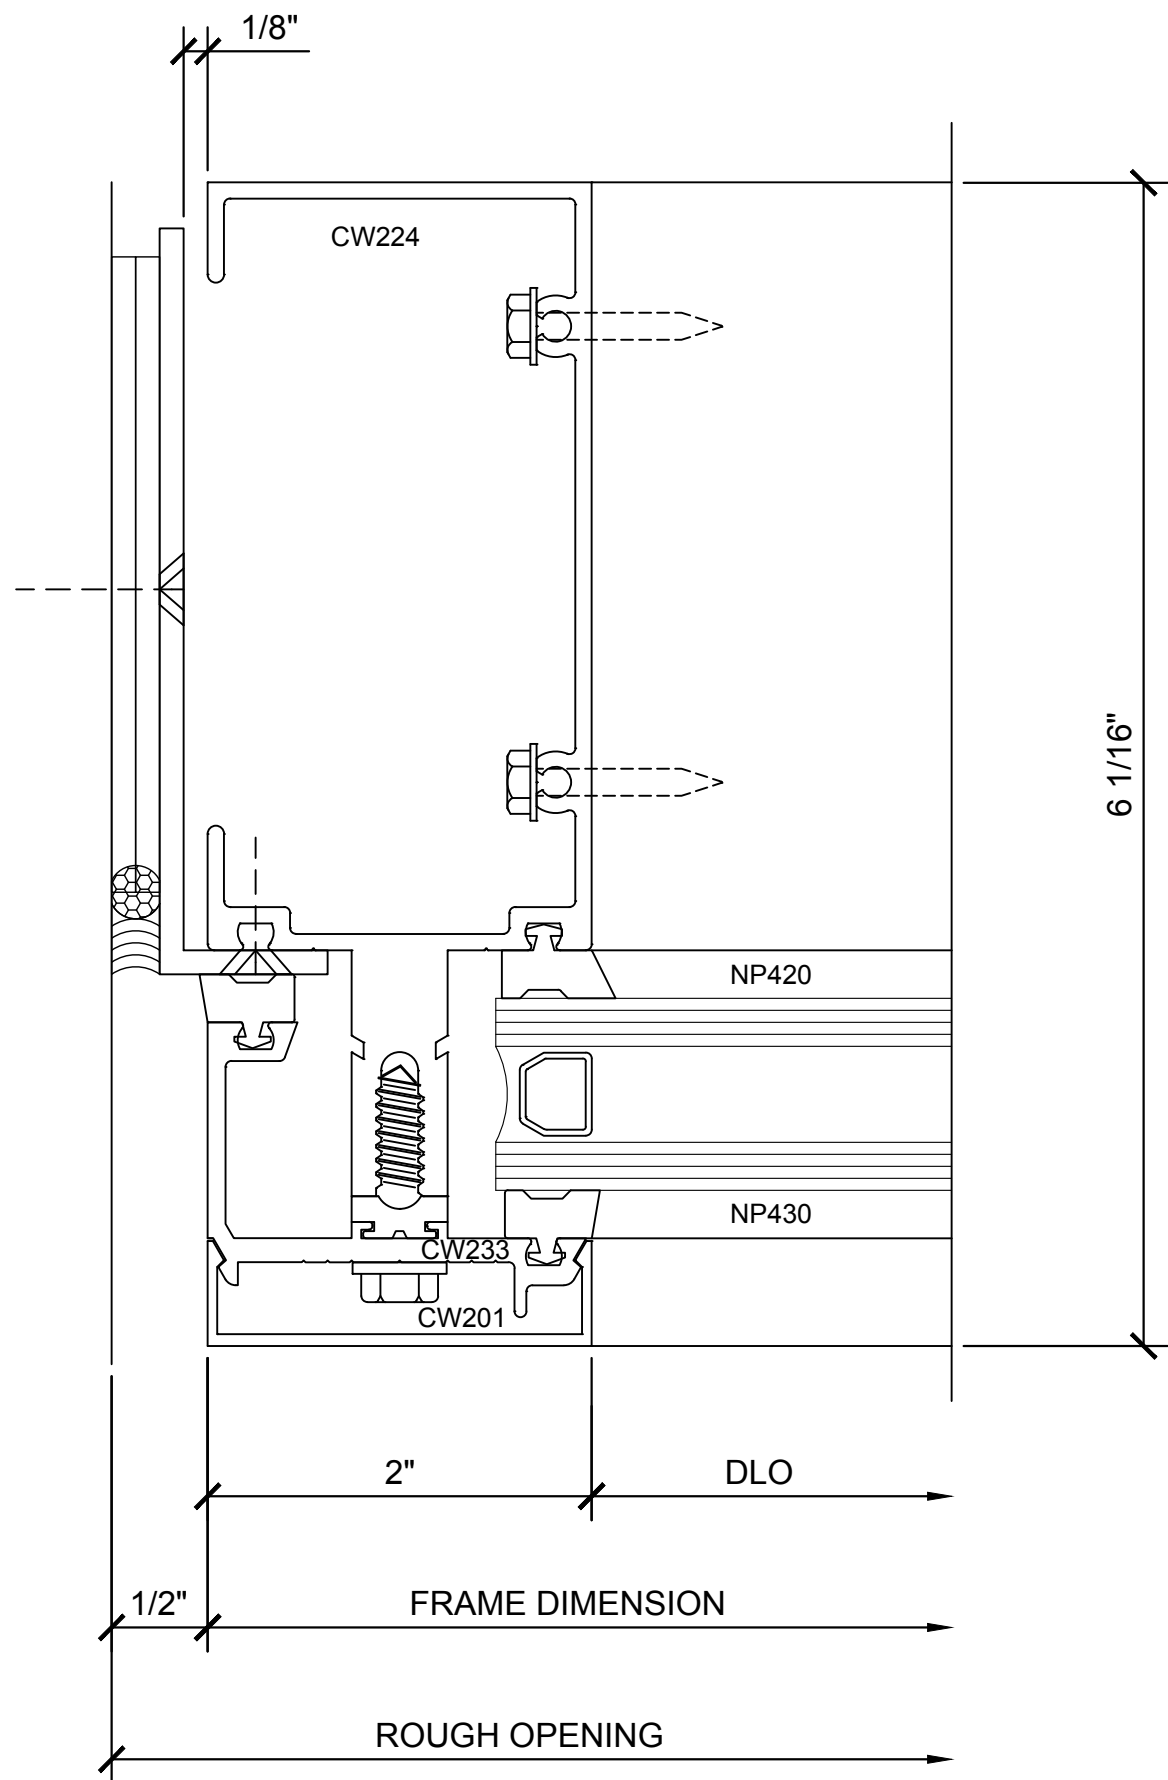


① SECTION DETAIL @ JAMB

1'-0"=1'-0"

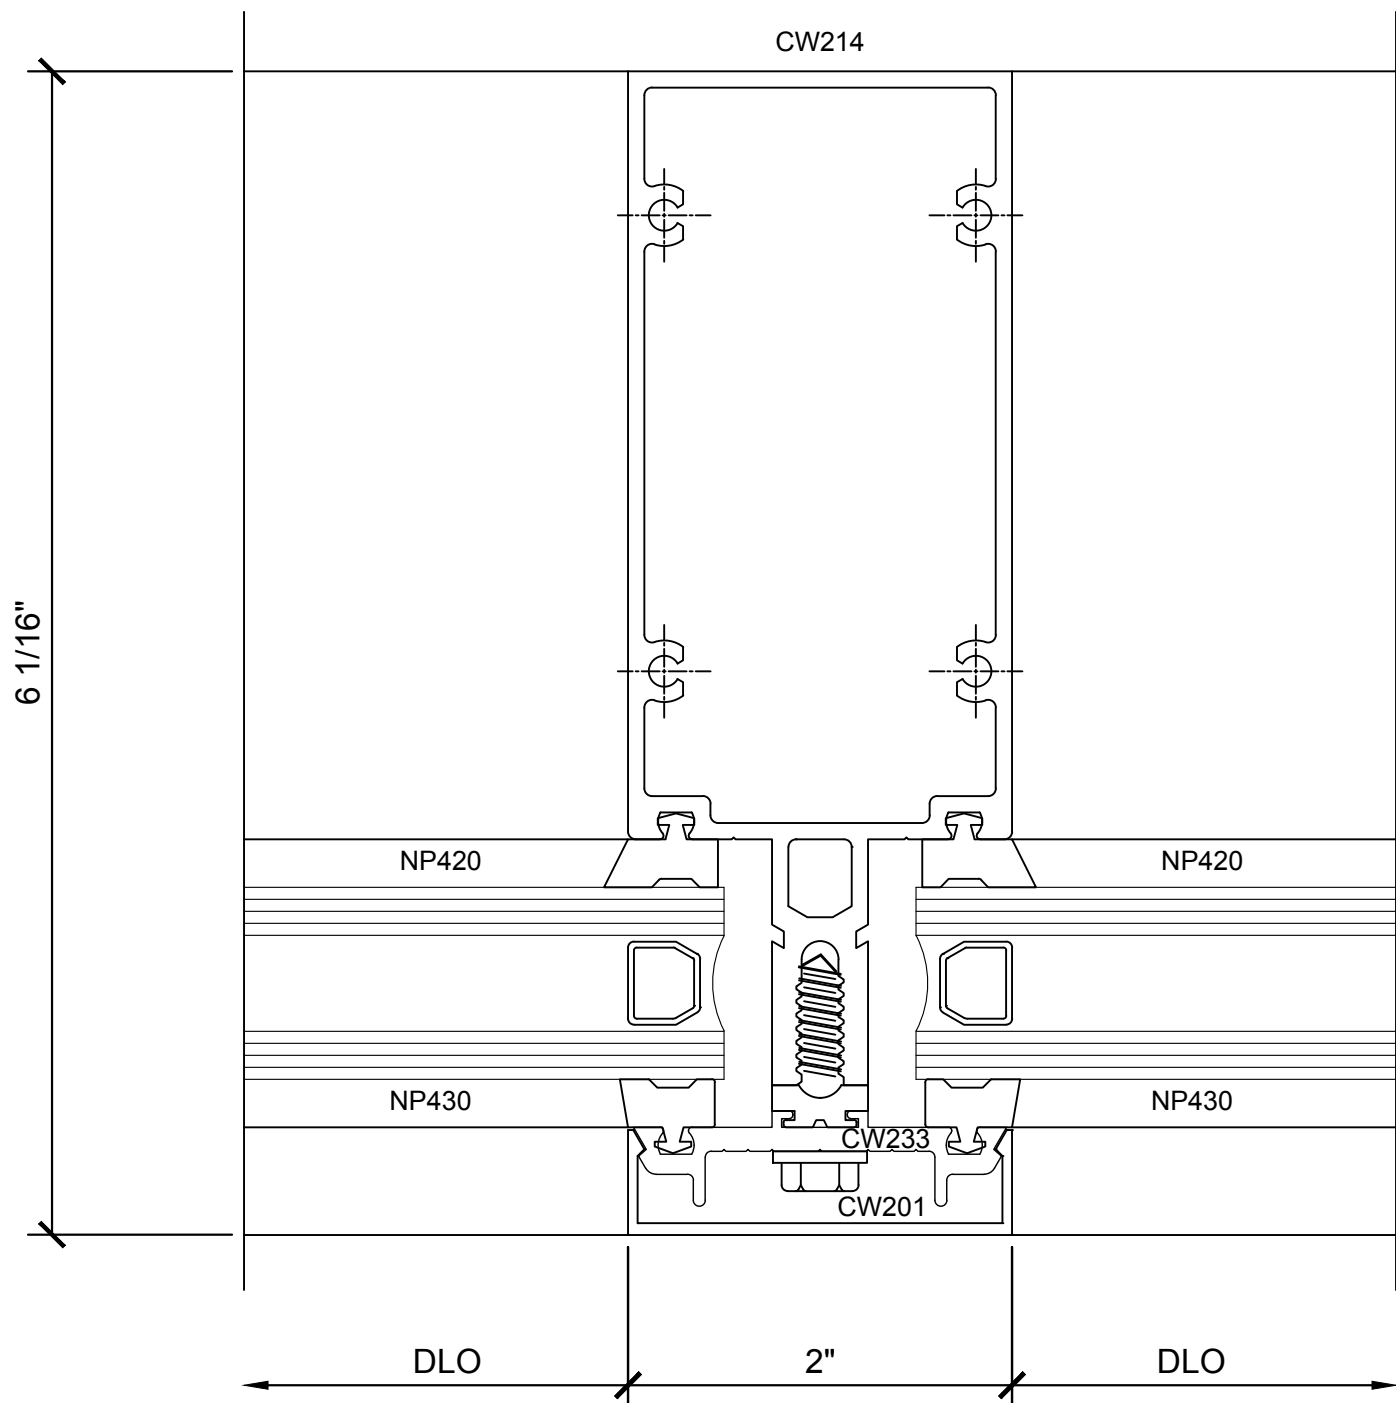


② SECTION DETAIL @ INT. VERTICAL

1'-0"=1'-0"

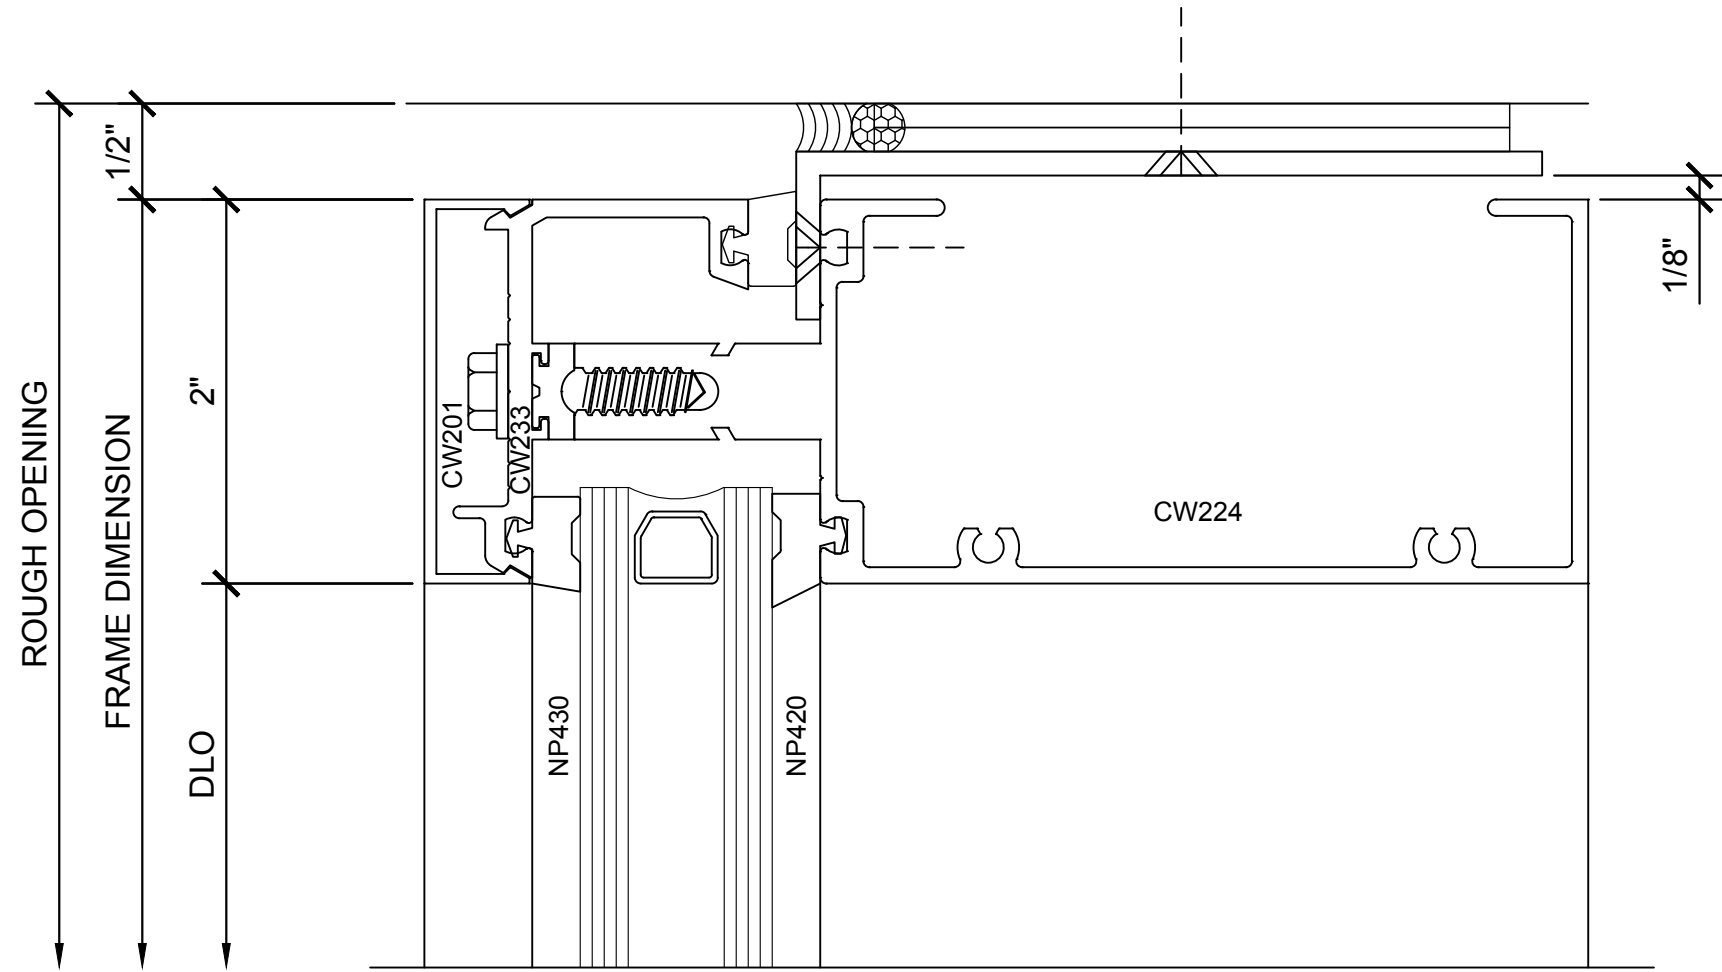


③ SECTION DETAIL @ HEAD

1'-0"=1'-0"

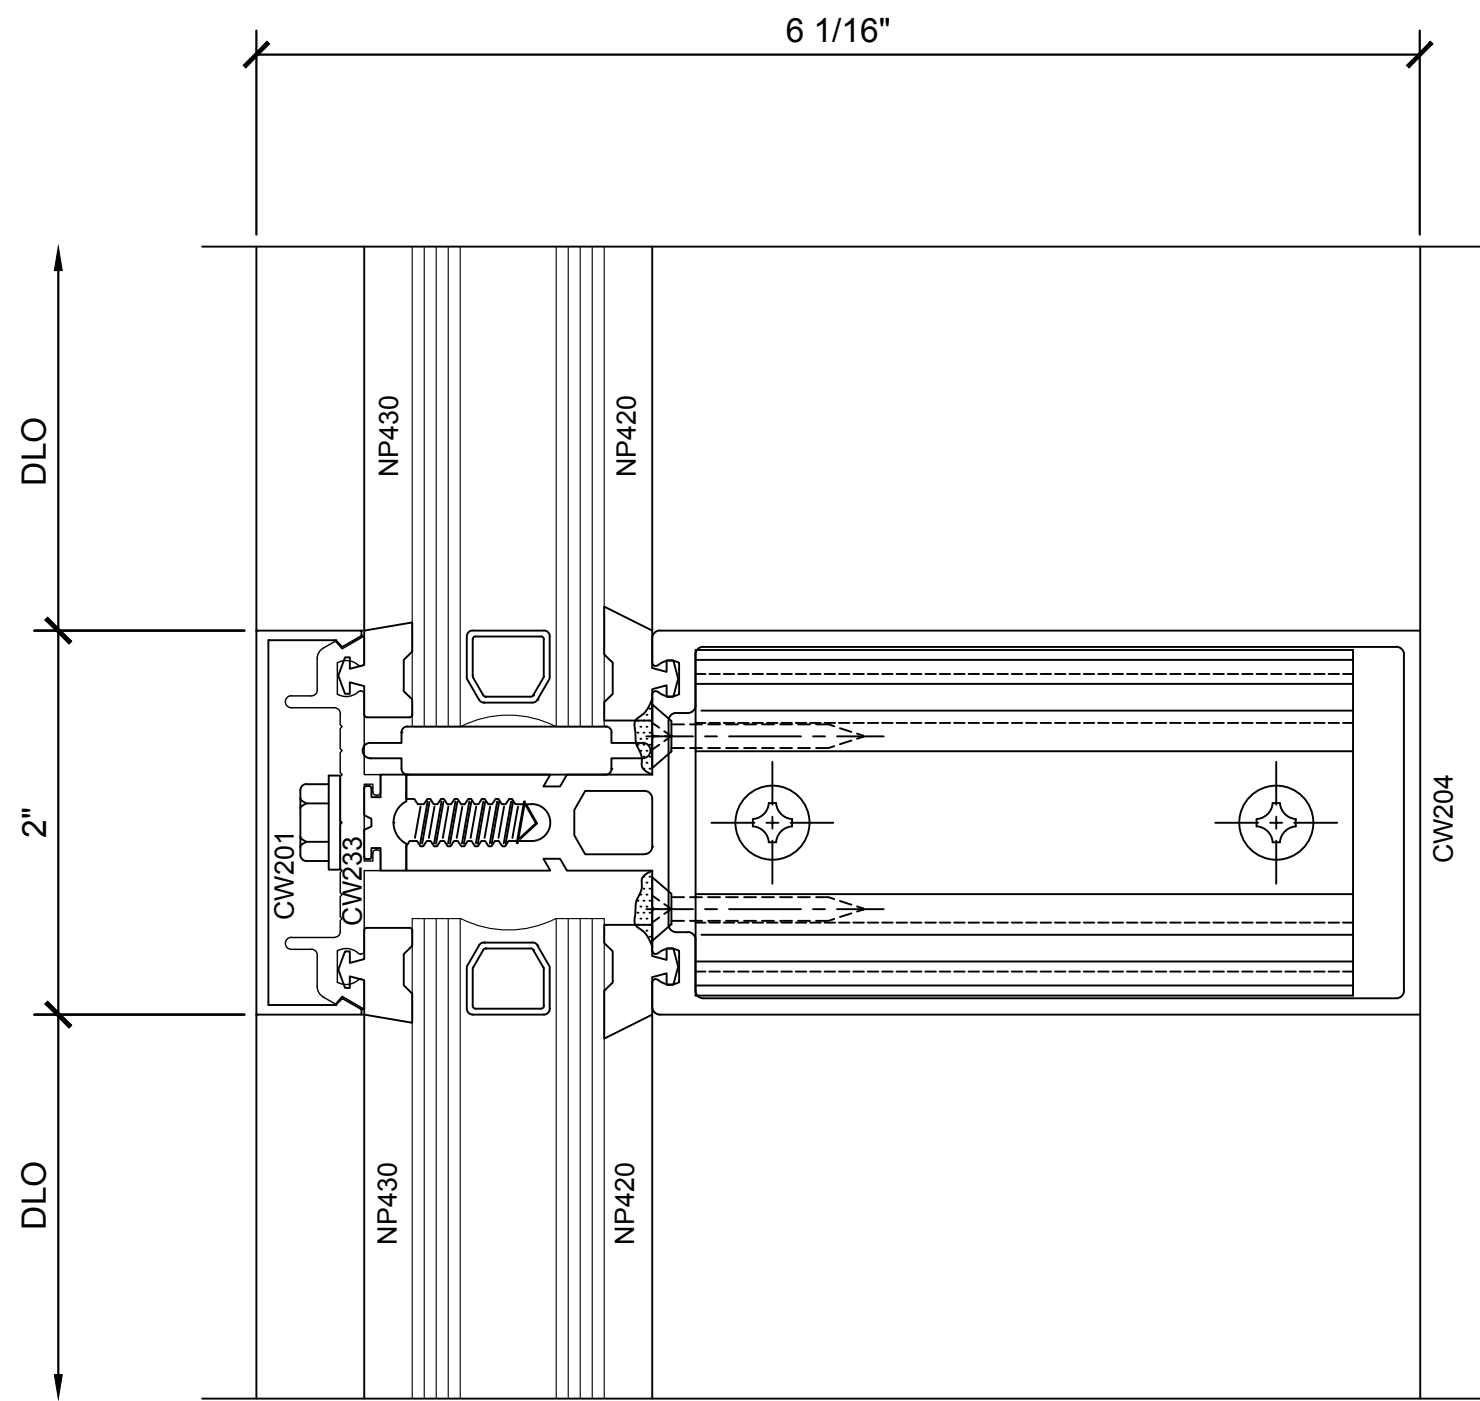

④ SECTION DETAIL @ INT. HORIZONTAL



1'-0"=1'-0"

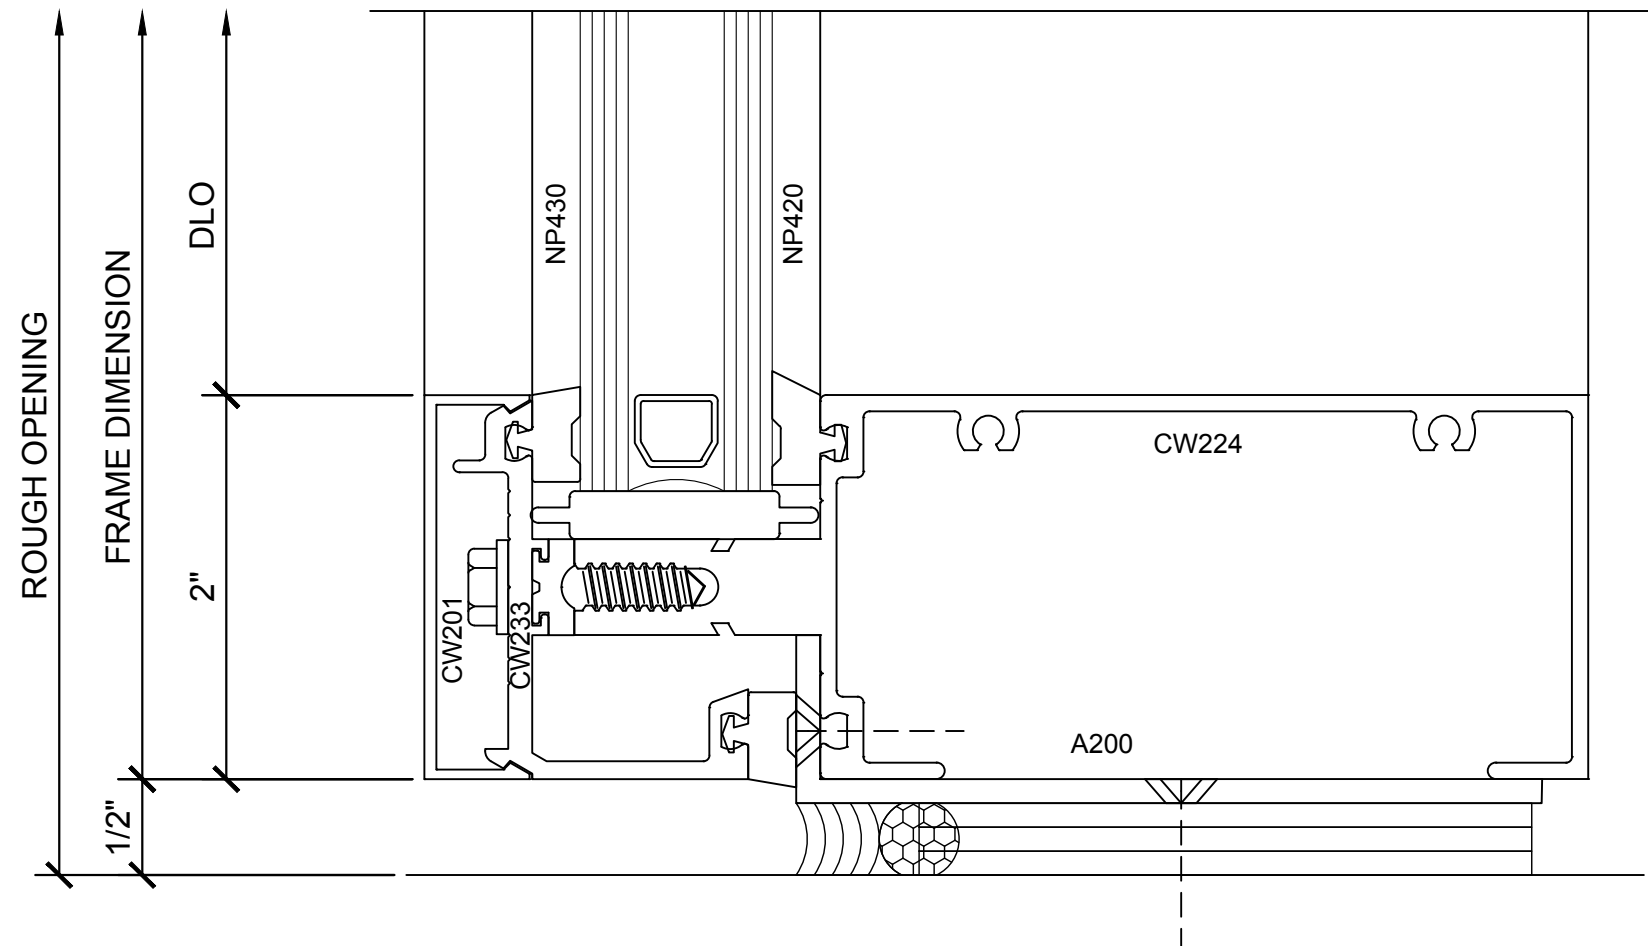

⑤ SECTION DETAIL @ SILL

1'-0"=1'-0"

Revisions By:

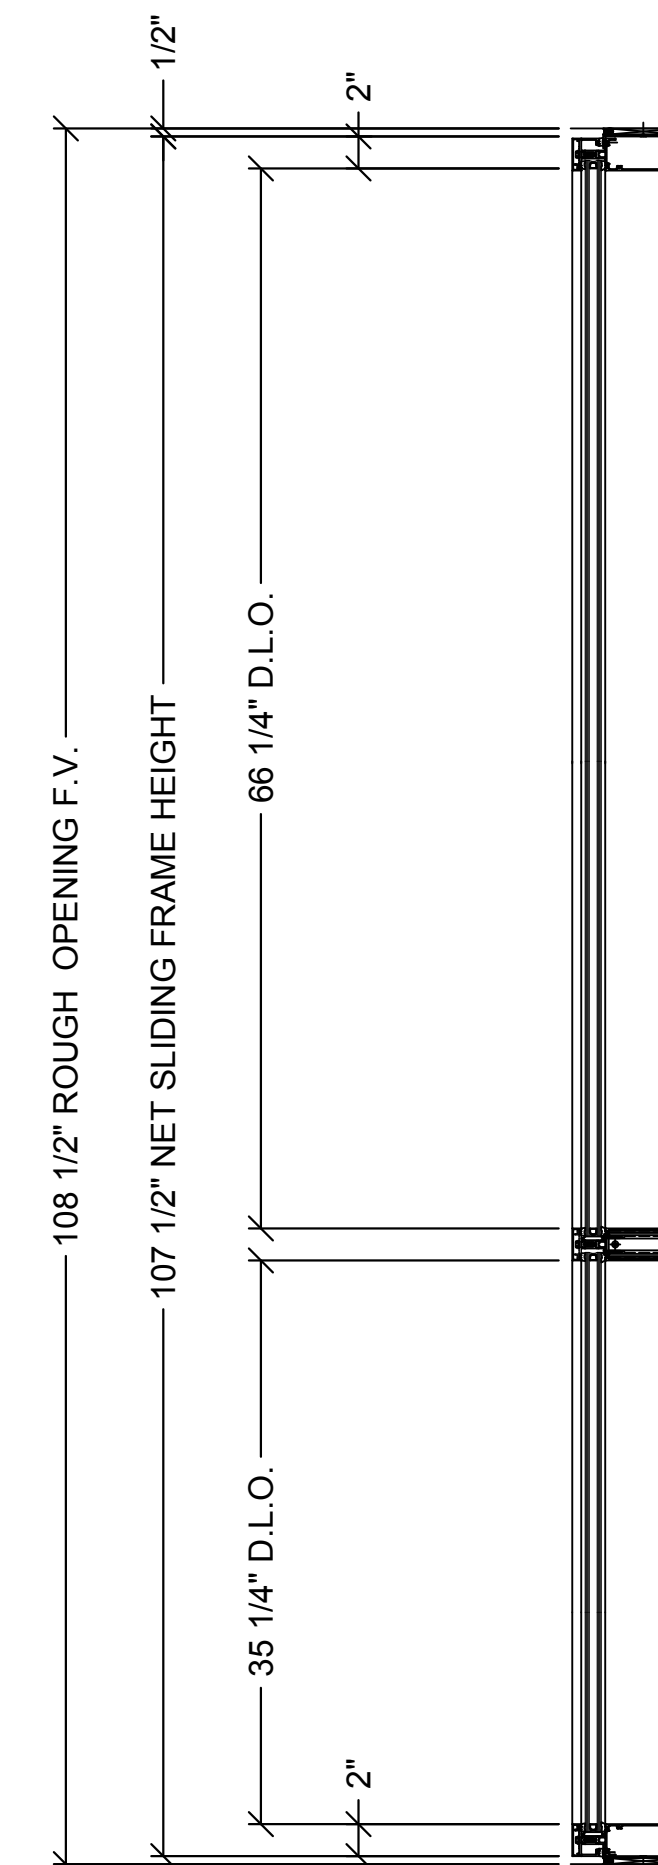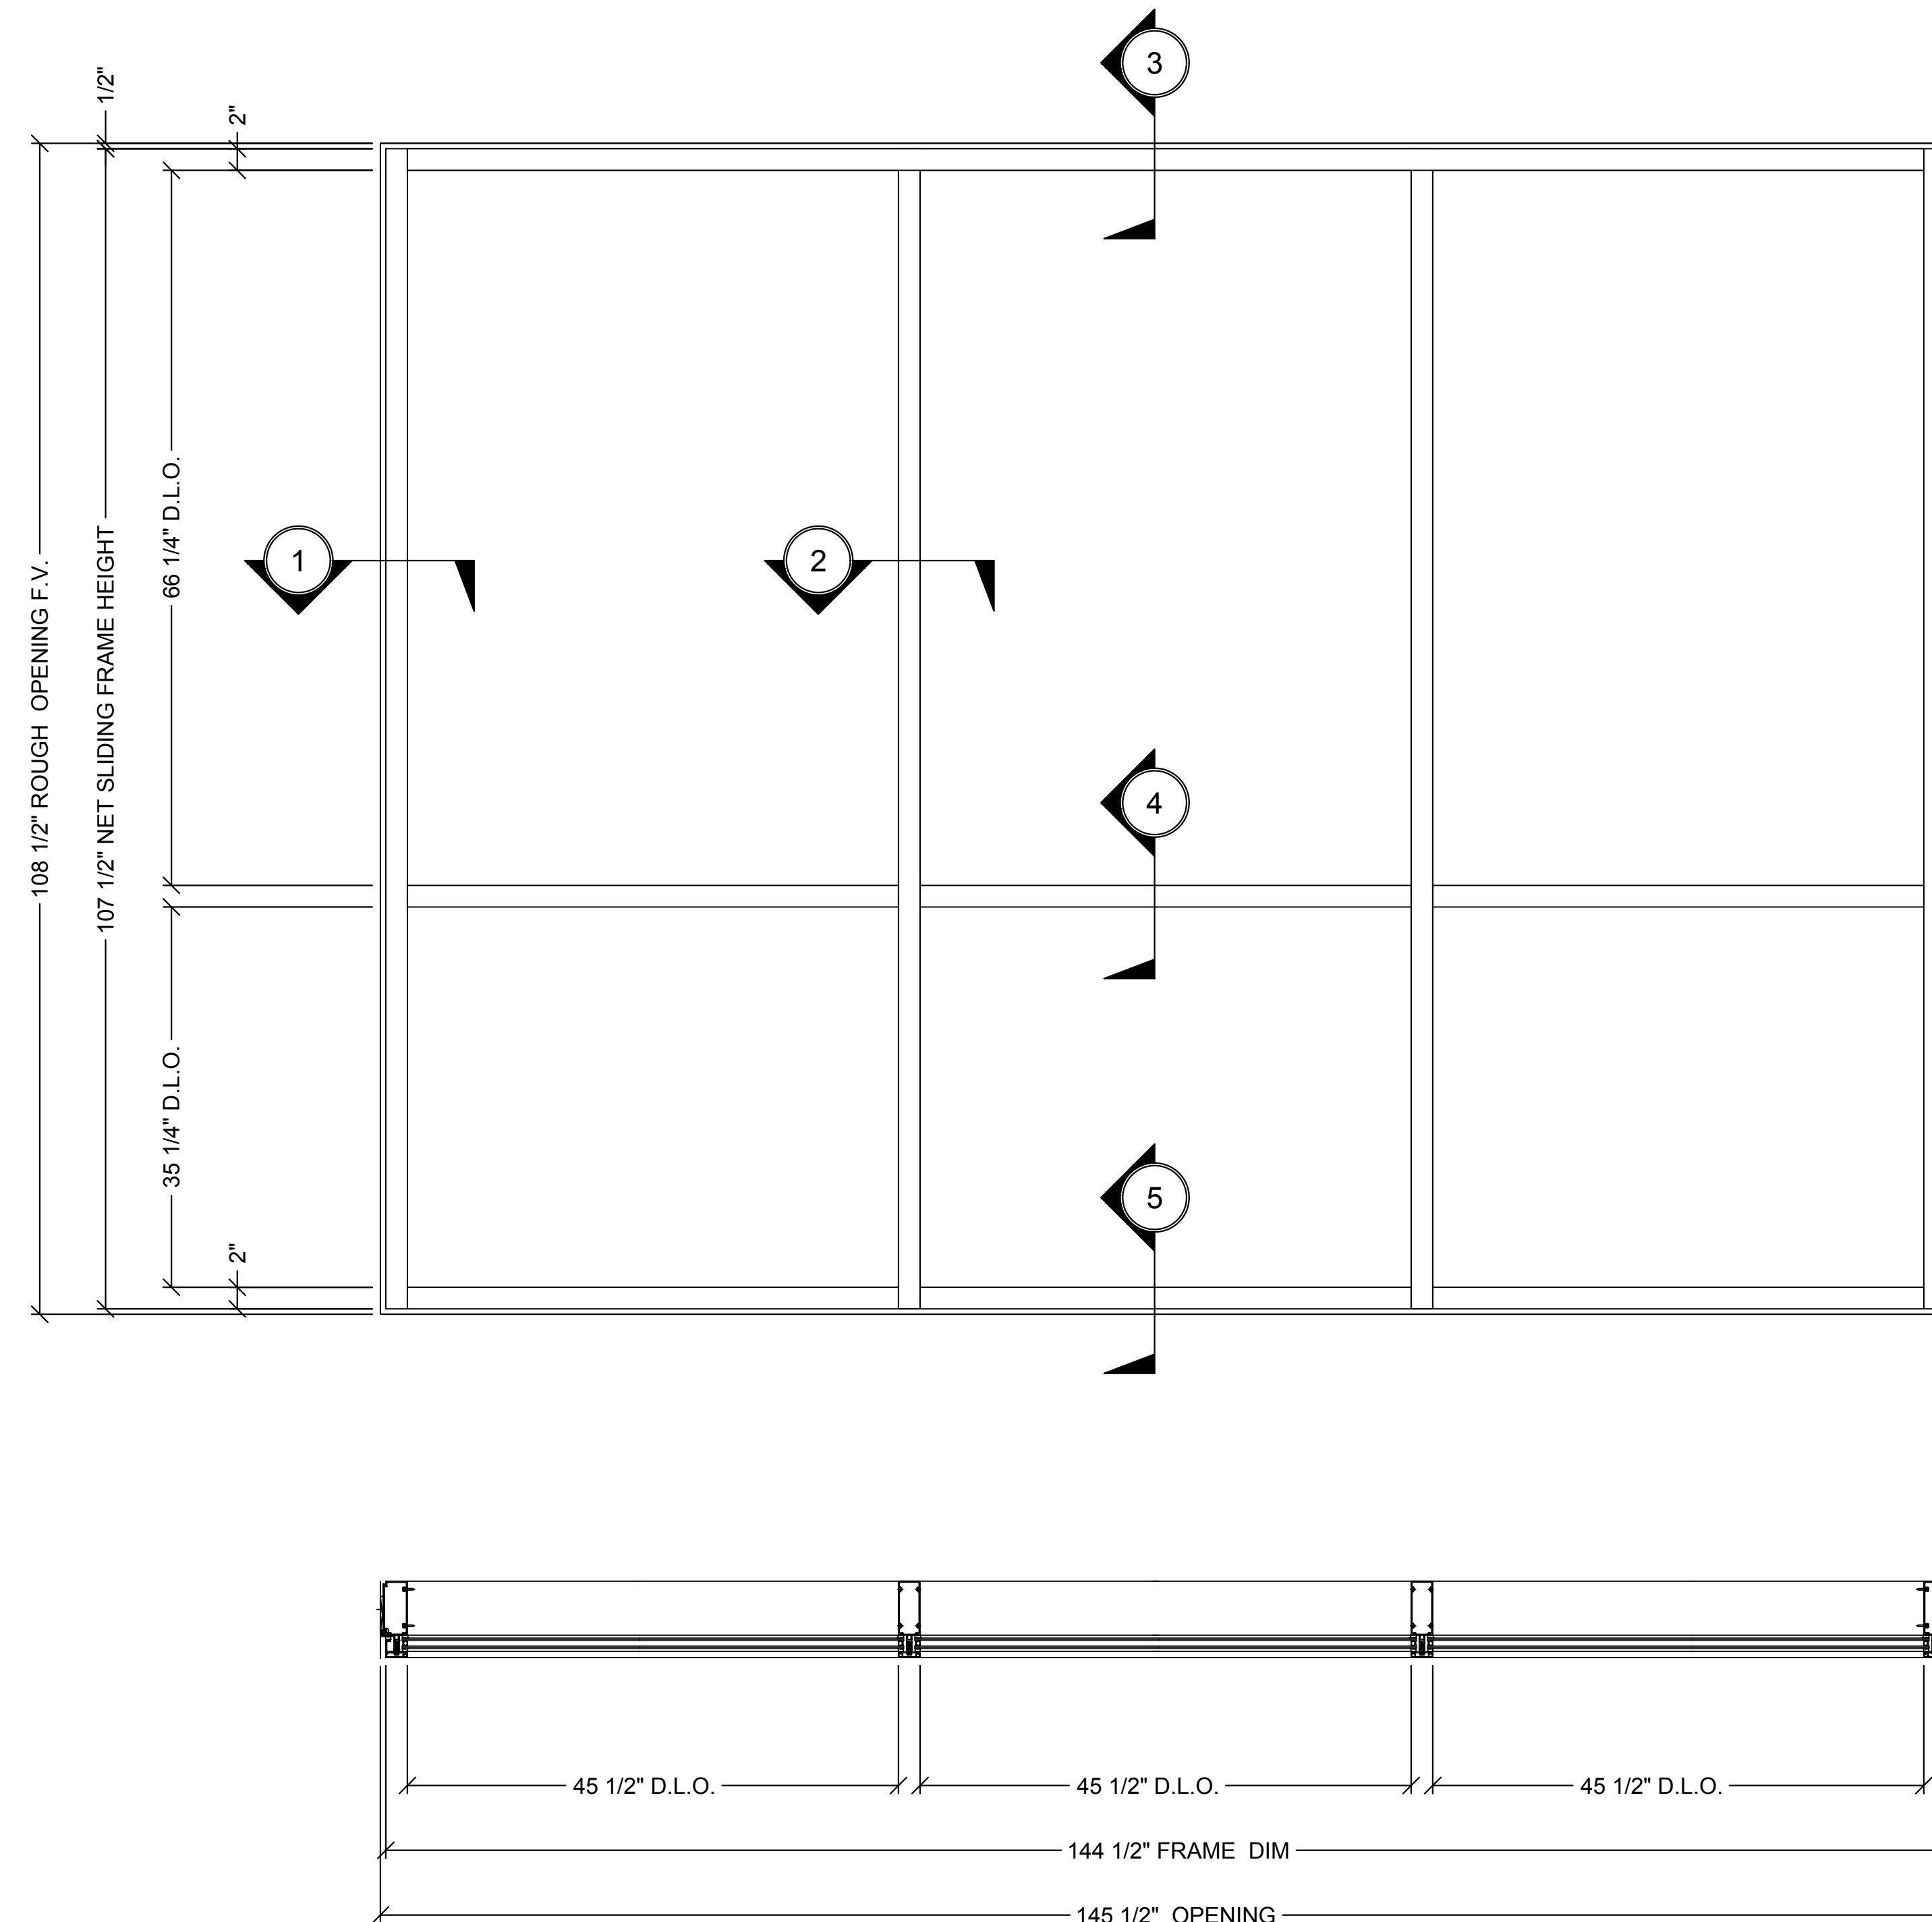


1"=1'-0"

Description:


CRL U.S. ALUMINUM
CURTAIN WALL
SERIES 2200

21.01

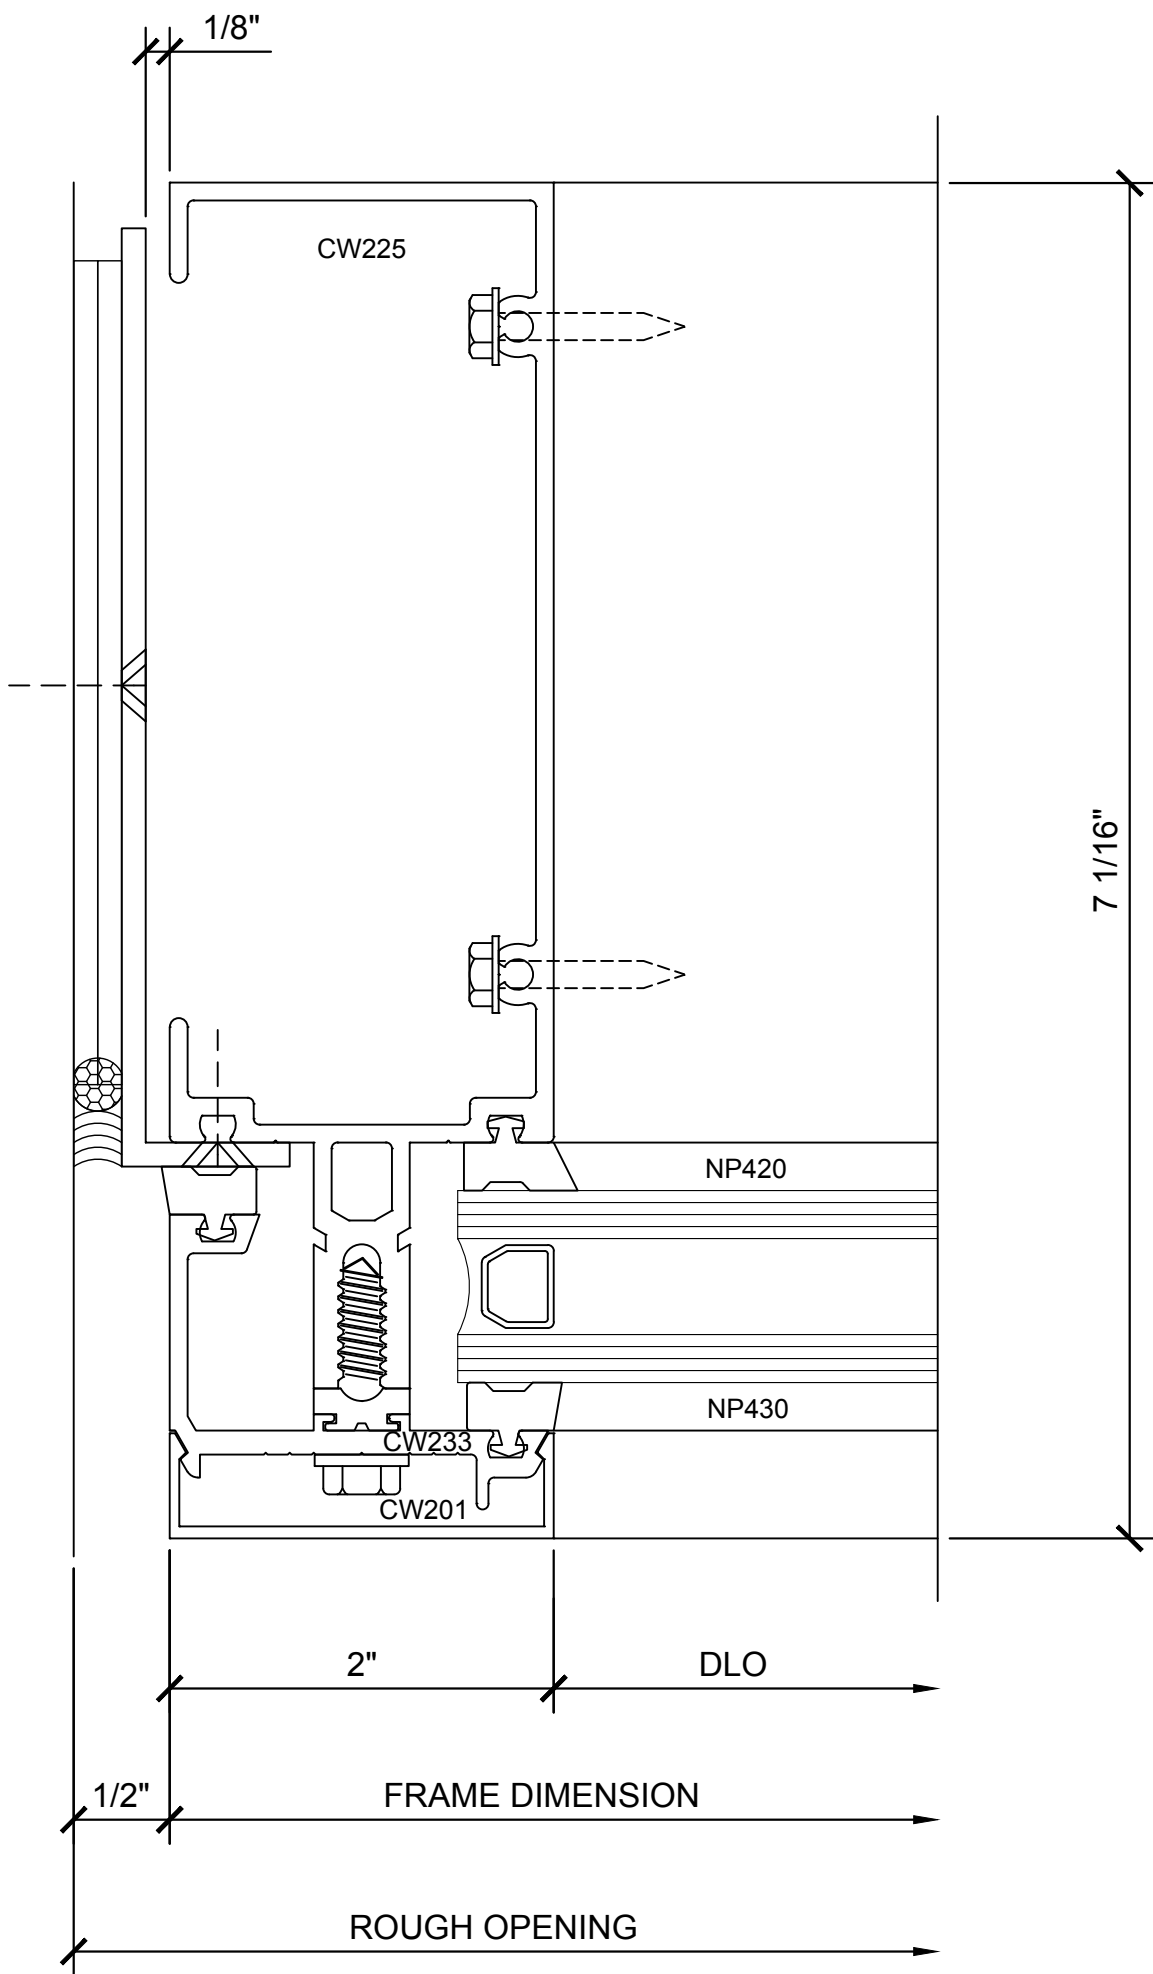


① SECTION DETAIL @ JAMB

1'-0"=1'-0"

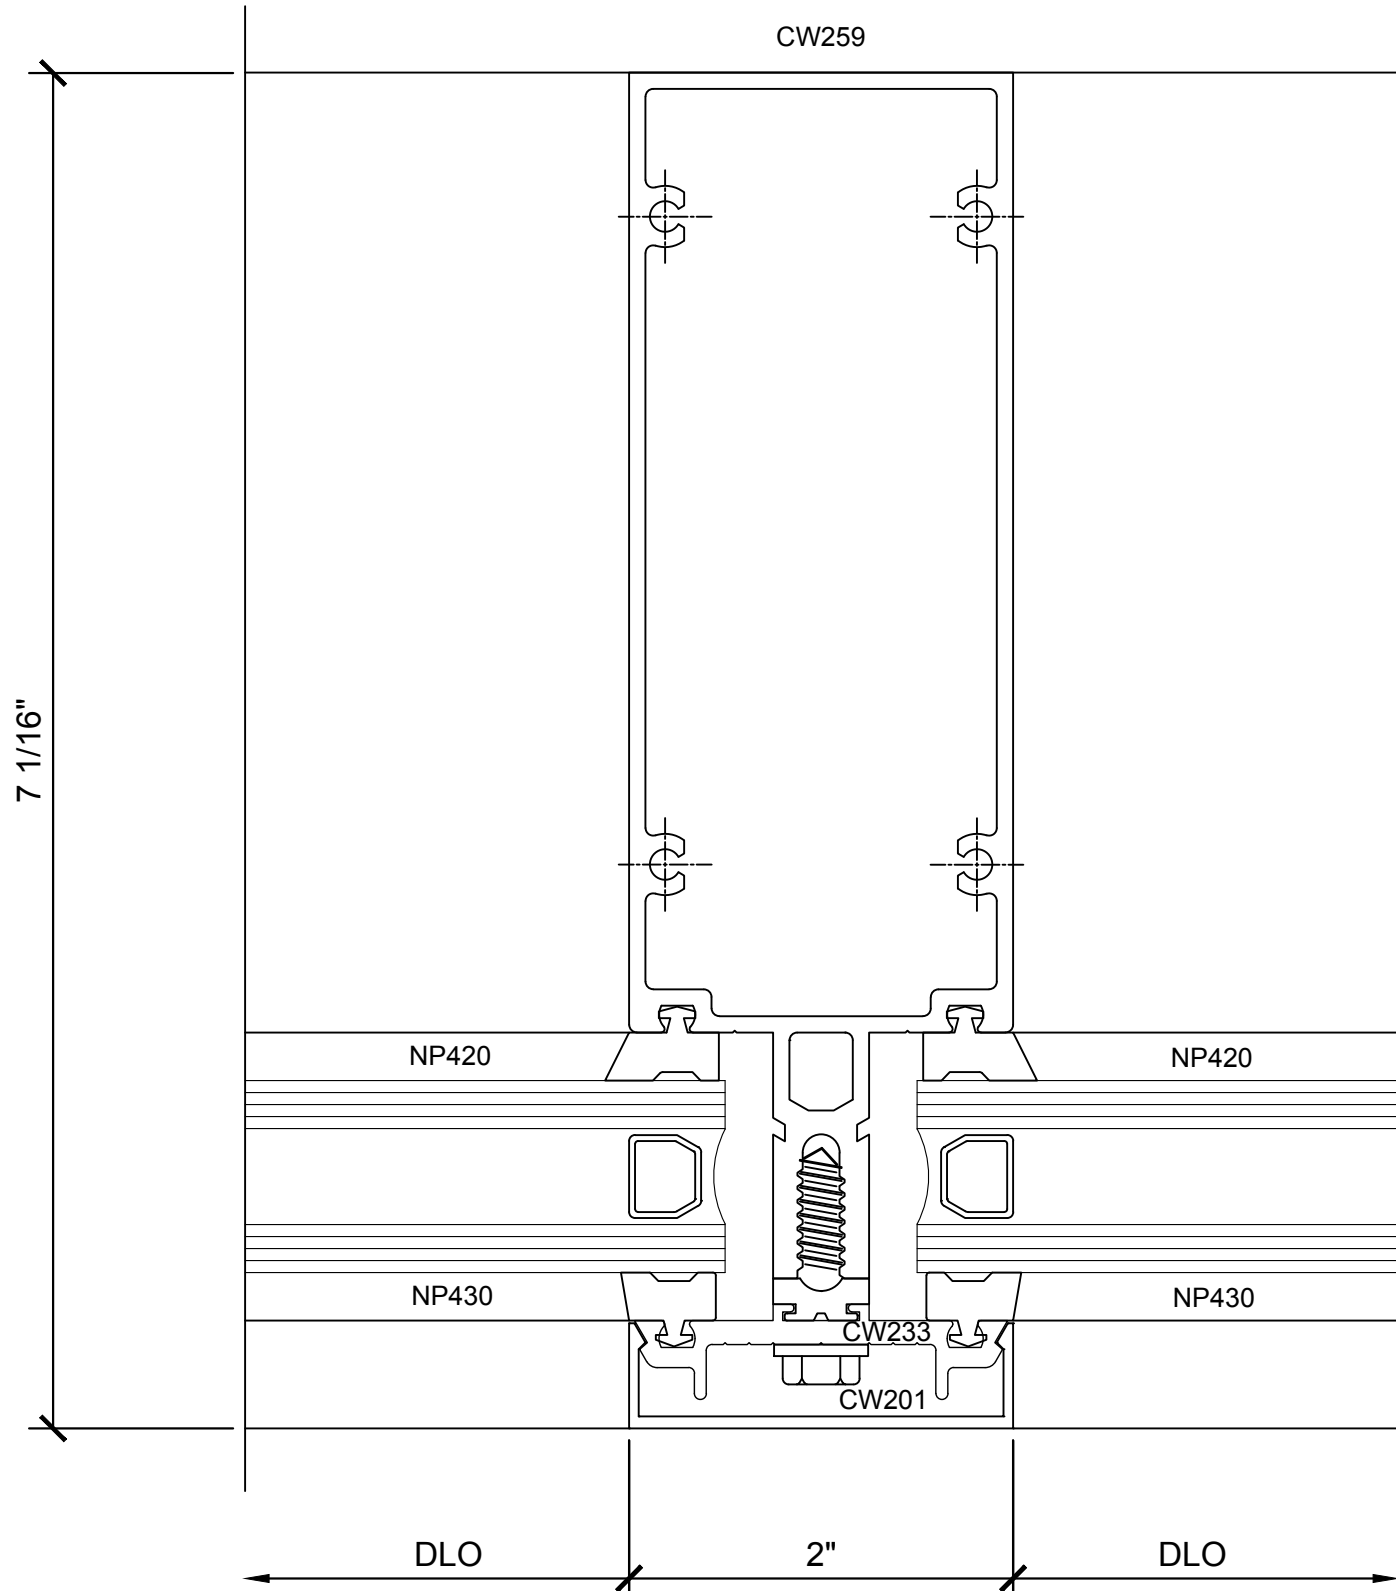


② SECTION DETAIL @ JAMB

1'-0"=1'-0"

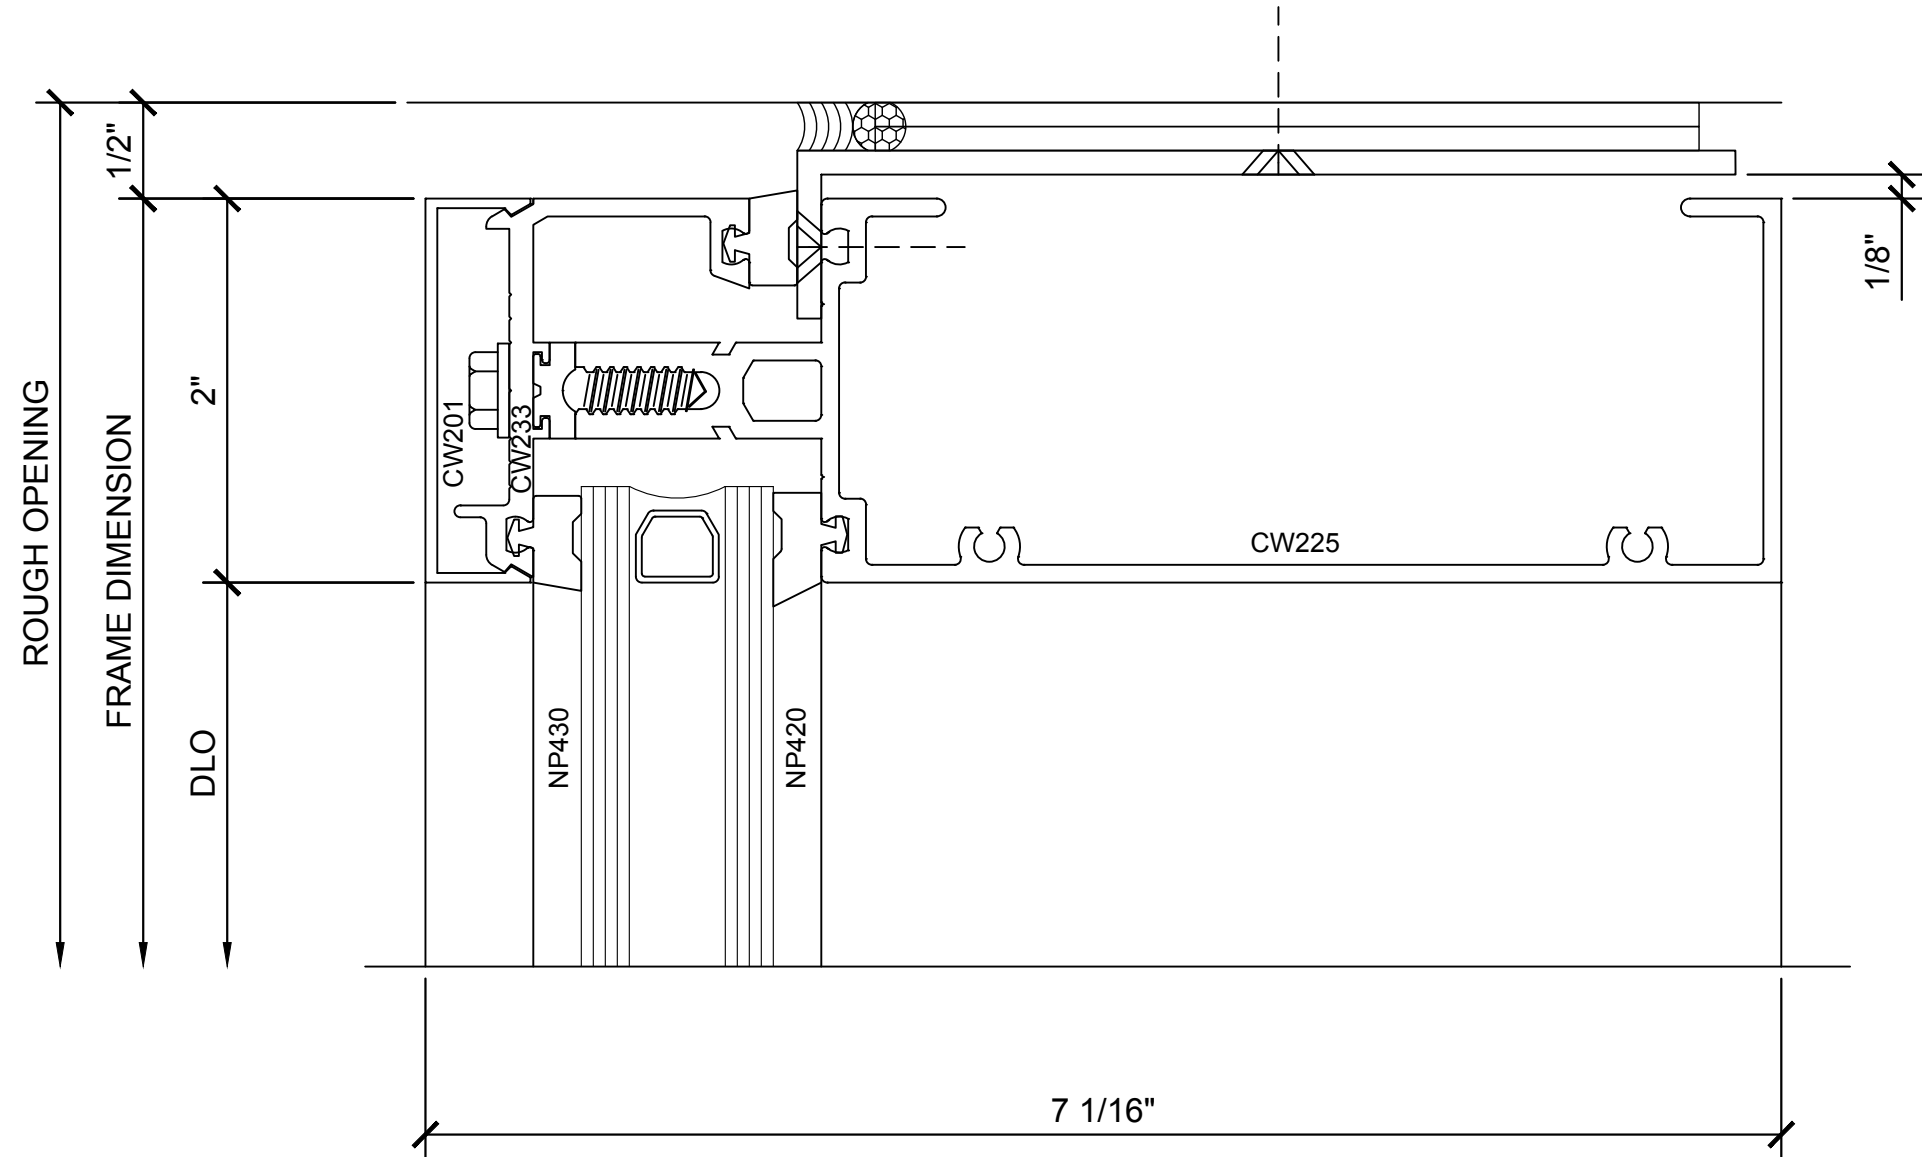


③ SECTION DETAIL @ HEAD

1'-0"=1'-0"

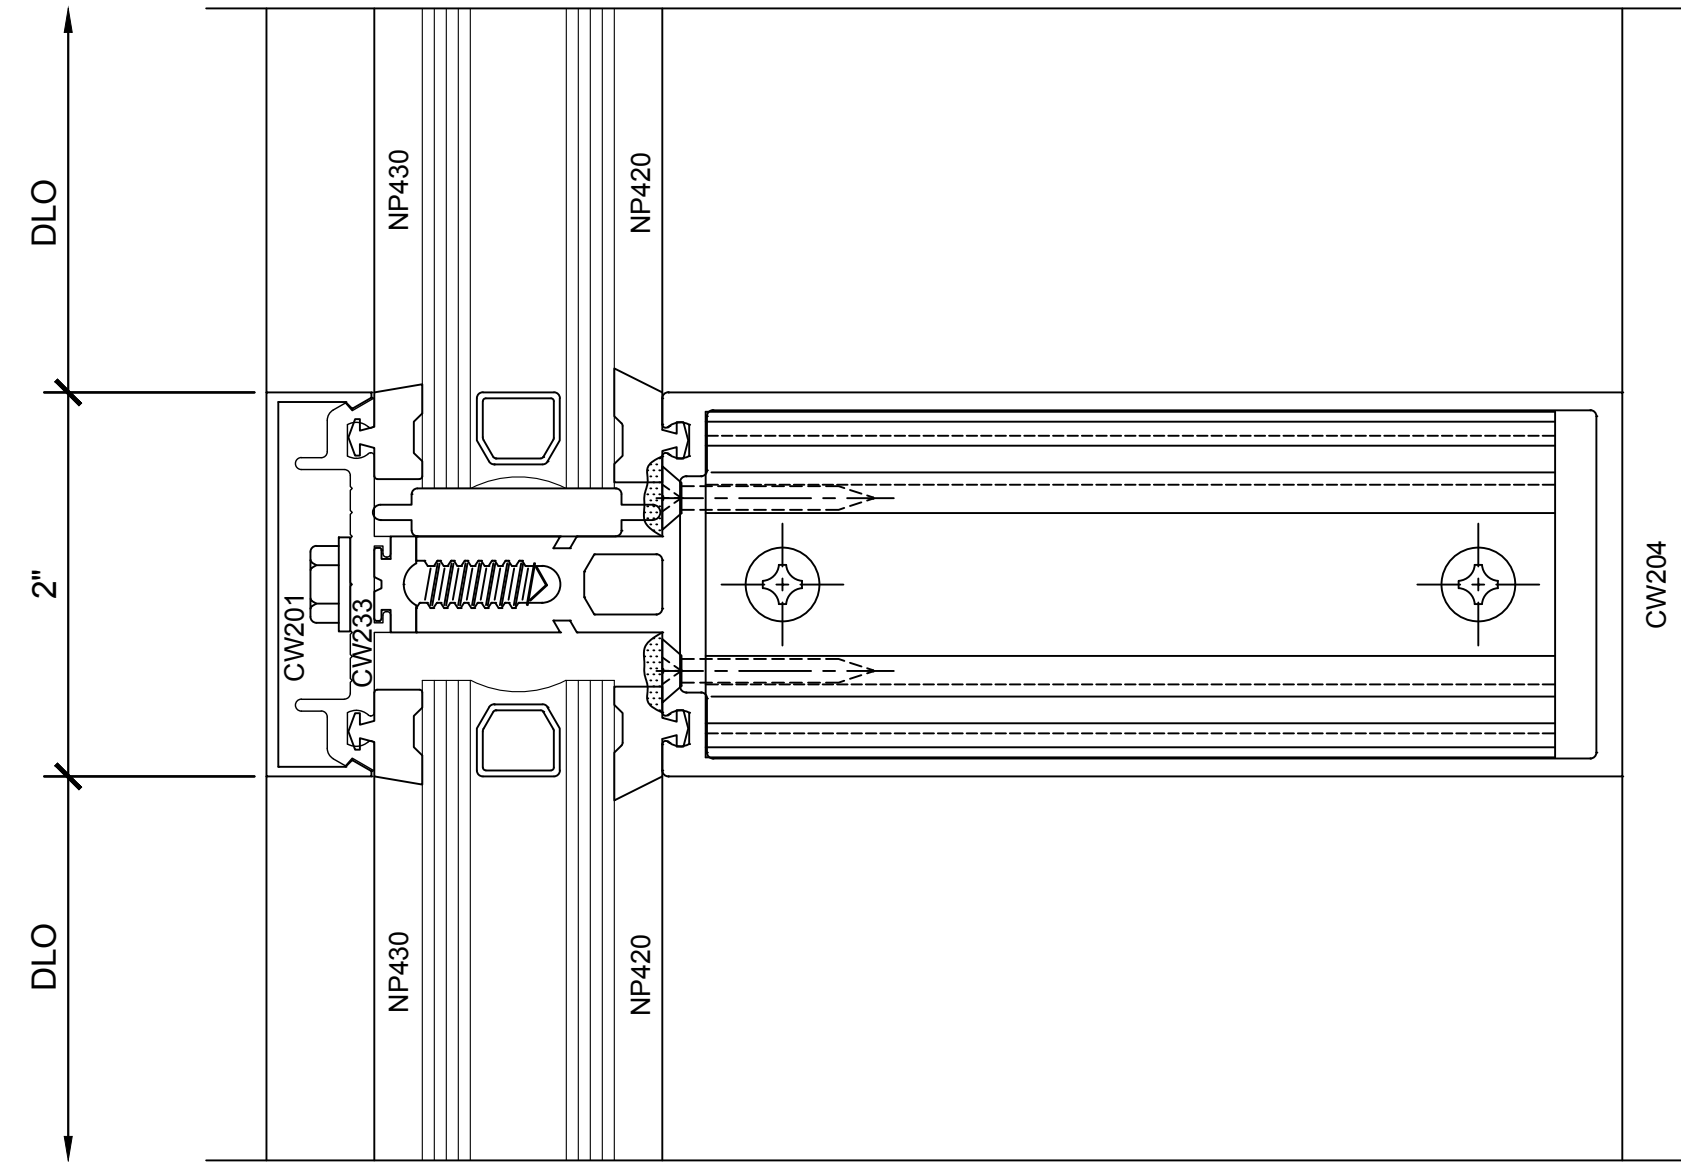

④ SECTION DETAIL @ INT. HORIZONTAL

1'-0"=1'-0"

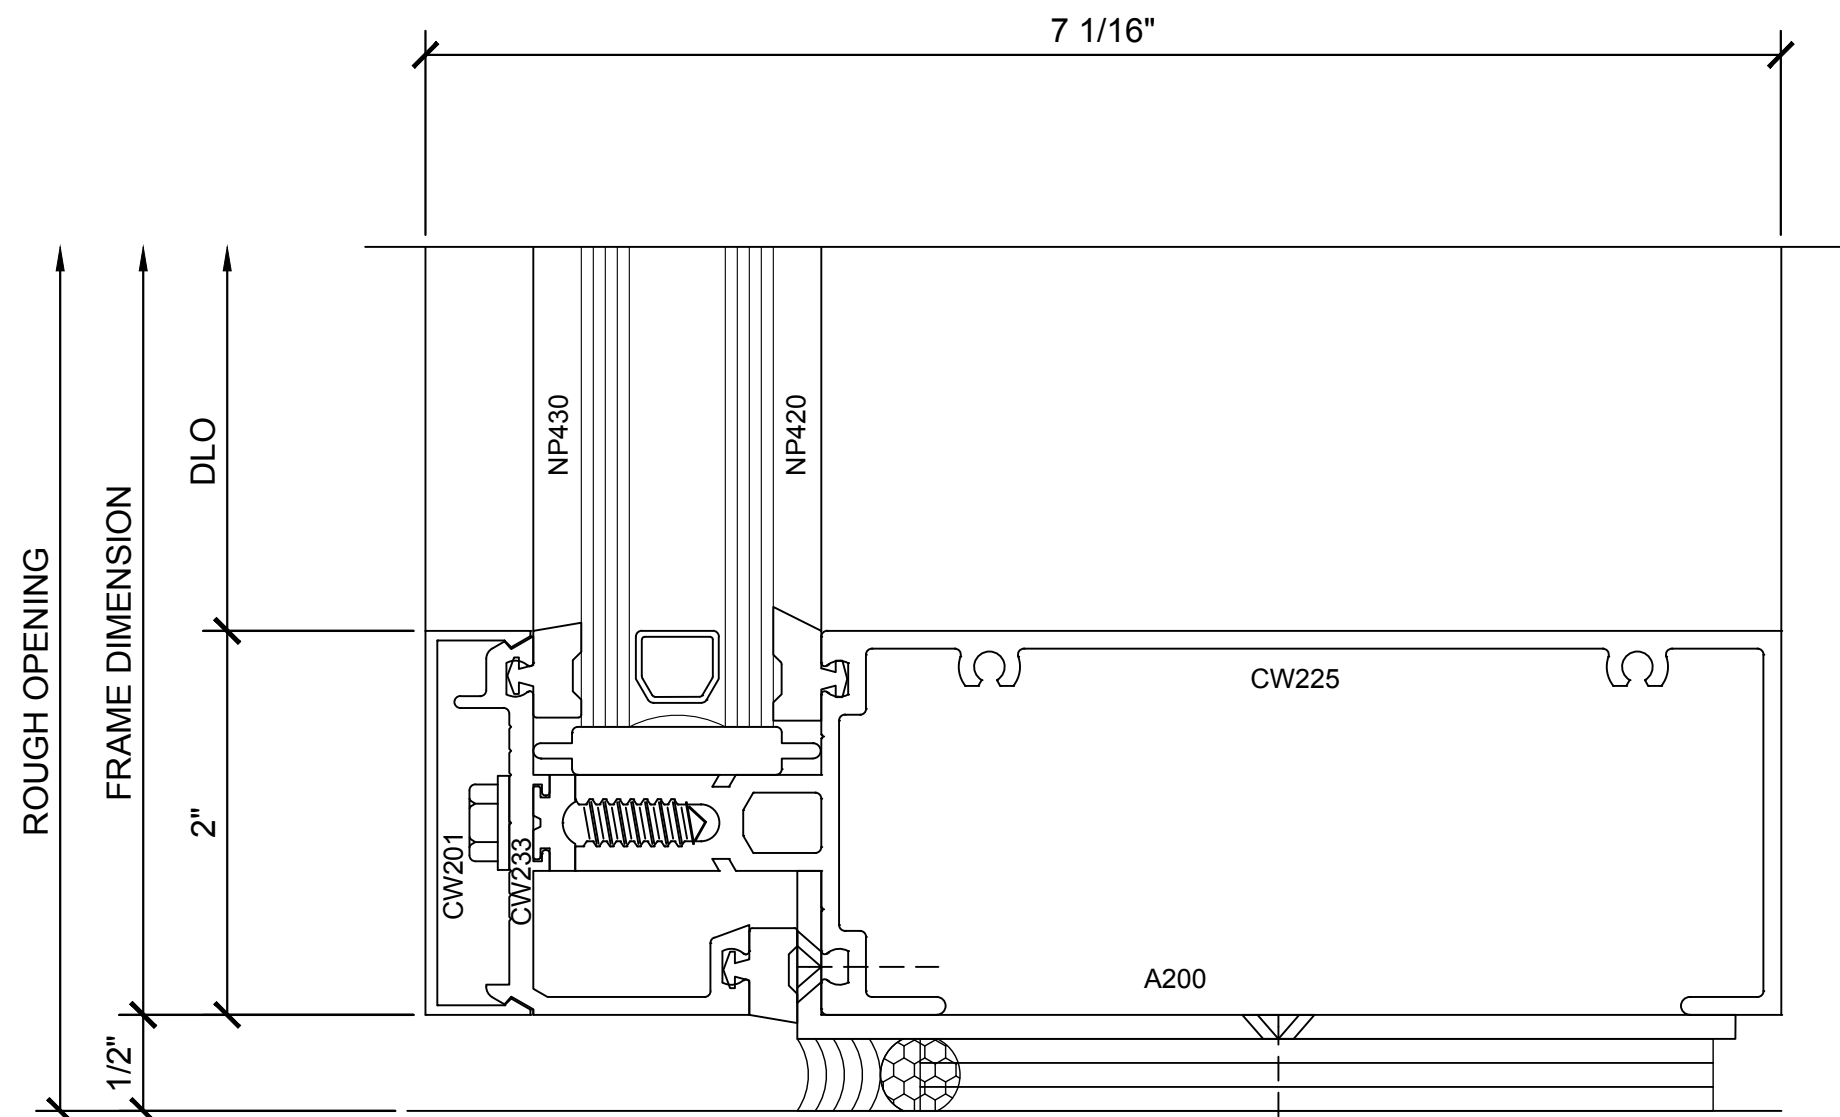

⑤ SECTION DETAIL @ SILL

1'-0"=1'-0"

Revisions By:



C.R. LAURENCE CO. ARCHITECTURAL PRODUCTS
2503 E. Vernon Avenue, Los Angeles, CA 90058-1897
PH (800) 421-6144 FX 800-597-7301 www.crlaurence.com

Discription:

CRL U.S. ALUMINUM
CURTAIN WALL
SERIES 2200

Drawn By: RP


Date: 2/24/17

Scale: AS NOTED

File Name:


Series 2200.dwg

Sheet

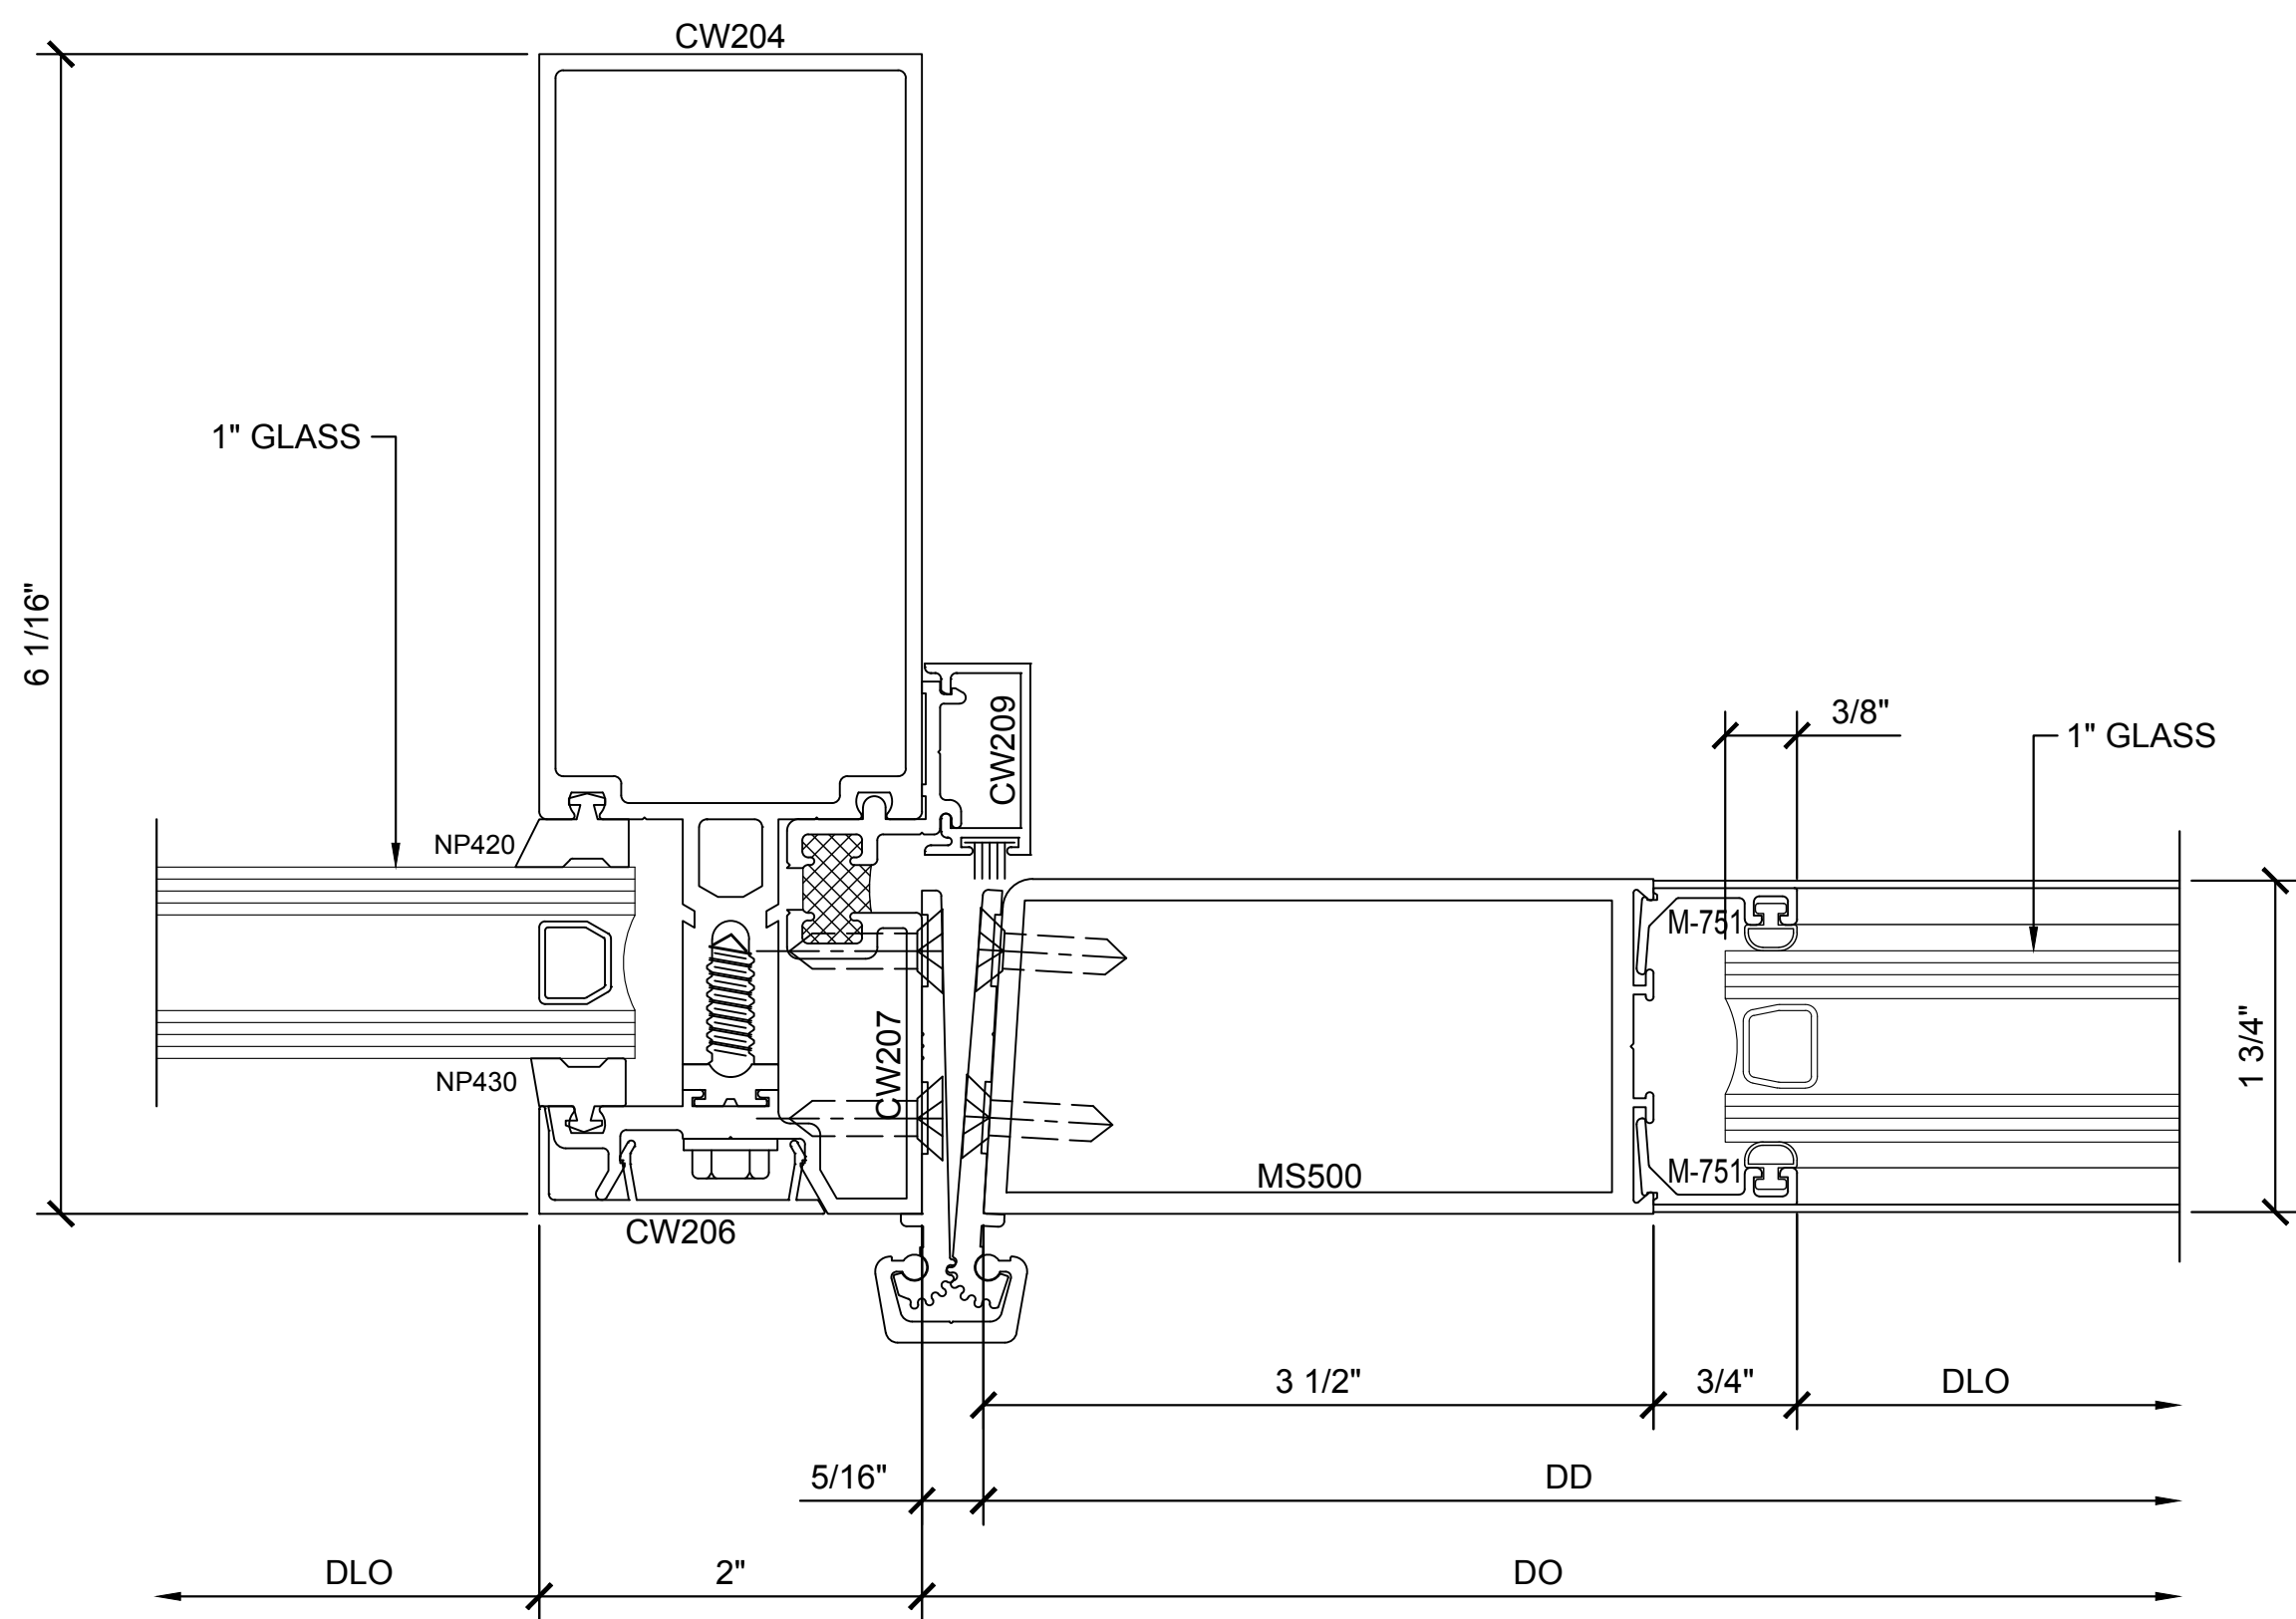

① JAMB AT GEAR HINGE

1'-0"=1'-0"

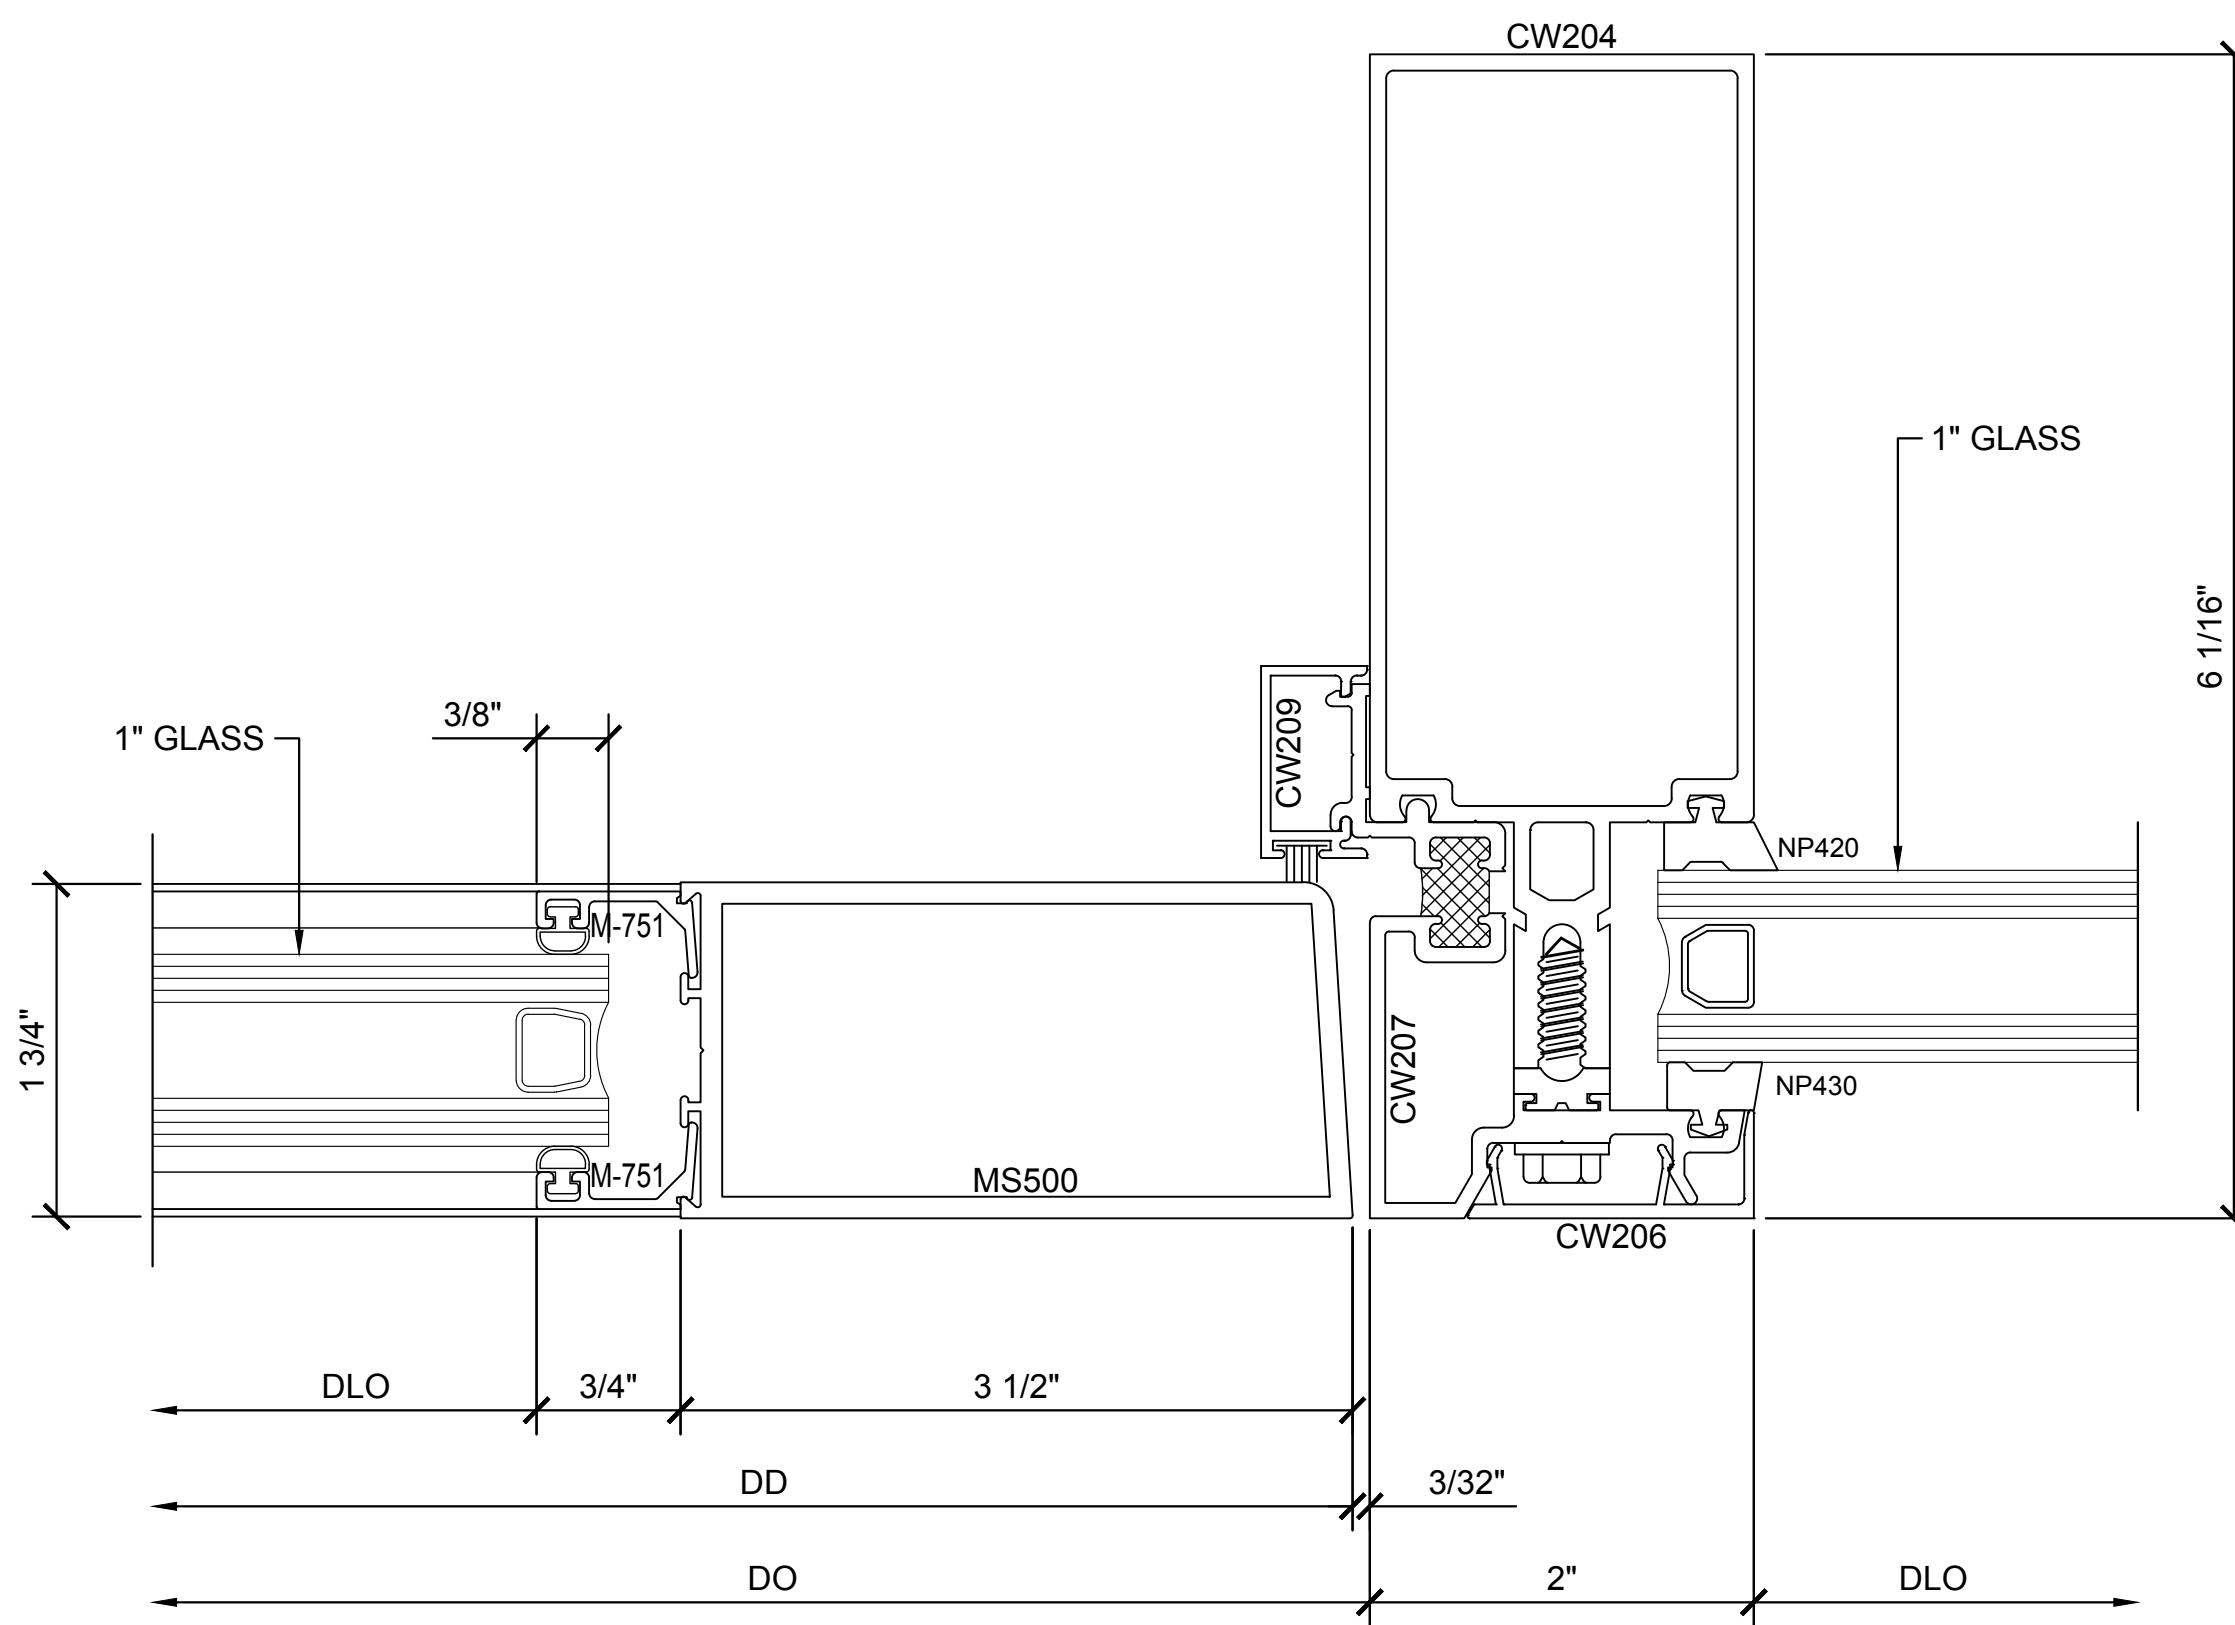


② TYPICAL JAMB


1'-0"=1'-0"

① DOOR FRAMING DETAILS WITH FLUSH DOOR ADAPTOR

1'-0"=1'-0"

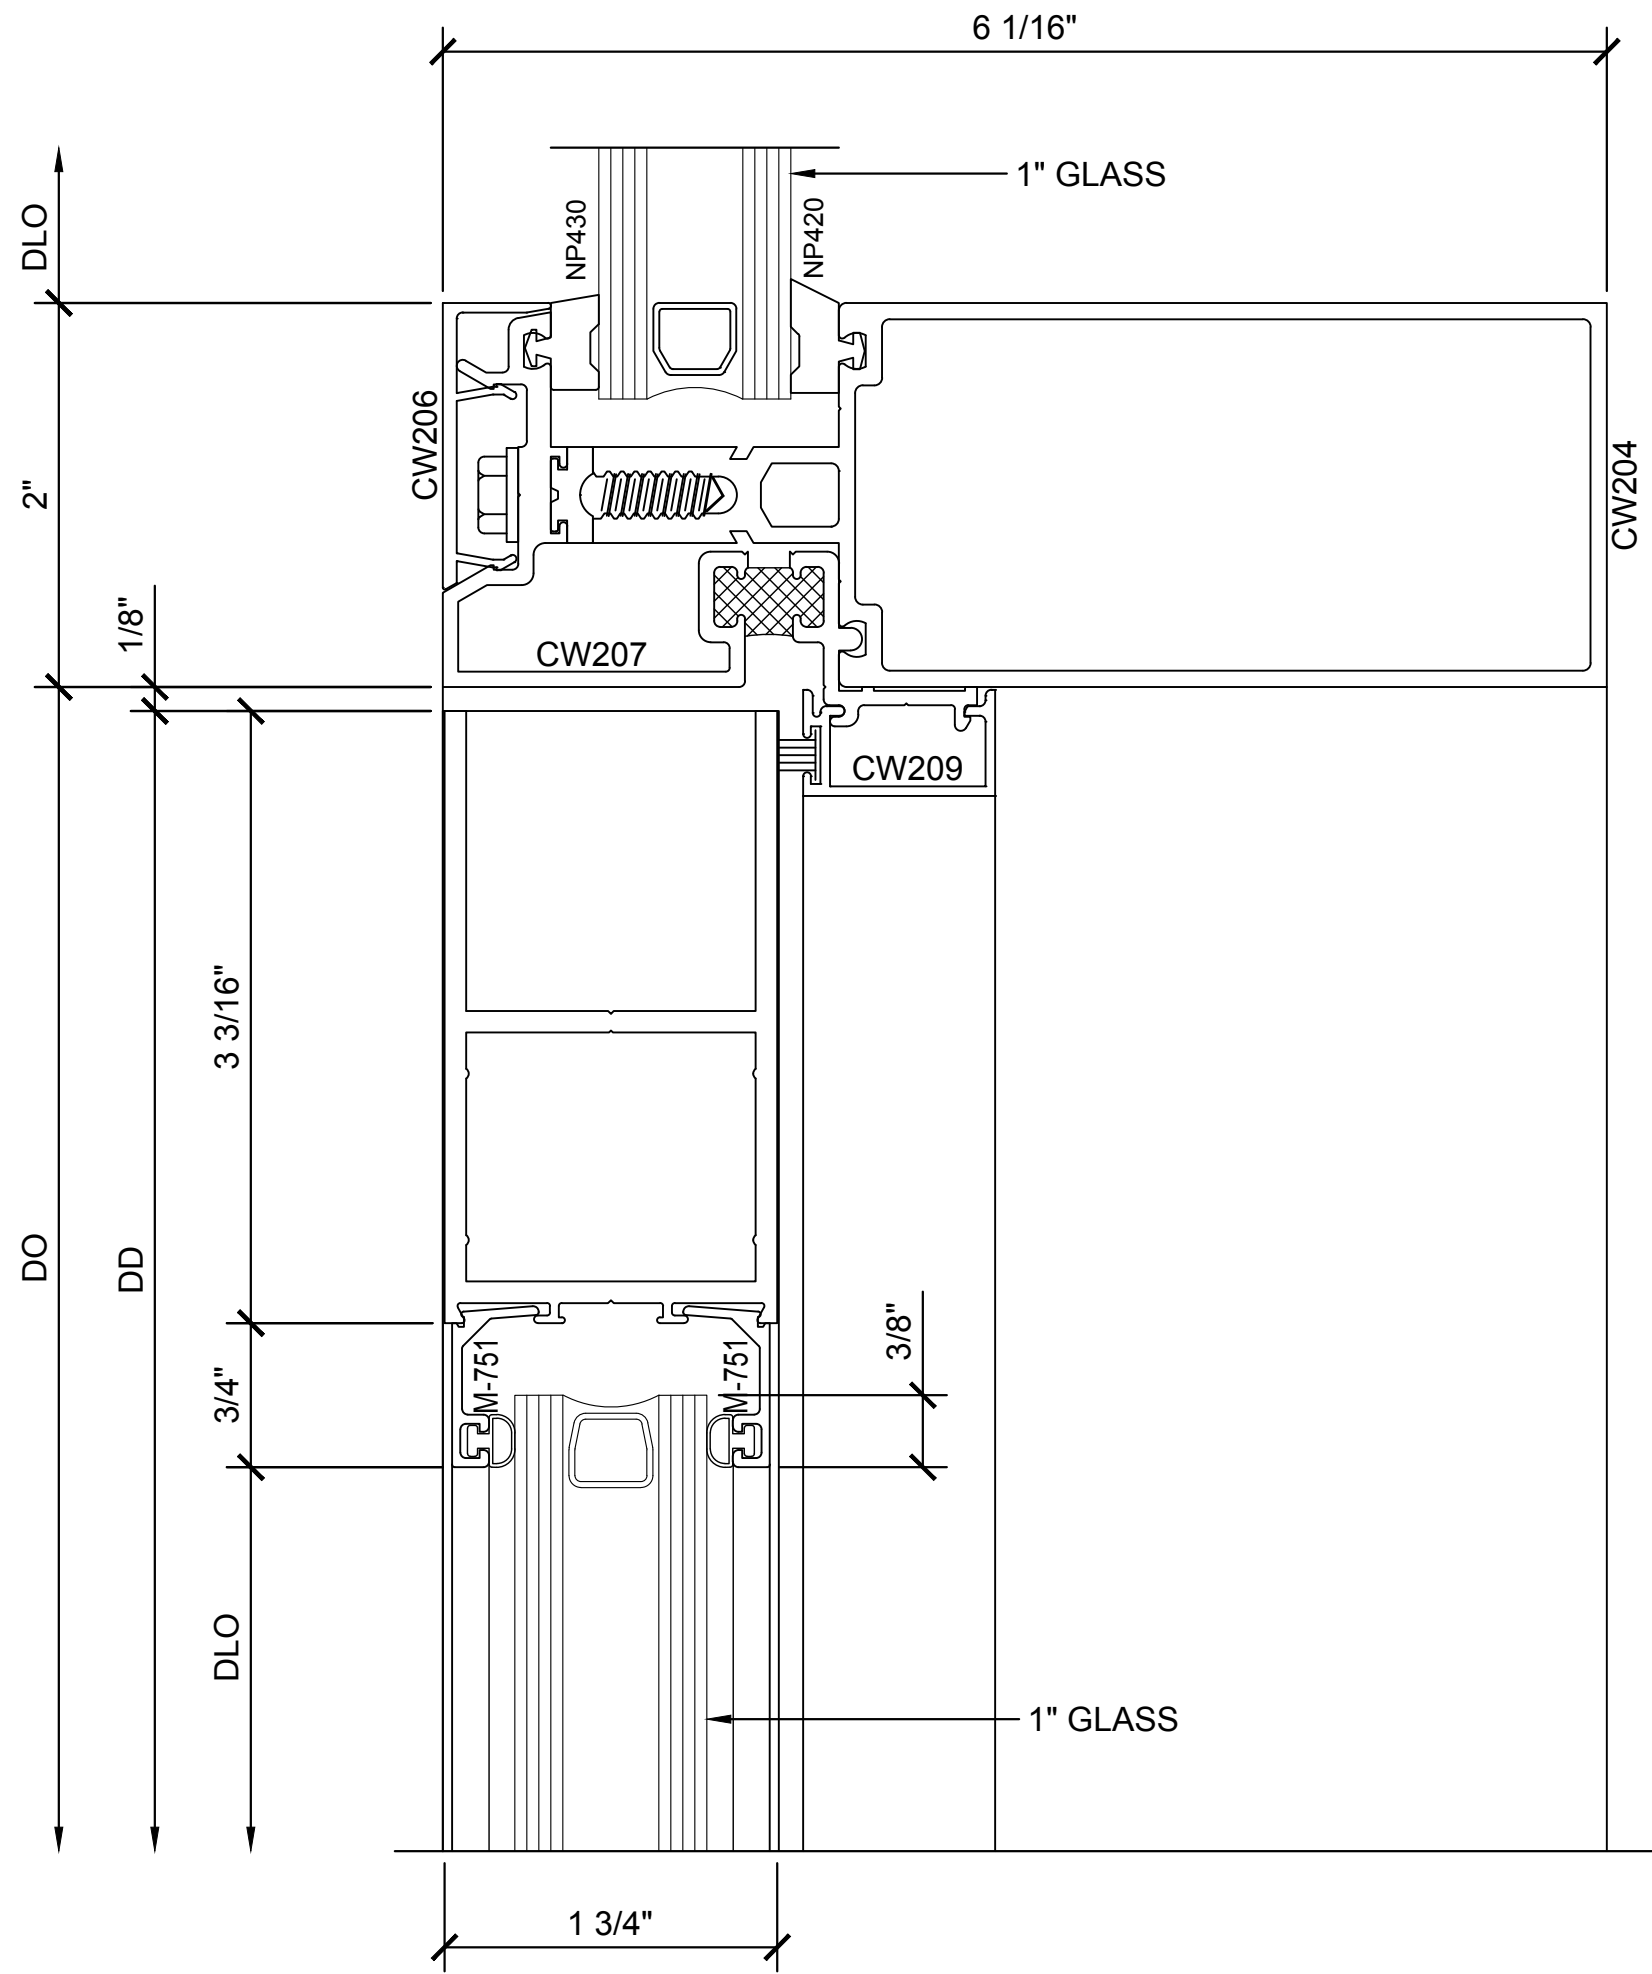

1 HEAD
1'-0"=1'-0"

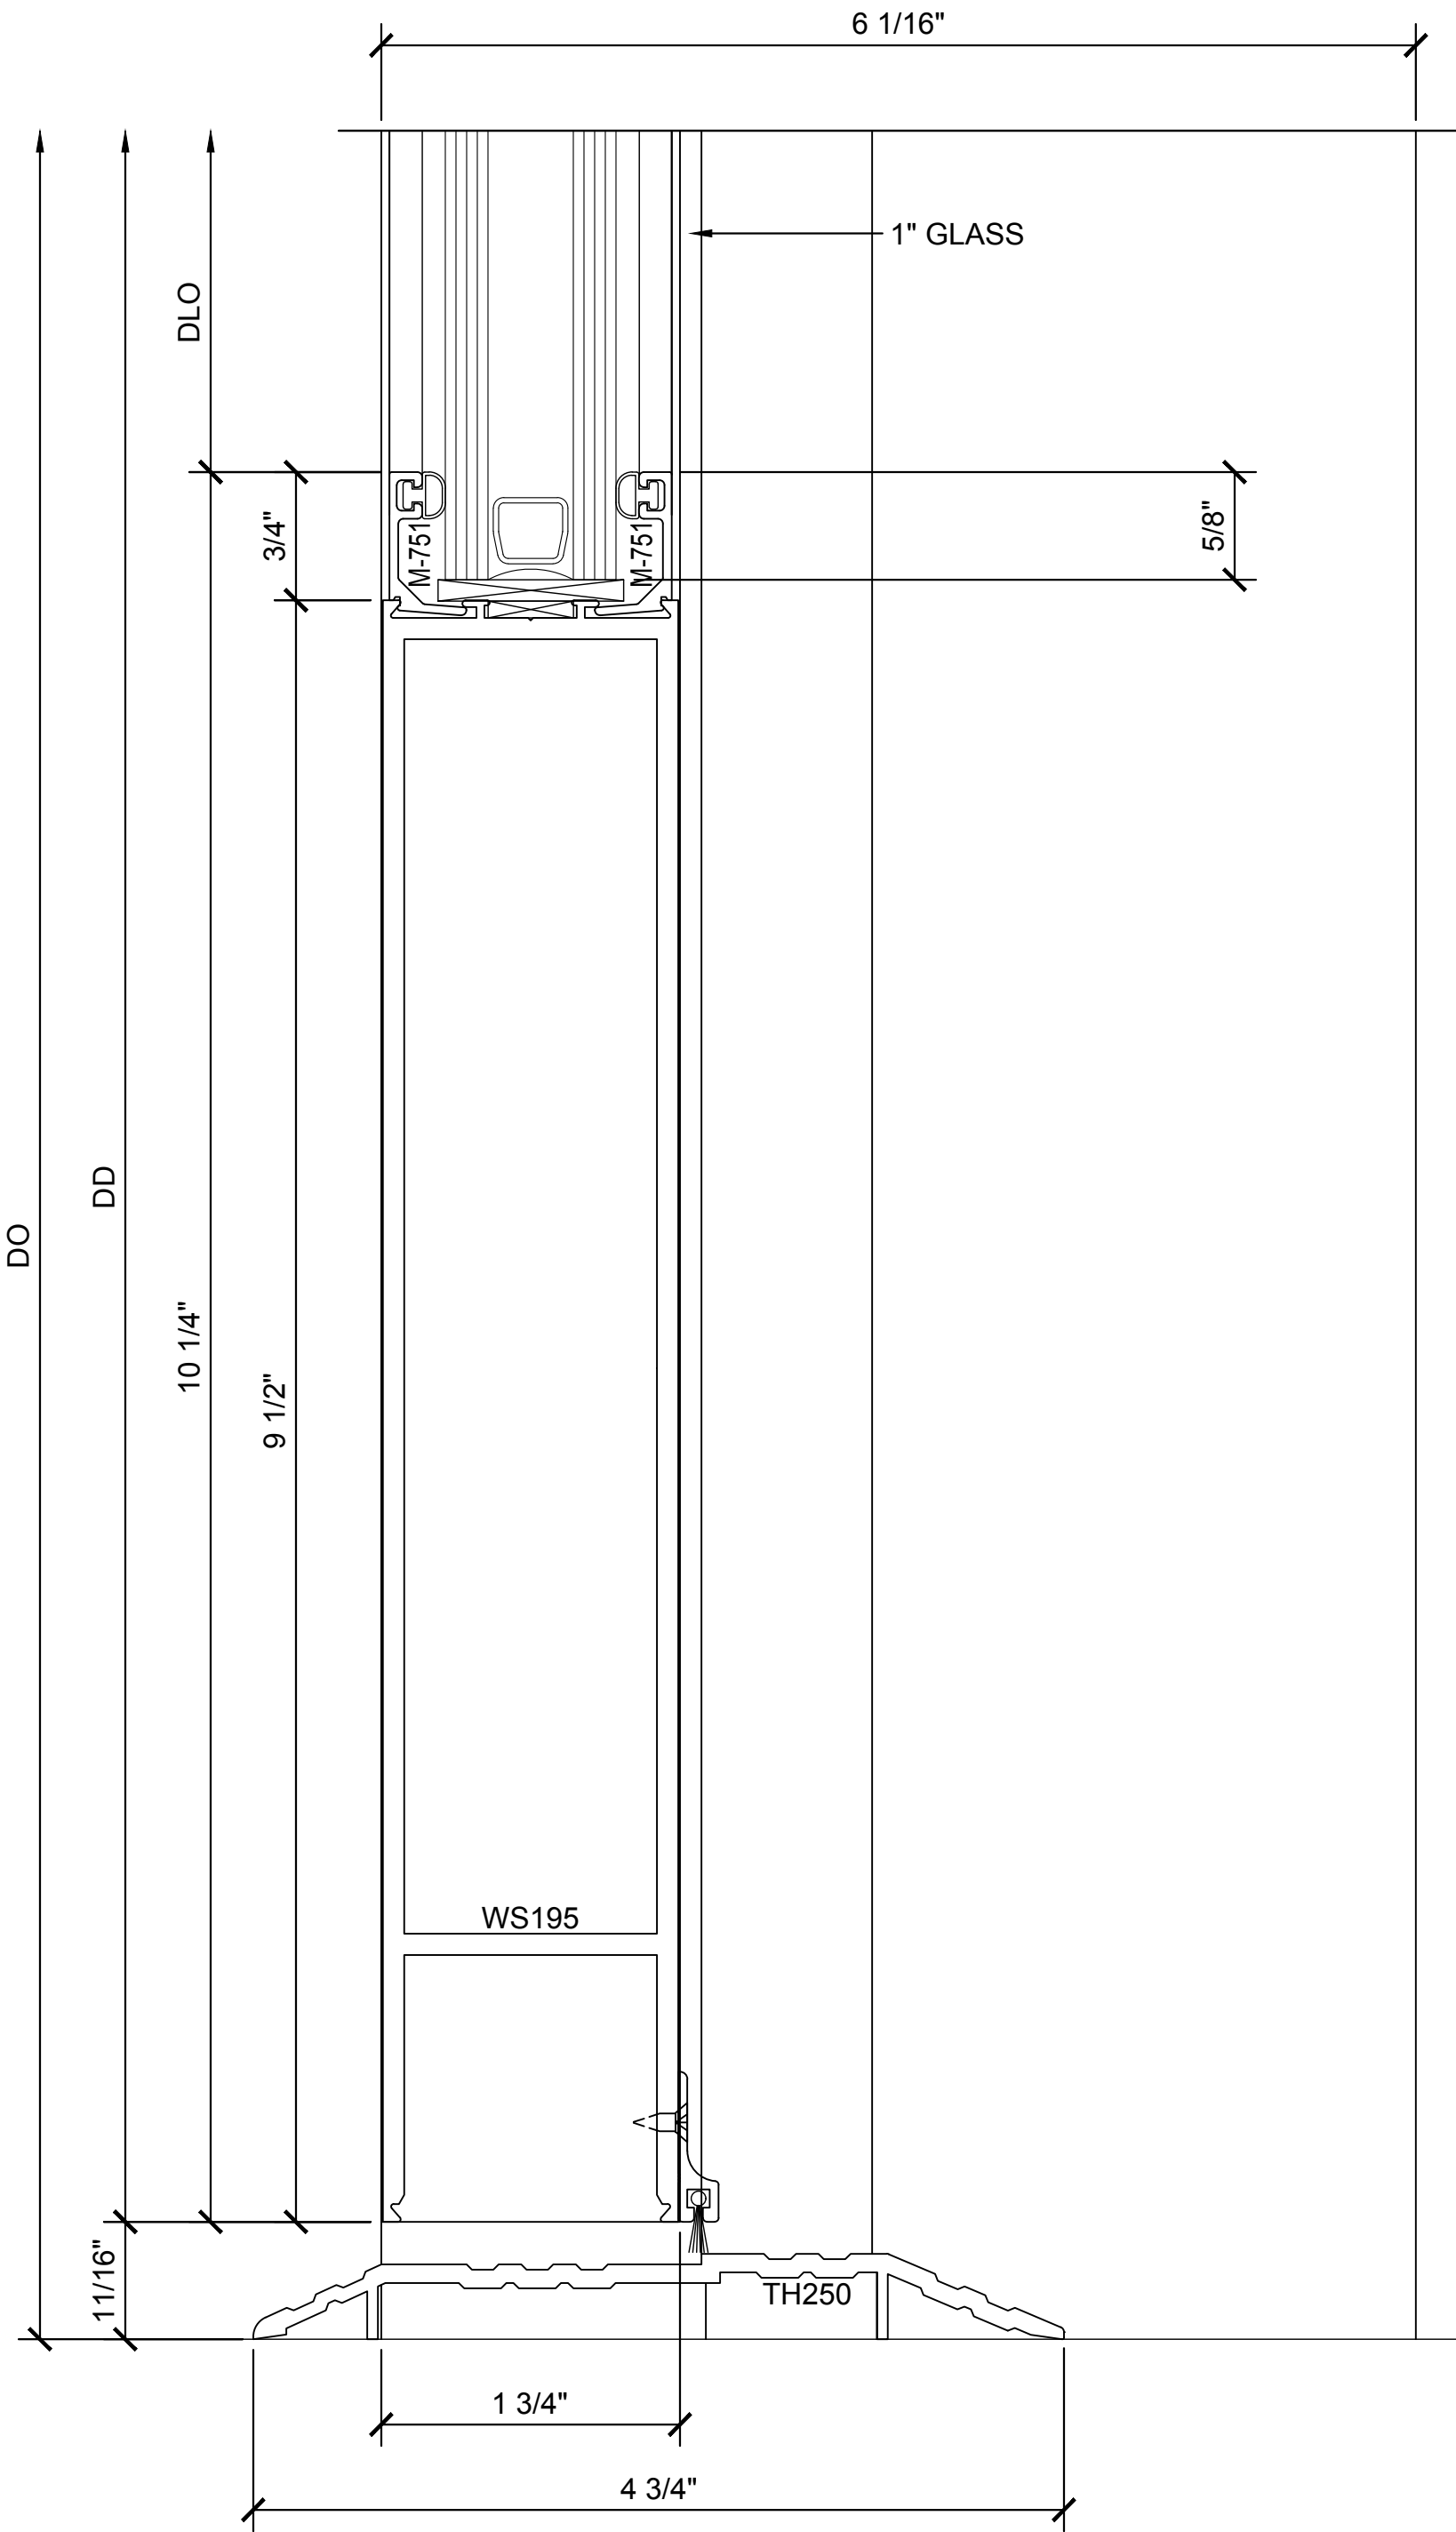

2 SILL
1'-0"=1'-0"

1 DOOR FRAMING DETAILS WITH FLUSH DOOR ADAPTOR
1'-0"=1'-0"

Revisions By:

C.R. LAURENCE CO. ARCHITECTURAL PRODUCTS
2503 E. Vernon Avenue, Los Angeles, CA 90058-1897
PH (800) 421-6144 FX 800-597-7301 www.crlaurence.com

Discription:

CRL U.S. ALUMINUM
CURTAIN WALL
SERIES 2200

Drawn By: RP

Date: 2/24/17

Scale: AS NOTED

File Name:
Series 2200.dwg

Sheet

22.02